


D.O.R. 8341-364
F.J. Nunneley
Pearl E. Nunneley
D-76179, O.R. 9389

A	1	OF	A	4
---	---	----	---	---

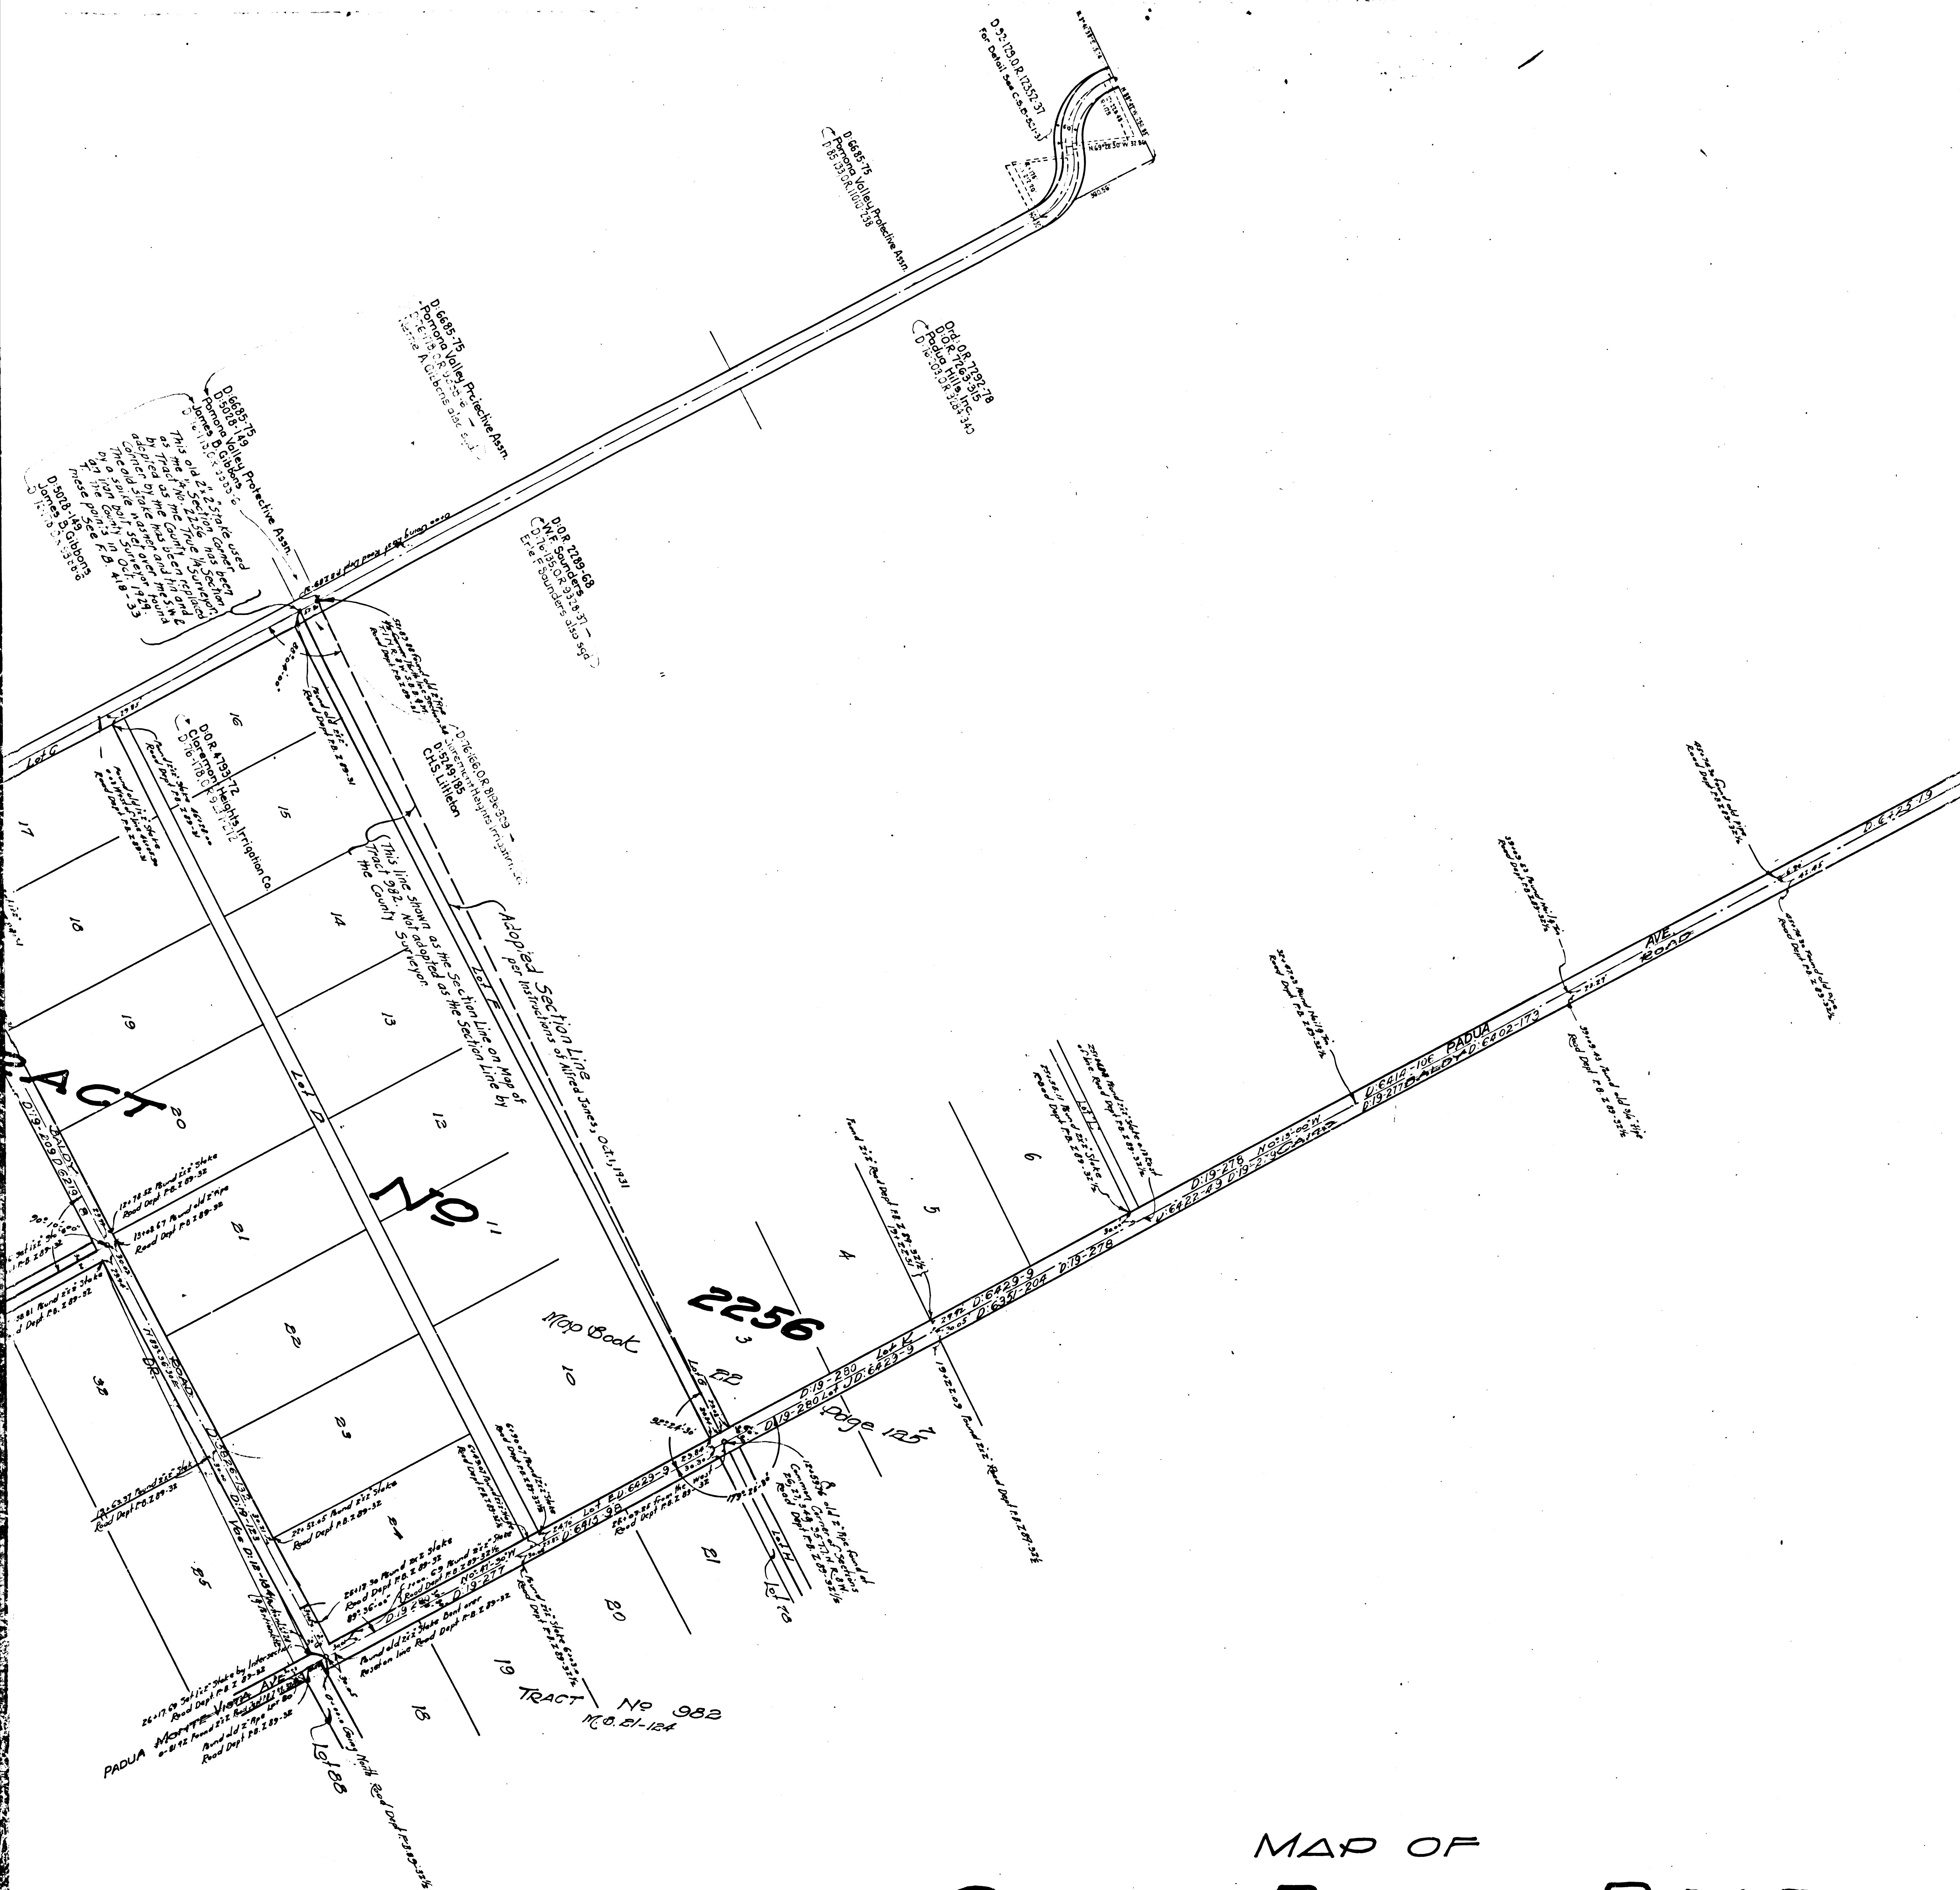

MAP OF CAMP BALDY ROAD

FROM
FAIRVIEW AVENUE
TO

THE EASTERLY BOUNDARY LINE OF THE COUNTY
OF LOS ANGELES

October 1916

J. E. Rockhold

County Surveyor

Scale 1" = 200'

Bearings based on bearing of center line of Fairview Ave.
as shown on Map of Tract No. 982 Recorded in Map Book
21 Page 124

Surveyed by County Road Department March 1916
Map made in County Surveyors Office October 1916


Field Work by White & Hamilton Mar 1916
Office Work by Macy October 1916
Road Dept F.B. Z 239-3016 32 1/2 " 114 to 119
Office Work Checked by Timmons Jan 1917

IM 49

IM 50

Fairview Ave. changed to Mills Ave. D-49-234

F.M.	18086
A2	OF
A4	

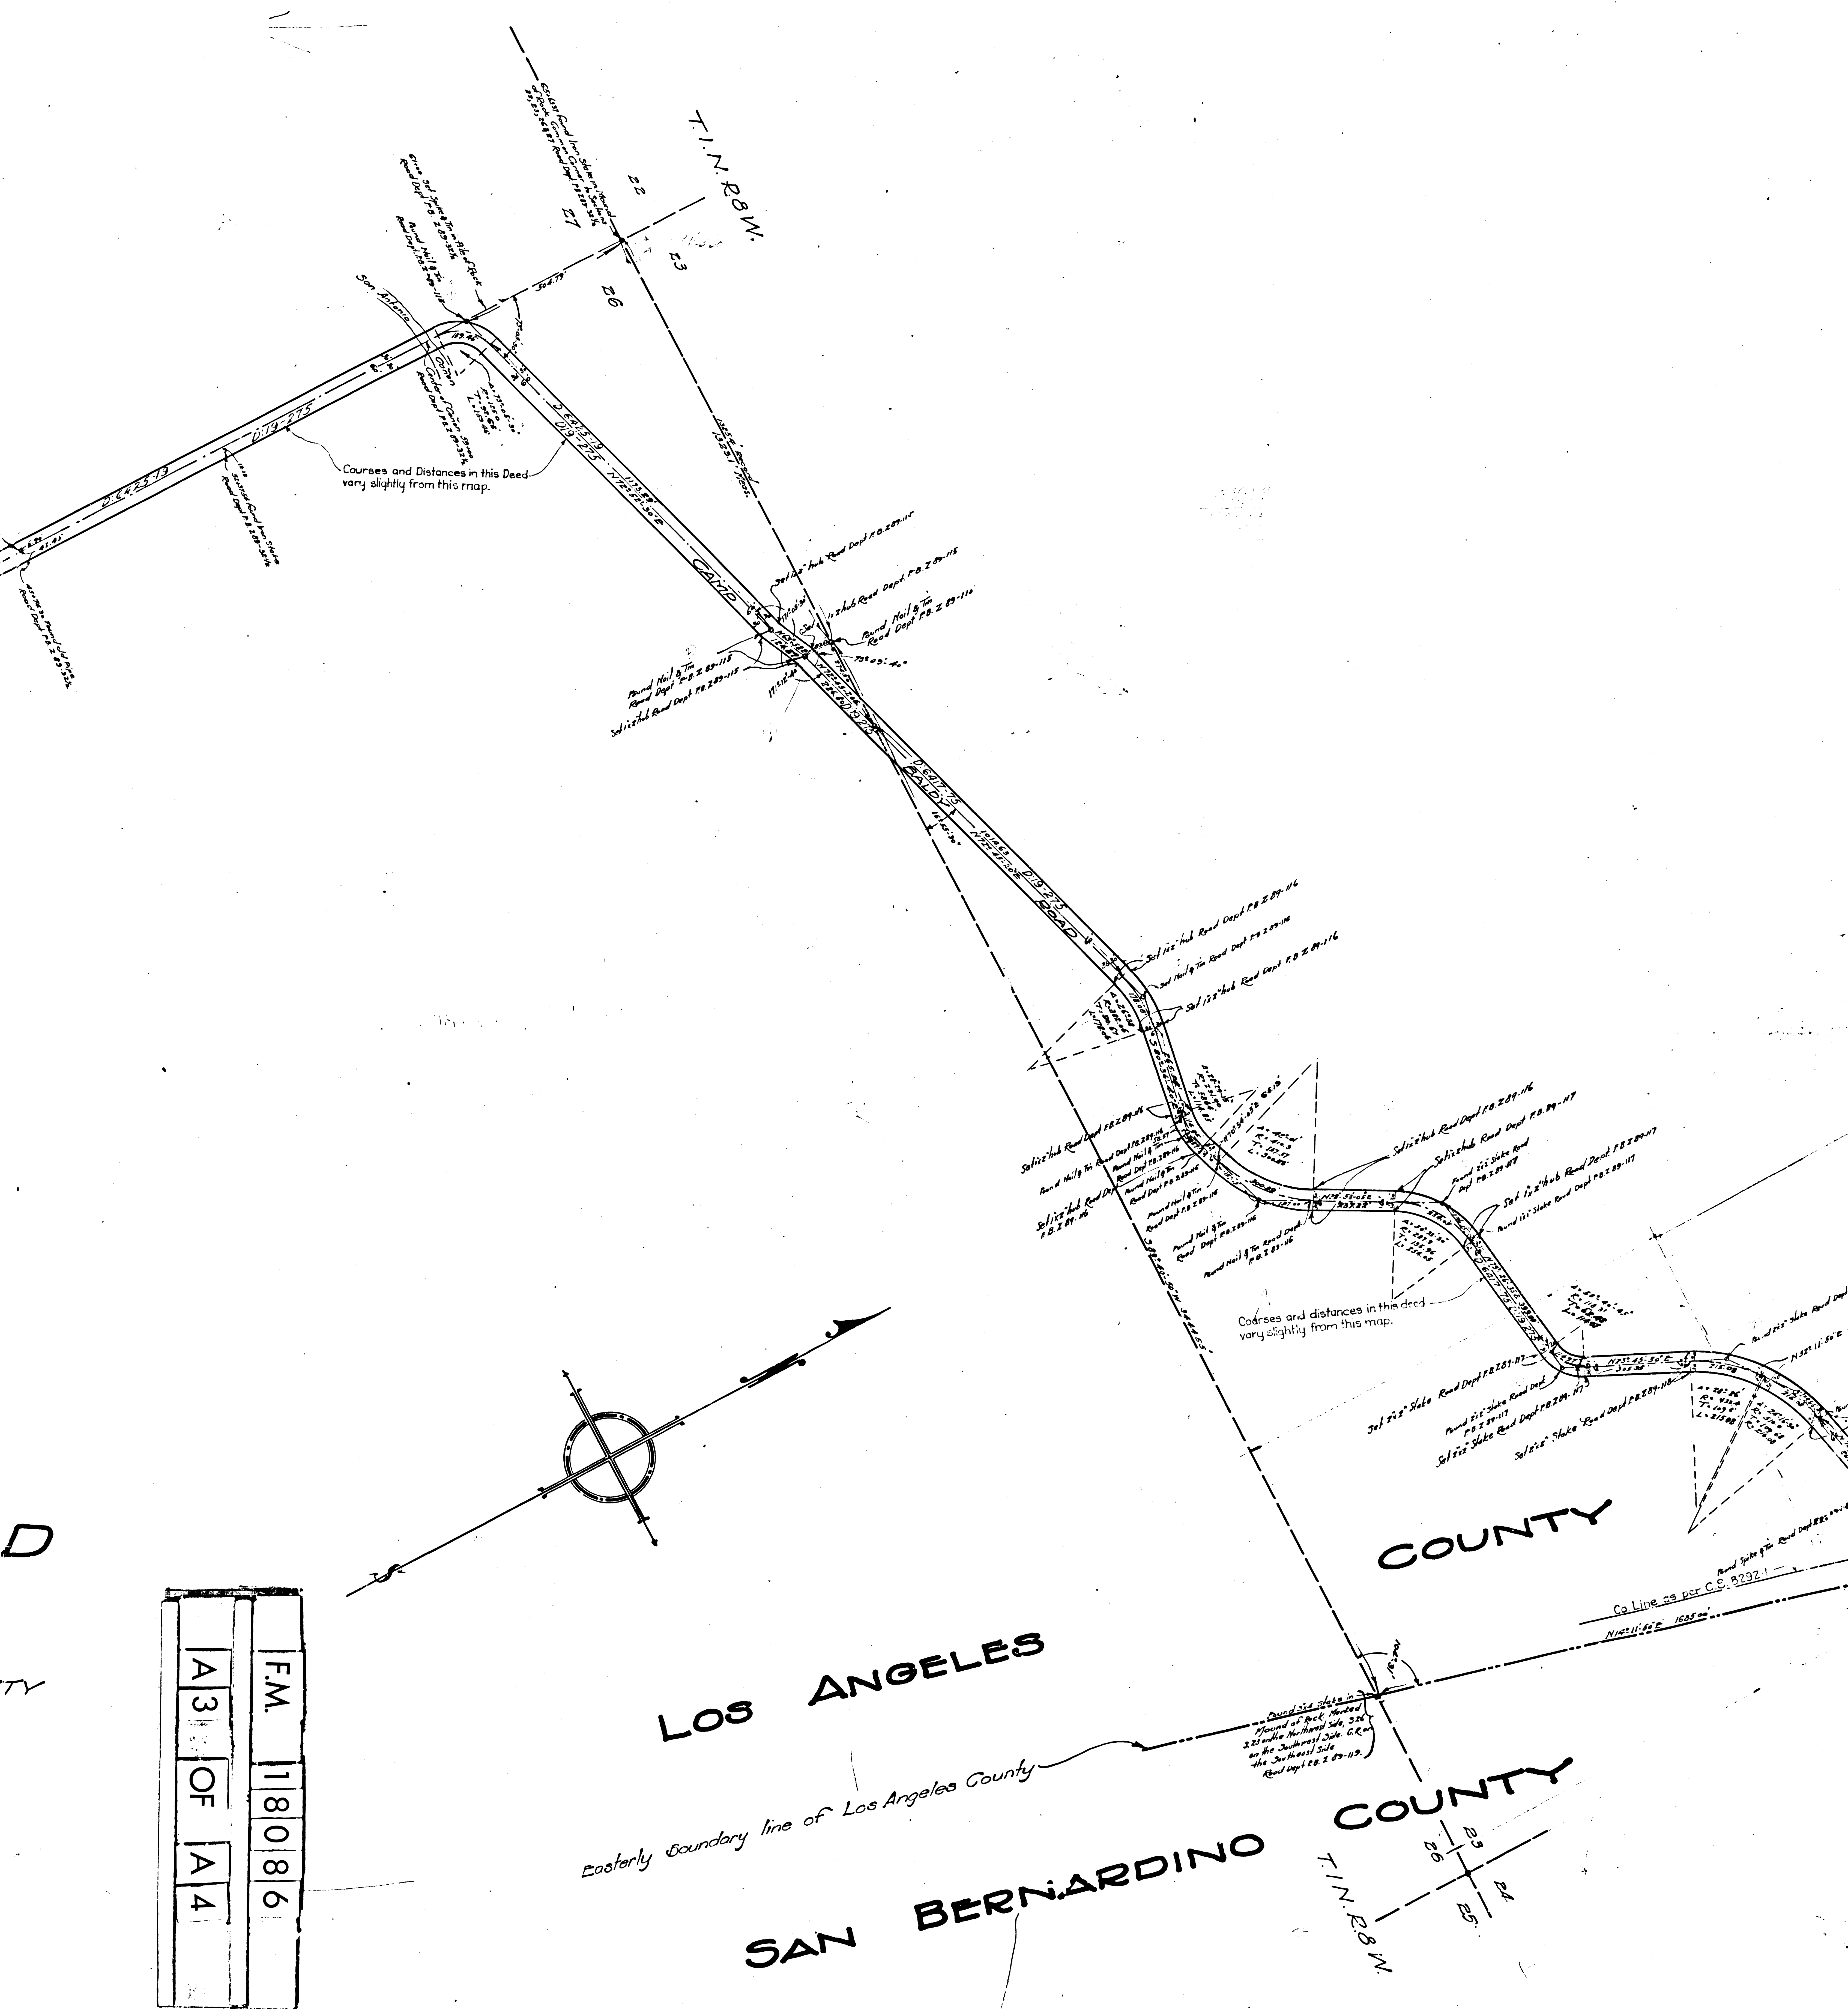

F.M.	18086
A3	OF
A4	

D
ITY

21 KD

F.M.	1	8	0	8	6
A	4	O	F	A	4

