

North City Boundary

S. 89° 57' 45" W. Established by Ordinance 19448 (New Series) Feb 7, 1910

Part of Section 2, Township 1 South, Range 14 West, S.B.B. & M.

George Hickel Deed 6049-61 - Part east of East line of old road
Mtg to Katie Beyrle 3818-162

John H. Wilson Deed 4070-184
to Sepulveda Alta Mtn. Deed 4070-184

Superior Court Case 19137
Deeds 4099-10
1997-74

Carl Schultz Deed 2004-127 584-127
Part west of west line of old road except part to Ry

John Giovannoli
George Frack
Leo
Louis
Olive
Matilda
E.H. Fitch Trustee
Grisoli
T.D. 6021-105

John Douglas Gdn
N.P.
Case 19137
T. Fujii, E. Harada, W. Harster
John Bouse, E. B. Miller
Interest under unrecorded lease
Except part in Ry

D. 604-170 O.R. 6016-351
Cajoux Trust
Case 19137, Exc. 14

Celestina J. Calzava
Deed 191-191 Exc. 14
D. 38-229 O.R. 290-300

Ybarondo Exc. Ry Deed 6002-153
T. & T. Co. Trustee - see Trust & Savings
Bank Mtg. 3757-54

Attachments 57-1178-118

Esperanza de Ybarondo Deed 6002-63
Ludwig Kleinm Mtg. 2418-237
T. & T. Co. Trustee Mtg. east of E. line Rd - Exc. Ry


J.H. Burtell part in Rd
Part 11 Allotment

F M 18090

A 1 0 2

1/4 Section Line between E. & W. 1/2 Sec 2, T. 1 S., R. 14 W.

1/4 West. S B B & M

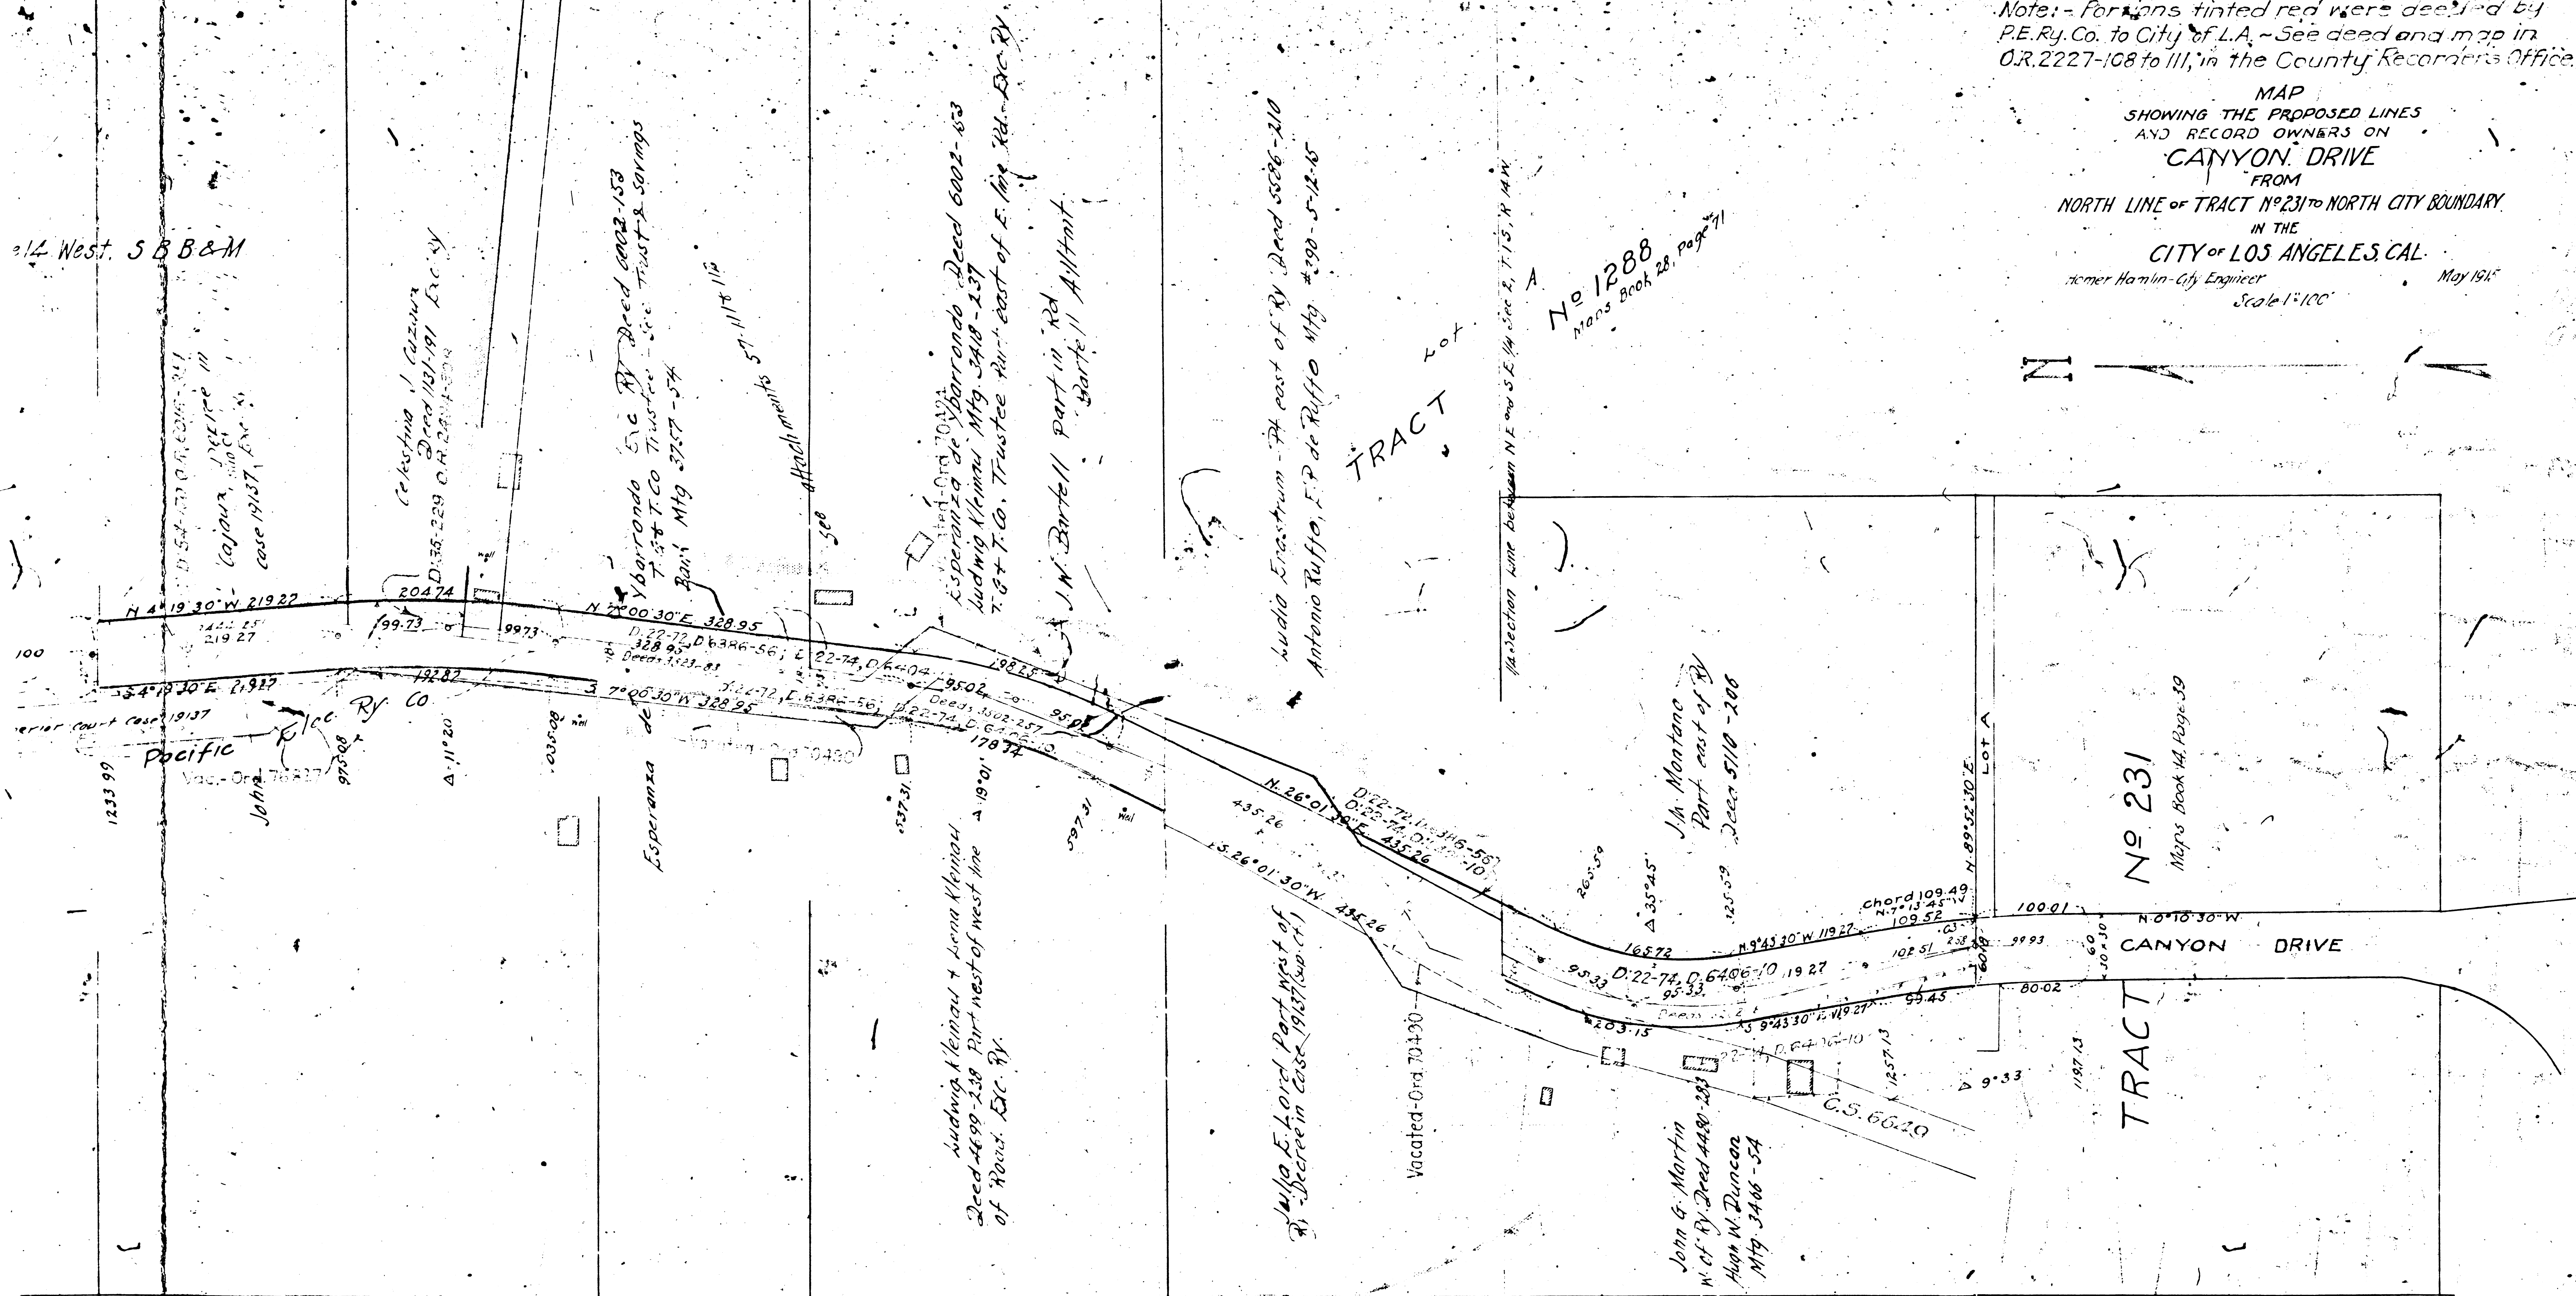

F M 11 8 10 9 10

A 2 OF A 2