


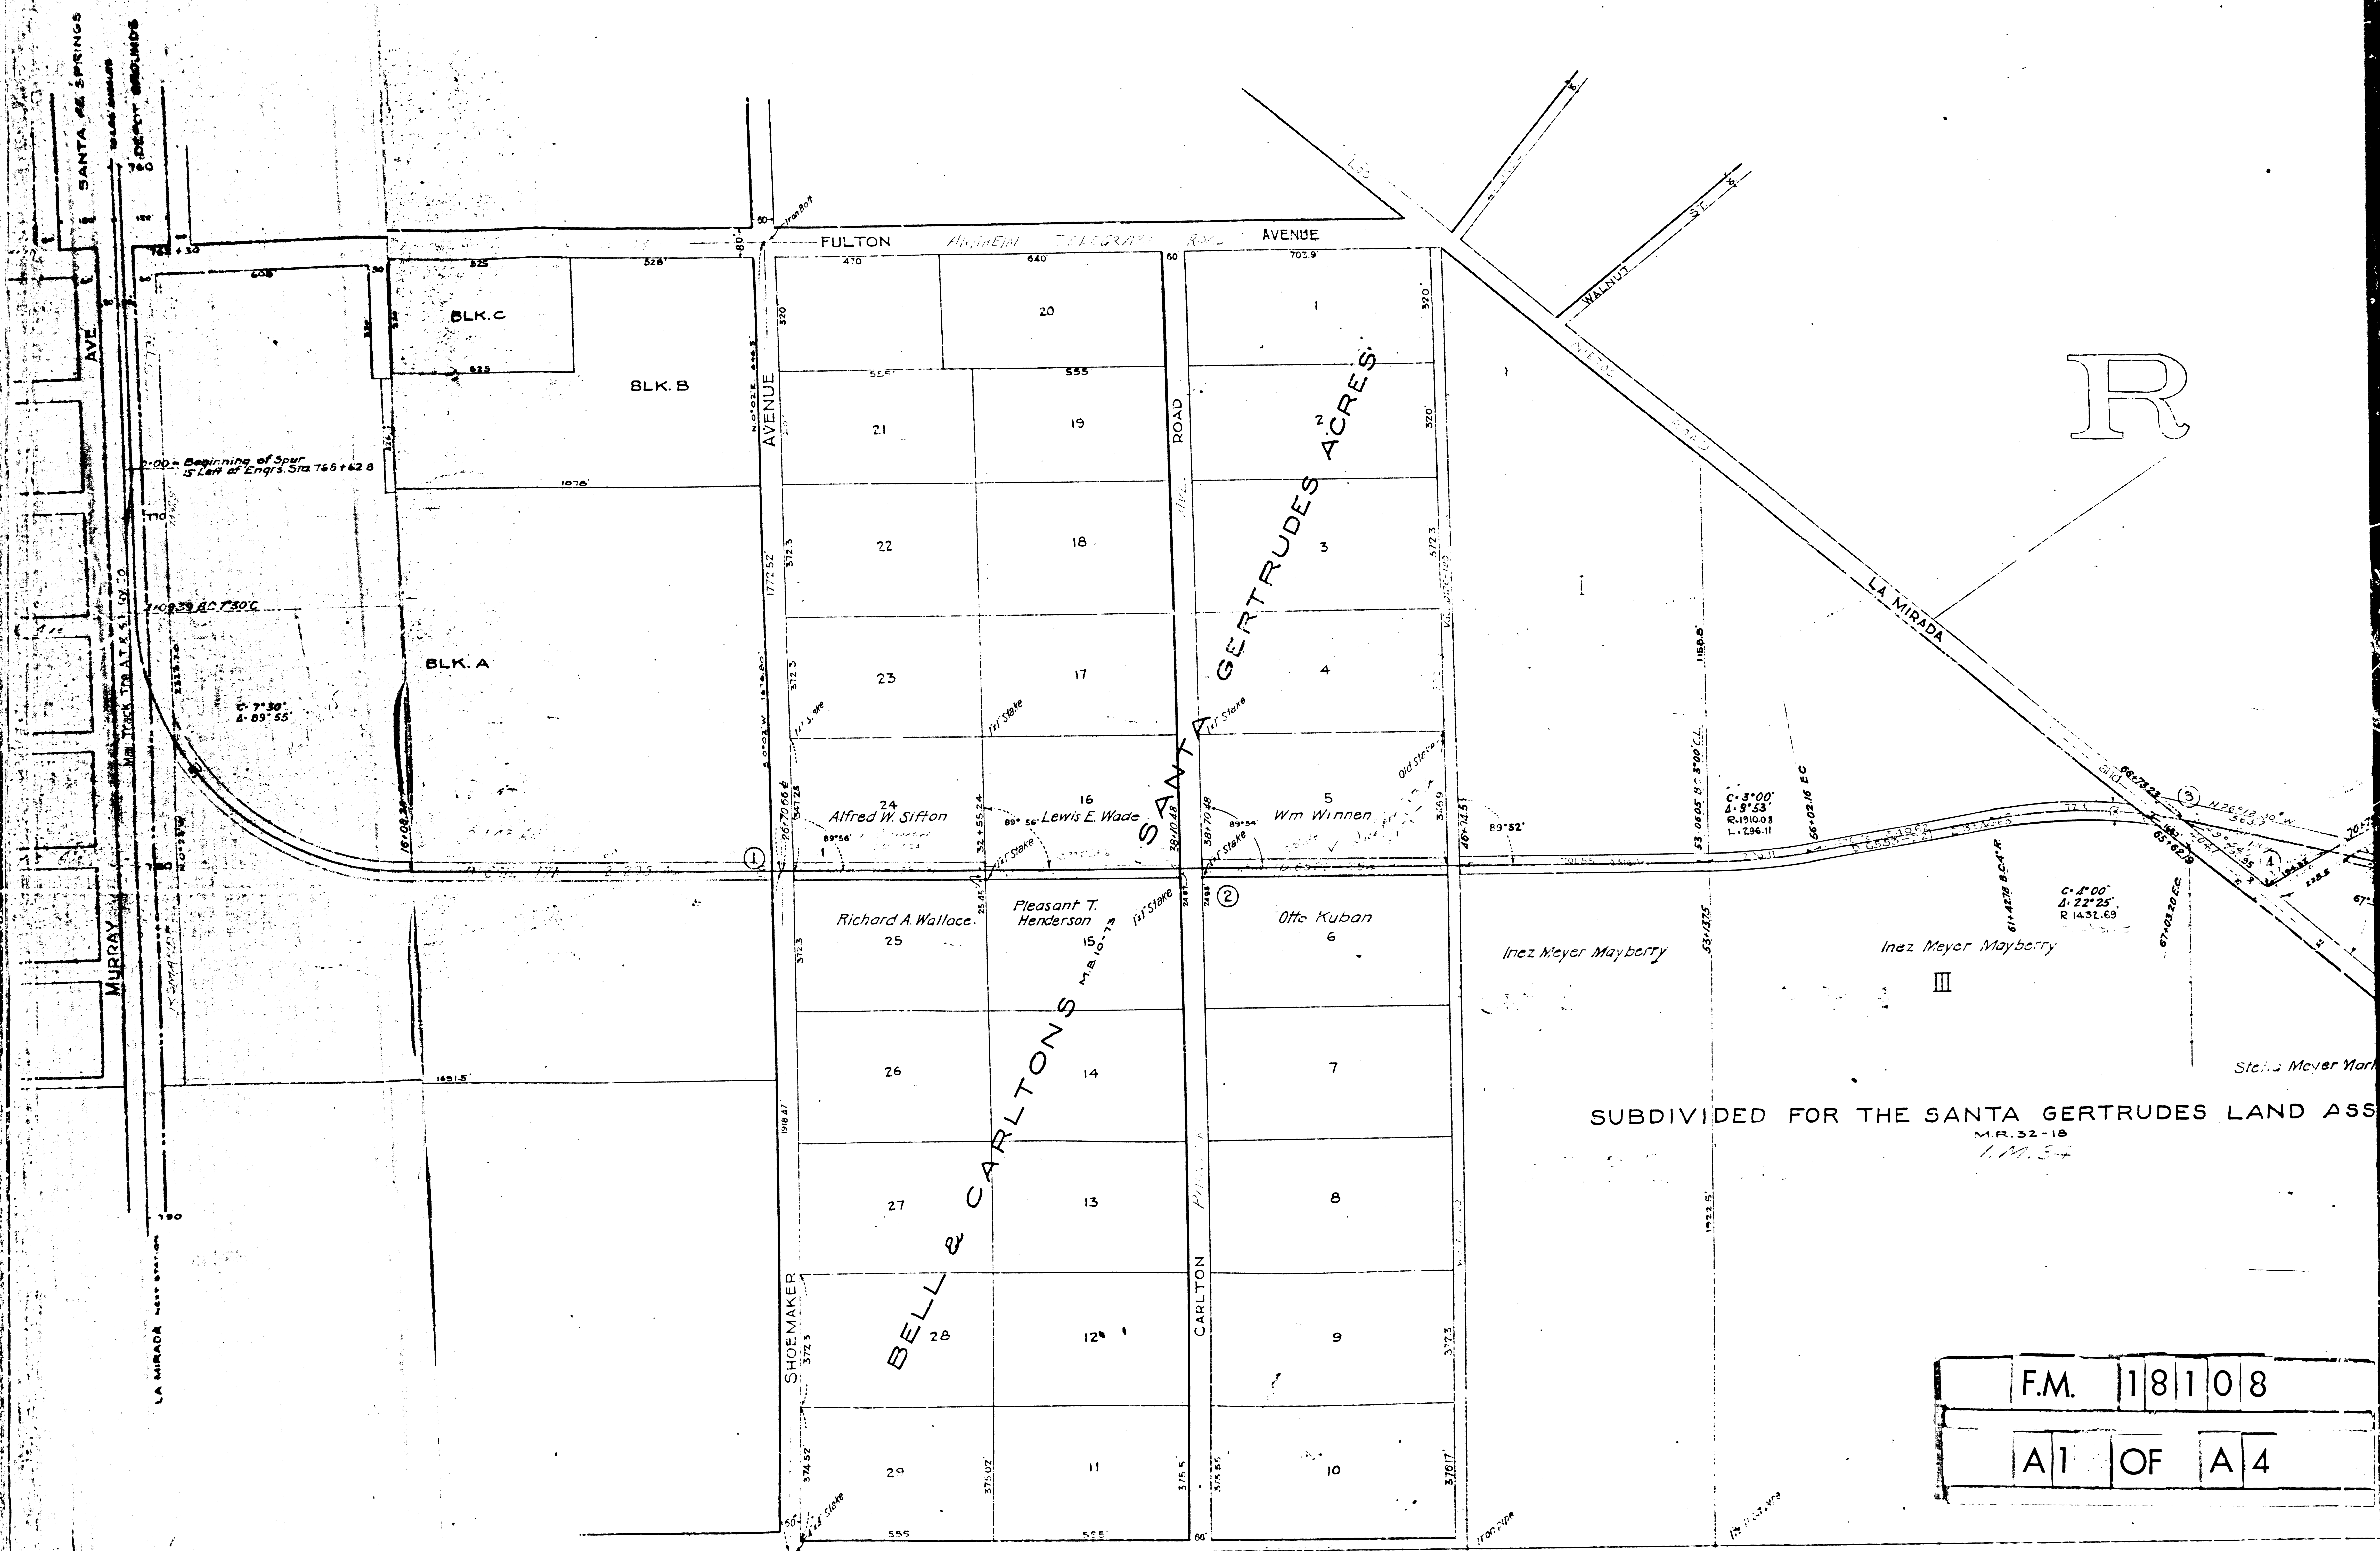


R

SUBDIVIDED FOR THE SANTA GERTRUDES LAND ASS


M.R. 32-18
1. M. 34


FM.	18108	
A1	OF	A4

RANCH

 

FOR THE SANTA GERTRUDES LAND ASS'N.
M.R. 32-18
1. M. 34

 

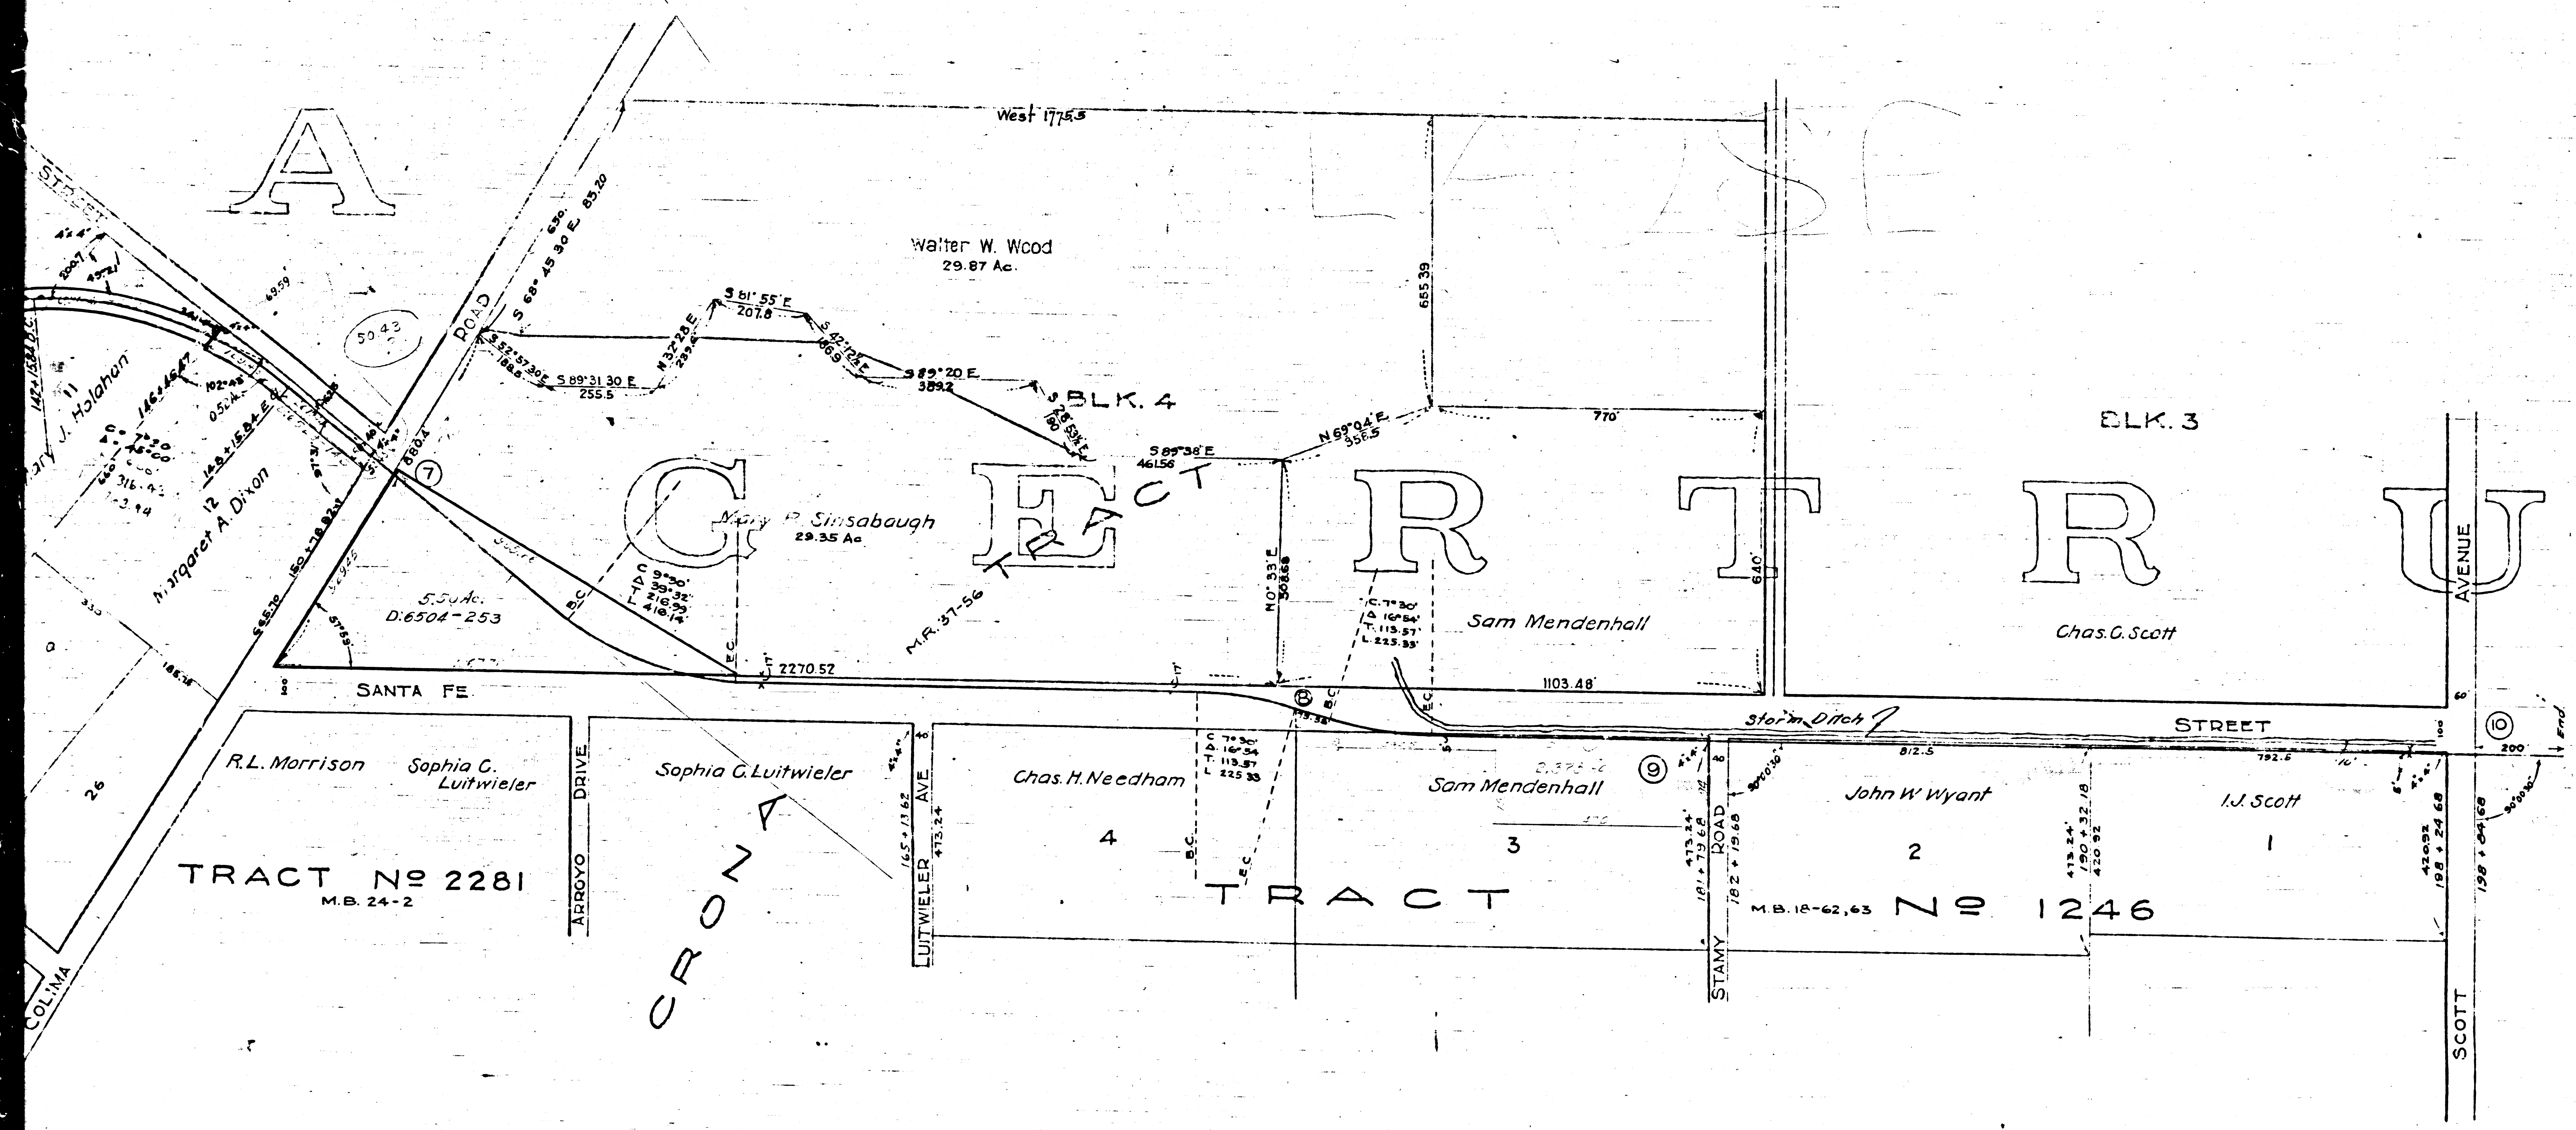

F.M.	1	8	1	0	8
A	4	OF	A	4	

THE A. T. AND S. F. RY.
 COAST LINES.
 LOS ANGELES DIVISION.
 PROPOSED SANTA FE SPRINGS SPUR, SANTA FE
 SPRINGS TOWARD LA HABRA VALLEY
 LOS ANGELES, CAL. R. B. BALL G. W. HARRIS
 JUNE 16, 1917. ENG'R GRAND DIV'N CHIEF ENGINEER
 C.E.C.L. NO. D 2 12818 SCALE 1 IN. TO 200'