



THE TWELTY MACCLAY RANCHO

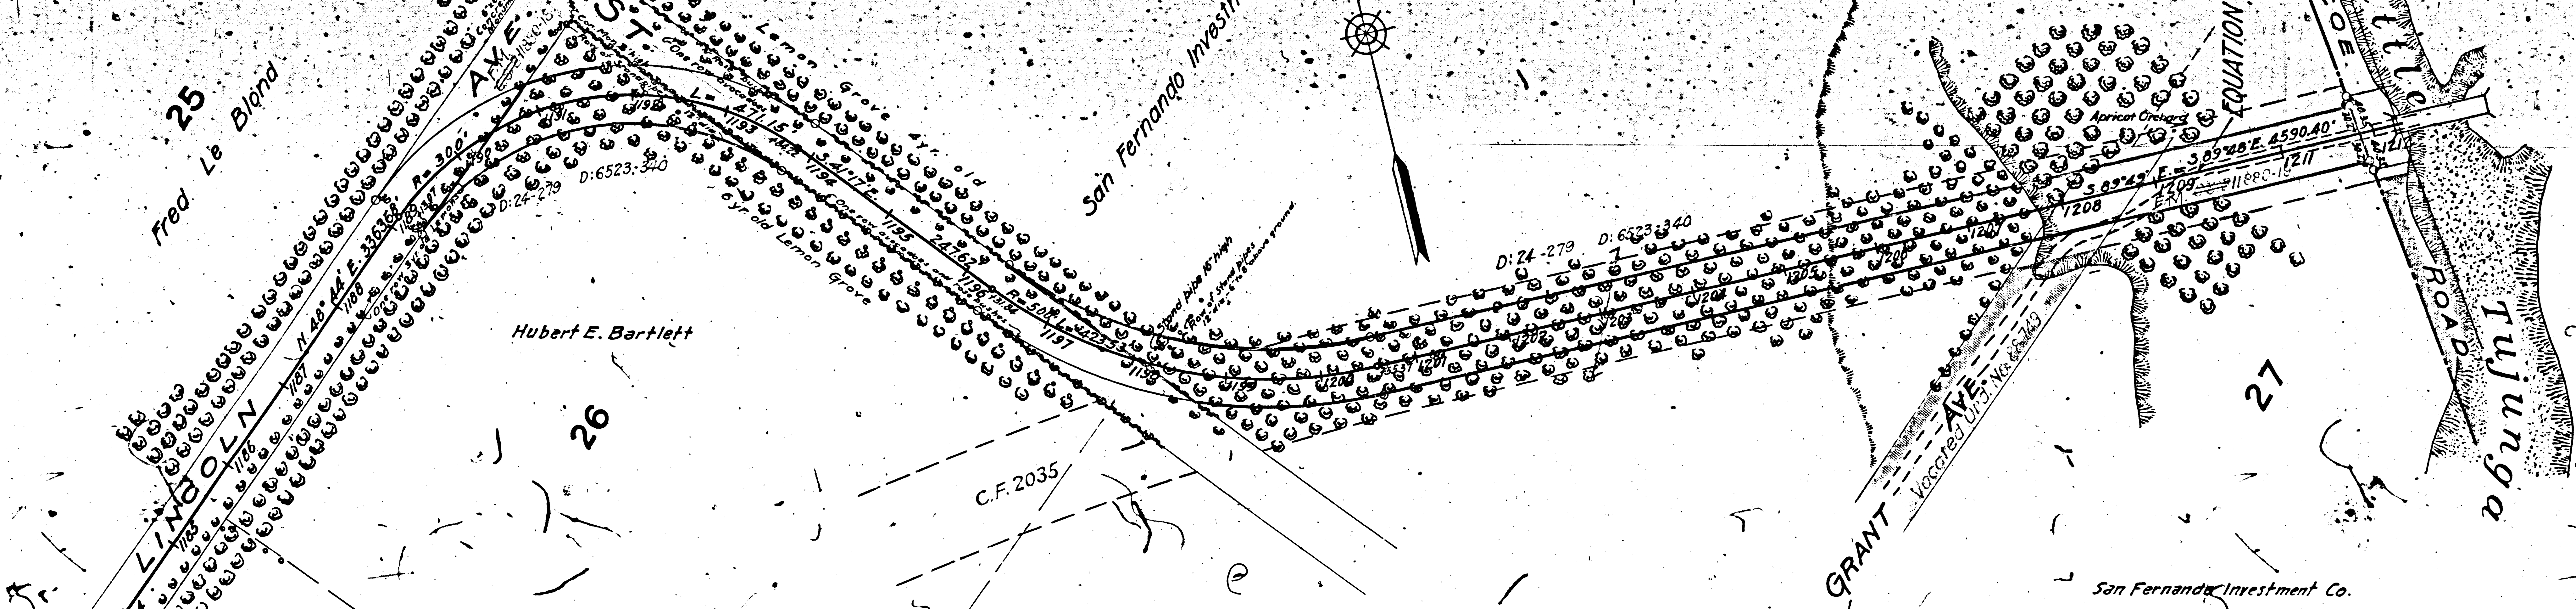

Rescoe Road changed to Chyourn Ave - Ord. 38608
 12th Str. " " Eldridge Str. 136742
 Lincoln Ave. " " Osborne Ave. 36852
 For above in the red lines estab. as Foothill Blvd.
 For of Eldridge St. (between sd red par) chg. to Foothill Blvd. } Ord. 63592 - Sec. 22
 For Osborne Ave. chg. to Foothill Blvd. - Ord. 65900


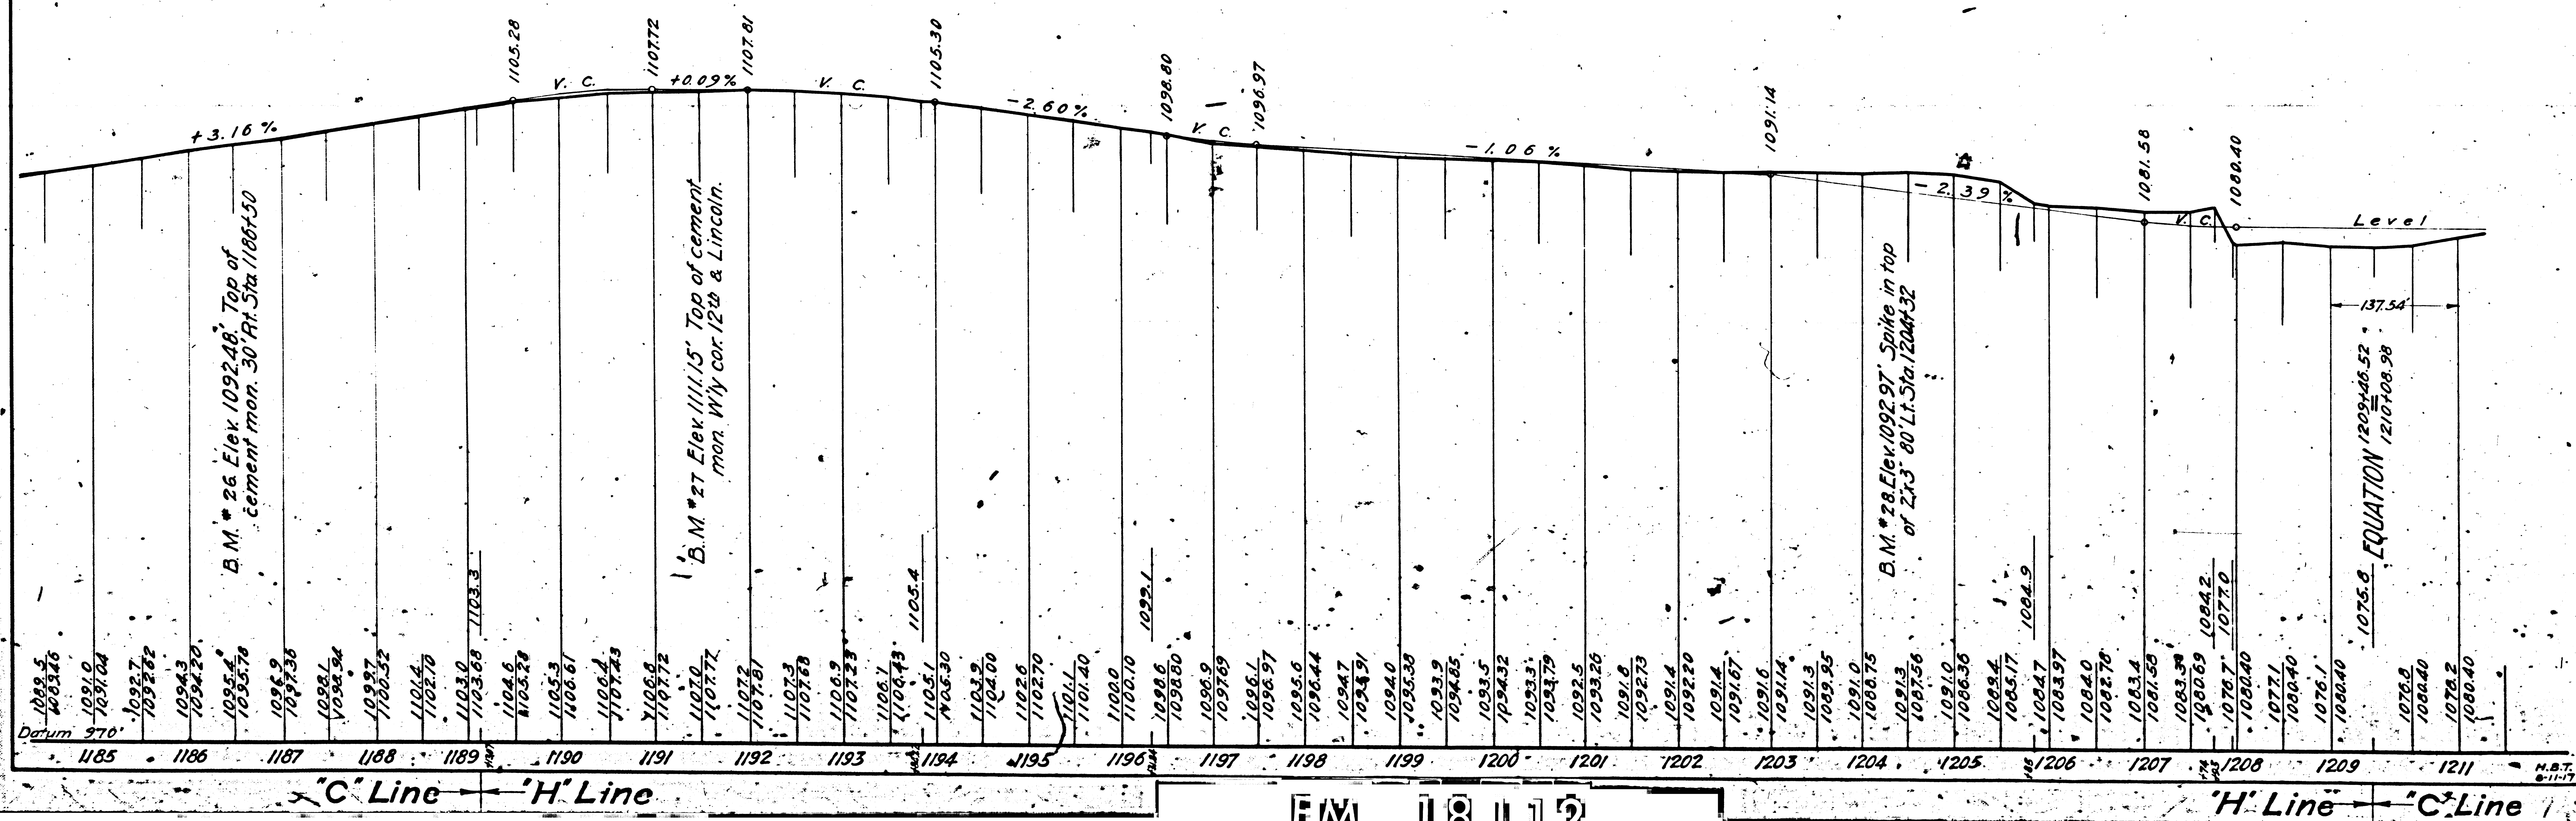


F.M. 118 112

Monte Vista Blvd. changed to Tujunga Valley Ave. Ord. 138608
 Crystal St. changed to Christy Ave.
 Tujunga Valley Ave. chg. to Foothill Blvd. Ord. 63592-sec. 22

WEST PORTION OF
 TUJUNGA RANCH
 12
 Elton C. Denio



WEST PORTION OF
 TUJUNGA RANCH
 18
 Daniel W. Shoemaker
 (SHELLY LOT) 19

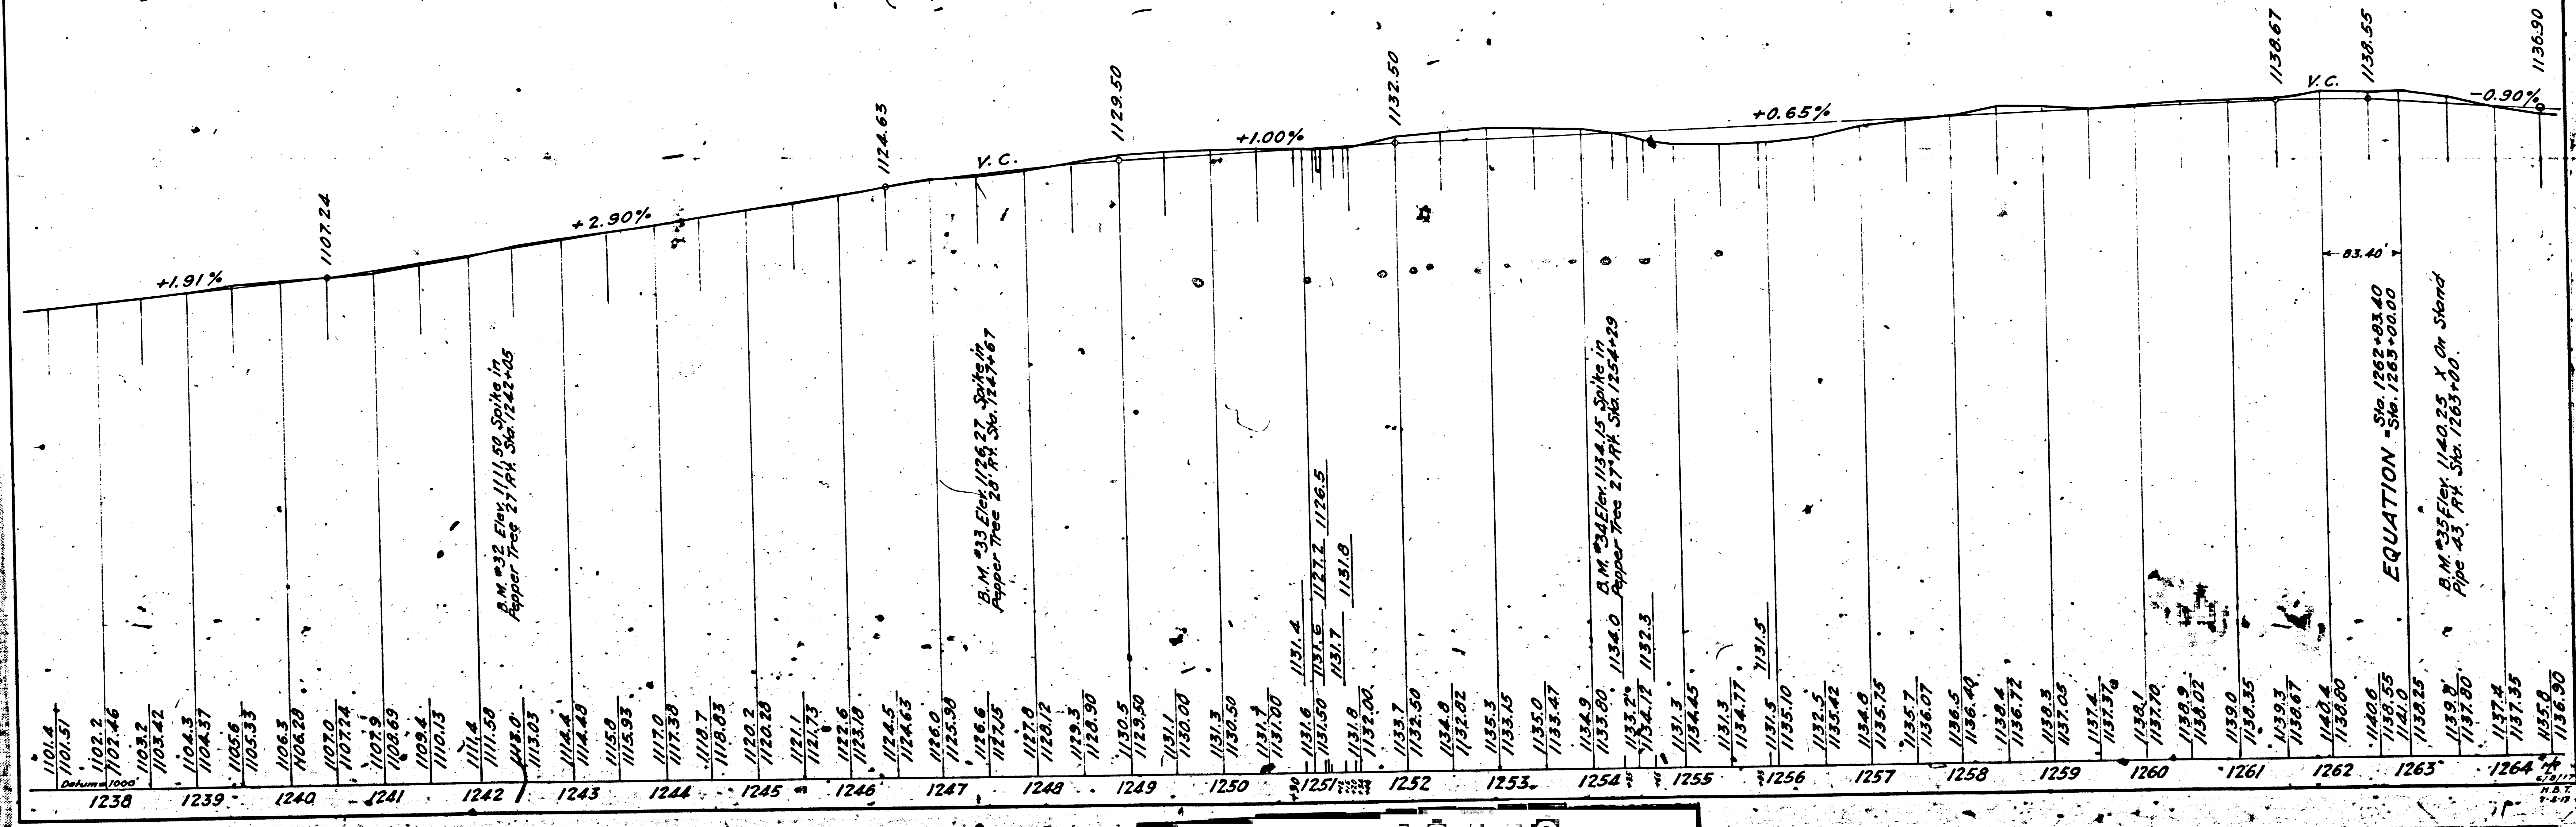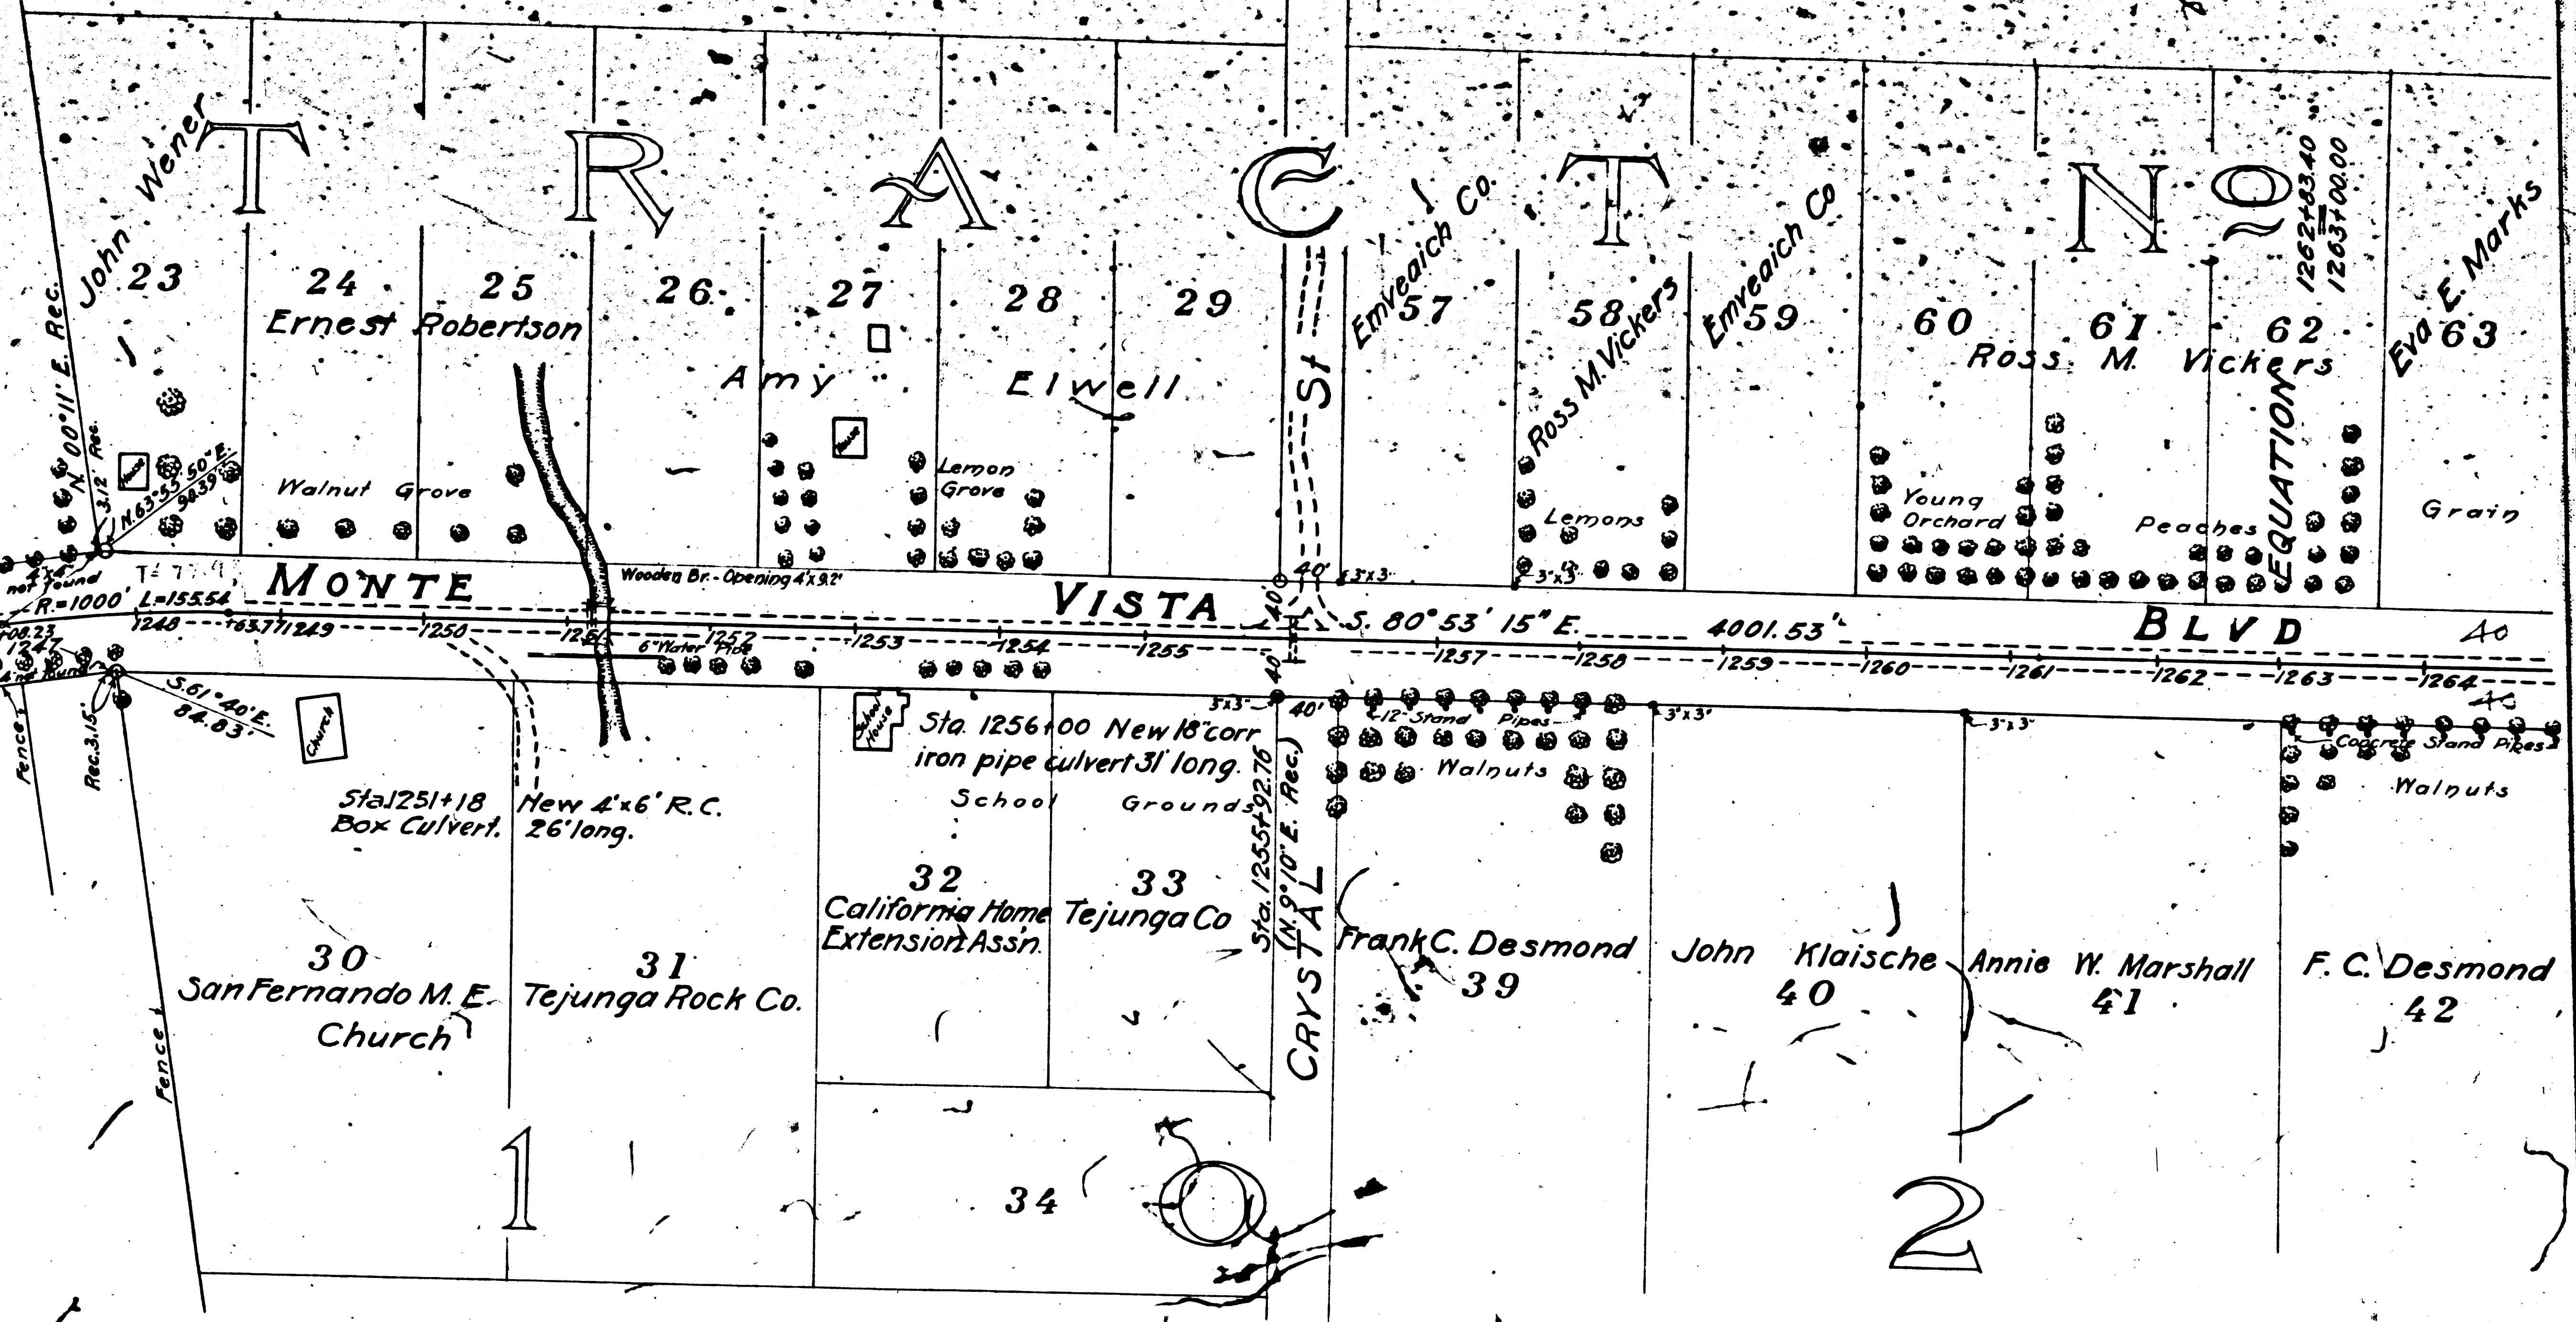


F.M. 18 11 12

DIV.	COUNTY	ROUTE	SECT.	SHEET	TOTAL
VII.	LA	9	A	12	24

M. M. Puck
 Div. Engr. Div. VII.
 Approved: _____
 October 2, 1917.
 Highway Engineer.

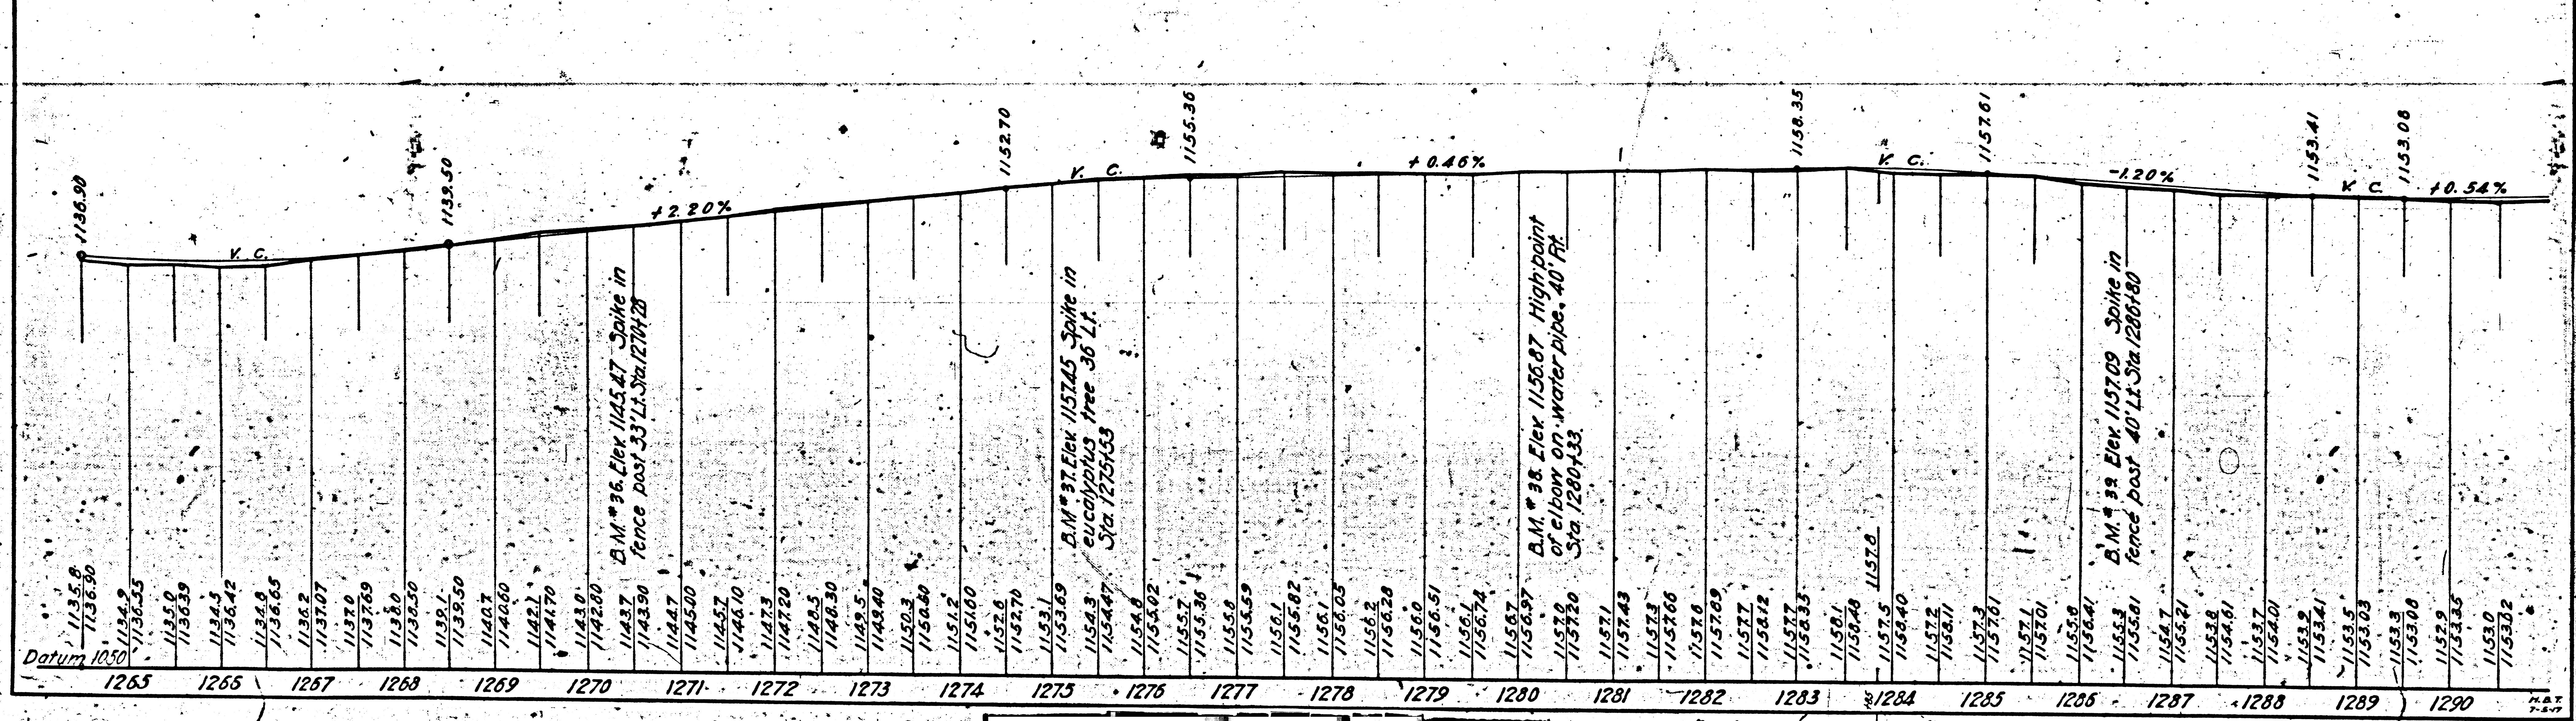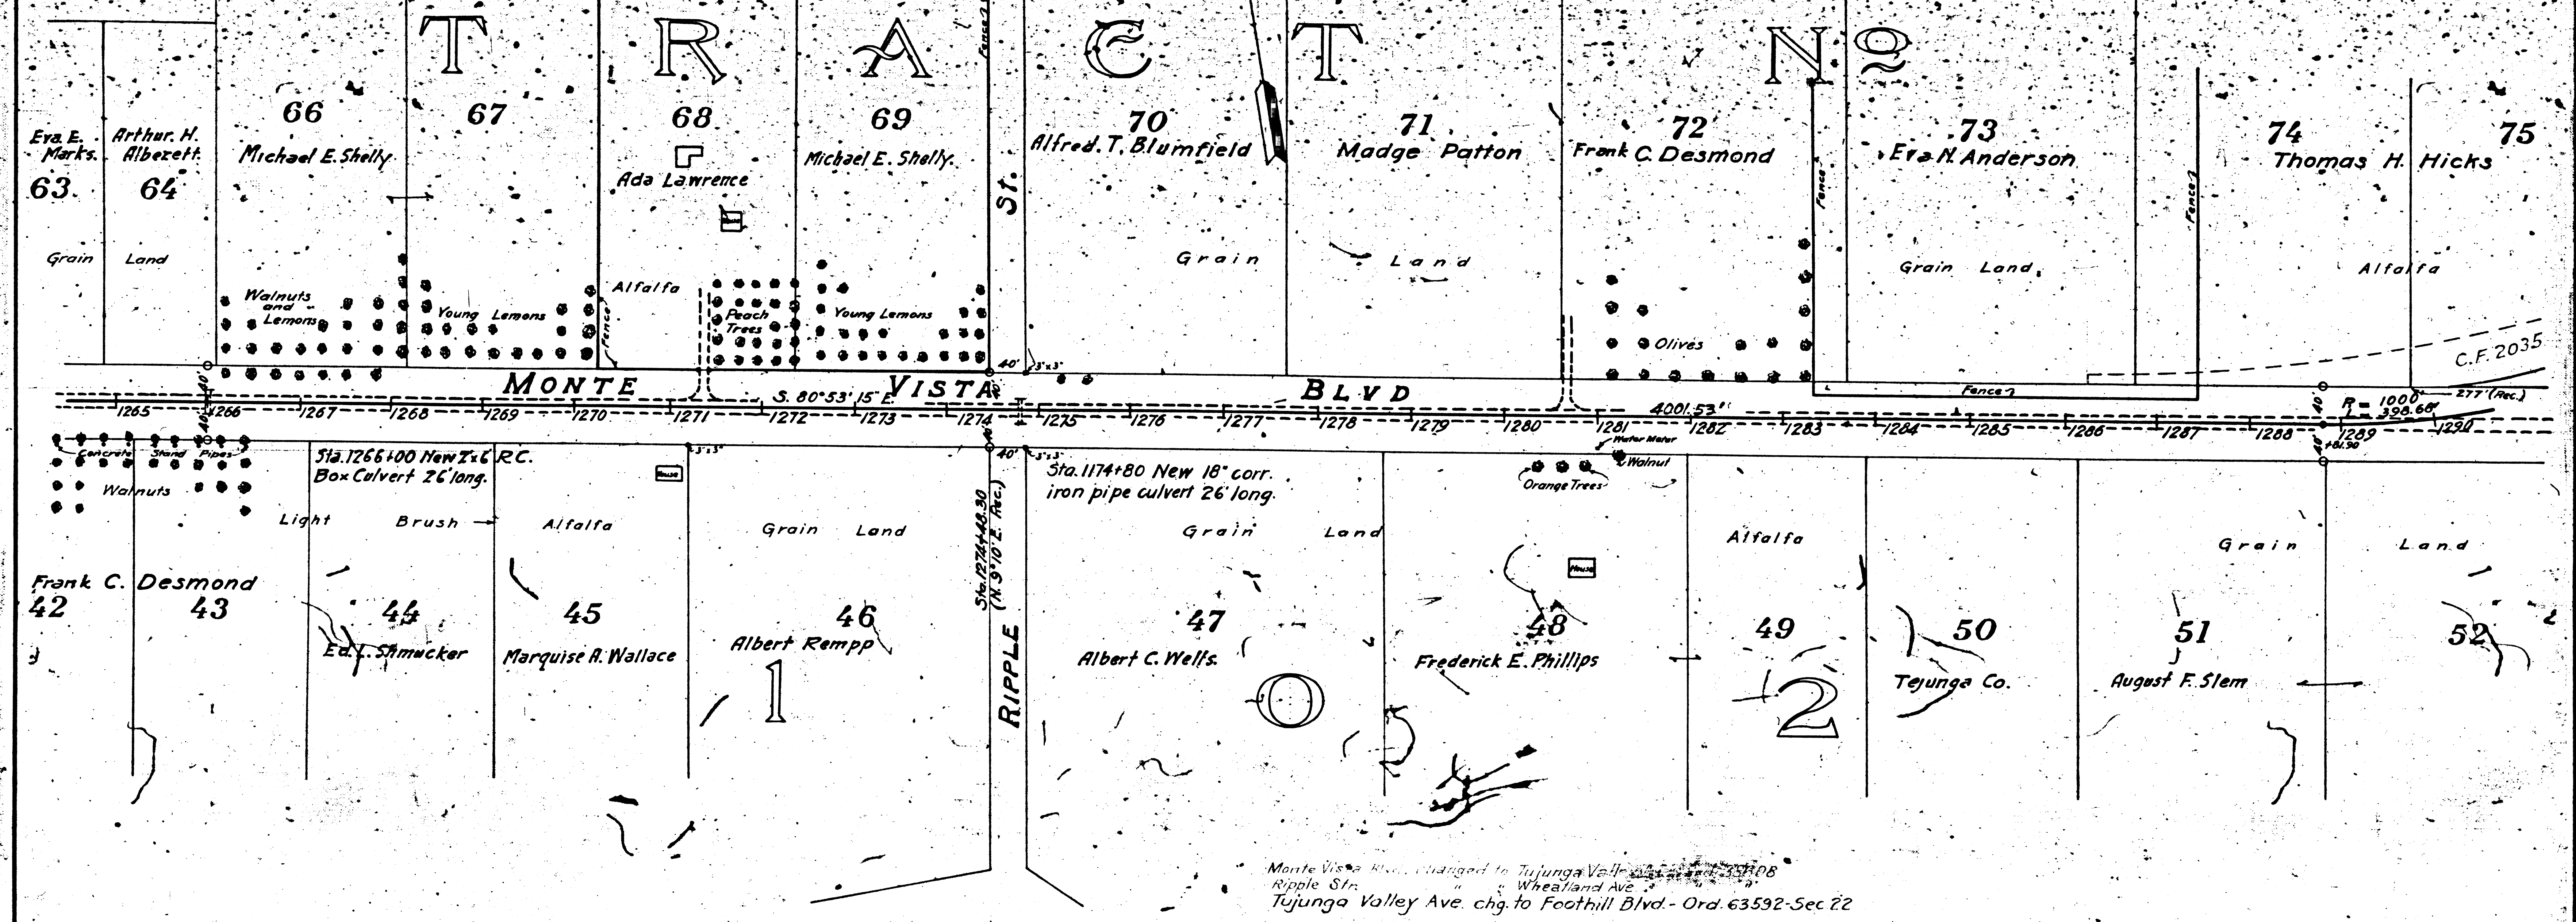


M. M. Patch
 Div. Engr. Div. VII.
 Approved October 2, 1917.
 Highway Engineer.

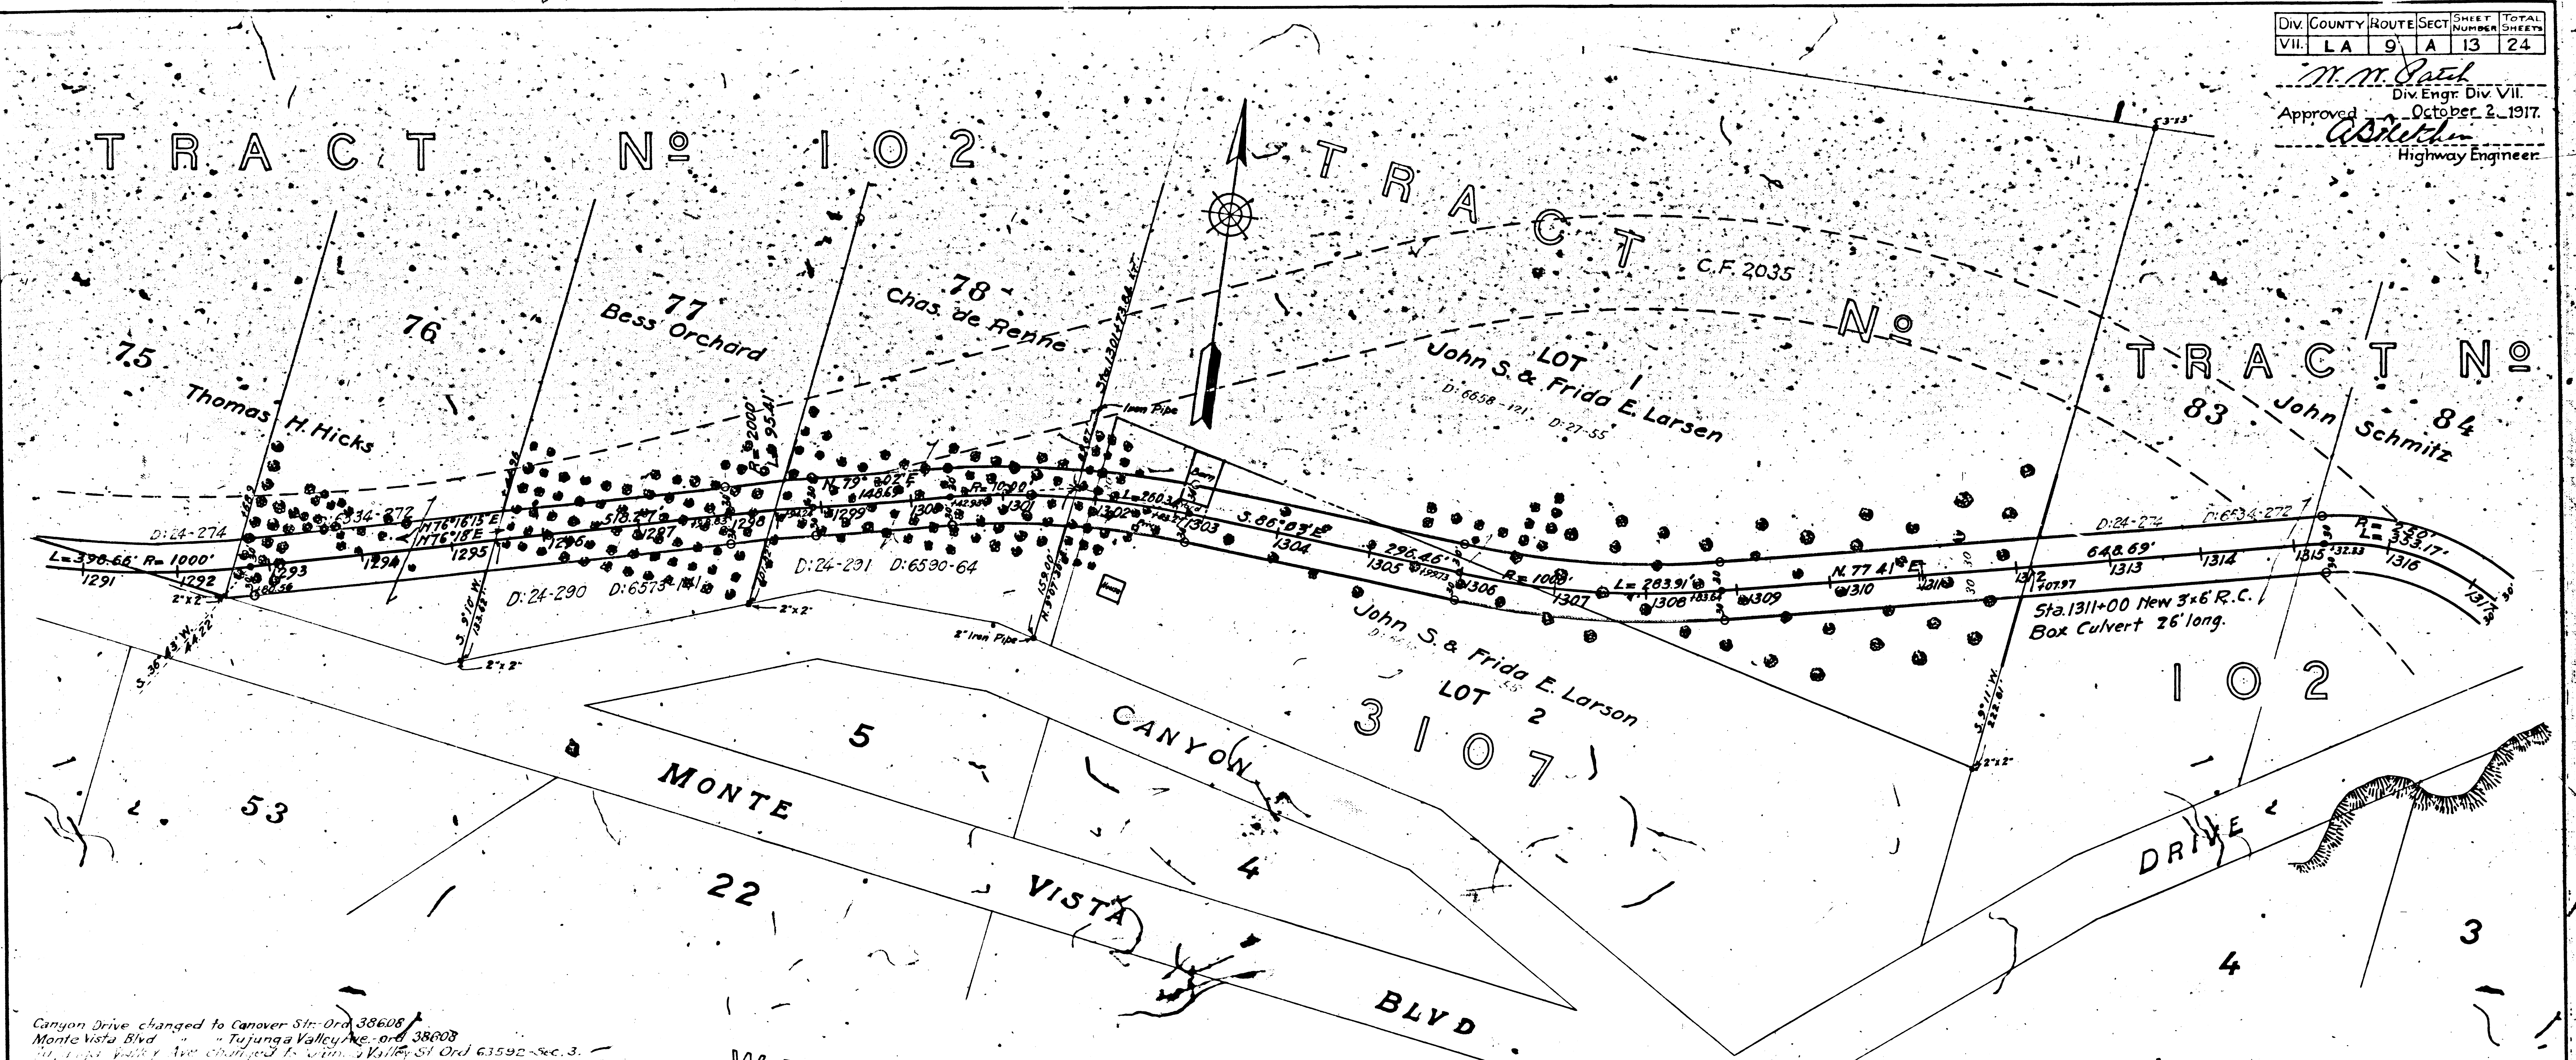


Canyon Drive changed to Canover Str. Ord. 38608
 Monte Vista Blvd. - Tujunga Valley Ave. Ord. 38608
 Tujunga Valley Ave. changed to Tujunga Valley St. Ord. 63592 - Sec. 3.
 Above street (within red line) established by Ord. 3332.

WEST PORTION OF TUJUNGA RANCH

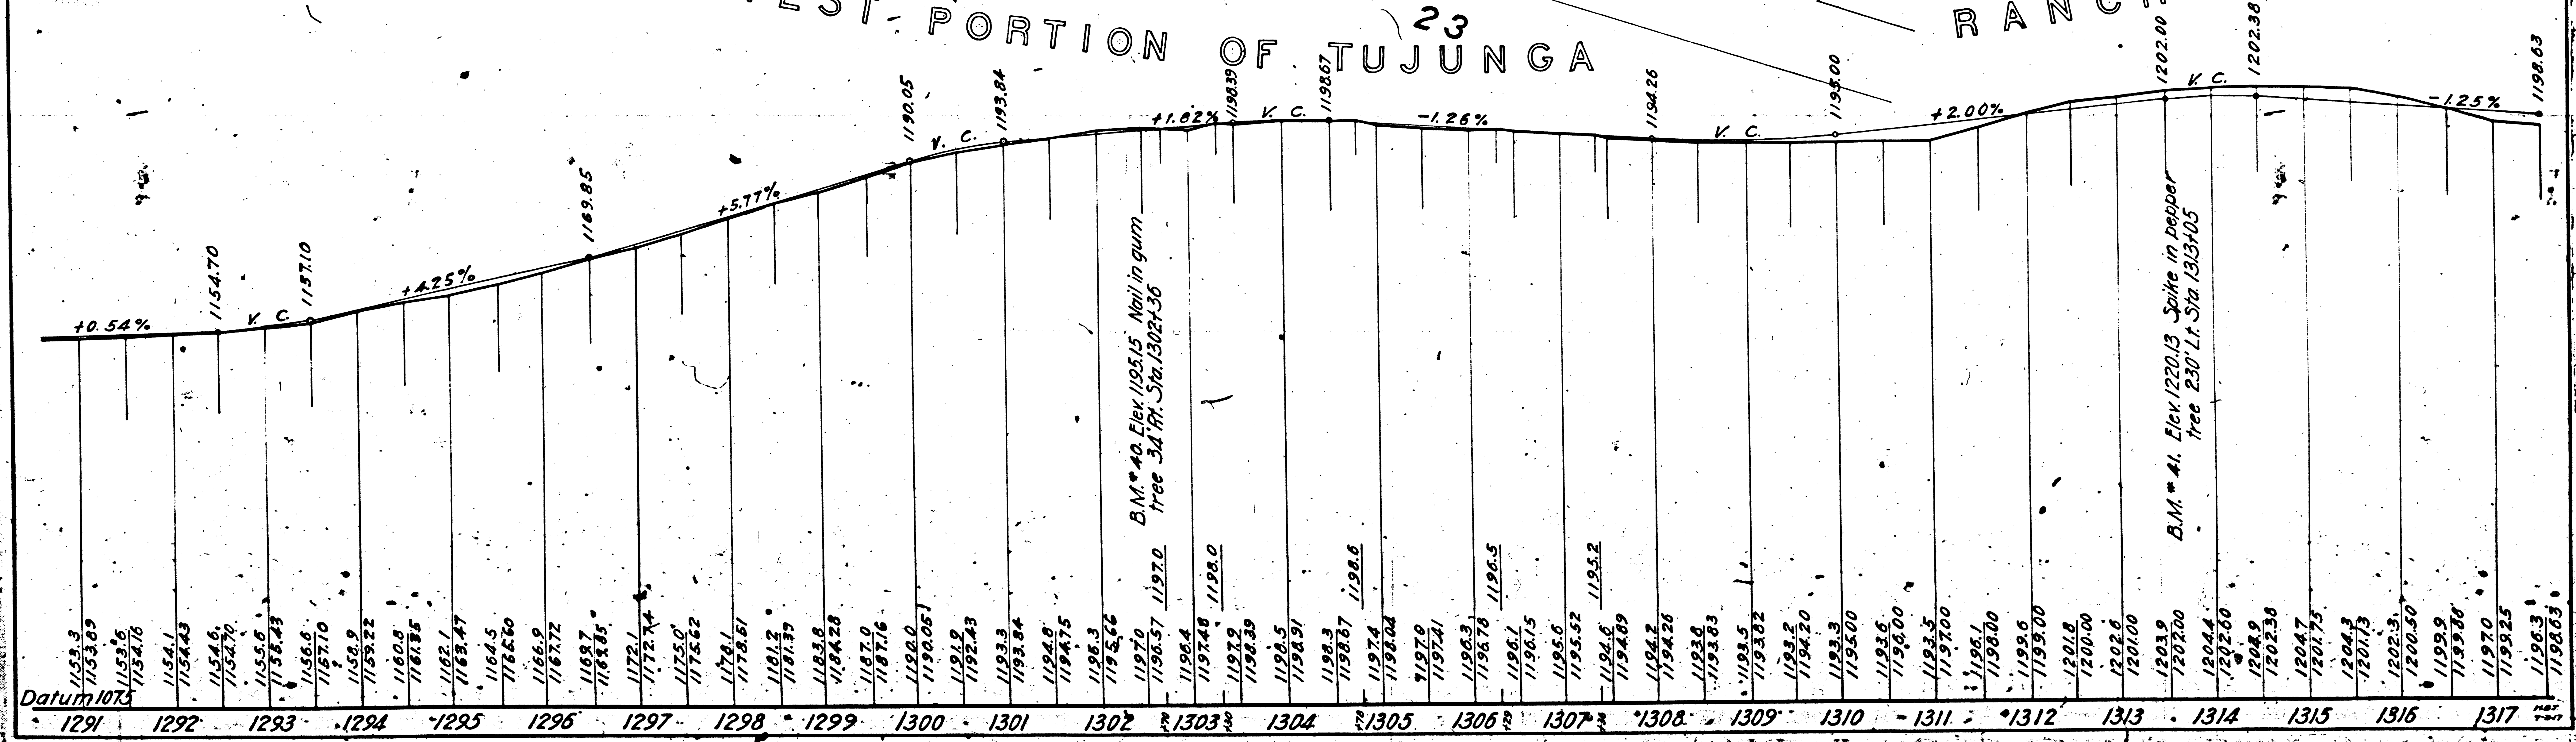

F/M 18112

W. W. Patch
Div. Engr. Div. VII.
Approved *October 2, 1917*
AS. Smith
Highway Engineer

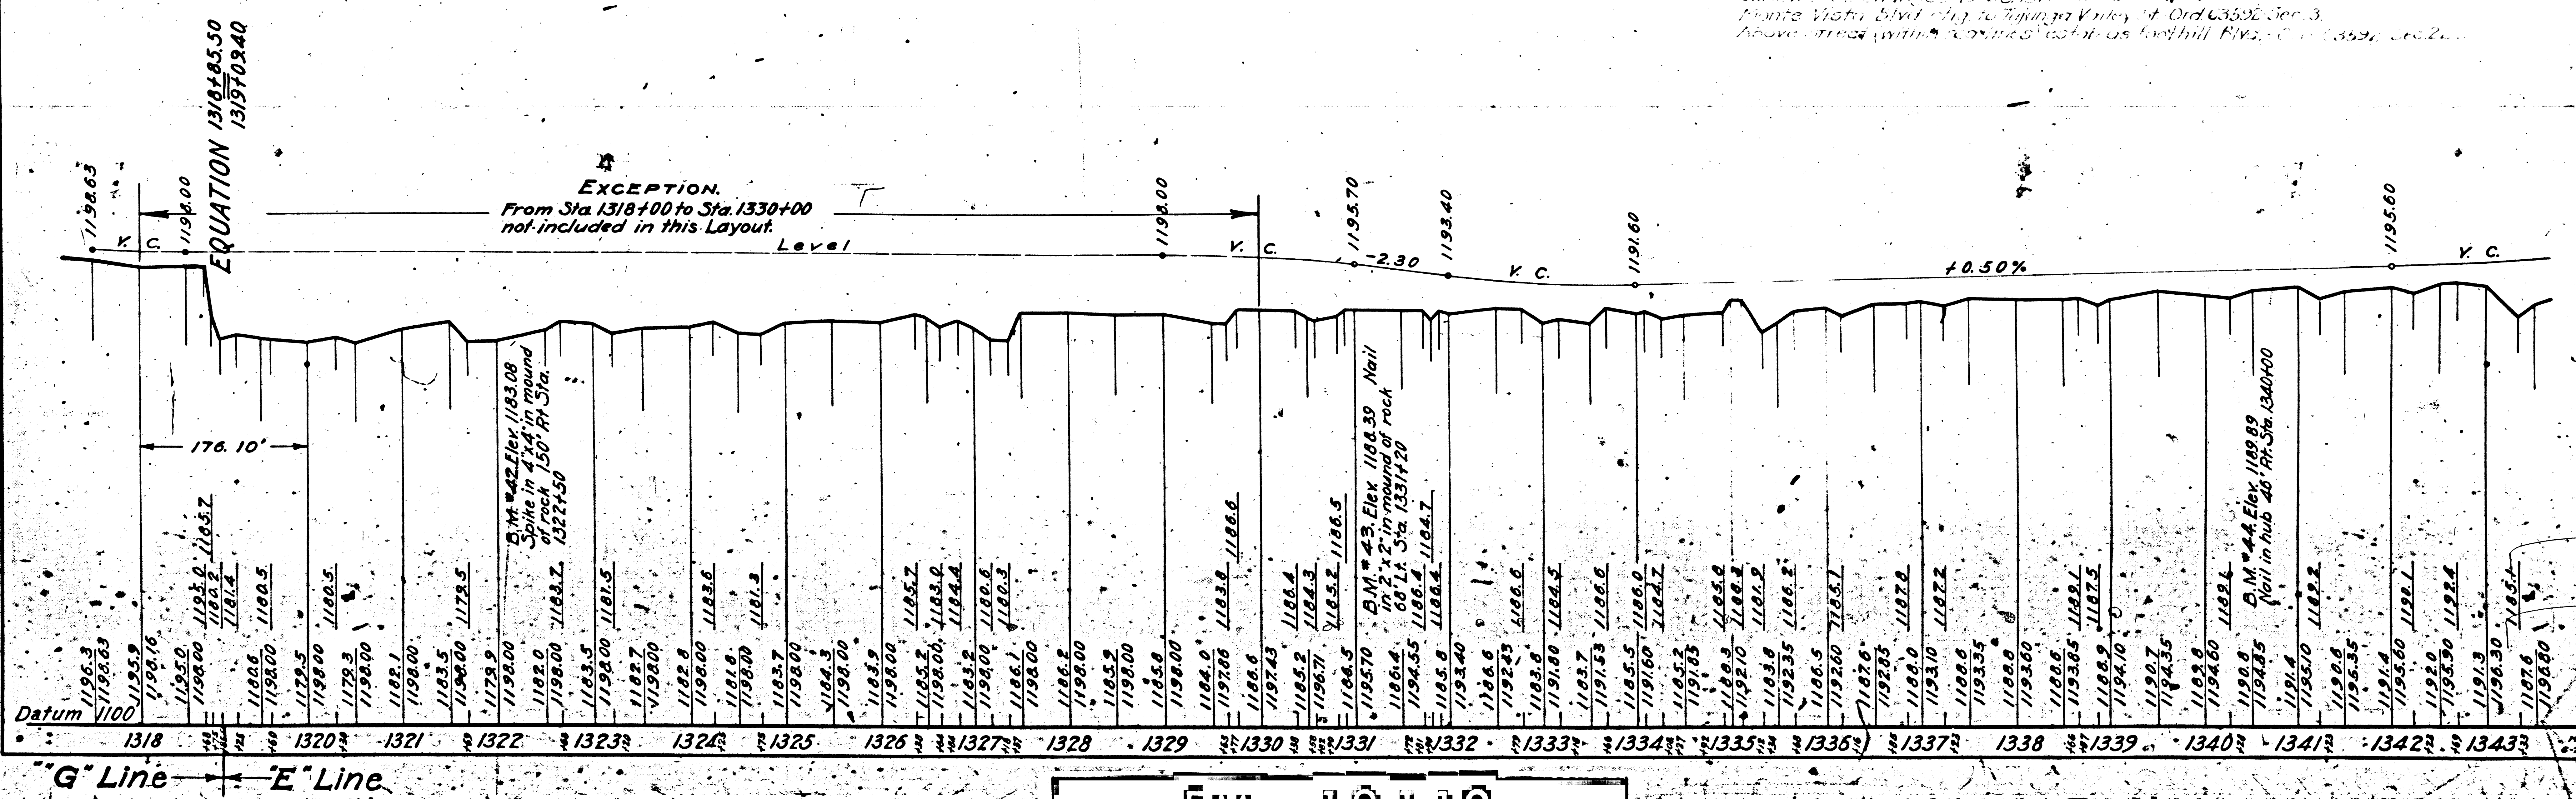

A 4 OF A 2 2

F.M.
10856



DIV.	COUNTY	ROUTE	SECTION	SHEET	TOTAL
VII.	L.A.	9	A	15	24

M. M. O'Neil
Div. Engr. Div. VII.
Approved *W. S. H. H.* October 2, 1917.
Highway Engineer.

WEST PORTION OF
25

TUJUNGA RANCH

39

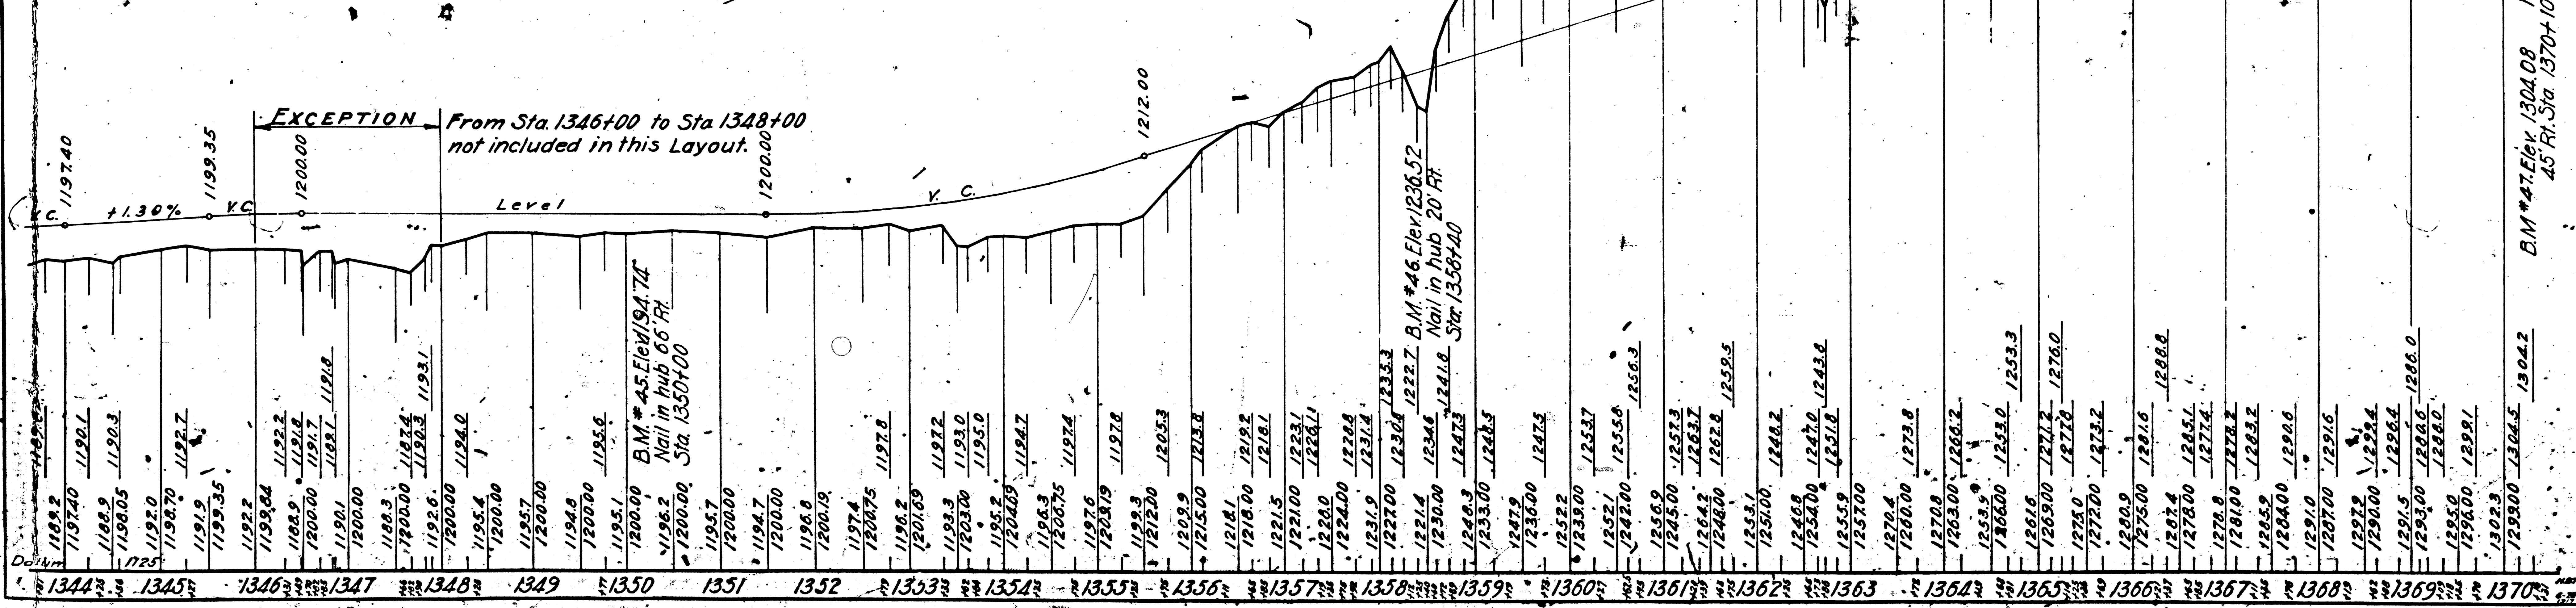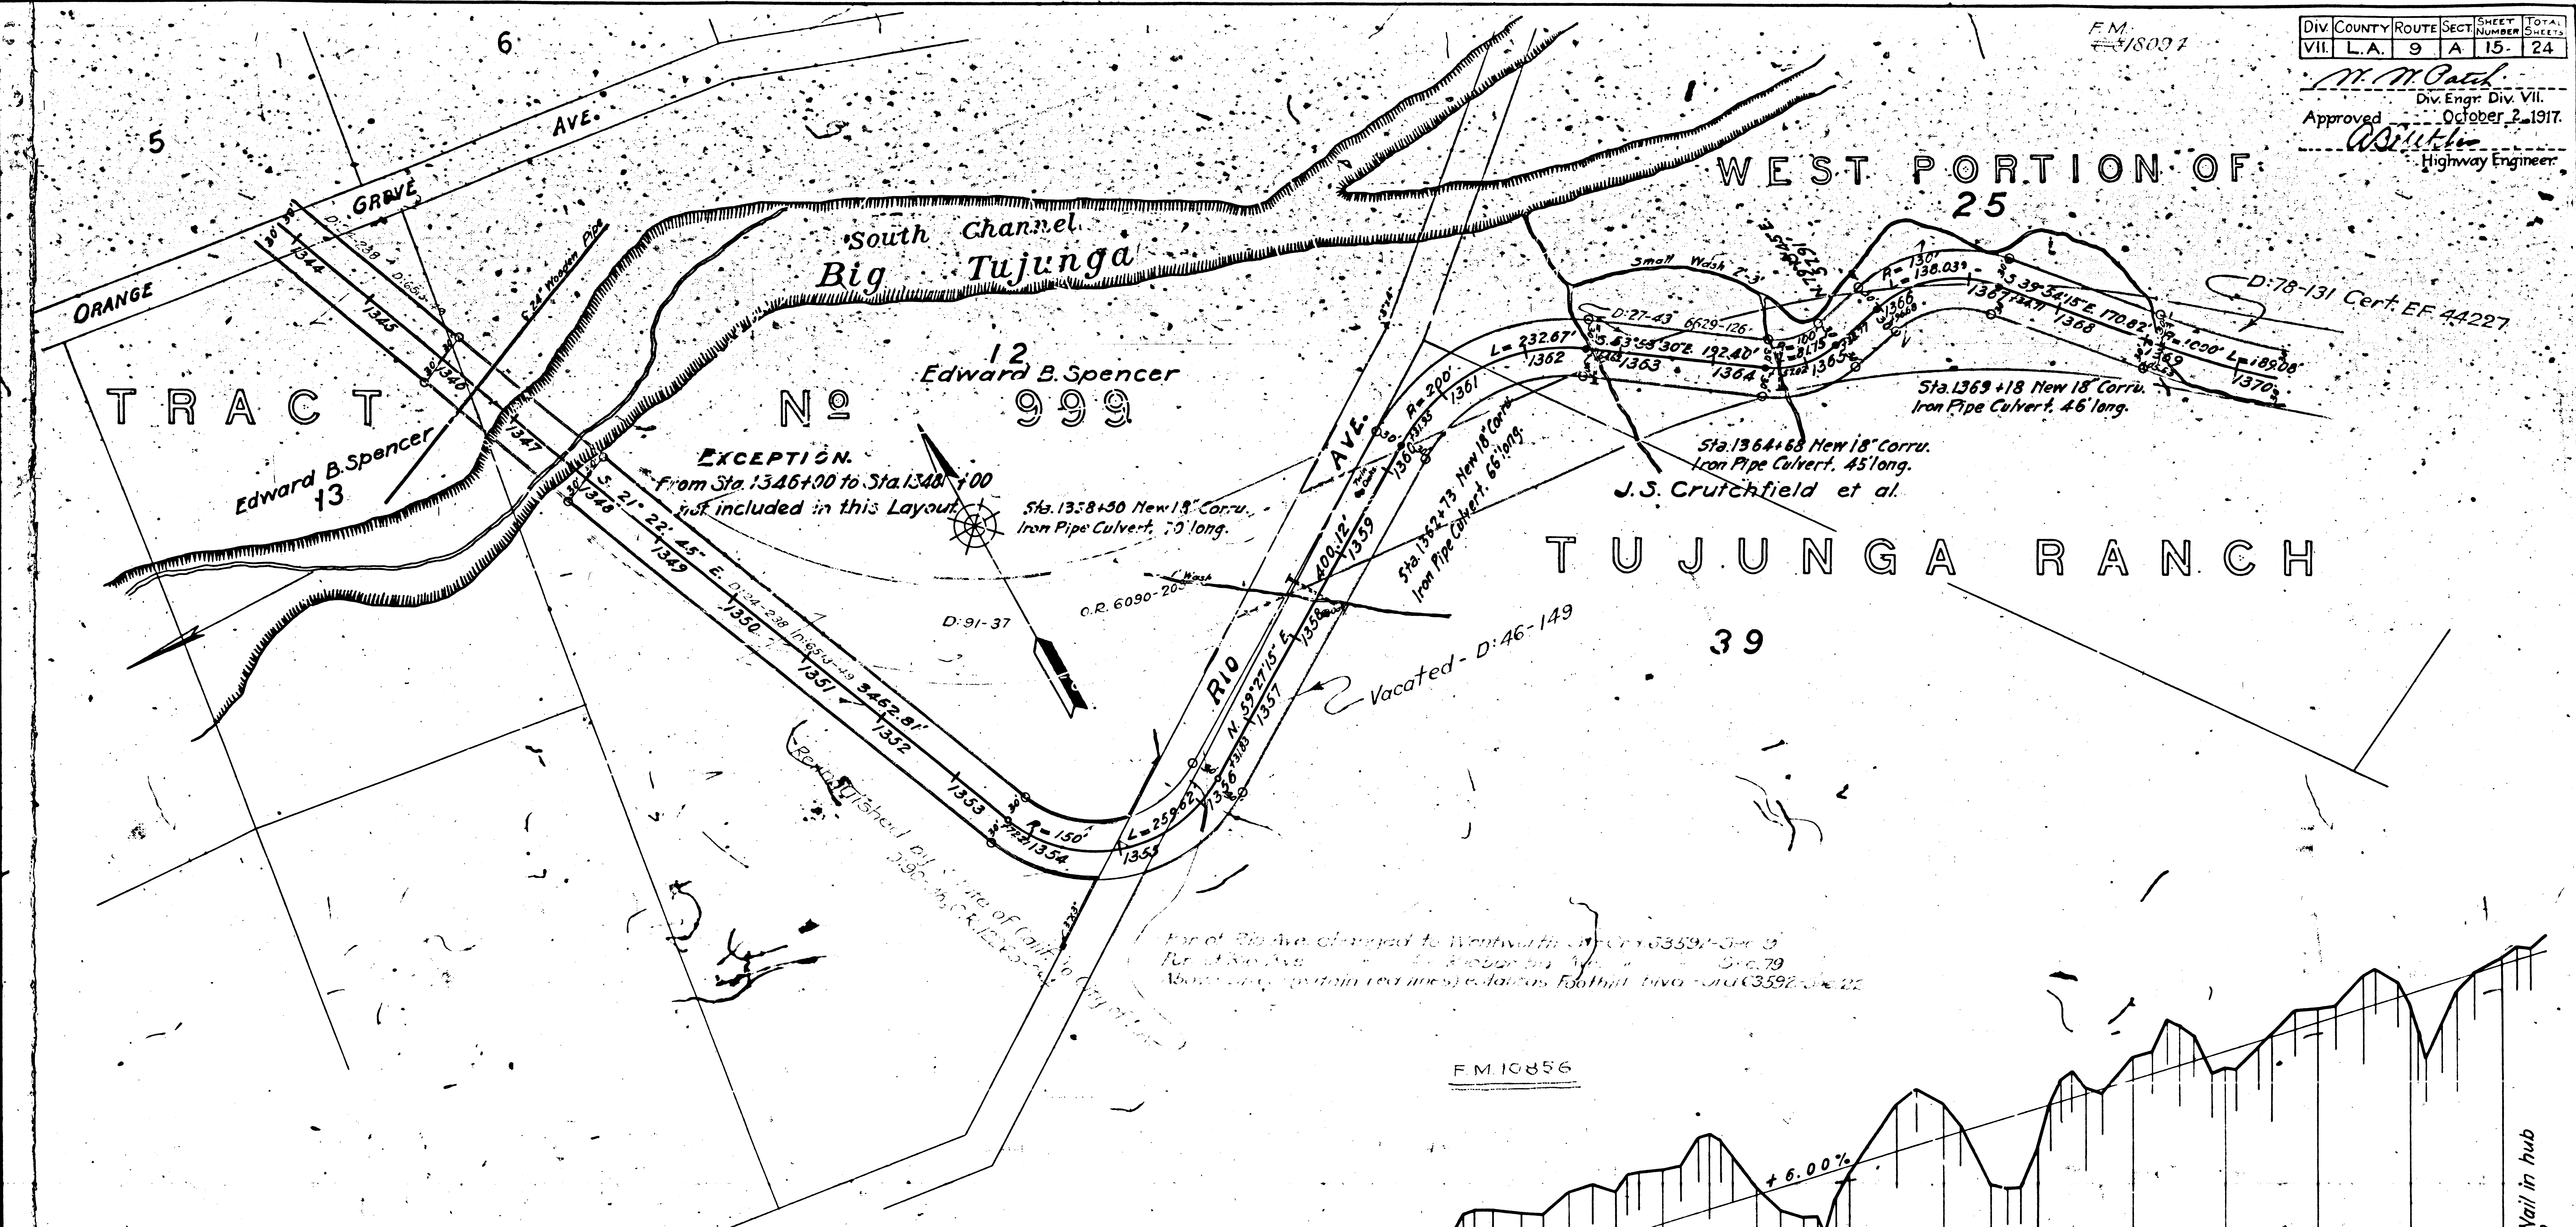

F.M. 10856


A 15 OF A 22

Placed
by Engr. Div. VII.
October 2, 1917.
Highway Engineer


F.M. 18094


Approved
Highway Engineer



WEST PORTION

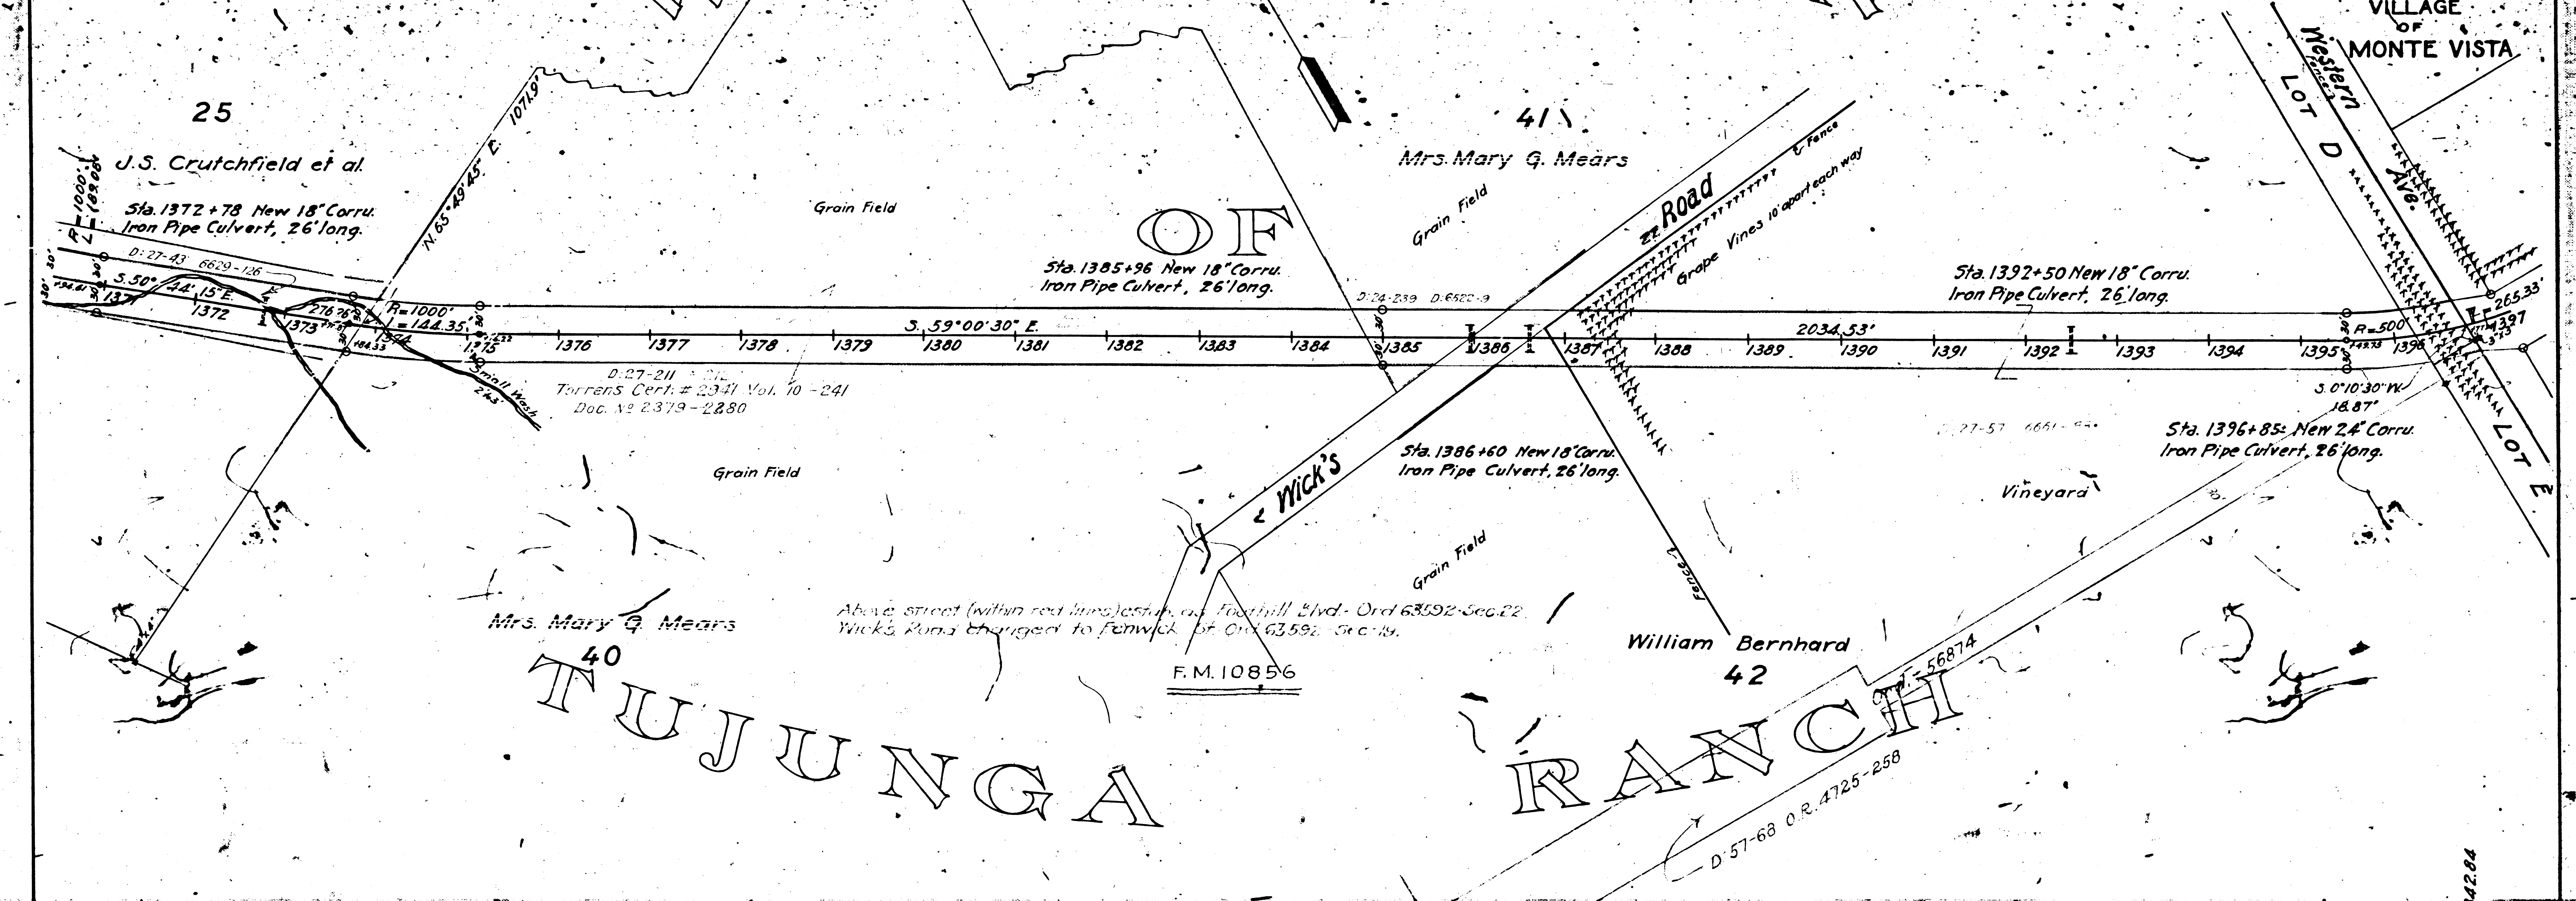



TUJUNGA RANCH

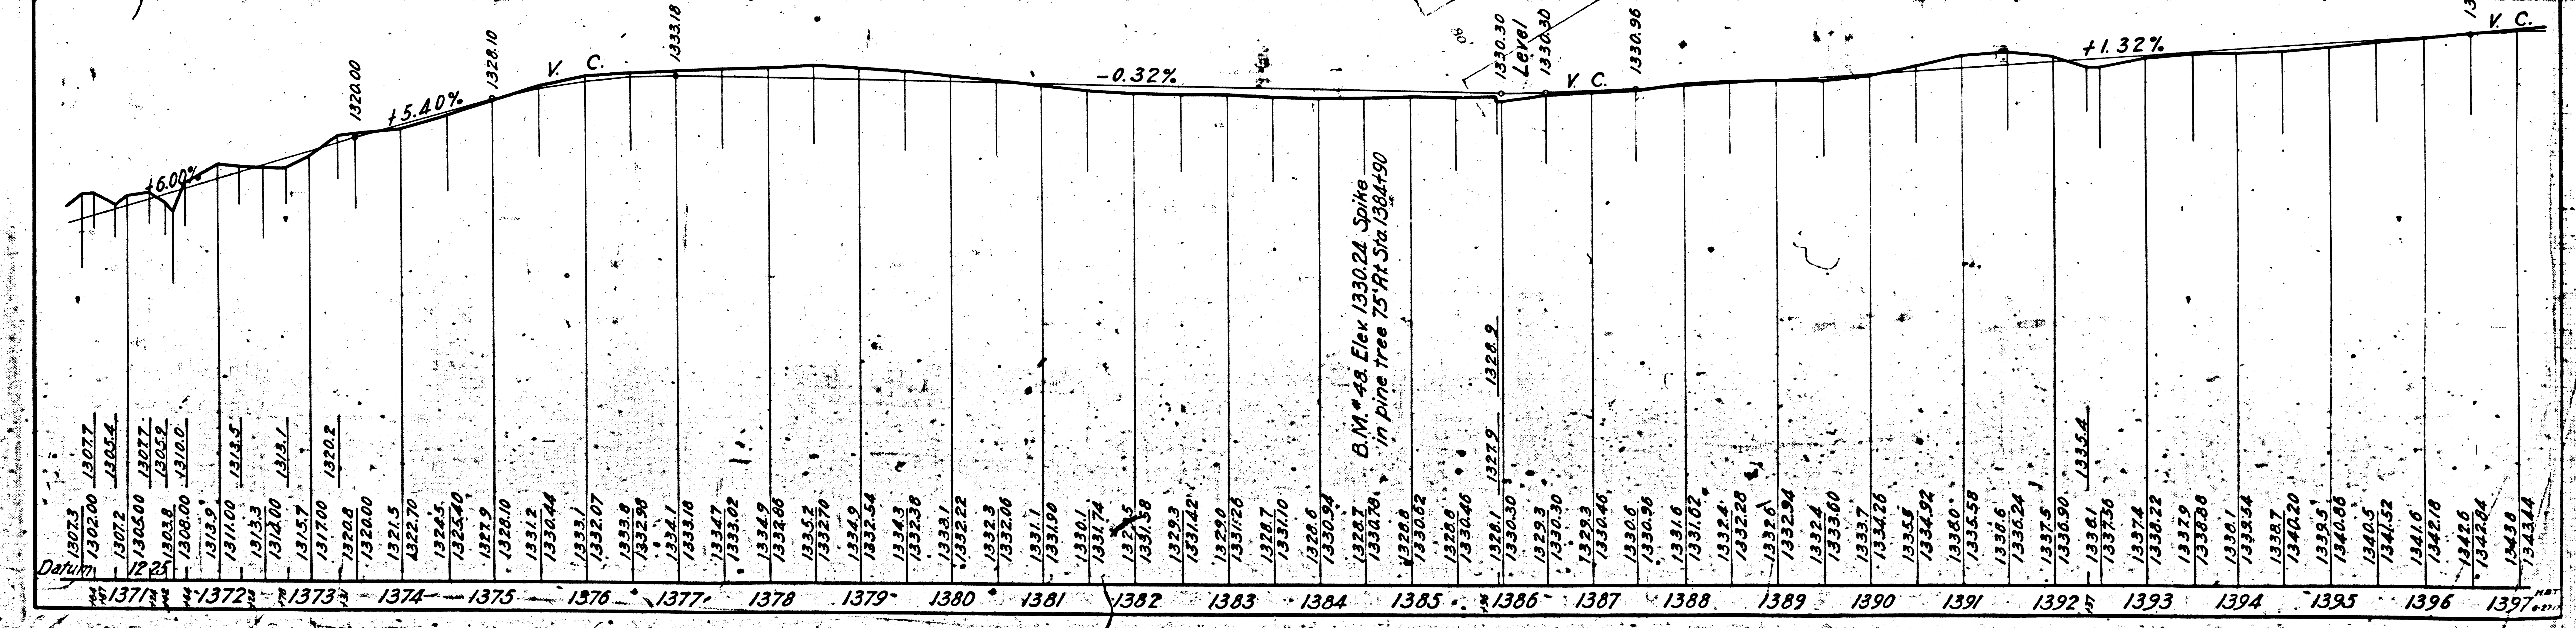

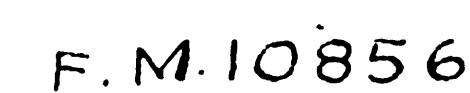

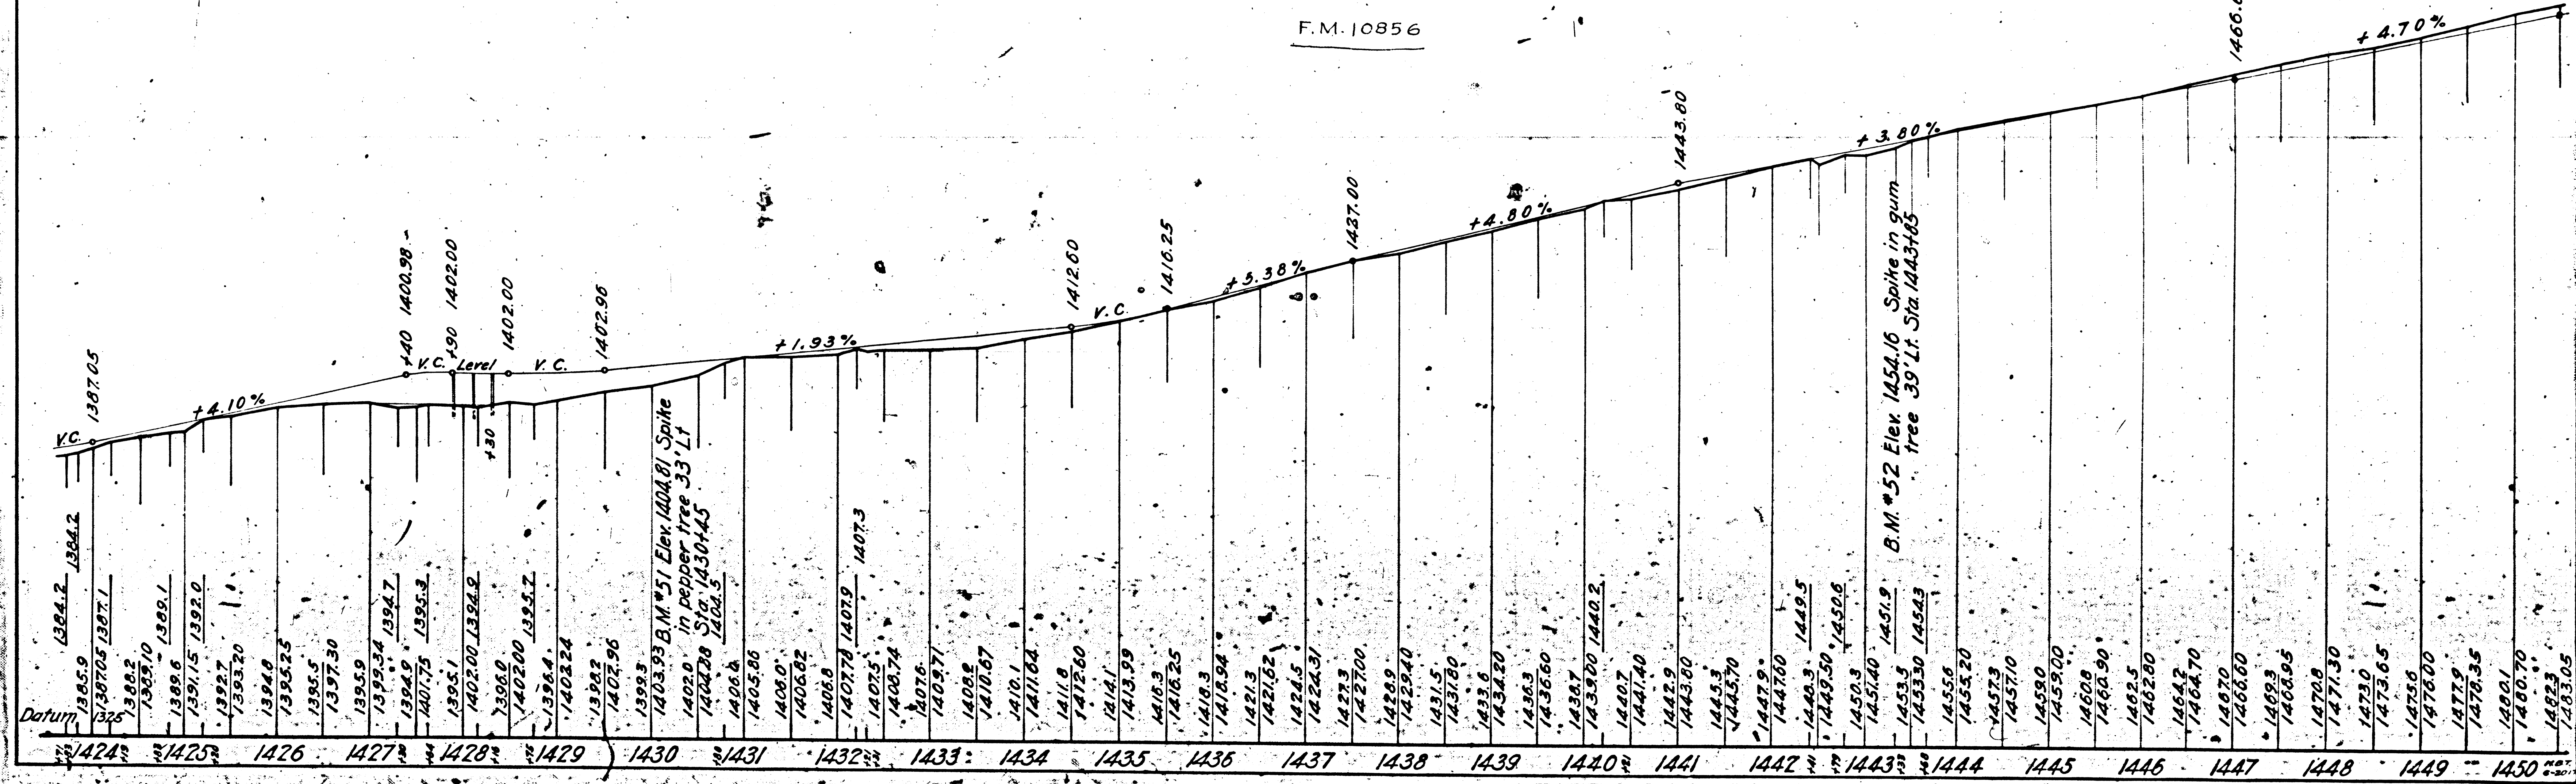
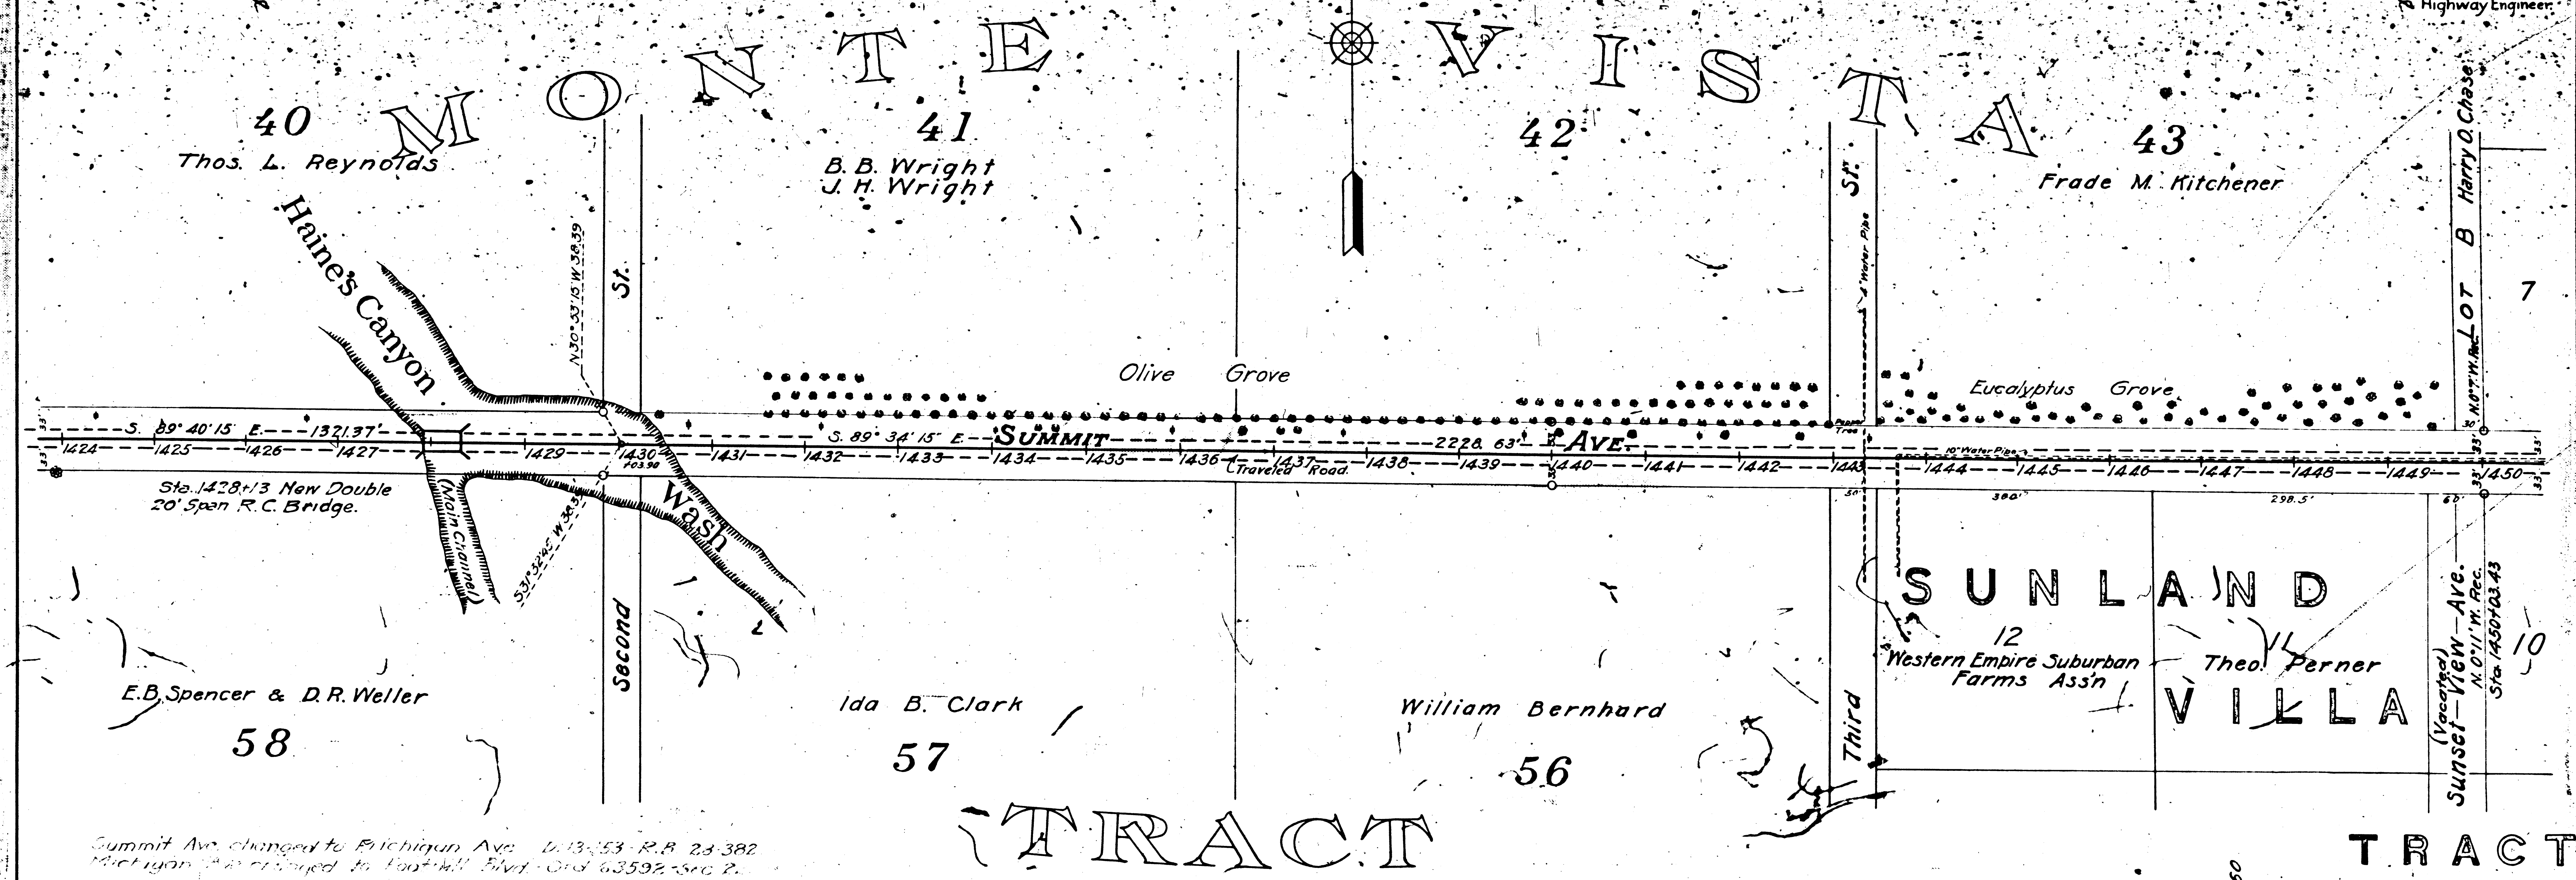


M. M. O'Neil
 Div. Engr. Div. VII.
 Approved: *October 2, 1917.*
W. B. Smith
 Highway Engineer.

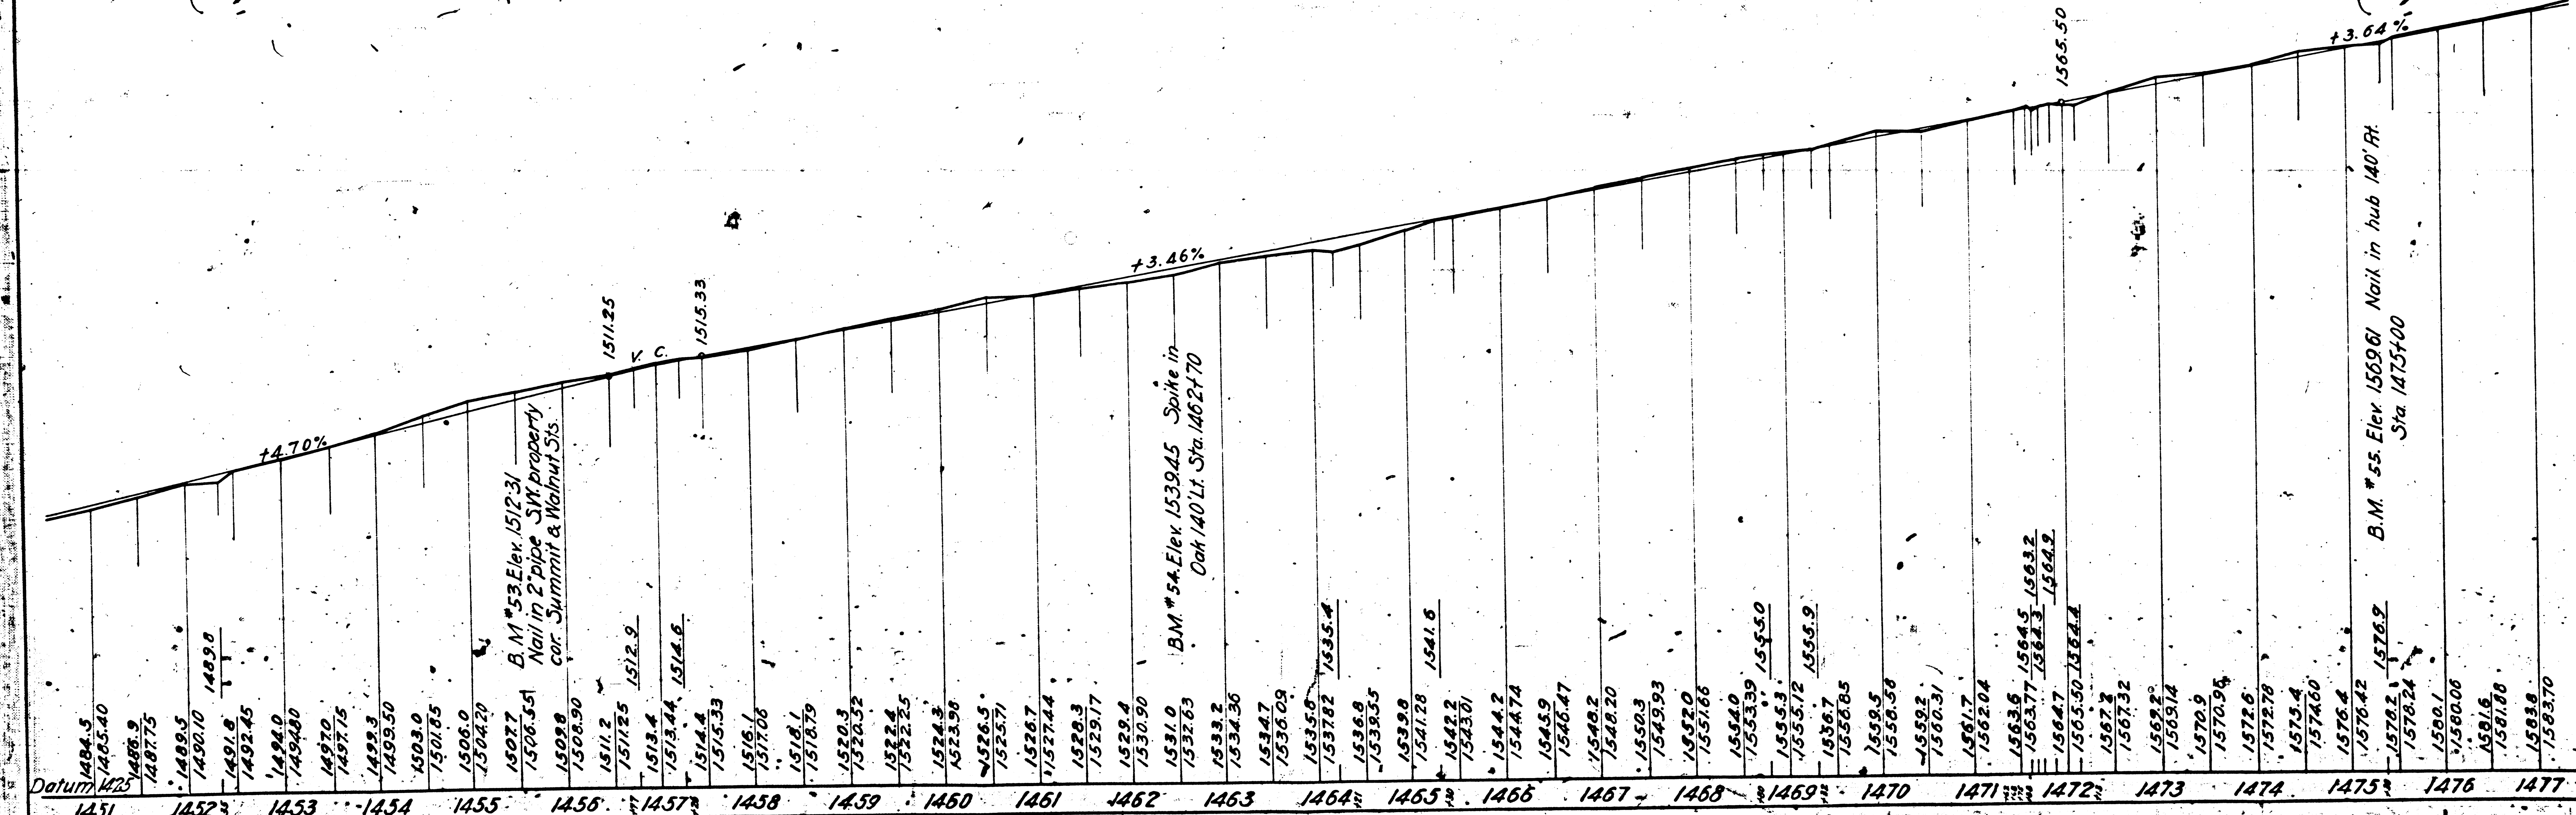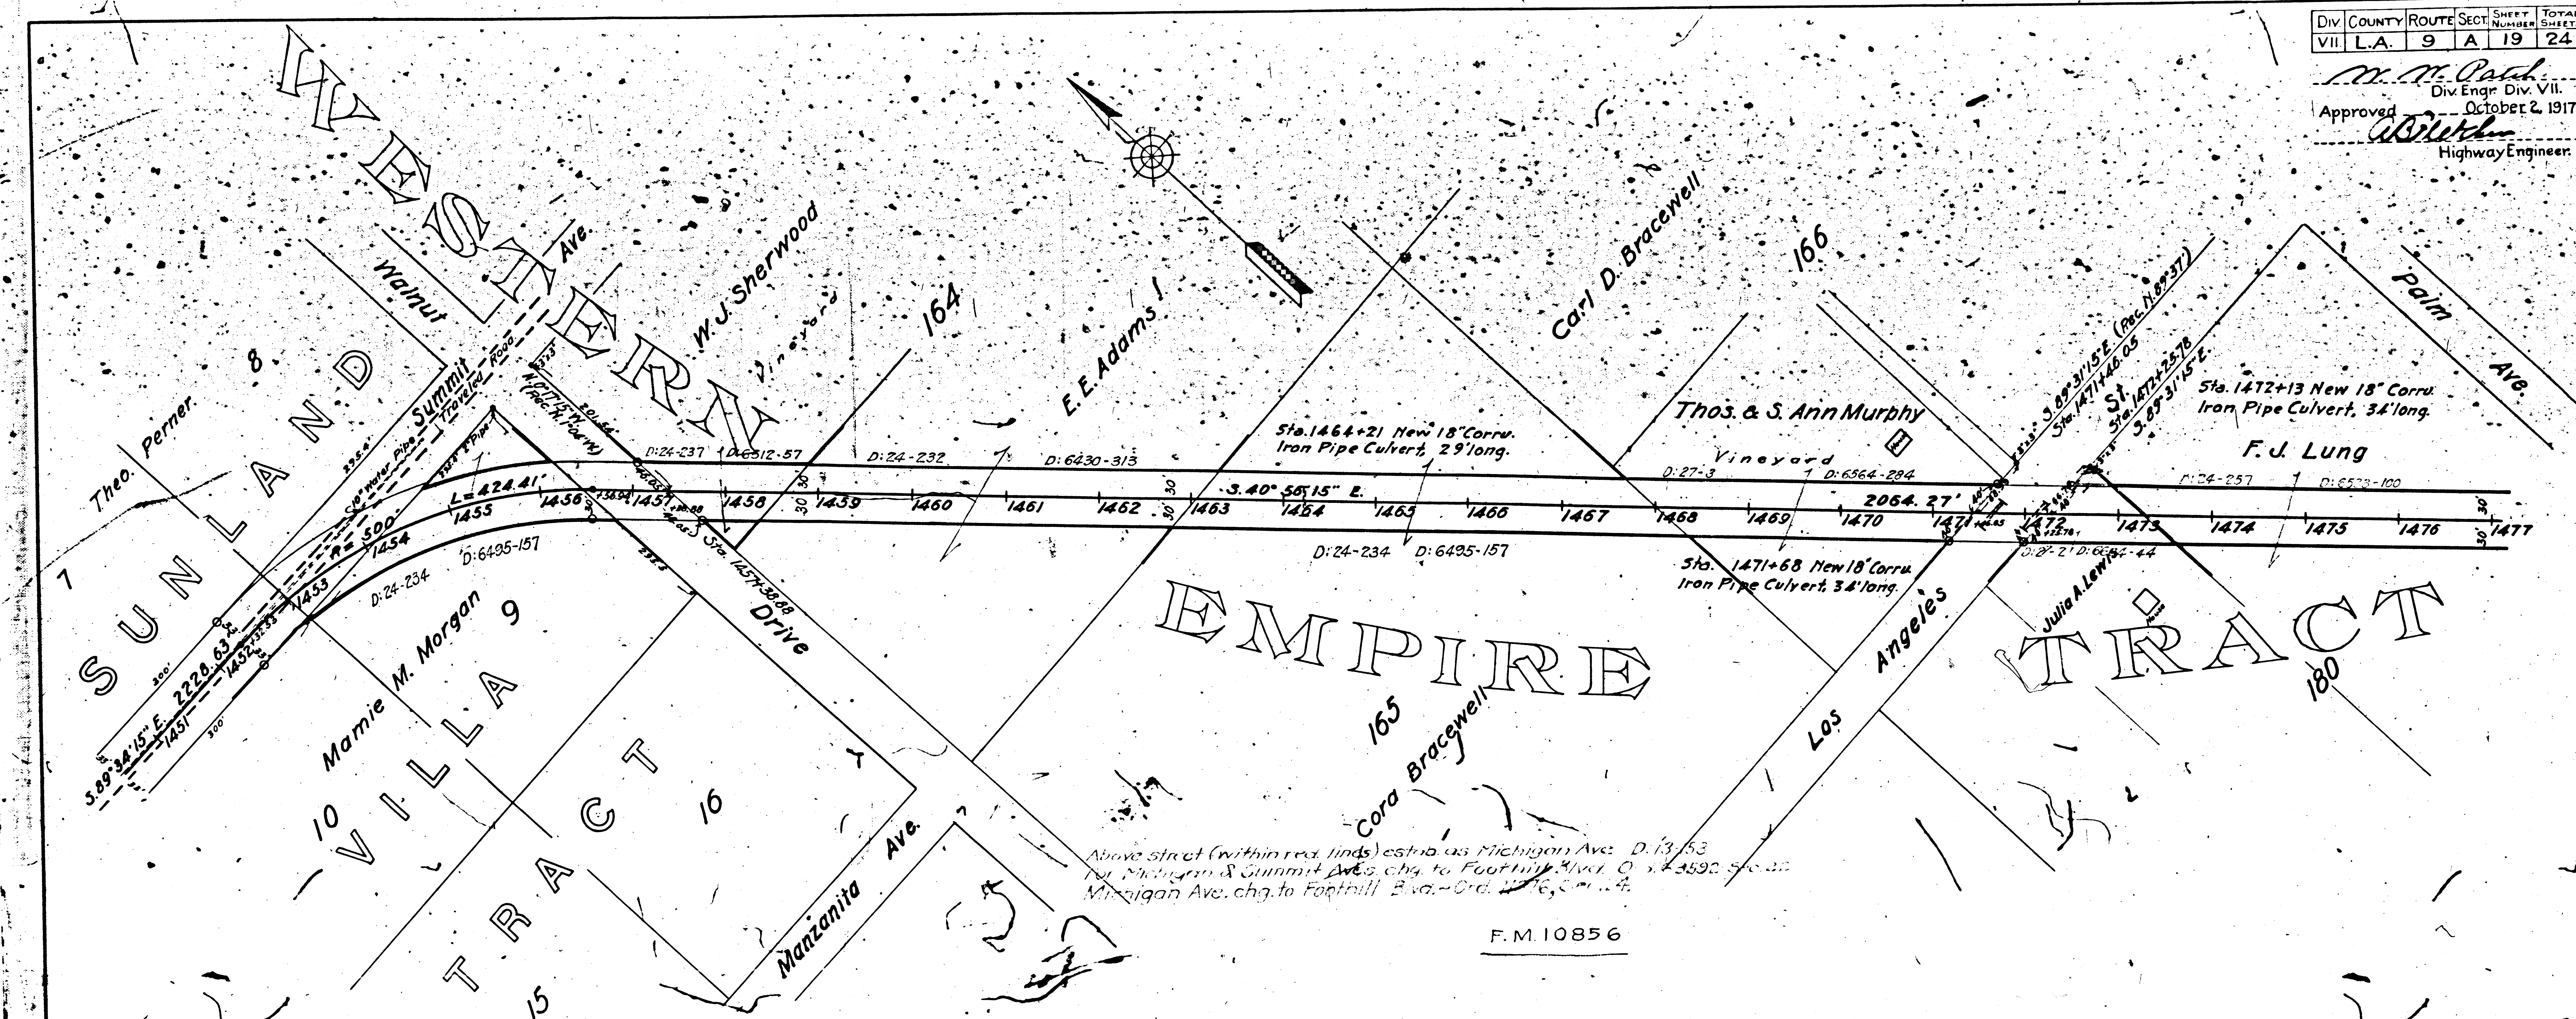

F.M. 118 112

M. M. O'Neil
 Div. Engr. Div. VII.
 Approved: *October 2, 1917.*
Highway Engineer.

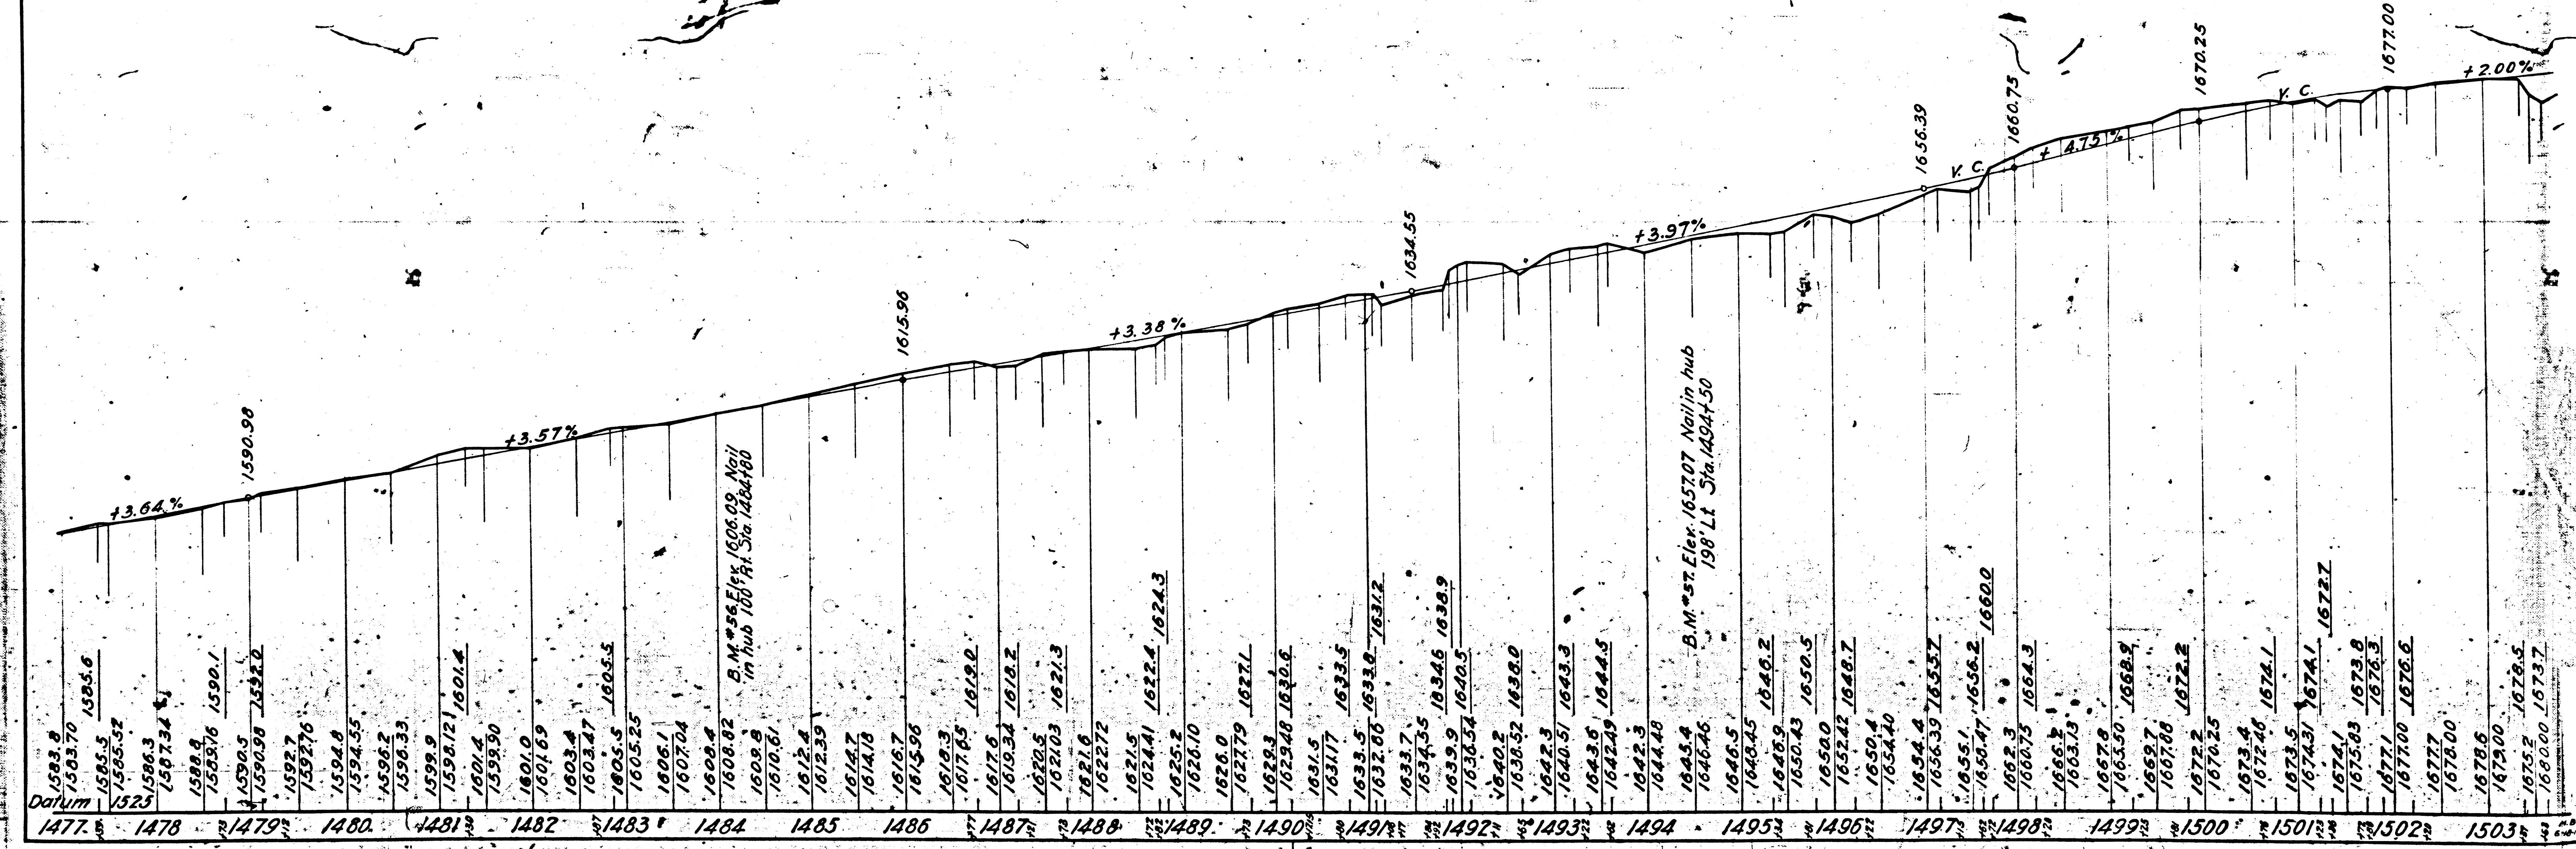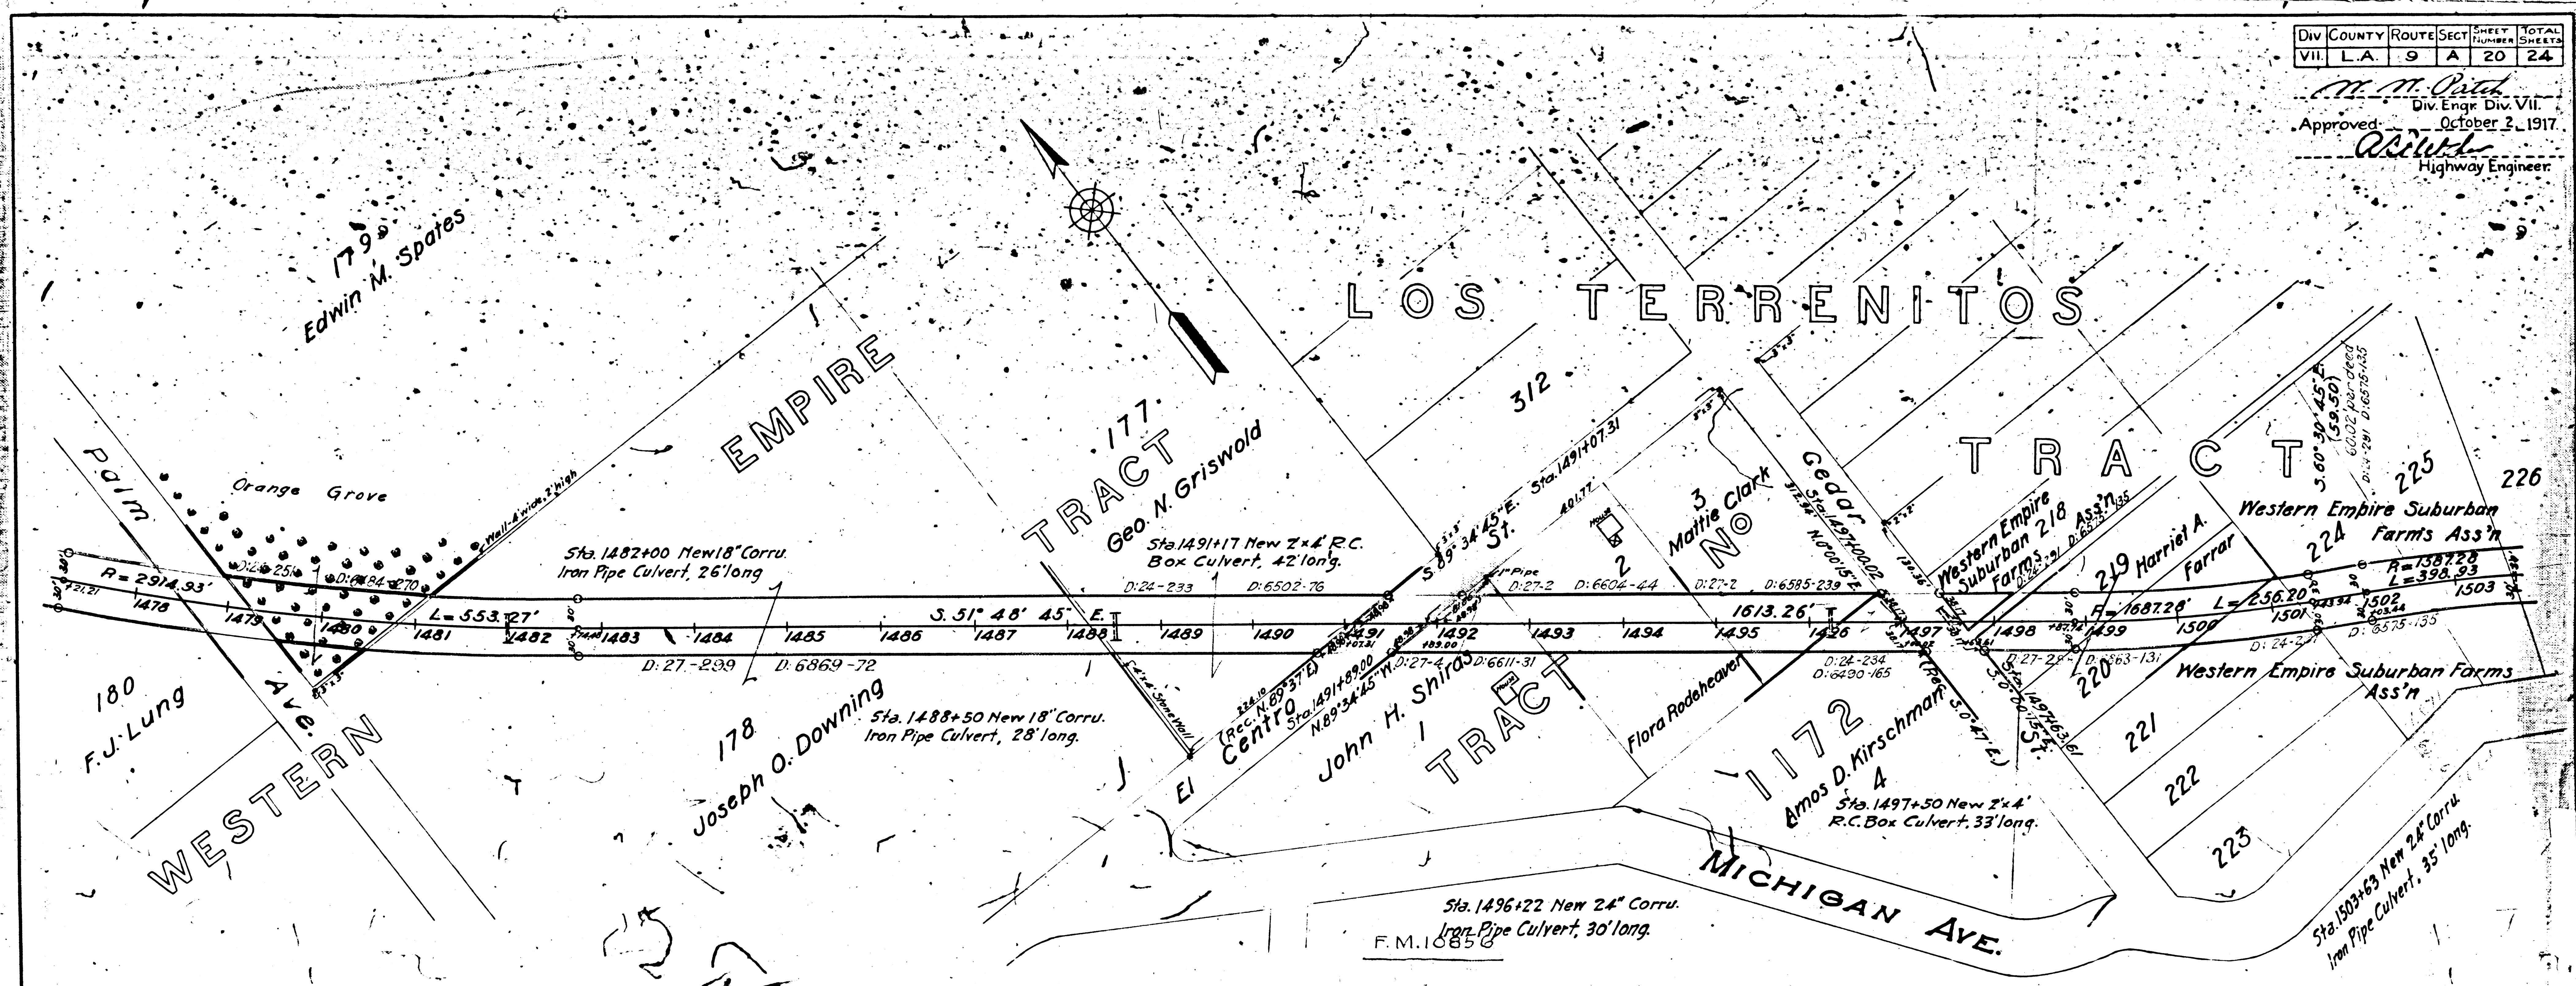

F.M. 118112




TRACT

Div. County		Units	
VII	LA	1	A

Approved _____

 Highway Engineer

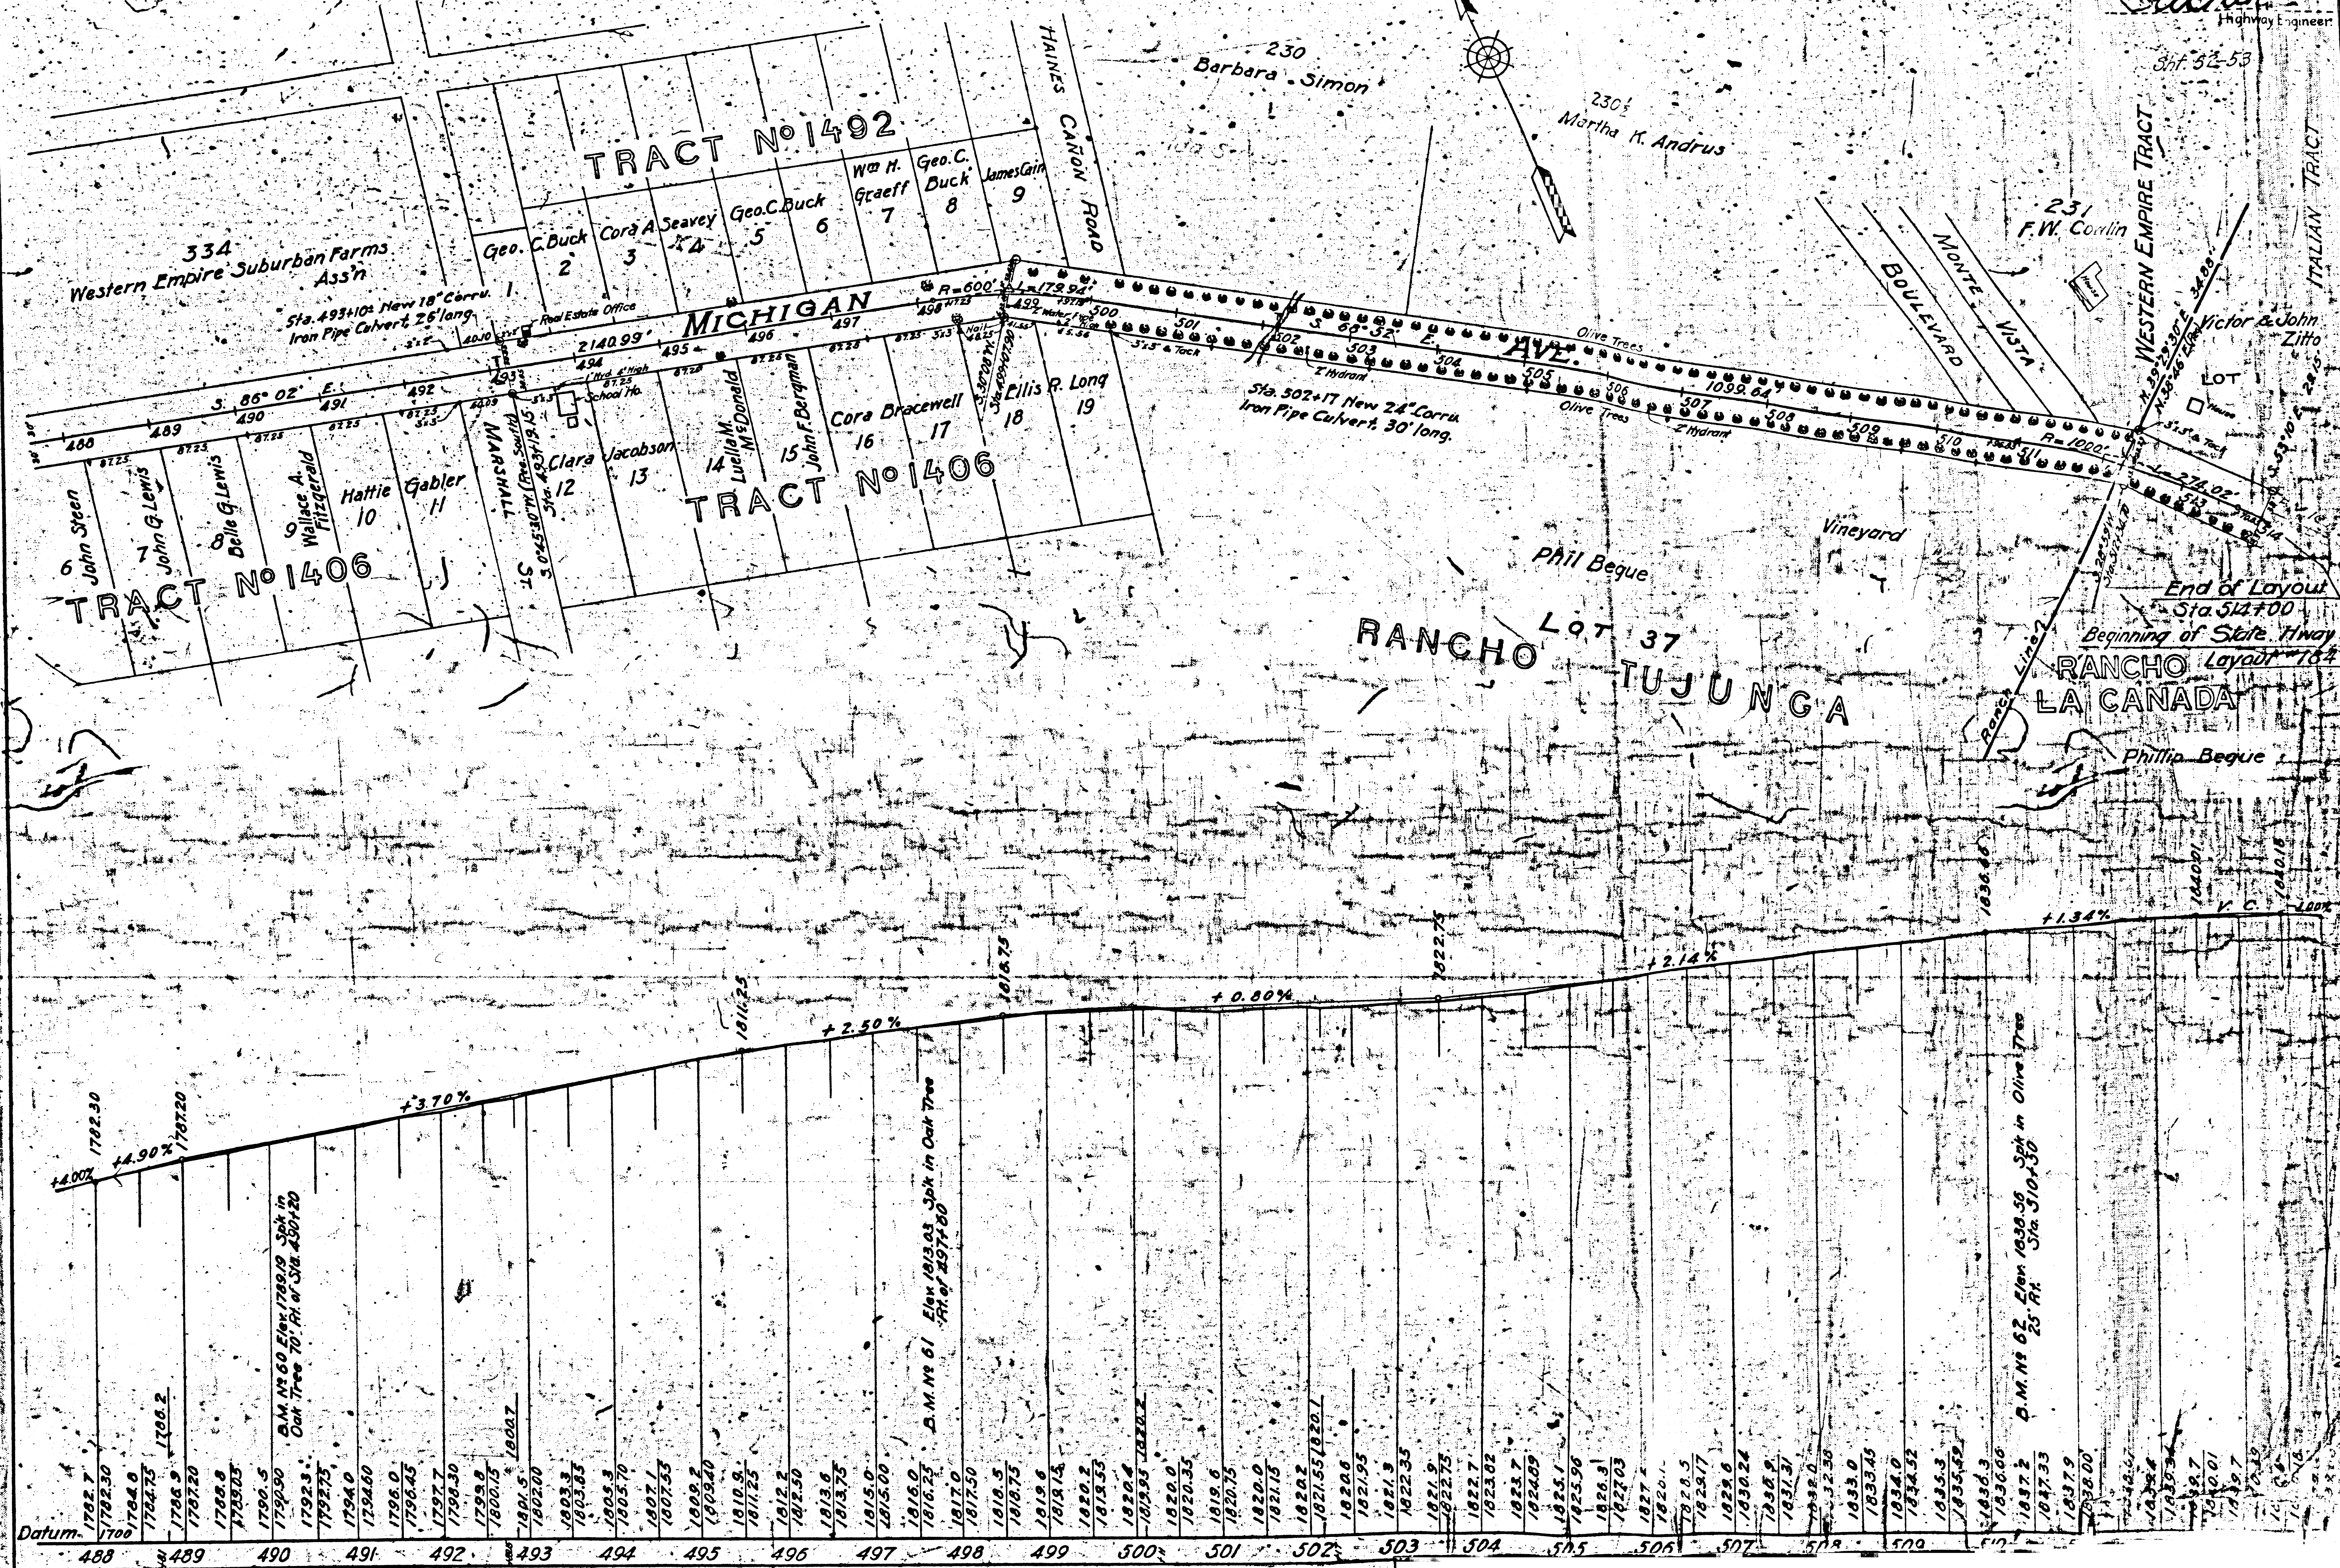

F M 1 8 1 1 2

ATTENTION ATTENTION