

MAP SHOWING EXTERIOR BOUNDARY LINES OF PROPERTY OF THE RODEO-LAND-&WATER-CO.

IN THE
RANCHO RODEO DE LAS AGUAS
RANCHO SAN JOSE DE BUENOS AYRES
AND
SECTION 12, TOWNSHIP 1 SOUTH, RANGE 15 WEST, S.B.M.
LOS ANGELES COUNTY, CALIFORNIA.
SCALE 1 INCH = 400 FEET


Vacation Por. of Preuss Rd. D:25-62 Ord.35
" of Streets D:25-279 " 67
Por. Preuss Road changed to Robertson Blvd. Ord. 55666
Por. " " " D:66-42 Ord.240.

A.C. Pillsbury, C.E.
AND LICENSED SURVEYOR.
1917.
F.M.
See E-318121

DM 16616-265

DM 5667-5

For deed for Beverly Drive see D:29-7 D: 7098-109
and D.M. 7098-110

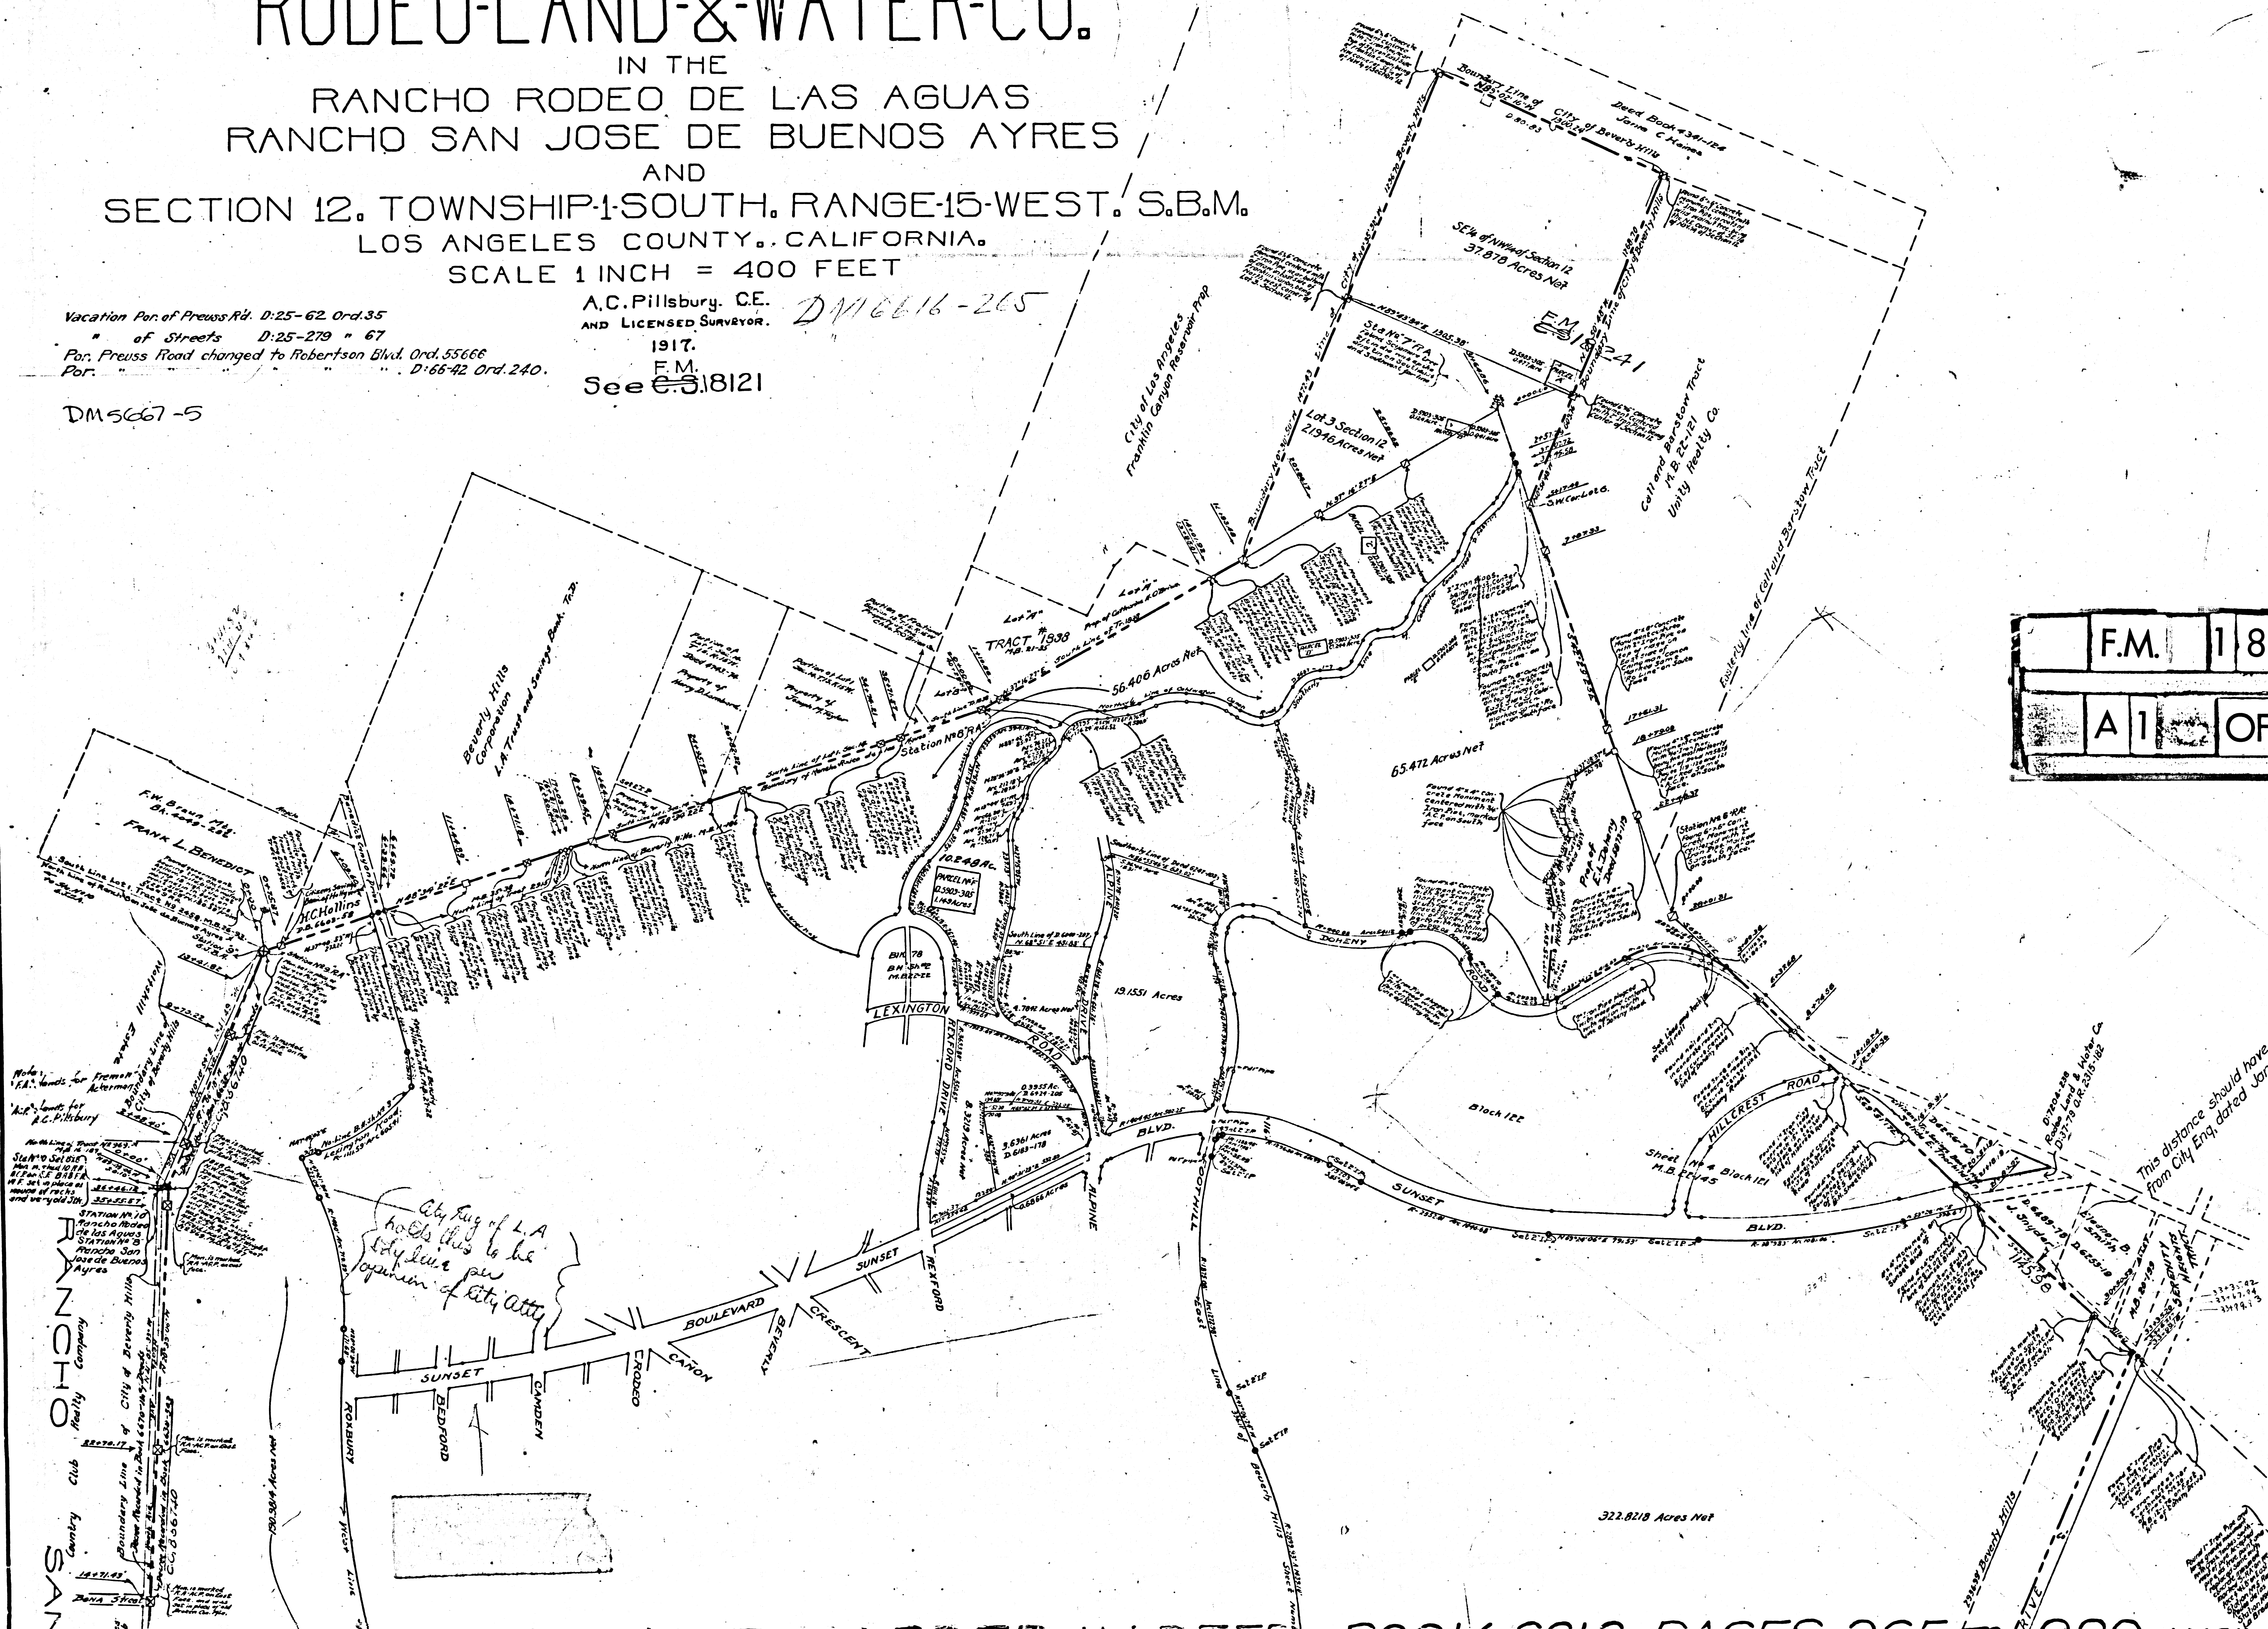

F.M.	1	8	1	4	6
A1	OF	A3			

This distance should have been 1145.36 per letter
from City Eng. dated Jan 15, 1924

[illegible]

This distance should have been 2677.66' per letter from City Eng. dated Jan 15, 1924

A 2 OF A 3

AYRE S

RANCHO LA BREA

Rancho La Brea.
Prop. of John Hancock et al.

FRANCO RINCON DE LOS BUEYES
Citizens Trust and Savings Bank

WHITWORTH.

Prop. of Samuel K. Hinds
Hinds Inv. Co.

A 3 OF A 3

100

*This Legend is true unless
monuments are otherwise
described on the map.*

100-443887-100