


MAP SHOWING LOCATION  
 OF  
 CENTER LINE  
 OF THE  
**PACIFIC ELECTRIC RY.**  
 FROM STA. 26 38.97 TO STA. 96 24.06  
 ALSO  
 PROPERTY LINE CONNECTIONS  
 WITH SAME  
 GLENDALE DIVISION

Surveyed Feb. 1913 by L. FRIEL

Note: This map traced from  
 A blueprint of original map  
 Co, Sur. 6-18-1918.

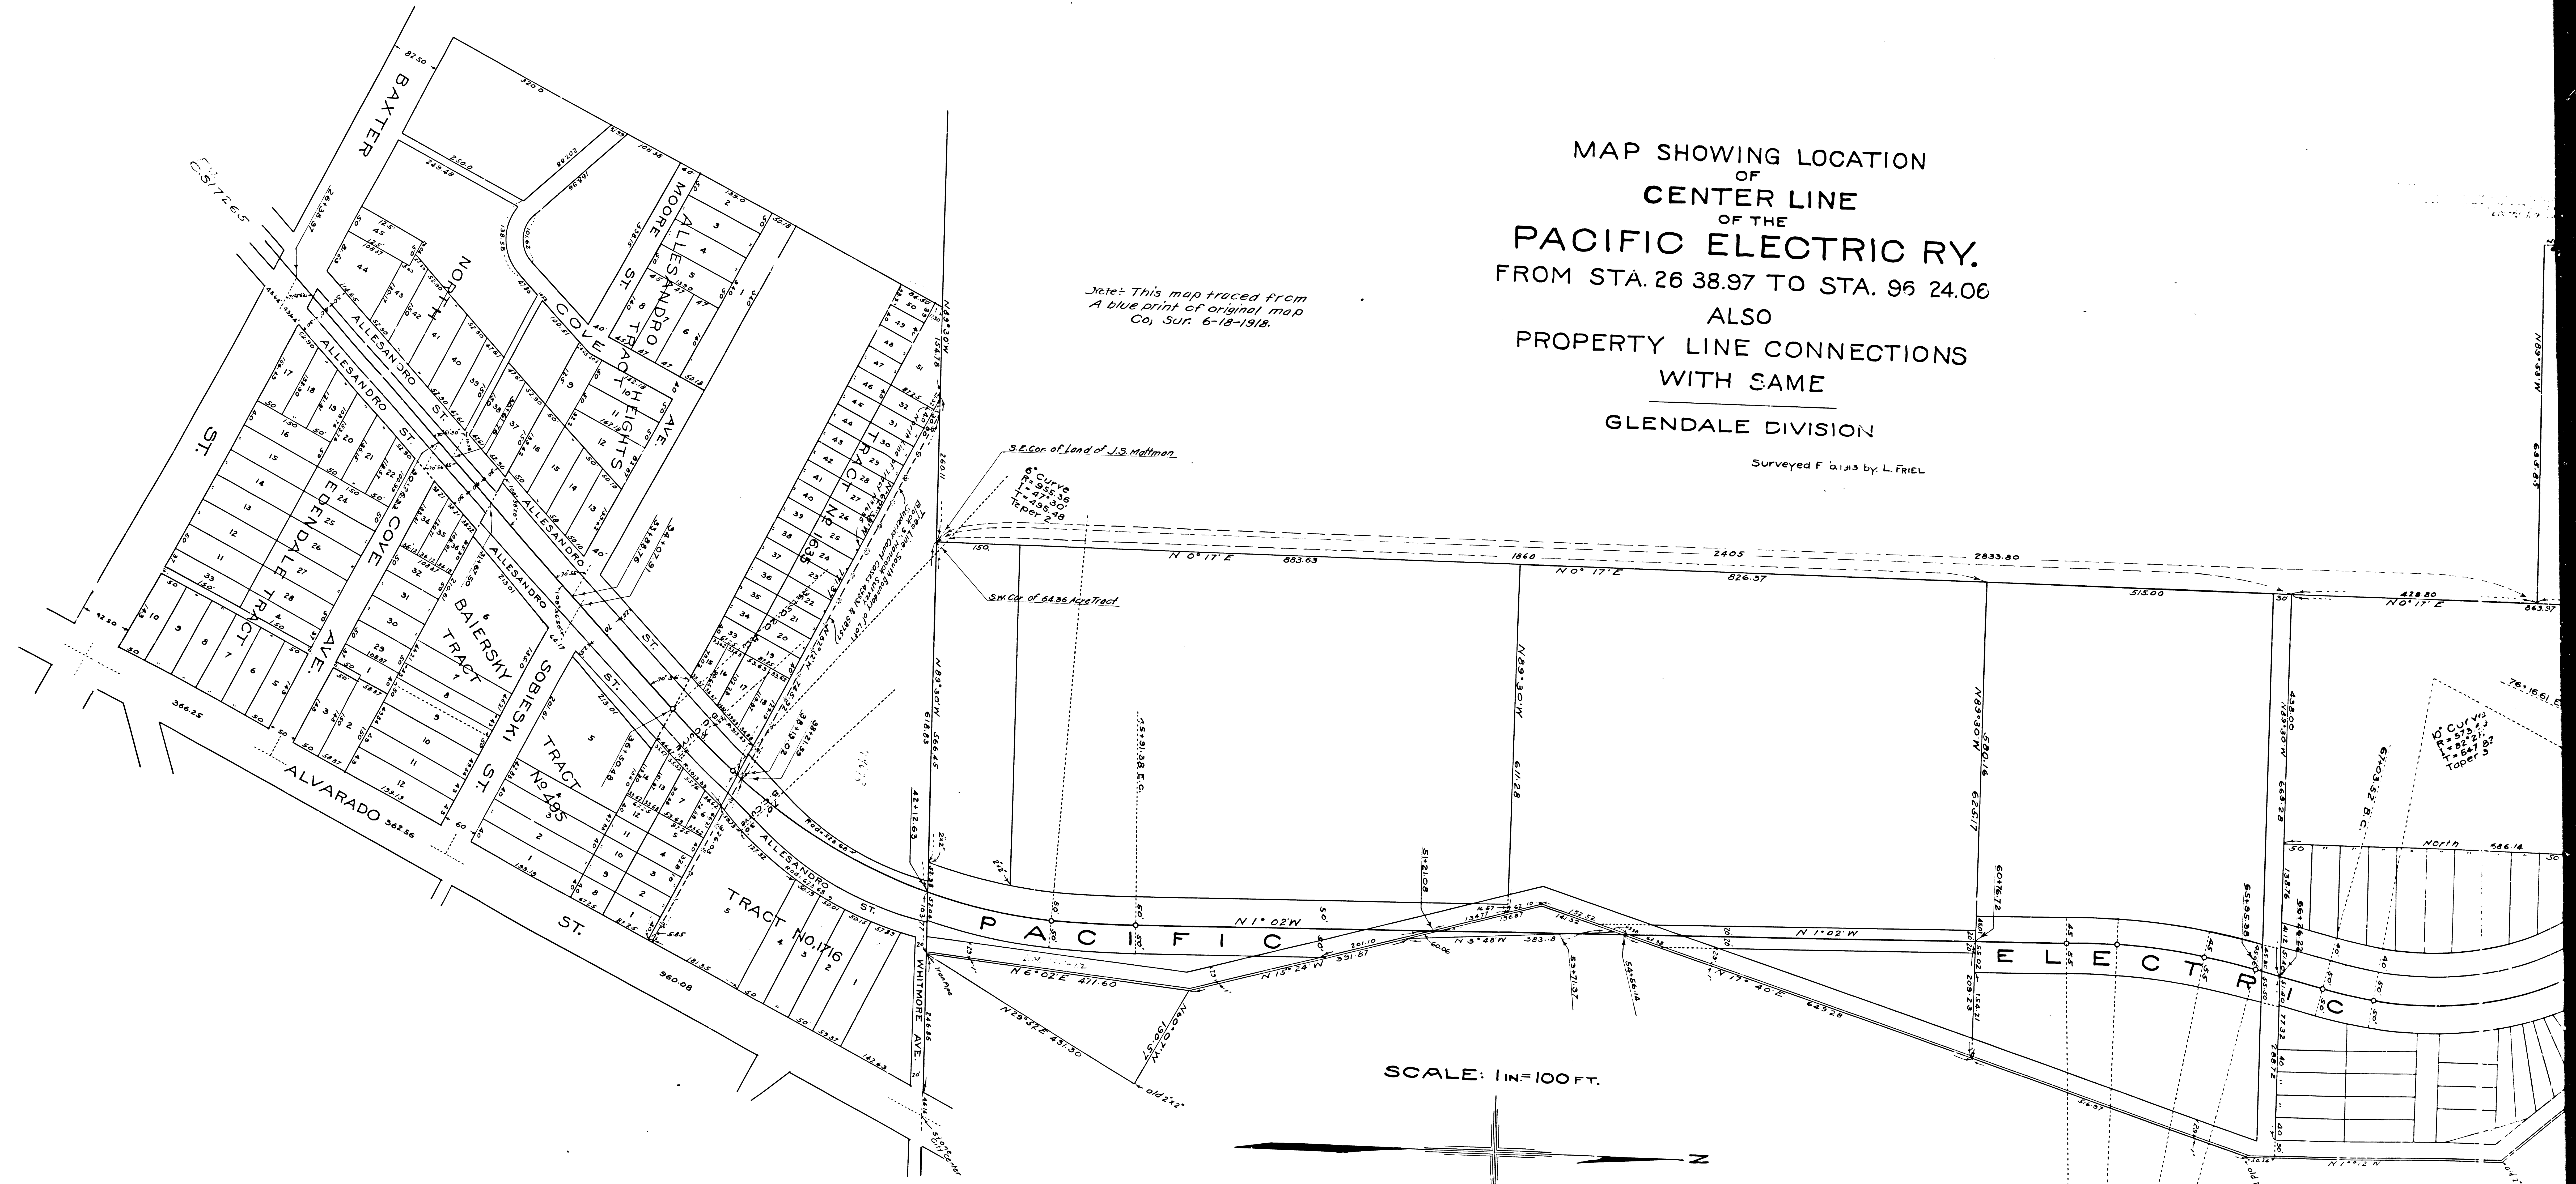

SCALE: 1 IN = 100 FT.

F.M. 18154


A1 OF A2

6° Curve  
 P=325.3  
 L=1500  
 T=170.66  
 Taper 2

MAP SHOWING LOCATION  
 OF  
 CENTER LINE  
 OF THE  
**PACIFIC ELECTRIC RY.**  
 FROM STA. 26 38.97 TO STA. 96 24.06  
 ALSO  
 PROPERTY LINE CONNECTIONS  
 WITH SAME  
 GLENDALE DIVISION

Surveyed Feb. 1913 by L. FRIEL

This map traced from  
 print of original No. 10  
 Co., Sur. 6-18-1918.

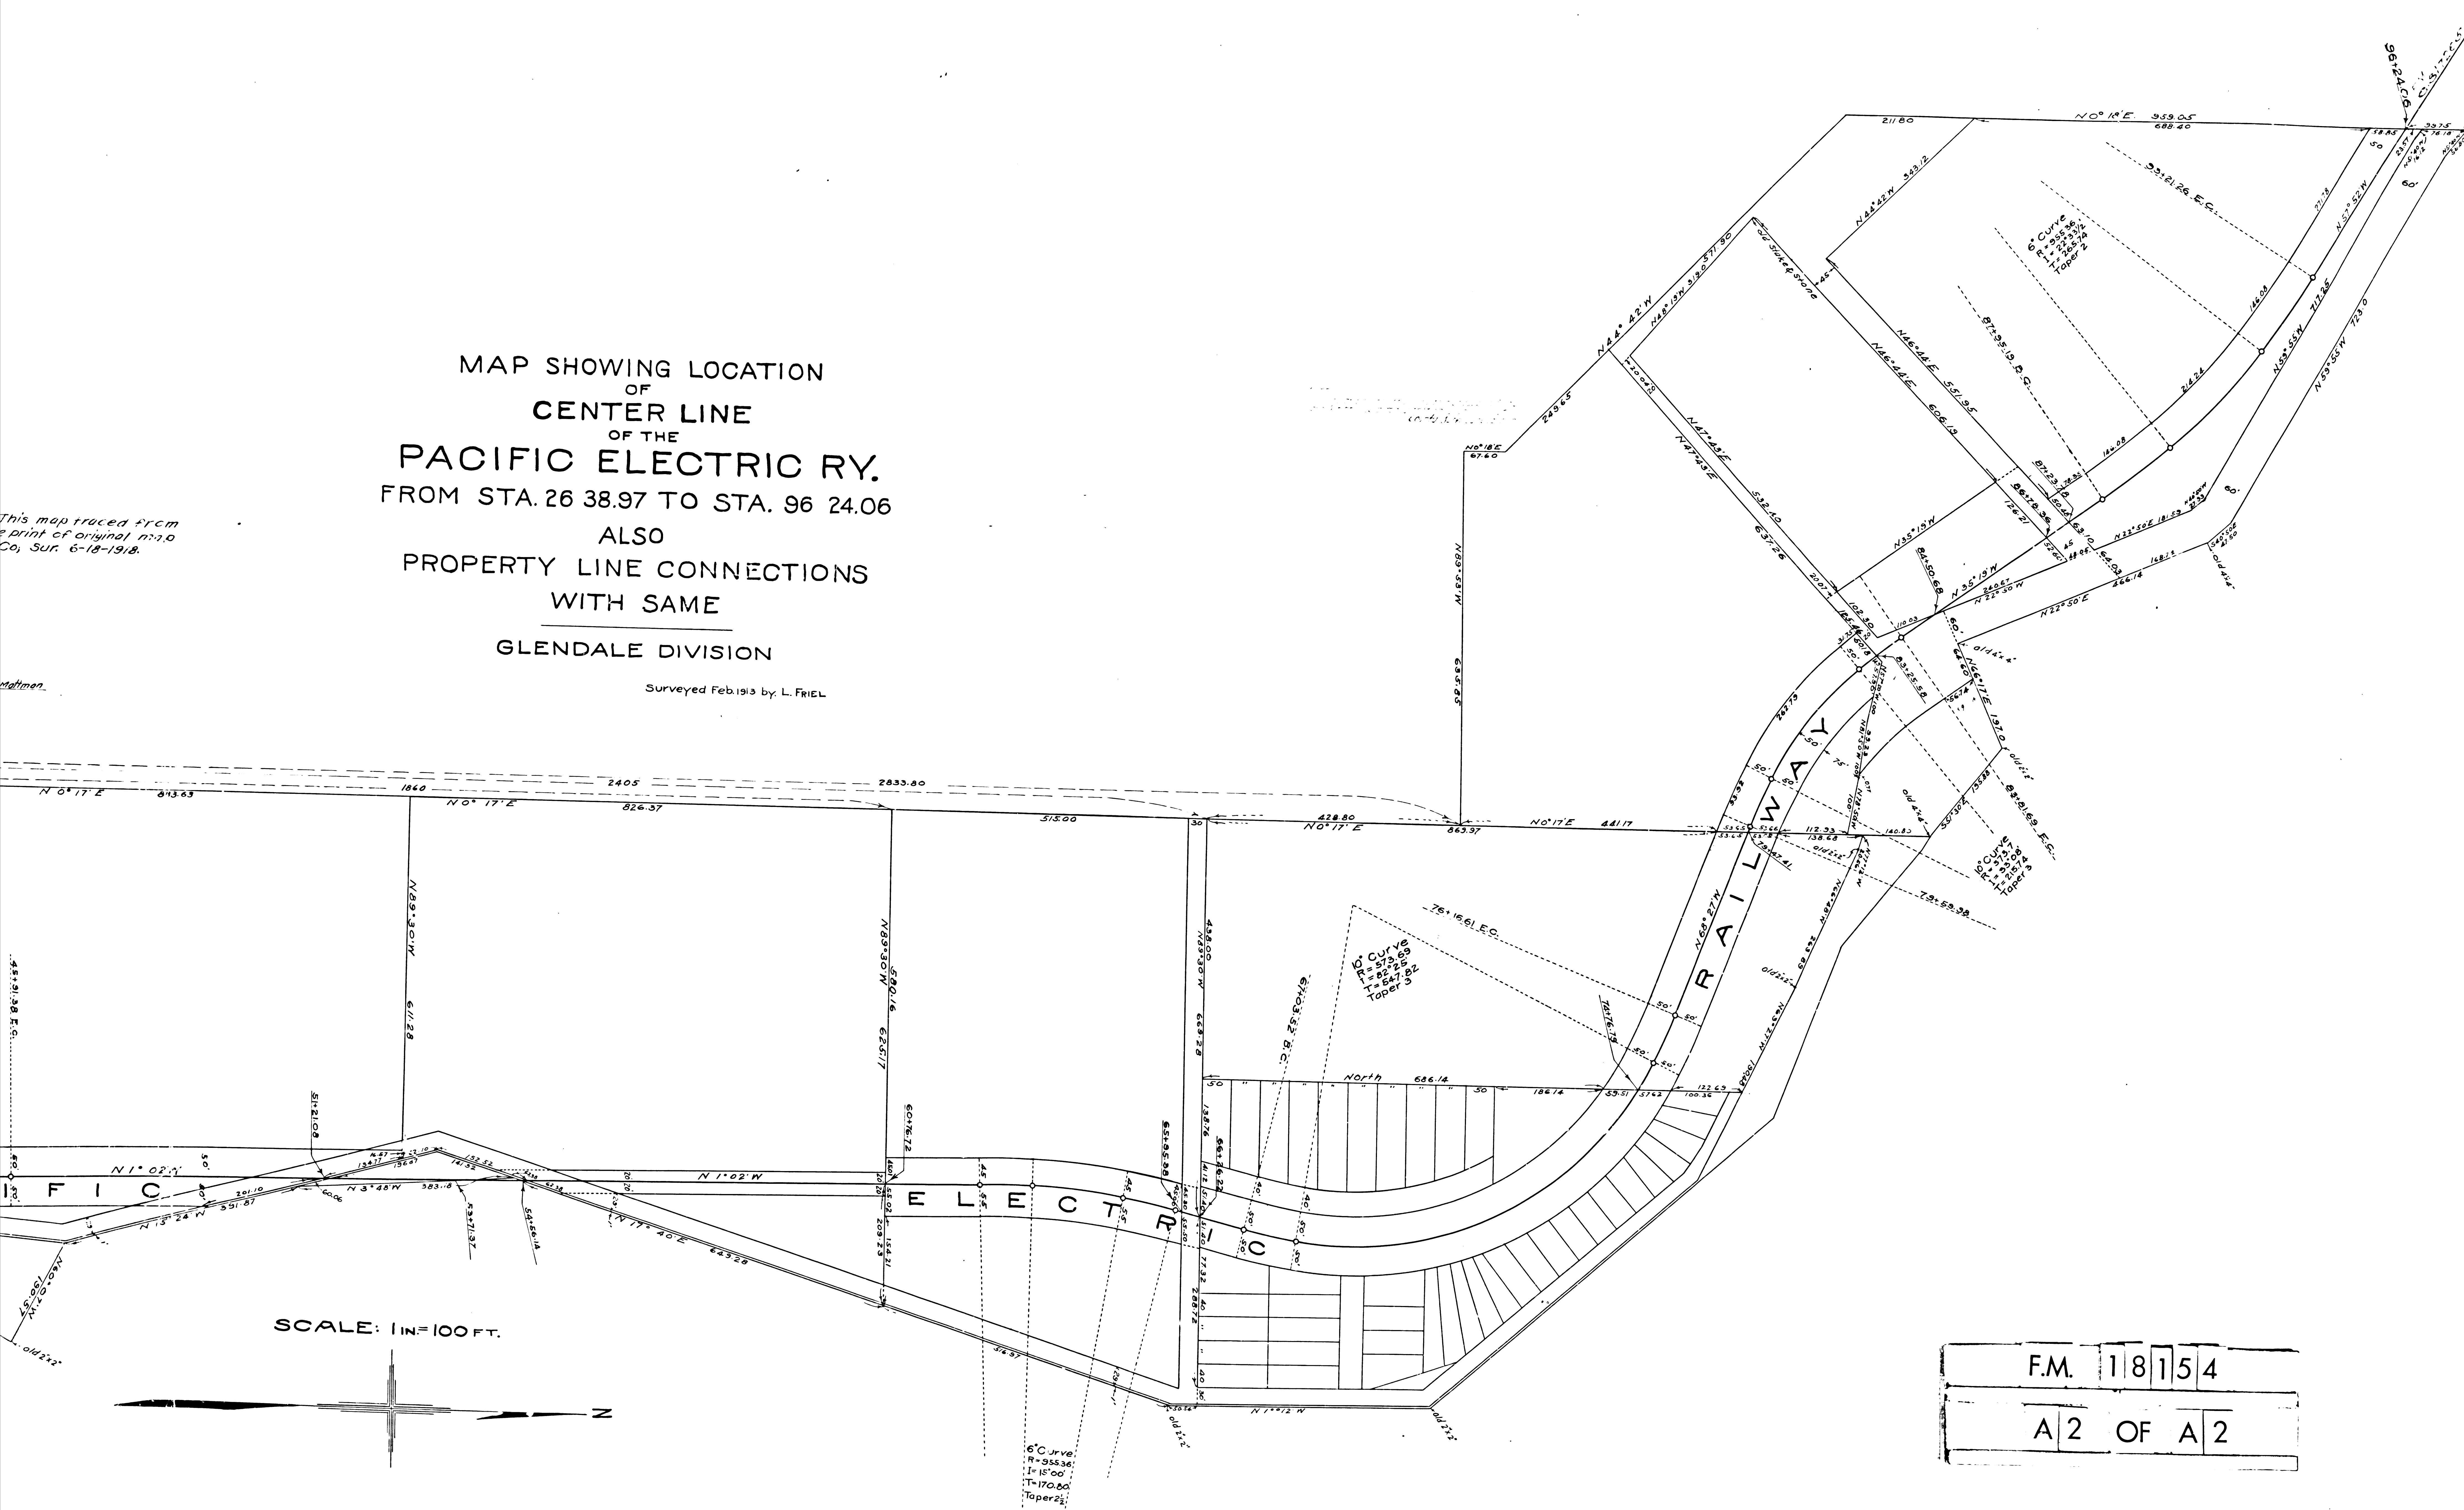

F.M.	18154
A 2	OF A 2

6° Curve  
 R=355.36  
 T=170.00  
 Taper 2'