

LOS ANGELES COUNTY ROAD DEPT.
 MAP SHOWING
 THE PROPOSED ALIGNMENT OF GUIRADO STREET
 AND THE
 ABANDONED PORTION OF WORKMAN MILL ROAD

PORTIONS COLORED RED TO BE DEEDED
 PORTIONS COLORED YELLOW TO BE VACATED

SCALE 1" = 60 FT.


Field Work by Swan Wilson
 Office Work by Chris Beck-Meyer

Field book N° S.247-29-33
 References: C.37480

Approved _____
 Road Commissioner

MARGINAL MAP

Guirado Street changed to Guirado Highway - E 149-14 Min. Br. 251-201

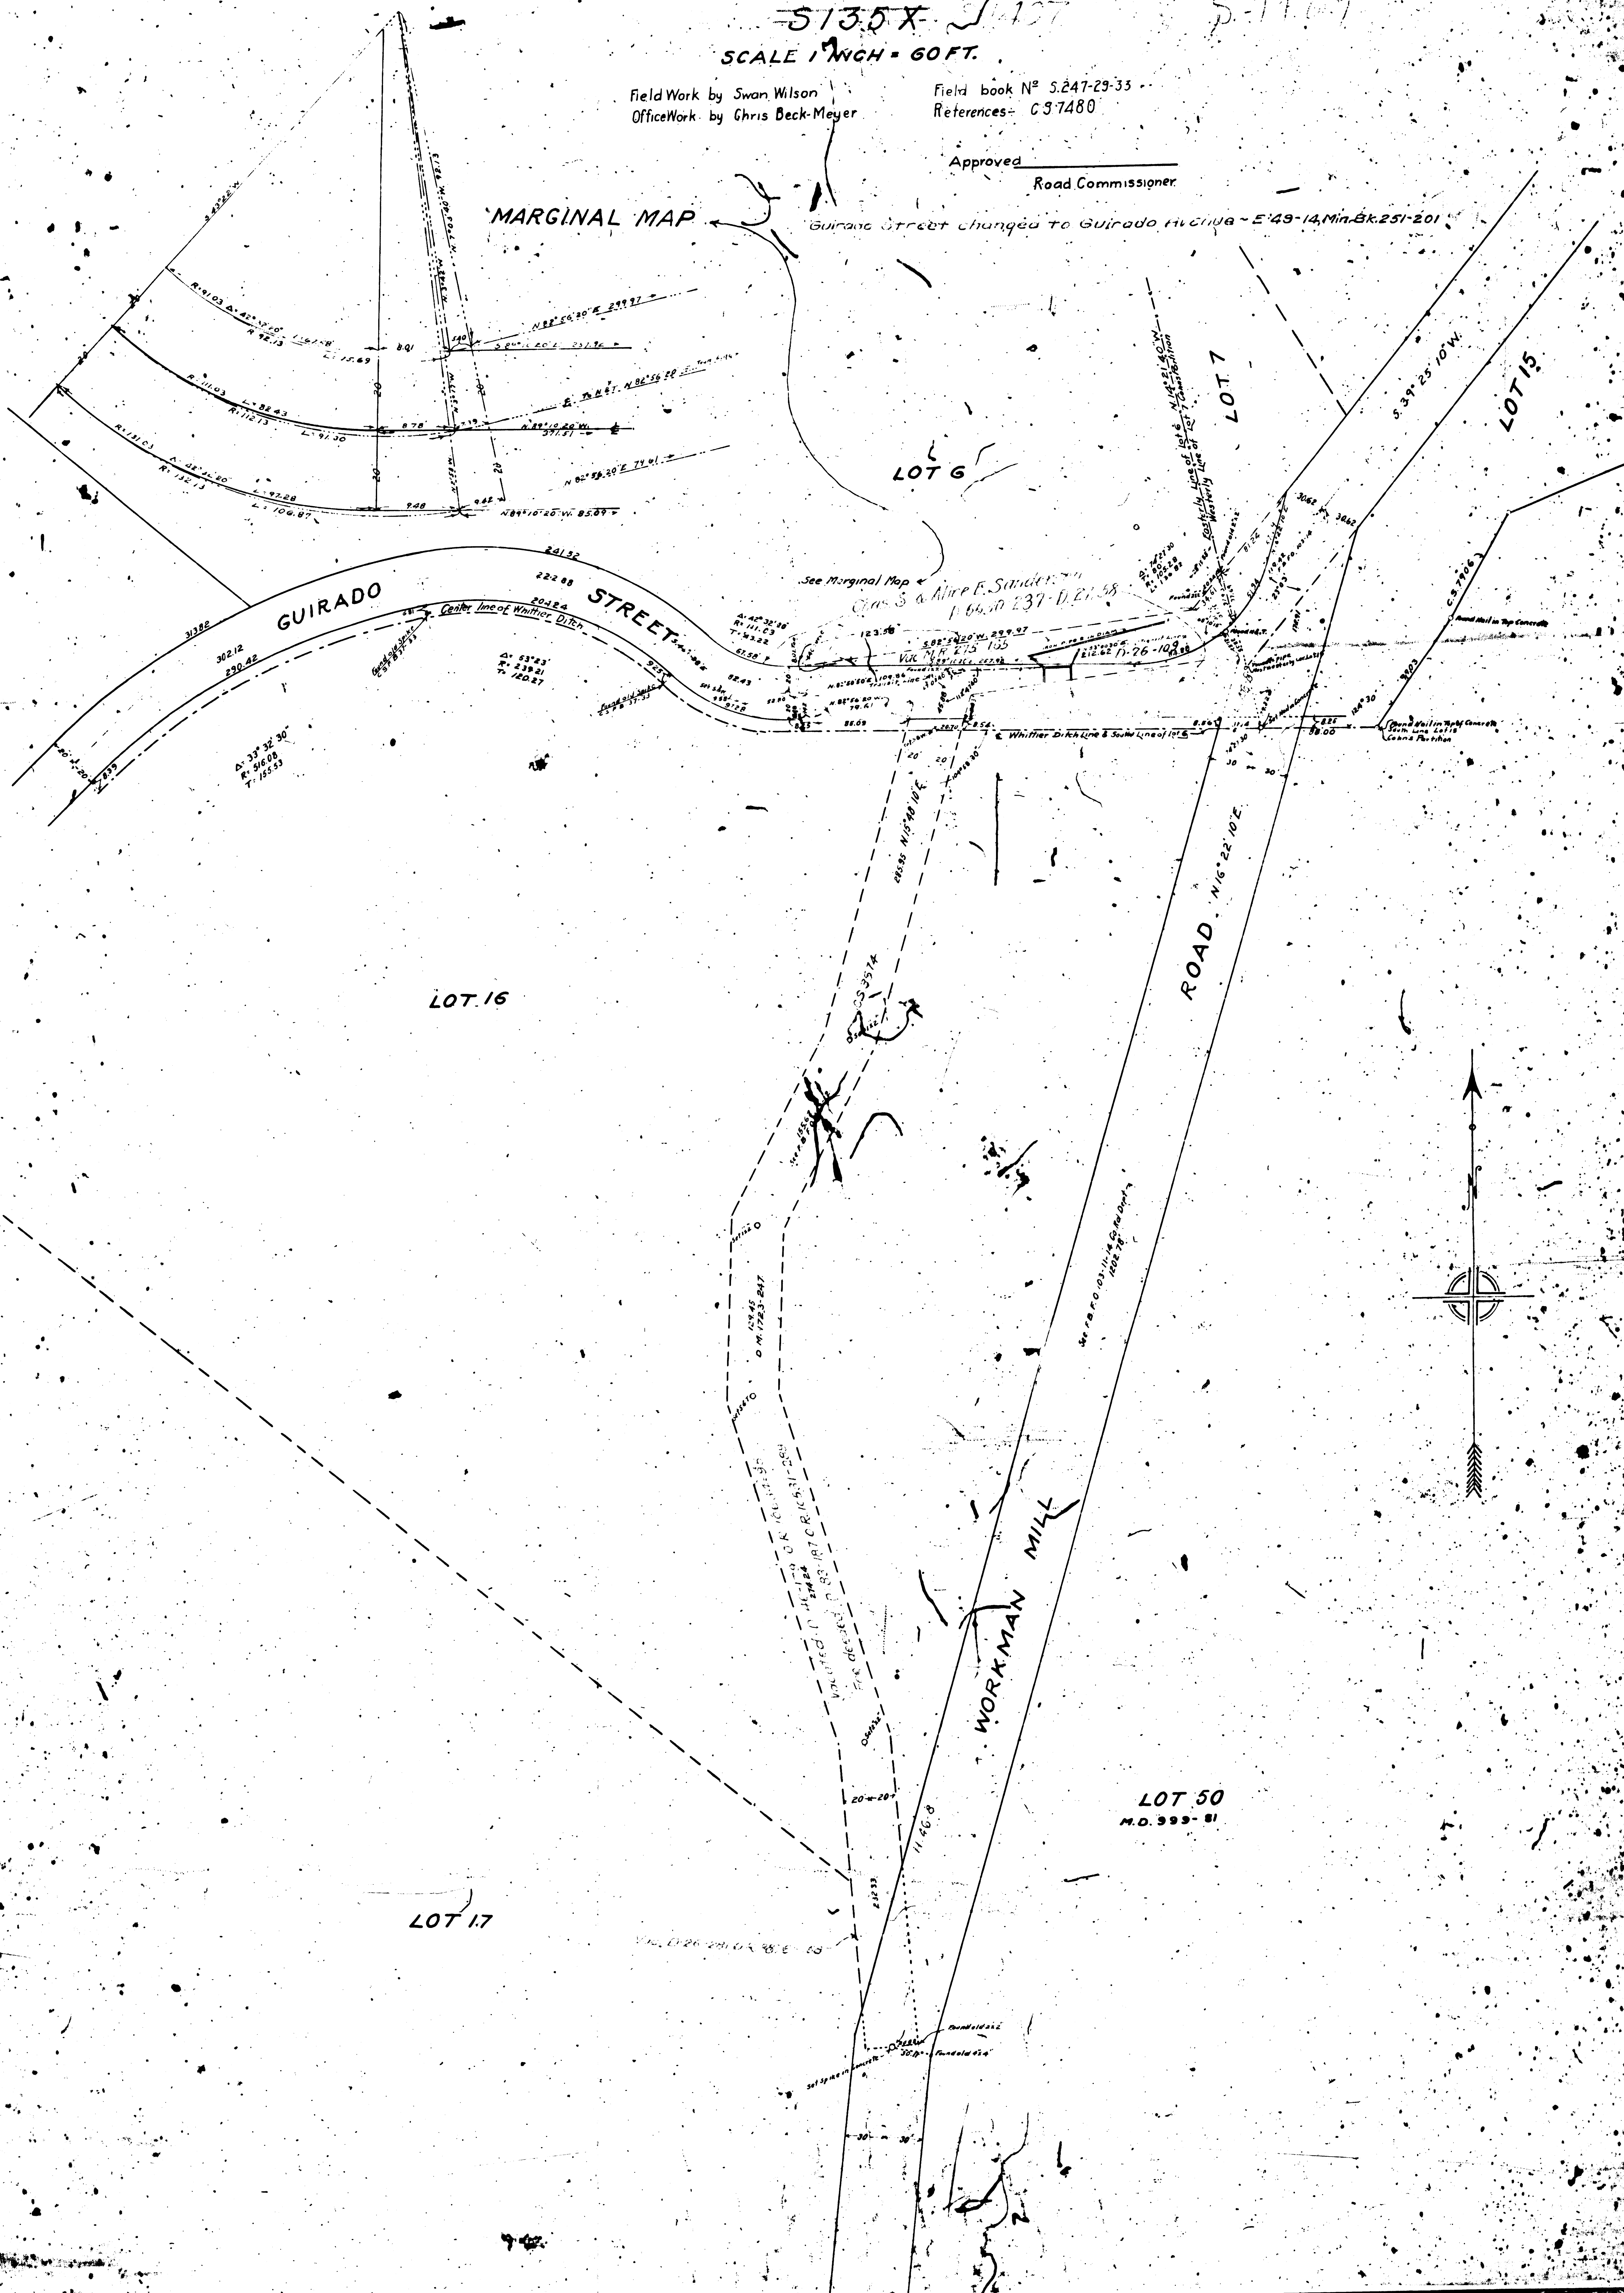

FM 18155