



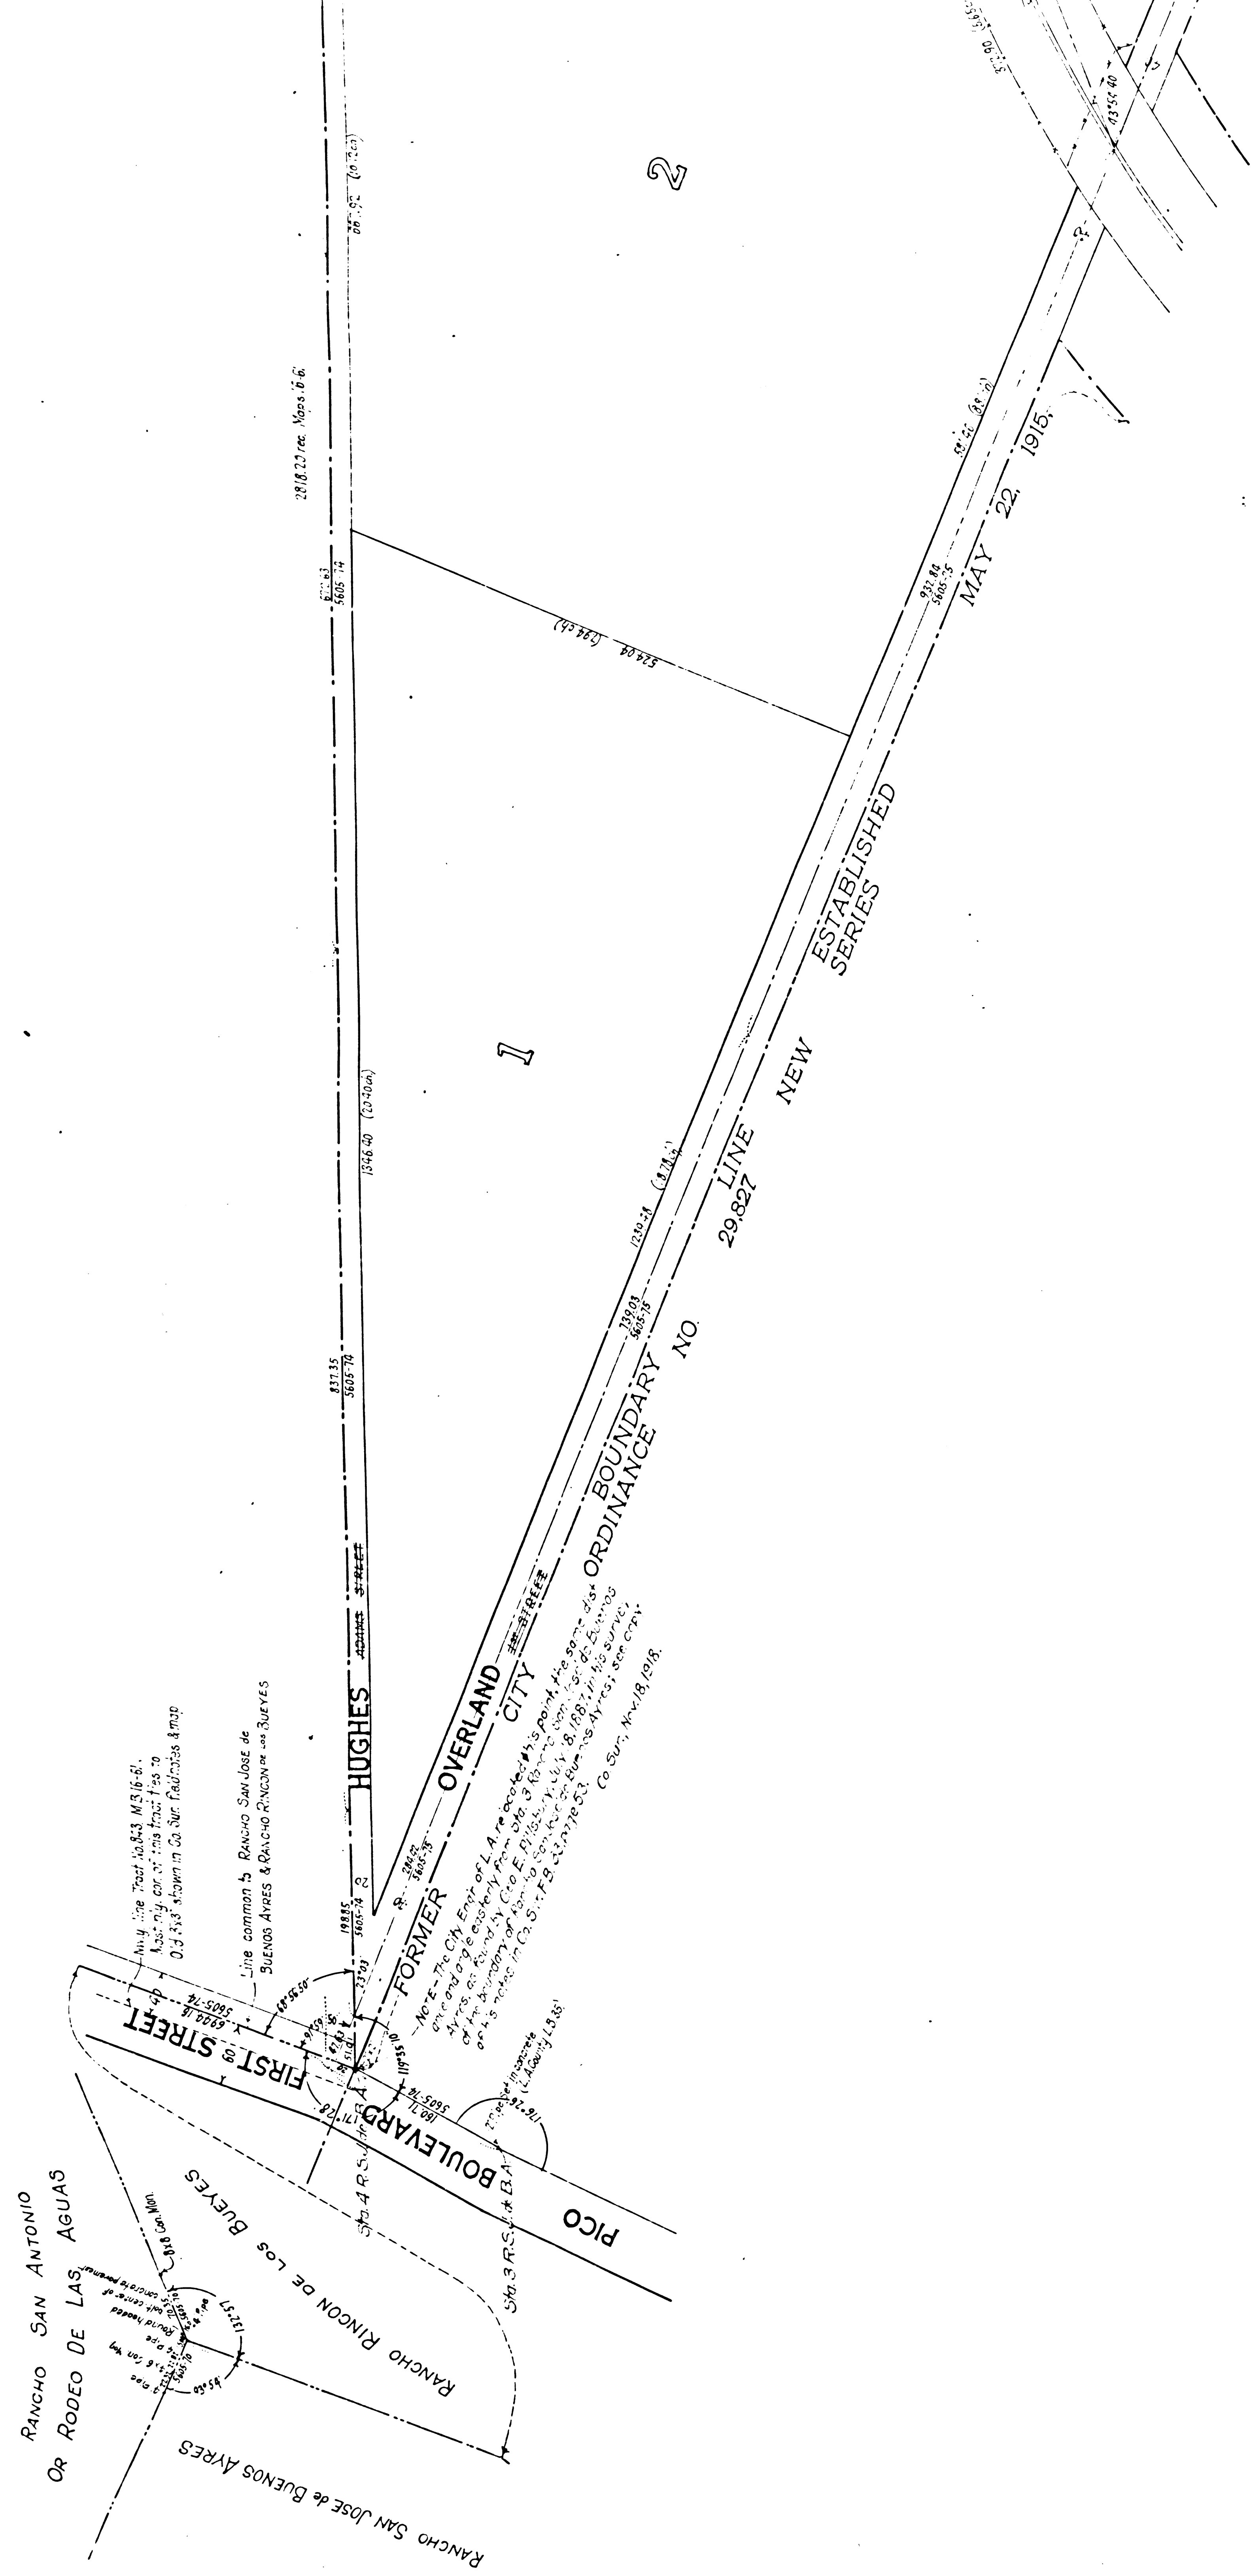

F.M. 18167
A1 OF A4

CITY OF LOS ANGELES
JULY 1918
A. C. HANSEN CITY ENGINEER
P. R. Conley Draftsman
Traced by P. R. Conley Checked by A. H. Hand

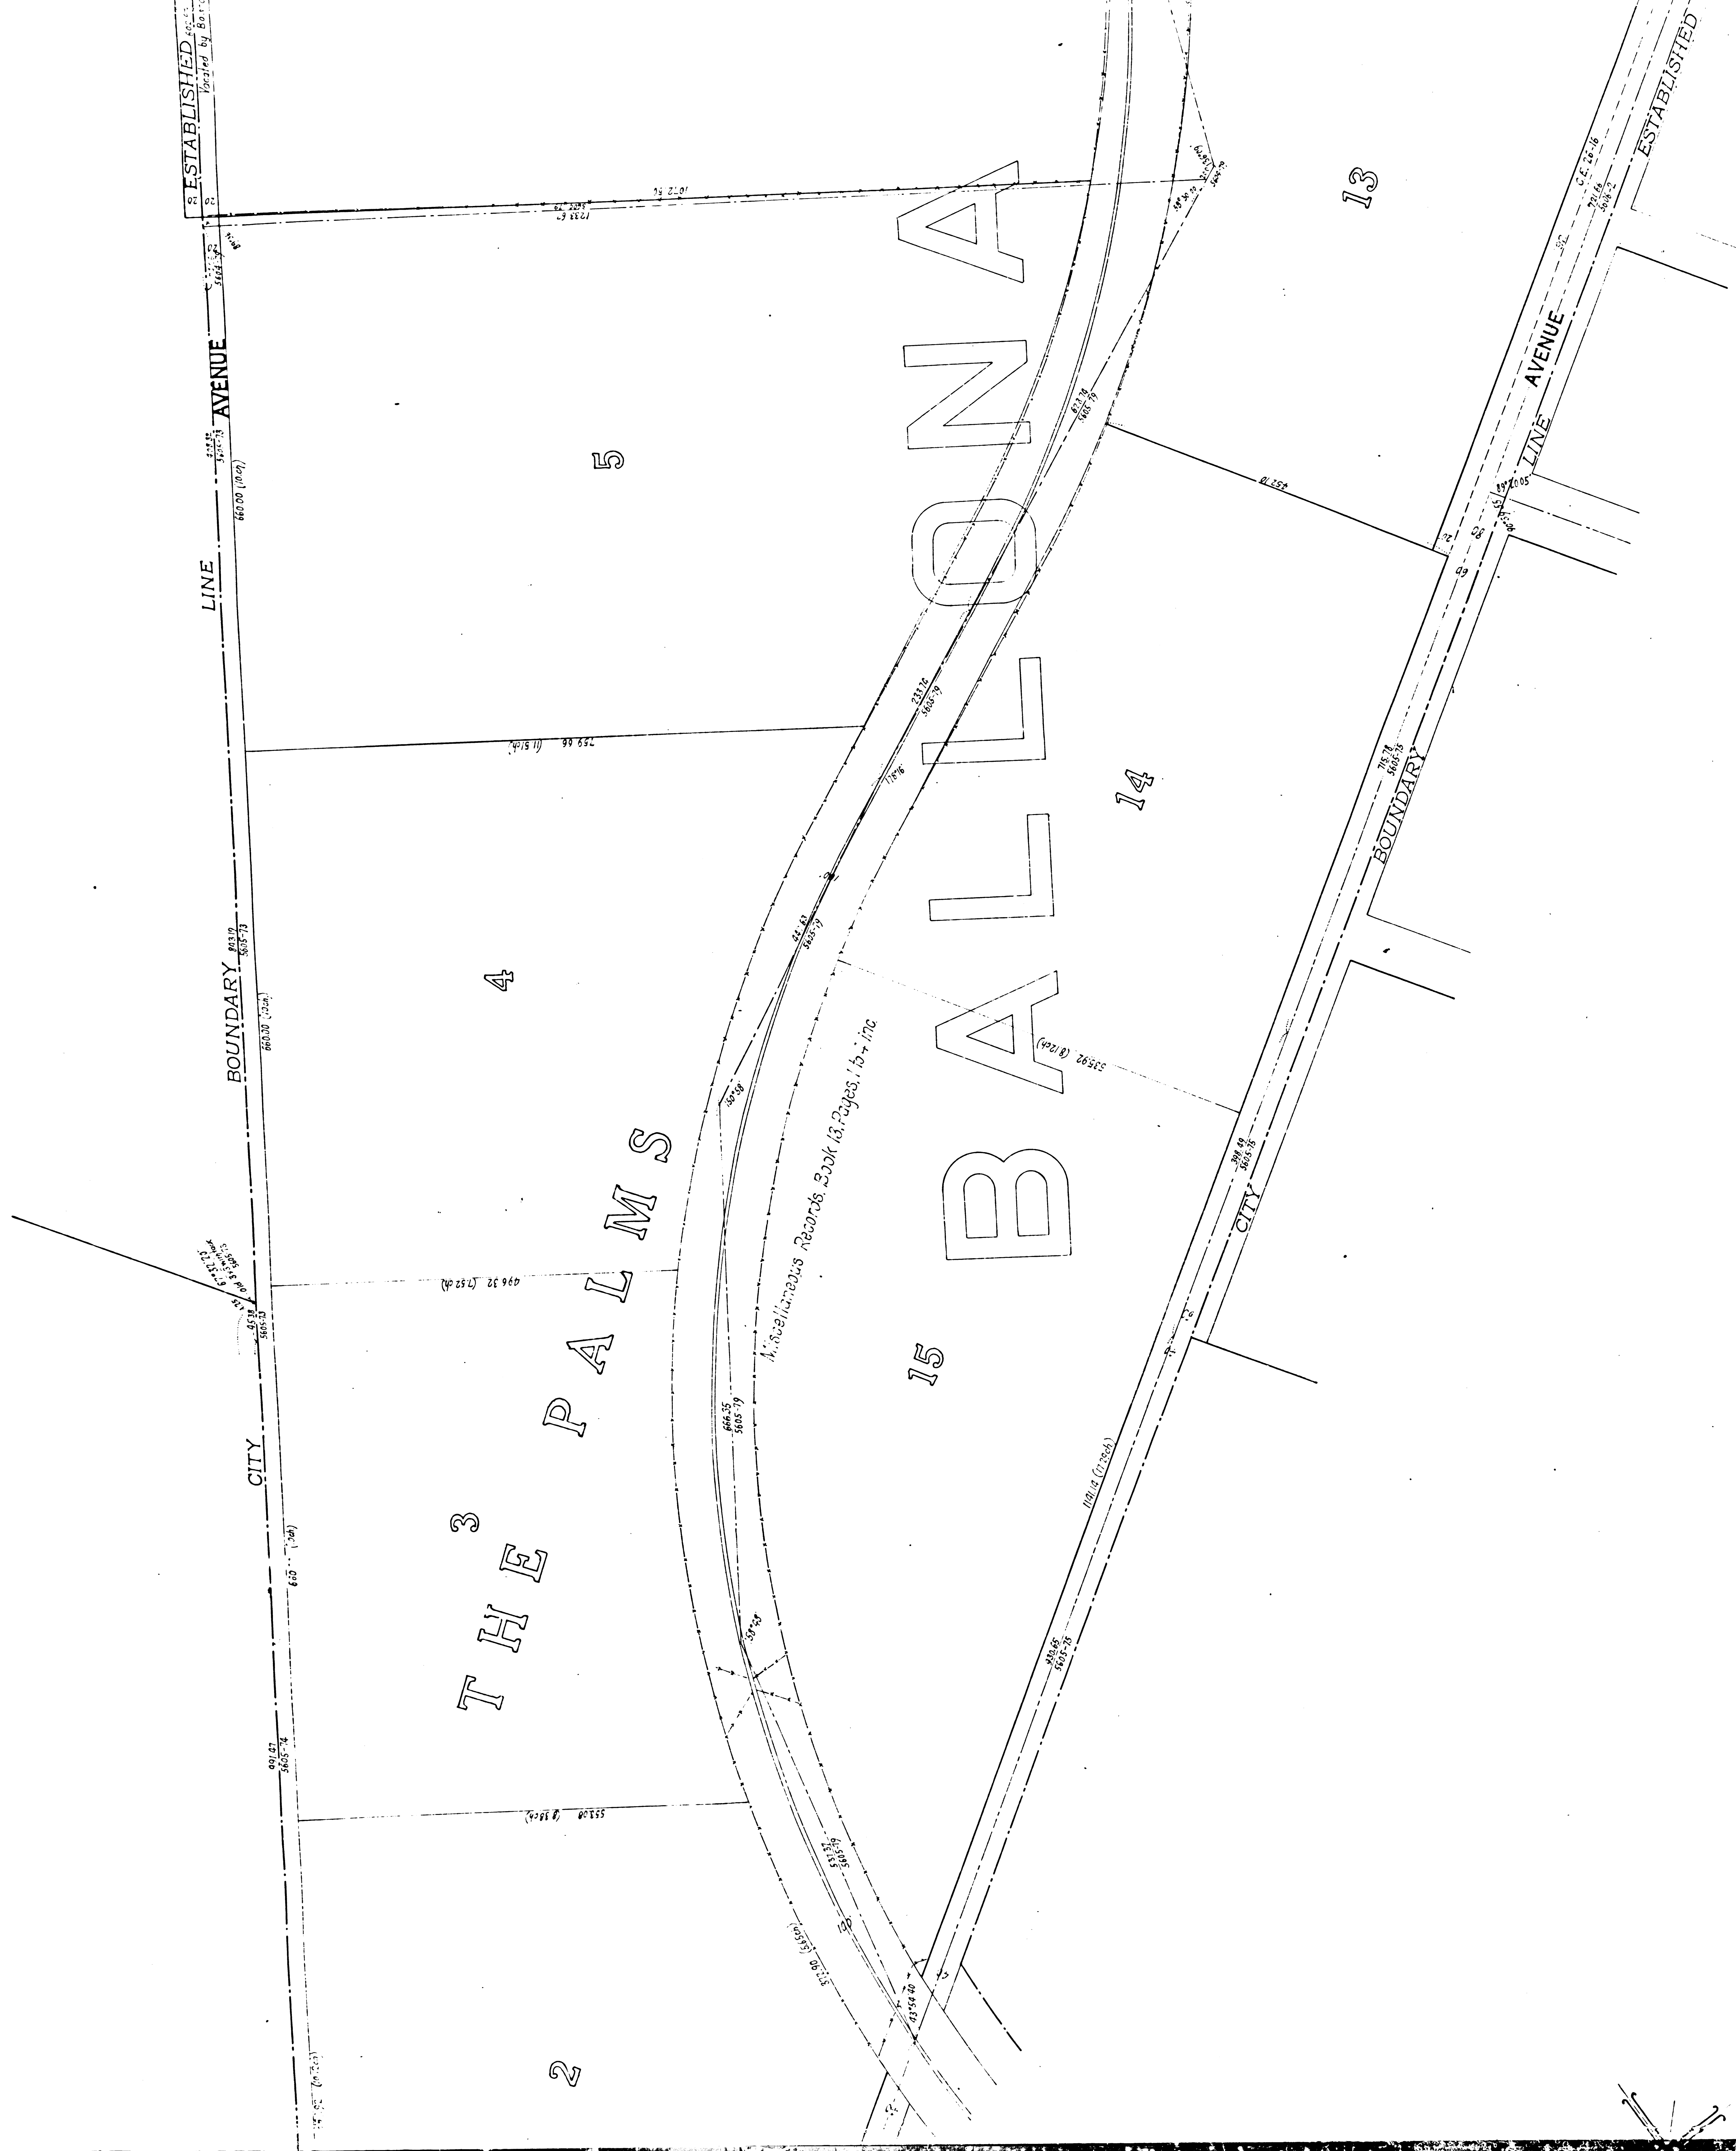

F.M.	1	8	1	6	7
A	2	OF	A	4	

LOS ANGELES
1918
CITY ENGINEER
Draftsman
Checked by A. J. Bond

NEW SERIES

NO. 29827

ORDINANCE

HUGHES

ESTABLISHED MAY 22 1915
located by Board of Supervisors, January 22, 1907 Miscellaneous Records Book (D) Page 24

MOTOR

WINSHIP'S

VISTA DEL MAR

Miscellaneous Records Book 72 Page 5

AVENUE

BRANCO

11

13

MENTONE

KEYSTONE

PAWNEER

VALPARAISO

OVERLAND

ORDINANCE

NO. 29827

NEW SERIES

F.M. 18167

A3 OF A4

