

of Covina  
North City Boundary

LOS ANGELES COUNTY HIGHWAY COMMISSION.  
DIV. 35.  
**CITRUS AVENUE**  
City Limits of Covina Sta. 0+00 To Foothill Boulevard Sta. 143+76.11


Surveyed By W.H.  
Plotted H.C.H.  
Traced

Scale:  
1"=50'

Approved - September 30, 1912.

*P.H. Connelley*  
Asst. Chief Engineer

Field Book No. 111.  
Level No. 394+396.

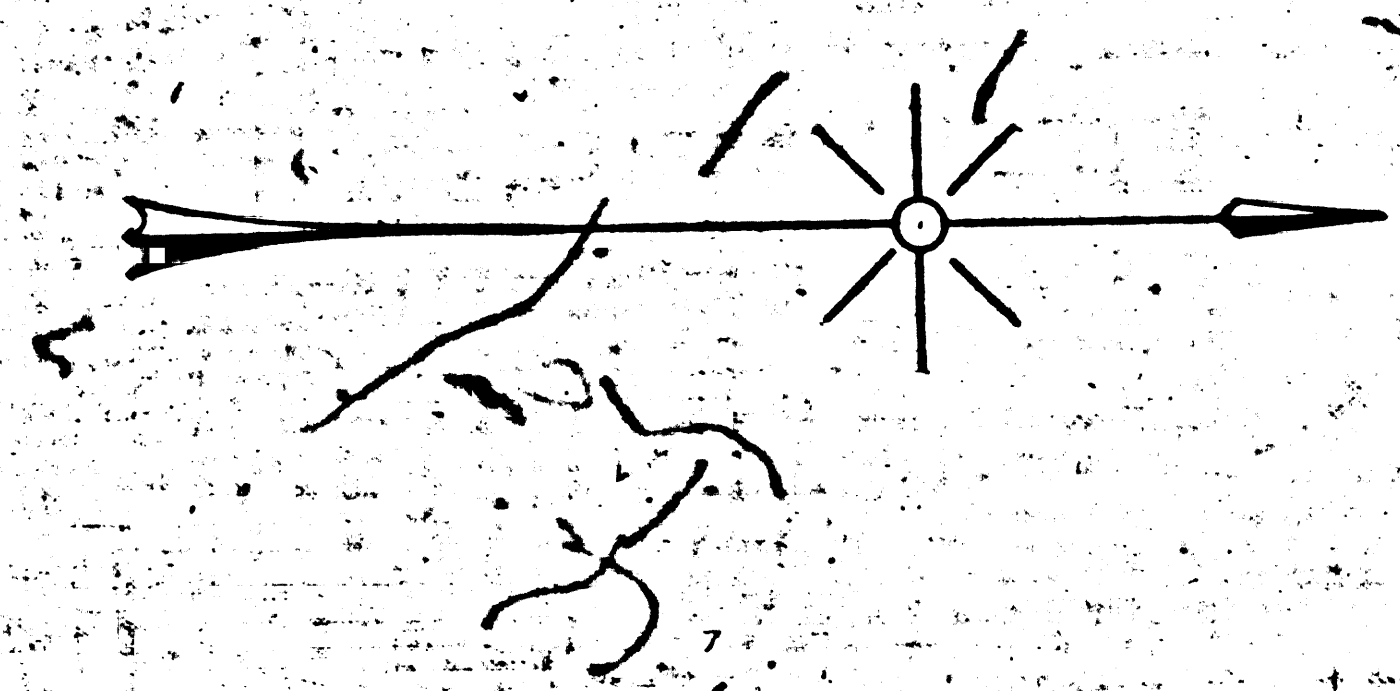


DALTON ROAD



SECTION 10  
TOWNSHIP 10 N  
RANGE 10 E  
S.E. 1/4

11 : 118 6  
A OF A 6




 




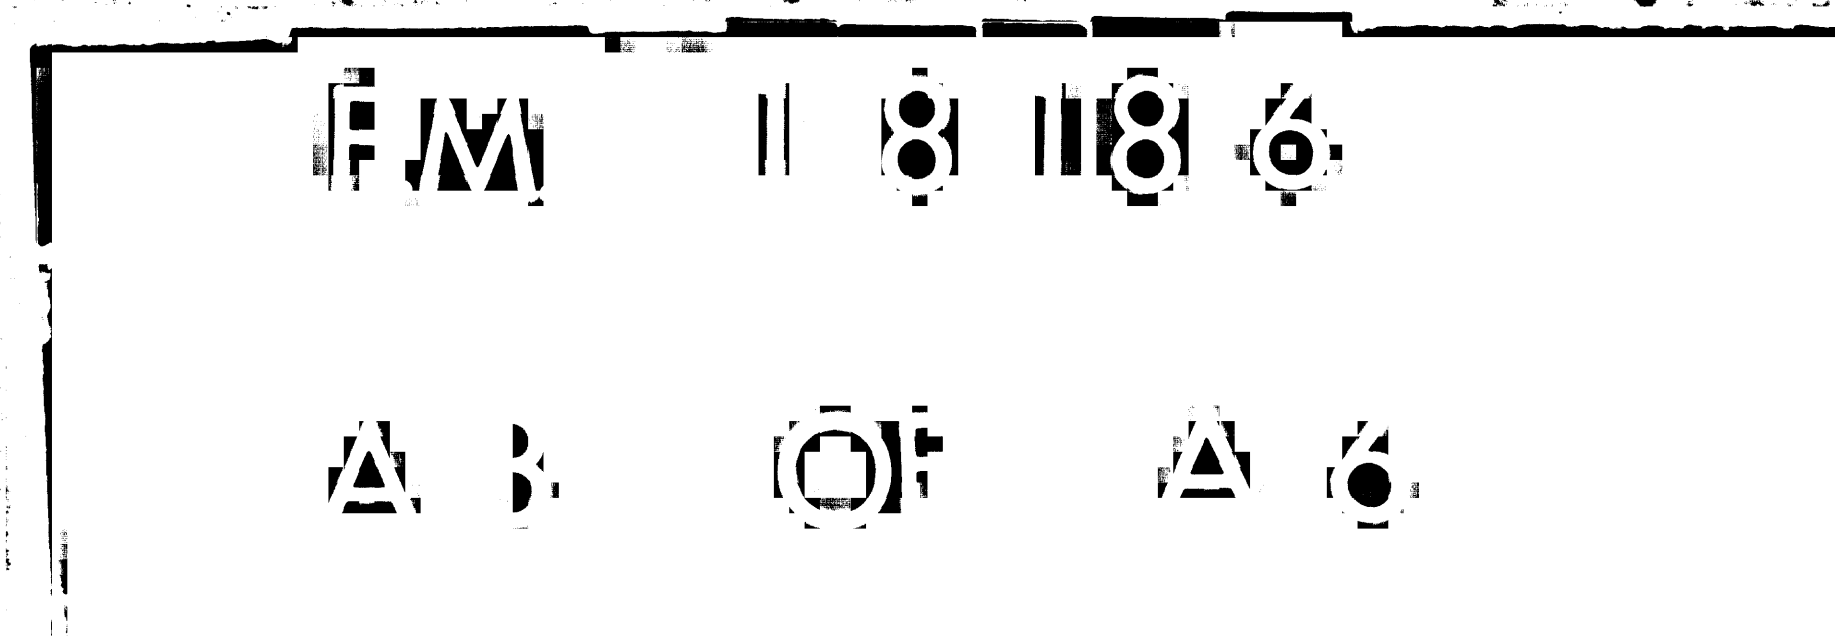 




 




 

F M 11 8 11 8 4  
A 5 O A 6



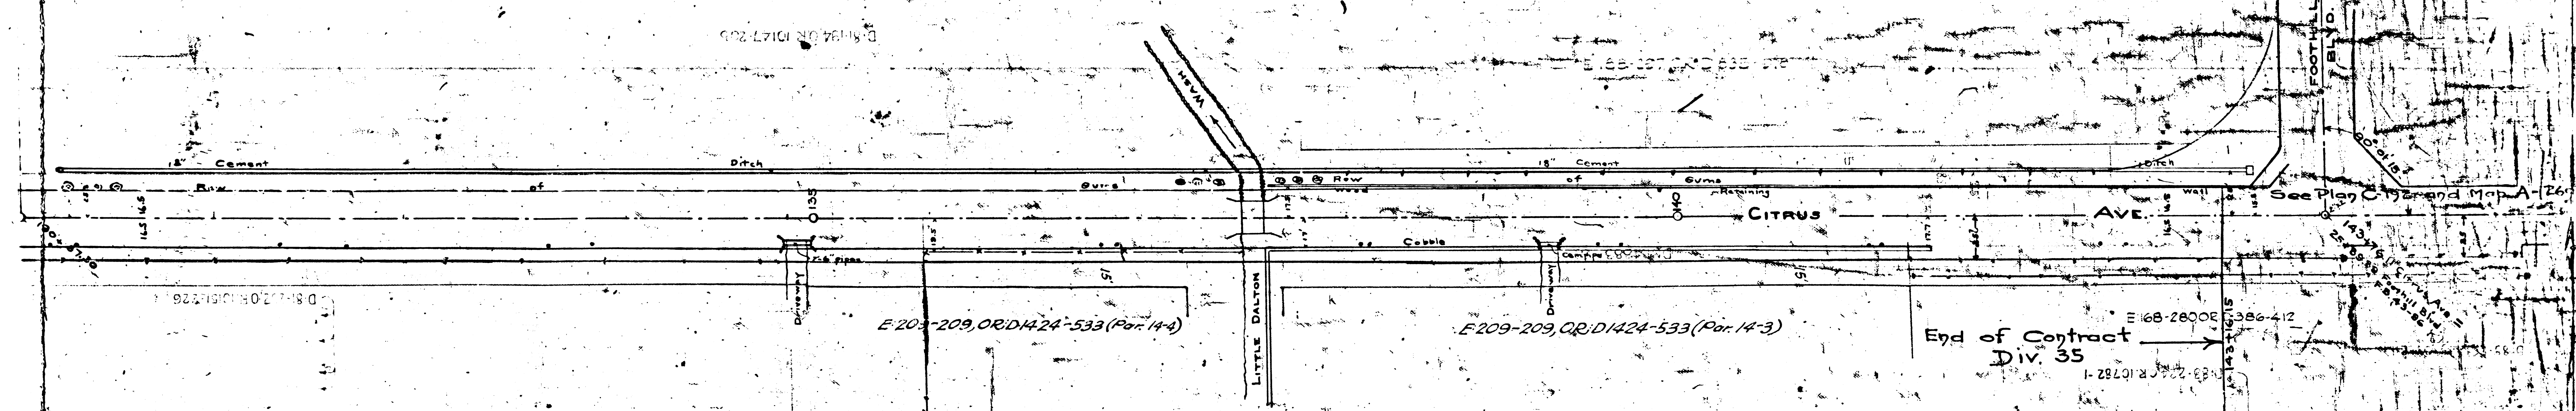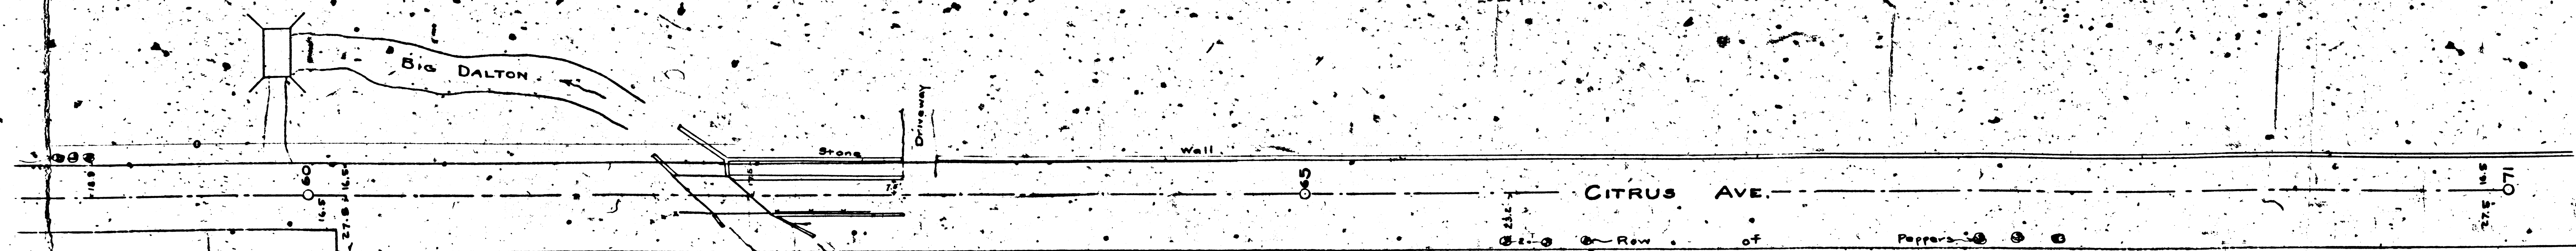

F.M. 11 8 11 8 6  
A 6 O A 6