



F.M. 18210 SHT. 5
A 2 OF A 3

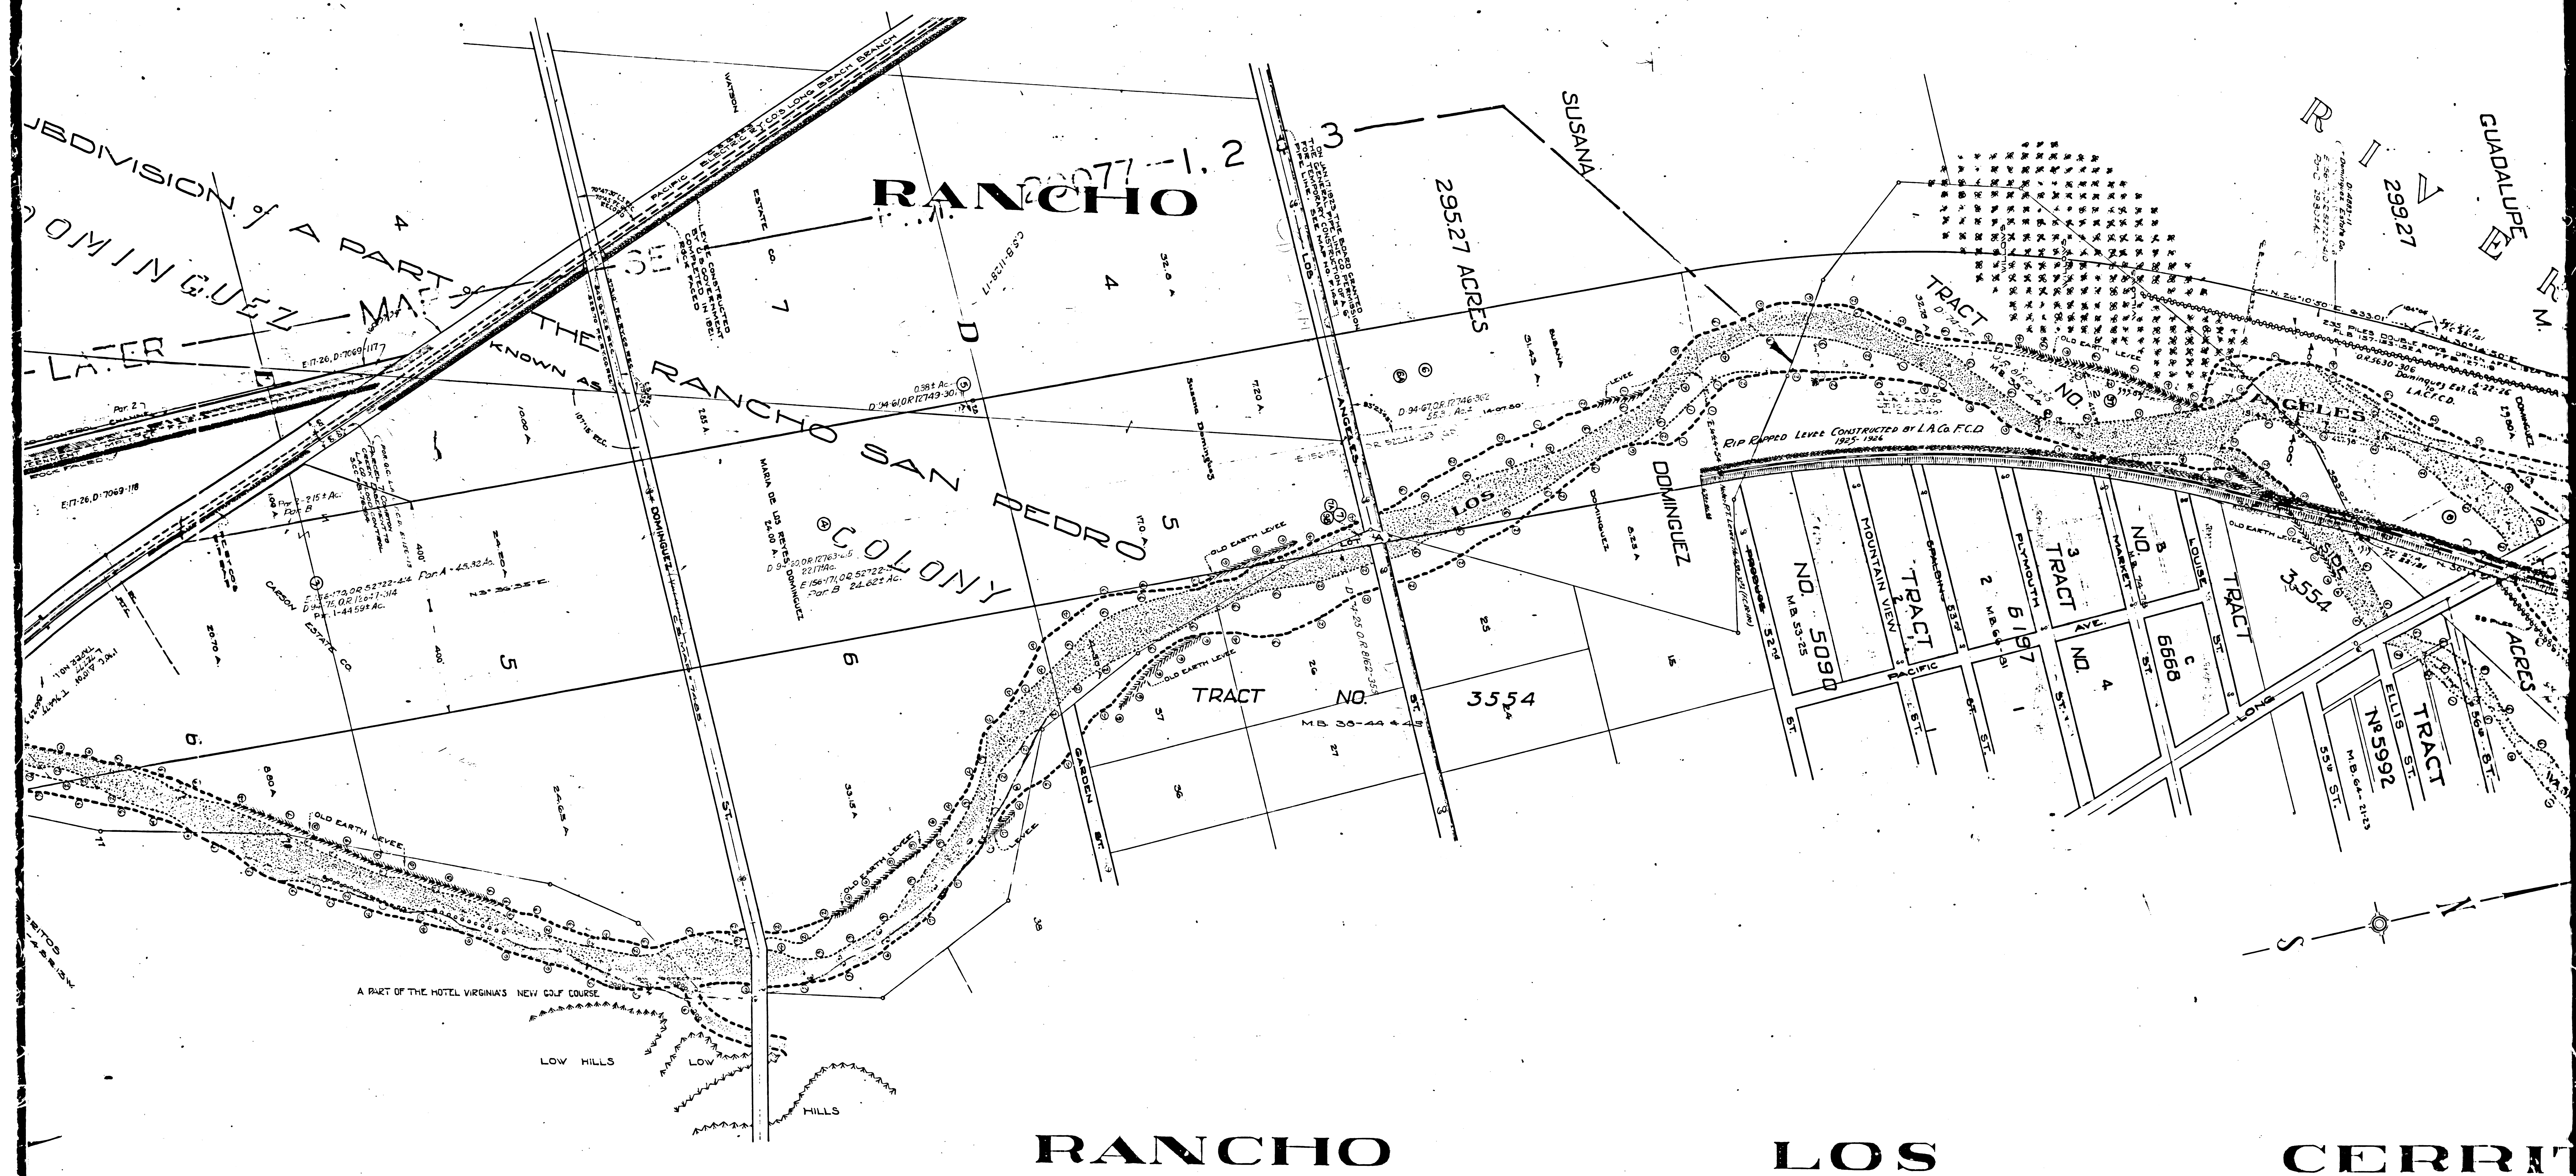

F.M. 18210 SHT. 5
A3 OF A3

SUBDIVISION of A PART of
DOMINGUEZ MAP
FOR LATER
THE SE
RANCHO SAN PEDRO
COLONY
TRACT NO. 3554
295.27 ACRES
F.M. 22077-1.2

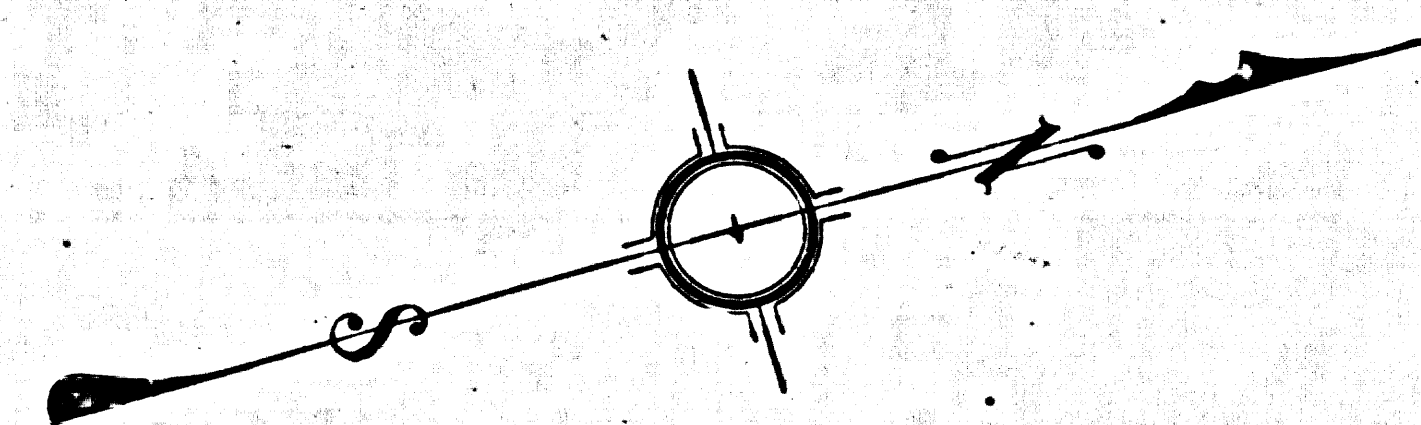

A PART OF THE HOTEL VIRGINIA'S NEW GOLF COURSE

LOW HILLS

HILLS

RANCHO

LOS ANGELES COUNTY
FLOOD CONTROL DISTRICT
RIGHT OF WAY MAP
LOS ANGELES RIVER
JAYREMAN CHIEF ENGINEER-L.A. COUNTY FLOOD CONTROL DISTRICT
SCALE 1"=500'

MAP NO. P.L. 60
SHEET NOS. OF 5 SHEETS

Los Angeles St. changed to Del Amo St. D. 49-33 E. 28-40-122

Revised Aug 1925
Field Work by Archibald