

MACLAY

M.R. 37-5

325

353

340

THE

LANKERSHIM

M.R. 31-39-44

RANCH

LAND & WATER

28

29

30


48

TRA


TRA

FM 18212 SHT. 5
ALL OF A2



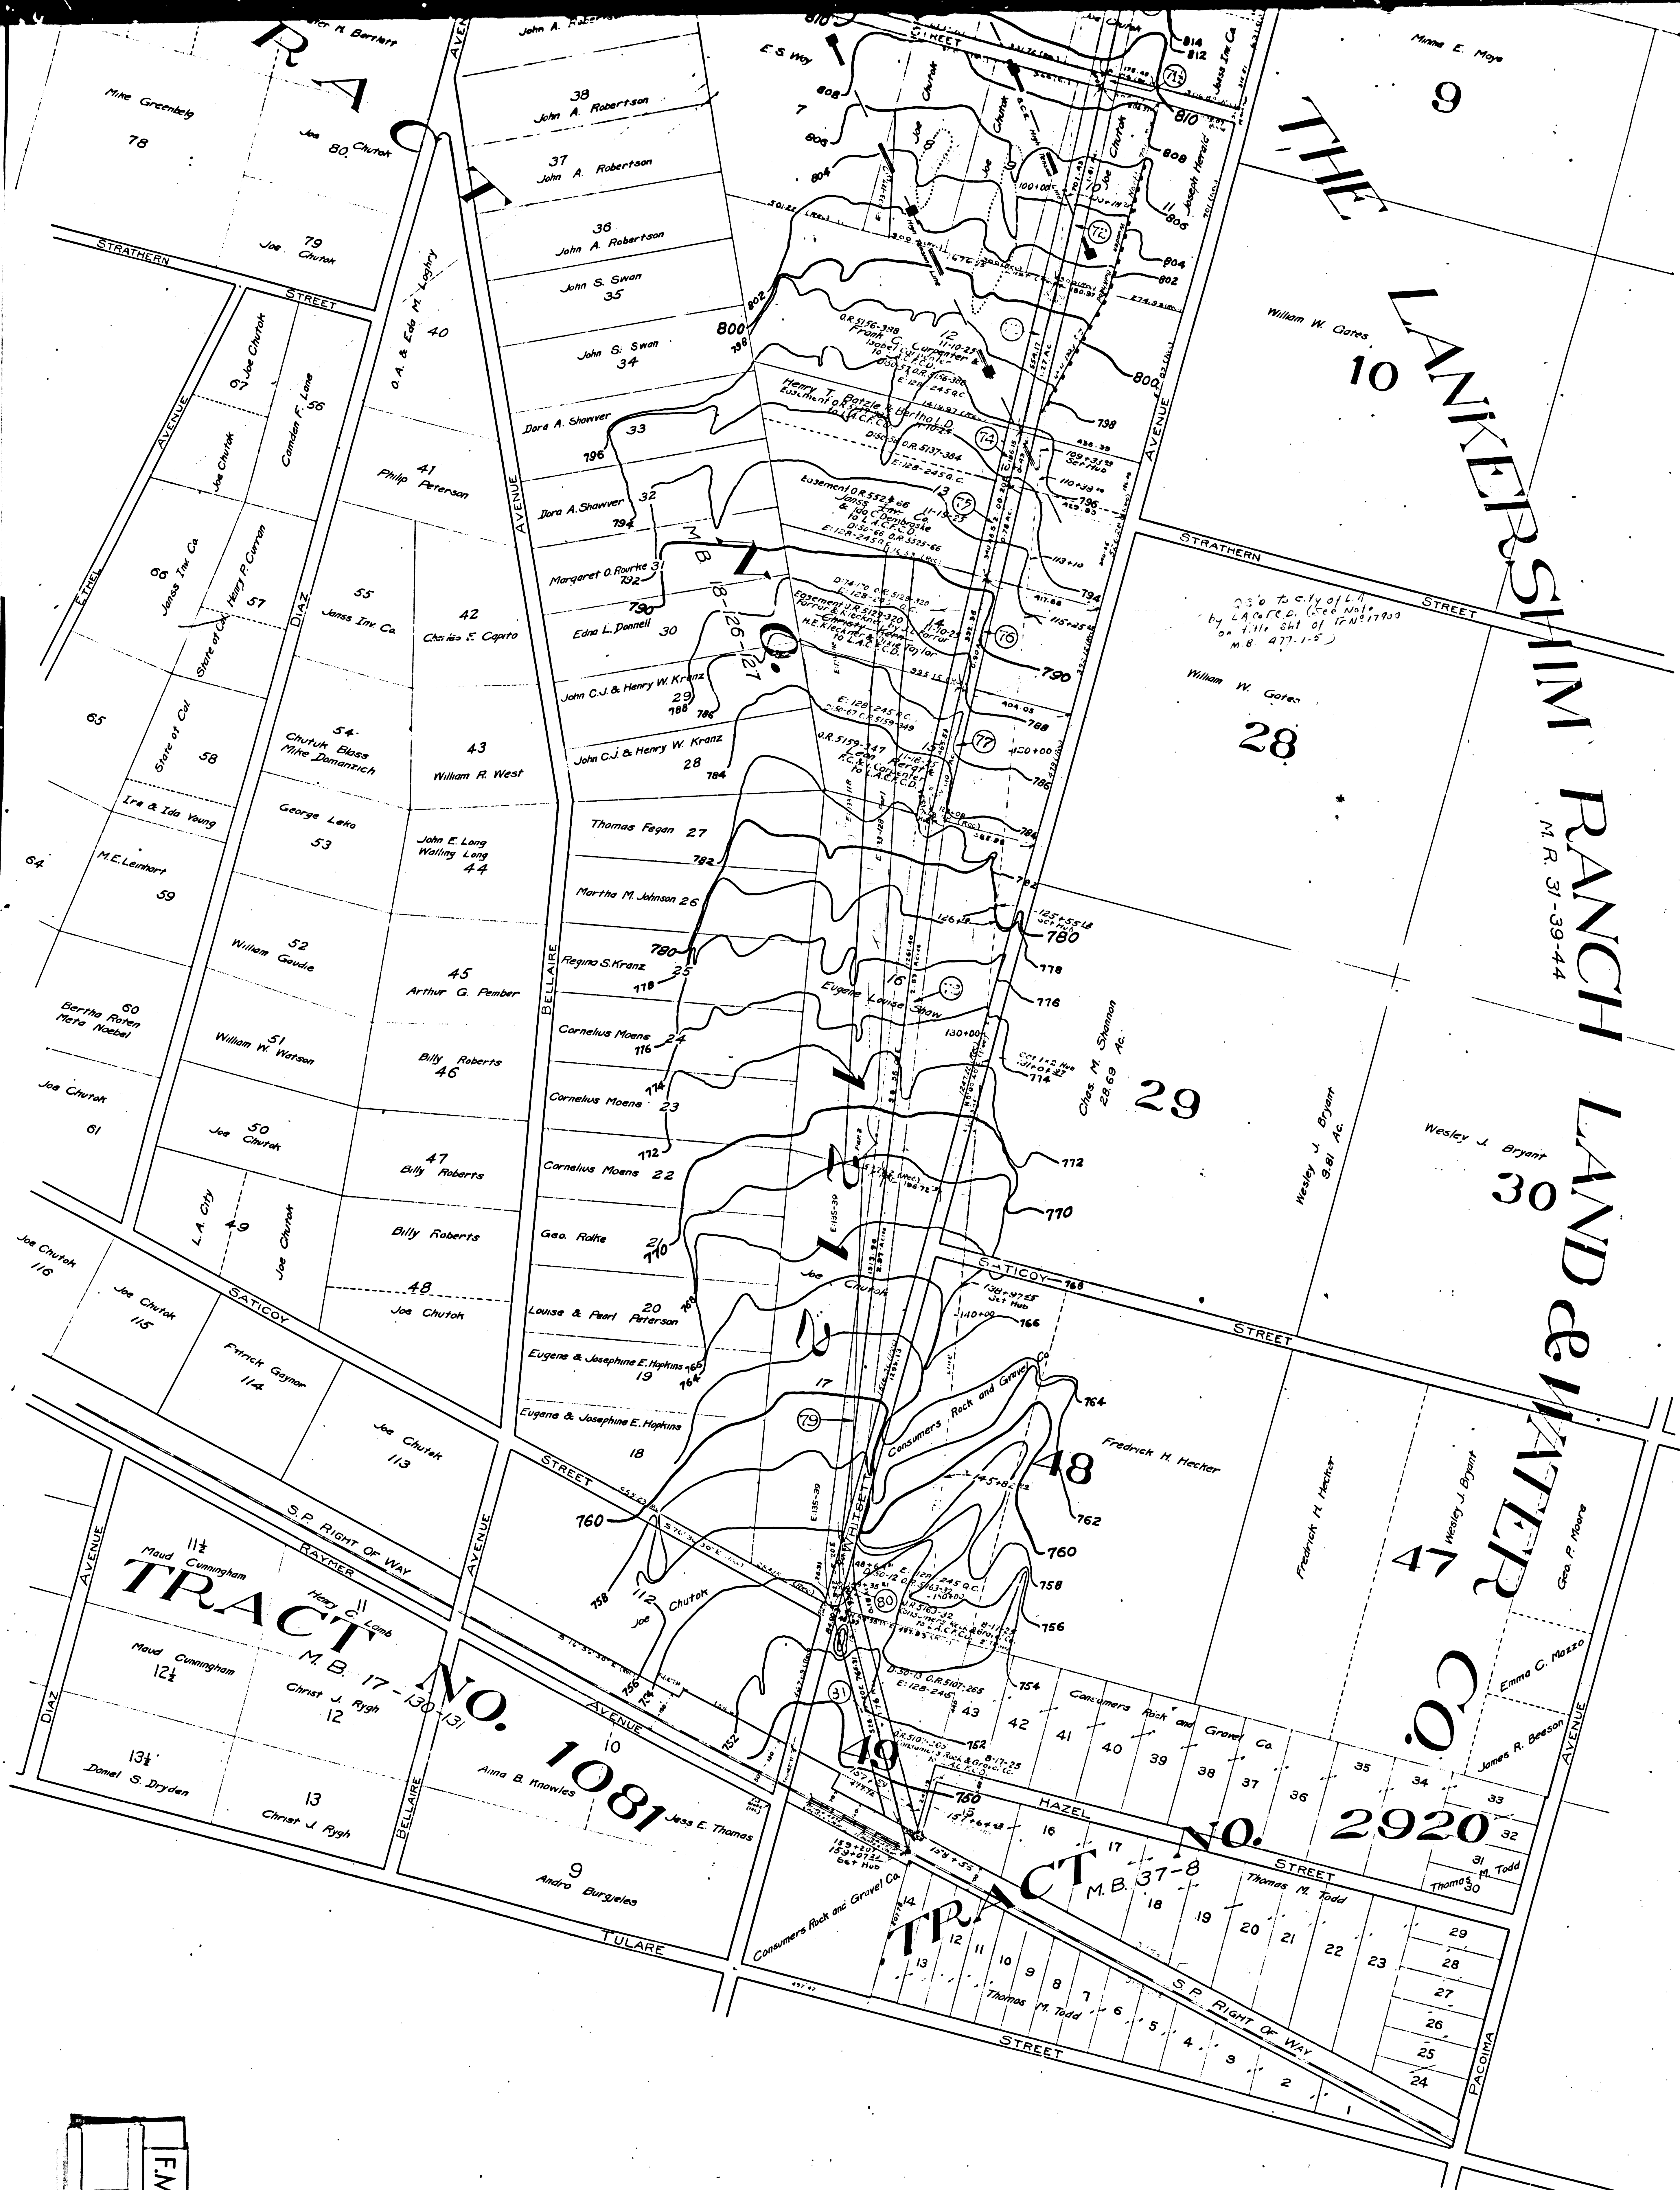


FM 182112 SH. 5
A2 OF A21

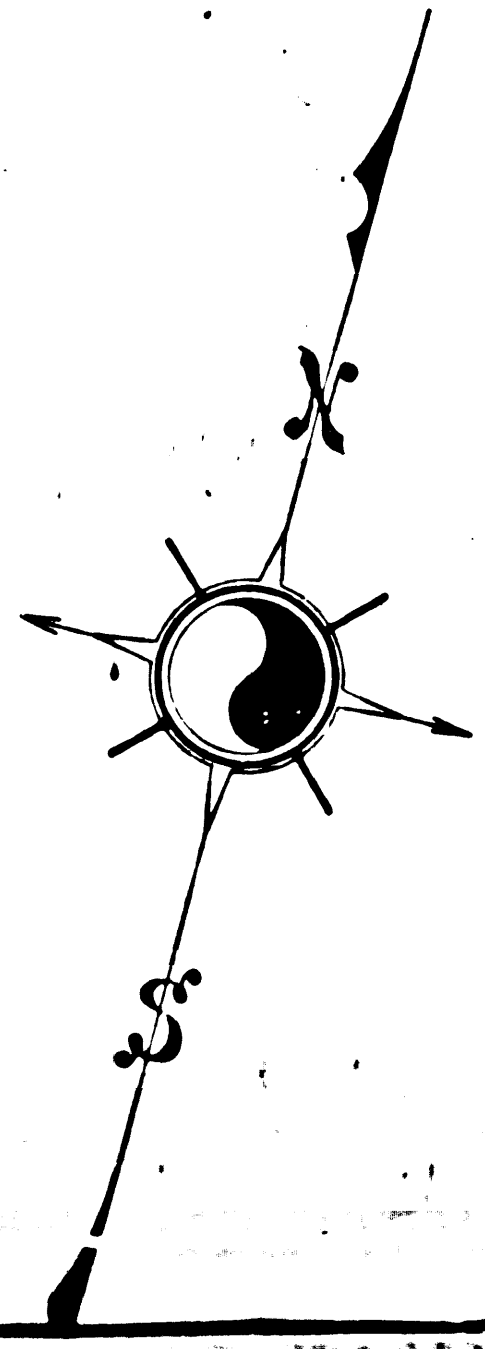

Field Work by: [blank] Jan 1925
Office Work by: [blank] Jan 1925
Checked by: [blank]
Approved by: [blank] Office Engineer

LOS ANGELES COUNTY
FLOOD CONTROL DISTRICT
TUJUNGA WASH
CENTRAL BRANCH
FROM ARLETA ST. SOUTHERLY TO S. R. R. COAST LINE
J.W. REAGAN CHIEF ENGINEER L.A. COUNTY FLOOD CONTROL DISTRICT
SCALE 1" = 200'
MAP NO. P. L. 90
SHEET 1 OF 3 SHEETS
F.L.B. 139
JANUARY 1925
Sht-54
347-53
SCALE - FEET

FM 18210 SHT 5
A3 OF A3

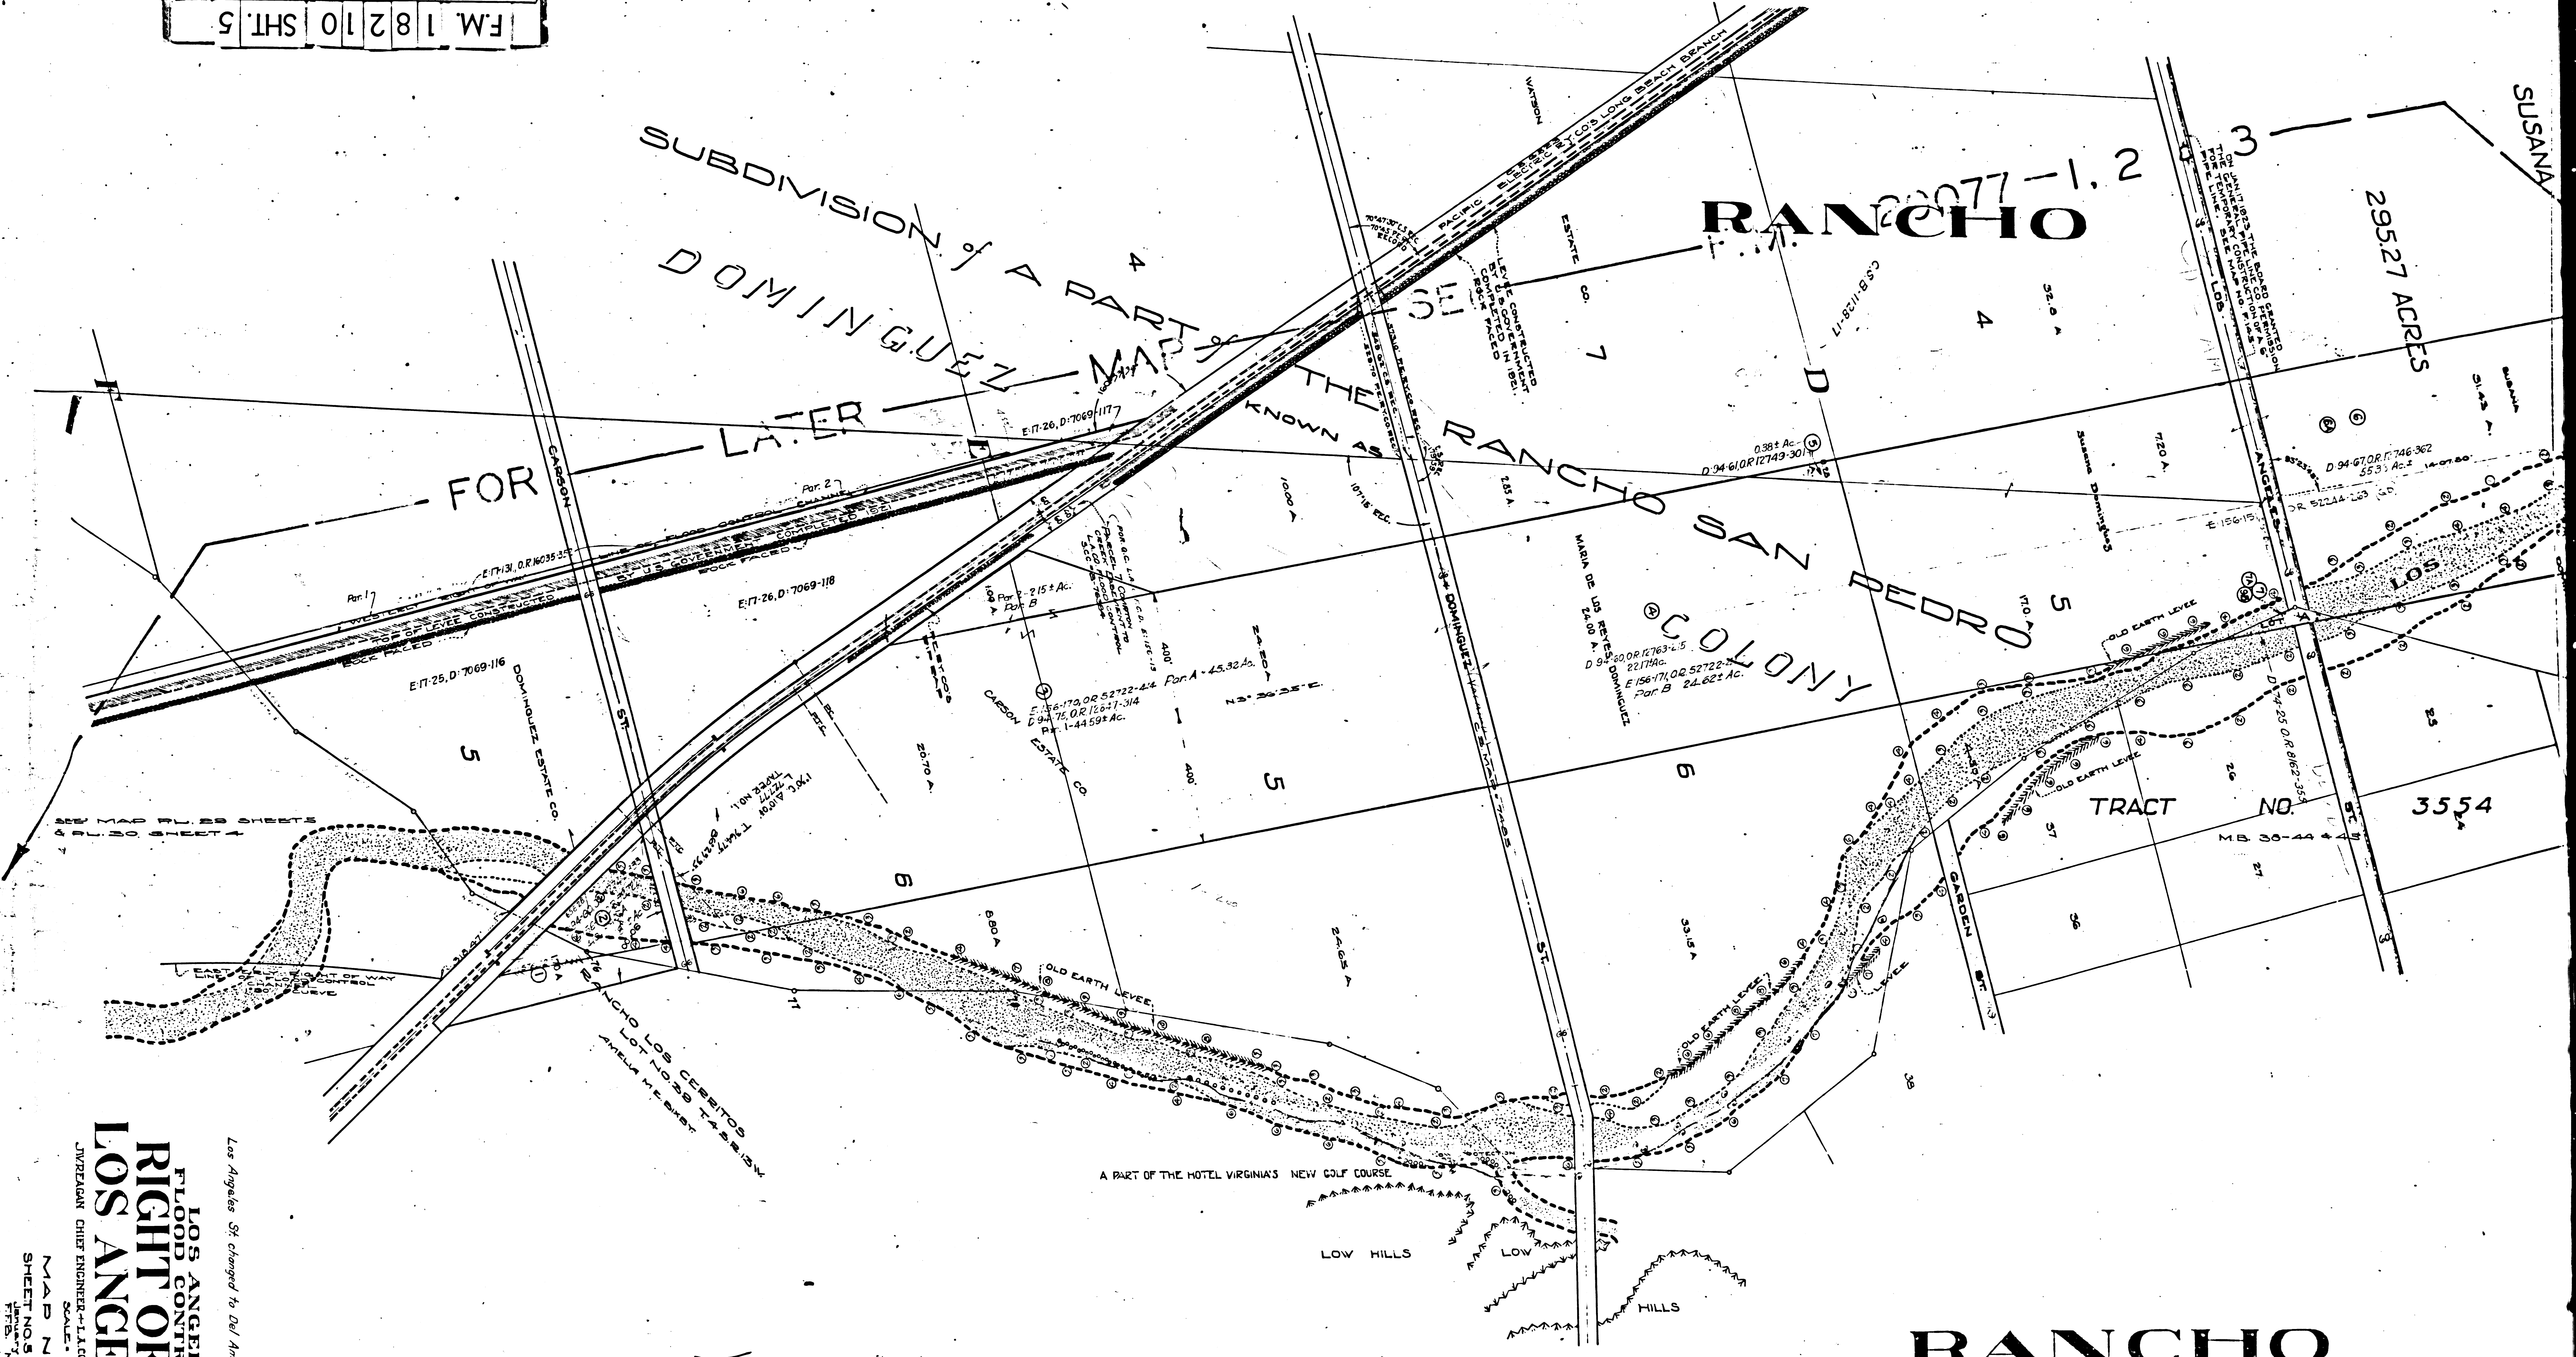

LOS ANGELES COUNTY
FLOOD CONTROL DISTRICT
RIGHT OF WAY MAP
LOS ANGELES RIVER

MAP NO. P.L. 60
SHEET NO. 5 OF 5 SHEETS
JANUARY 1950
P.L. 60
P.L. 60

This Map Supersedes Map No. P.L. 60
Sheet No. 5 Dated Jan. 1950 & Sep. 1951

Revised Aug. 1955
City of Los Angeles
Engineering Department
JANUARY 1950