




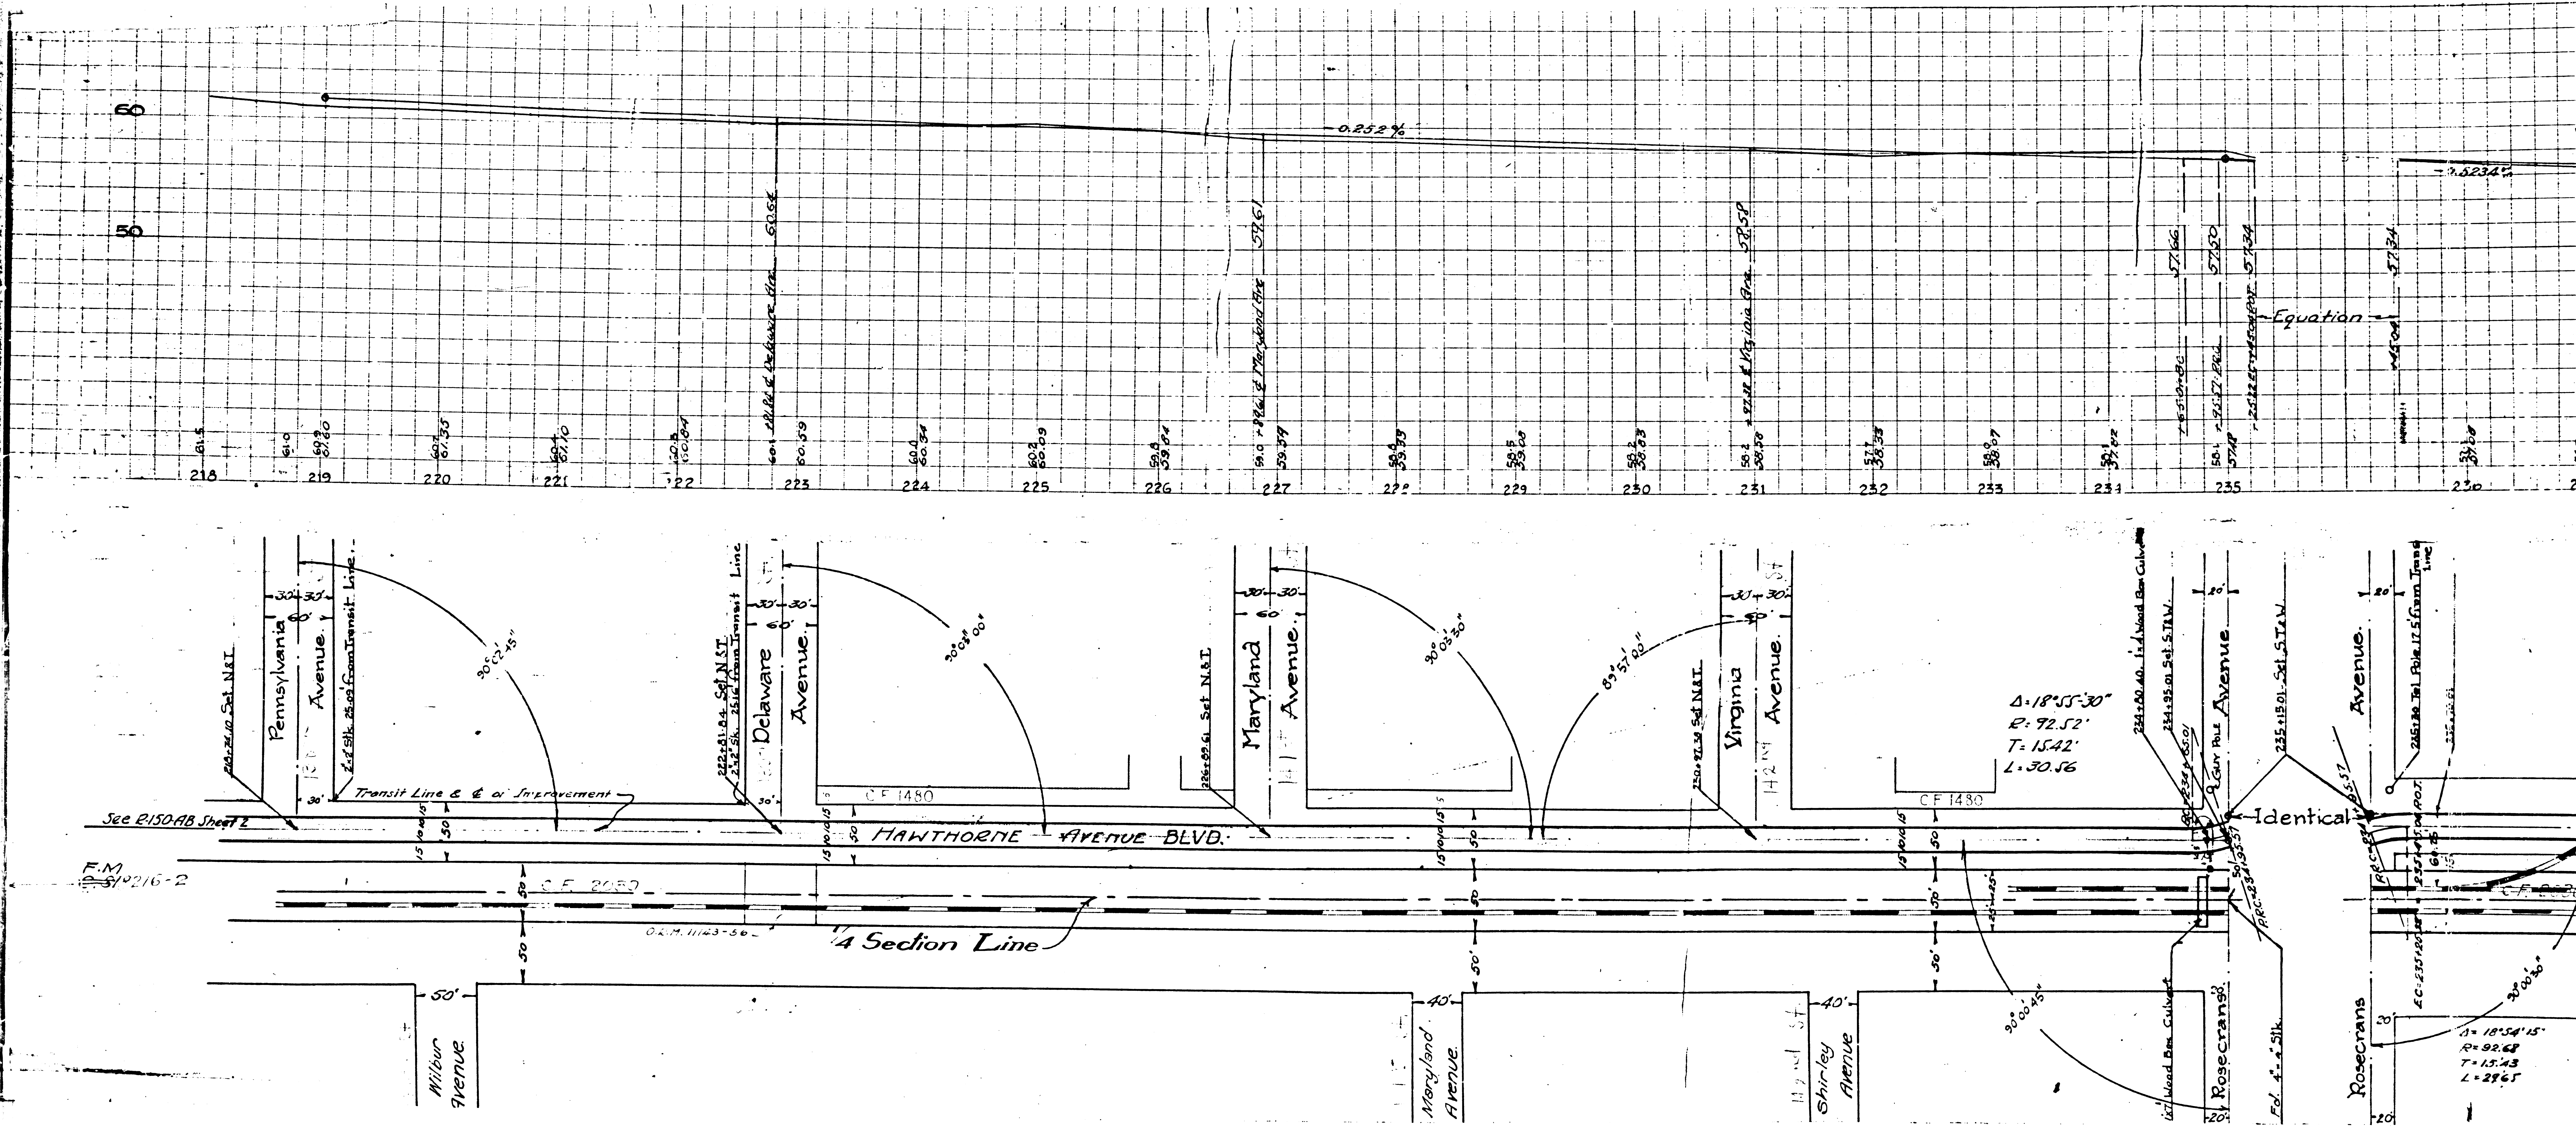


F.M. 18216-3
A1 OF A7

 


F.M. 18216-3

A 2 OF A 7

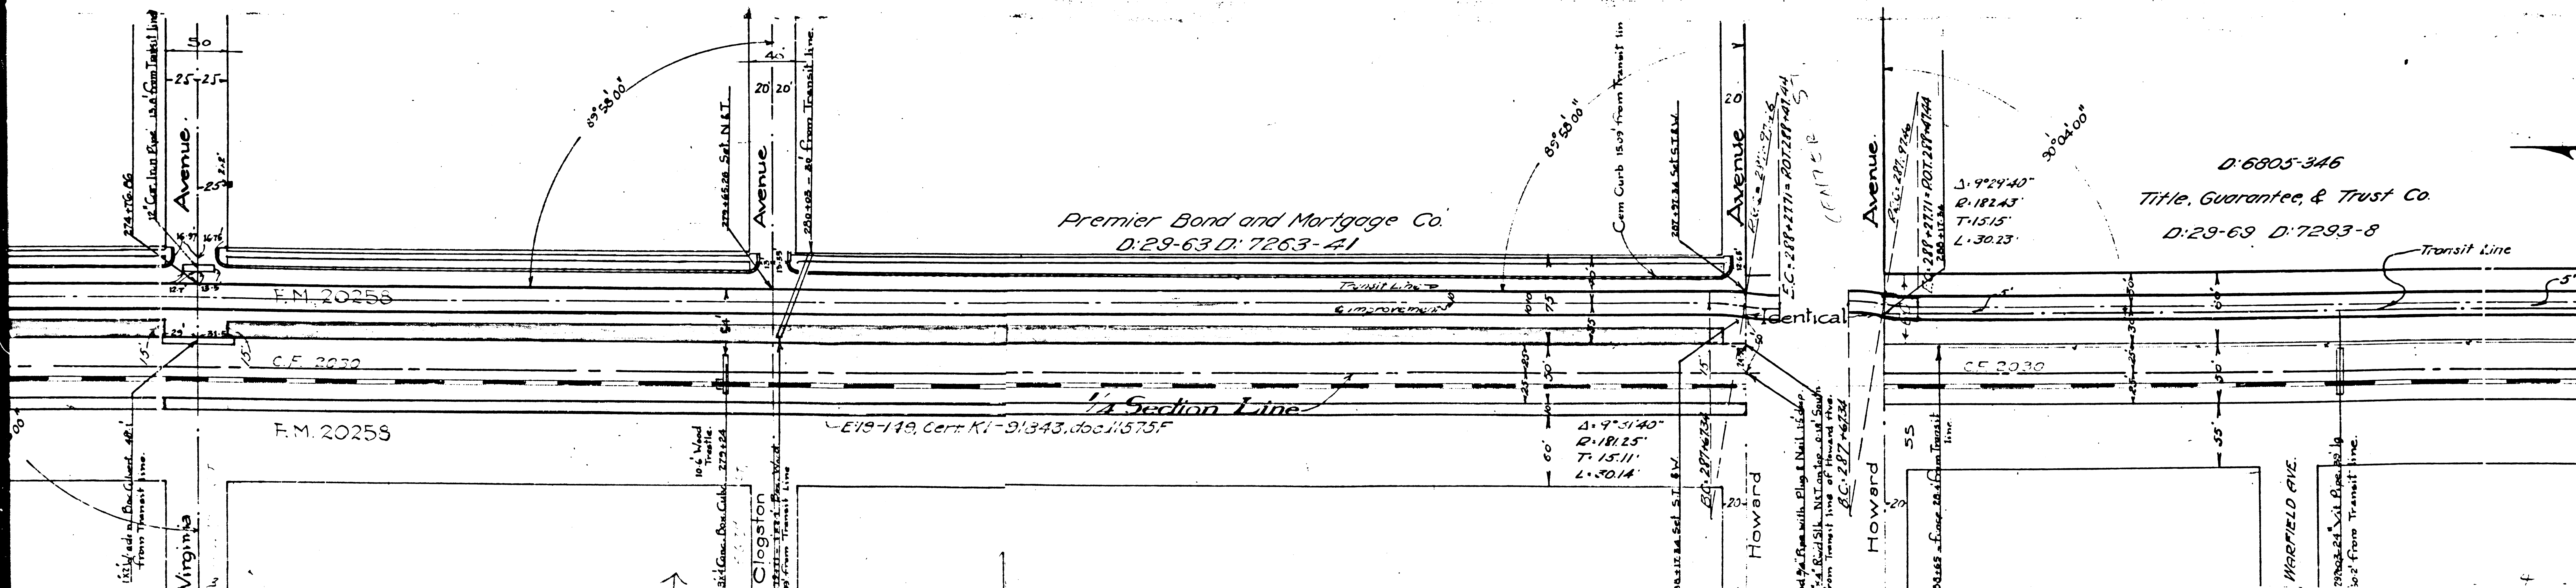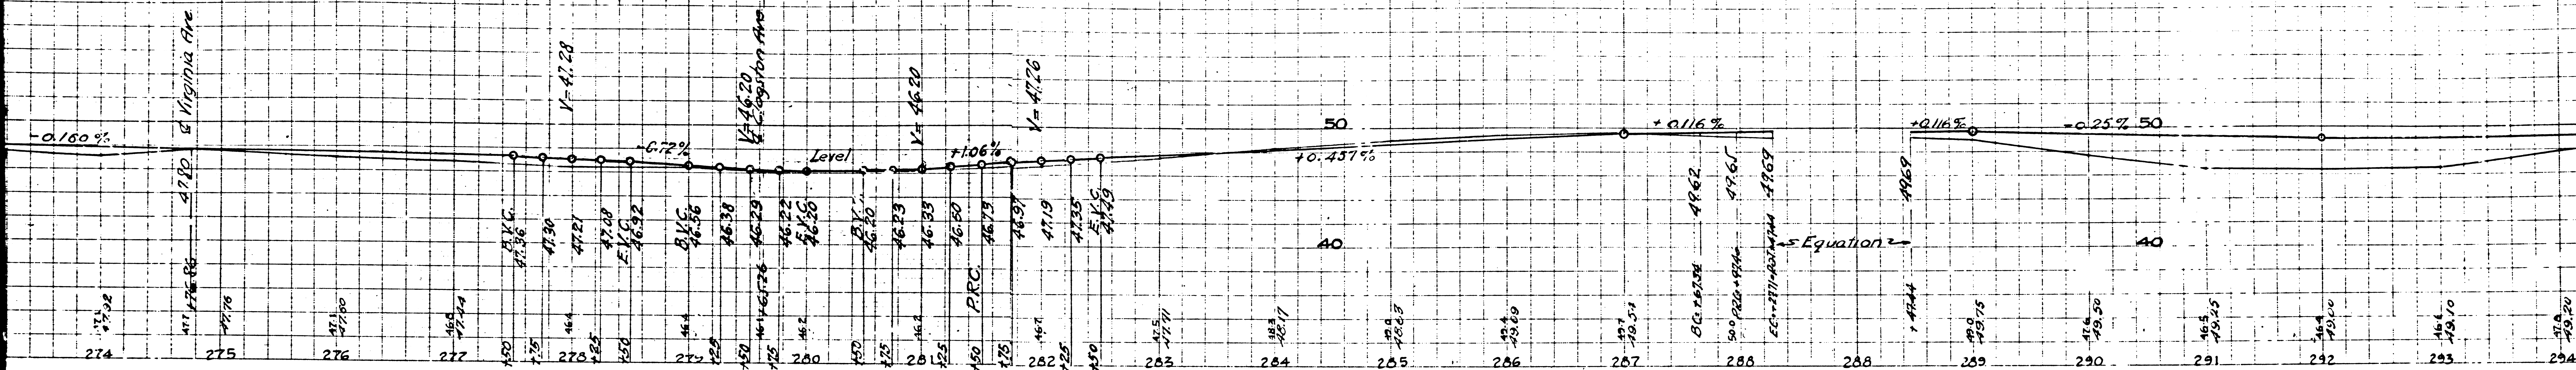


F.M. 18216-3
A4 OF A7

 


D:6805-346

Guarantee & Trust Co.

-69 D:7293-8

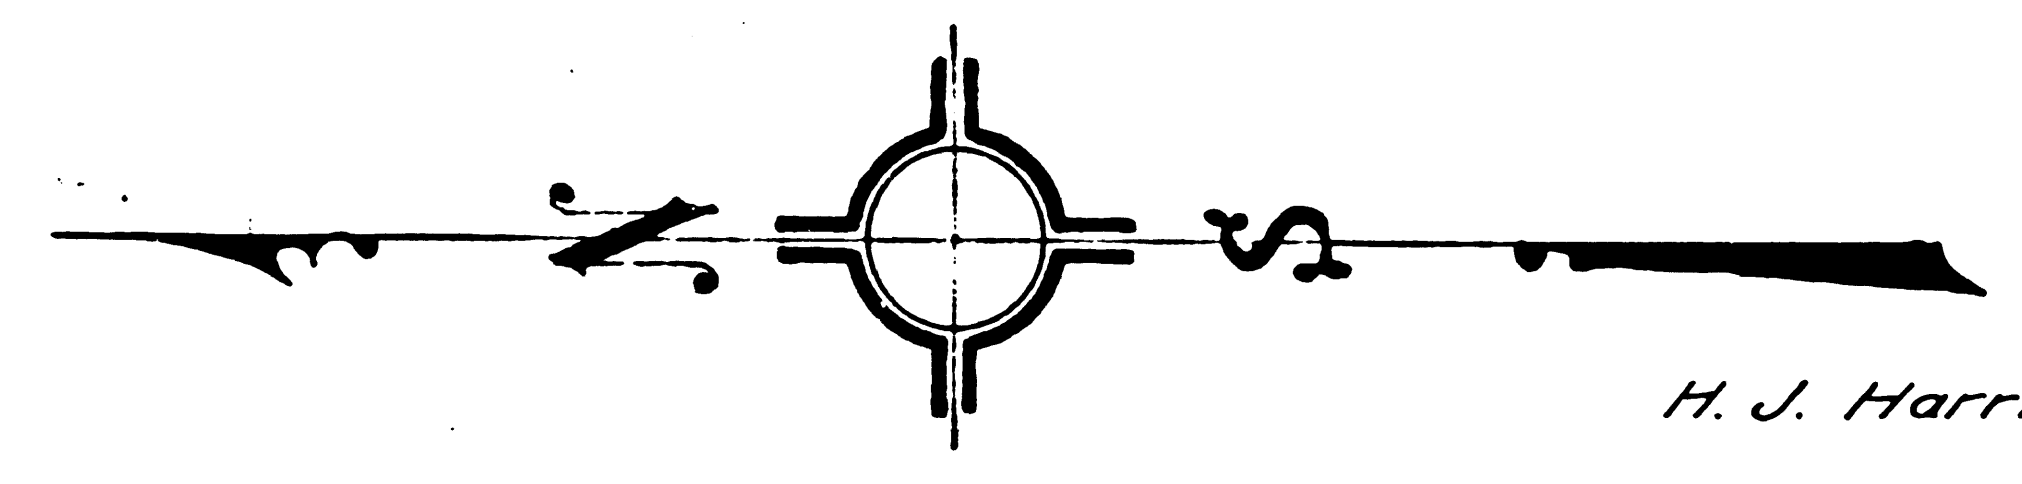

H. J. Harris et al, farm and crop lessees.
D:29-77 D:7248-315

 

WARRILO AVE.

20' wide Sid. Road to be
3' from Transit line.

DUFOR AVE.



WORSANGER AVE.

FARRELL AVE.

YAL


2 1/2' G.L.

F.M.	1	8	2	1	6	-	3
A	5	OF	A	7			

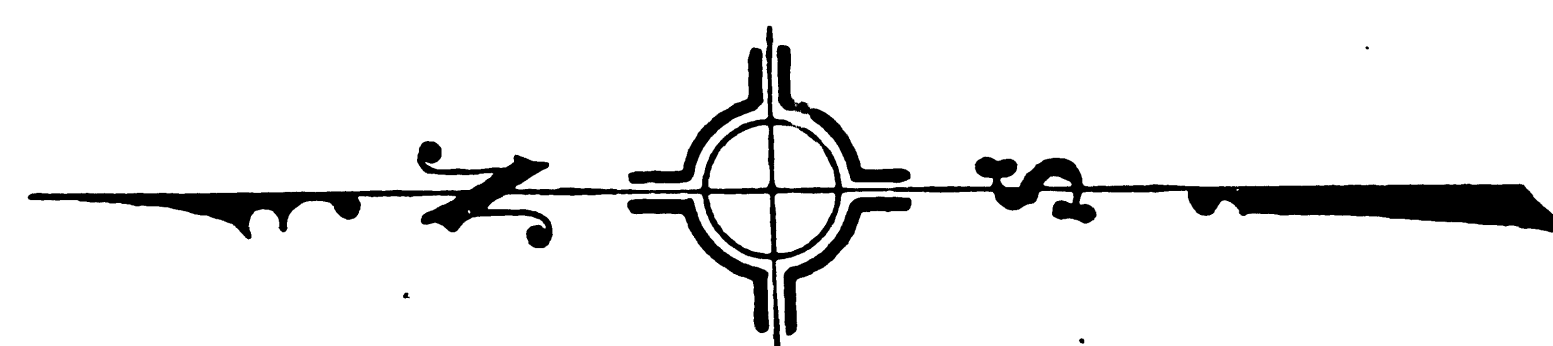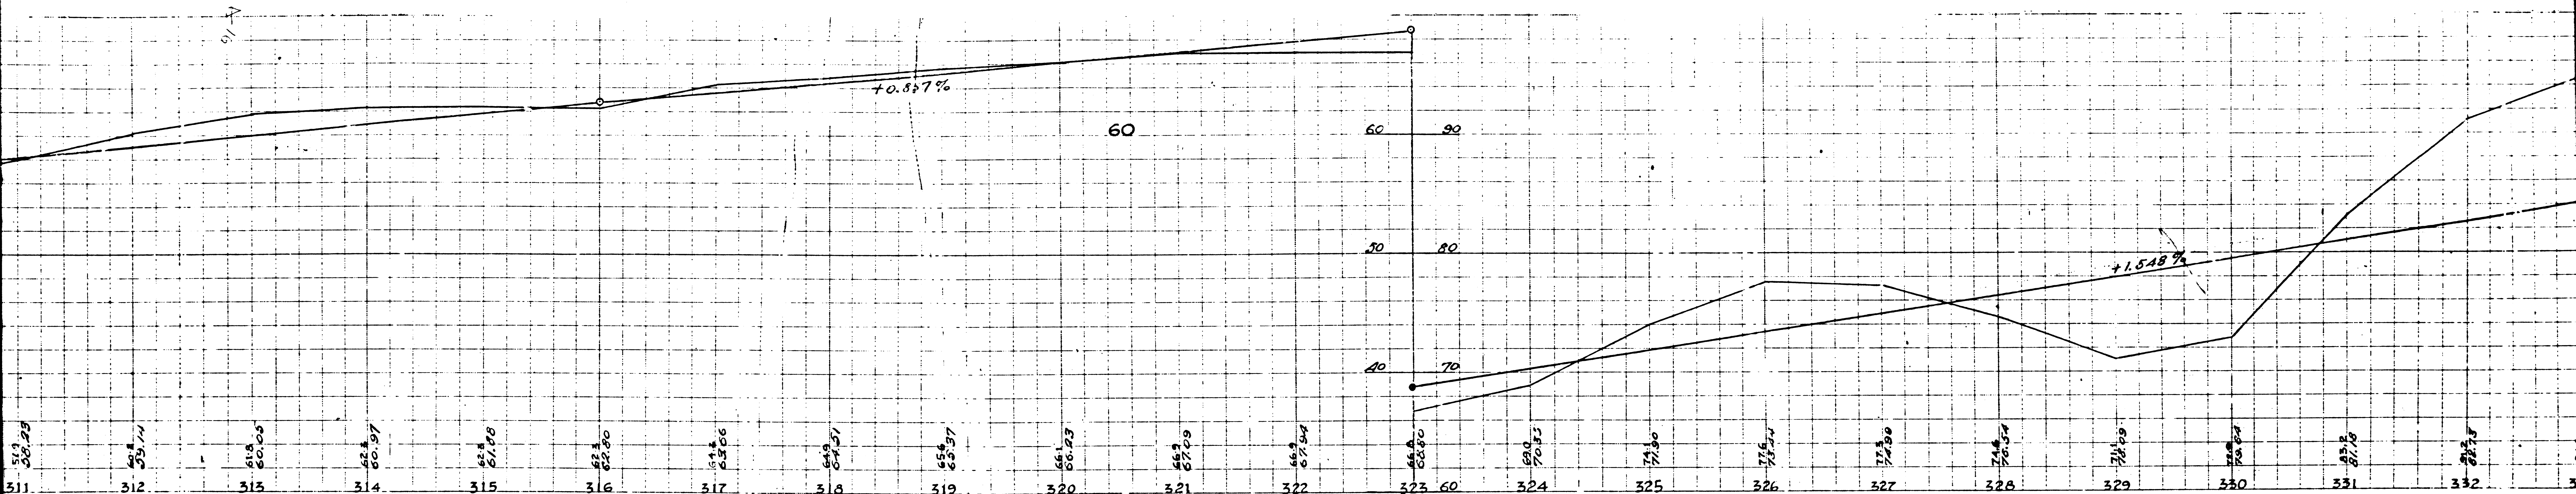

H. J. Harris et al, farm and crop lessees.
D:29-77 D:7248-3/5


D:6805-346
Title Guarantee & Trust Co.
D:29-69 D:7293-8

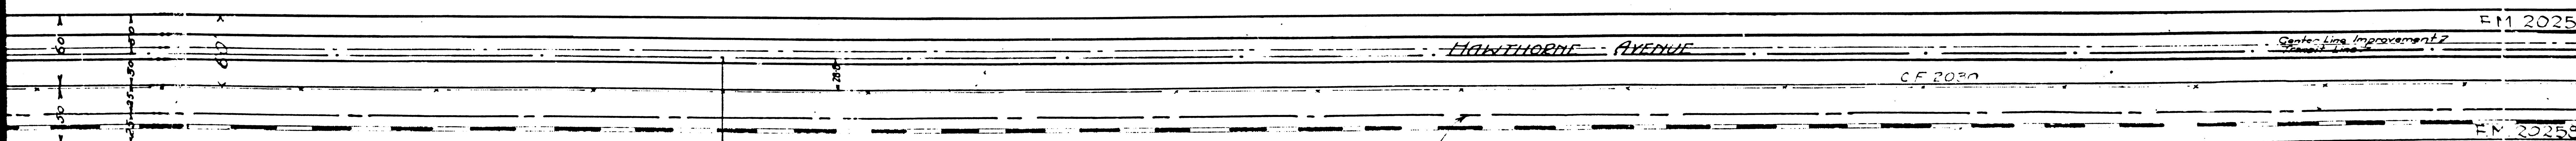

1/4 Section Line

Set 1.2" SH
5/7/70

F.M.	1	8	2	1	6	-	3
A	6	OF	A	7			

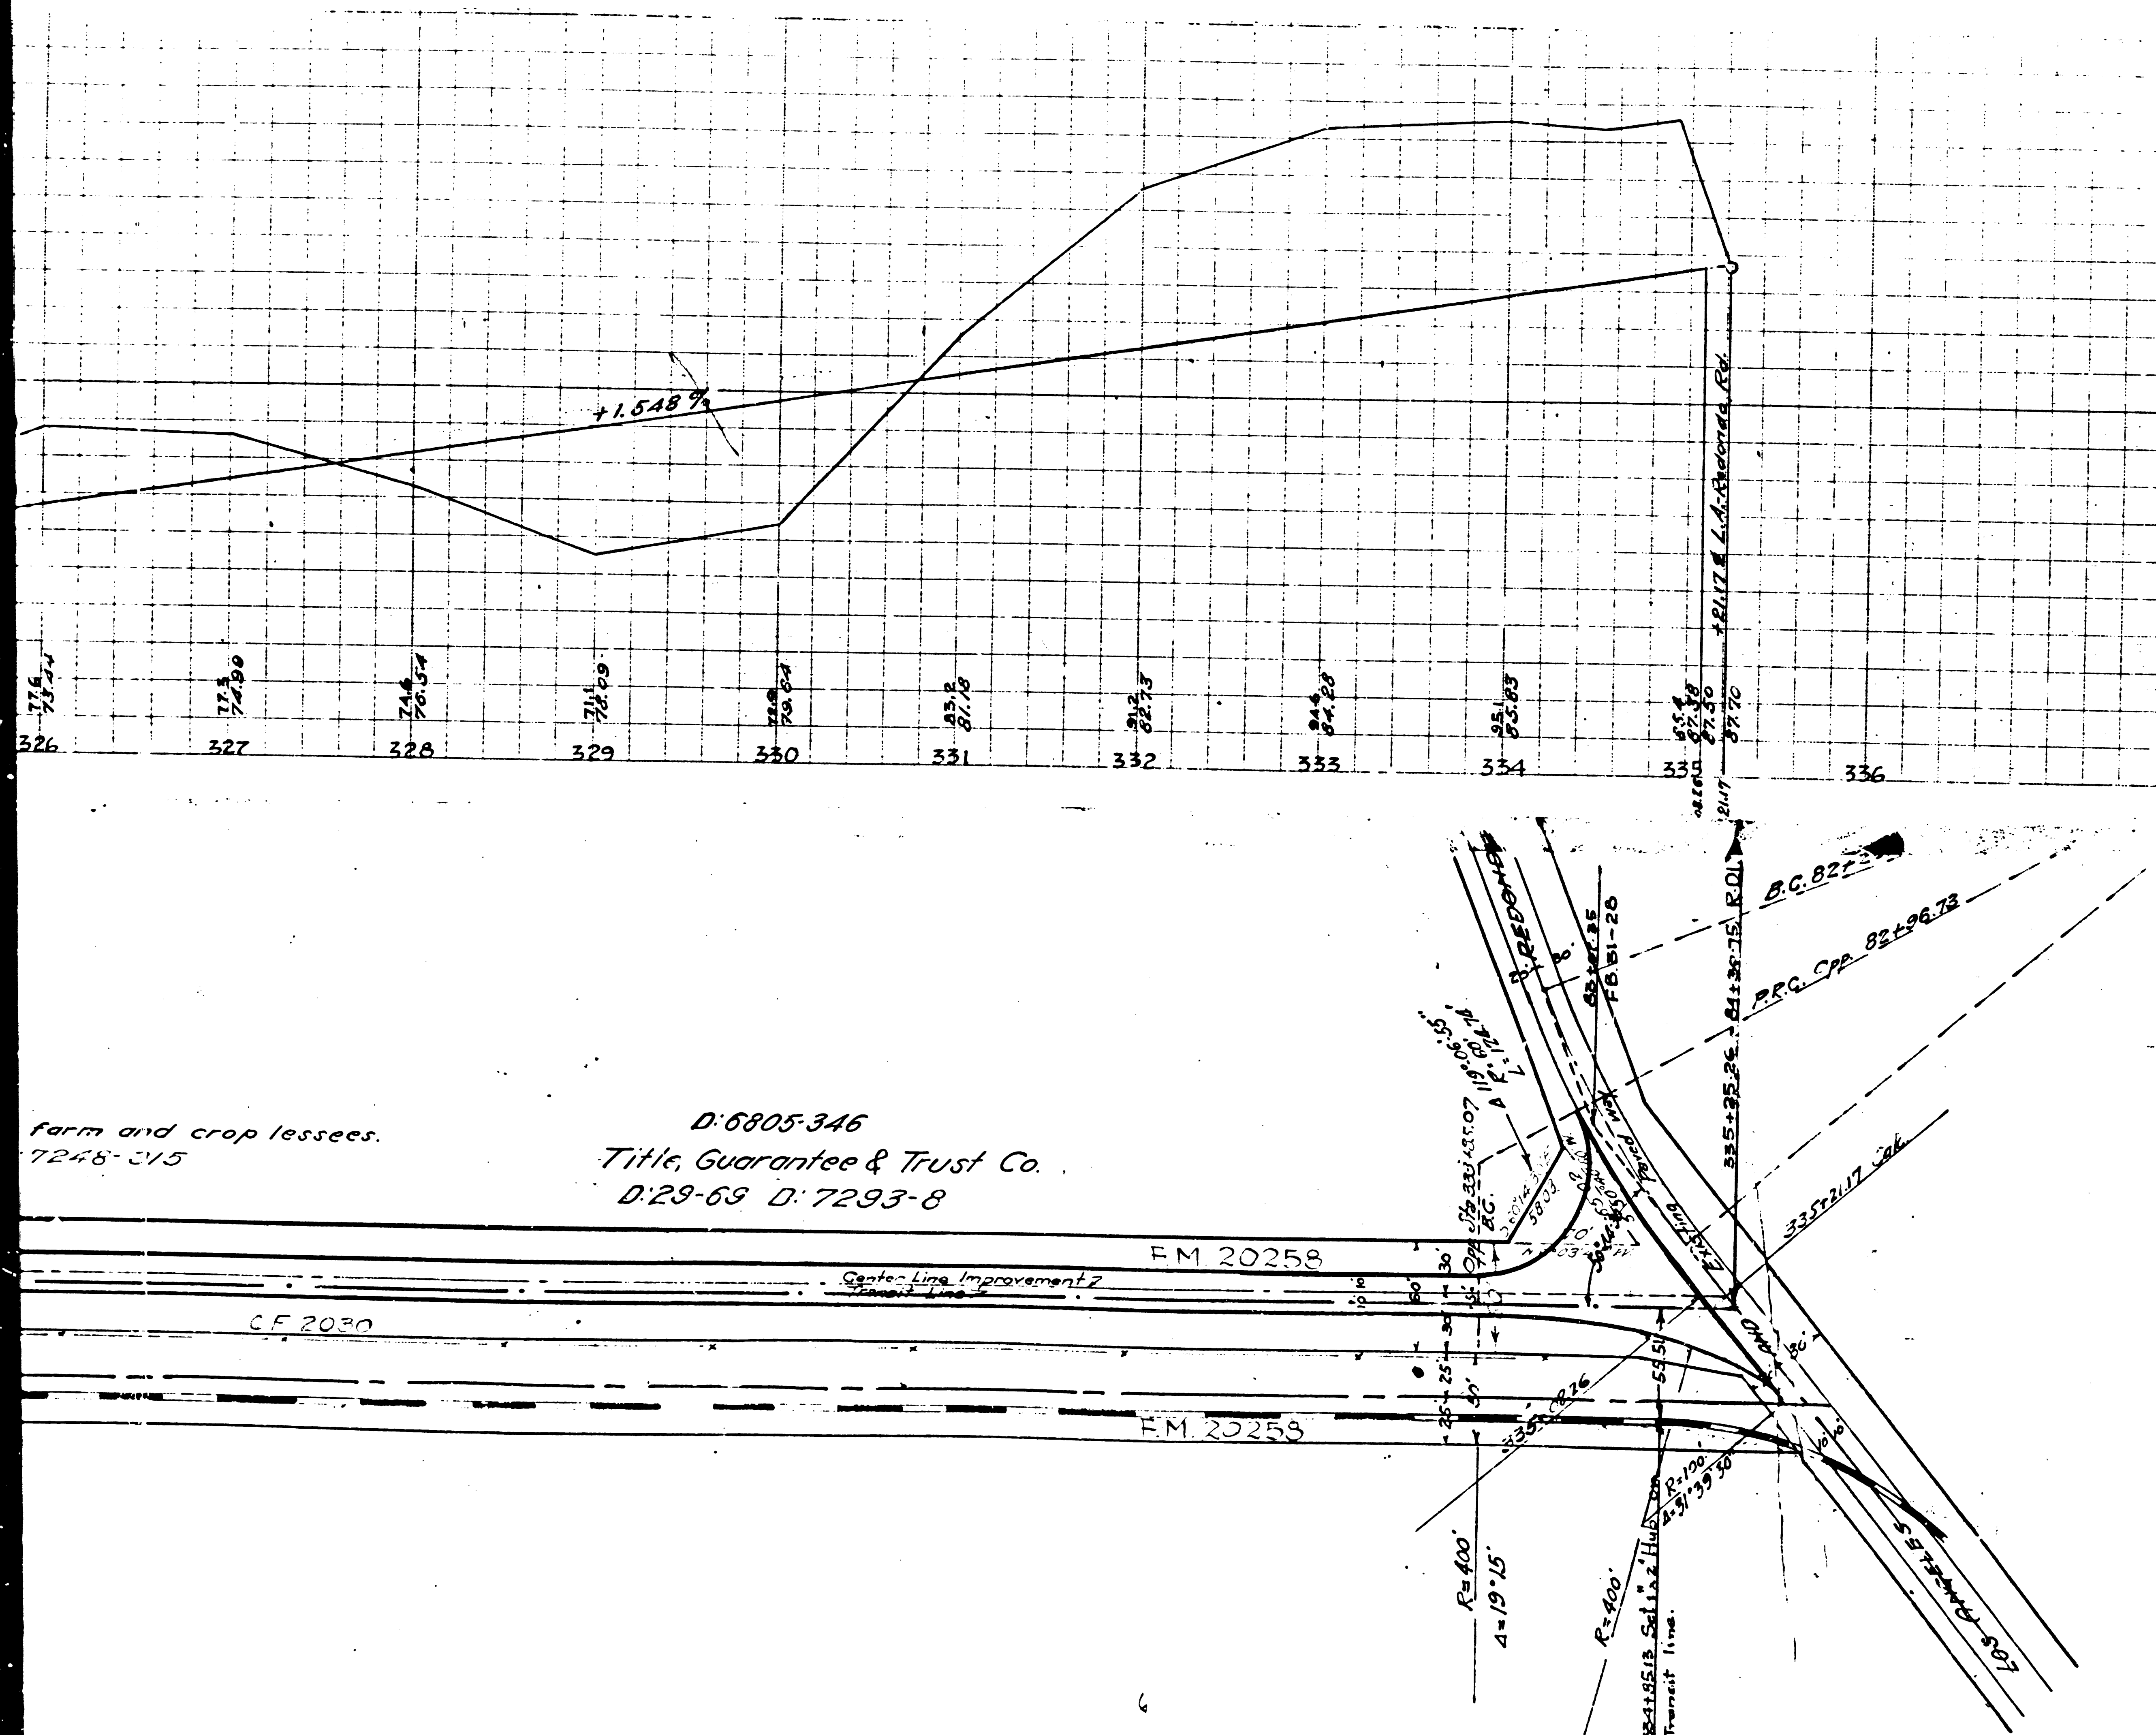

Hawthorne Ave. changed to Hawthorne Blvd. ~ E: 23-95 (City of Hawthorne)

ROAD DISTRICT IMPROVEMENT NO 150
 ALIGNMENT, PROFILE, AND GRADE LINE OF WORK
 TO BE DONE ON
HAWTHORNE AVENUE

IM 25

R-150-AB
 Sheet 3 of 3 Sheets
 Los Angeles County Road Dept.
 Field Work by
 Office Work by
 References
 F.M. 8, 213-233
 L.M. 7, 207-320
 Approved 1920

Engineer

This drawing and data hereon are hereby made a part of the specifications

Notes:

Portion colored yellow to be graded and paved with Concrete

Portion colored blue existing paved way.

The Grade Line shown is the crown grade for the center line of the improvement

Points of break or change in rate of grade are shown by circles on grade line.

Elevations are given in feet above the datum plane of Los Angeles City

F.M. 18216-3

A7 OF A7