

PARCEL A

PARCEL J
217.9651 Acres

PARCEL 1 of D-7493-37

C 23-105 D:7453-1

PARCEL D

LOUIS R. PHILLIPS
Died 1920 - 2017

PARCEL H
23.1989 Acres

PARCEL G
27.8151 Acres

J. E. PACKARD

ORANGE GROVE

PARCEL K
33.1245 Acres

PARCEL 2 of D-7493-37

PARCEL L
409.2701 Acres

PARCEL 3 of D-7453-1

MAP SHOWING SURVEY of PORTIONS OF RANCHO SAN JOSE


Scale, 1 in = 300 ft.
Surveyed May 1920
By J.R. Lashbrook
307 Tajo Bldg.
L.A.

TRACED FROM
C.S. 8224

Sht. 1 of 2 Shts.


- 2 in. Pipe in Concrete
- 2 in. Pipe
- 2x2 Stake found
- 2x2 Stake set

TRACED BY
V.A. CAMPBELL
FEB. 21, 1927

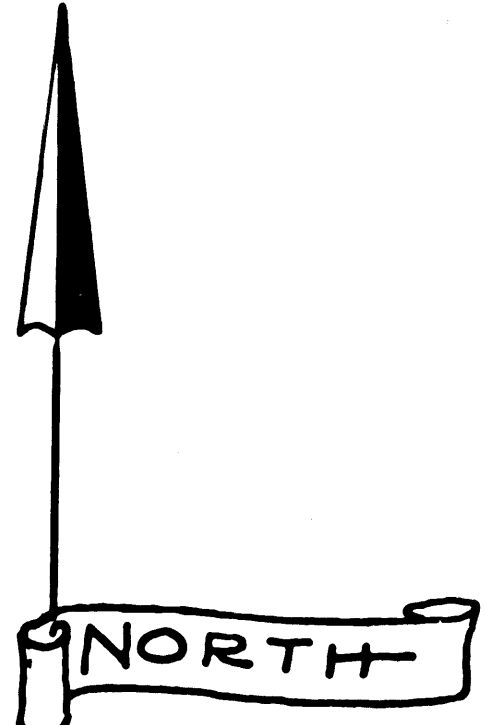

F.M.	118224-1
A 11	OF
A 2	

FILED

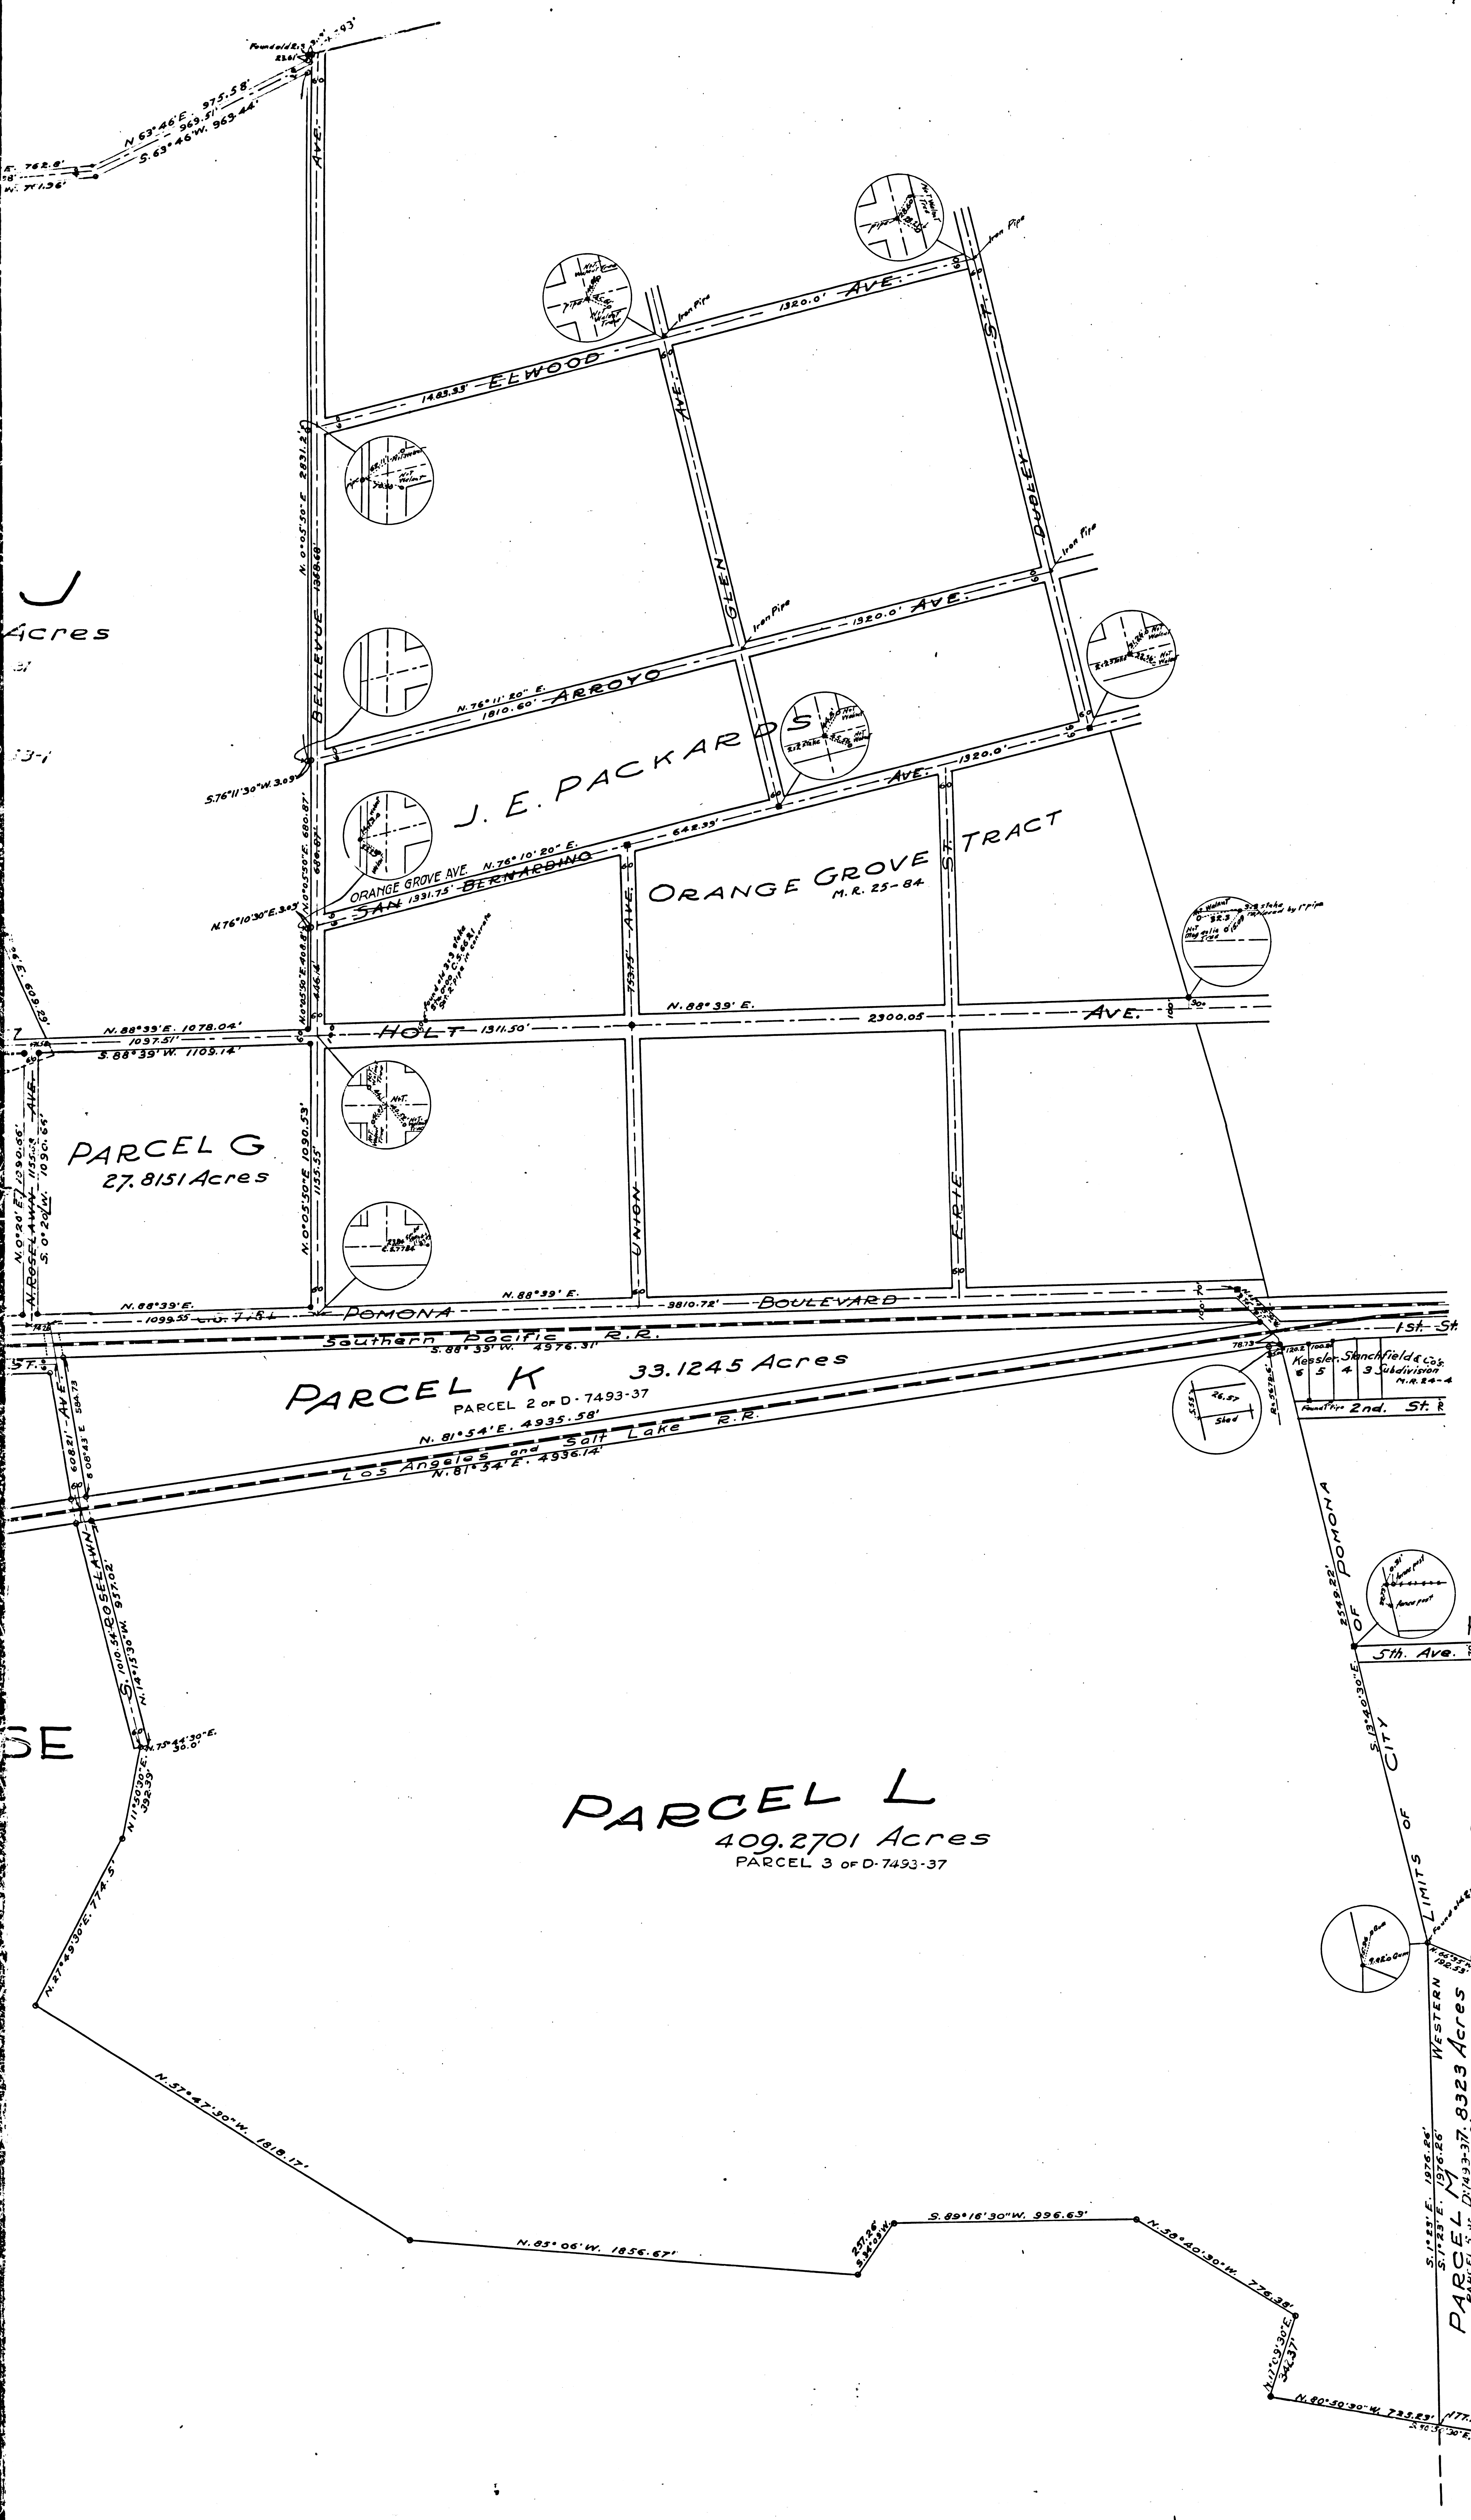

F.M. 18224-1
A2 OF A2