


1:10000

44 D-2831-123 -A- October 11, 1906
E.P. & Lucy H. Clark to L.A.P.Co.
A strip of land 35 ft. wide taken from the Ely side of that portion of Lot 20 of the Rancho Rodeo de las Aguas, which lies N of a creek on the line bet. the land now or formerly owned by Picot and Hammel and Denver being that strip of land where the tracks of the L.A.P.Co. are now located.
Rec Oct 5th 1906 E.P. Clark Lucy H. Clark

44A D-3757-56 -A- May 25, 1909
Estate of Wm Niles to L.A.P.Co.
A 26 ft. strip of land being a portion of that certain 80 Ac tract of land conveyed by Henry H. Whitaker to Wm Niles as per Deed 1346-153, described as follows:
Being all that portion of said tract lying bet. the Wly line of Rancho La Brea and a line parallel with and 20 feet distant Ely from said Ranch line.
Nadia J. Niles
Executrix of Est. of Wm Niles deceased and individually of the sole devisee and distributee of said estate.
Rec June 1, 1909

43 See sheet # 42.

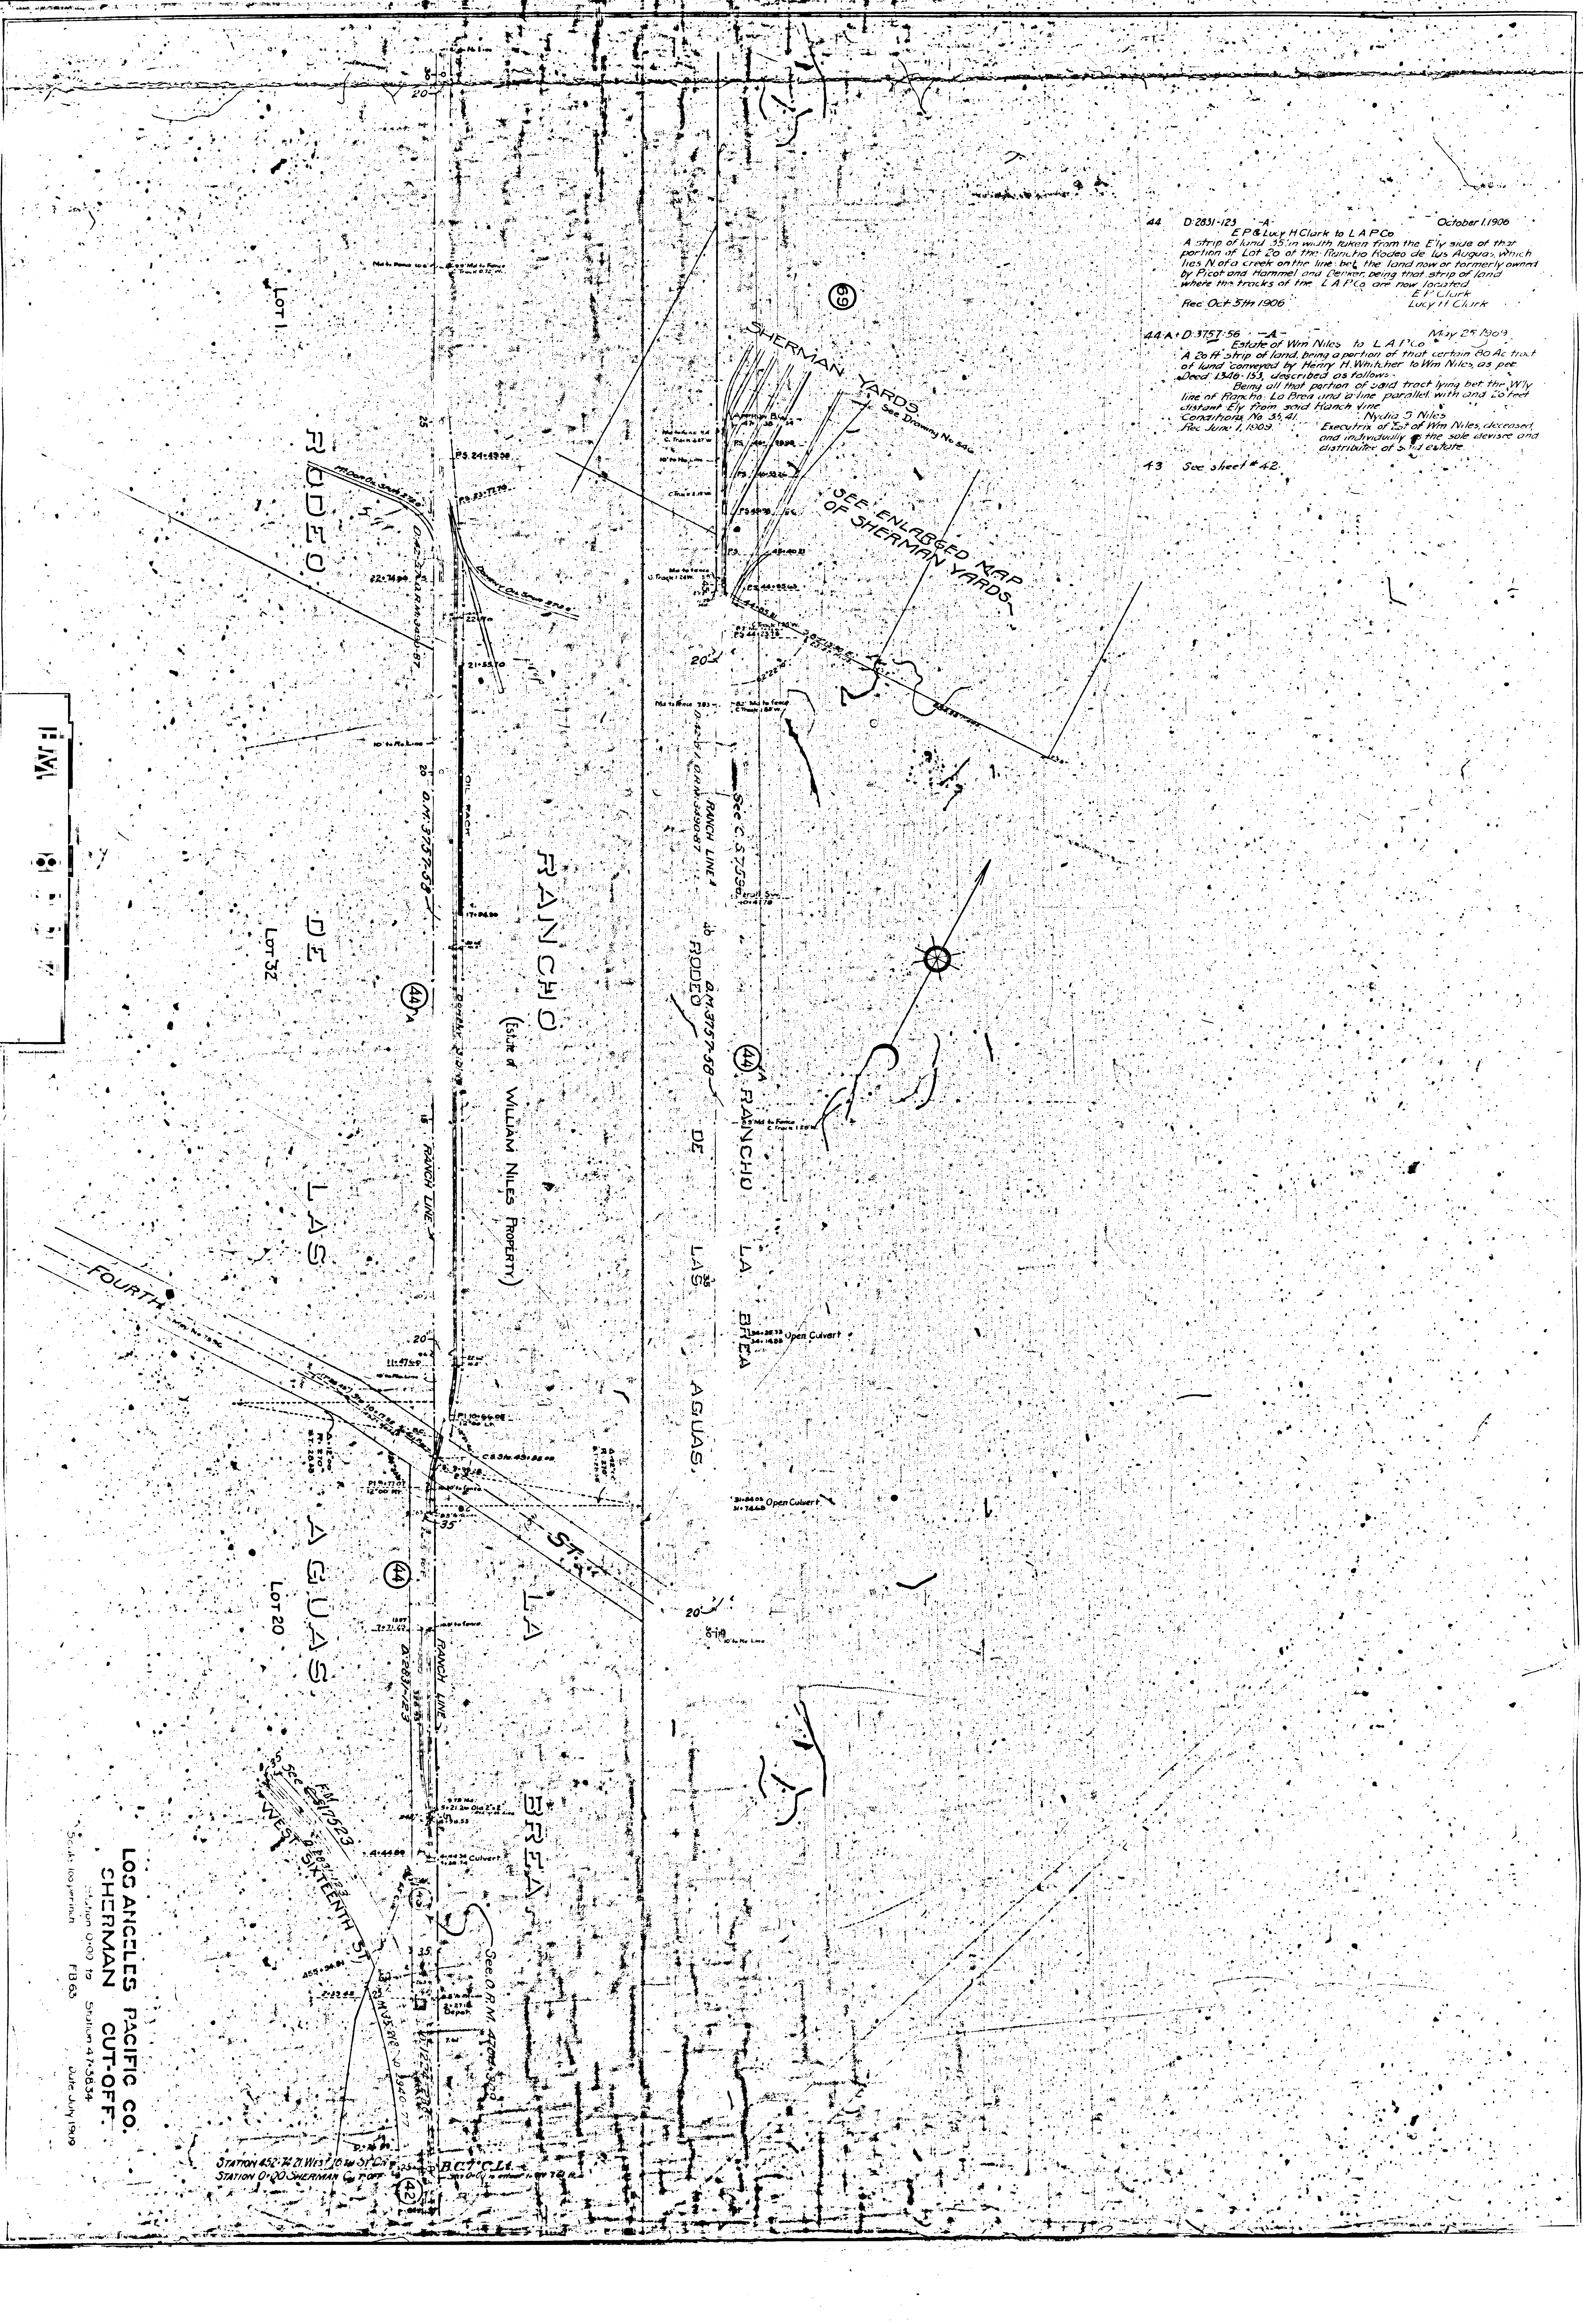

LOS ANGELES PACIFIC CO.
SHERMAN CUT-OFF
STATION 0+00 TO STATION 4+55.34
FB 63 Date July 1909