

1





















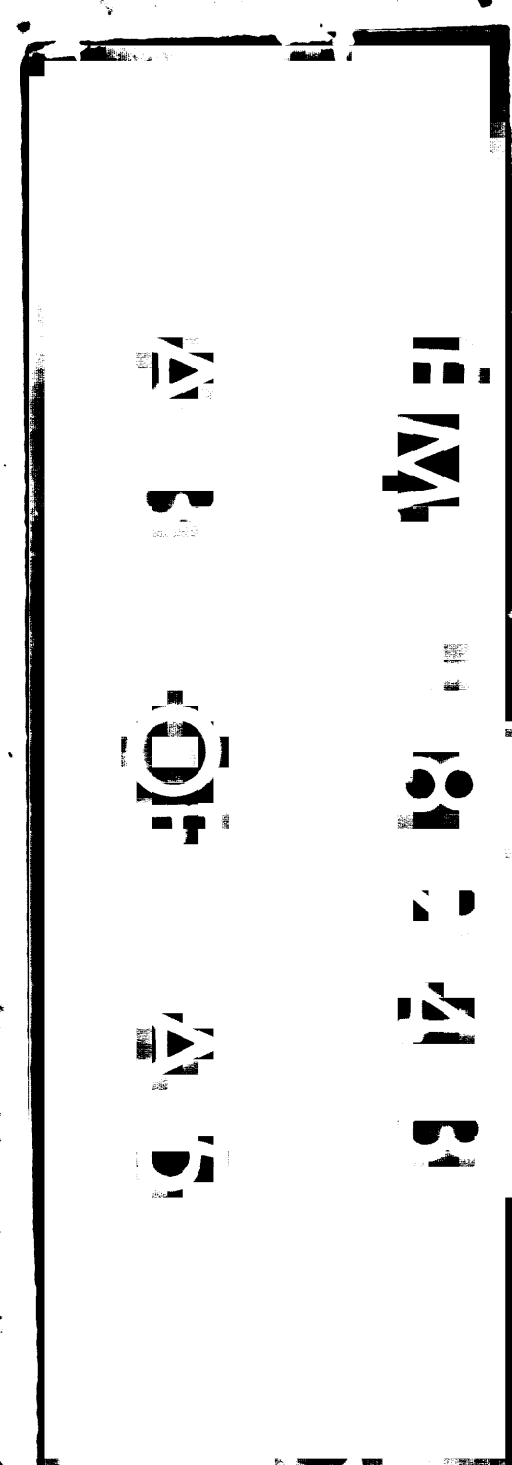

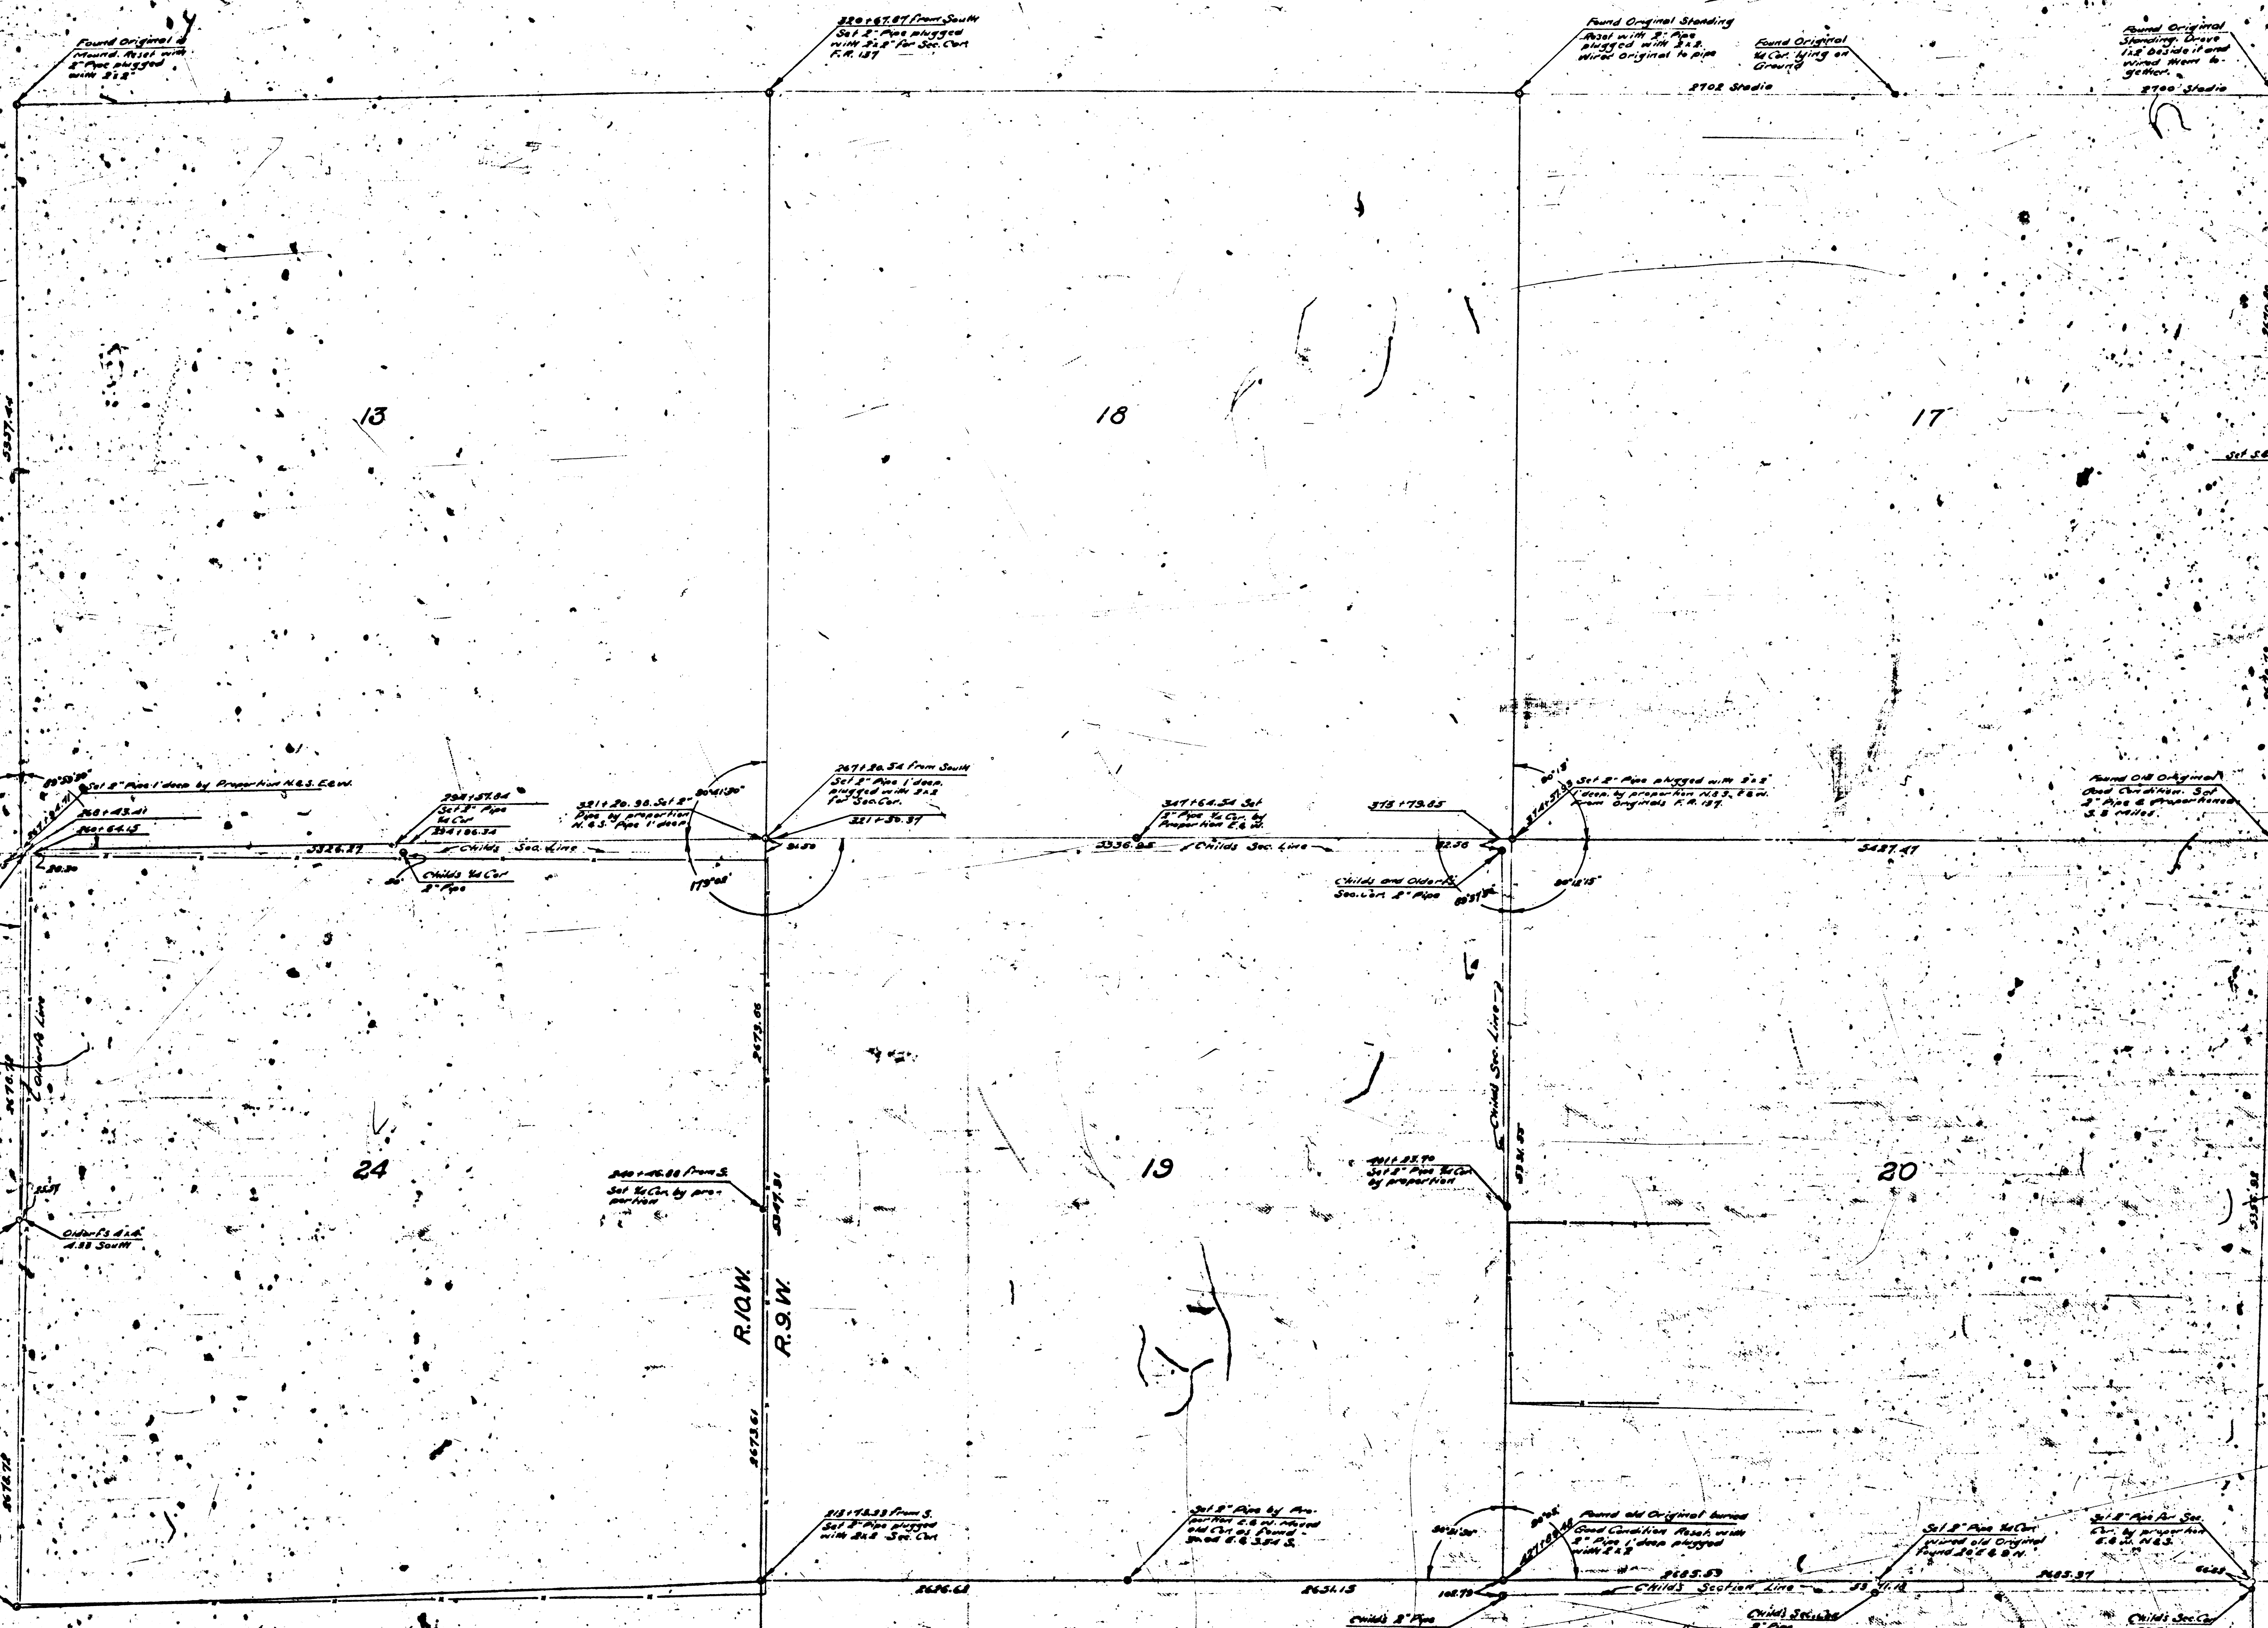



 



17

20

H.M.
11-21-24

