

T.1N.R.10W SEC.30.
SUBDIVISION OF THE

RANCHO AZUSA

Lillian B. Streeter

LOT 6

L. L. Bradbury & Company

DE
M.R. 6-80

DUARTE

LOT 7

L.L. Bradbury & Co

DUARTE

AVENUE

PACIFIC ELECTRIC RAILWAY

Hub at Angle Pt. R/W Sta. 1020+55.80 - Hub R/W Sta. 1020+73.80

Hub R/W Sta. 1000+18.00 - 1054.00

Hub R/W Sta. 7003+50.73

N 0° 20' 11" E 4.4'

Spikes 213

Macadam Pavement

N 89° 22' 45" E 1991.81' Oil Macadam Pavement

N 0° 06' 30" W 14.88'

N 39° 40' E 39.20'

R.E. R/W Line, N 89° 35' 45" E 199.87'

Oranges

Oranges

Oranges

John Mackey
Orange Trees
MAP OF
Block 2
TOWN OF DUARTE
(M.R. 52-59)

BOULEVARD
DUARTE
STABLE
BRICK SHED
HARDWARE
DUARTE
R 10
ALLEY
E OF DUARTE
HIGHLAND AVE
FOOTHILL BLVD
25' Oil Macadam Pavement

Lot Line, N 89° 33' 45" E 515.11' met
DUARTE - 5' Oil Road - AVE.
N 89° 33' 45" E 199.87'
6" Conc. Pipe & Standard
25' Oil Macadam Pavement

Levi F. Lavery

LOT 11

Arthur W. Savage

FIRST
STREET
AMENDED MAP OF THE

REPLAT OF
THE BONNIE HIGHLAND
(M.R. 52-21)
Elias W. Knowlton

1 8 2 5 5

A 1 OF A 7

DIV	COUNTY	ROUTE	SECT	SHEET	TOTAL SHEETS
VII	L.A.	9	G	5	11

Div. Engr. Div VII
Approved 1921

Highway Engineer

L.L. Bradbury & Company

Duarte Ave. (along South line of P.E. Ry) named Fish Canyon Rd. D:49-96.

SEC. 30 SEC. 29

SUBDIVISION OF THE

RANCHO AZUSA DE DUARTE

M.R. 6-80

LOT 8


LOT 5

Hardiman D. Fowler

Heirs of John Scott

Carrie A. H.

ENUE

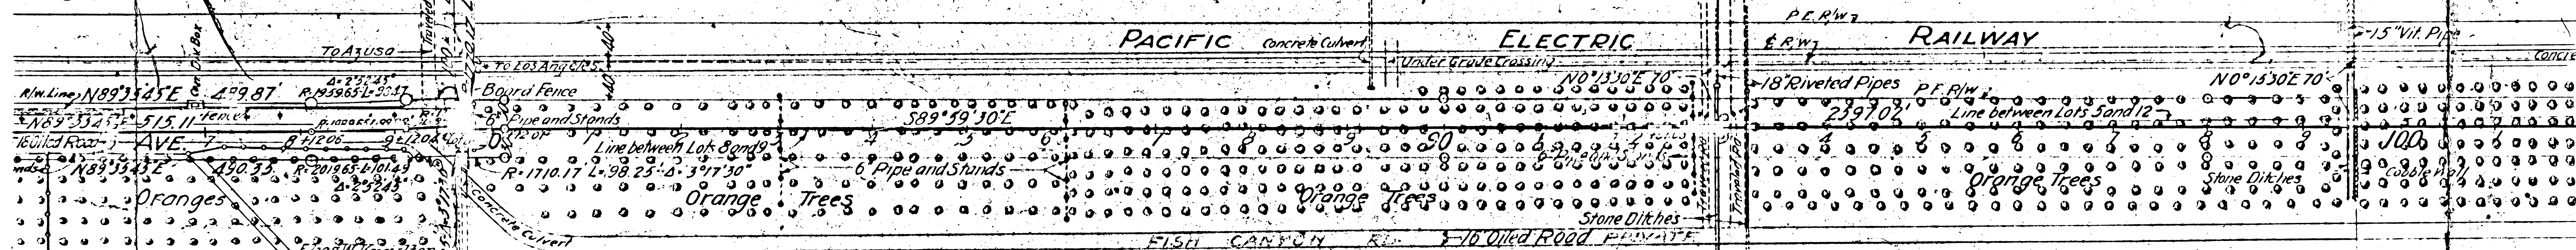

Pacific Electric Railway Co.
REPLAT OF
ONNIE HIGHLAND TRACT
(M.R. 52-21)
Elias W. Knowlton

LOT 9

LOT 12

Hardiman D. Fowler

Heirs of John Scott

Carrie A. H.

11 8 2 5 5

A 2 OF A

Highway Engineer.

RANCHO AZUSA DE DUARTE

VINEYARD

TE
OT 5

LOT 6

William M. Baird

Carrie A. Holmes

Pluma K. Morgan

Heirs of Eliphalet F. Edwards

PACIFIC ELECTRIC

RAILWAY

1' R/W

Charles H. Jones

PORTION OF Lot 10
RANCHO AZUSA DE DUARTE

VINEYARD

LOT 11

Benjamin F. Stevens
Felicia Stevens

William F. Henry

Carrie A. Holmes

Kathrine B. Sherrard

11 8 2 5 5

△ 3 ○ 4 △ 5

DIV	COUNTY	ROUTE	SECT	NO	175
VII	L.A.	9	G	7	11

Div. Engr. Div. VII.
Approved _____ 1921

Highway Engineer.

SEC. 29

T. 1 N. R. 10 W.

SUBDIVISION OF THE

RANCHO AZUSA DE



EYARD

TRACT
MR-17-9

Elphalel F. Edwards

W. E. Adams

VINEYARD AVE. 60'

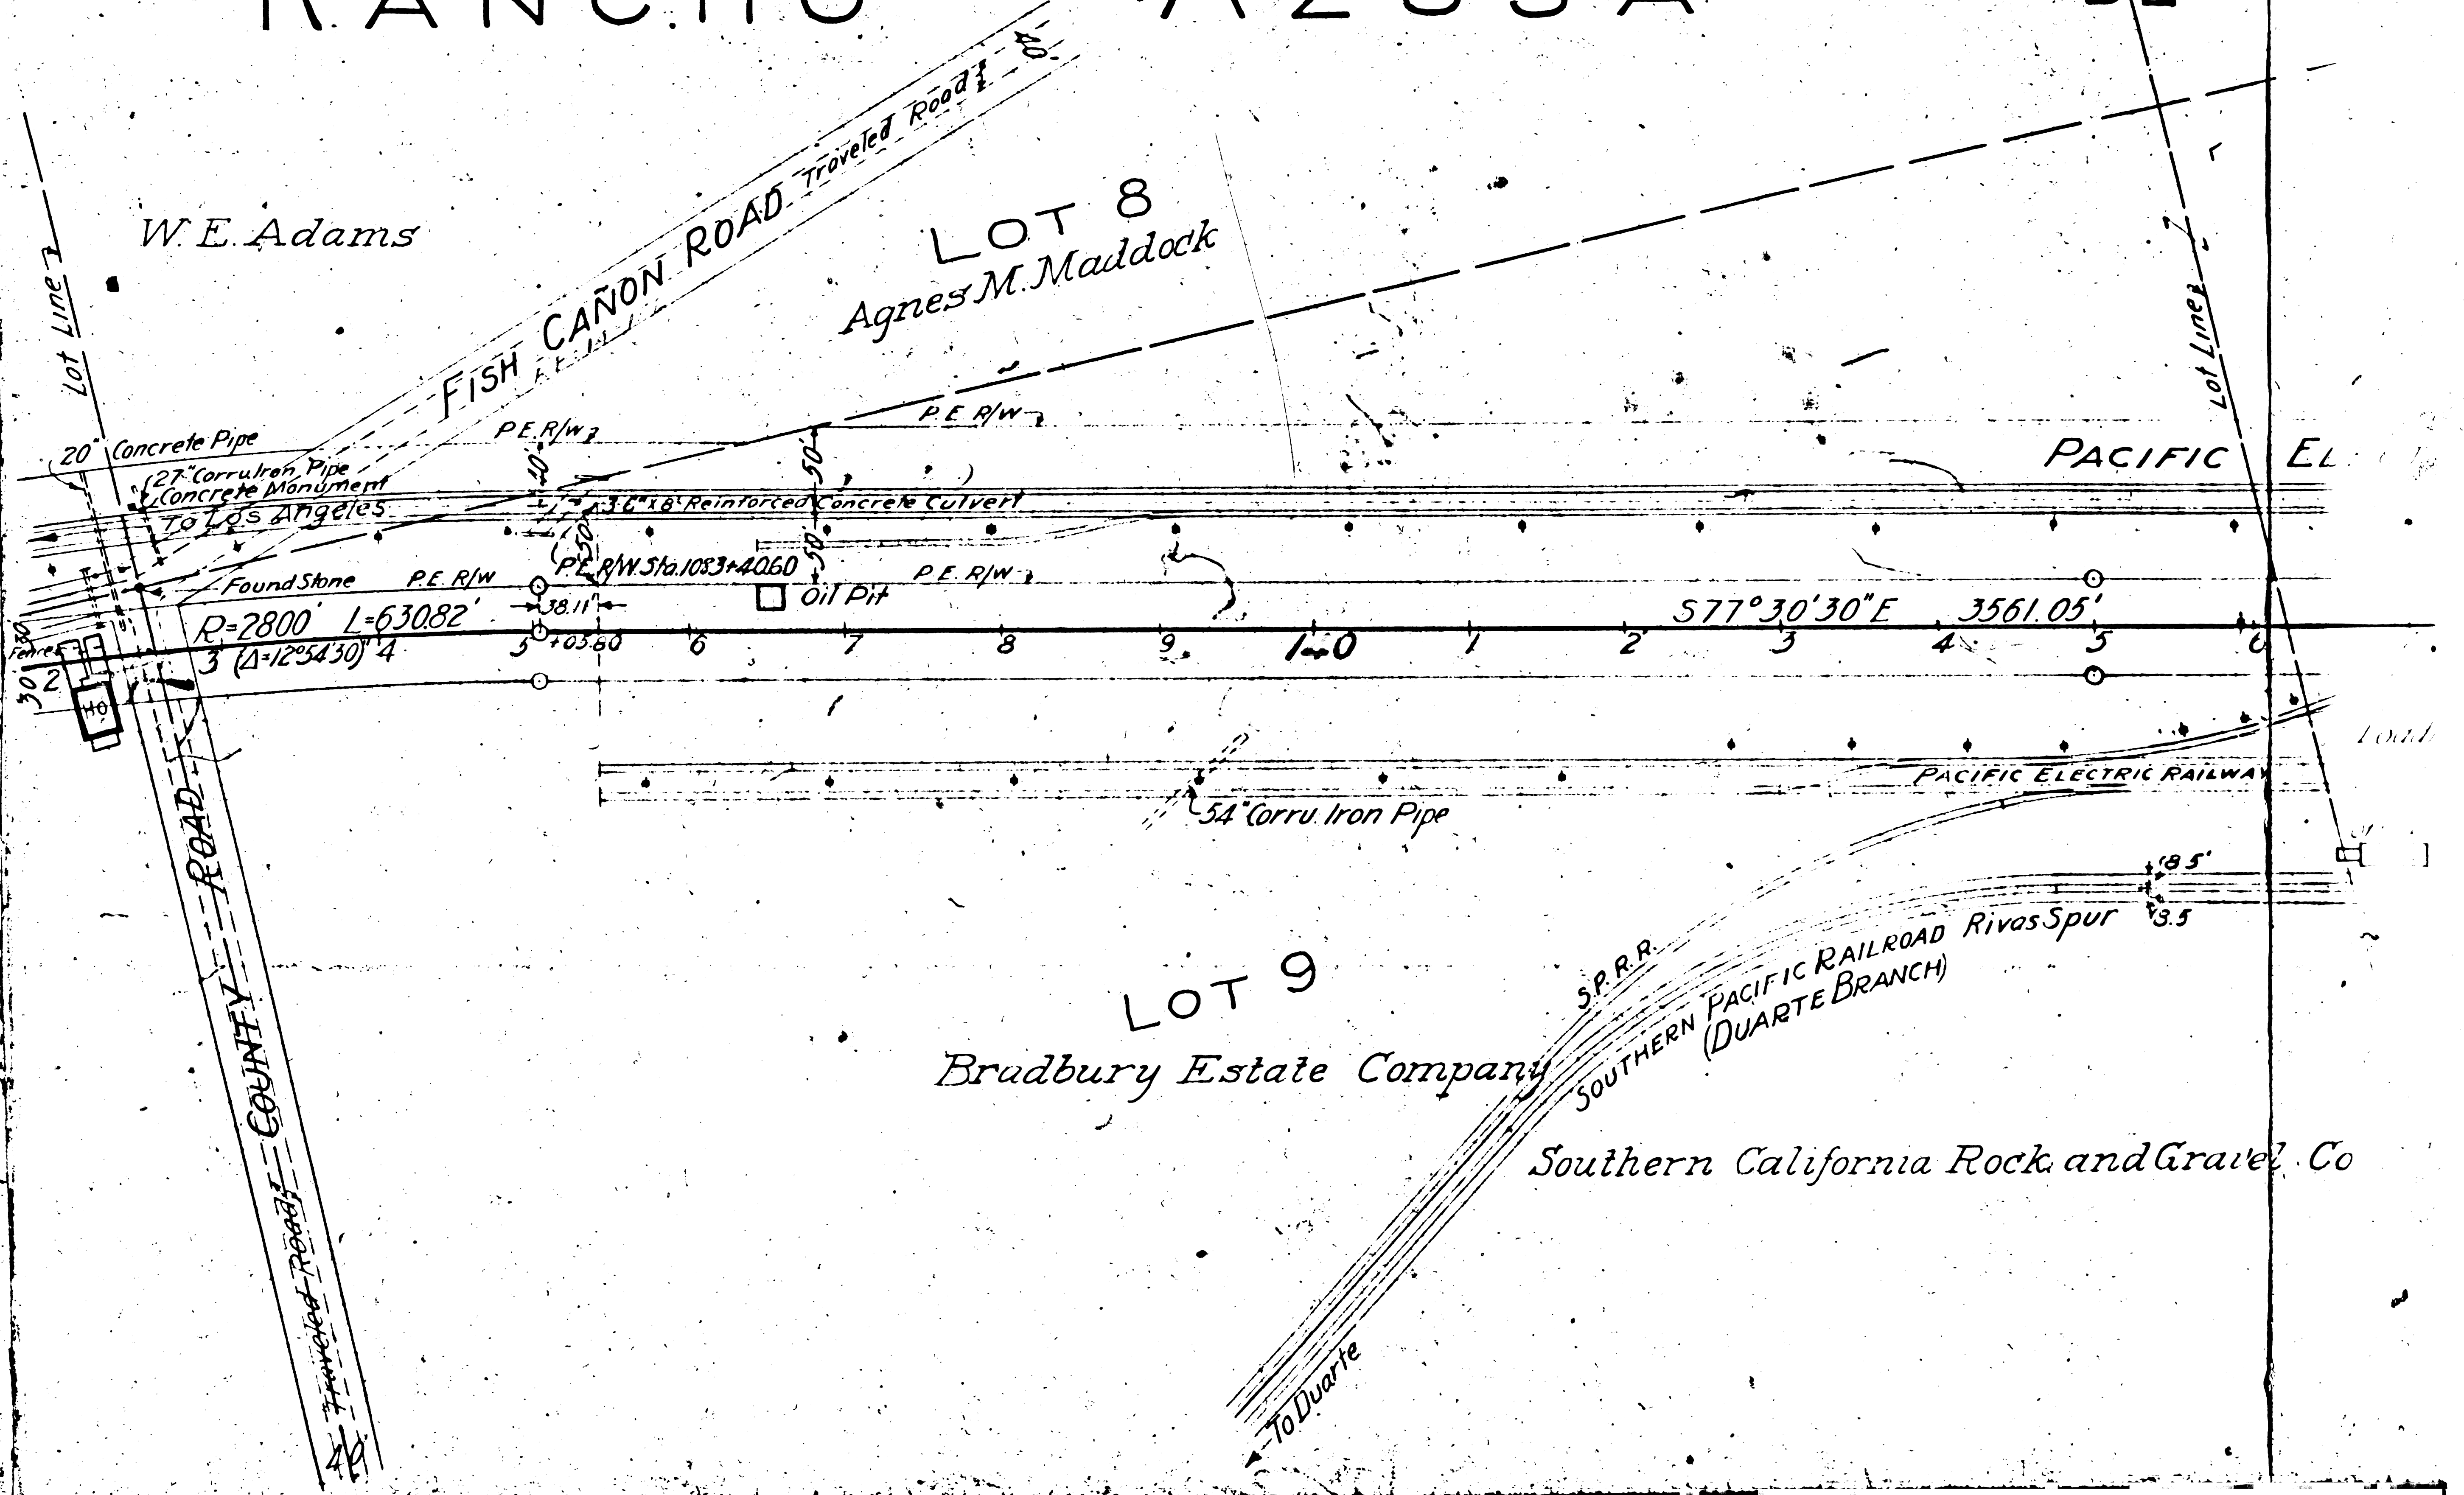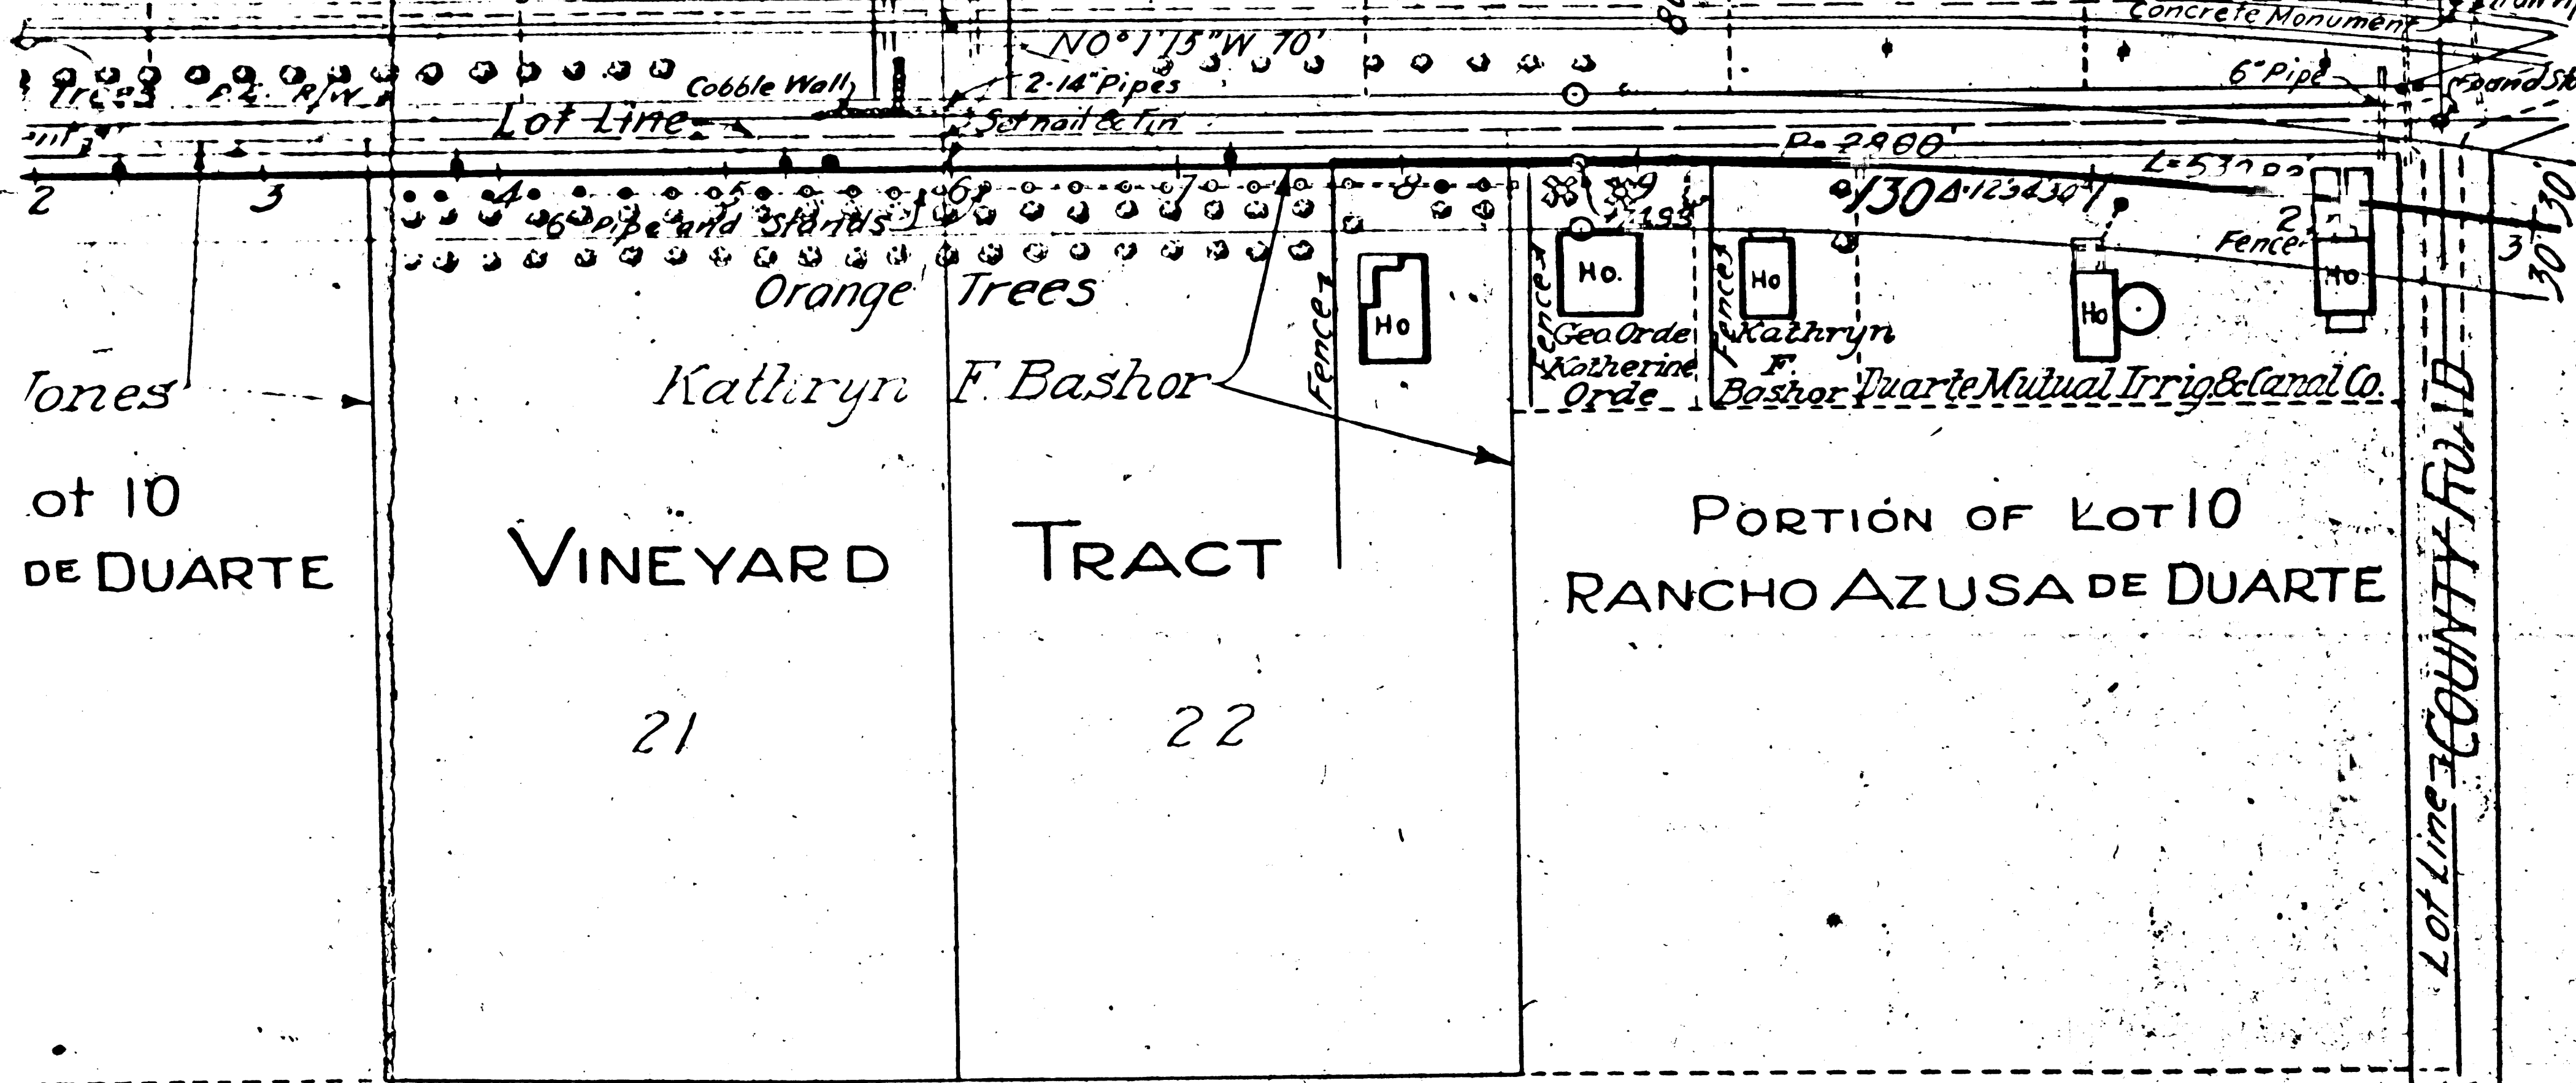

F.M. 1 2 3 5


A 4 OF A 7

IN RIOW
SION OF THE
DE DUARTE


SEC 28
LOT 4

DIV	COUNT	ROUTE	SECT	N.S.	DATE
VII	L.A.	9	G	8	11

Div. Engr. Div. VII
Approved 1921
Highway En.

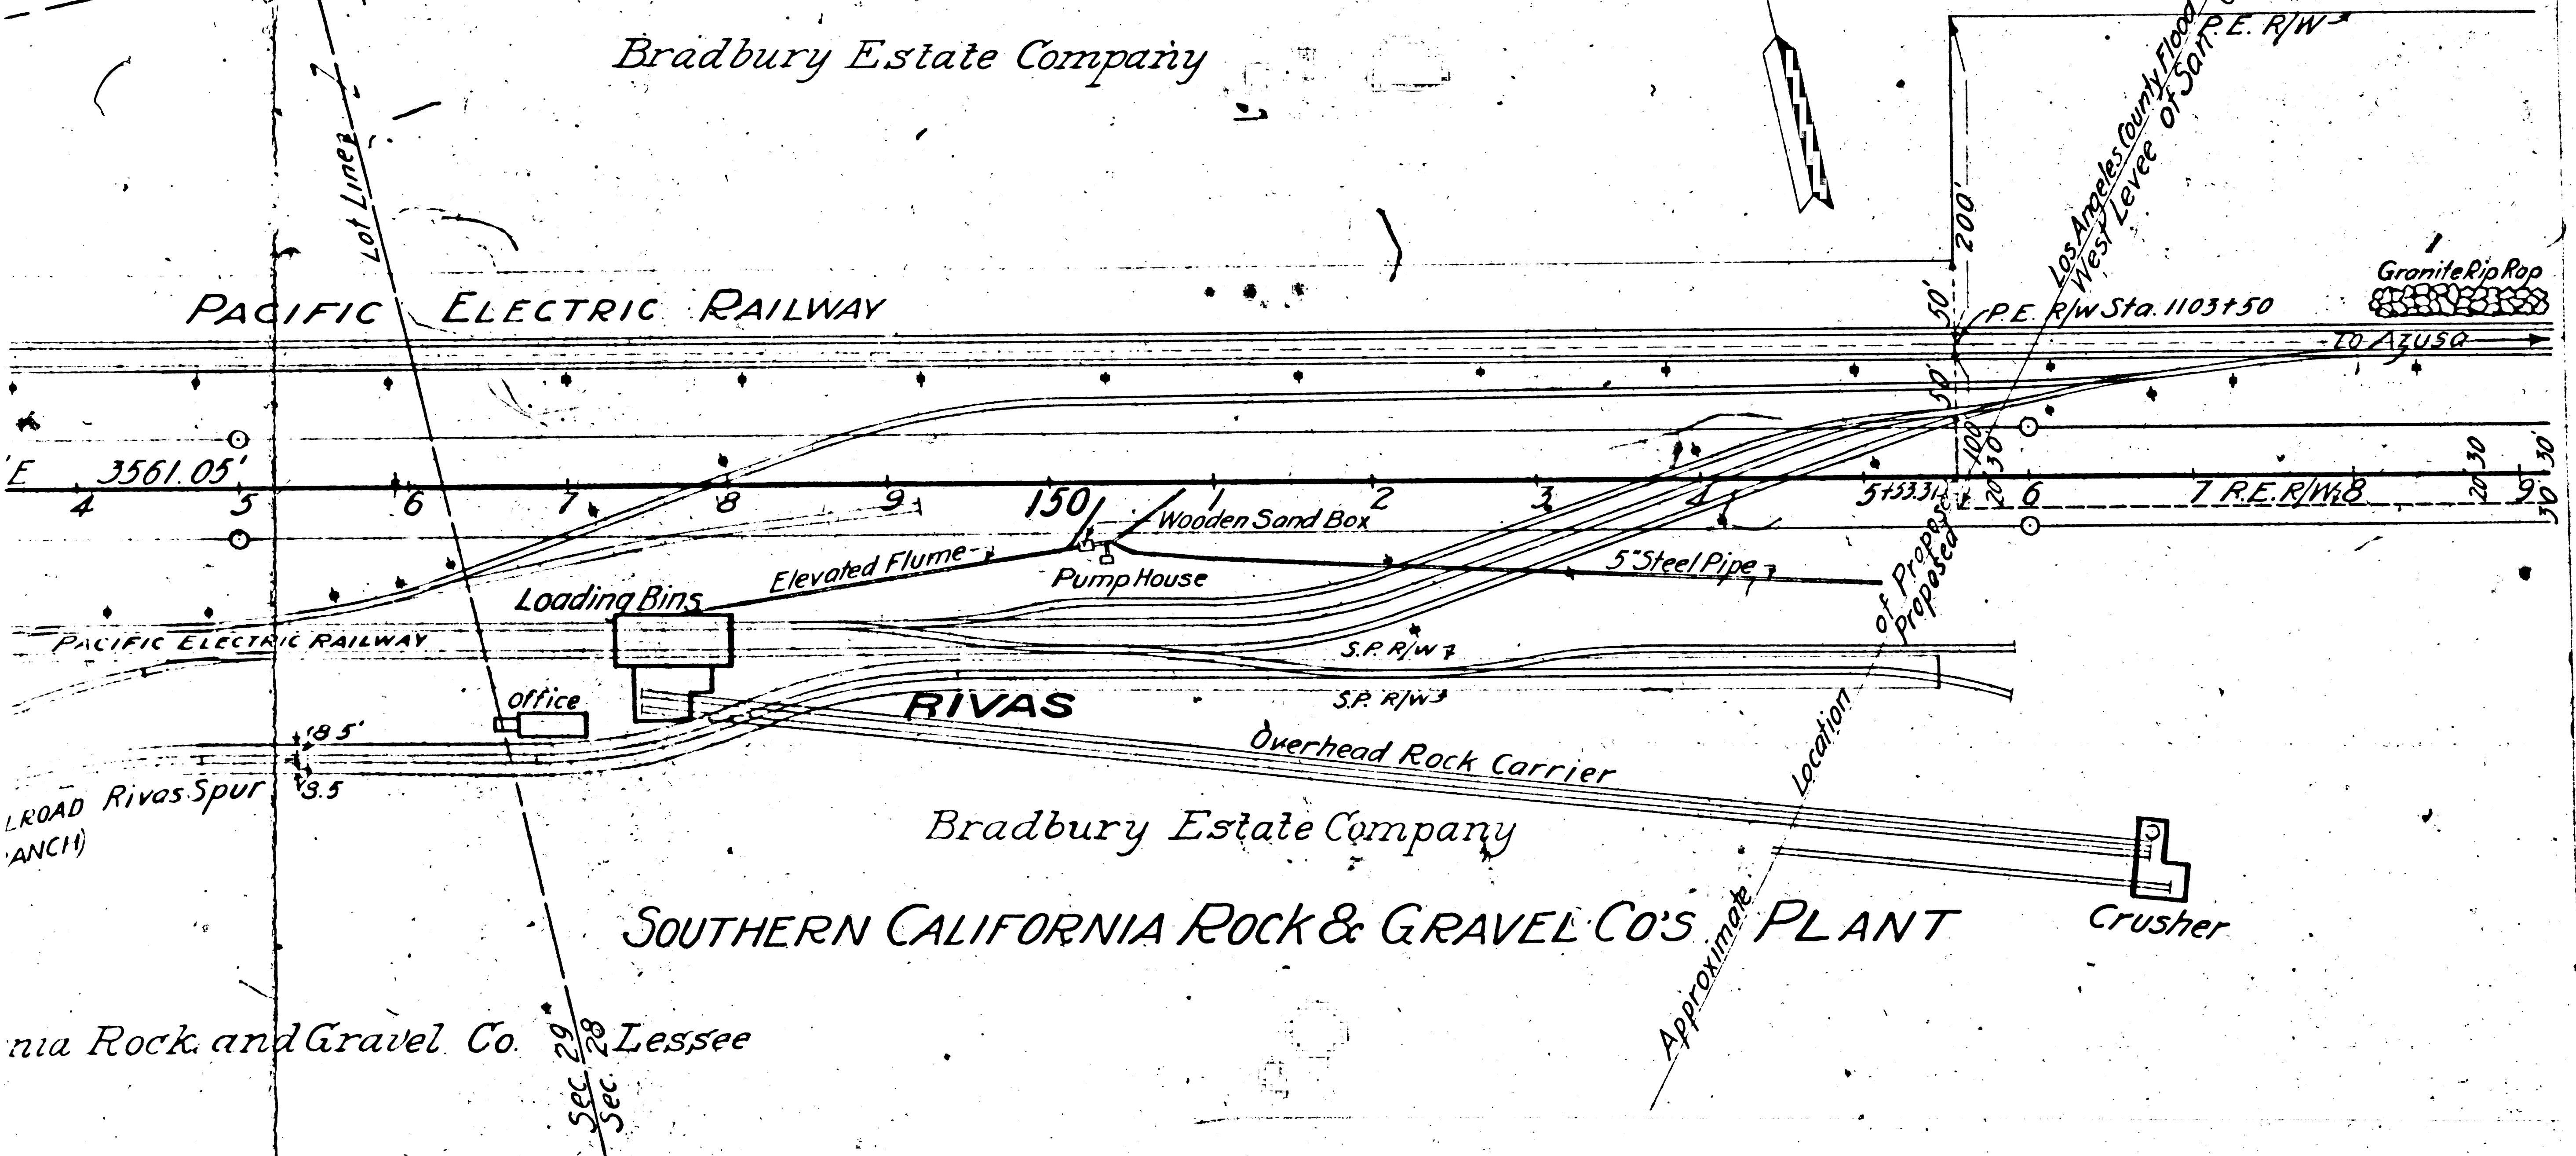

TIN RIOW SEC
Brabury Estate Company
SUBDIVISION OF THE
RANCHO AZUSA

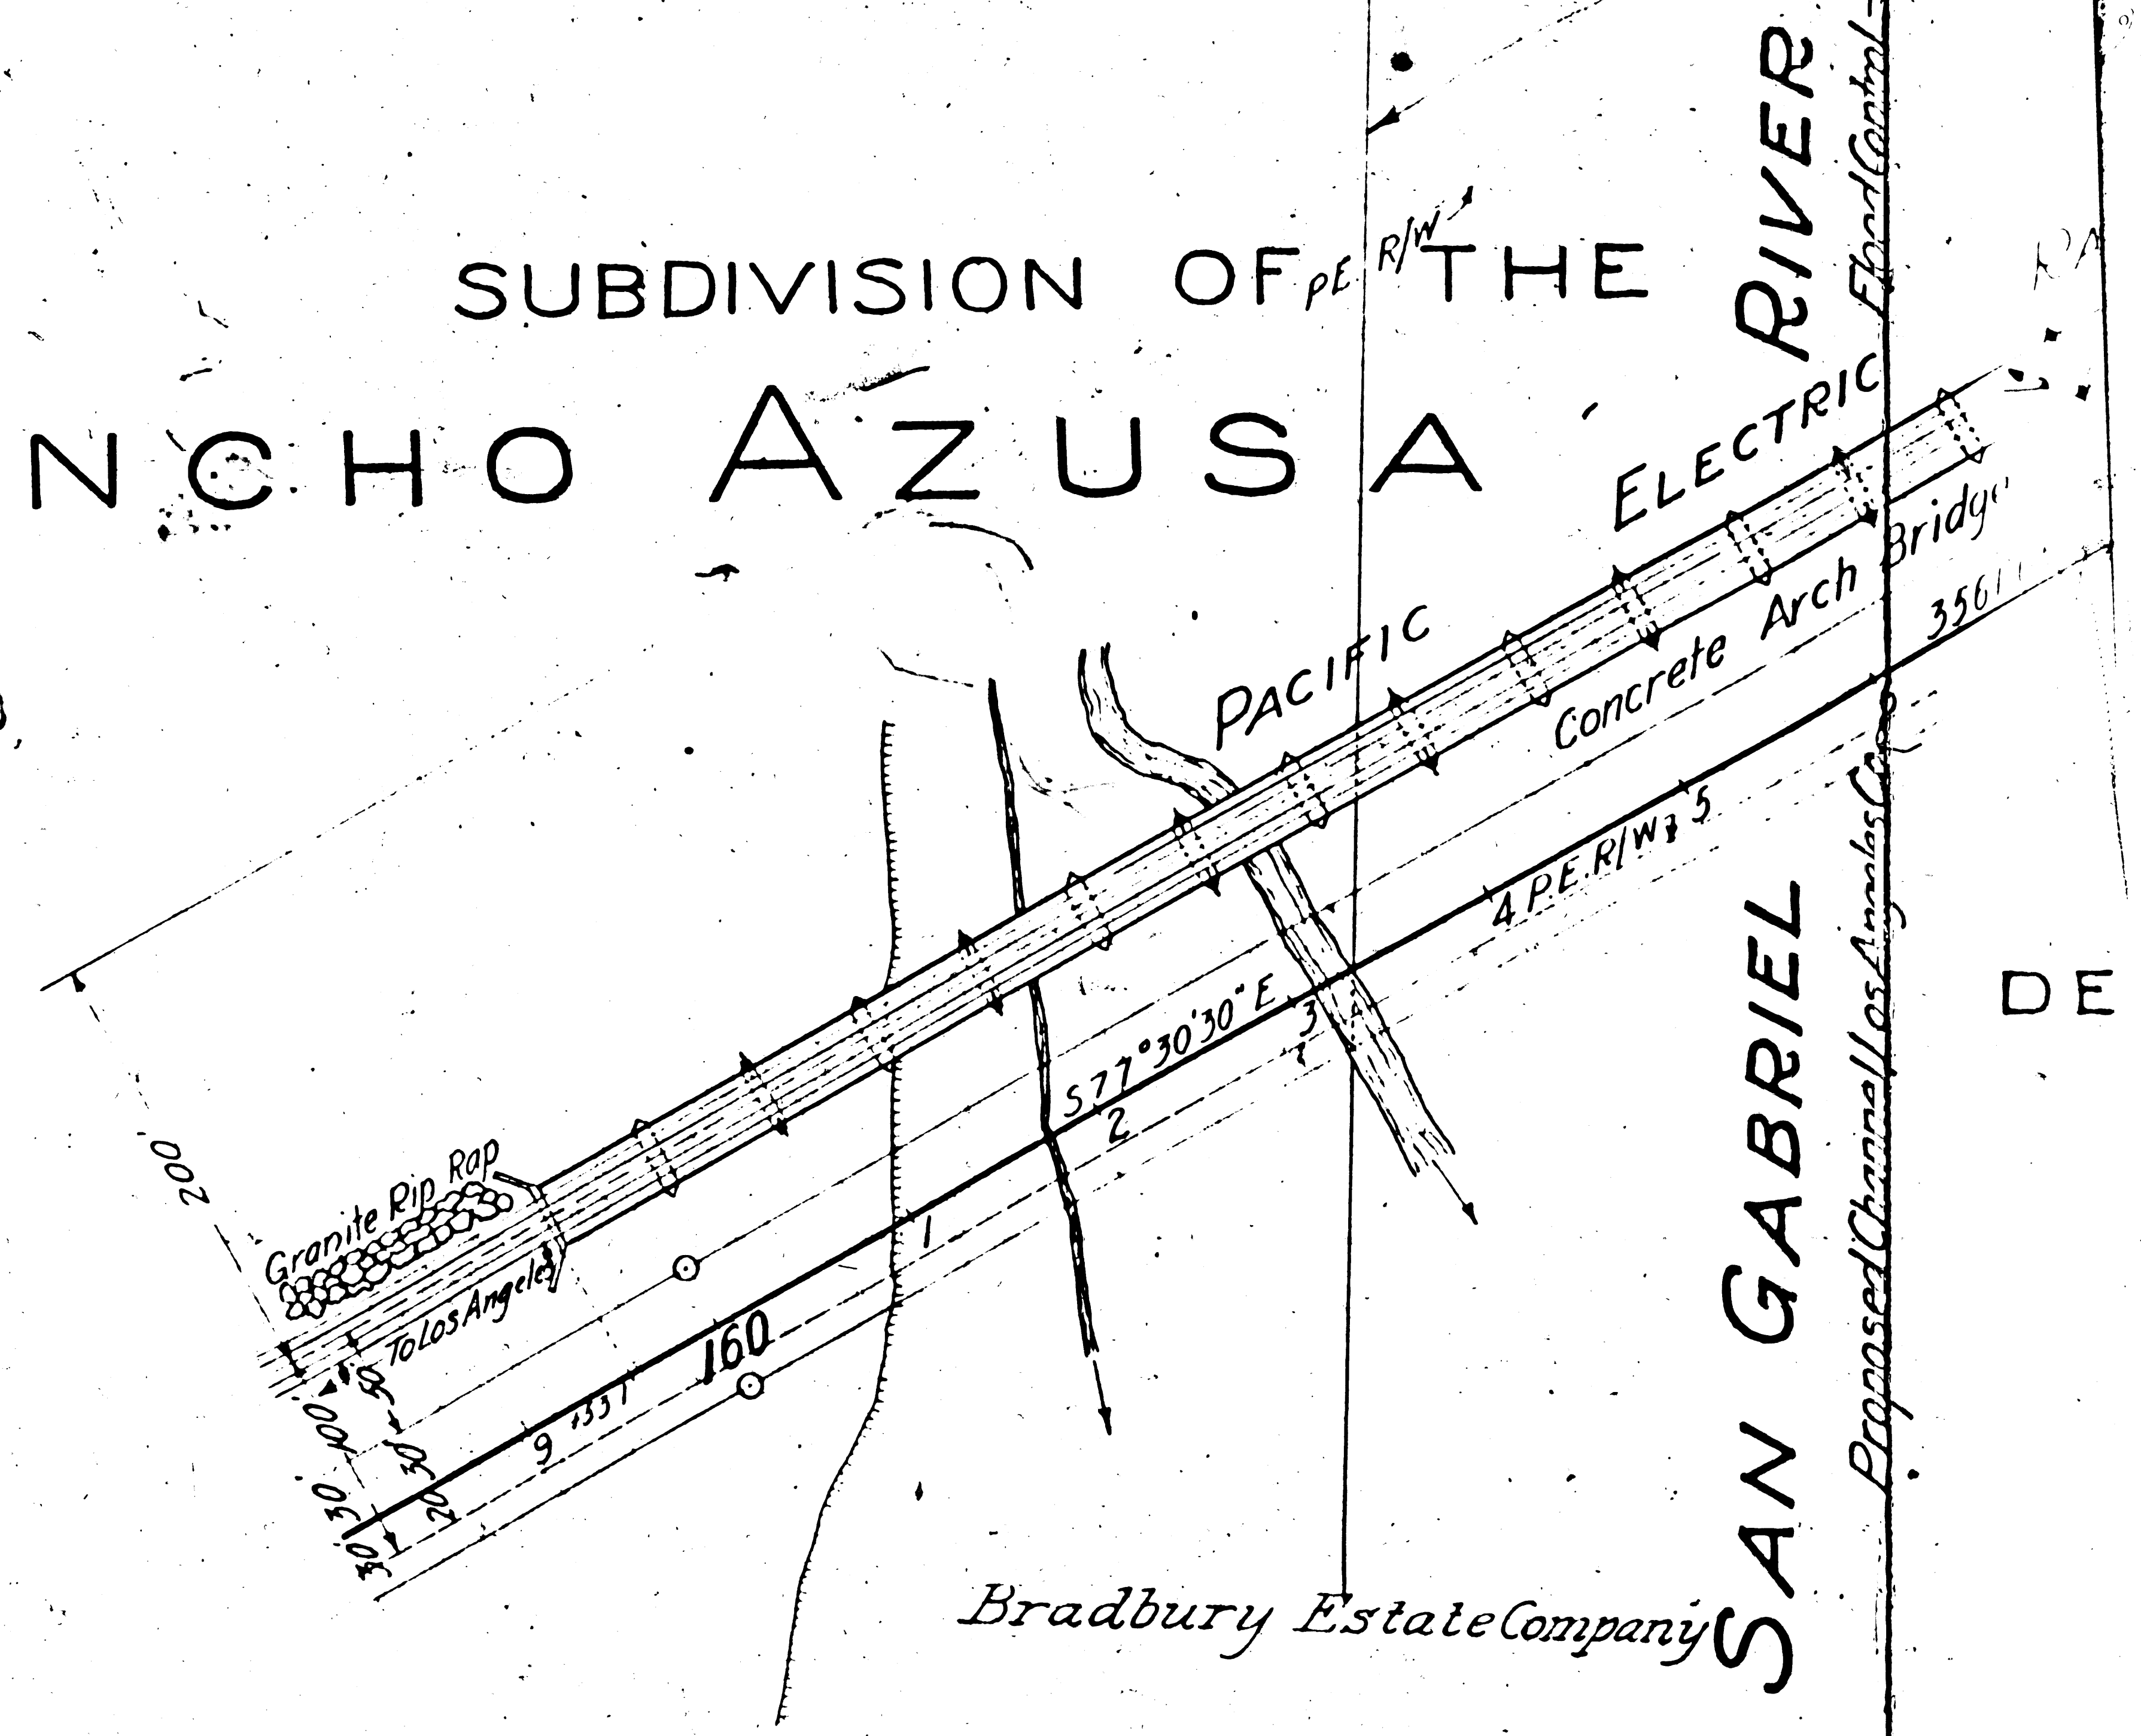

F M 11 8 2 5 5

A 5 OF A 7

T. 1 N. R. 10 W. SEC. 28.

State Company

THE RIVER
S A ELECTRIC
ACIFIC

Concrete Arch Bridge
3561.05'

SAN GABRIEL
Proposed Channel, Los Angeles Co.
Estate Company

DE DUARTE

M. R. 6-80

Granite Rip Rap
PER W. Sta. 1119+60
1118+63.54
Bradbury Est. Co.
Bradbury Estate Company

Approximate Location Los Angeles
Rancho Azusa de Duarte
Rancho Line as Established
Rancho Azusa de Dalton

AZUSA LAND AND

LOT 17

Russell Greene Foel Company

Owl Farming Corporation
LOT 20

SUBDIVISION No. 2.

LOT 21

Azusa Foothill Citrus Association

WATER COMPANY

M. R. 43-94.

By deed Recorded in Deed Bk. 4475 p. 160
S. 11° 30' W. 1829.74
S. 11° 30' W. 1850.84
Azusa Foothill Citrus Association

DIV.	COUNTY	ROUTE	SECT.	1/4	1/2	3/4	TOTAL
VII	L. A.	9	G	9	11		

Div. Eng. Div. VII.
Approved
Highway Engineer.

LOT 21

Azusa Foothill Citrus Association

AZUSA

Azusa Foothill Citrus Ass'n
Lot Line
S. 11° 30' W. 1829.74
S. 11° 30' W. 1850.84
Found 2" Pipe in Mouth of Stone

Russell Green Foel Company

LOT 17

Russell Green Foel Company

LOT 16

PLAN 18255

OF A

Highway Engr

SUBDIVISION No 2

AZUSA LAND AND WATER COMPANY

LOT 22

Azusa Foothill Citrus Association

LOT 22

Azusa Foothill Citrus Association

LOT 16

FAM. 13 25 5

▲ 1997年12月1日