



RANCHO

Allotment No 2 to Ramona M. de Baker
MNI-B-D-855-106

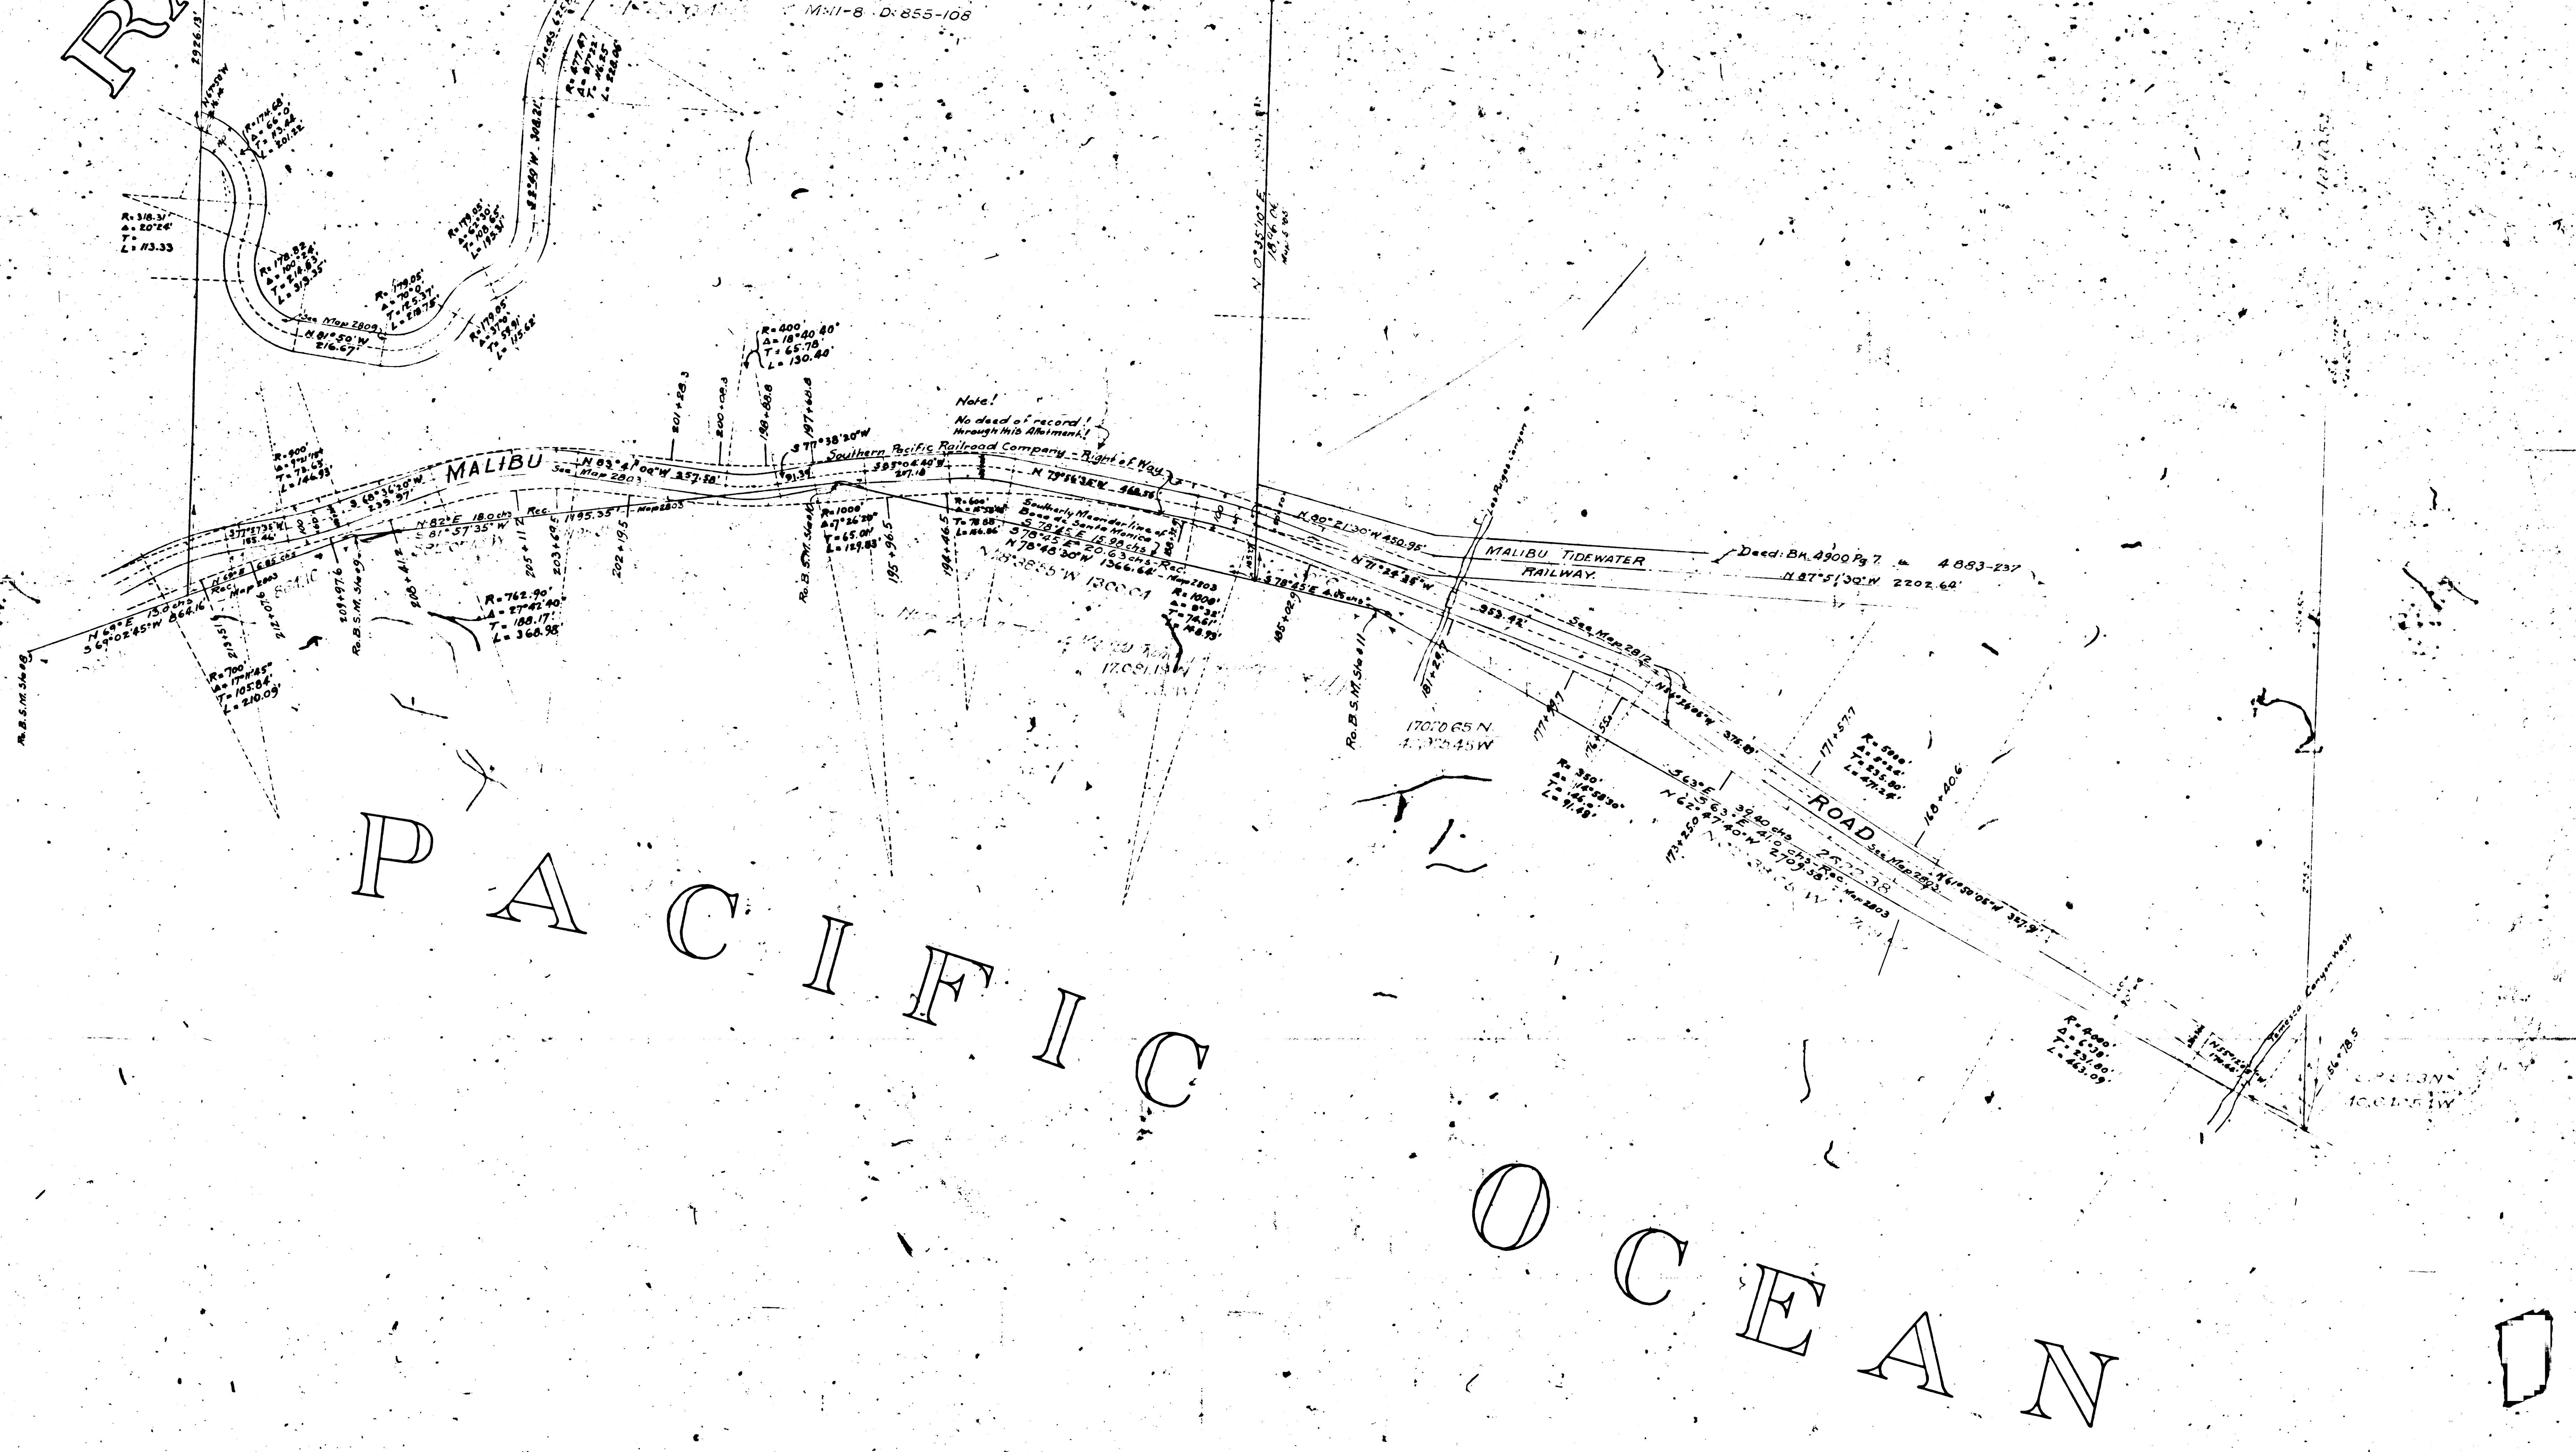

PACIFIC OCEAN

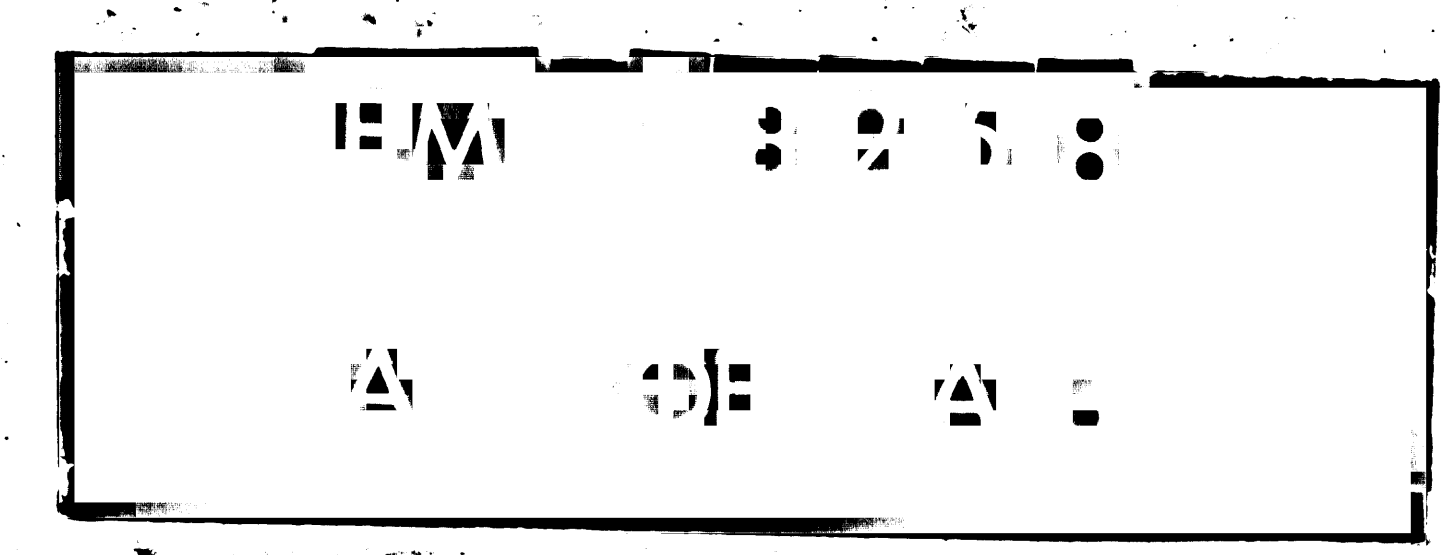

COMPILED MAP
WESTGATE DISTRICT

F. Prescott, Draftsman
January 1917
Checked by W. V. Harris
March 1917
1/11/17

arquez

23.09059N
105.52205E

NE 9 12 52.1 12.13.07

NE 11

SANTA MONICA

YARDS OF 5.00.07

Max Rec.

Patents: Bk. 3 Pg. 213 & Bk. 3 Pg. 30 & 31
Misc. Rec. Bk. 52 Pg 6
(C.F. 72 - Dist. Ct. C. 2405) • Map 5067.
Map 5705. ^M 15355

TRACT = NO. 1695
Mapa Book 21 Page 8. LOT 1



For adjoining sheet see $F.M.$ 16-518259

For adjoining sheet see ^{F.M.} 18257.

TR. 1 S.	R. 16 W.
SEC. 28.	SEC. 27.
SEC. 33.	SEC. 34.

TR. 15. R. 16 W.
SEC. 27 SEC. 26
6
SEC. 34 SEC. 35

Allotment No 27 to Ramona M. de Baker.
M:11-8 D:855-108

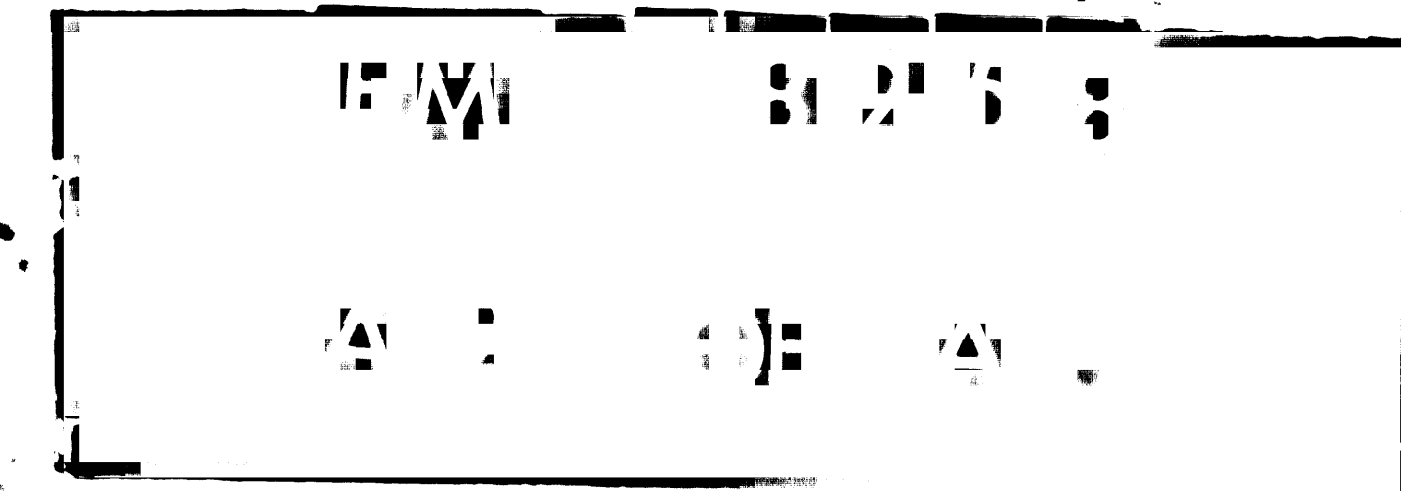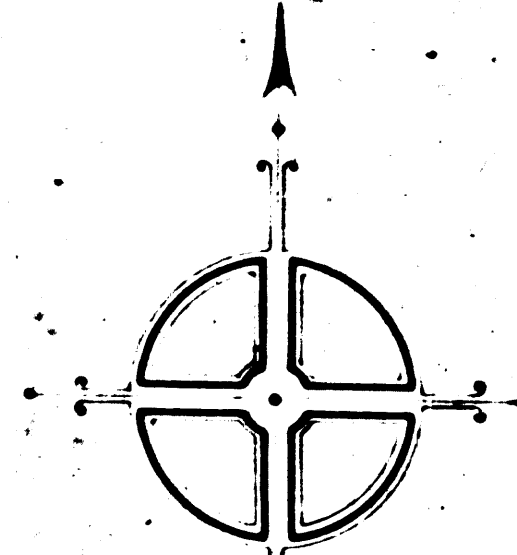

TR 1 S.	R. 16 W.
SEC. 21.	SEC. 22.
SEC. 28.	SEC. 27.

TR 1 S. R. 16 W.
SEC. 22 SEC. 23
SEC. 27 SEC. 26

Allotment No 2 to Manuel Marquez.

Arquez.

23.69659N
109.5715W

SANTA MONICA

23.69659N
109.5715W

Patents: Bk. 3 Pg. 213 & Bk. 3 Pg. 30 & 31
Misc. Rec. Bk. 52 Pg. 6
ICE 77 - 11/1/44 - 11/1/44