

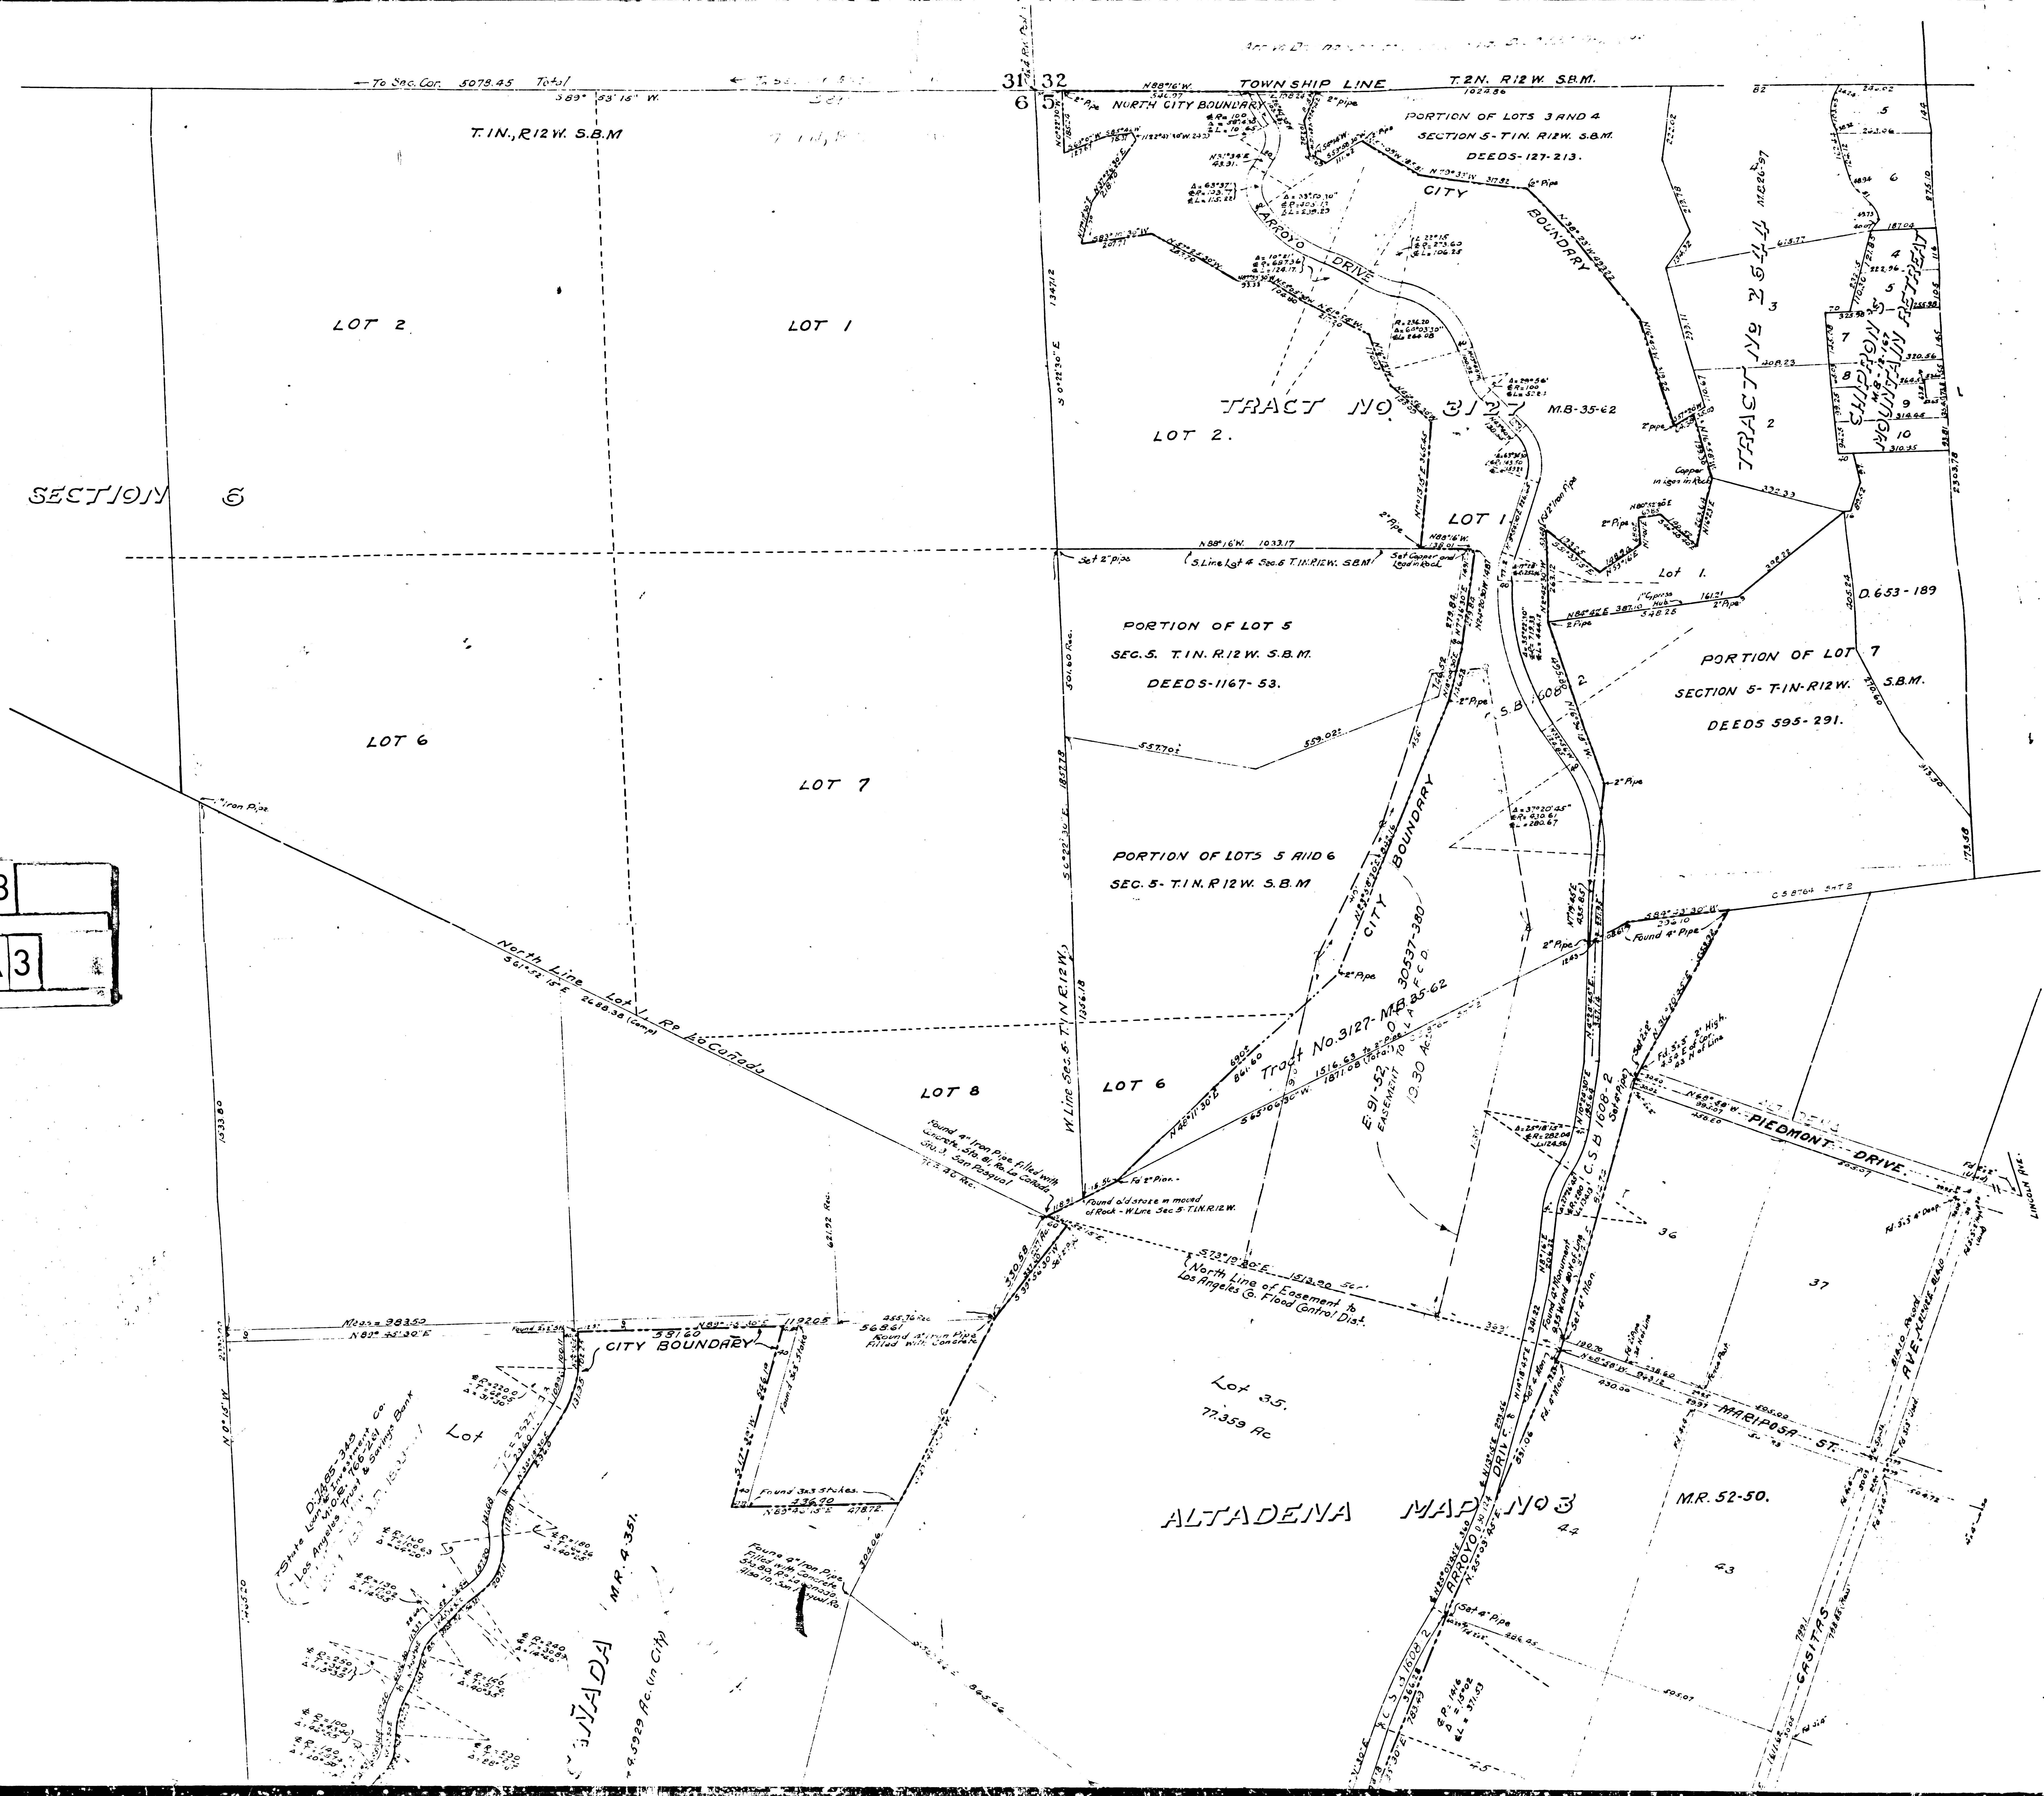


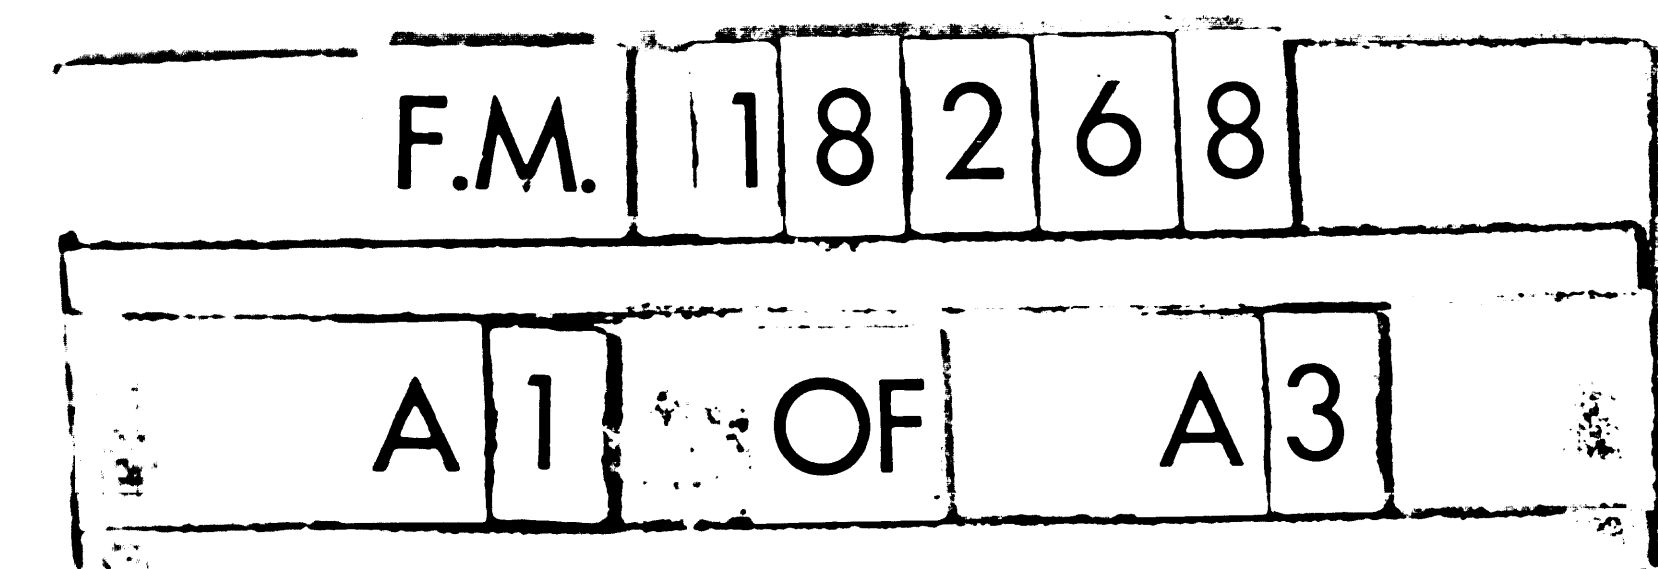

F.M. 18268
CS-B 11692

ALTADENA MAP NO 3

M.R. 52-50.

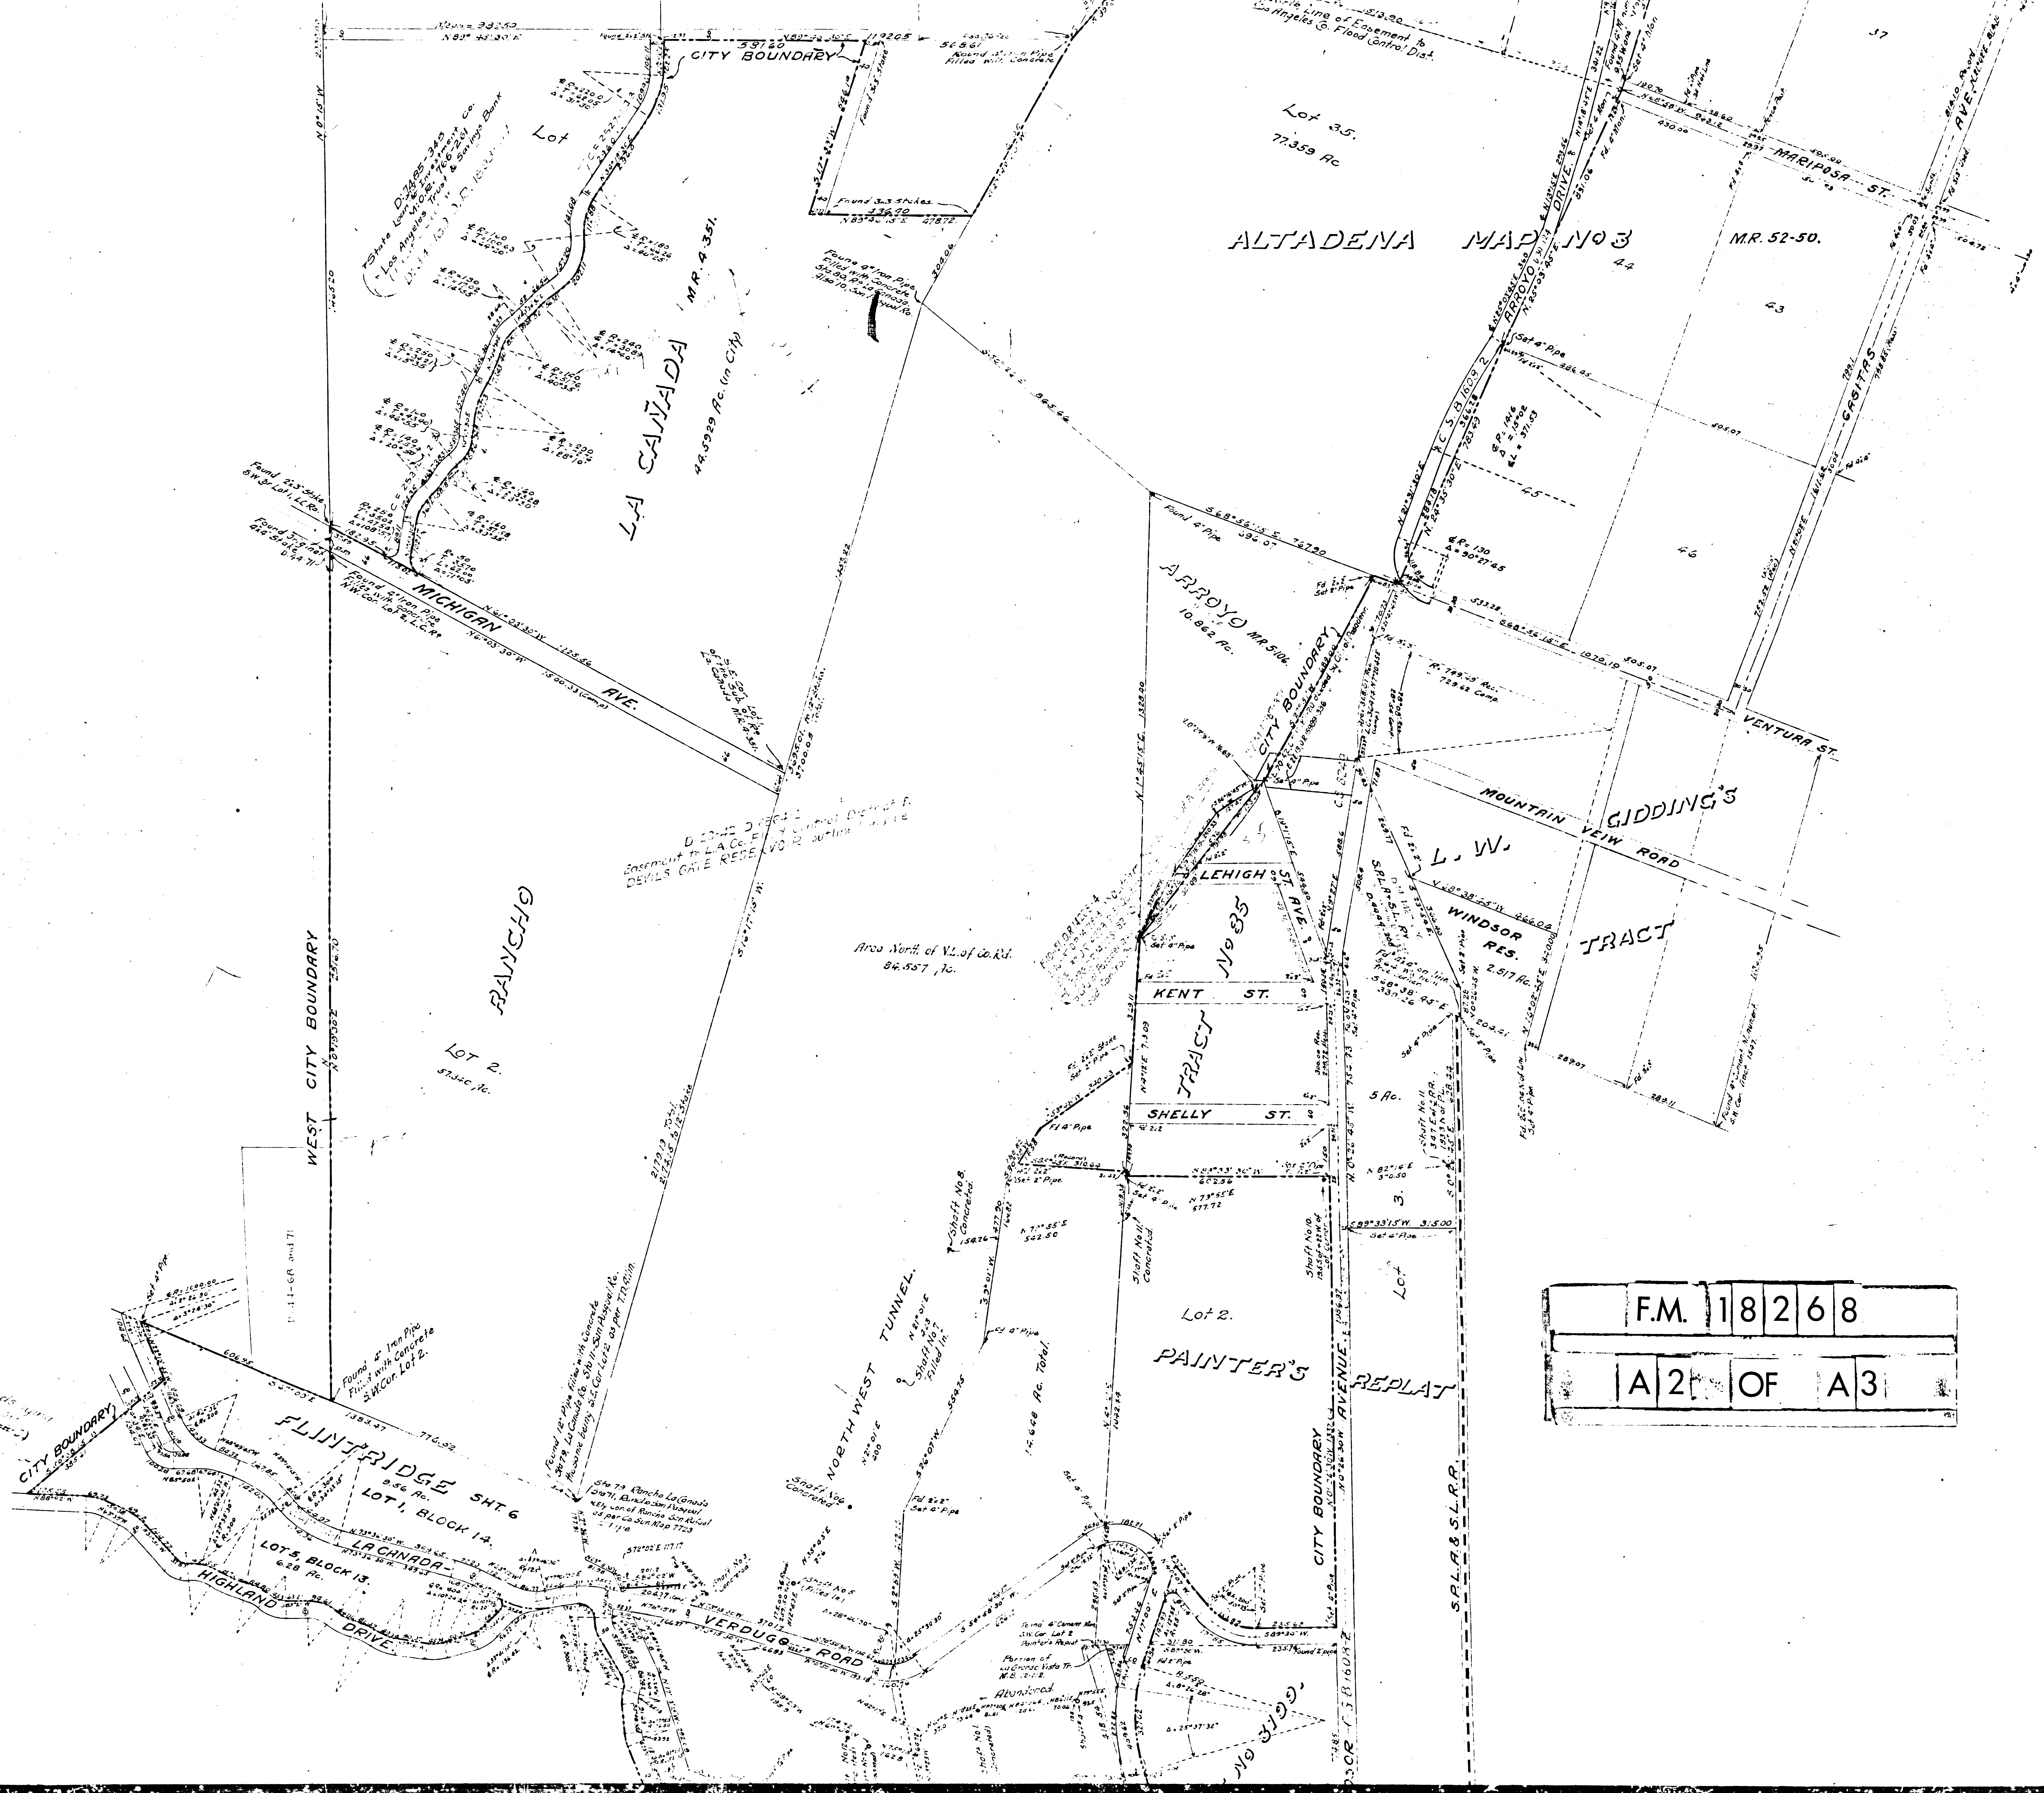

F.M.	18268	
A 2	OF	A 3

MAP OF LANDS
OWNED BY
CITY OF PASADENA
IN OR NEAR THE
ARROYO SECO
SURVEYED JAN-FEB 1919

SCALE 1"=200'

CENG. FB. 279-65-60

The Bearing of the South Line of Lot 1, Tract 3127, M.B. 33-62 was taken as basis of Bearings on this Map. All Property Lines of Lands of the City were surveyed except those of Flintridge. These were taken from Record Map of Flintridge-Sheet 6.

LEGEND
— Indicates Water Tunnel.
— Water Main.

INDEX 88

F.M. 18268
A3 OF A3

