



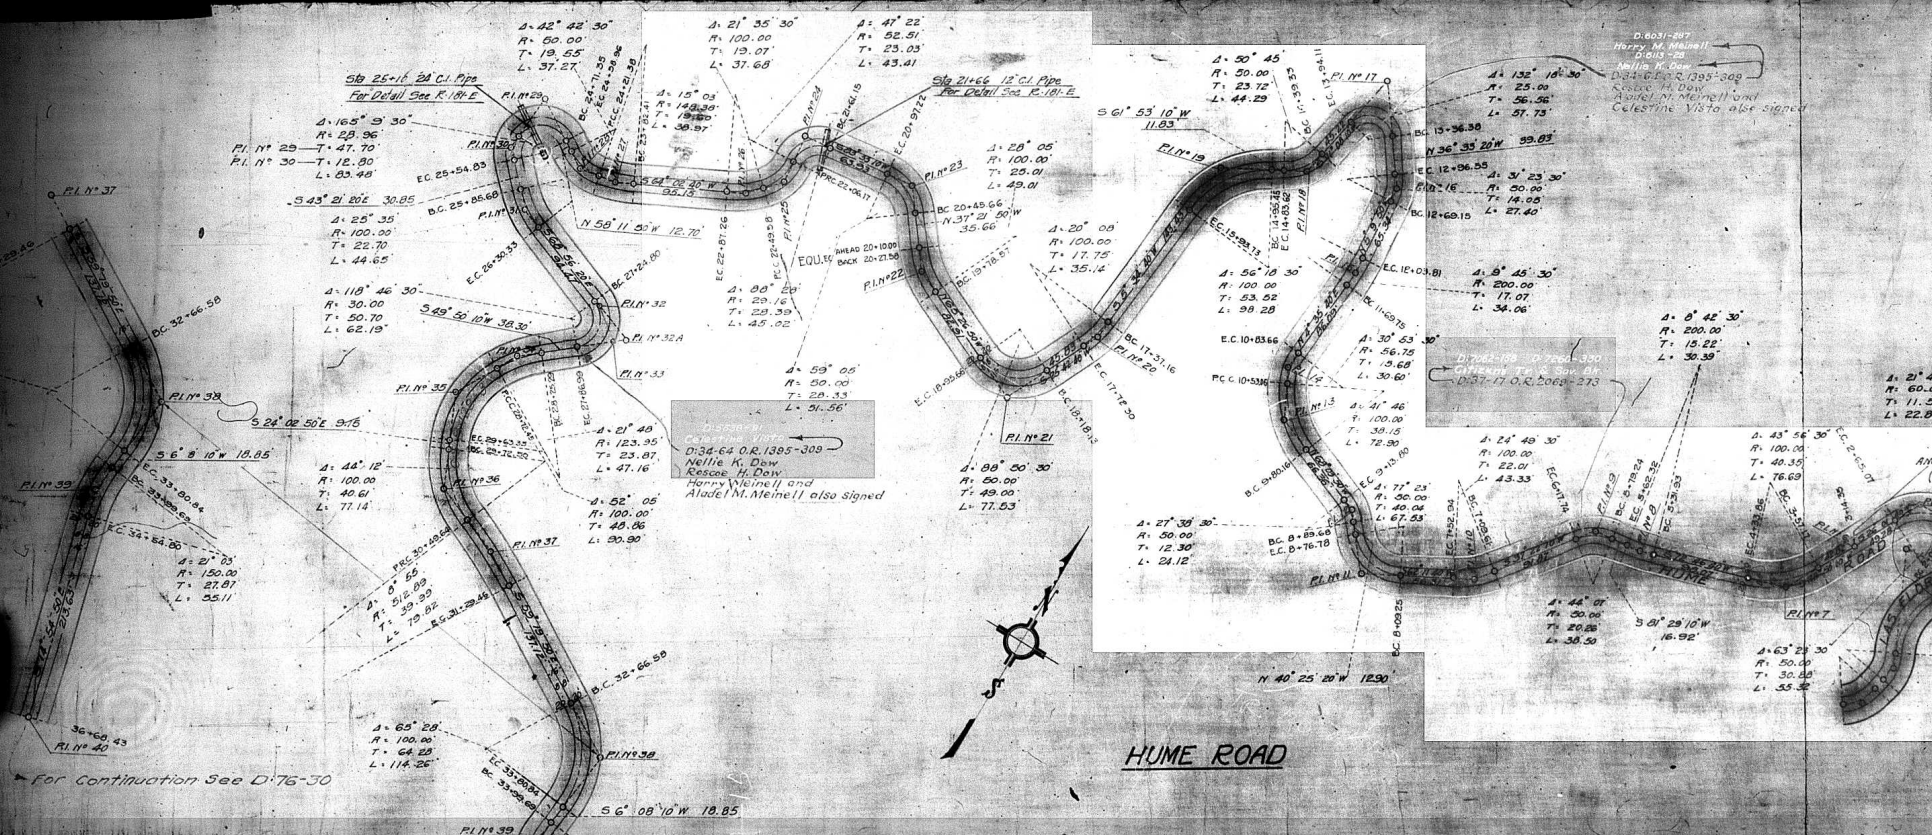


F.M. 18491

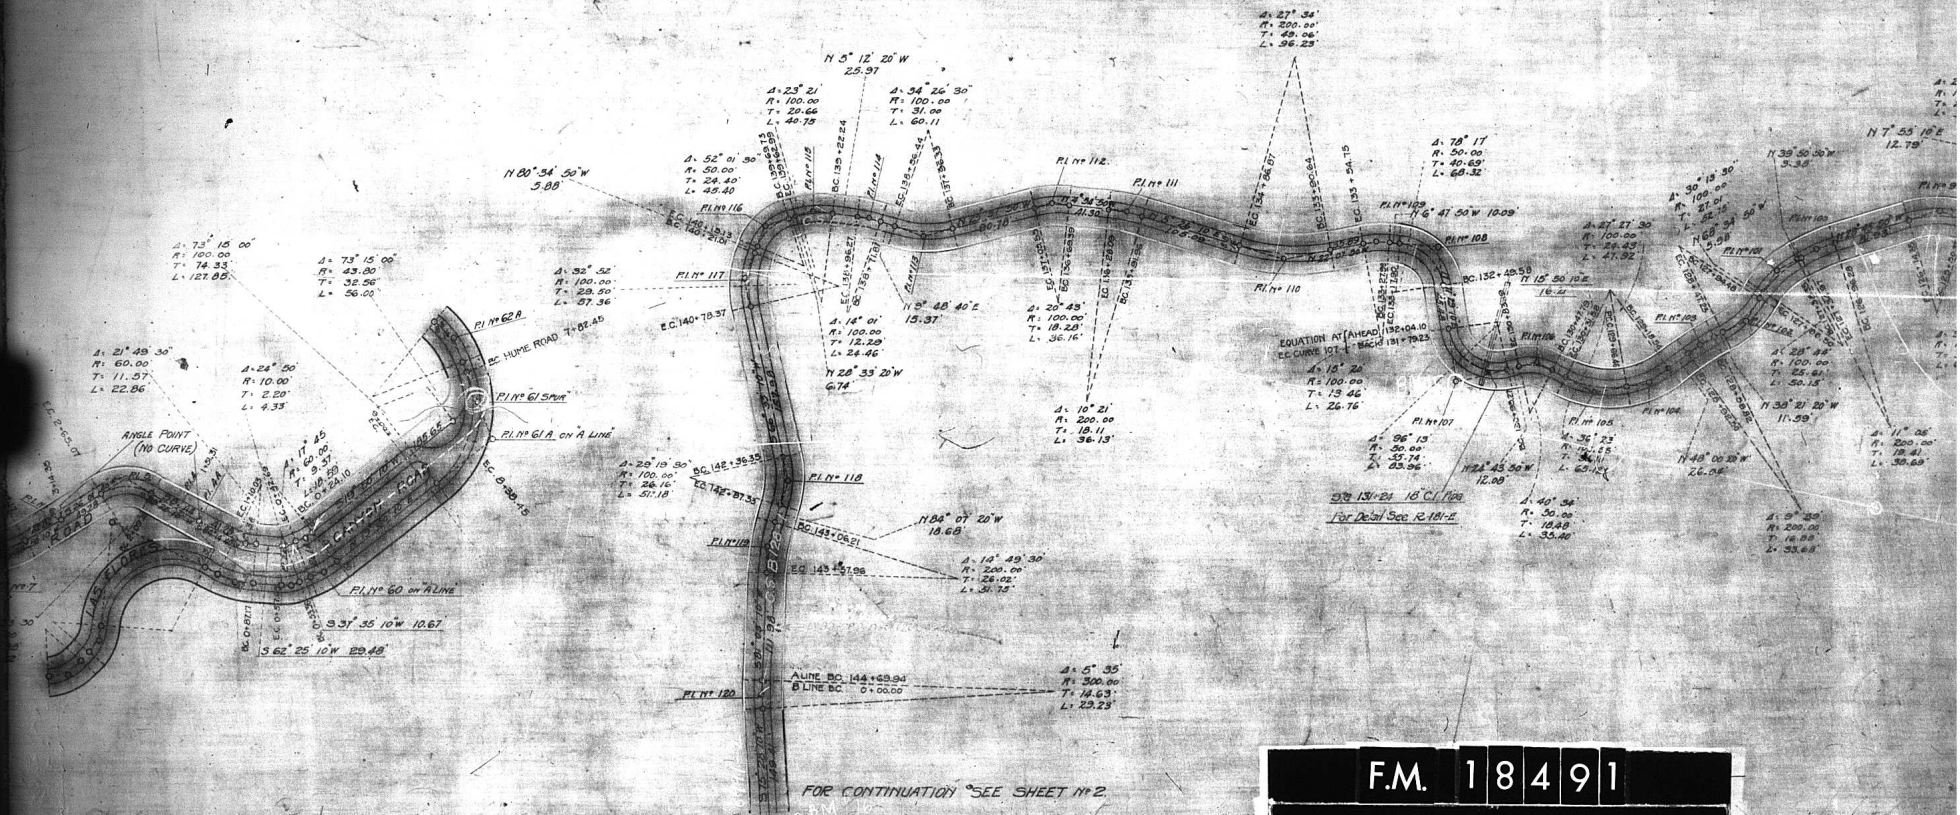


F.M. 18491

A 2 OF A 8

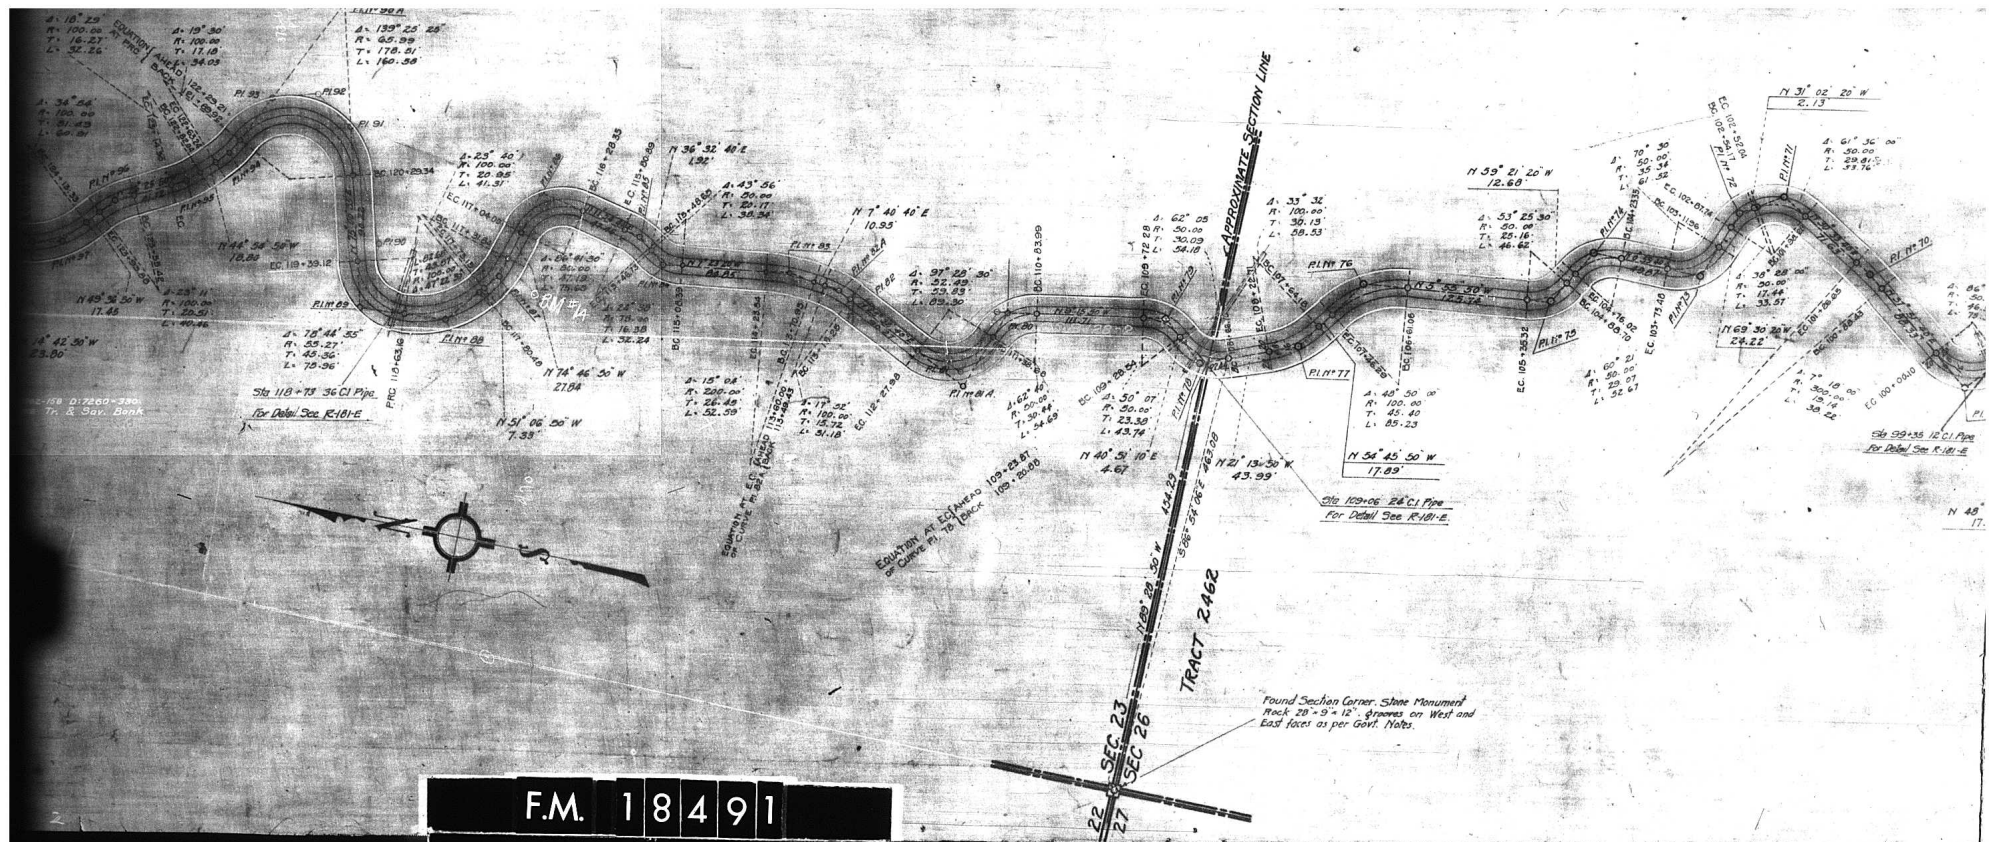

F.M. 18491

A 3 OF A 8

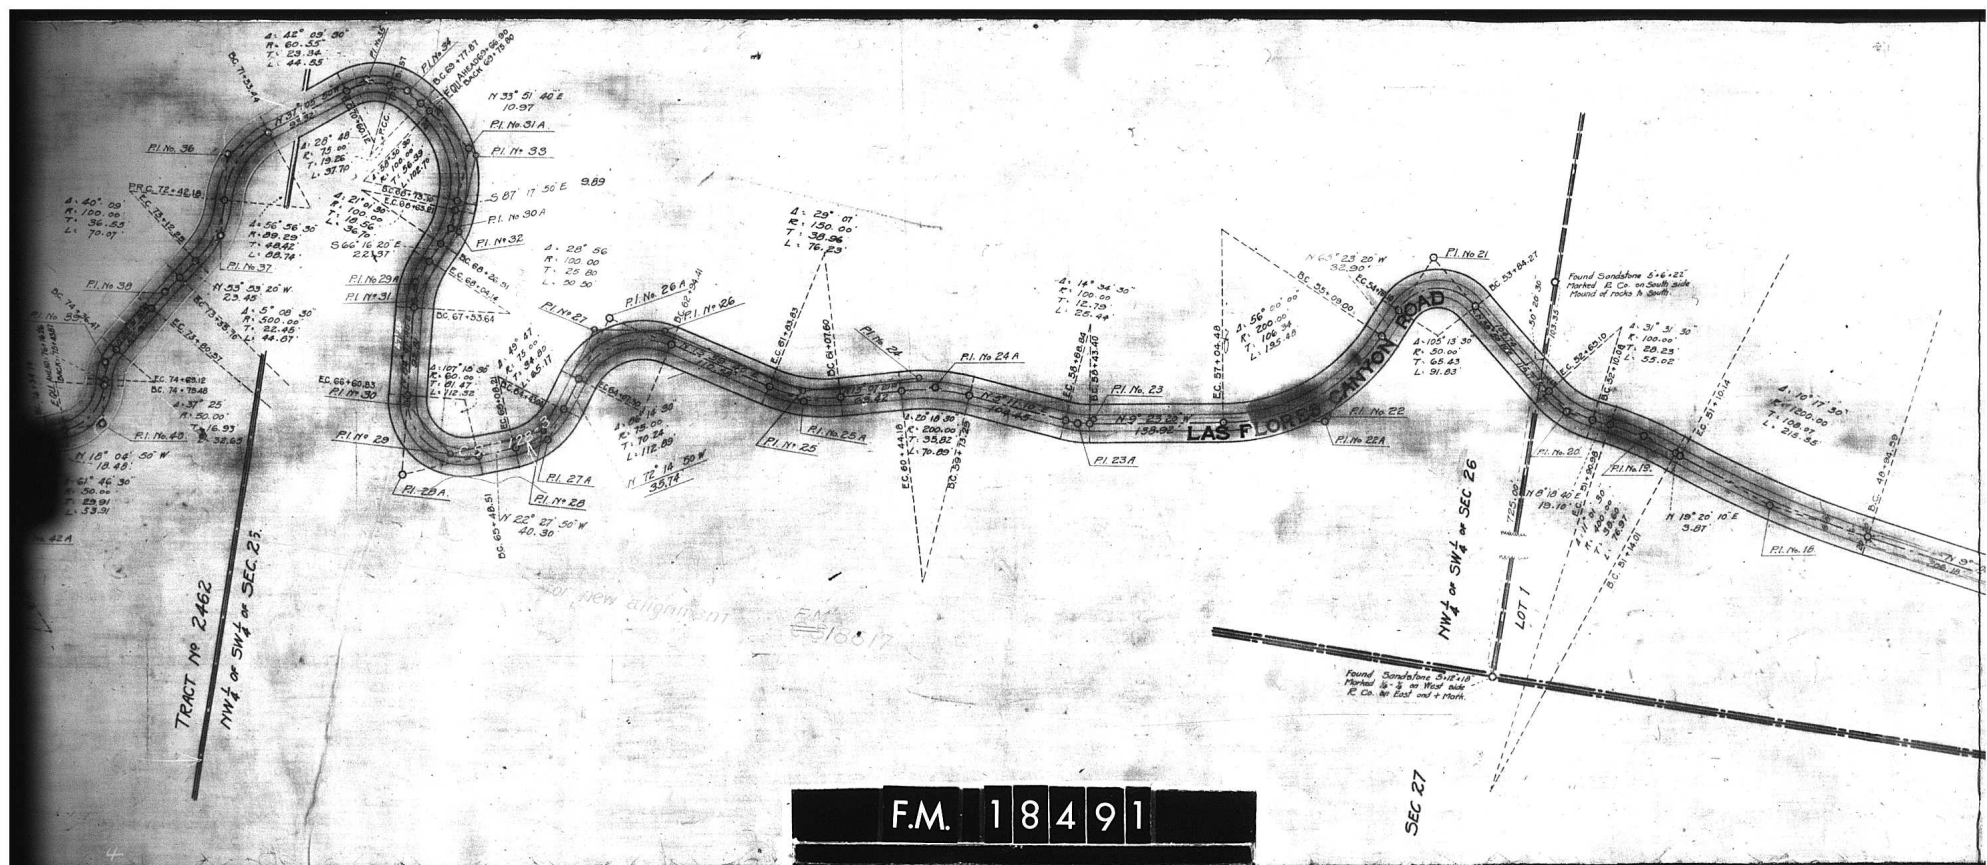

F.M. 18491
A 5 OF A 8


FAM

~~CS-18617~~



A 6 OF A 8


A 6 OF A 8

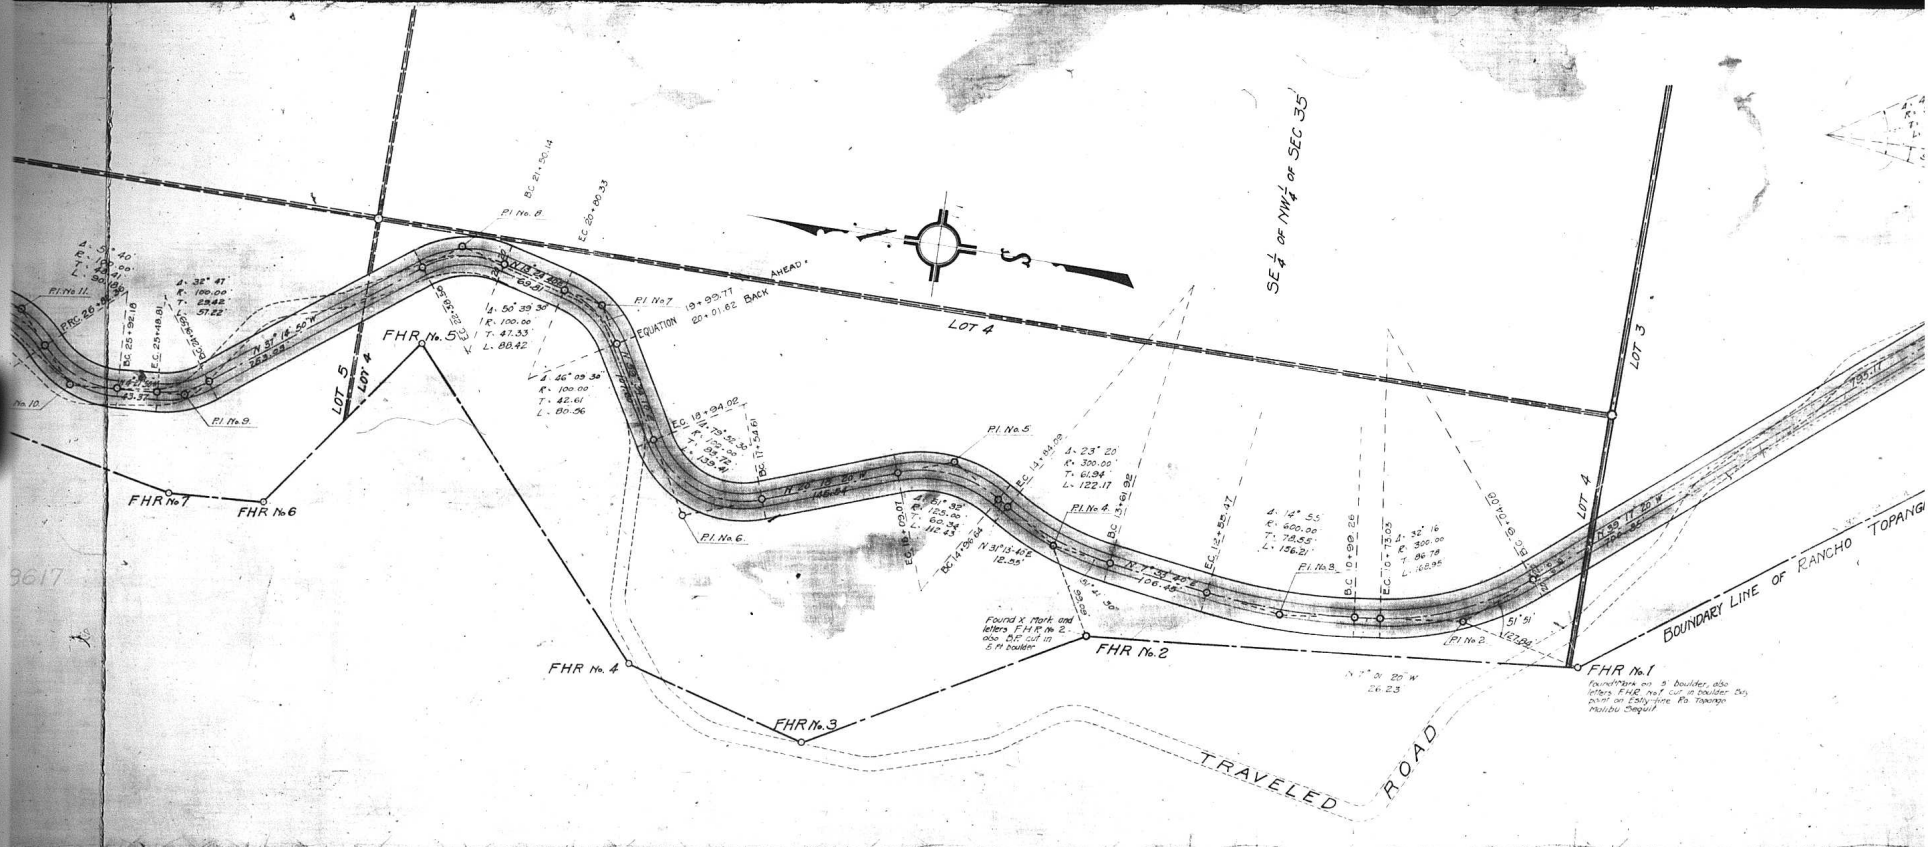

F.M. 18491

A7 OF A8

SE 1/4 of NW 1/4 of SEC 35

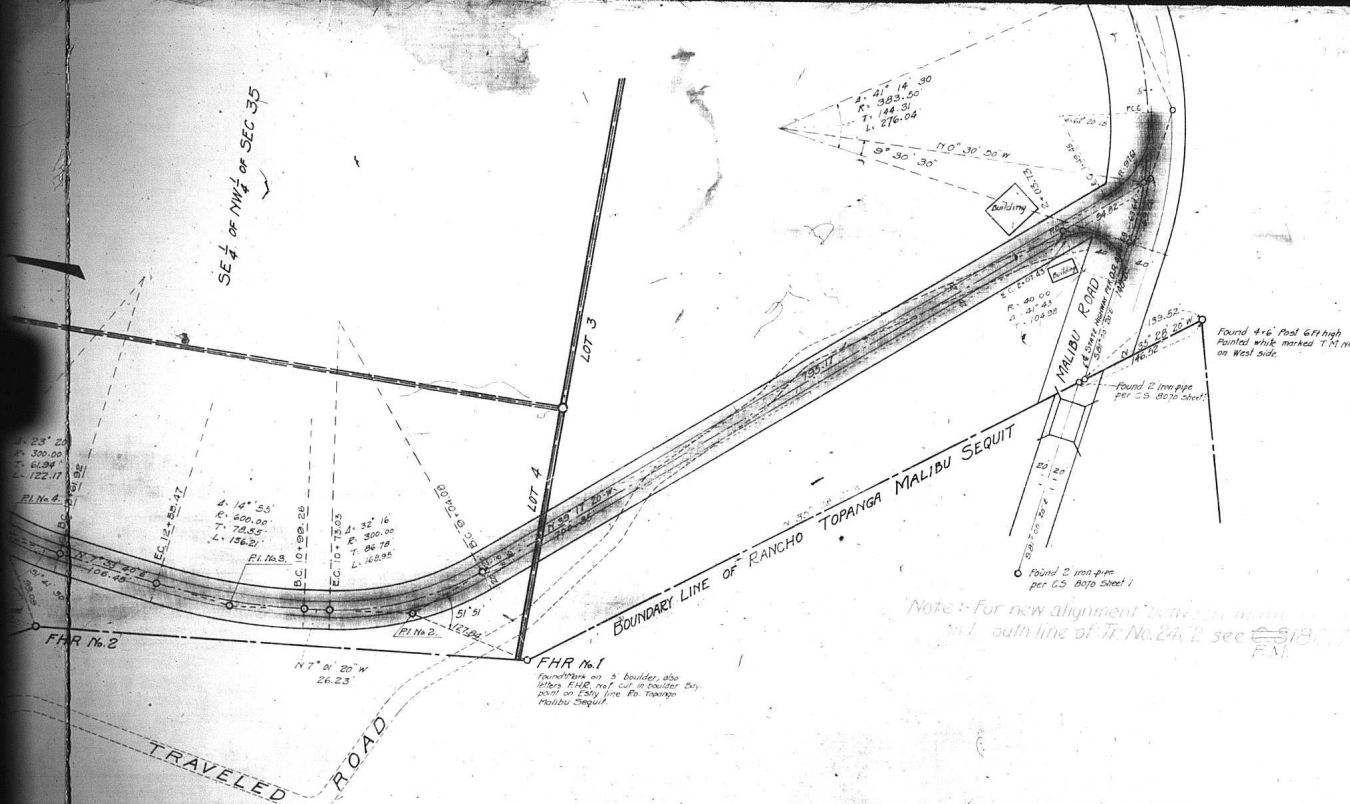

Road District Improvement No. 18

Alignment of Work To Be Done On

LAS FLORES CANYON F

AND HUME ROAD

ALL IN TWP 1S, R 17W SBM.

R 181A

SHEET 1 of 2 SH

Scale 1

Los Angeles County Road Department

Field by { G.F. Brown, March, 1922
Work by {

REFERENCE

Office by { E.C. Mentz, April, 1922
Work by {

APPROVED

Checked by

ENGINEER

NOTES:

This Drawing and Data hereon are Hereby made a part of the
Portions Colored Green show Roadway to be Graded and Rolled.

F.M. 18491

A 8 OF A 8