

TRACT No. 5614.

BEING A SUBDIVISION OF LOTS 148, 149 AND 150 OF TRACT No. 3425
AS RECORDED IN BOOK 42, PAGE 29 OF MAPS, RECORDS OF LOS ANGELES COUNTY,
AND THAT PORTION OF THE RANCHO LA BREA, BEING A PORTION OF THE
TOWNSITE OF CAHUENGA, AS VACATED BY ORDER OF THE BOARD OF SUPERVISORS,
AS RECORDED IN BOOK 66, PAGE 12, MISCELLANEOUS RECORDS, OF LOS
ANGELES COUNTY.

SURVEYED BY C. W. COOK - LICENSED SURVEYOR.

OCTOBER 1922. - SCALE 1" = 100 FT.

S.W. Cor. Lot 14, 148, 149, 150
Crescent Hts. Tract No. 3425
M.B. 42-29

S.E. Cor. Lot 14, 148, 149, 150
Crescent Hts. Tract No. 3425
M.B. 42-29





SHEET No. 1
See C.S. 8277

SANTA MONICA BLVD.

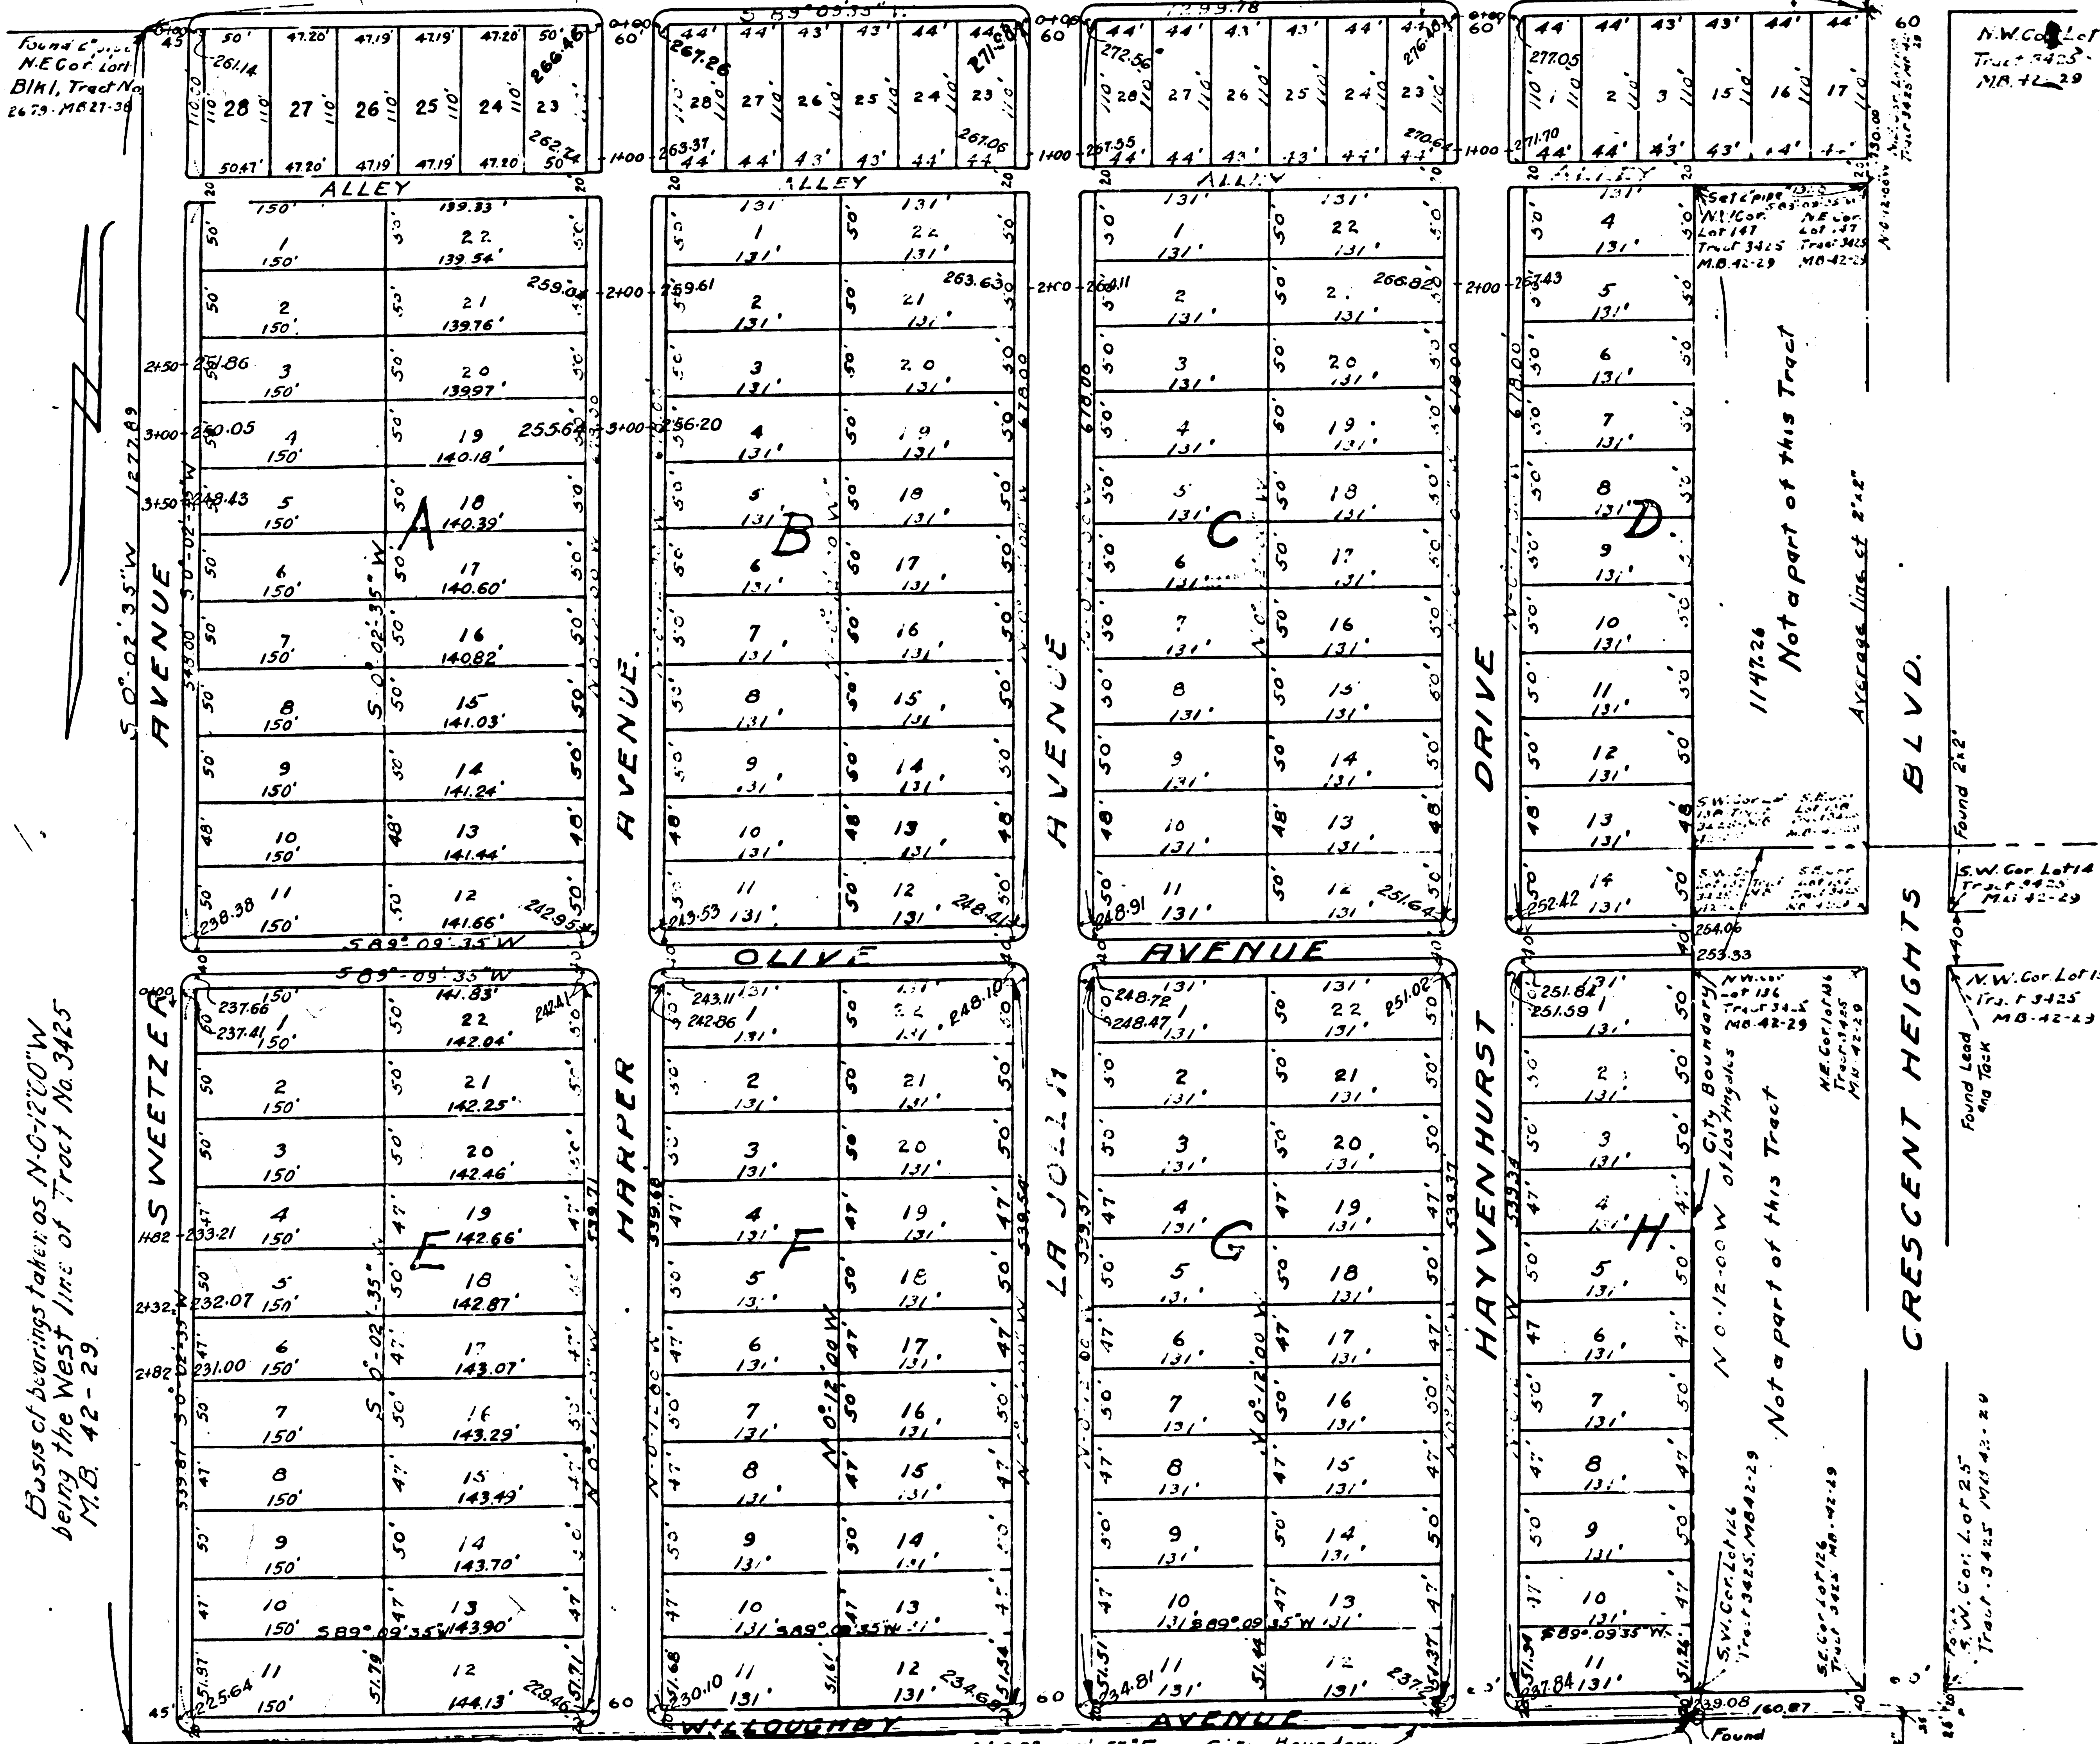

Basis of bearings taken as N 0° 12' 00" W
being the West line of Tract No. 3425
M.B. 42-29.

Found 2 1/2" pipe
N.W. Cor. Lot 14
Tract No. 3425
M.B. 42-29

Found 2 1/2" pipe
N.W. Cor. Lot 14
Tract No. 3425
M.B. 42-29

NOV 13 1922

54 4 P.M.

60

11

MAPS

By J.B.R. butts
- survey
500

Map of
Official Grades
for Harper Ave & other streets
established by Ordinance No 794
effective Dec. 22-1922.

Dec. 1922 Scale 1" = 100' J.E. Rockhold
Co. Surveyor.

Note: Elevations refer to the top of the curb,
are in feet, and are above the elevation
of Mean Sea Level as determined by
the United States Geological Survey.

F.M. 18529