


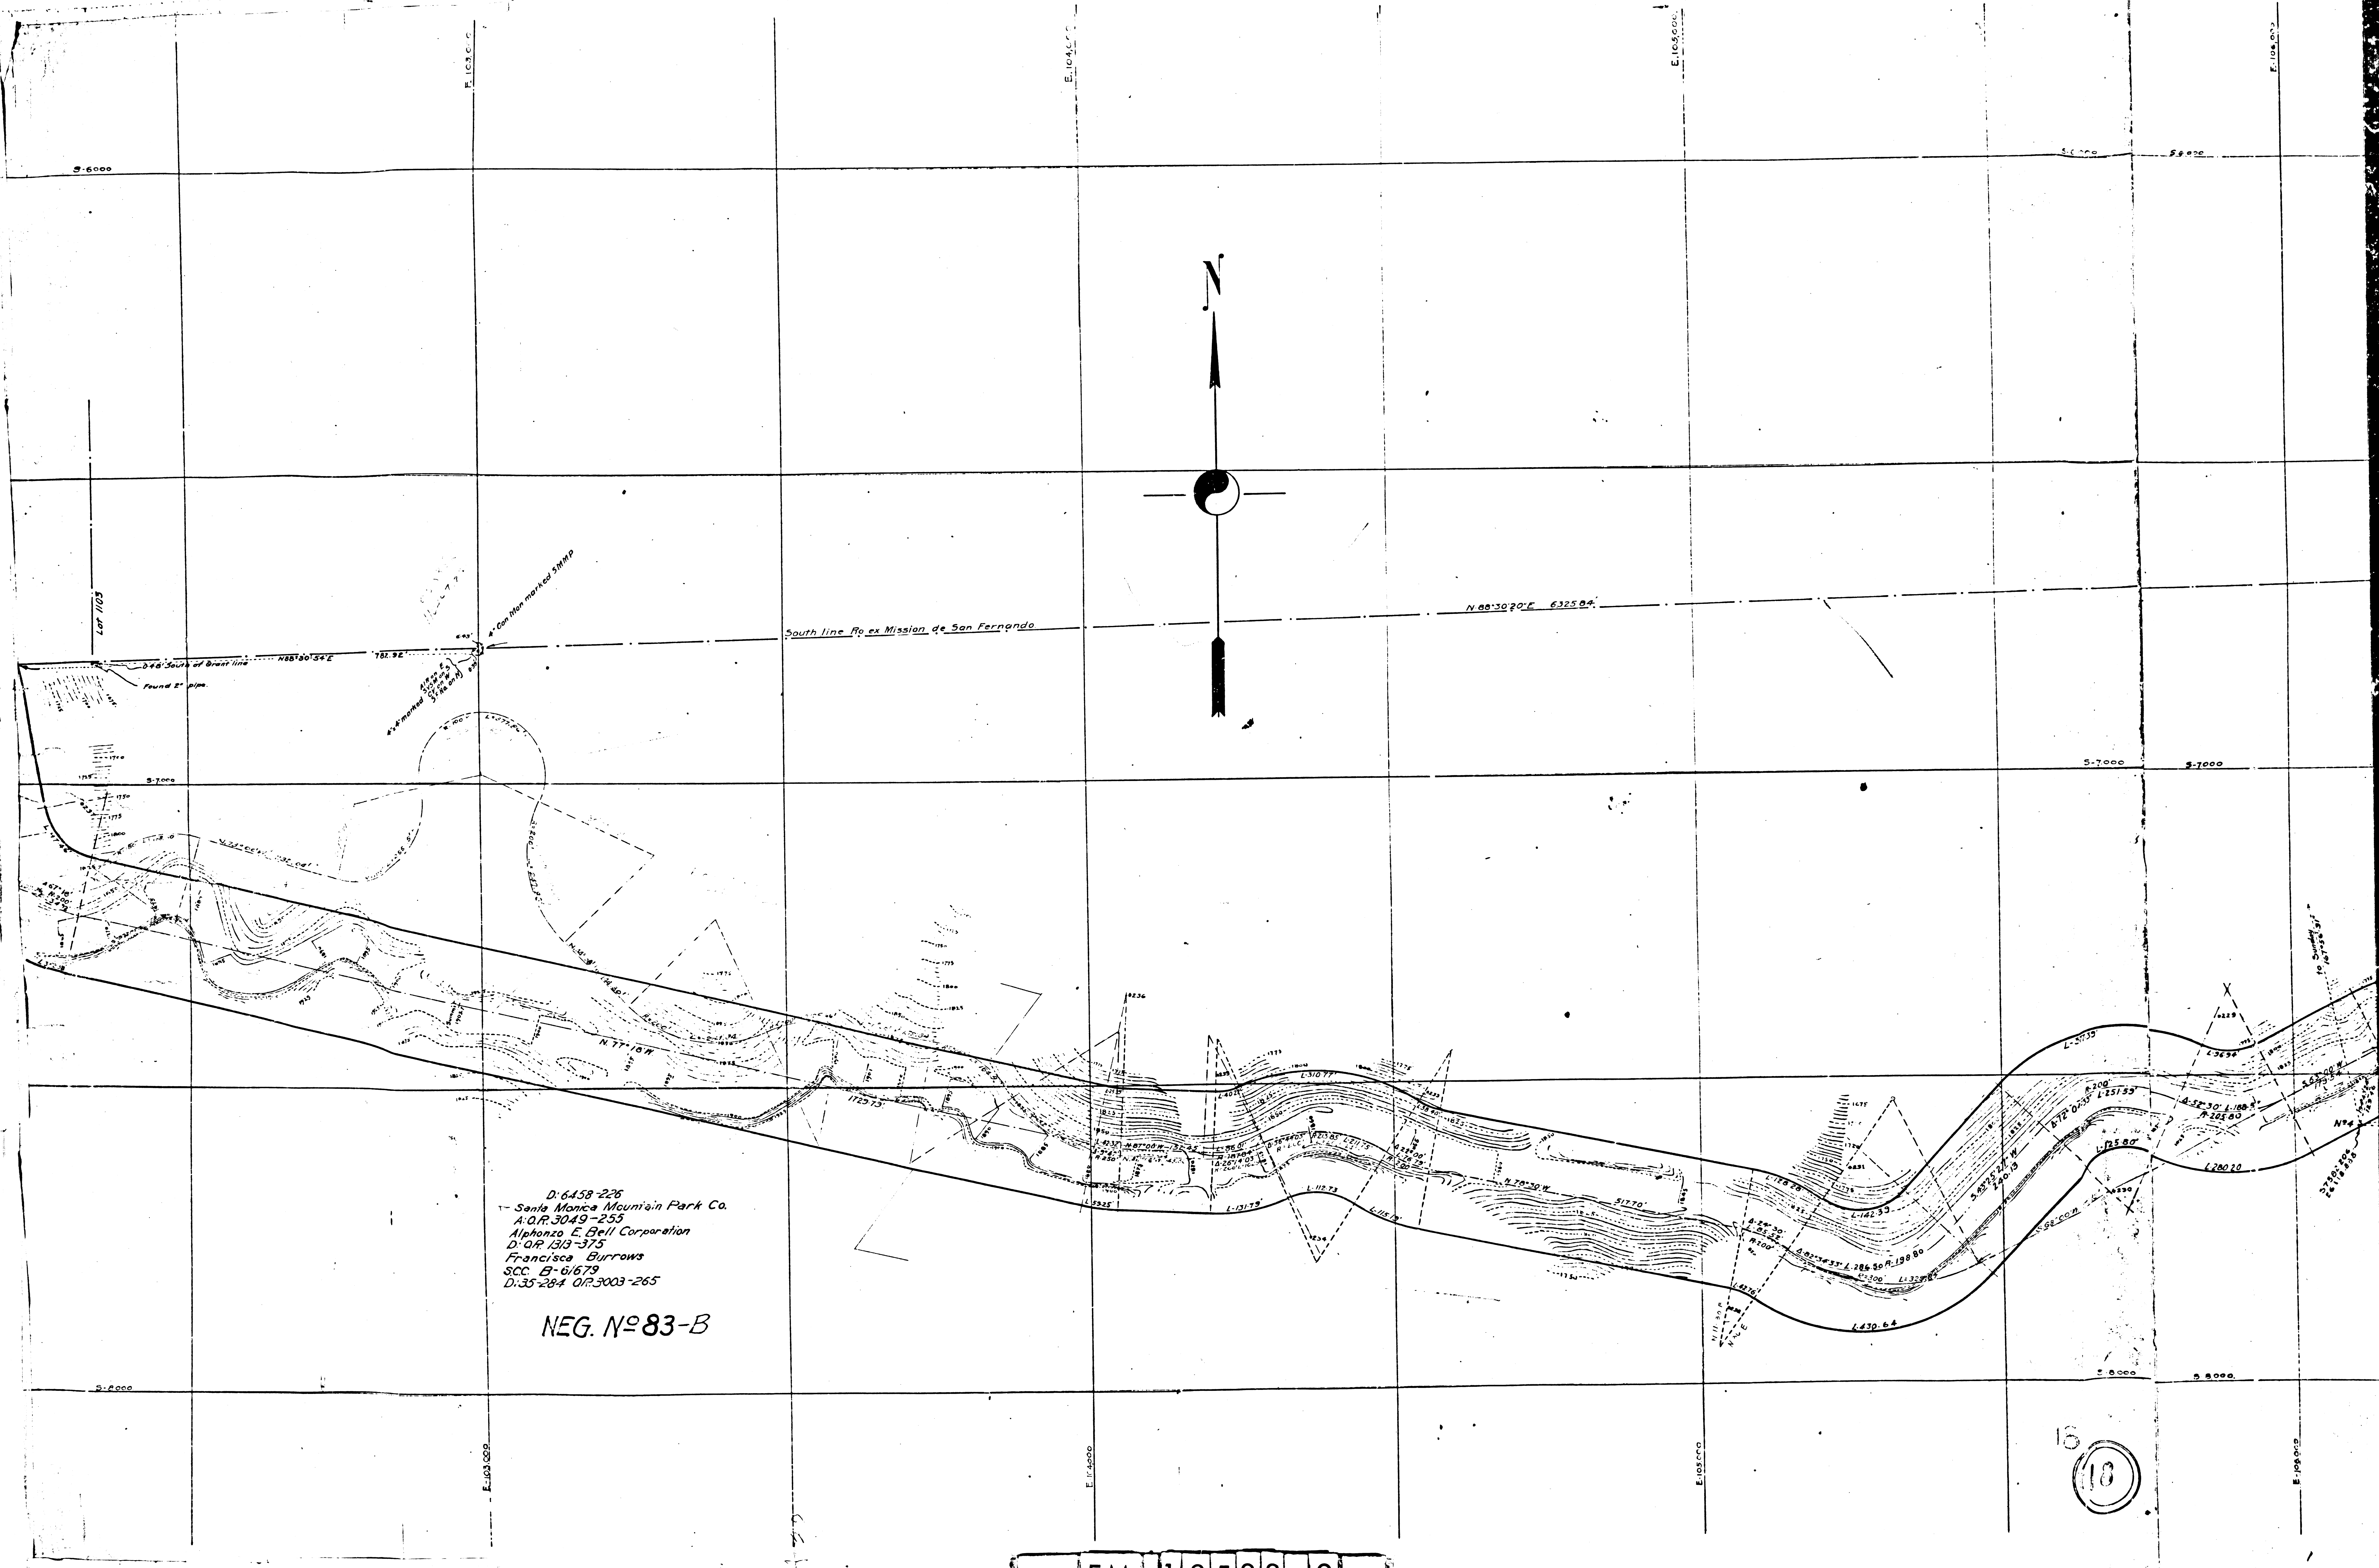

D: 6458-226  
Santa Monica Mountain Park Co.  
A: O.R. 3049-255  
Alphonso E. Bell Corporation  
D: O.R. 1313-375  
Francisco Burrows  
S.C.C. B-61679  
D: 35-284 O.R. 3003-265

NEG. N° 83-B


|      |   |    |   |   |   |   |   |
|------|---|----|---|---|---|---|---|
| F.M. | 1 | 8  | 5 | 3 | 3 | - | 2 |
| A    | 1 | OF | A | 9 |   |   |   |

15  
18








 

D: 5458-226  
Santa Monica Mountain Park Co.  
4-OR 3049-255  
Alphonzo E. Bell Corporation  
D-OR 1313-375  
Francis E. Burrows  
S.C.C. B-61679  
D-35-284 OR 3003-265

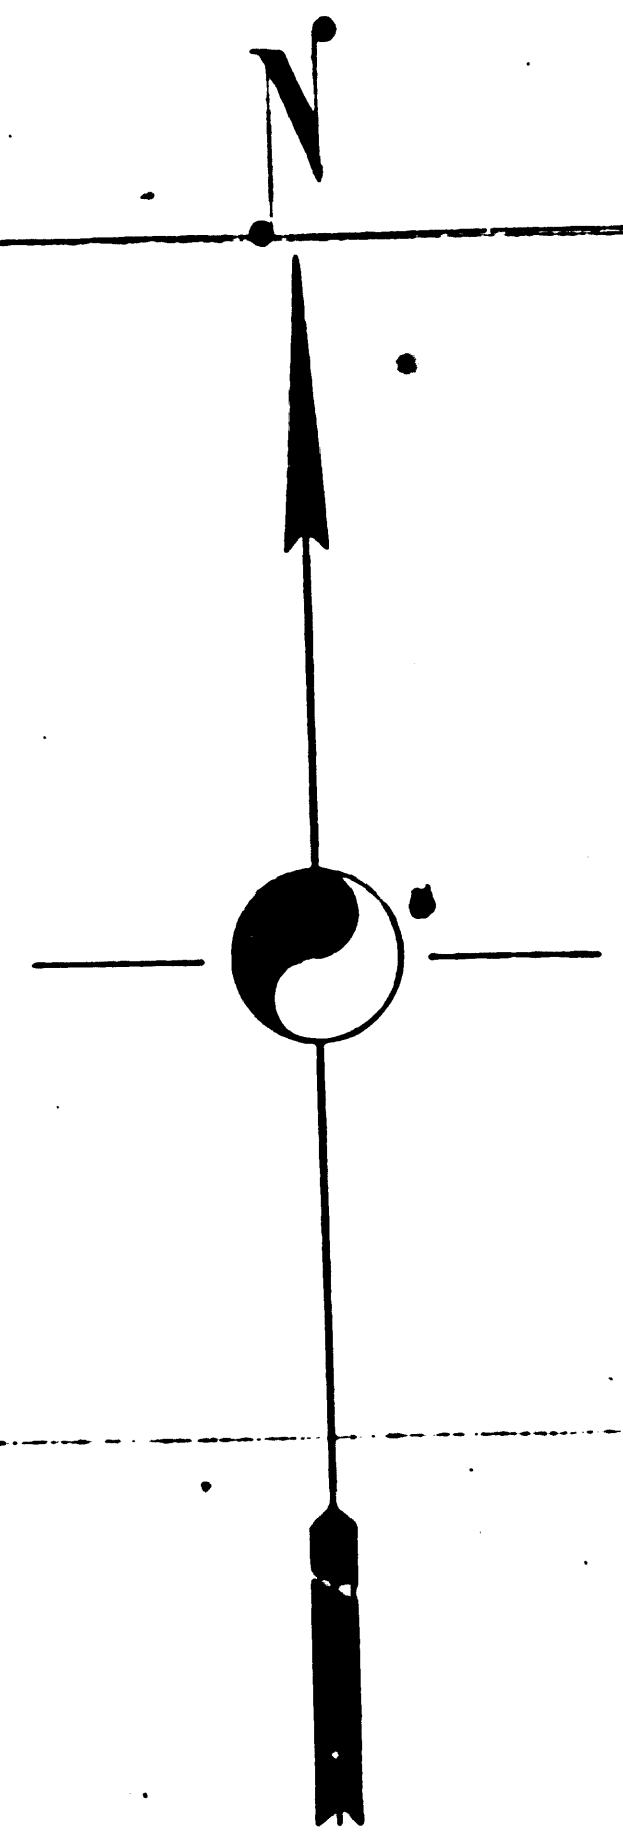


F.M. 18533-2  
A 3 OF A 9

16







 


D:6473-88  
T.I. & T. Co.  
M.H. Sherman  
D:35-284 OR 3003-265  
D:65-204, C.R. 7125-161

FM 18976  
BLVD  
FM 18976

Name changed to MULHOLLAND PLACE  
(Ord No 117,737)

D:6458-226  
Santa Monica Mountain Park Co.  
A: OR 3049-255  
Alphonso E. Bell Corporation  
Francisca Burrows = D: OR 1913-375  
S.C.C. B-61679  
D:35-284 OR 3003-265

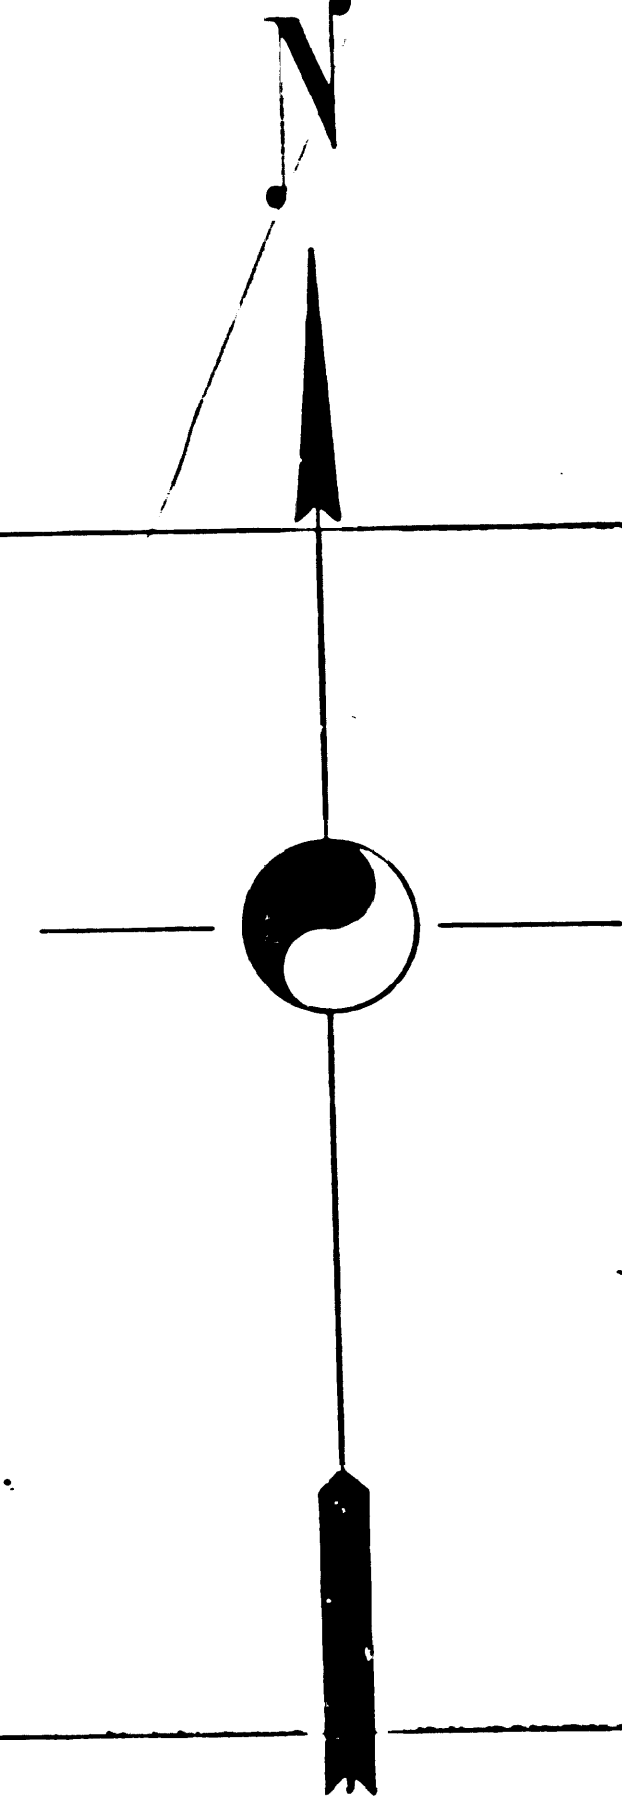

14

|      |   |    |   |   |   |   |   |
|------|---|----|---|---|---|---|---|
| F.M. | 1 | 8  | 5 | 3 | 3 | - | 2 |
| A    | 5 | OF | A | 9 |   |   |   |



M. H. Sherman.


D: 6473-88  
T. I. & T. Co.  
M. H. Sherman  
D: 35-284 O.R. 3003-265  
D: 65-204 O.R. 7125-161

D.O.R. 2008-18 D.O.R. 1951-138  
D.O.R. 2008-2 T.I. & T. Co.  
D: 35-284 O.R. 3128-64

TR. NO 15824  
N.E. 3/4 - 31-22



D: 6458-226  
Santa Monica Mountain Park Co.  
A: O.R. 3049-255  
Alphonzo E. Bell Corporation  
D: O.R. 1313-375  
Francisca Burrows  
S.C.C. B-61679  
D: 35-284 O.R. 3003-265

Rainier  
Rd.

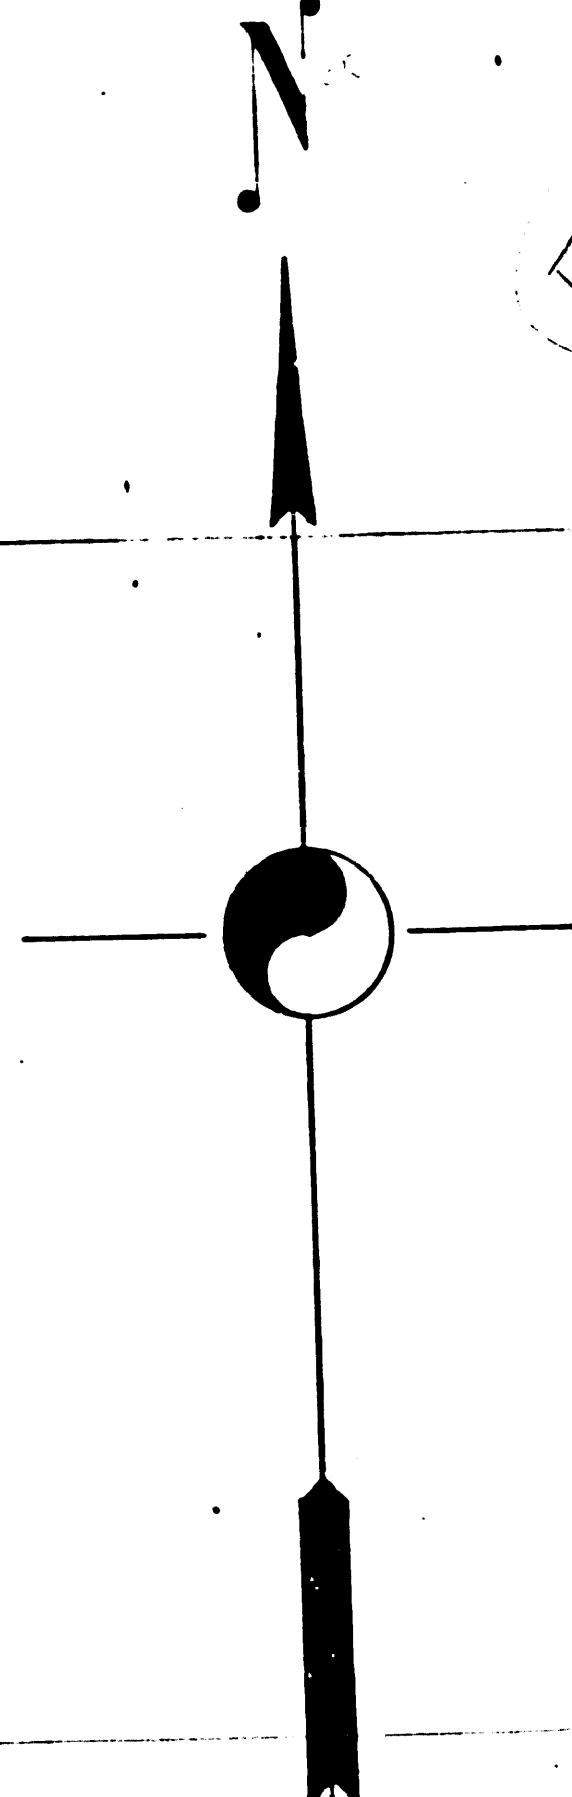

13




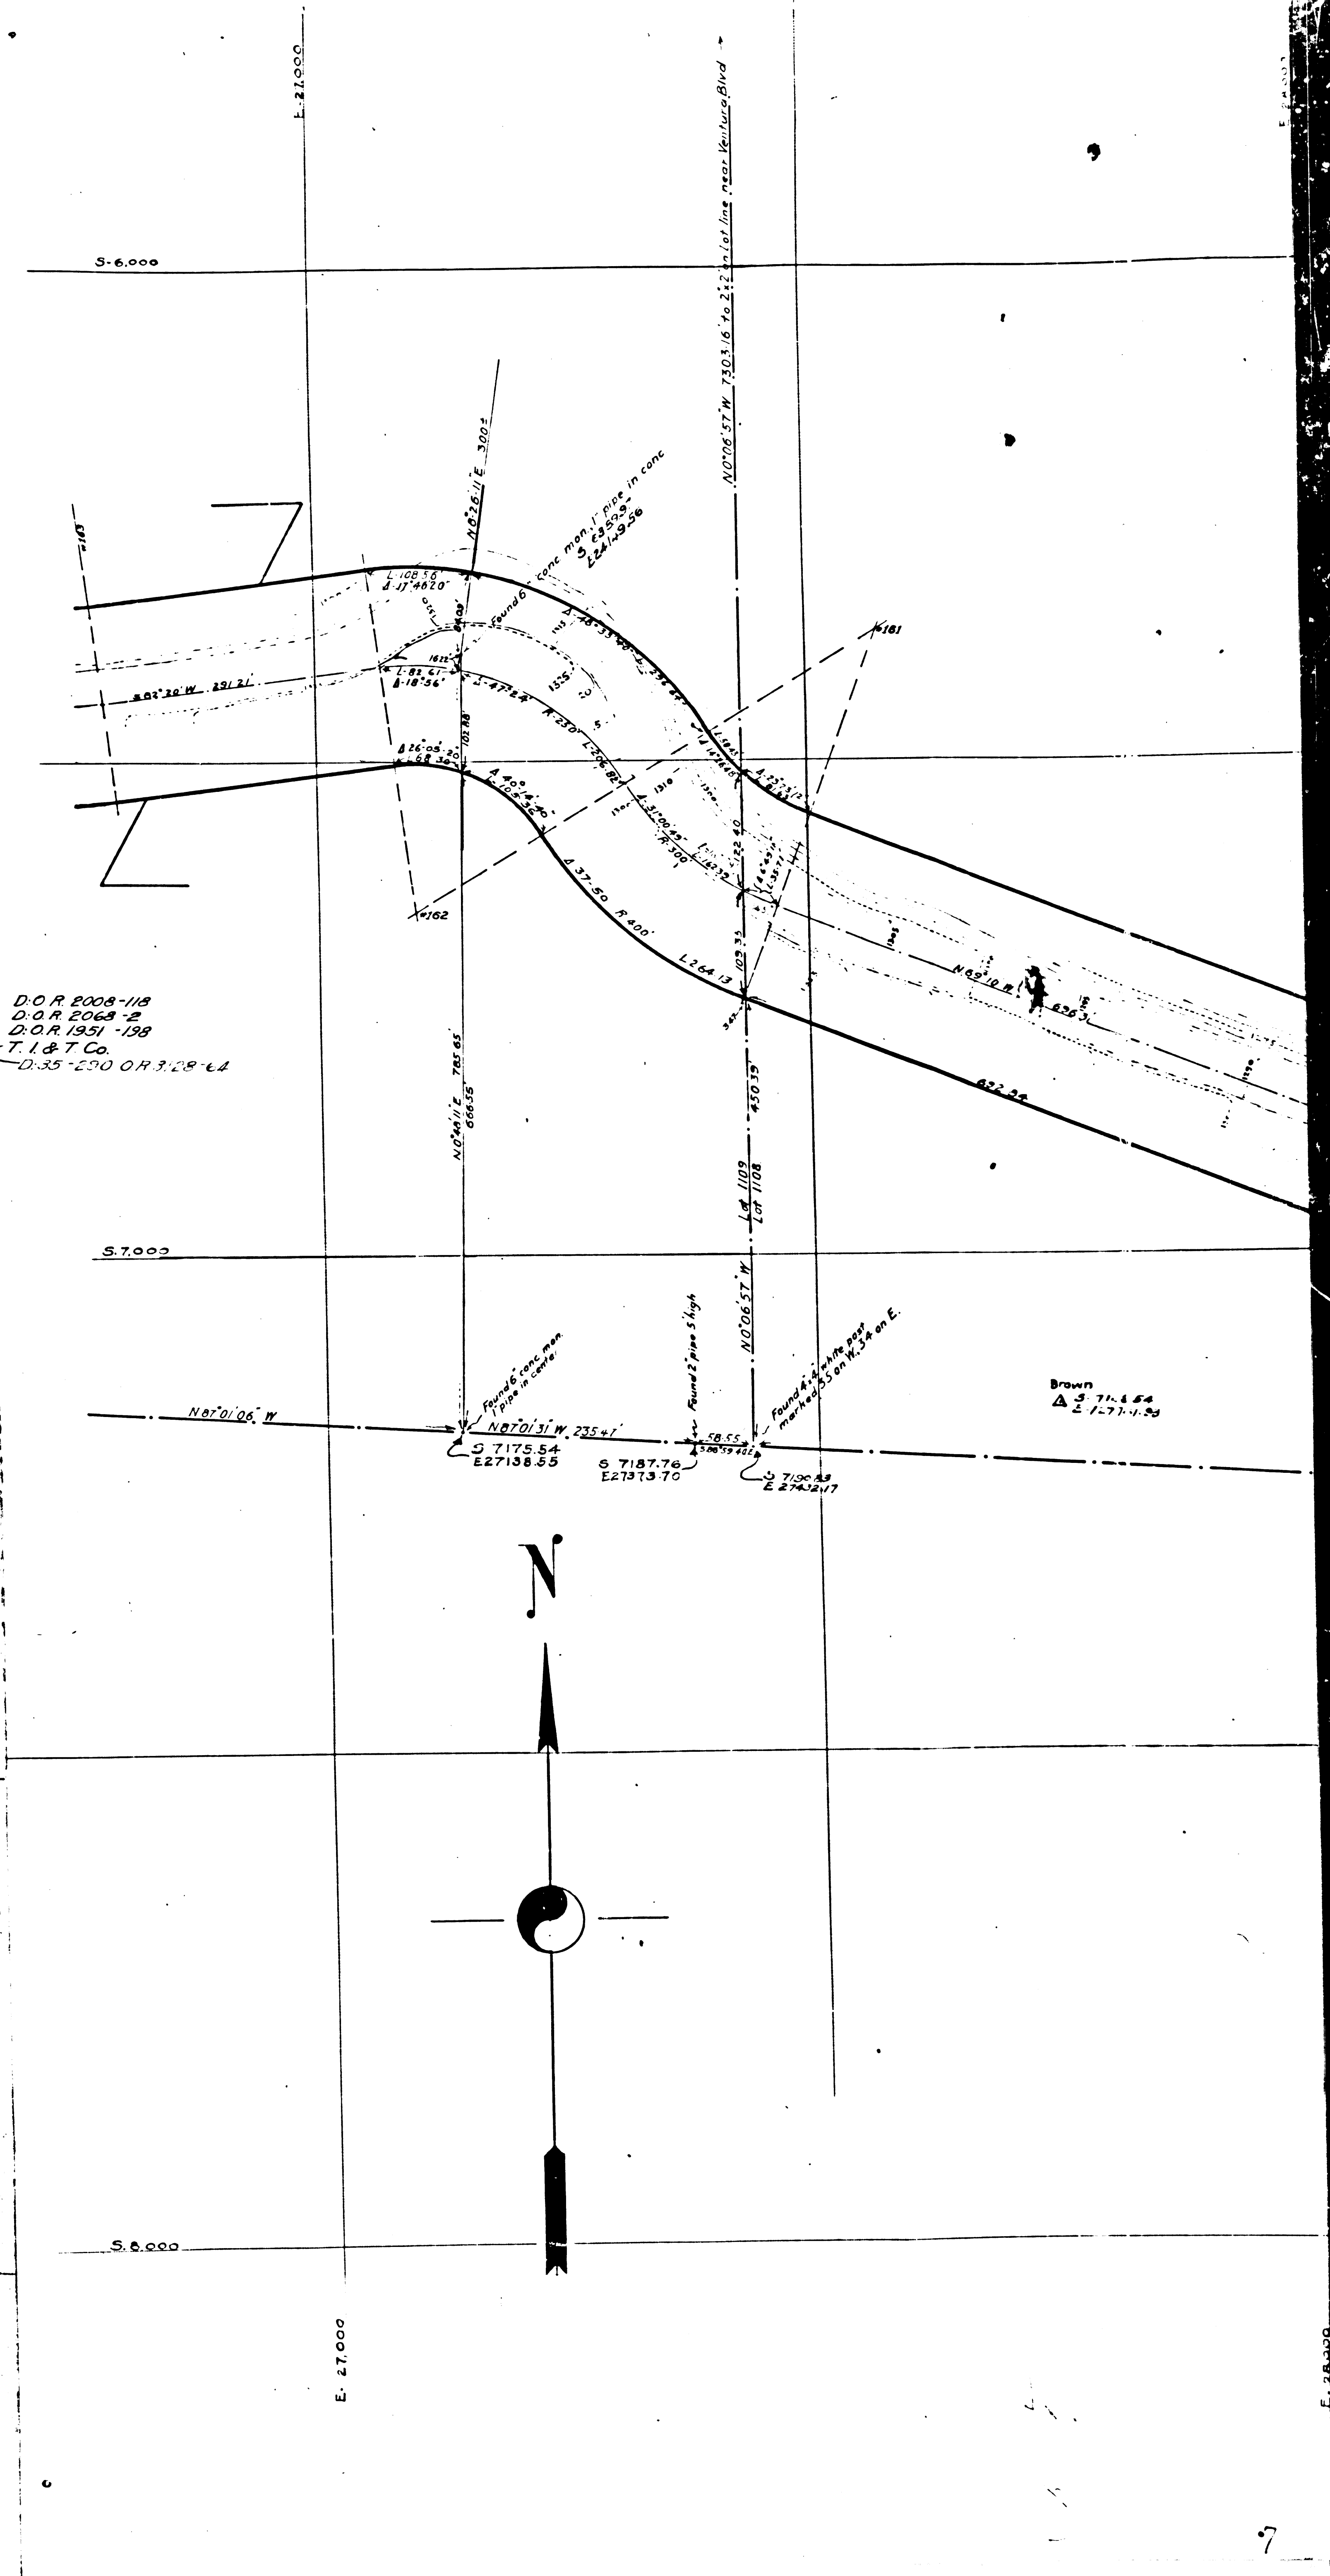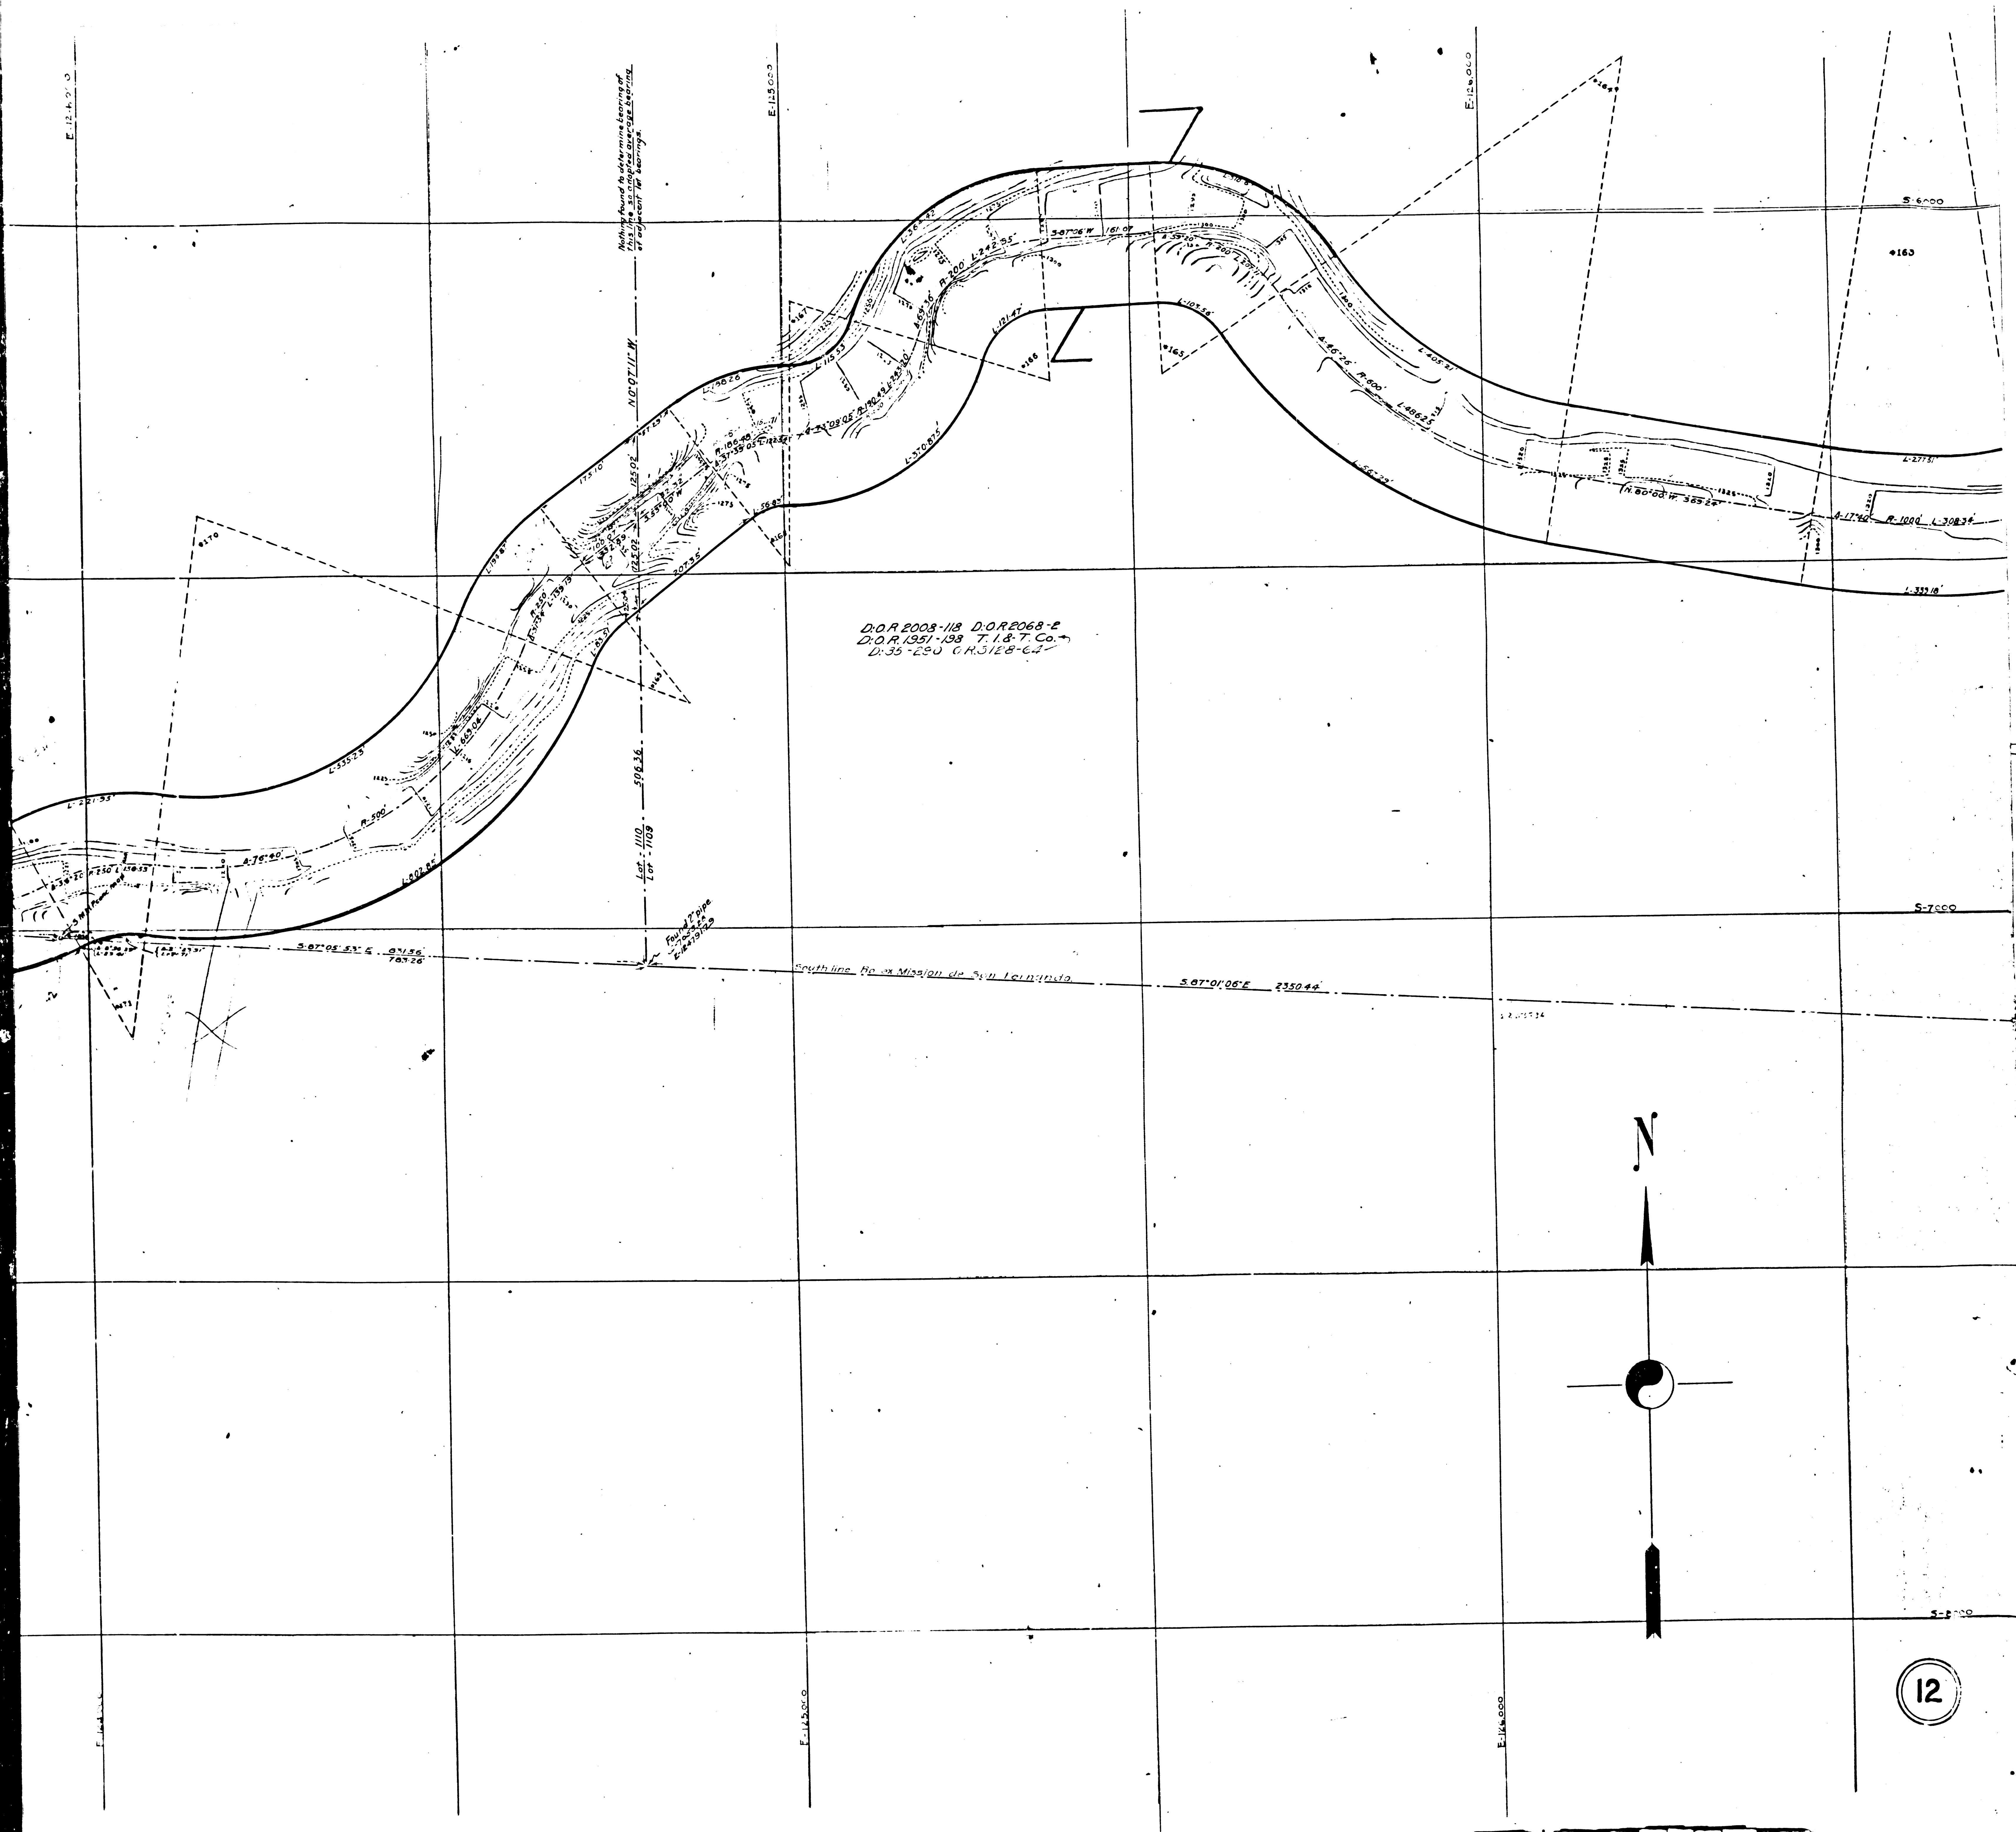







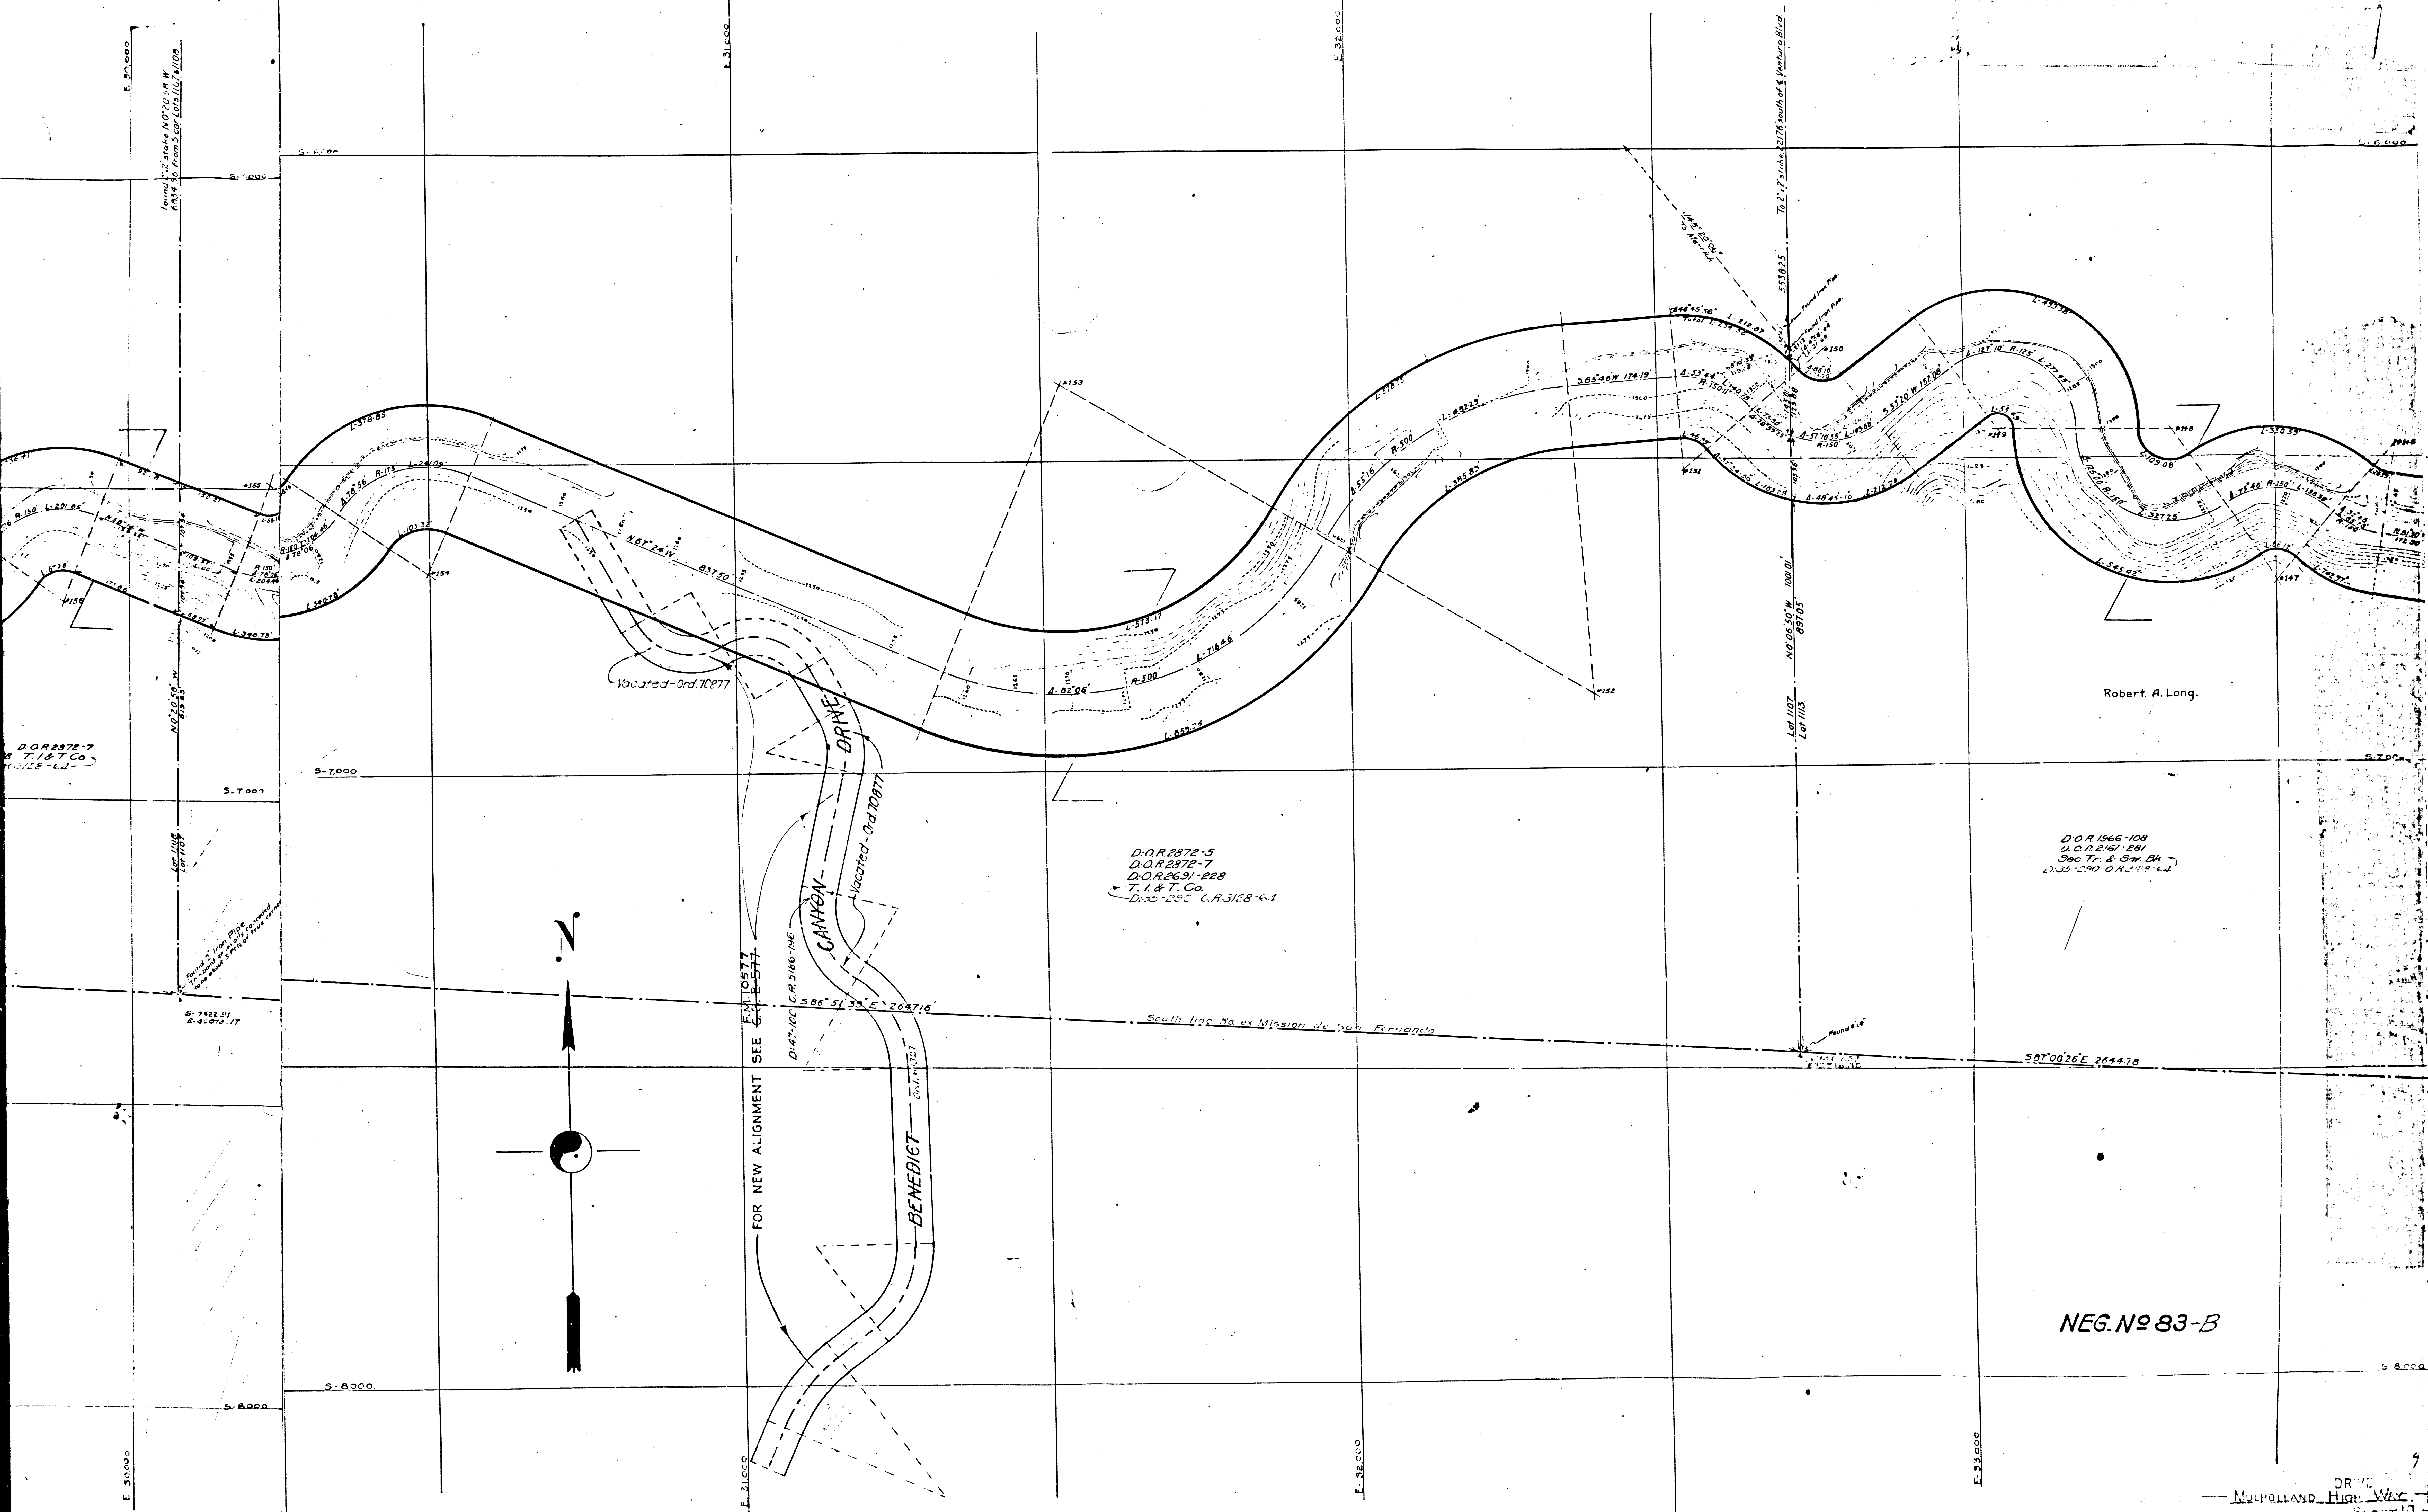

F.M. 18533-2  
A 9 OF A 9