


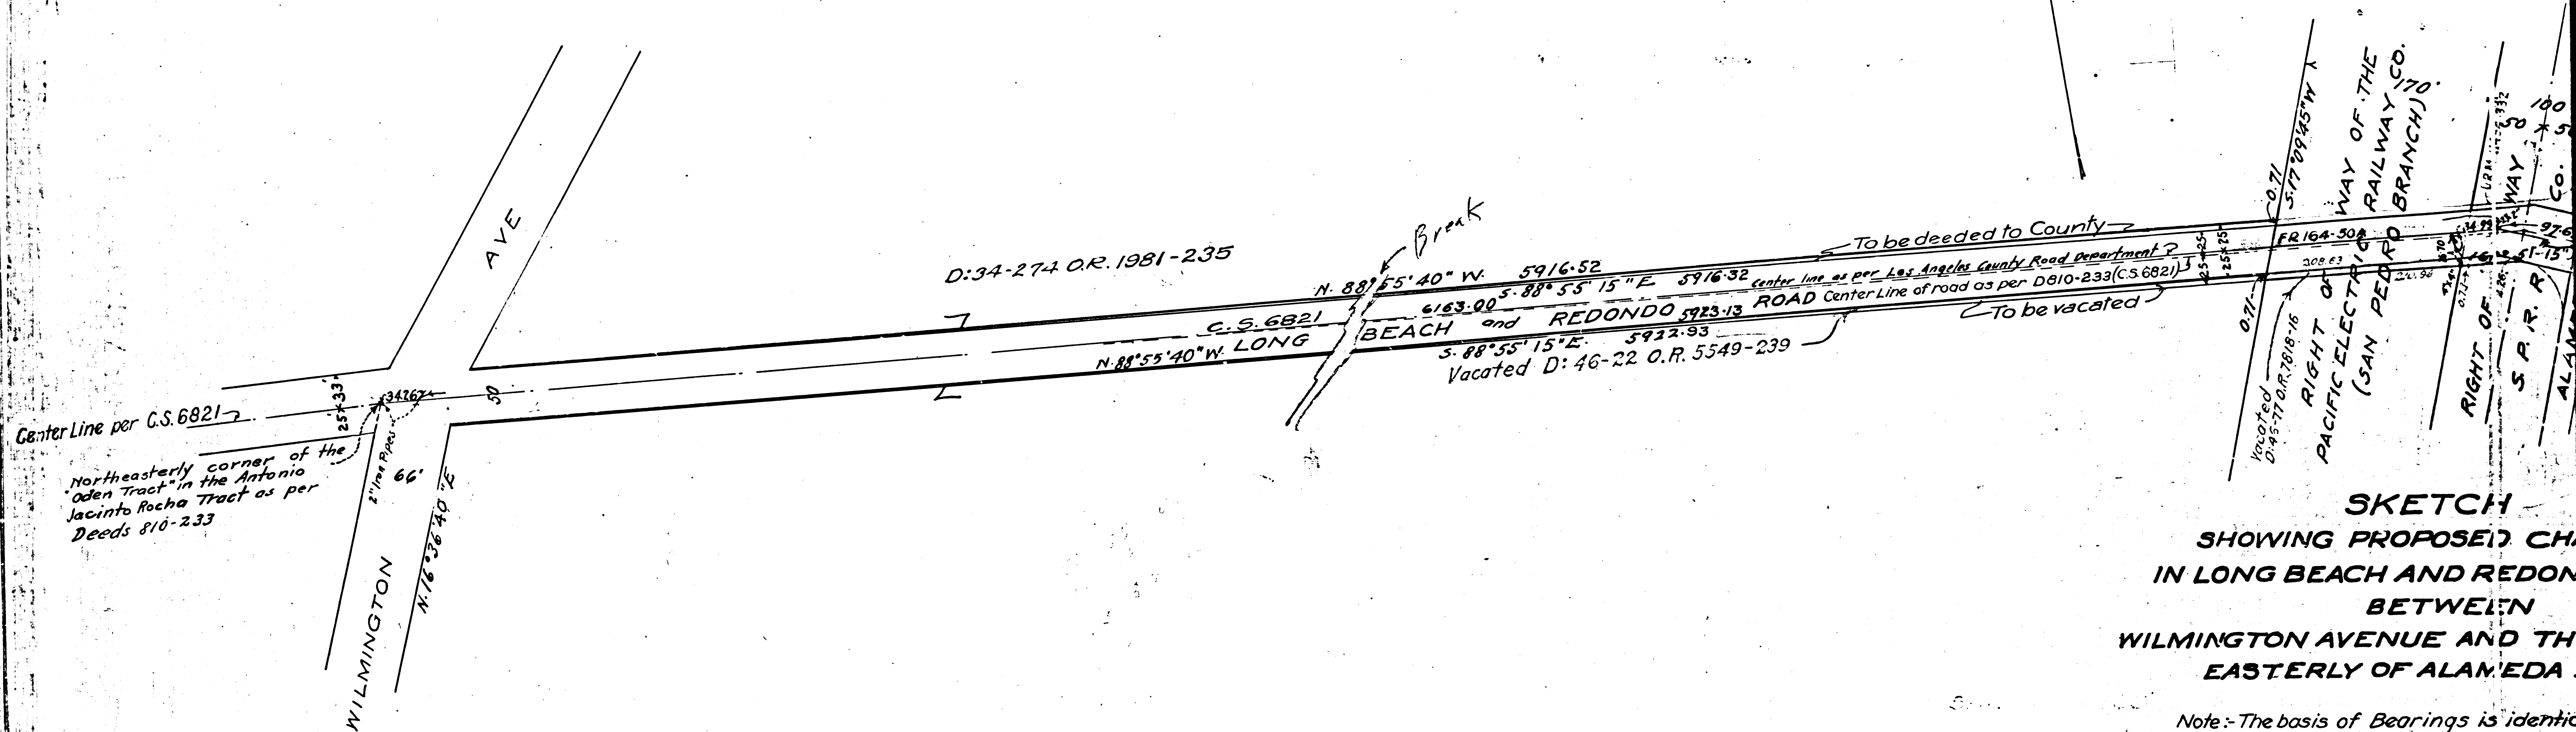


SKETCH
 SHOWING PROPOSED CHANGES
 IN LONG BEACH AND REDONDO
 BETWEEN
 WILMINGTON AVENUE AND THE
 EASTERLY OF ALAMEDA

Note: The basis of Bearings is identical
 the Flood Control Channel shown on

Approved: *Geo. H. Hand*
 Engineer, Watson Estate Co.

F.M.	1	8	5	4	3
A	1	OF	A	2	

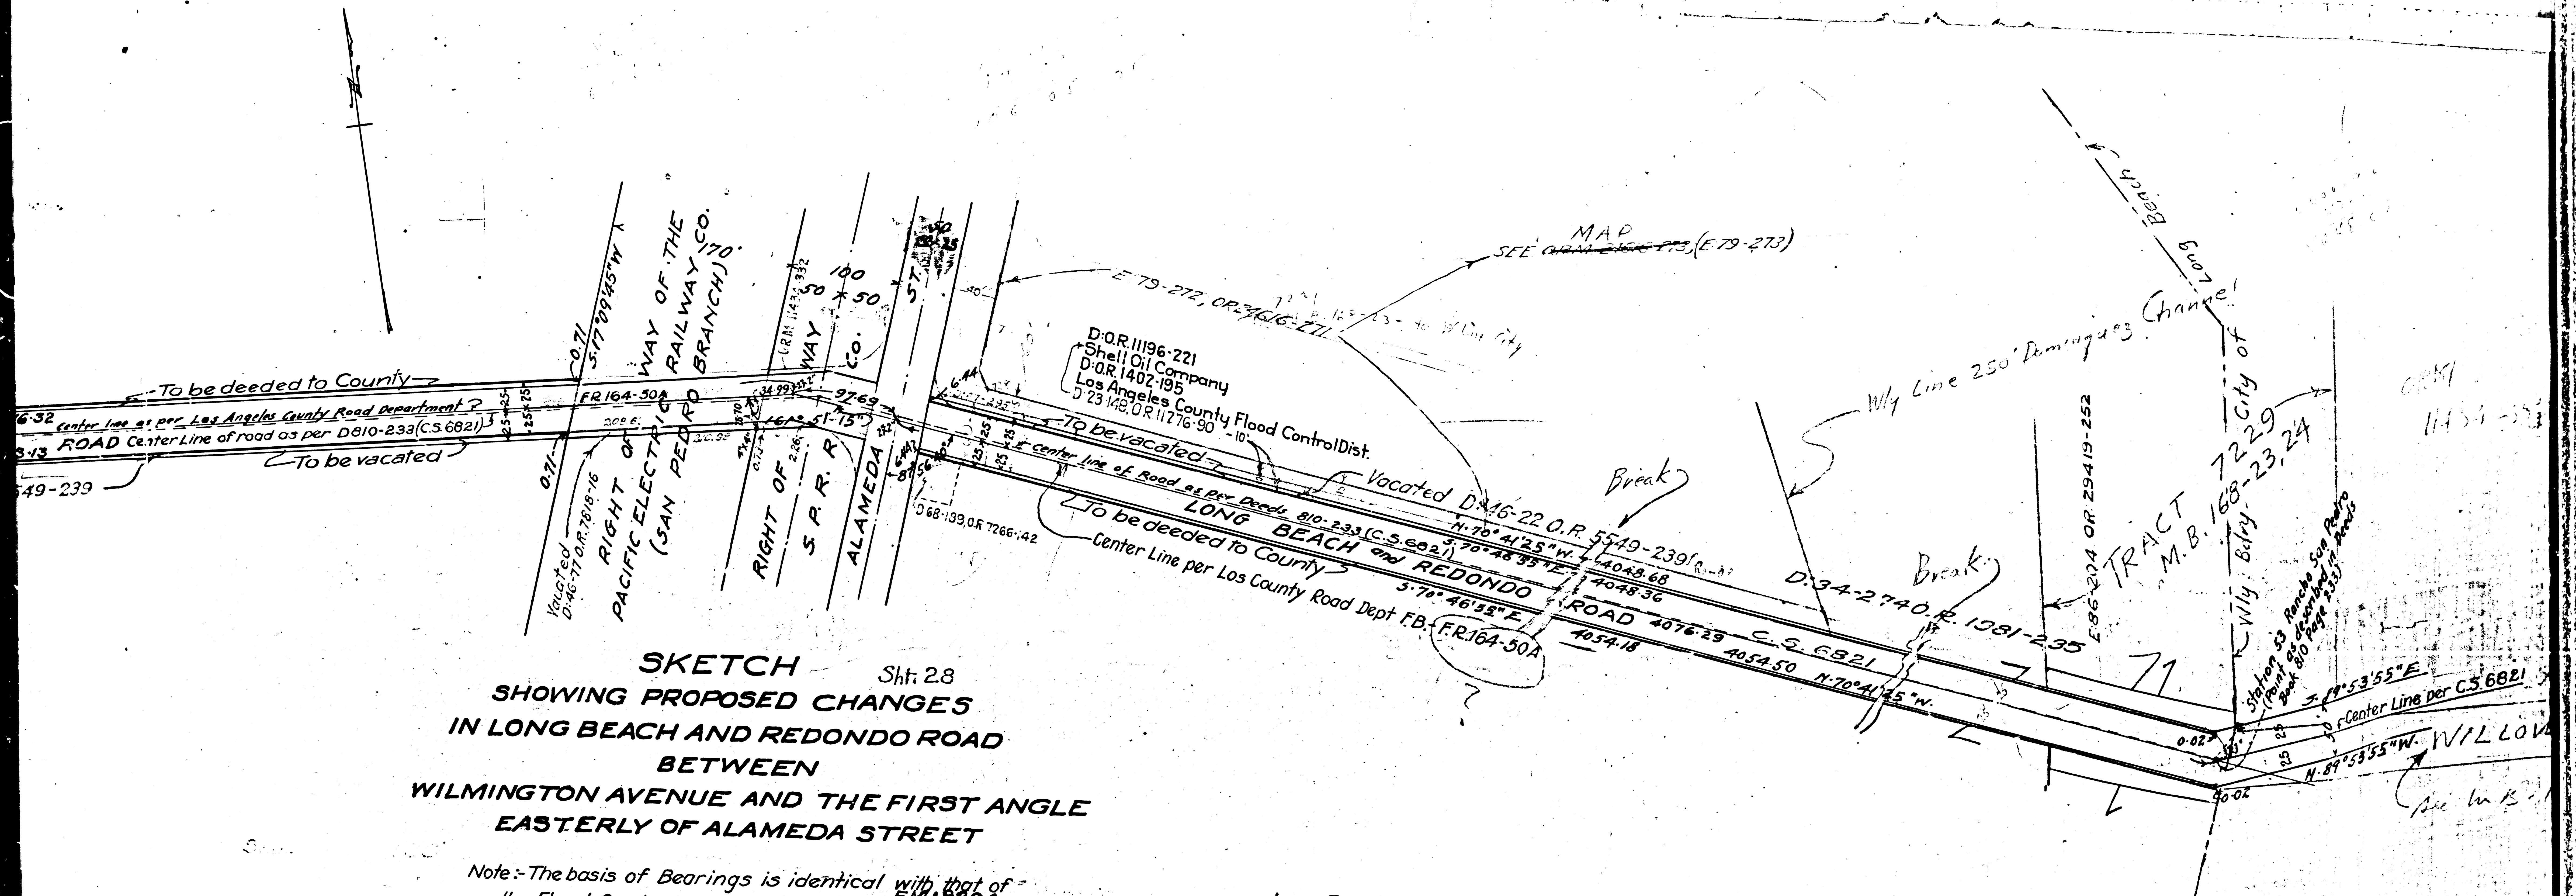

SKETCH - Sht. 28
SHOWING PROPOSED CHANGES
IN LONG BEACH AND REDONDO ROAD
BETWEEN
WILMINGTON AVENUE AND THE FIRST ANGLE
EASTERLY OF ALAMEDA STREET

Note: - The basis of Bearings is identical with that of
the Flood Control Channel shown on C.S. 6821

Approved: Geo. H. Hand
Engineer, Watson Estate Co.

Long Beach + Redondo Road changed to Sepulveda Blvd. D: 49-202 & Ord. 71954.

F.M.	1	8	5	4	3
A	2	OF	A	2	