



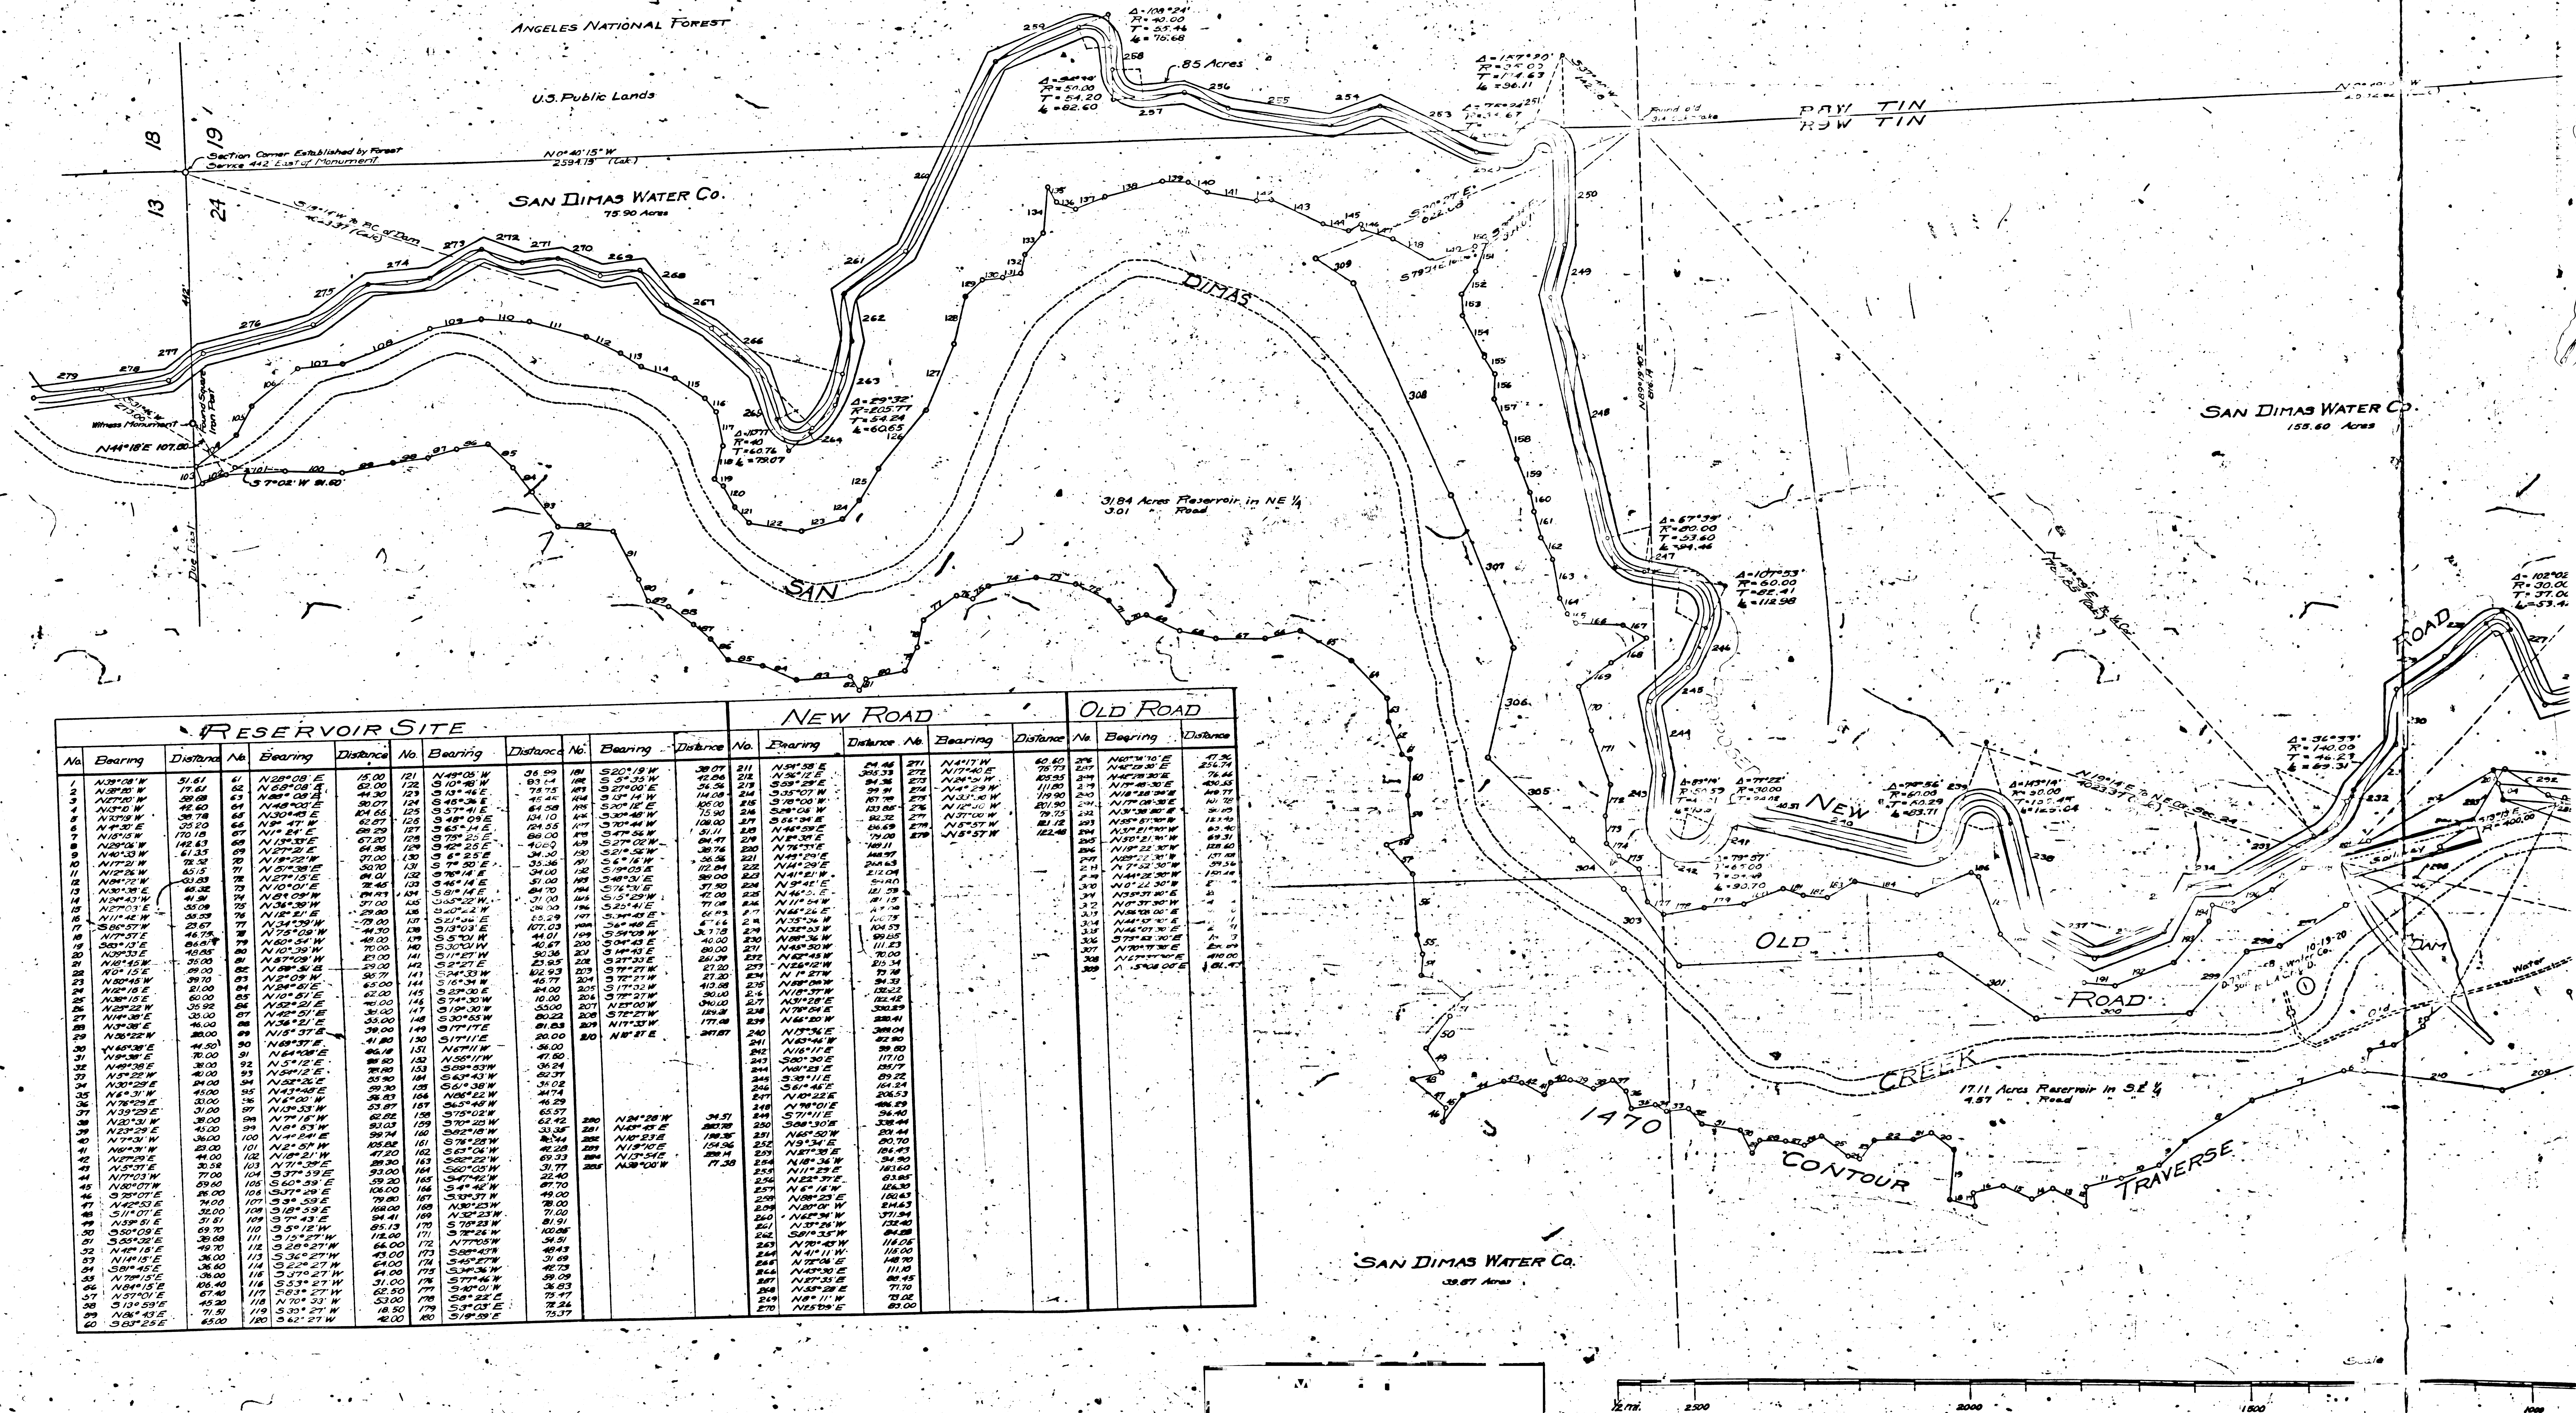

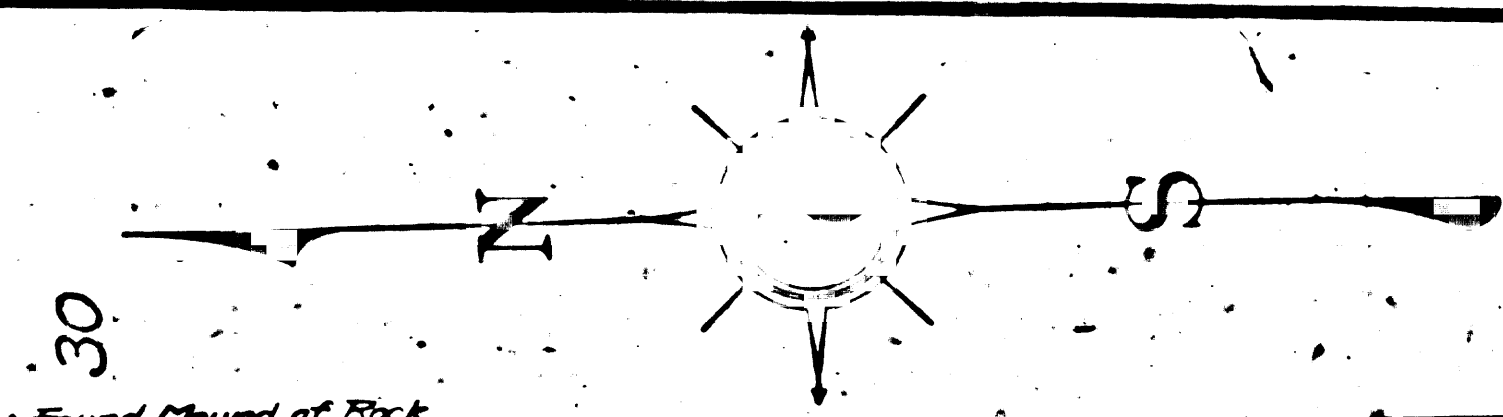

LOS ANGELES COUNTY
FLOOD CONTROL DISTRICT

SAN DIMAS DAM AND RESERVOIR SITE
SHOWING

RIGHT OF WAY FOR RESERVOIR ROAD AND POWER LINES

J. M. REAGAN, CHIEF ENGINEER, LA COUNTY FLOOD CONTROL DISTRICT

SCALE 1"=100'
AUGUST 1922

INDEX 50

S WATER CO.
1.60 Acres



SAN DIMAS LAND & WATER CO.
76.38 Acres

JERRY W. SULLIVAN
66.03 Acres

WHEELER & LAVERNE ROAD

ROAD

SAN DIMAS

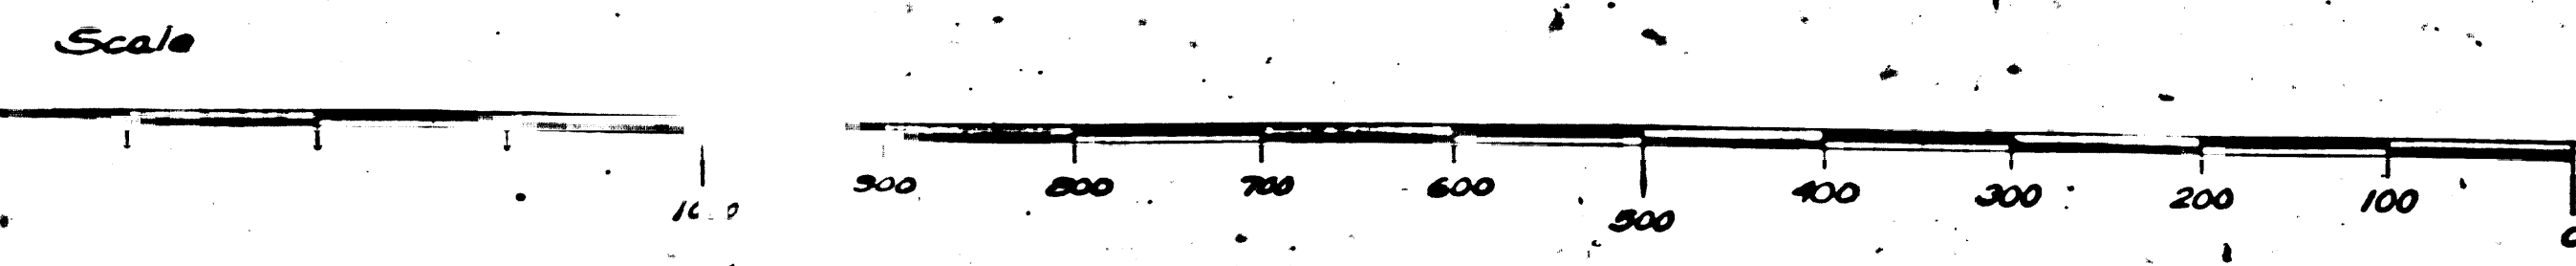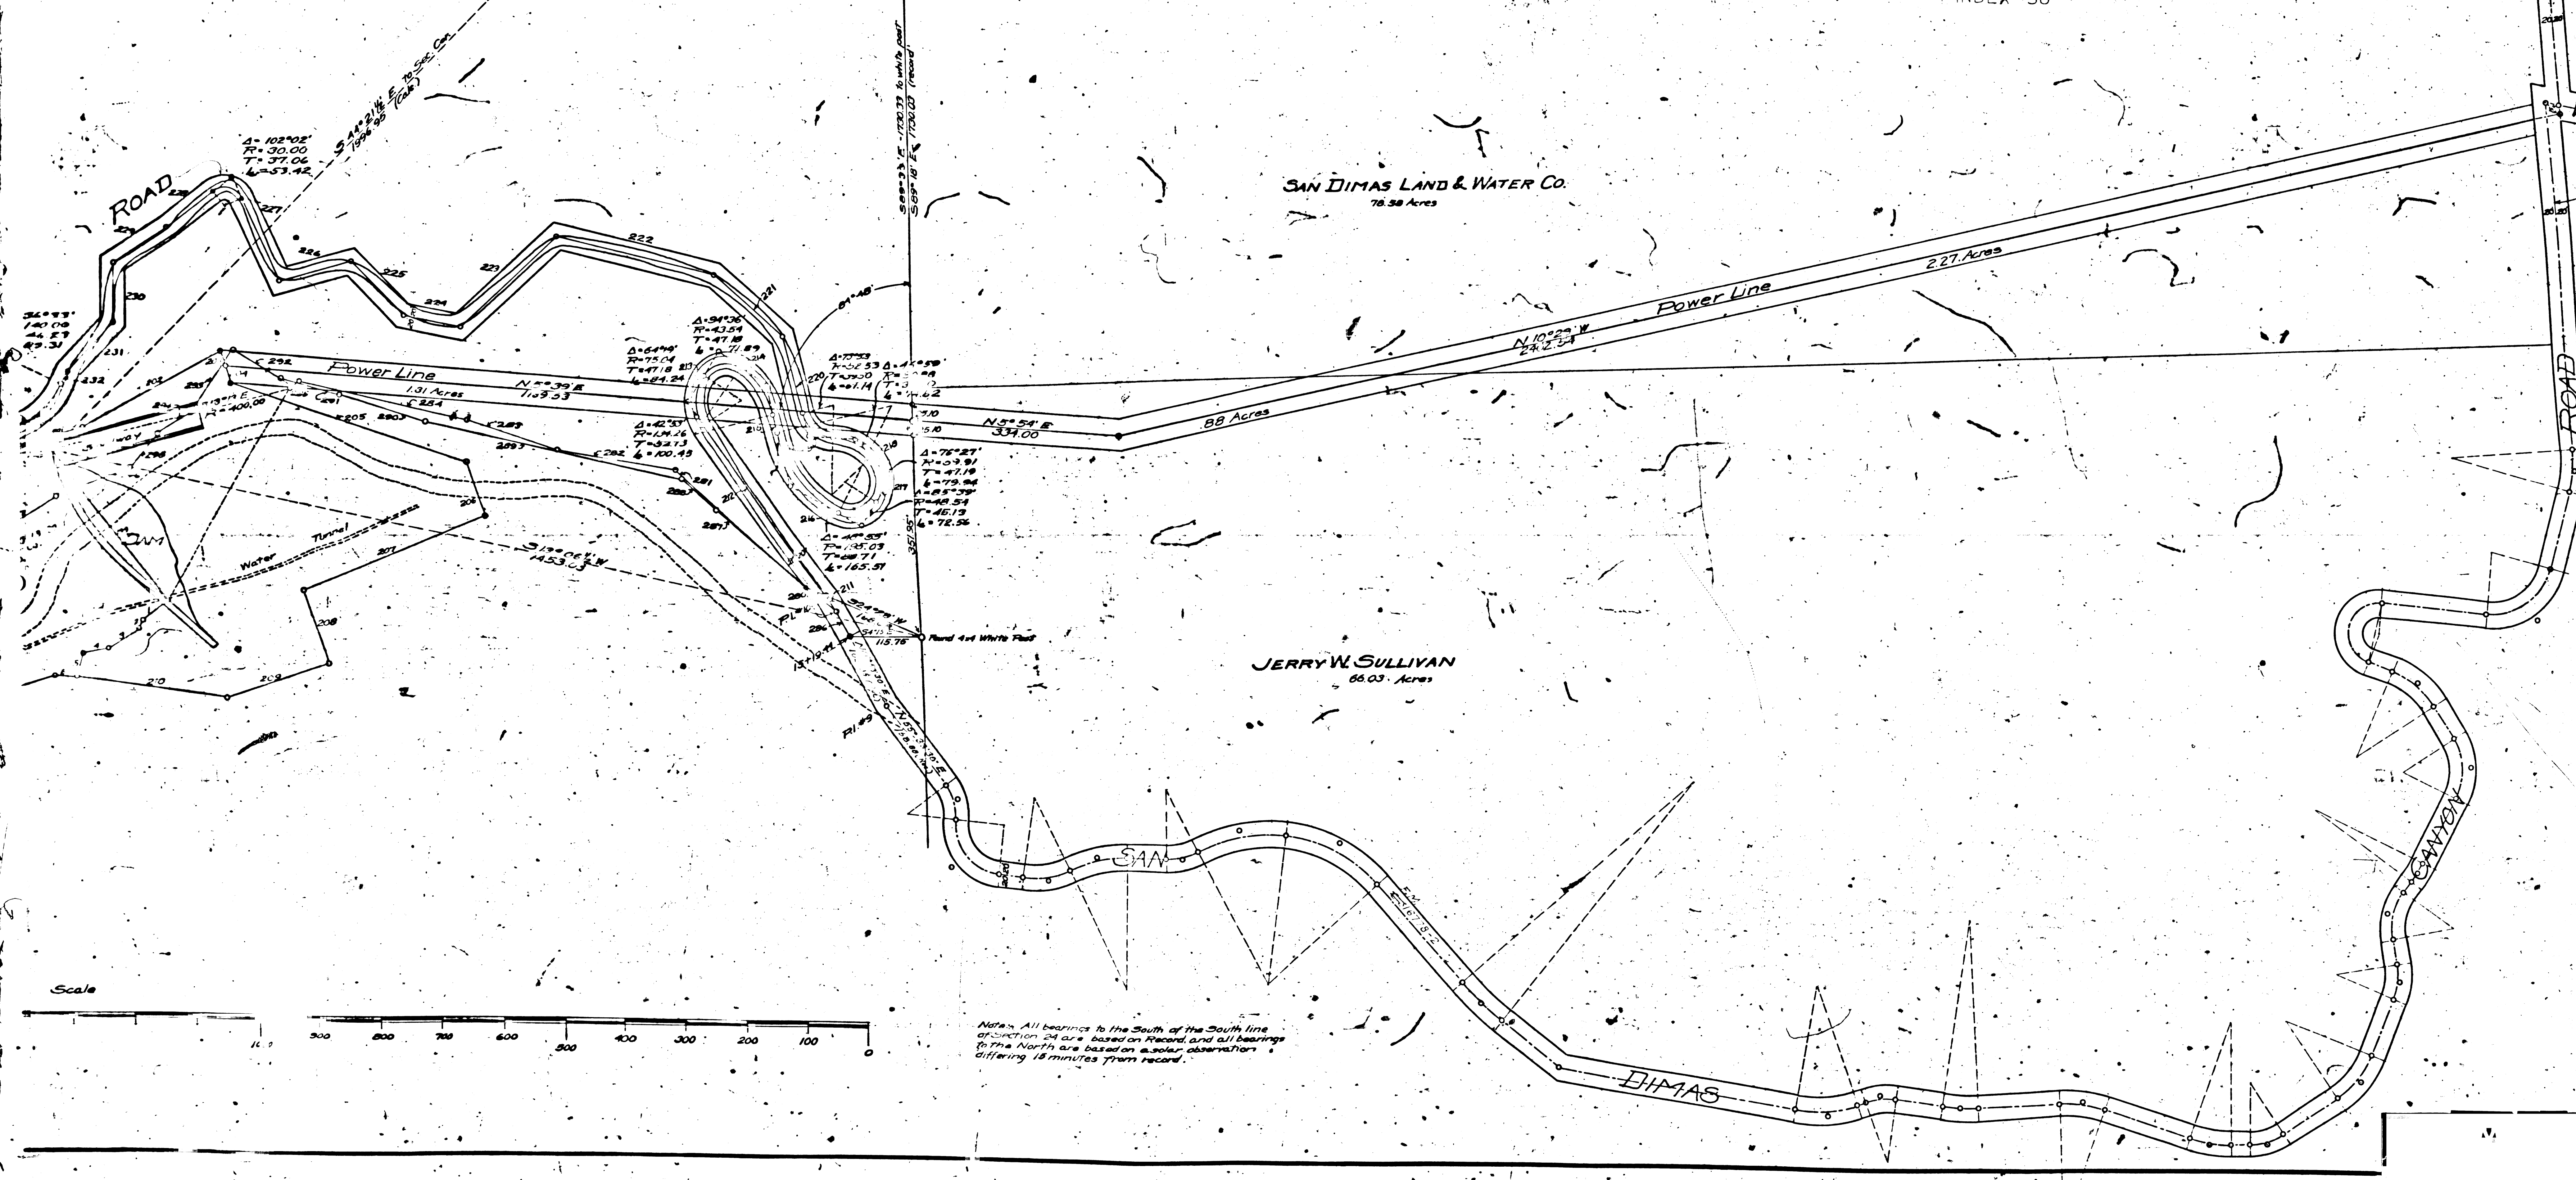

Note: All bearings to the South of the South line of Section 24 are based on record and all bearings to the North are based on a single observation differing 18 minutes from record.