


T.4S.R.12W.

RANCHO LOS GERRITOS


RANCHO LOS ALAMITOS

TRACT
CULLEN
AMERICAN

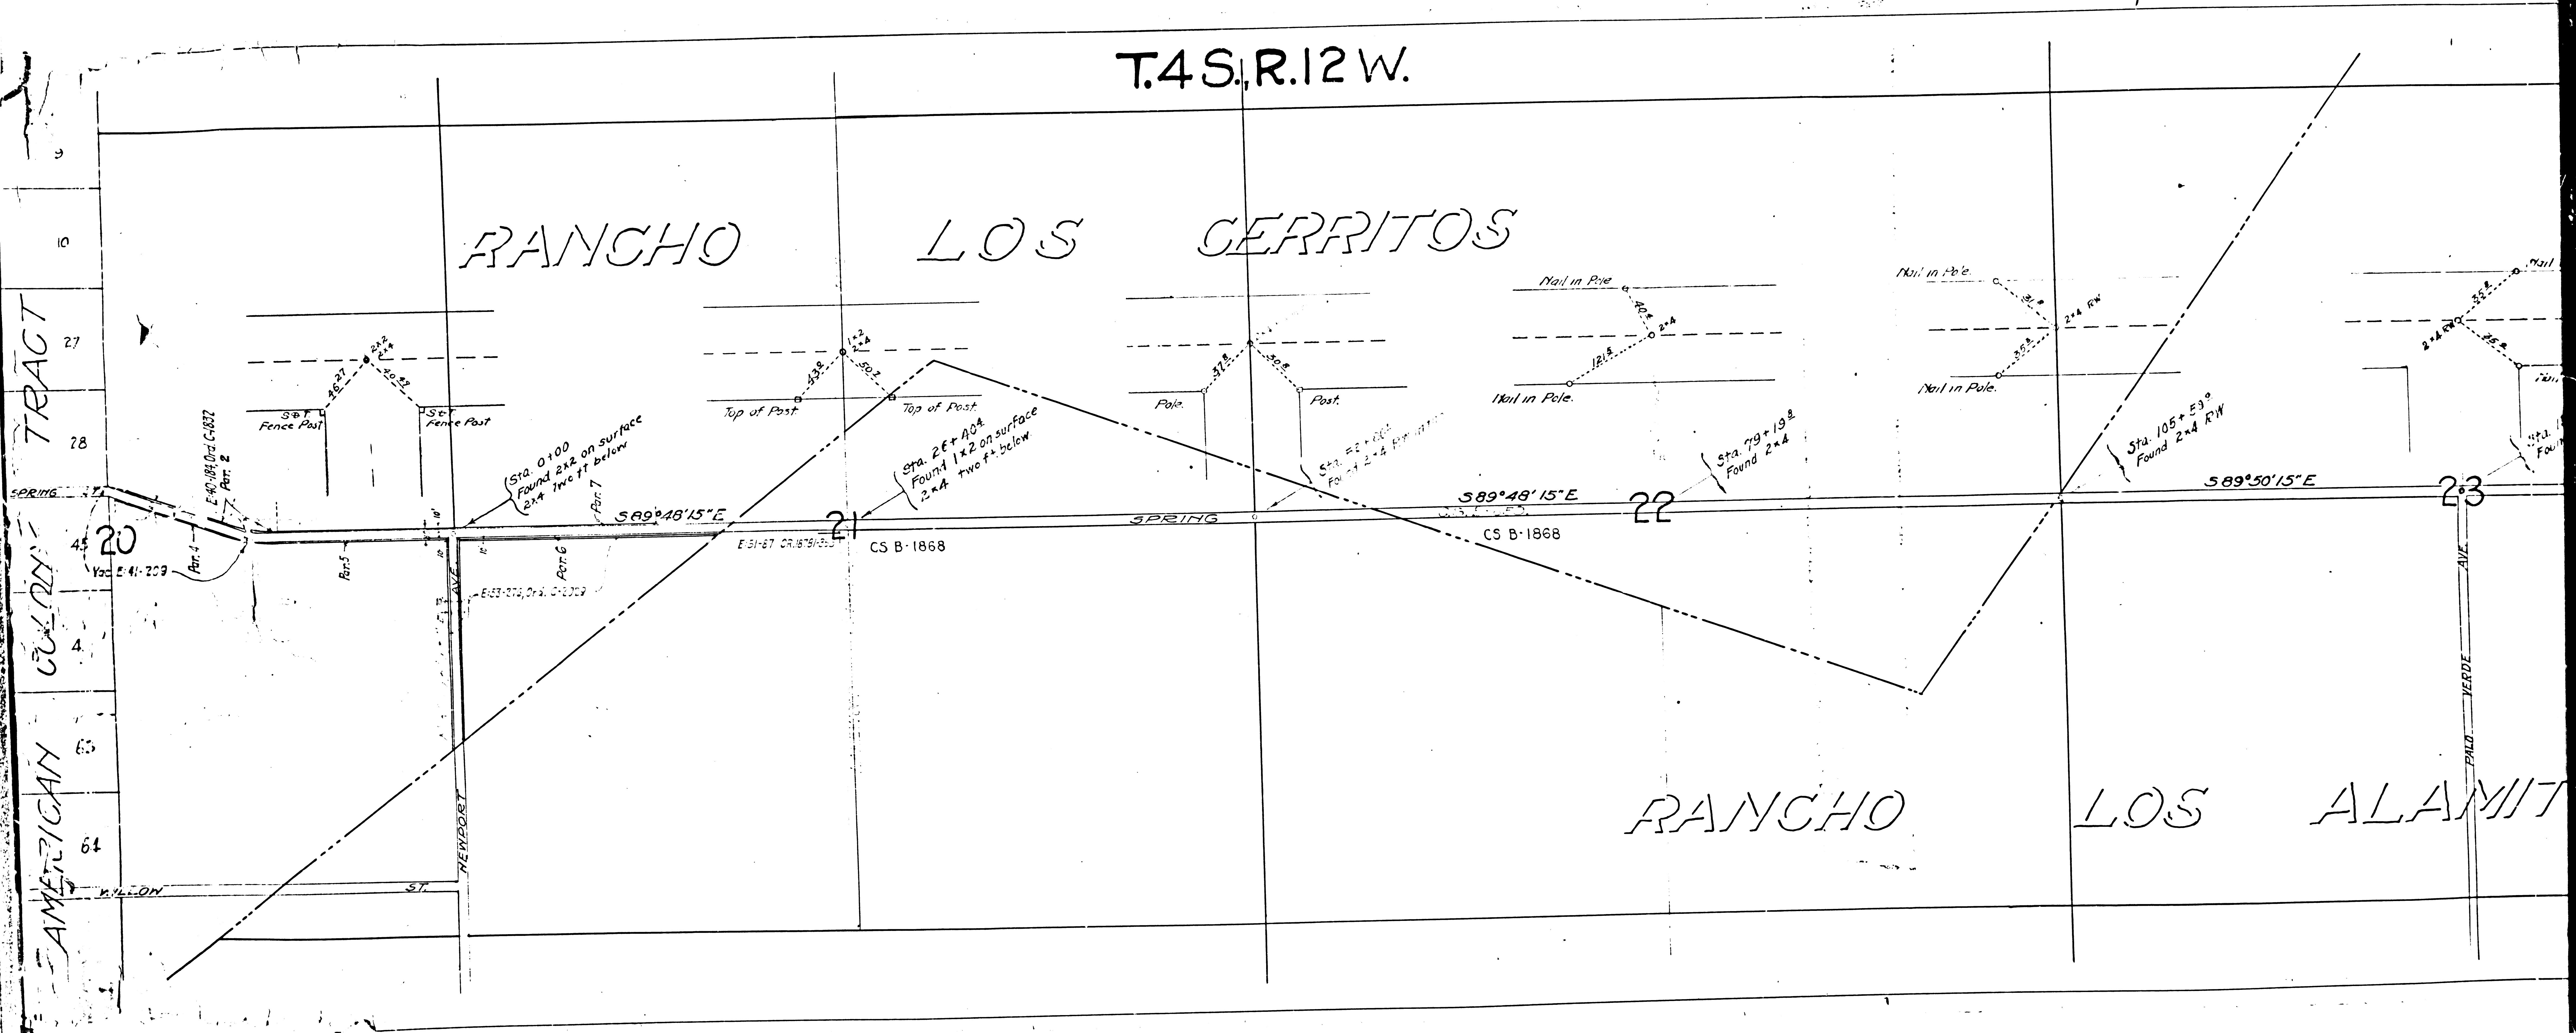

F.M.	1	8	6	1	2
A	1	OF	A	2	

T.4S.,R.11W.

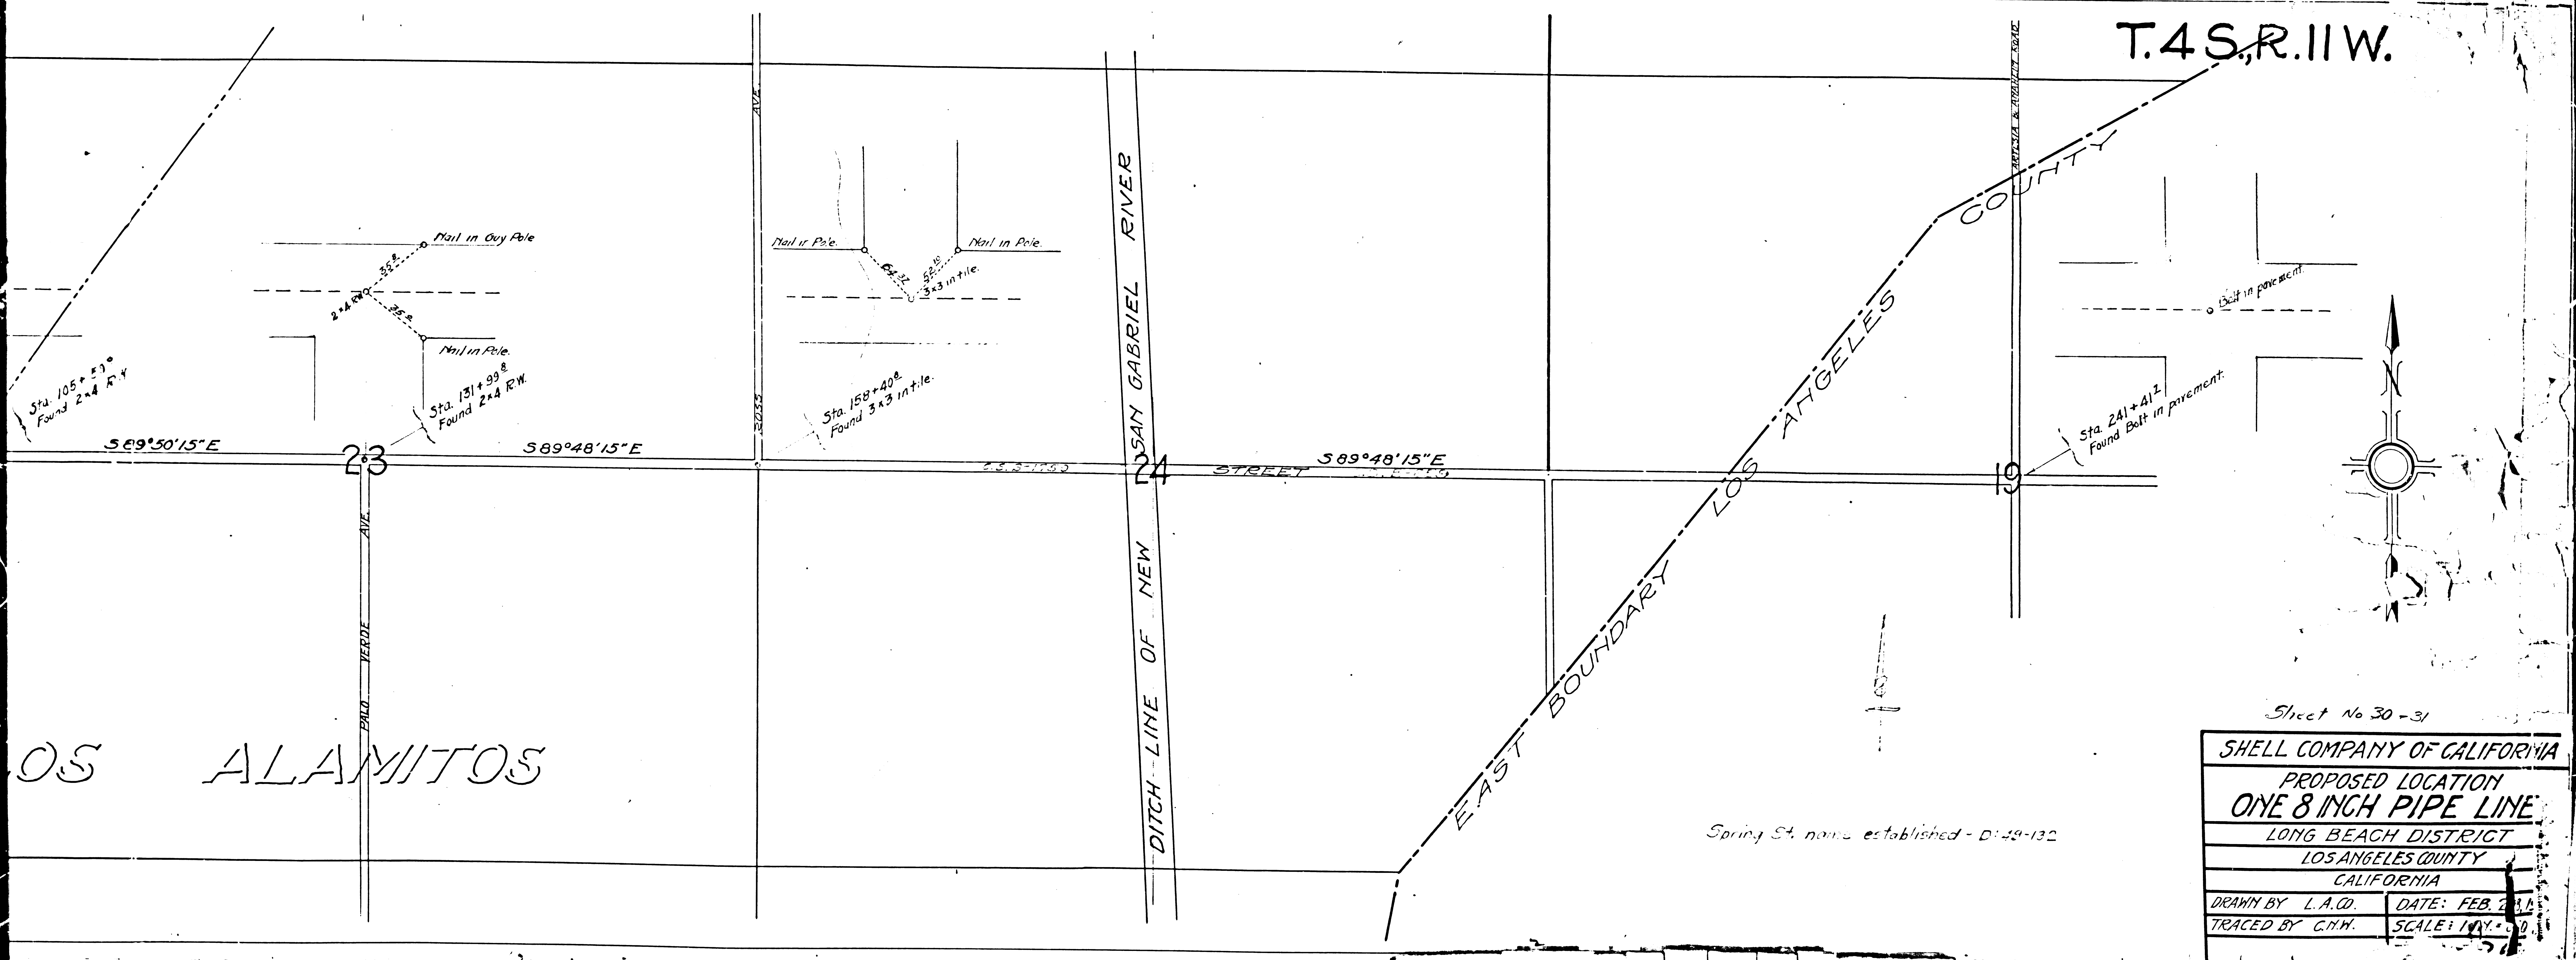

LOS ALAMITOS

Sheet No 30-31

SHELL COMPANY OF CALIFORNIA
 PROPOSED LOCATION
ONE 8 INCH PIPE LINE
 LONG BEACH DISTRICT
 LOS ANGELES COUNTY
 CALIFORNIA
 DRAWN BY L.A.C. DATE: FEB. 21, 1911
 TRACED BY C.M.W. SCALE: 1 IN. = 100 FT.

Spring St. name established - D:49-132

F.M. 18612
 A 2 OF A 2