

 
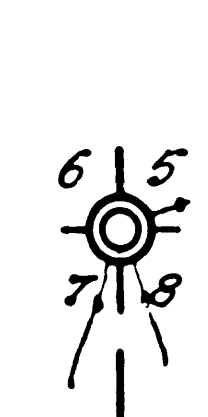


 


F.M. 18628

A2 OF A5

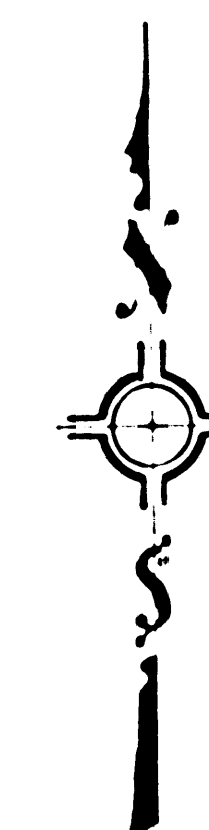


Acc. Sec. Cor. Found sandstone 14" x 12" x 10".
5 notches on south, 5 notches on east,
mound of rock 5' west C.S. 9219-31, C.S.F.B. 93-44.
For County Surveyors Monument
See C.S. 8509-1


Δ 30° 47' 40"
R 90'
T 91.26'
L 142.67'
Scale 1" = 40'

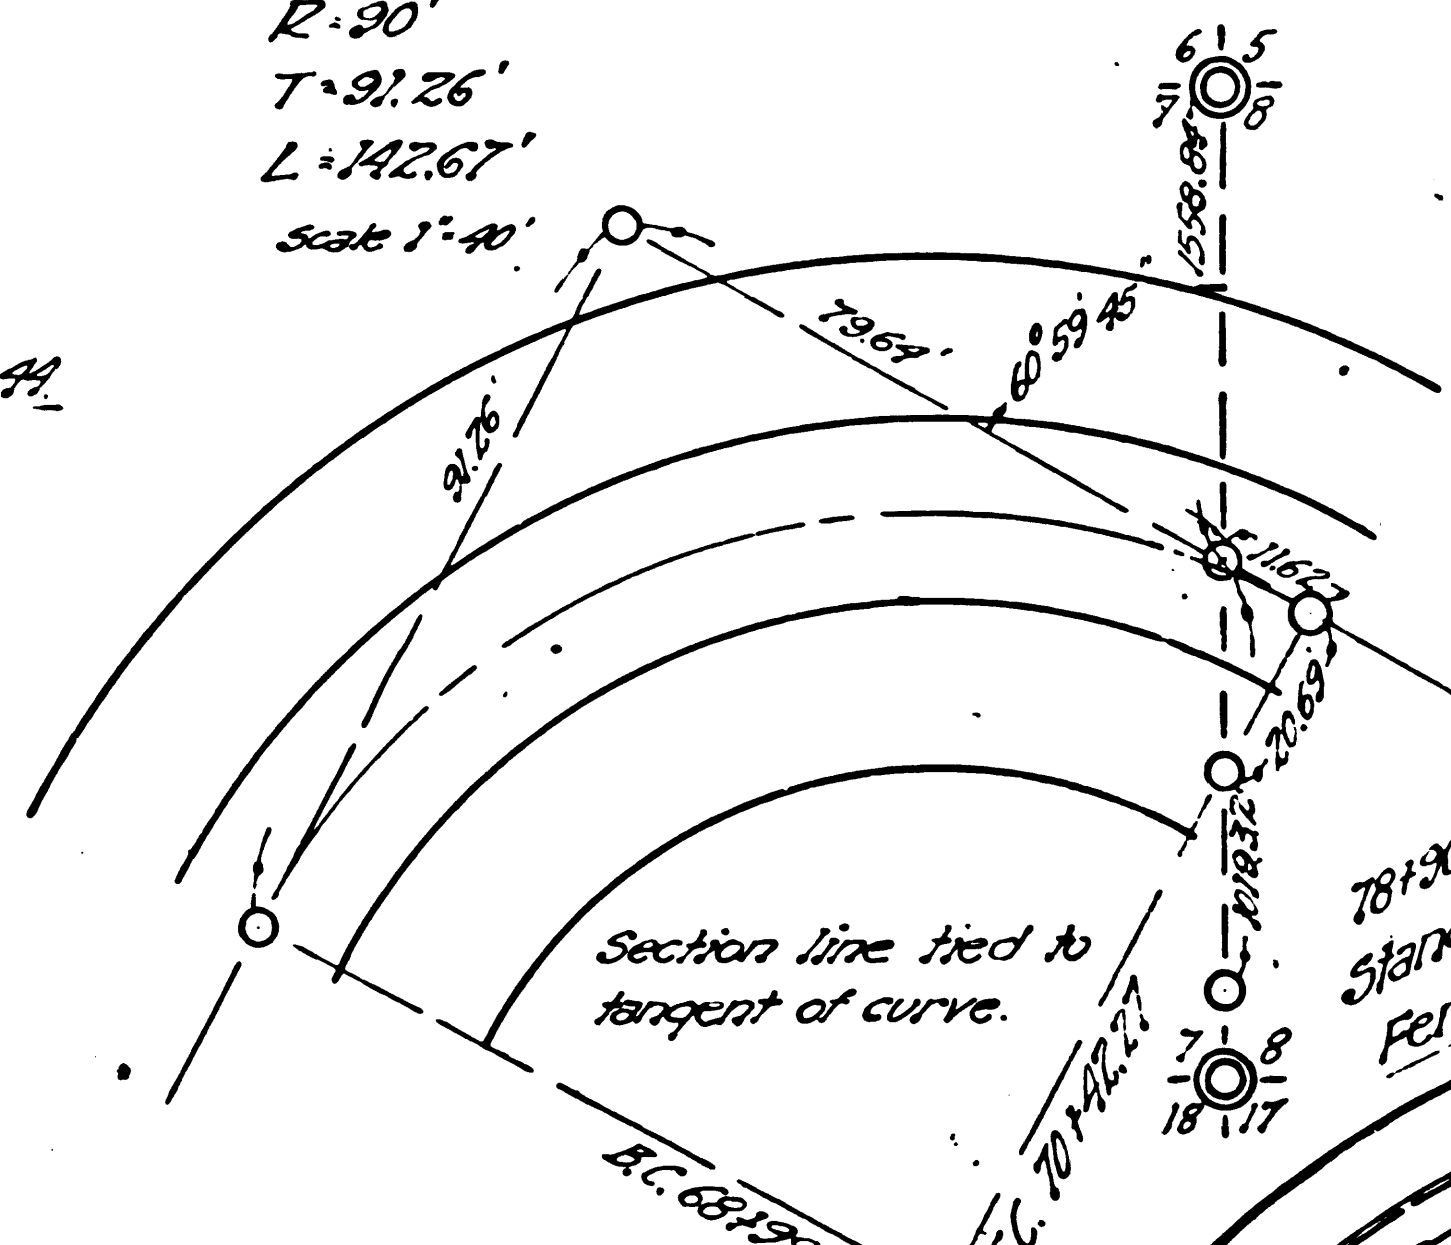

Dry rock masonry wall
11' left of C. Max. height 2'

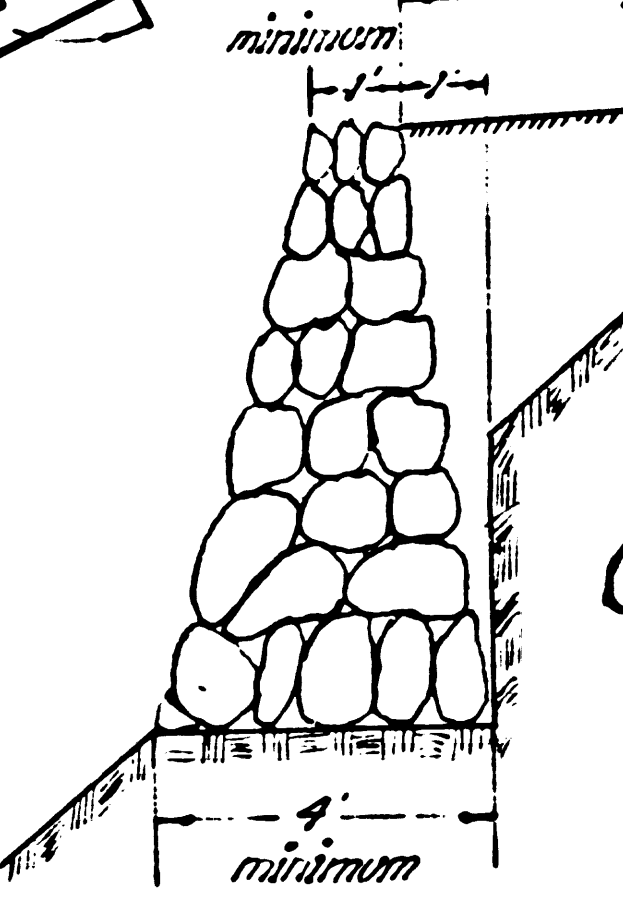

Superior Court Case No. 183348
Suit for Condemnation
Filed Nov. 13th 1925
County of Los Angeles, Pltff.
Vs
Vera M. Backus et al., Def.
Order of immediate possession
by Court - Nov. 25th 1925
Final judgment in favor of Pltff as
per map rendered Aug. 7, 1929
D: 76-113, CR 8291-281

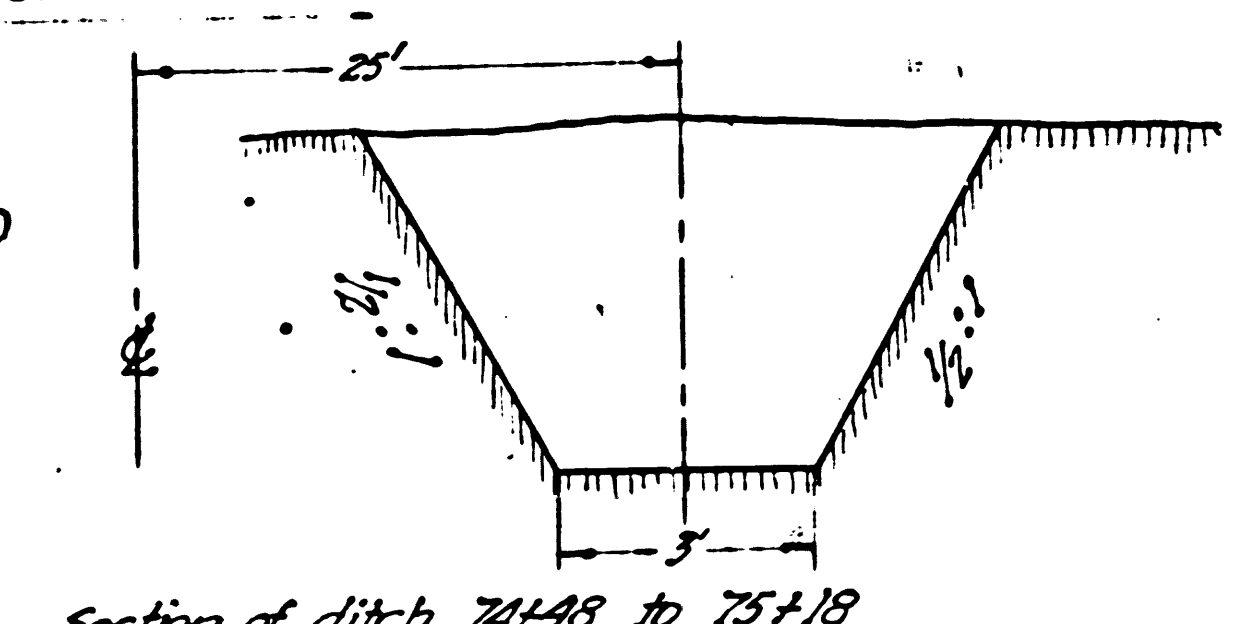

Ditch 741-78 to 751-18 - See detail.
C of ditch 25' right of C. R/W.

93125 24" ar. lr. pipe culvert
80' long. On radial line.

93125 24" ar. lr. pipe culvert
80' long. On radial line.

F.M. 18628

A3 OF A5

