


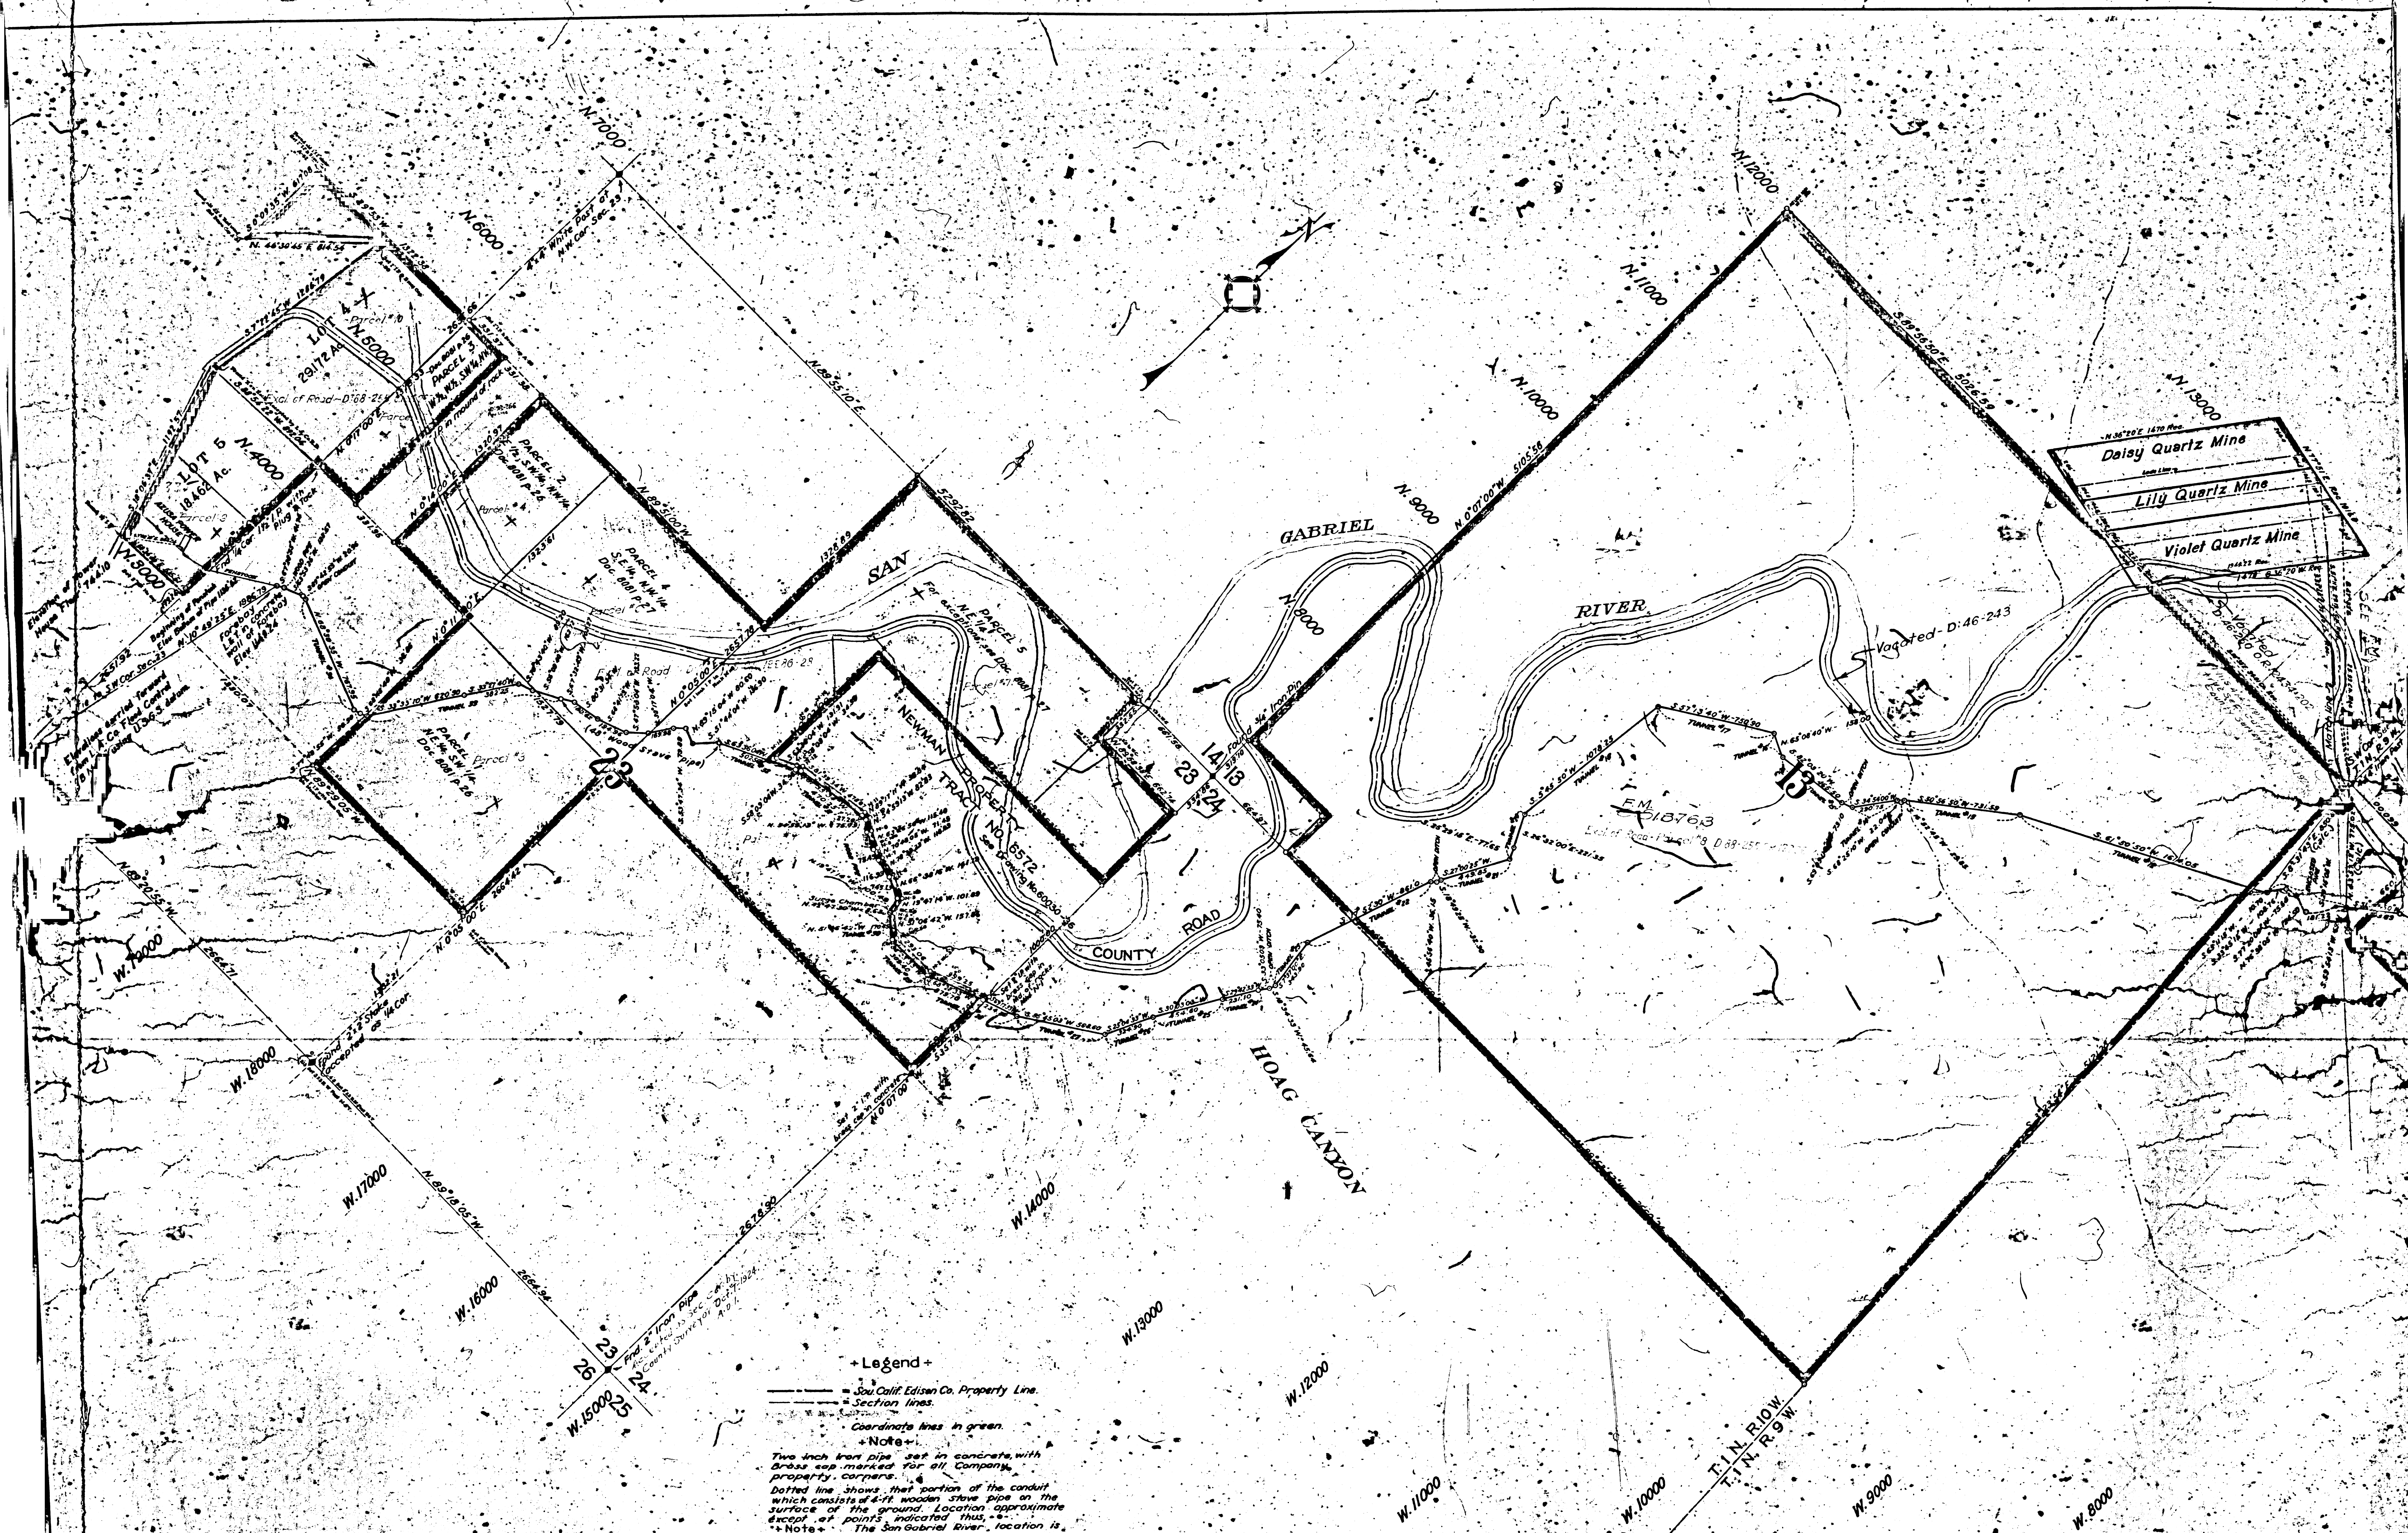

Legend

- San Calif Edison Co. Property Line.
- Section Lines.
- Coordinate lines in green.
- Note**—
- Two inch iron pipe set in concrete, with breaks and marked for all Company property corners.
- Dotted line shows that portion of the conduit which consists of 4-ft. wooden stave pipe on the surface of the ground. Location approximate except at points indicated thus: —
- Note**— The San Gabriel River, location is approximate with reference to this Map.

FWM 186129

REVISIONS	DATE	CROSS REFERENCES	CALC. BOOK	PAGES	FIELD BOOK	PAGES	FIELD BOOK	PAGES	SURVEY BY	APPROVED
Mining claims added		Old surveys in F.B. 1344 & 1356	15	5-65	320	47-60 Inc.	3032	22-25	F.D. Rathbun	
		Tract 6572 Drwg. 60030.			3031	1, 5, 8, 58-59.	313	60 of sep	A.S. Kemman	
		County Road-L.A. Co. Rd. Dept. No. 61471.					2948	entire book	W.E. Clode-J.J. Renie	
		S.C.E. Co. Drwg. R300 Dr-35A.					3043			
		Conduit in S.G. Canyon Drwg. 60038-33					3053		Farrow and Pease	
							2926	49-51, 58-60.	Feb. 2, 1924.	

SOUTHERN CALIFORNIA EDISON CO.
ENGINEERING DEPARTMENT
LOCATION, MONROVIA DISTRICT
SAN GABRIEL CANYON
CONDUIT AND TUNNEL LAYOUT