


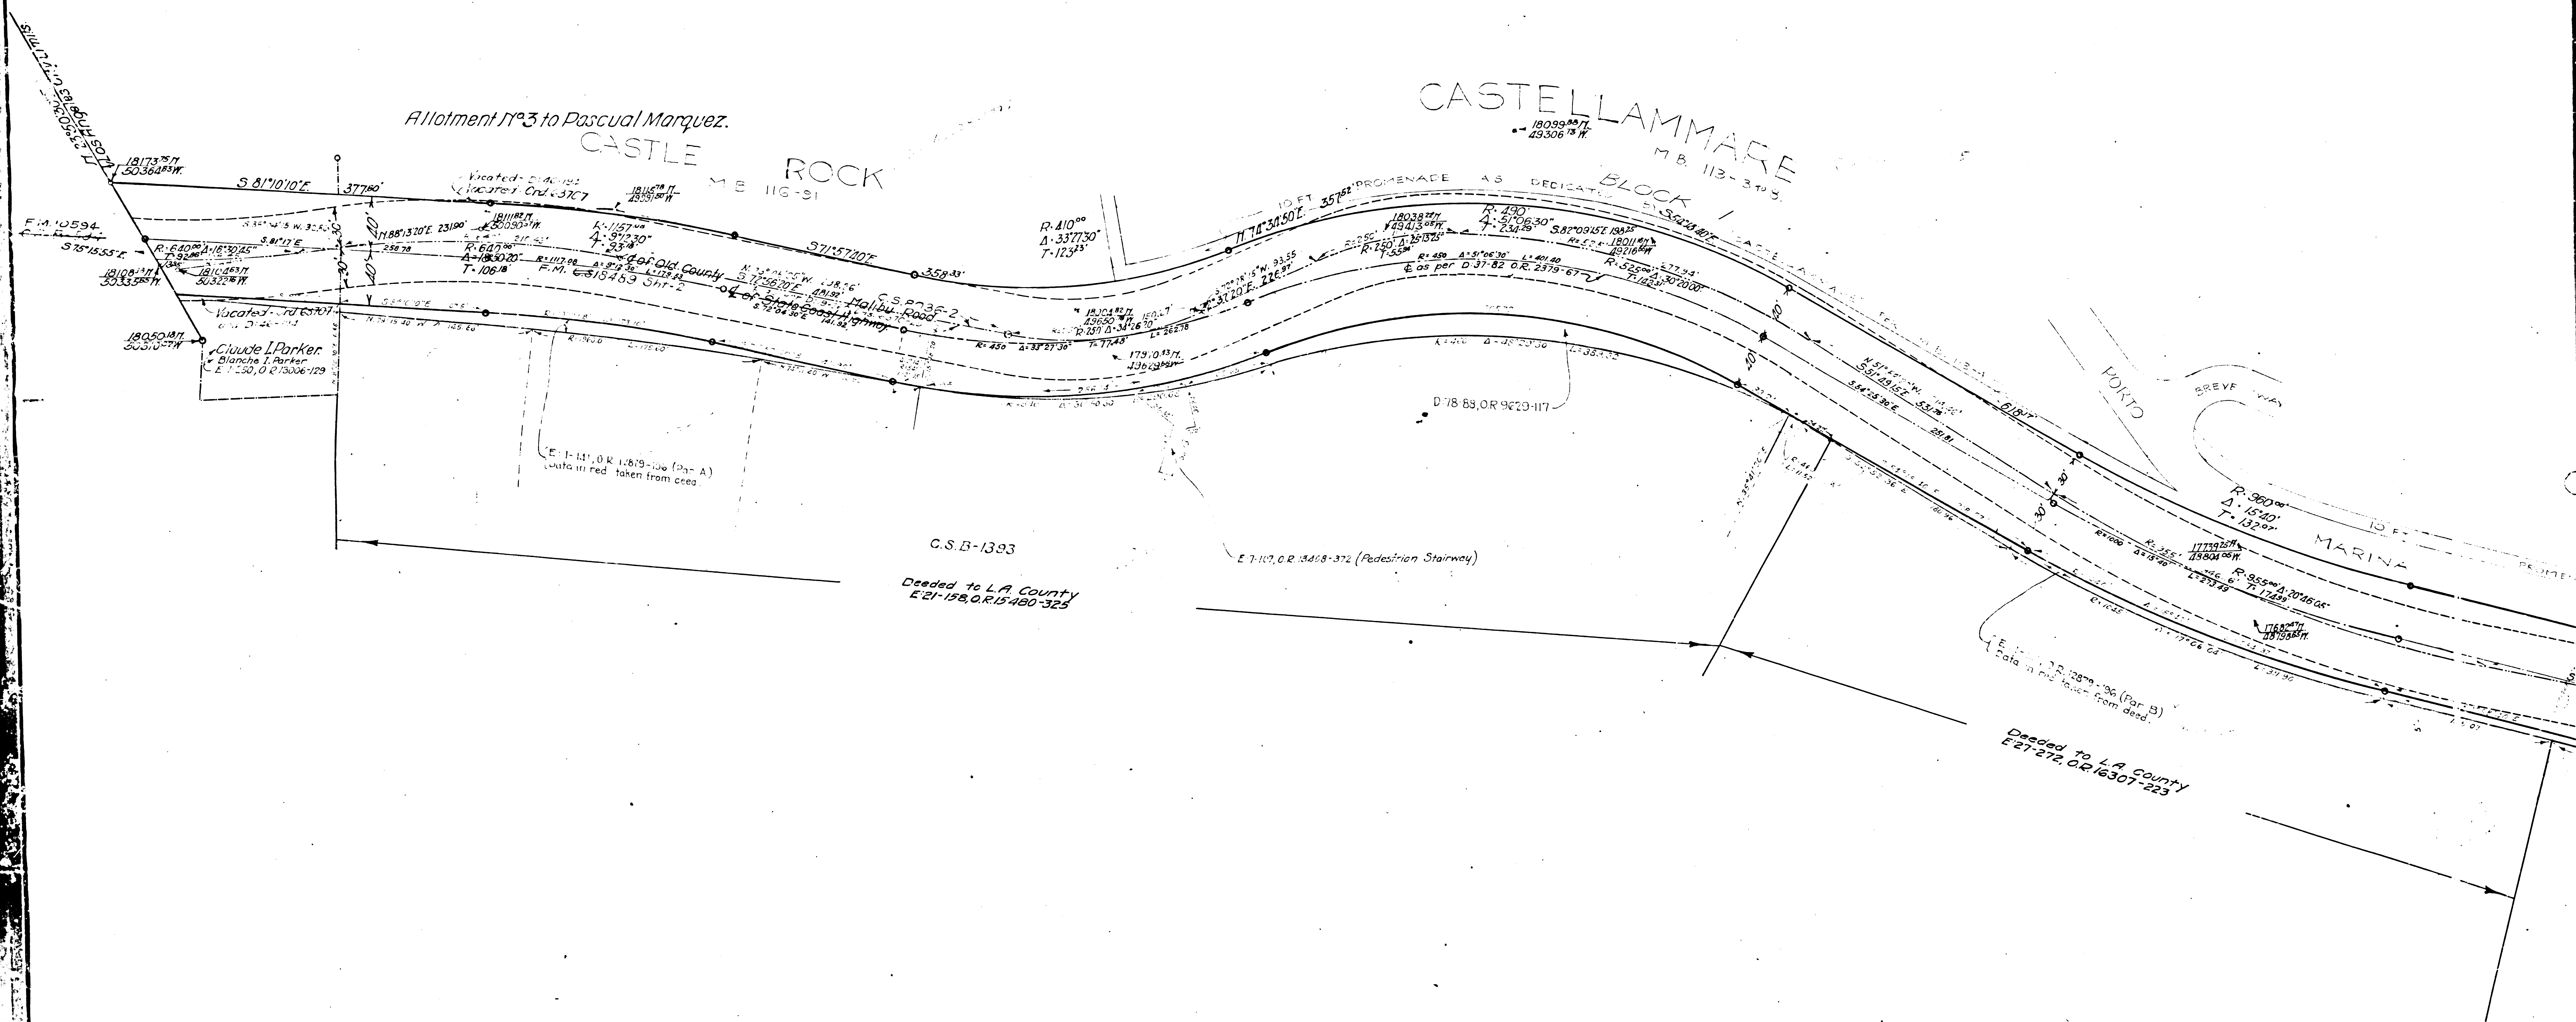

F.M.	18656
A1	OF A4

RWP
RWP
Field SHMP 10/2/90
J.M.C.

CASTELLAMMARE M.B. 113-318

BLOCK 12

CASTELLAMMARE M.B. 113-318

BLOCK 13

TRACT 834

F.M. 18656
A 2 OF A 4


Deeded to L.A. County
E 22-197, O.R. 17876-36304

C.C.B. 383


Allotment N°3 to Pascual Marquez.
C.F. 72

Allotment N°2 to Ramona M. de Baker.
C.F. 72

N. 0°24'50"E. Allotment Line

 

F.M.	18656
A3	OF A4

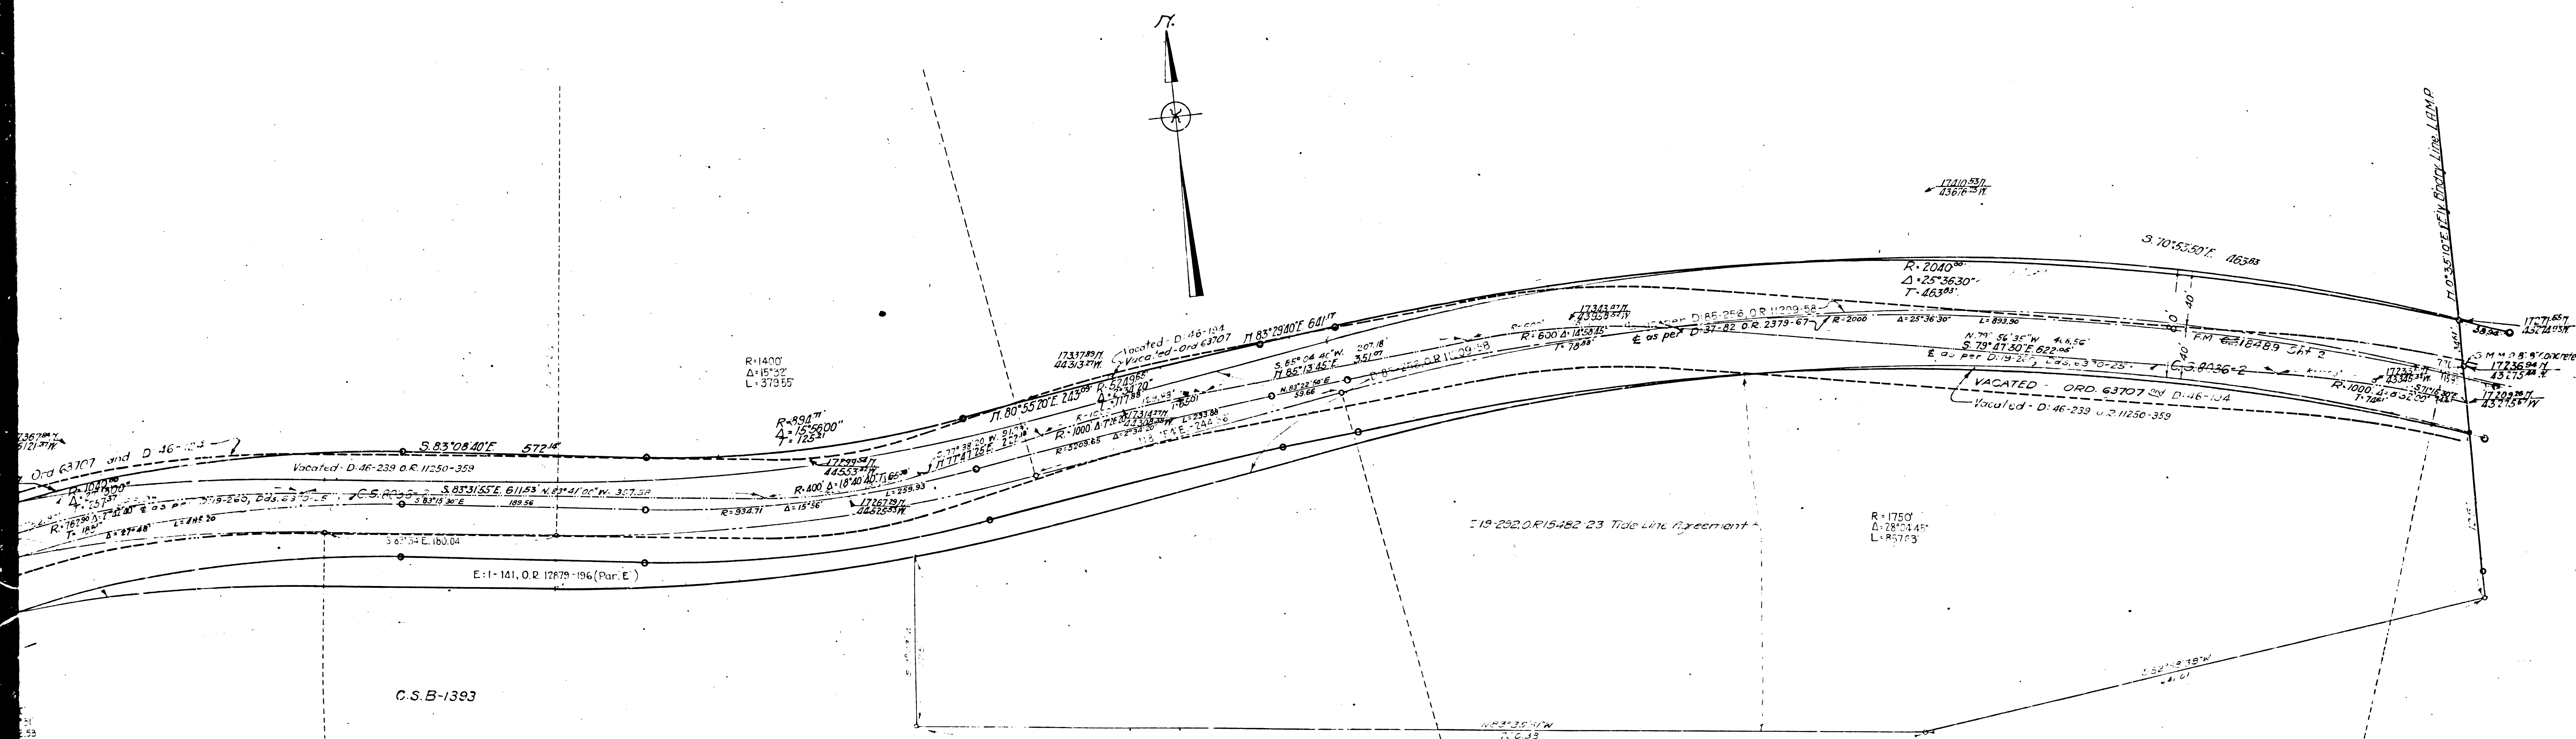

PACIFIC COAST HIGHWAY **L.A.M.R.**
 RELATIVE POSITIONS OF STATE COAST HIGHWAY
 AND
 OLD COUNTY MALIBU ROAD.
 Scale: 1"=50' April 1st, 1925.
 Wilkie Woodard,
 Engineer.
 Sht. 58

Note: Bearings and distances shown in black and red taken from State Highway deeds.