



SHEET 5 OF 5
FILED MAY 10 1931

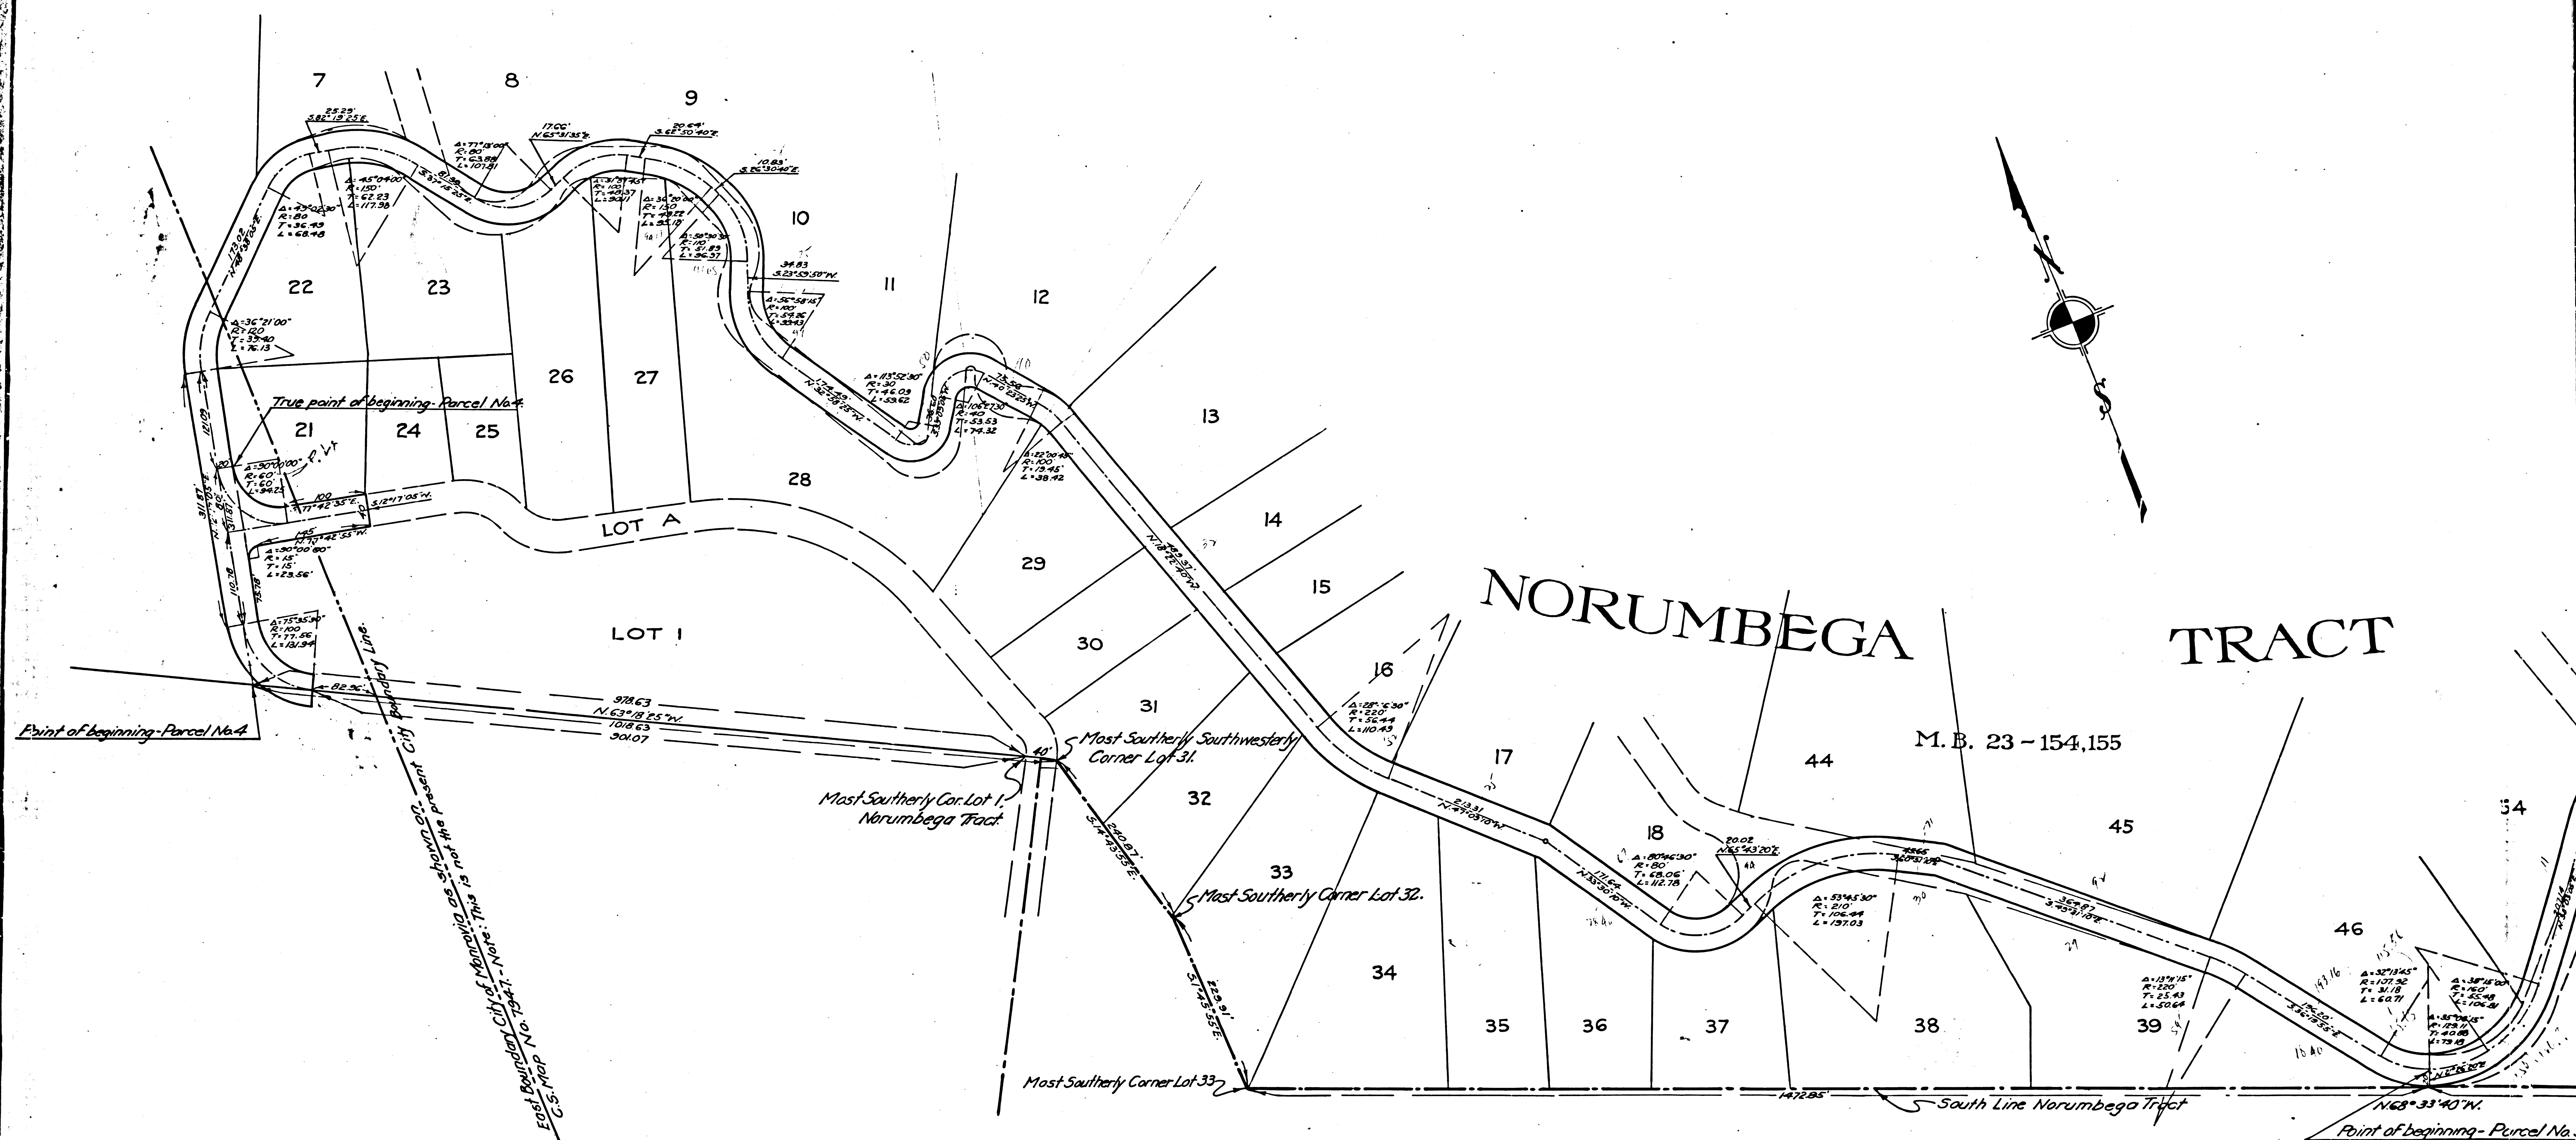

SHEET 5 OF 5
FILED MAY 10 1931

F.M. 18661-2
A1 OF A2

FILED MAR 10 1923
CITY OF MONROVIA

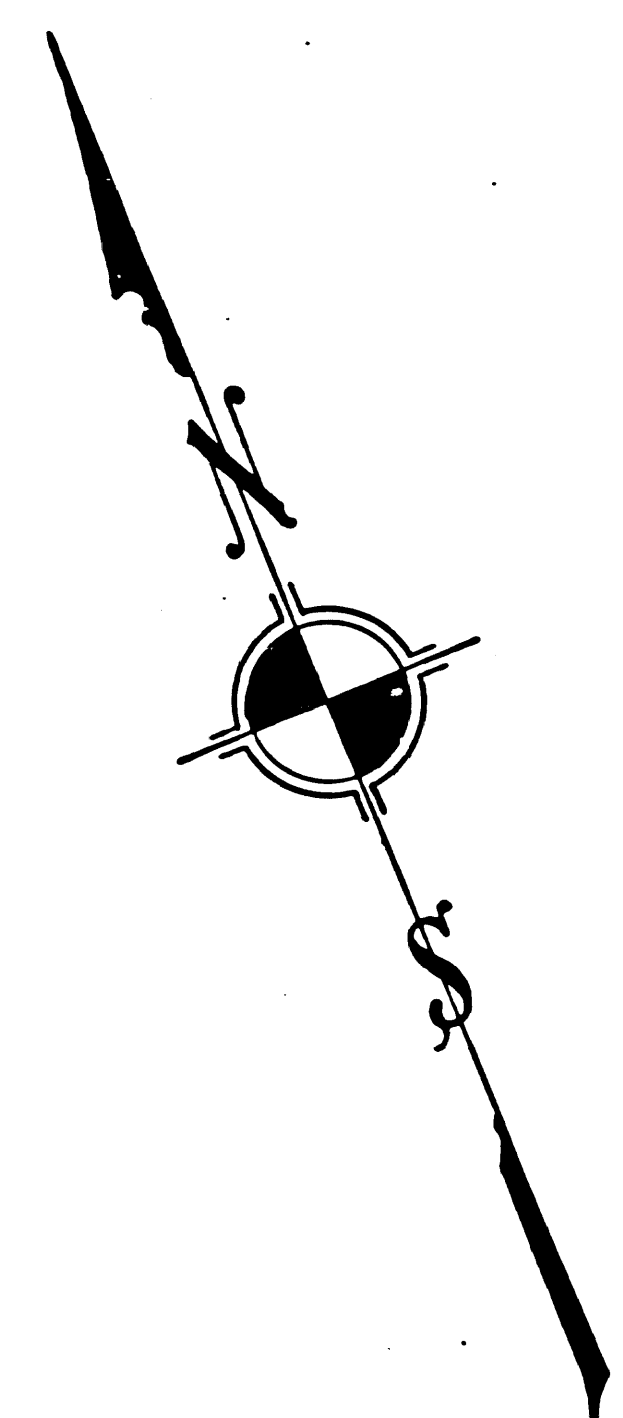

City of Monrovia - Office of City Engineer
Map No. A-185

SHOWING THE ACTUAL LOCATION OF THE ROAD THROUGH THE
NORUMBEGA TRACT AND TO BE DEEDED TO THE CITY OF
MONROVIA FOR PUBLIC USE AND HIGHWAY PURPOSES.

Approved March 8th, 1923 by
A. J. Fickel CITY ENGR.

Scale: 1 in. = 100 ft.

Note: Lot lines, including the lines of Lot A, shown on this map, are for comparison only, and are not to be accepted as correct for lot lines.

D: 72-258
D: 77-24
Sheet 45

