


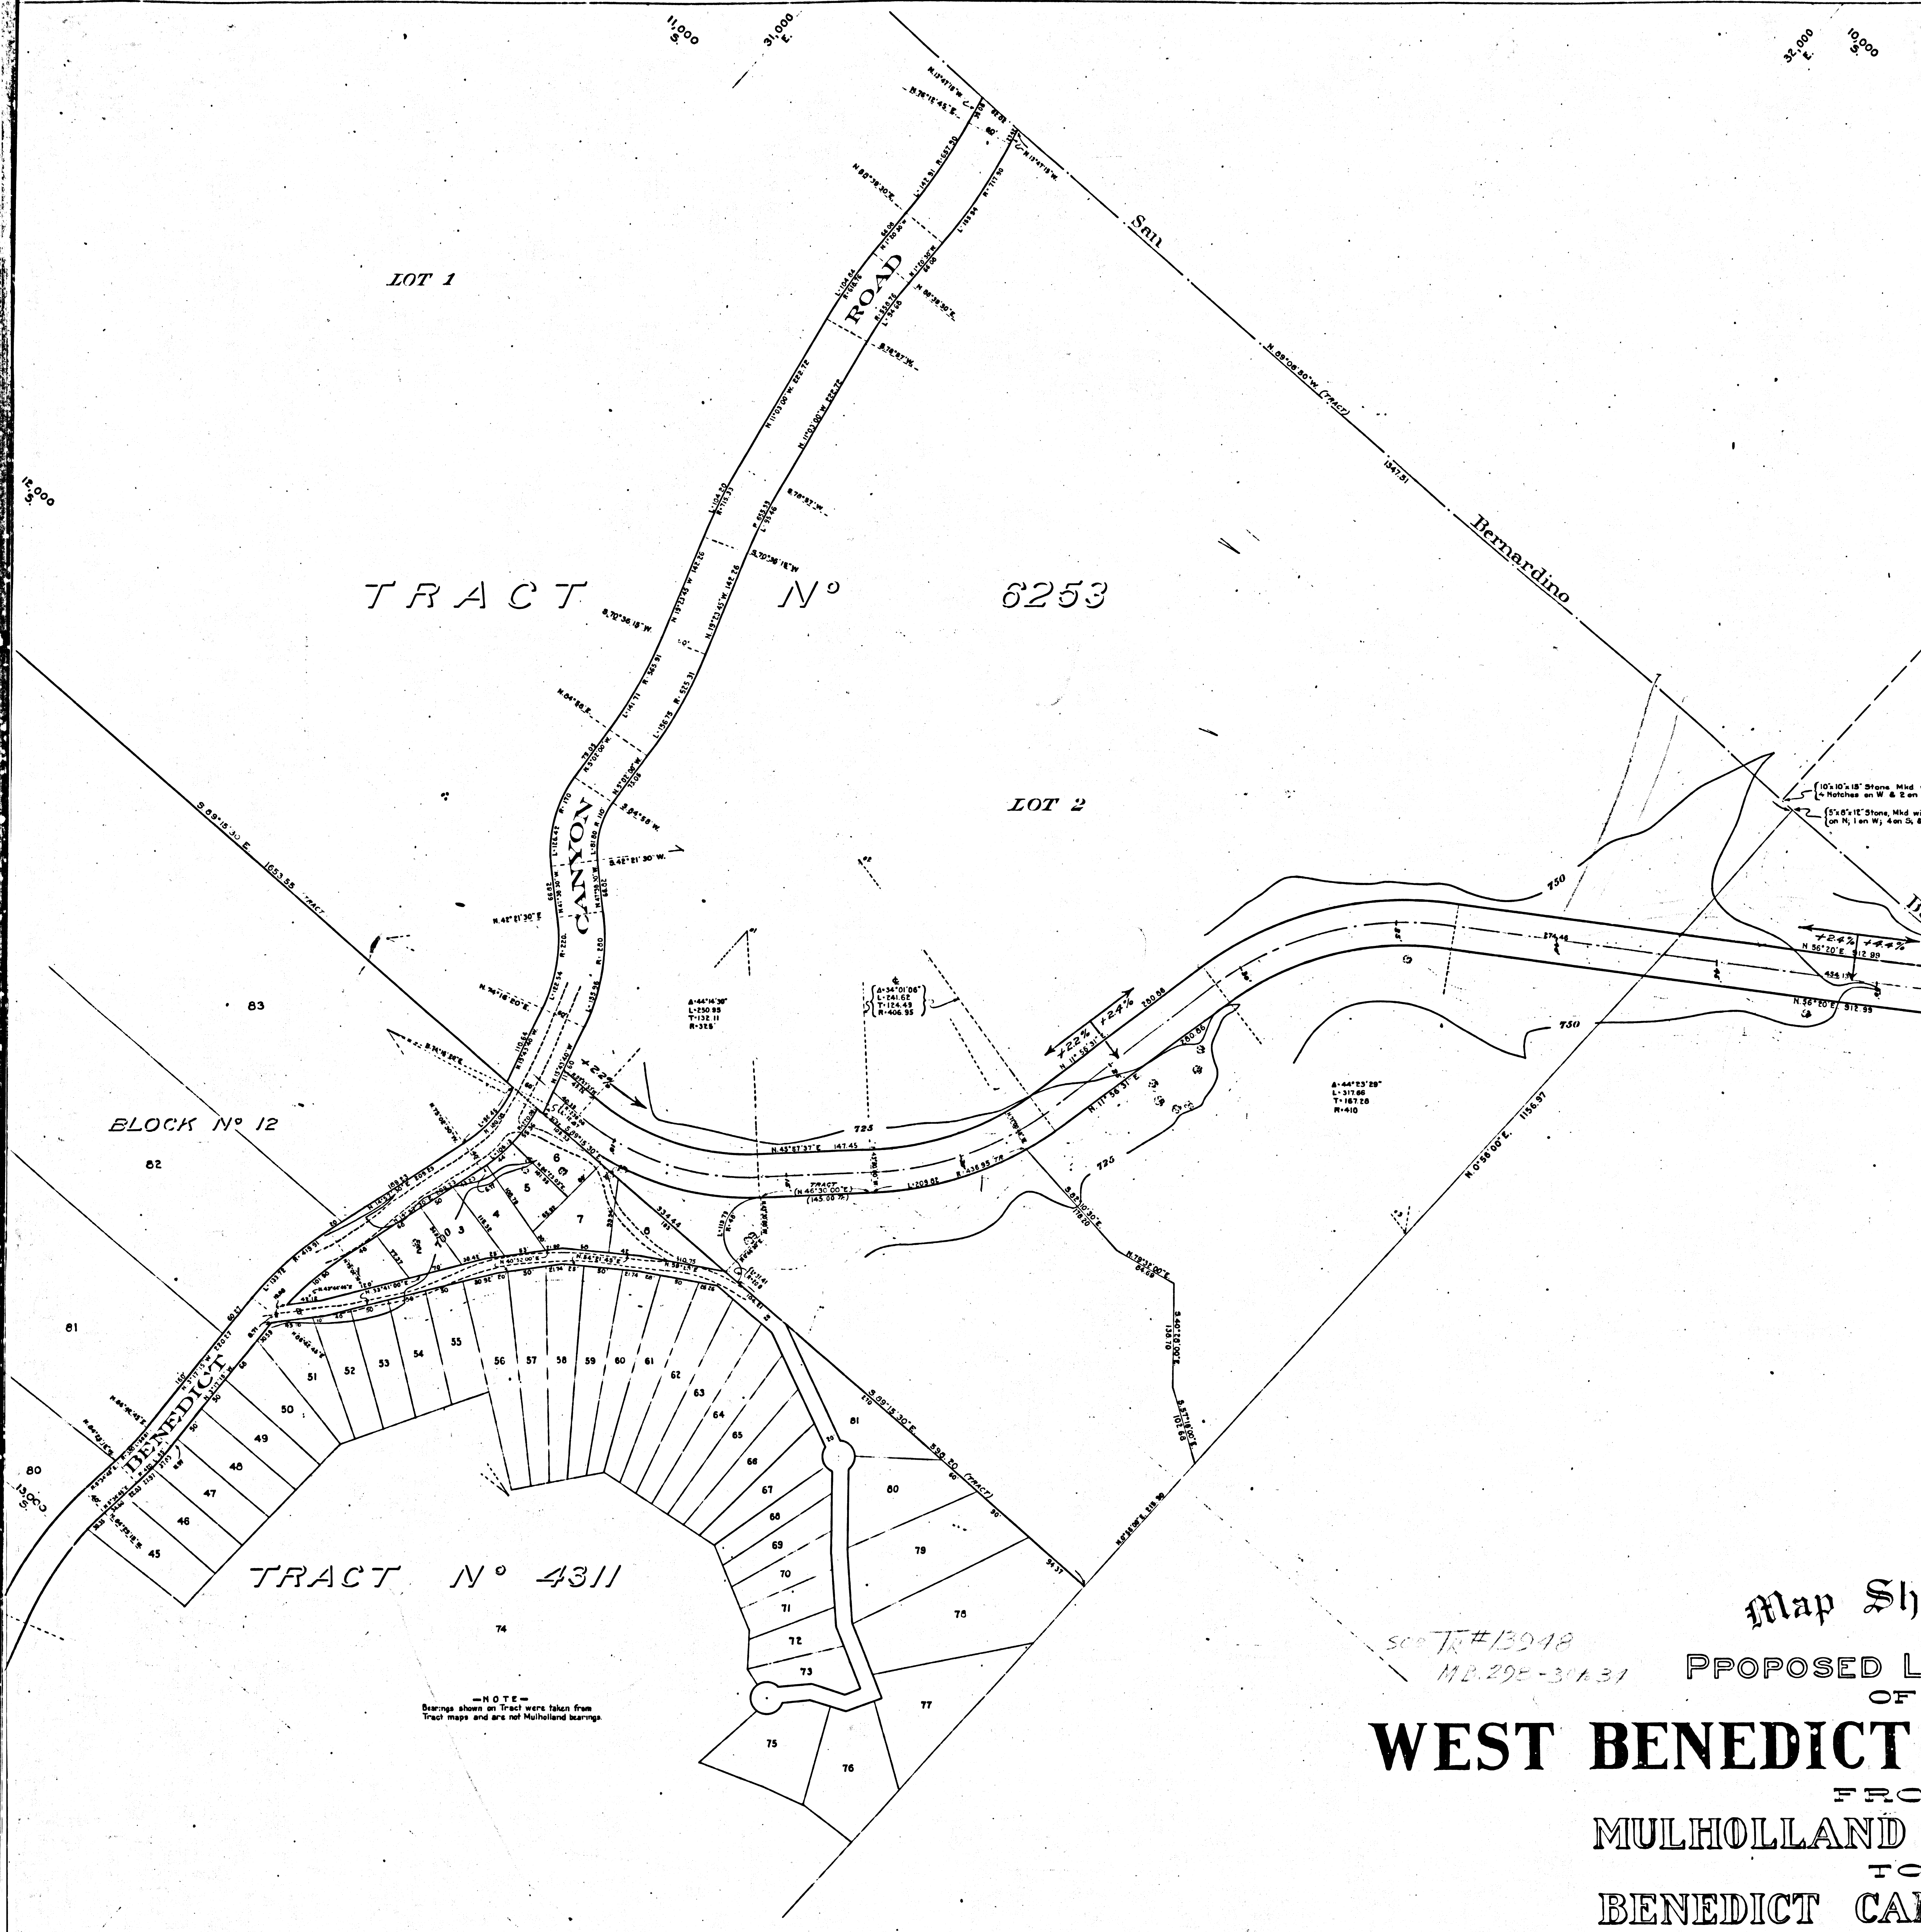

Map Sh
PROPOSED L
OF
WEST BENEDICT
FROM
MULHOLLAND
TO
BENEDICT CAN

CITY OF LOS
Board of Pub
D. L. REABURN. C
J. G. MORGAN, ASST. ENGR.

SCALE
1 inch = 100

JULY
1923


CONSTRUCTION DATA		
Length	12,200	Feet
Width of R. of W.	60	
Width of Roadbed	40	
Maximum Grade	6	%
Clearing	16.80	Acres
Excavation	135,521	Cu Yds.
Embankment	48,325	
Culvert 12"	810	Feet
Culvert 18"		

F.M. 118674
ALL OF A4

32,000
E

33,000
E

8,000
E

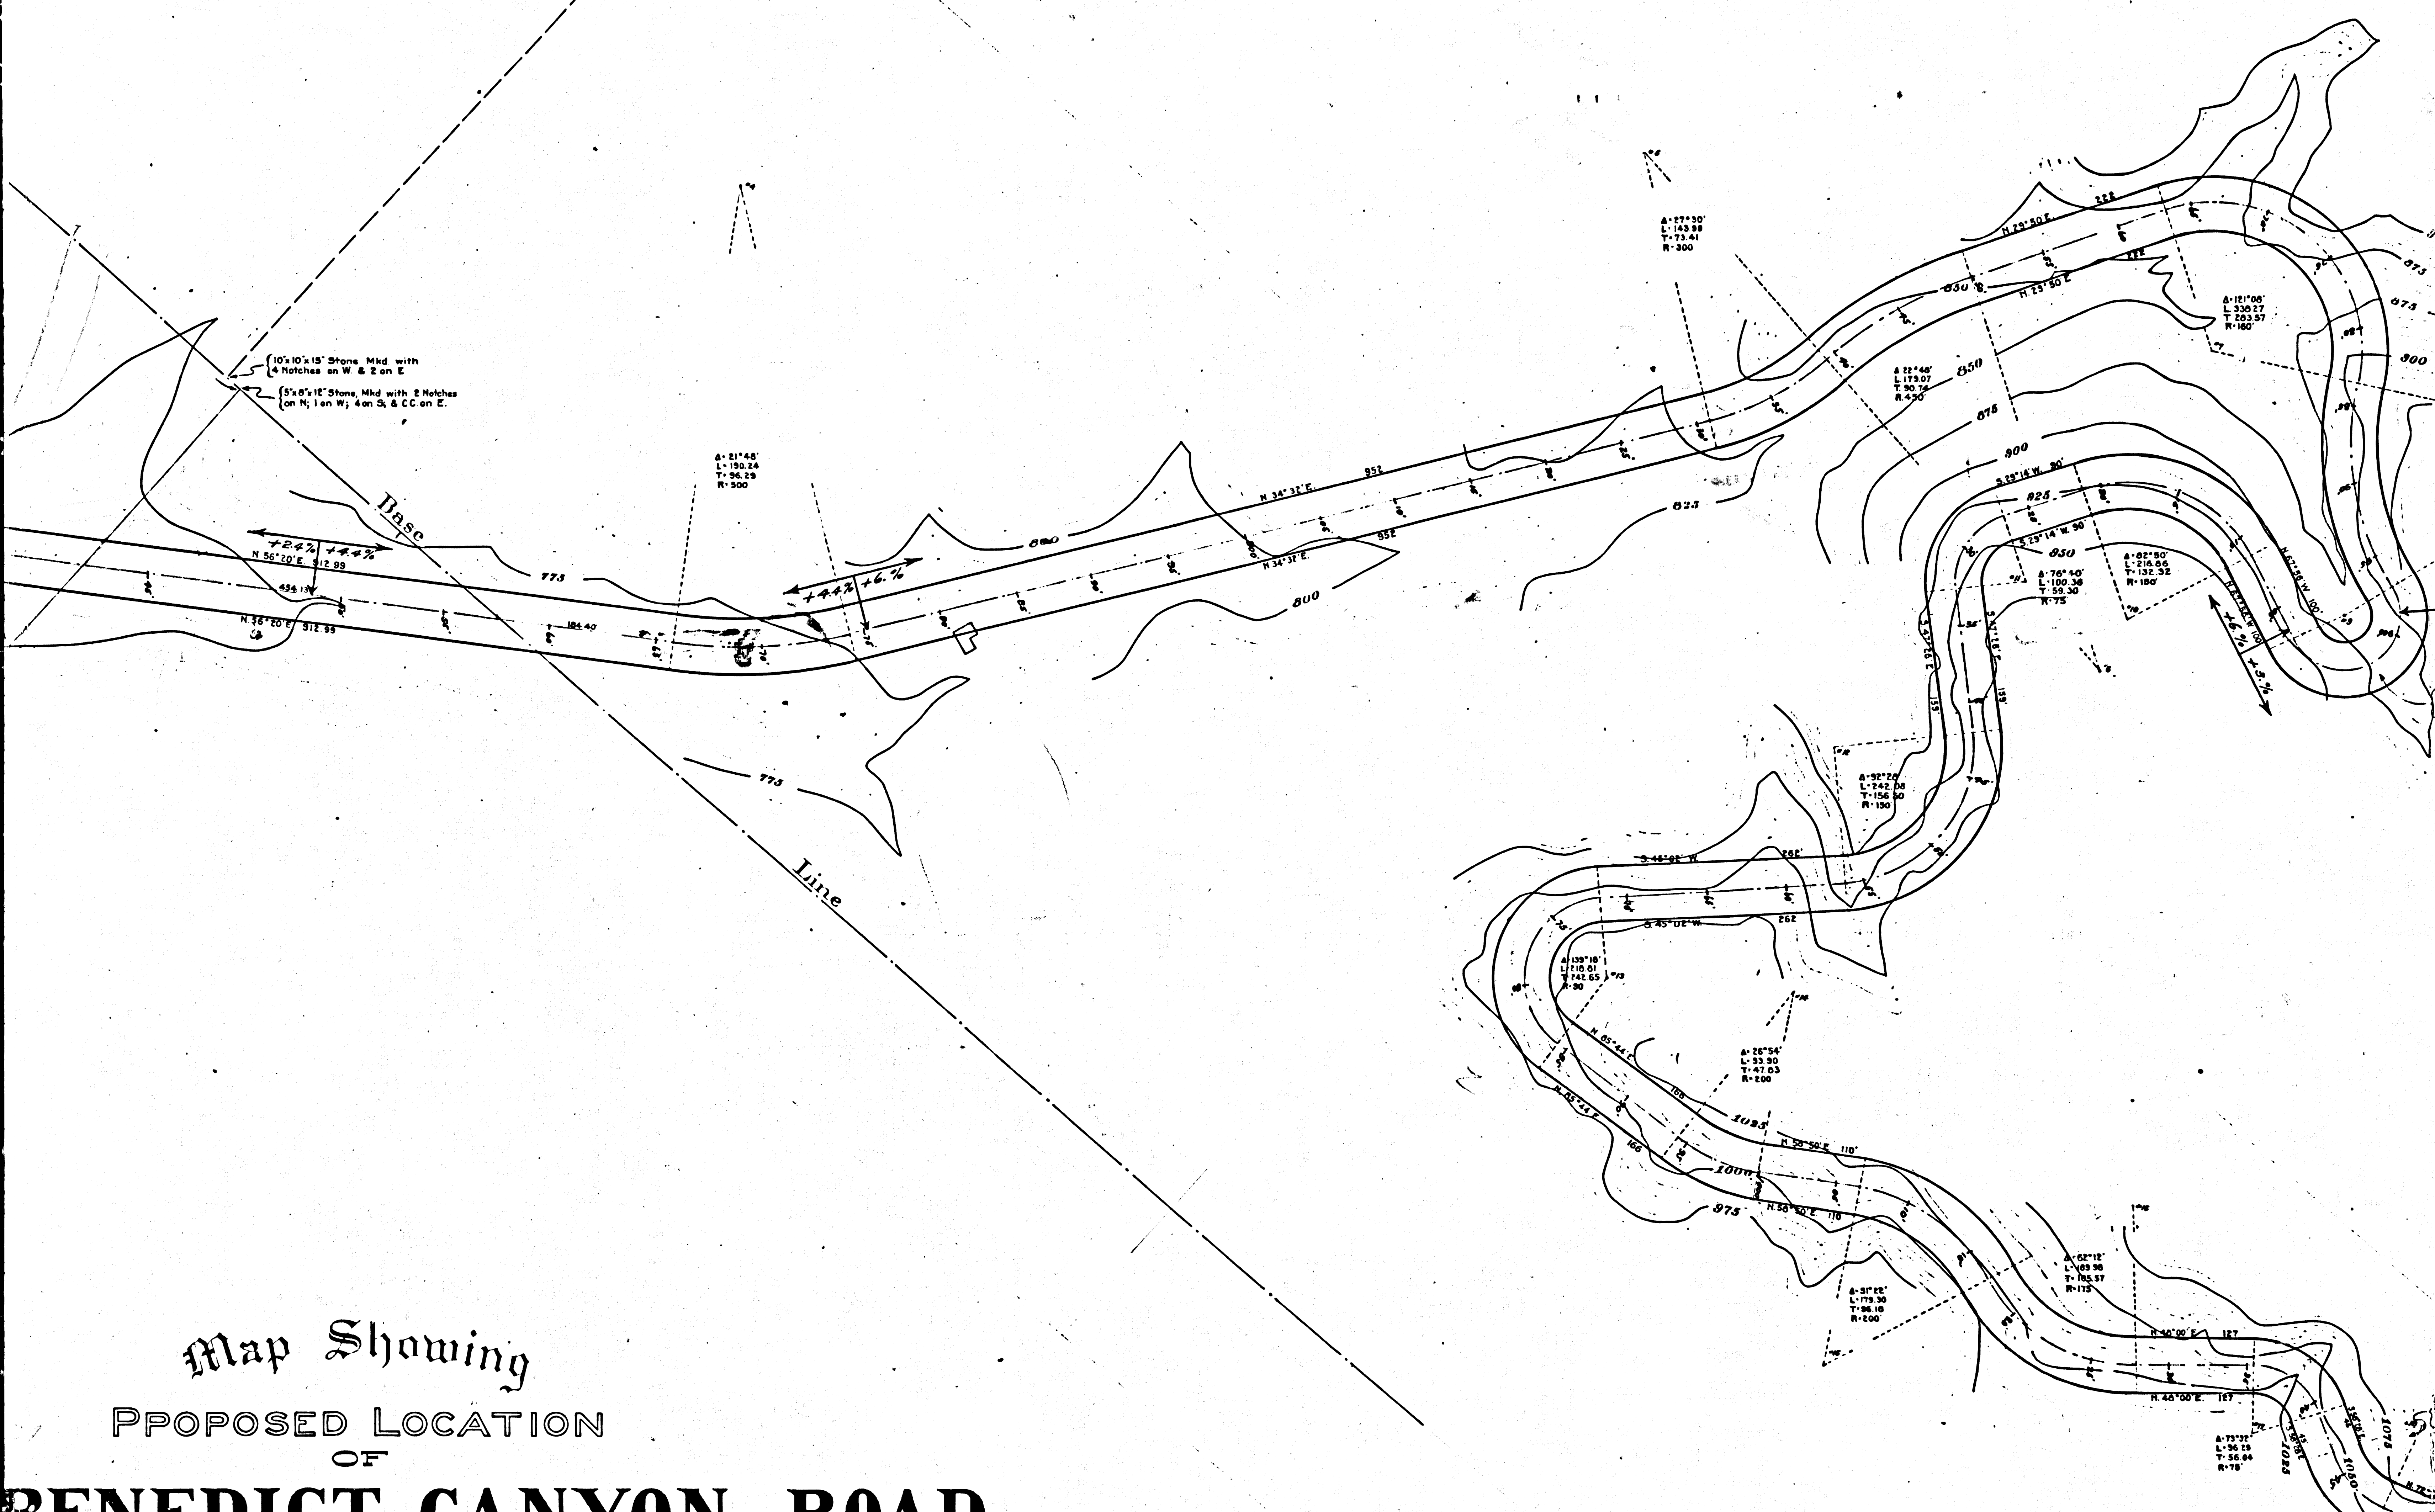

Map Showing
PROPOSED LOCATION
OF
BENEDICT CANYON ROAD
FROM
MULHOLLAND HIGH WAY
TO
BENEDICT CANYON ROAD

CITY OF LOS ANGELES
Board of Public Works
D. L. REABURN, CONST. ENGR.
J. G. MORGAN, ASST. ENGR. V. M. EATON, TOPOGRAPHER.

SCALE
1 inch = 100 feet
JULY
1925

Sht. 22
Sht. 58

F.M.	118674
A	2
OF	A
A	4


32,000
E

33,000
E

35,000
E

11,000
E



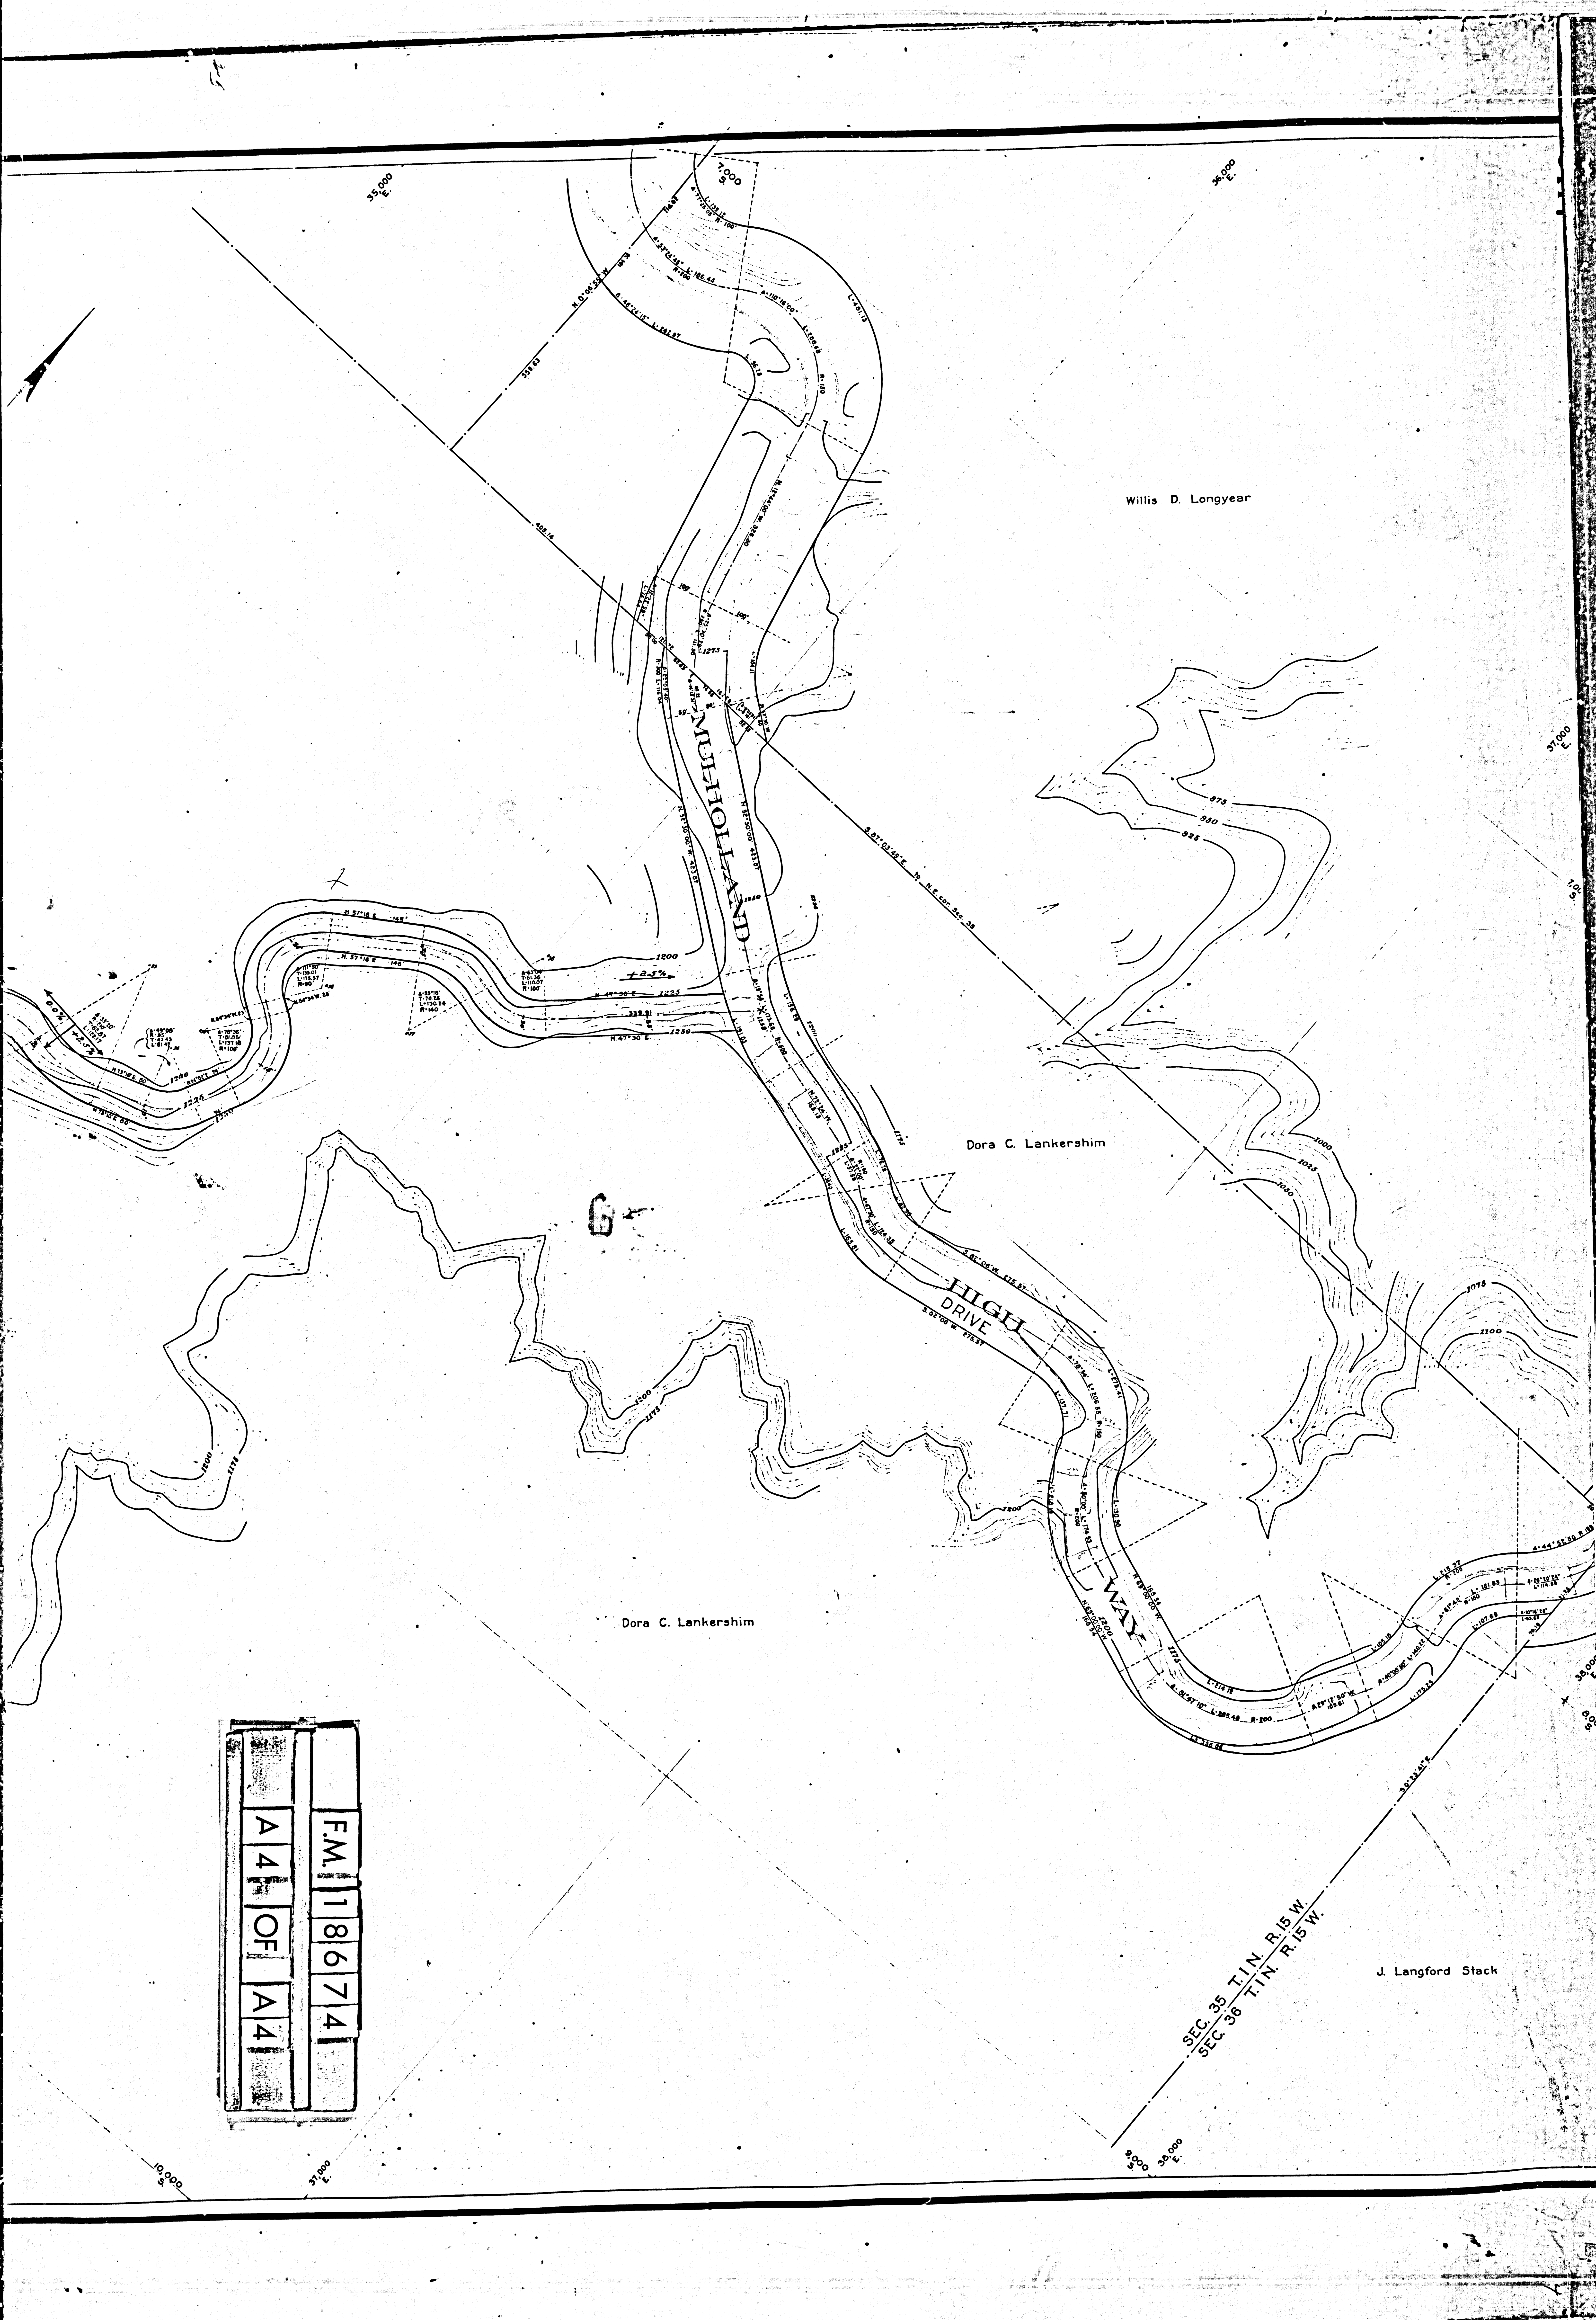

F.M.	1	1	8	6	7	4	1
A	4	1	O	F	A	4	1