

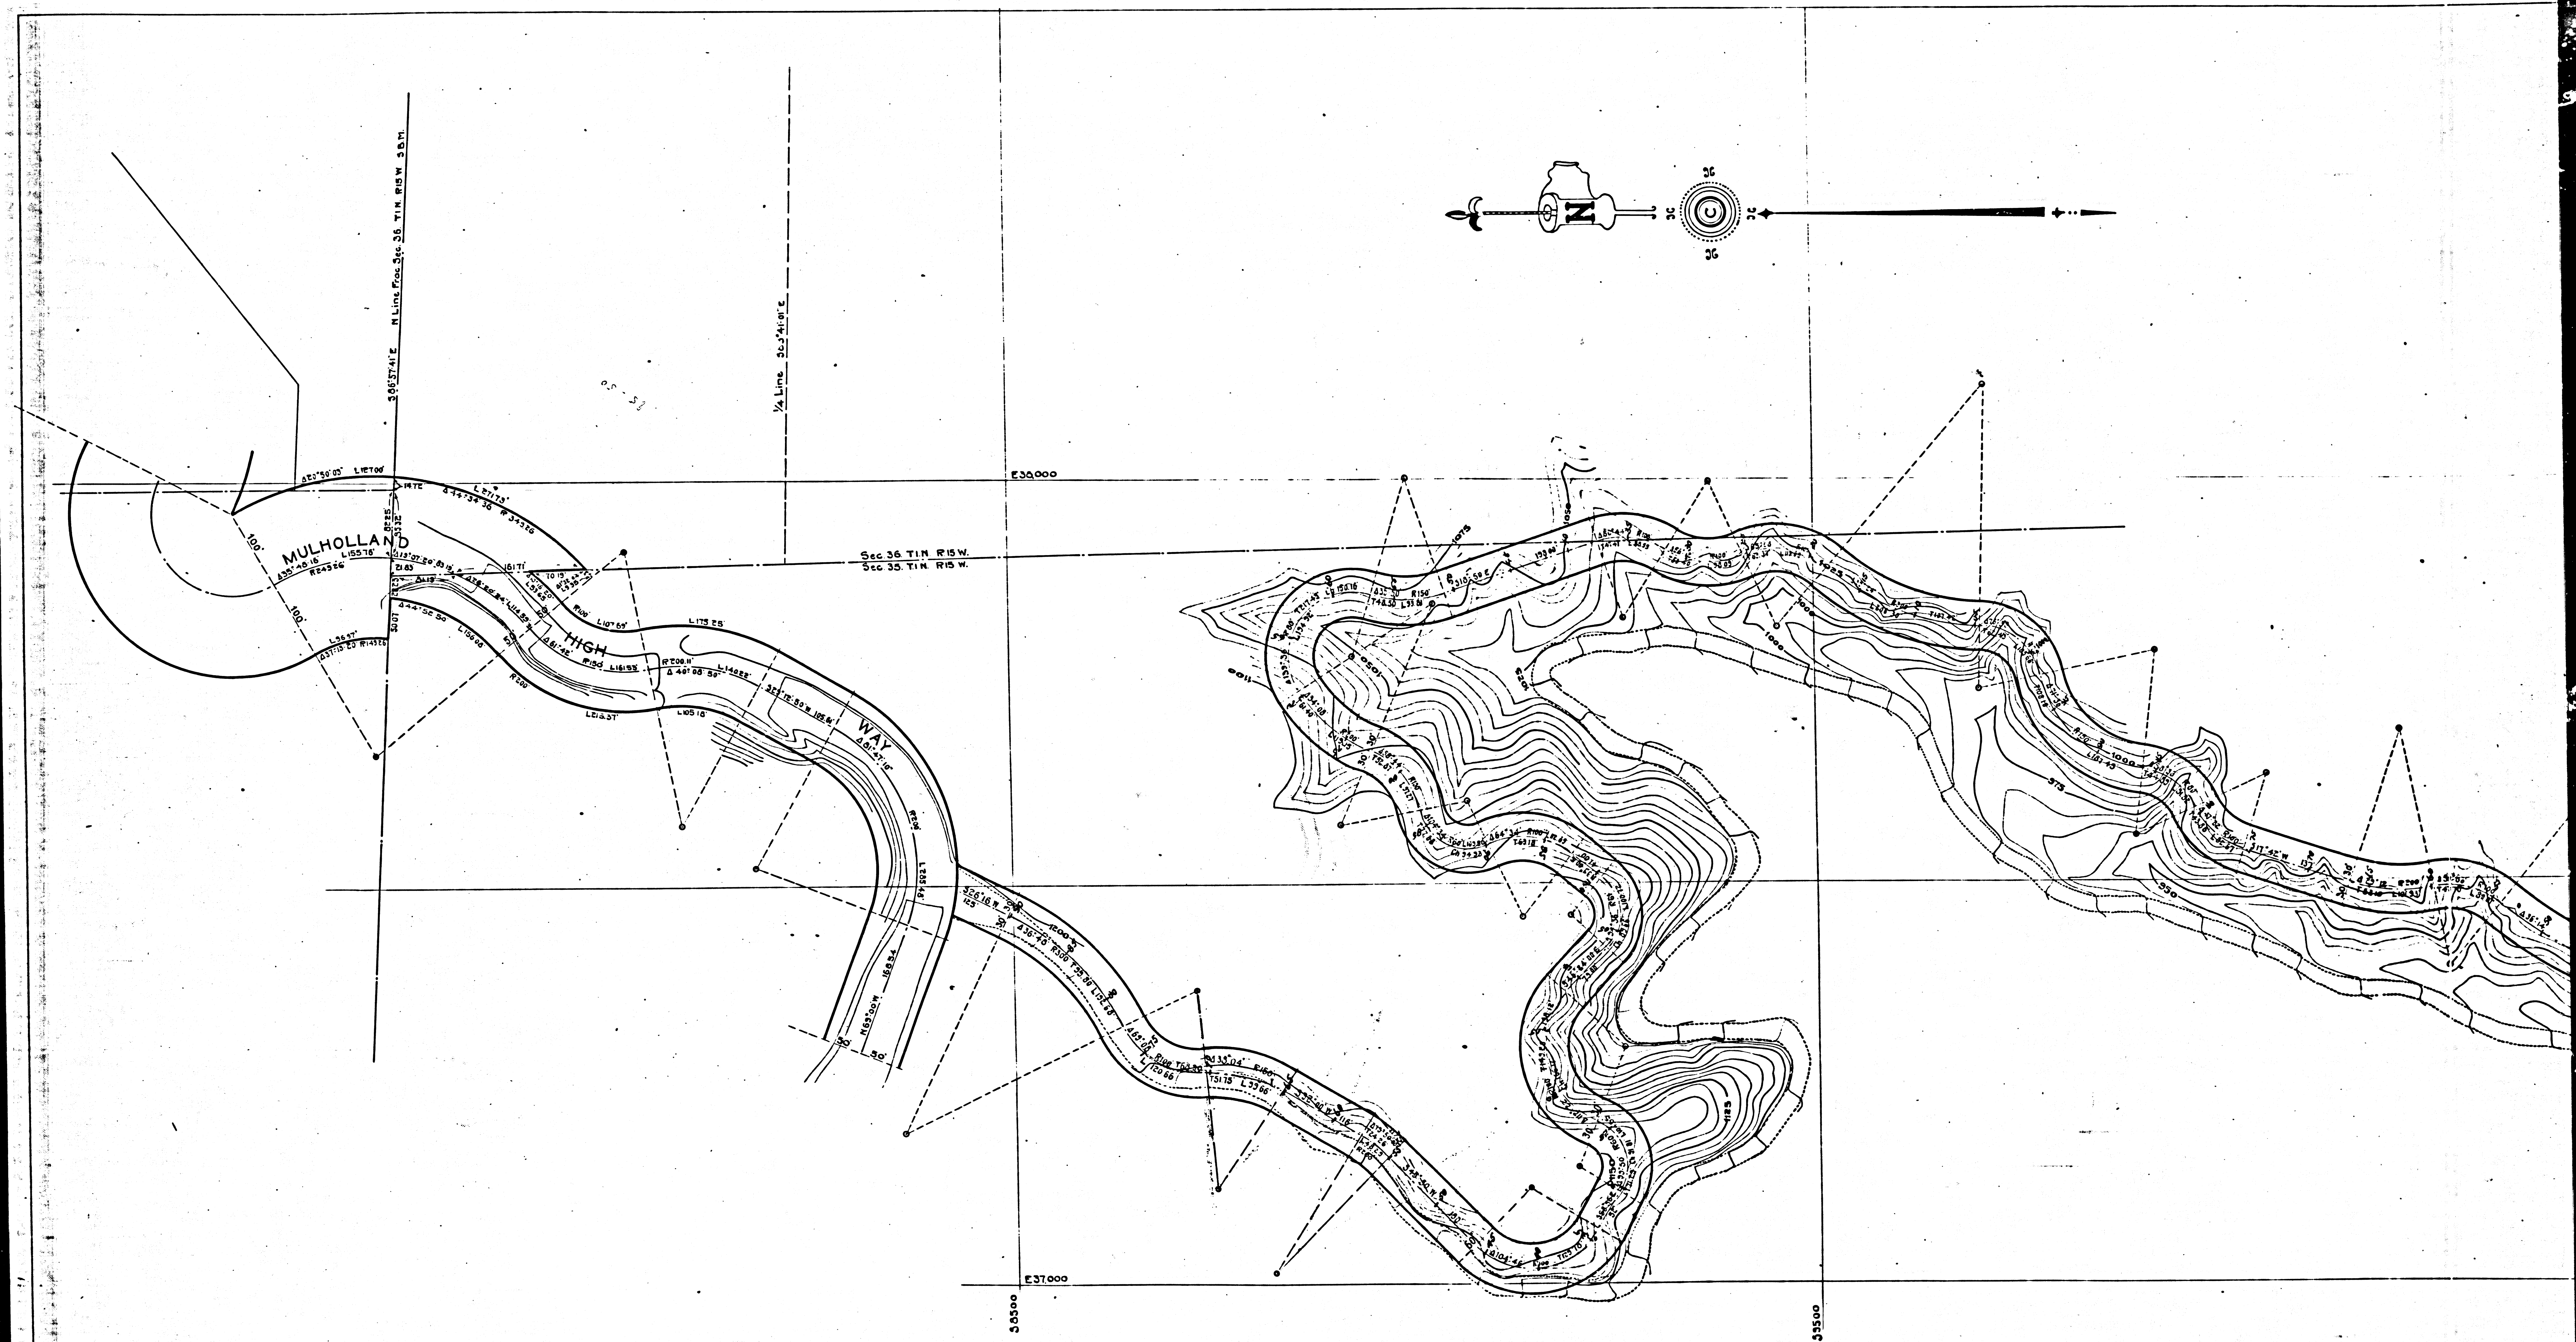


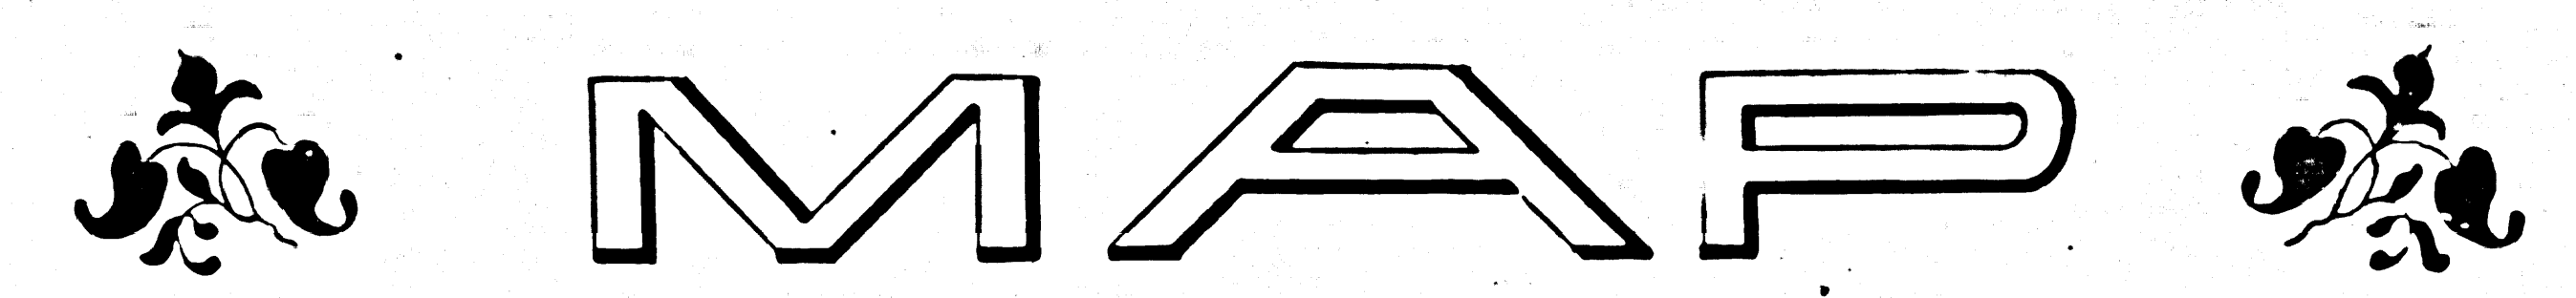

F.M. 18675
A1 OF A2

CONSTRUCTION DATA	
LENGTH	4500 LIN. FT.
WIDTH OF R.O.W.	60 FEET.
ROAD	40 "
MAXIMUM GRADE	6.5 PER CENT.
CLEARING	6.2 ACRES
EXCAVATION	40,336 CUB. YDS.
EMBANKMENT	32,335 CUB. YDS.
CULVERTS	12' G.I. COR'D. PIPE 470 LIN. FT.

511-22

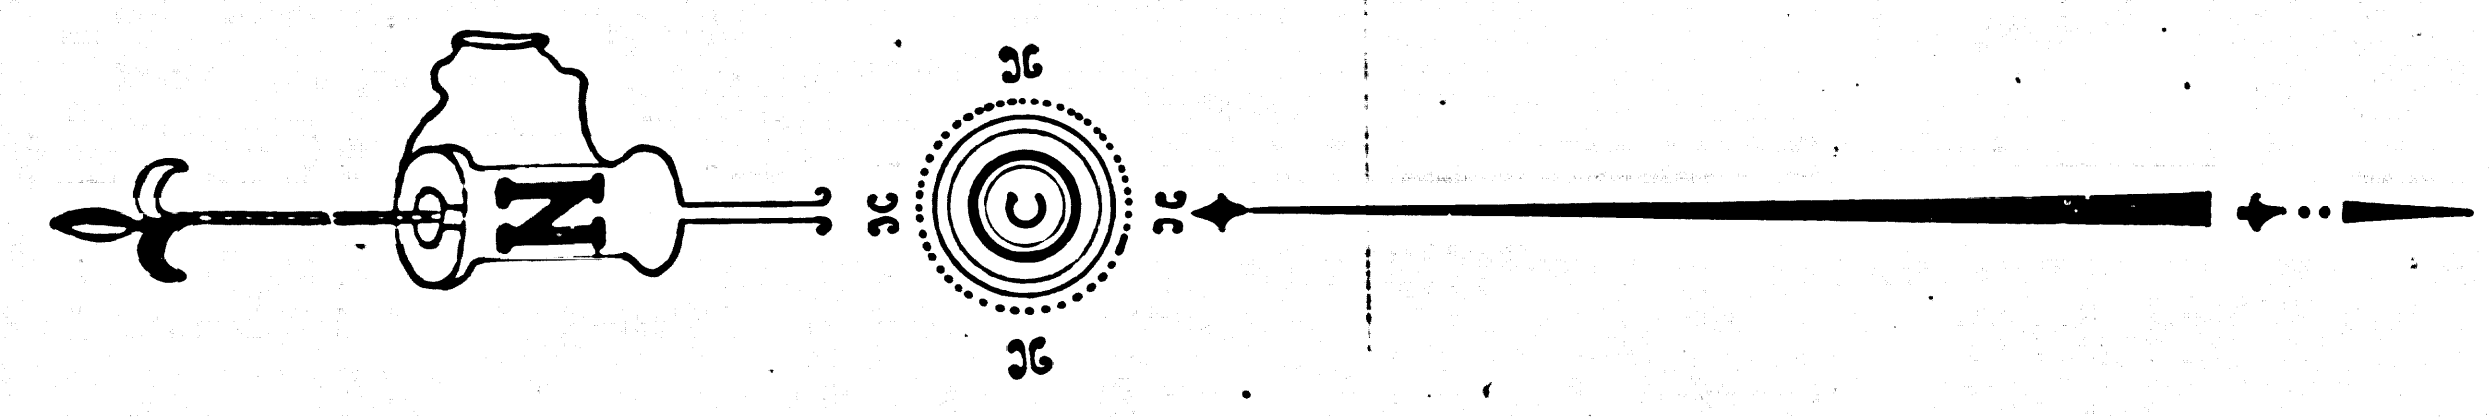

MAP



— OF —

HIGGINS CANYON ROAD

FROM MULHOLLAND HIGHWAY SOUTHERLY


City of Los Angeles

BOARD OF PUBLIC WORKS

D. L. REABURN,

CONST. ENGR.

Scale 1 inch - 100 feet

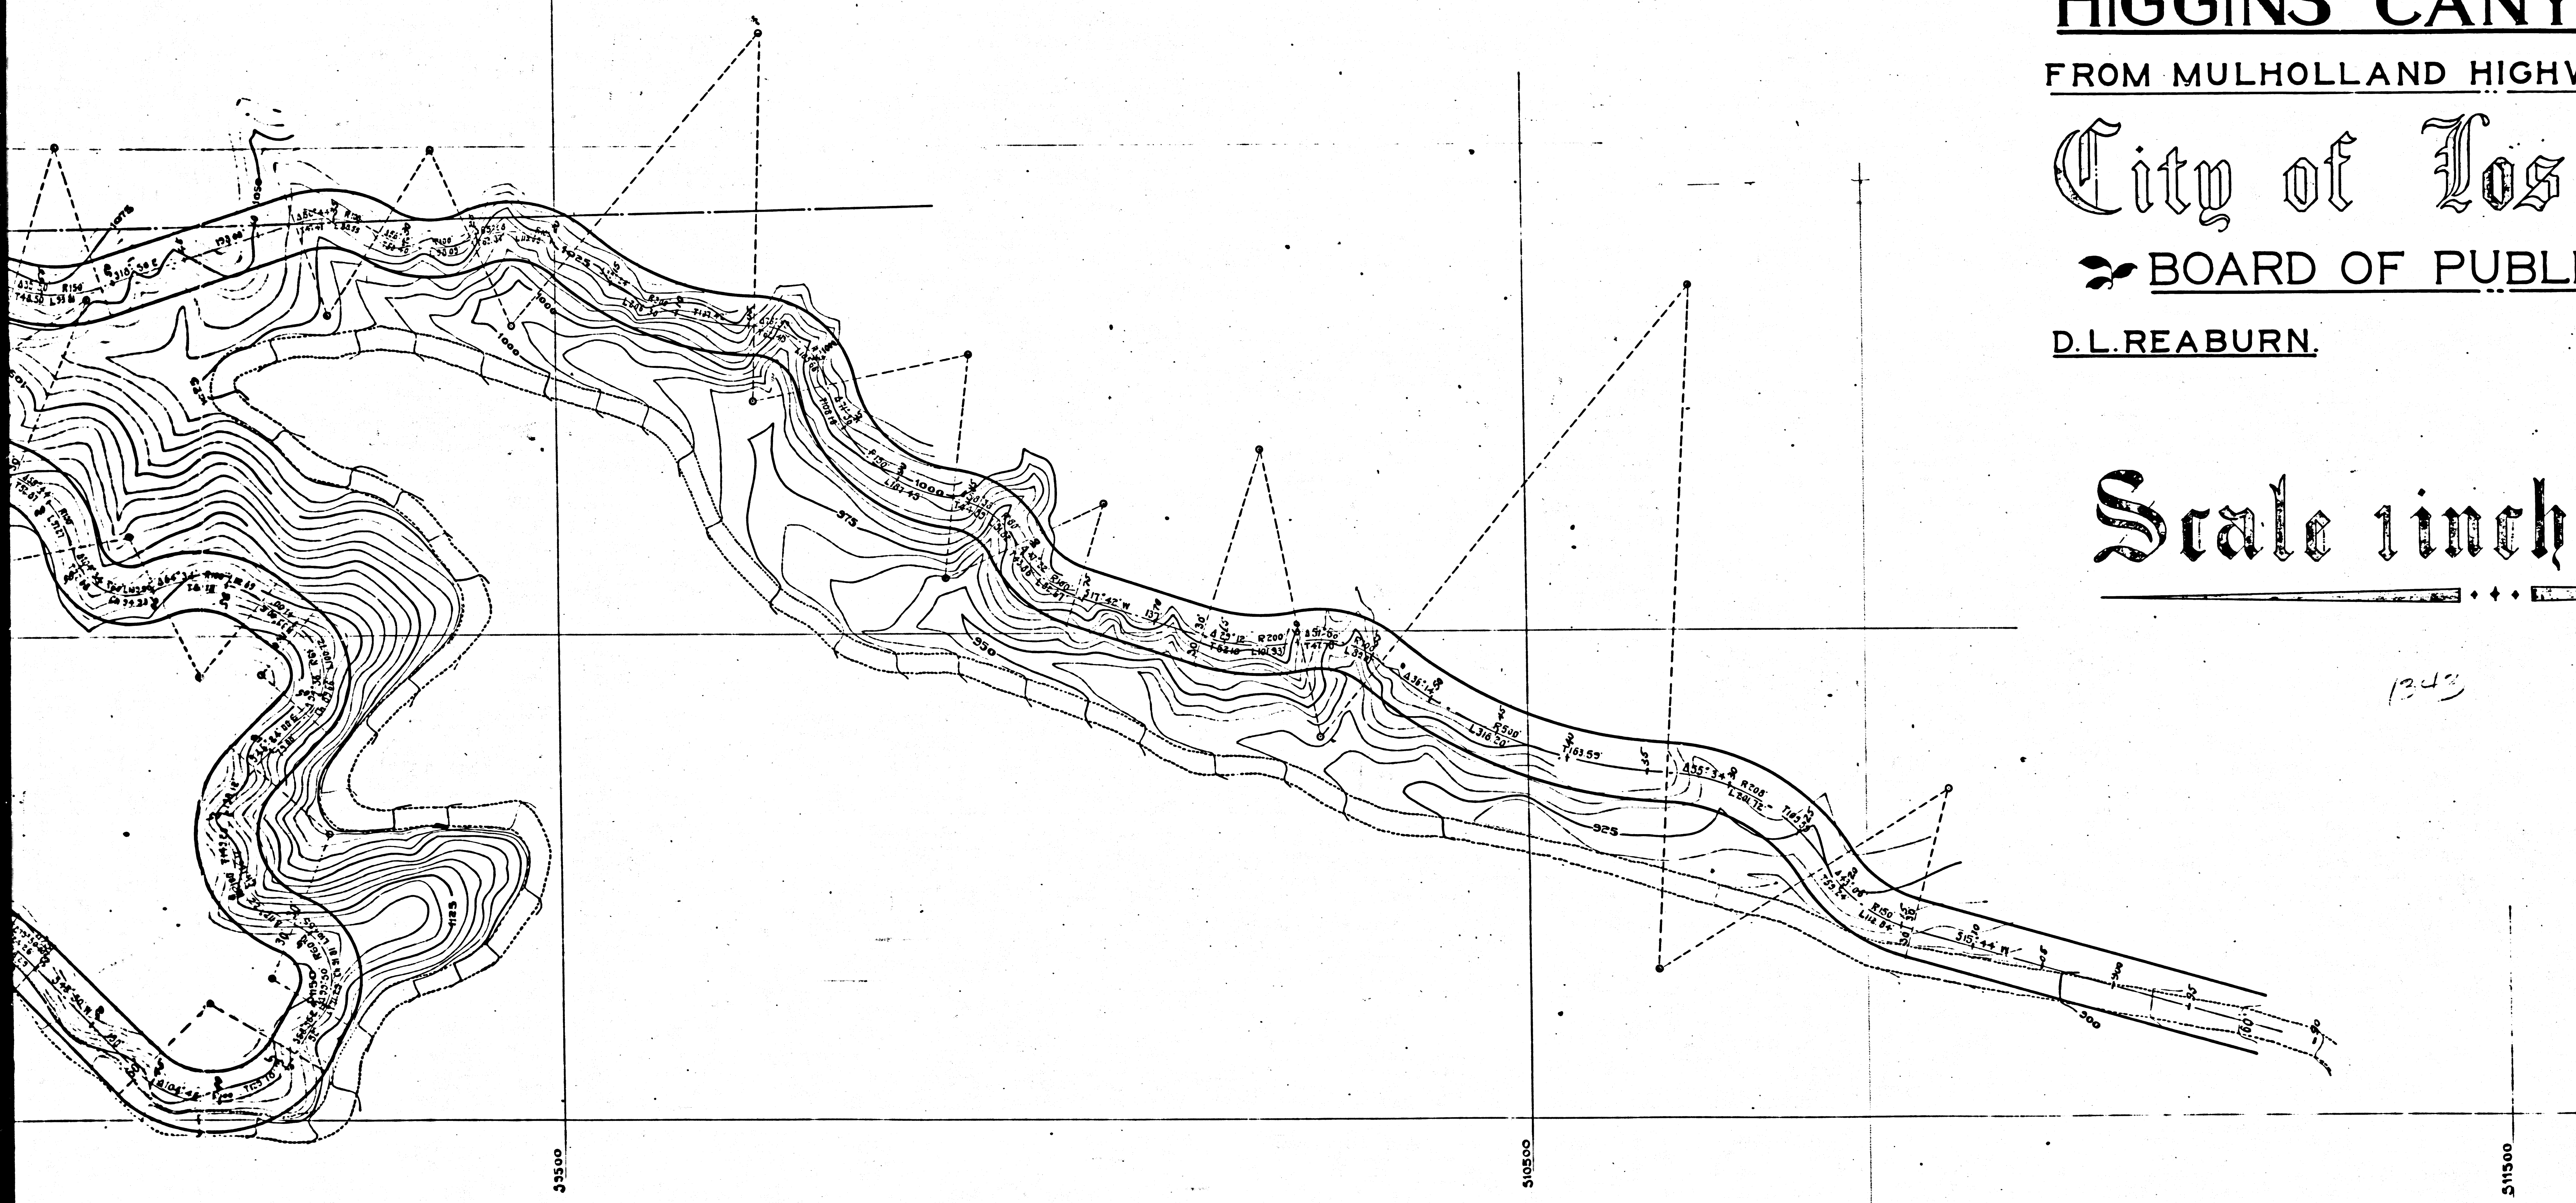

CONSTRUCTION DATA

LENGTH	4500 LIN. FT.
WIDTH OF R.O.W.	60 FEET.
ROAD	40
MAXIMUM GRADE	6.5 PER CENT.
CLEARING	6.2 ACRES
EXCAVATION	40,336 CUB. YDS.
EMBANKMENT	32,335 CUB. YDS.
CULVERTS	12' G.I. COR'GD. PIPE 470 LIN. FT.

F.M.	1	8	6	7	5
A	2	OF	A	2	

September, 1925.