



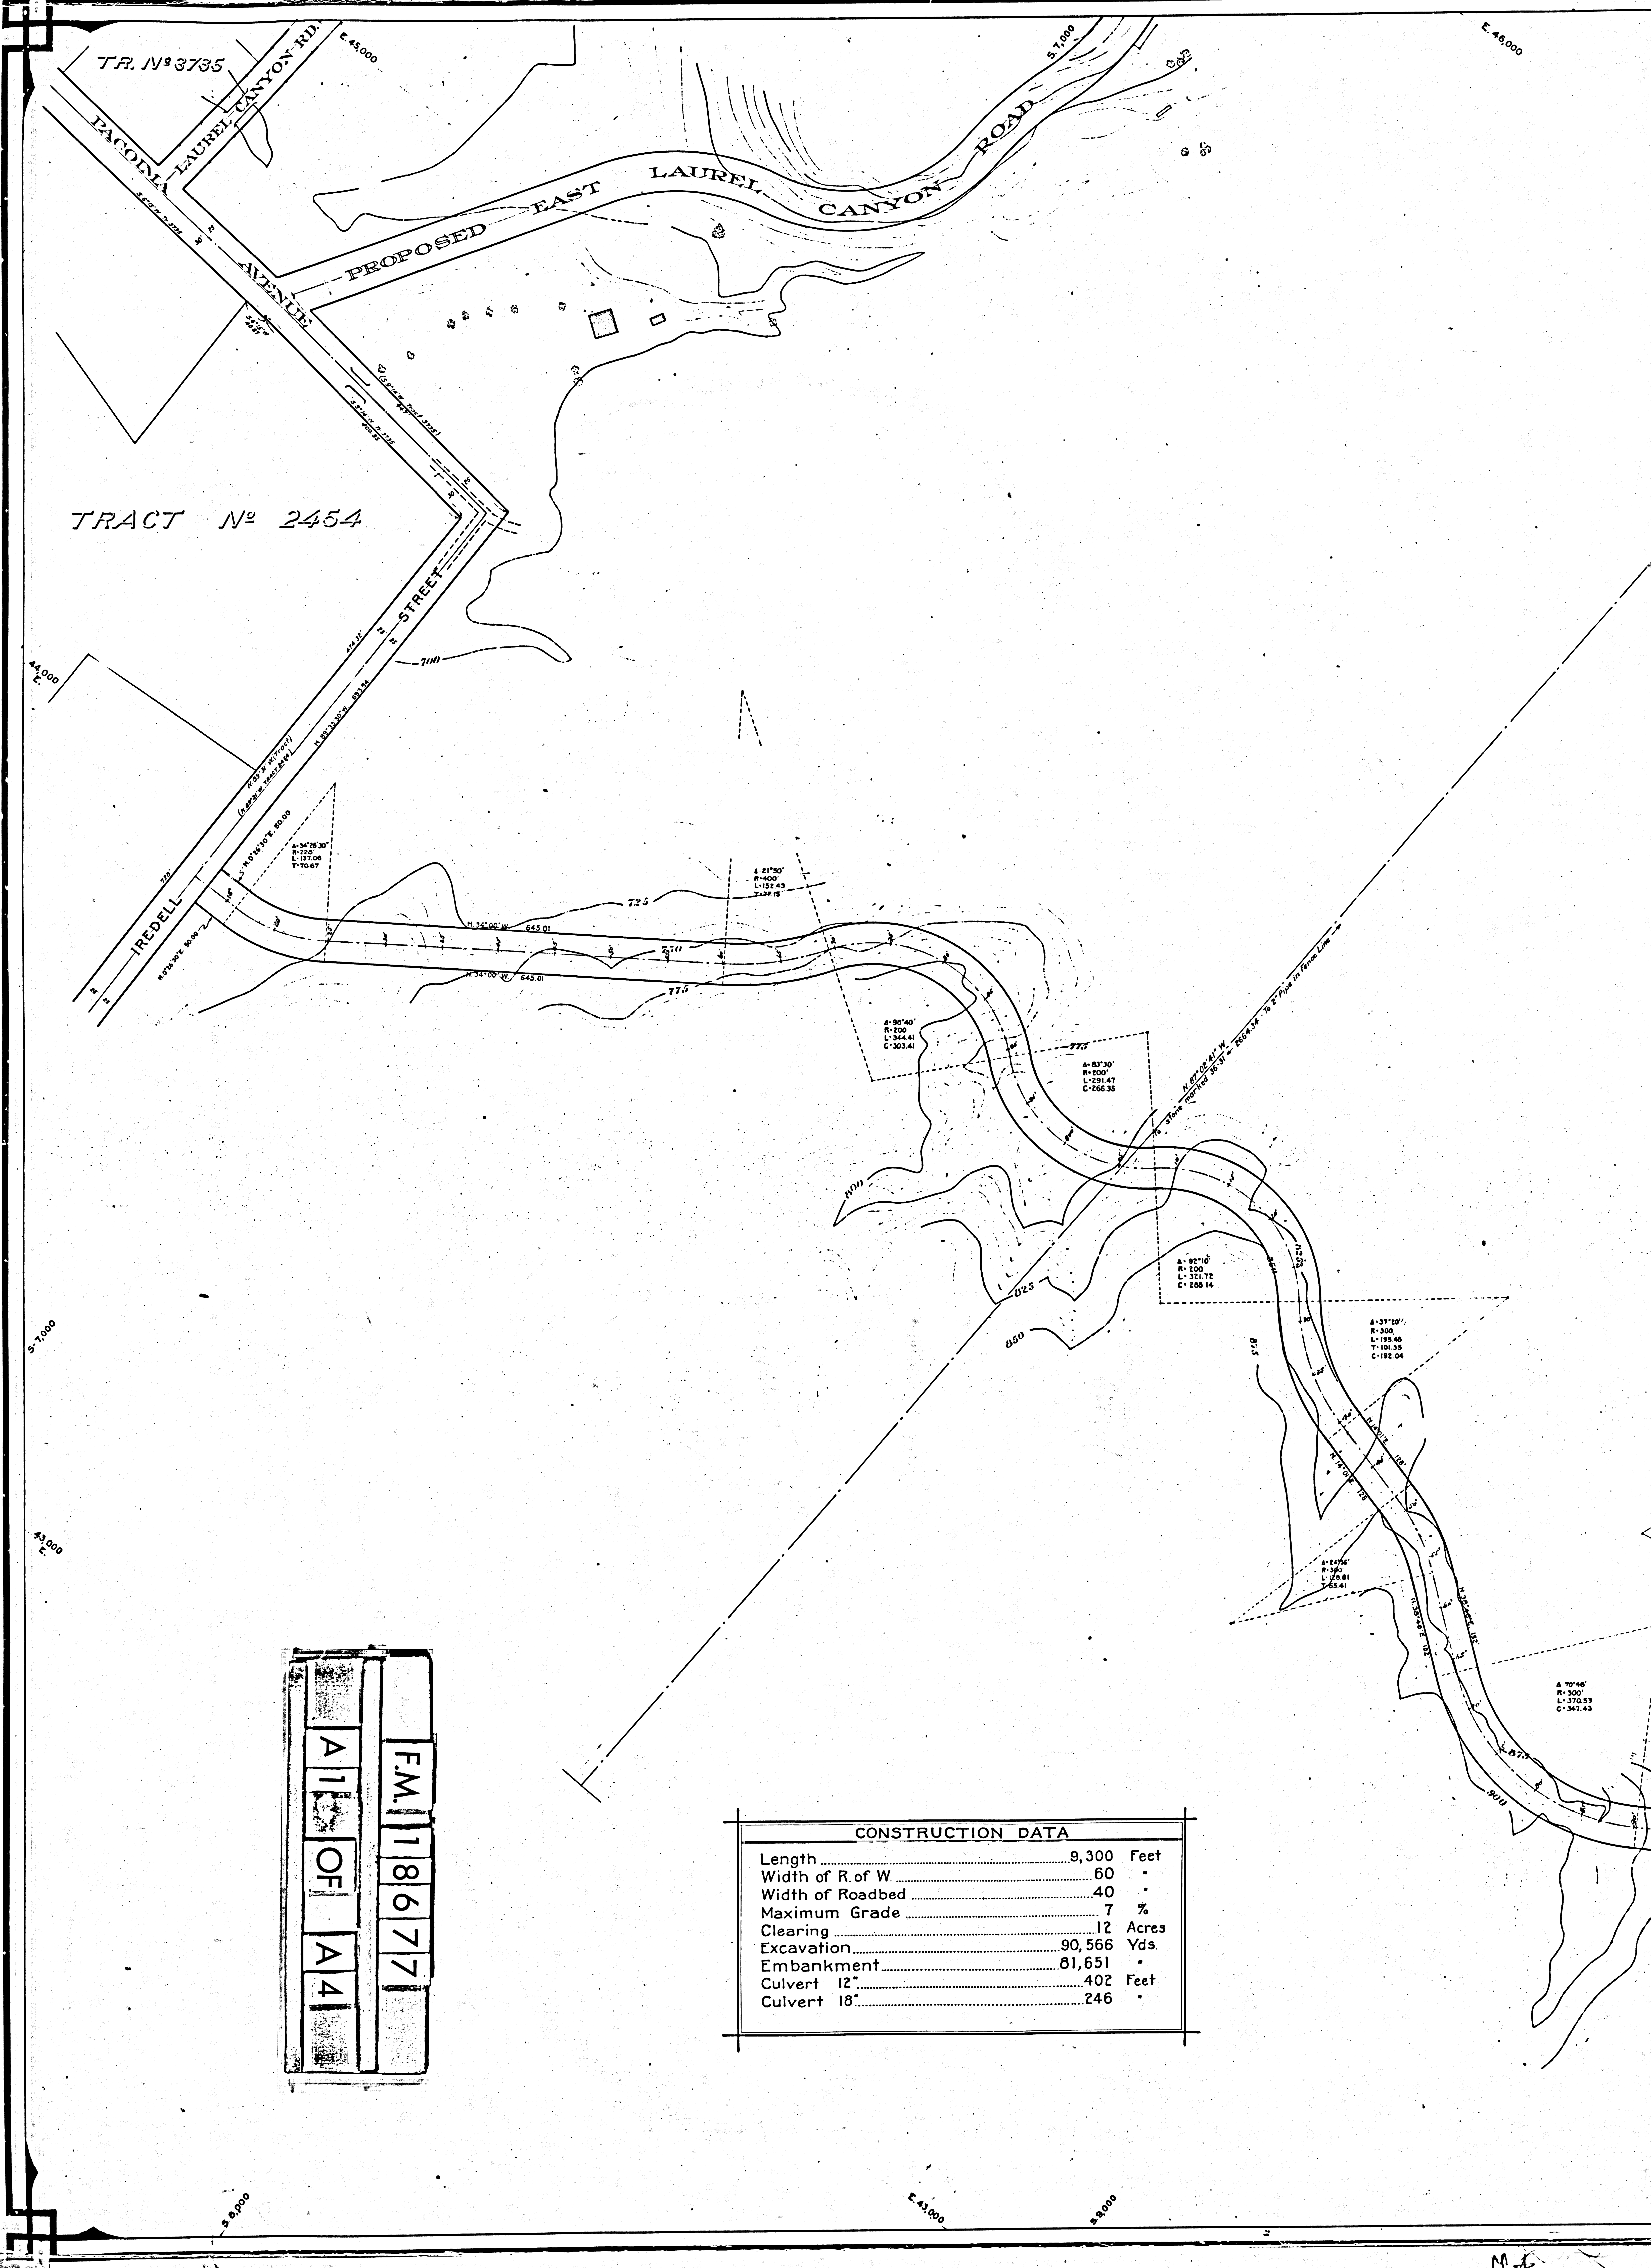


F.M. 118677
 A 118677
 OF A 41

CONSTRUCTION DATA		
Length.....	9,300	Feet
Width of R. of W.....	60	"
Width of Roadbed.....	40	"
Maximum Grade.....	7	%
Clearing.....	12	Acres
Excavation.....	90,566	Yds.
Embankment.....	81,651	"
Culvert 12".....	402	Feet
Culvert 18".....	246	"

 

F.M. 18677
A2 OF A4

 

THIS ALIGNMENT ABANDONED
Sht. 54
Sht. 22

Map Showing
PROPOSED LOCATION
OF
WEST LAUREL CANYON ROAD
FROM
LOOKOUT MOUNTAIN ROAD
TO
PACOIMA AVENUE

CITY OF LOS ANGELES
Board of Public Works
D.L. REABURN, CONST. ENGR.

SCALE
0 50 100 200 300 400 500
1 inch = 100 feet

J.G. MORGAN
ASST. ENGR.

JUNE
1925

V.M. EATON
TOPOGRAPHER

F.M. 118677
A 3 OF A 4

