



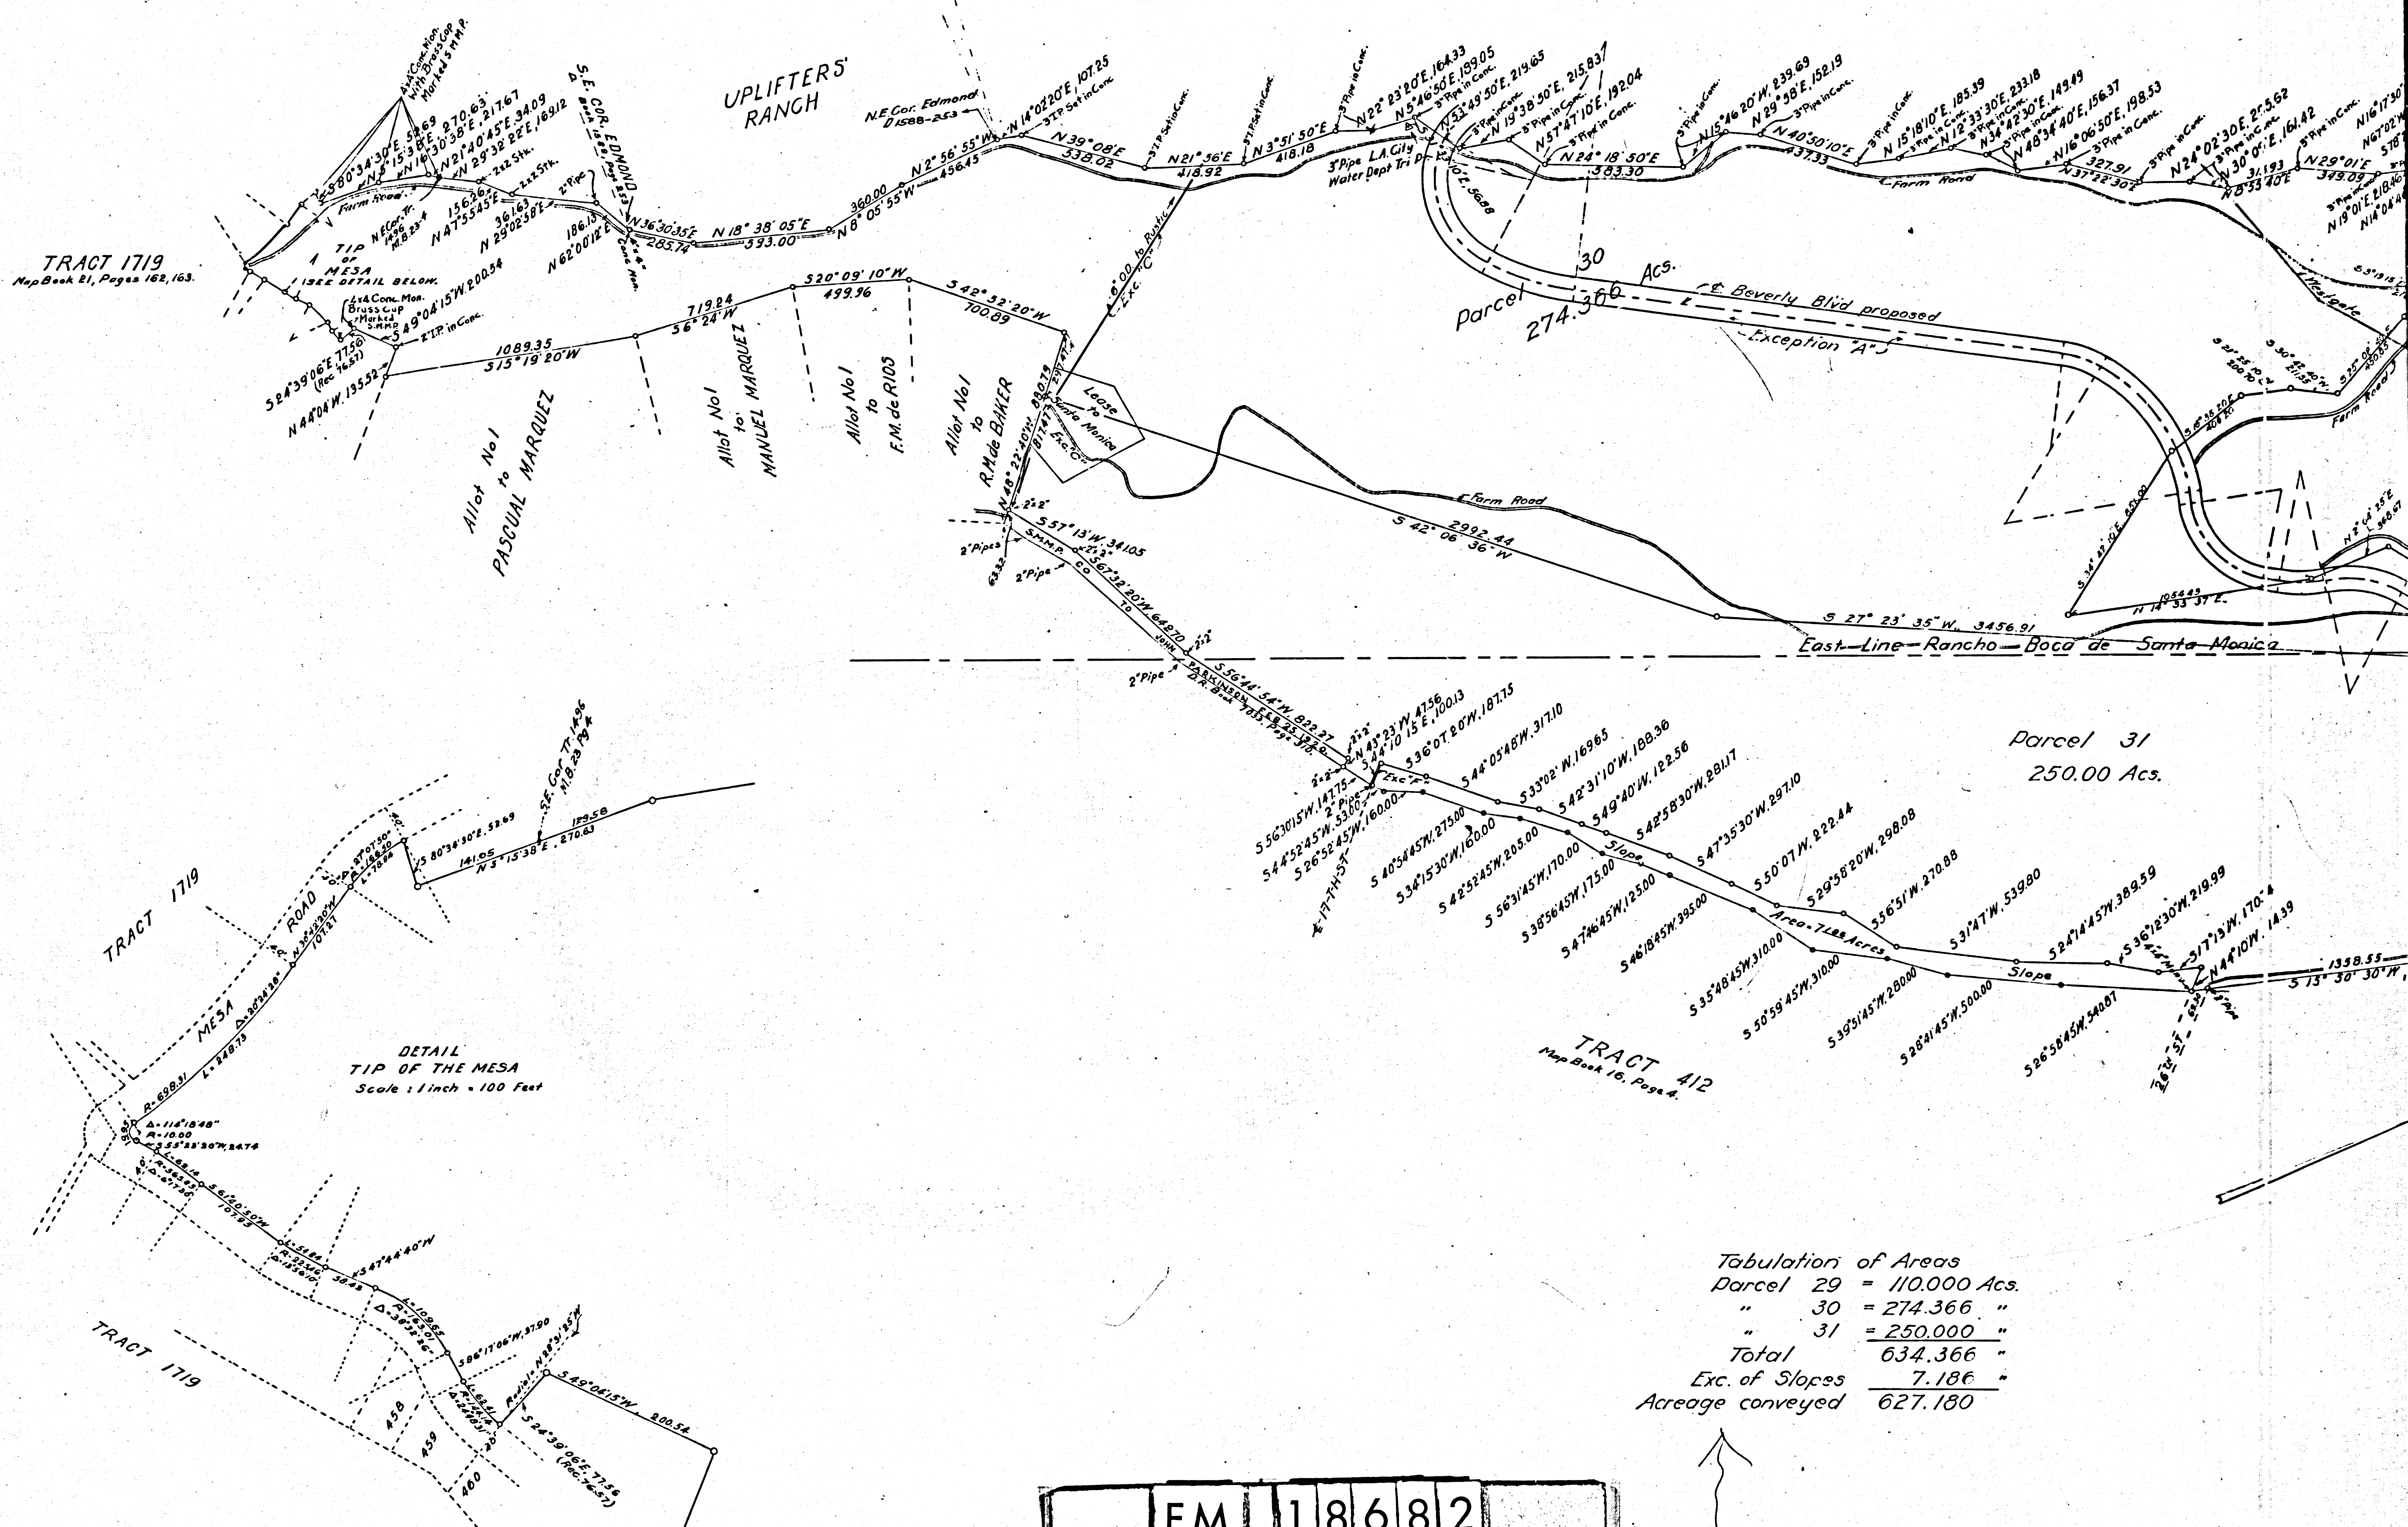

Field
Field
AEB-SMMP 283
Field
Collector 16-1

F.M.	1	8	6	8	2
A	1	OF	A	2	

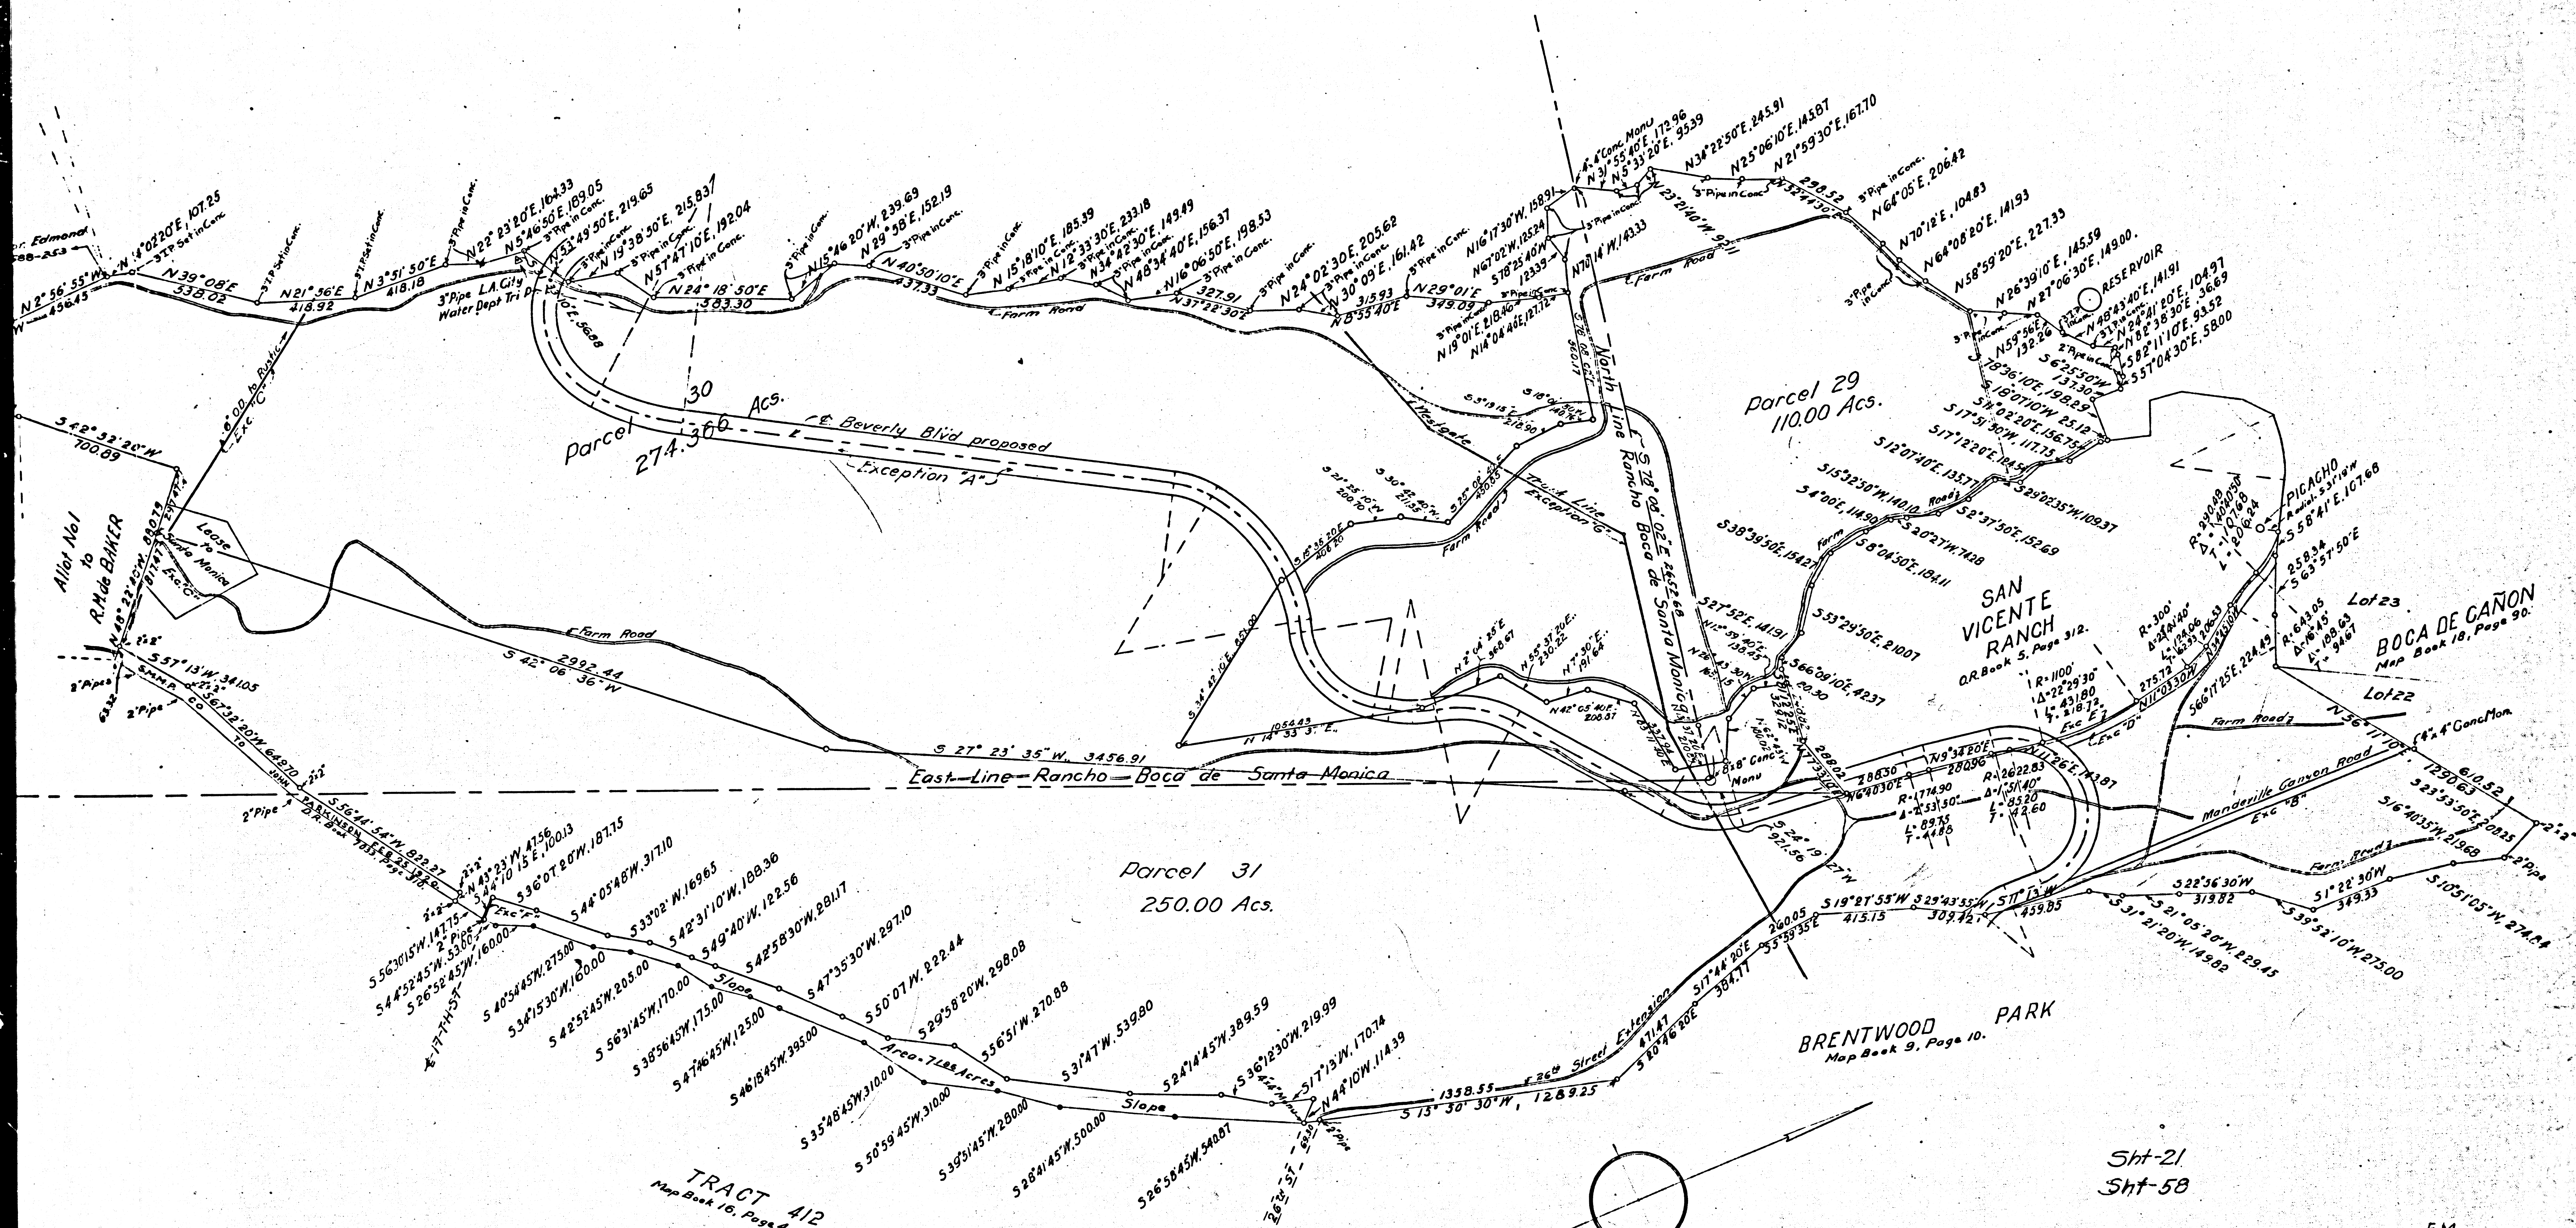

Tabulation of Areas

Parcel 29	=	110.000 Acs.
" 30	=	274.366 "
" 31	=	250.000 "
Total	=	634.366 "
Exc. of Slopes	=	7.186 "
Acreage conveyed	=	627.180

F.M. 18682

A 2 OF A 2

Note:-For map showing property of L.A. Athletic Club see G.S. 18683

D:2-31-QR.807-107
VAC.D:12-161

S.M.M.P.

PARCELS Nos 29, 30 AND 31.

SCALE: 1 INCH = 400 FT.

JULY, 1924.

Unless Otherwise Noted:-
Tract 412, Marked by 4x4 Monuments.
Brentwood Park Marked by 2" Pipes.
Boca de Cañon by 2" Pipes.
Angles and Curve Points San Vicente Ranch Marked by 3" Pipes in Conc.
Corners to Allotments Marked by 4x4 Conc. Monuments.
Corners to Uplifters Ranch Marked by 4x4 Conc. Monuments.

Note:-
Pipes Set Nov. 1921
Conc. Monuments With 4x4 Brass Caps Set. 1914 Per G.S. Map #5355

F.M. 18682

WILKIE WOODARD,
ENGINEER.