

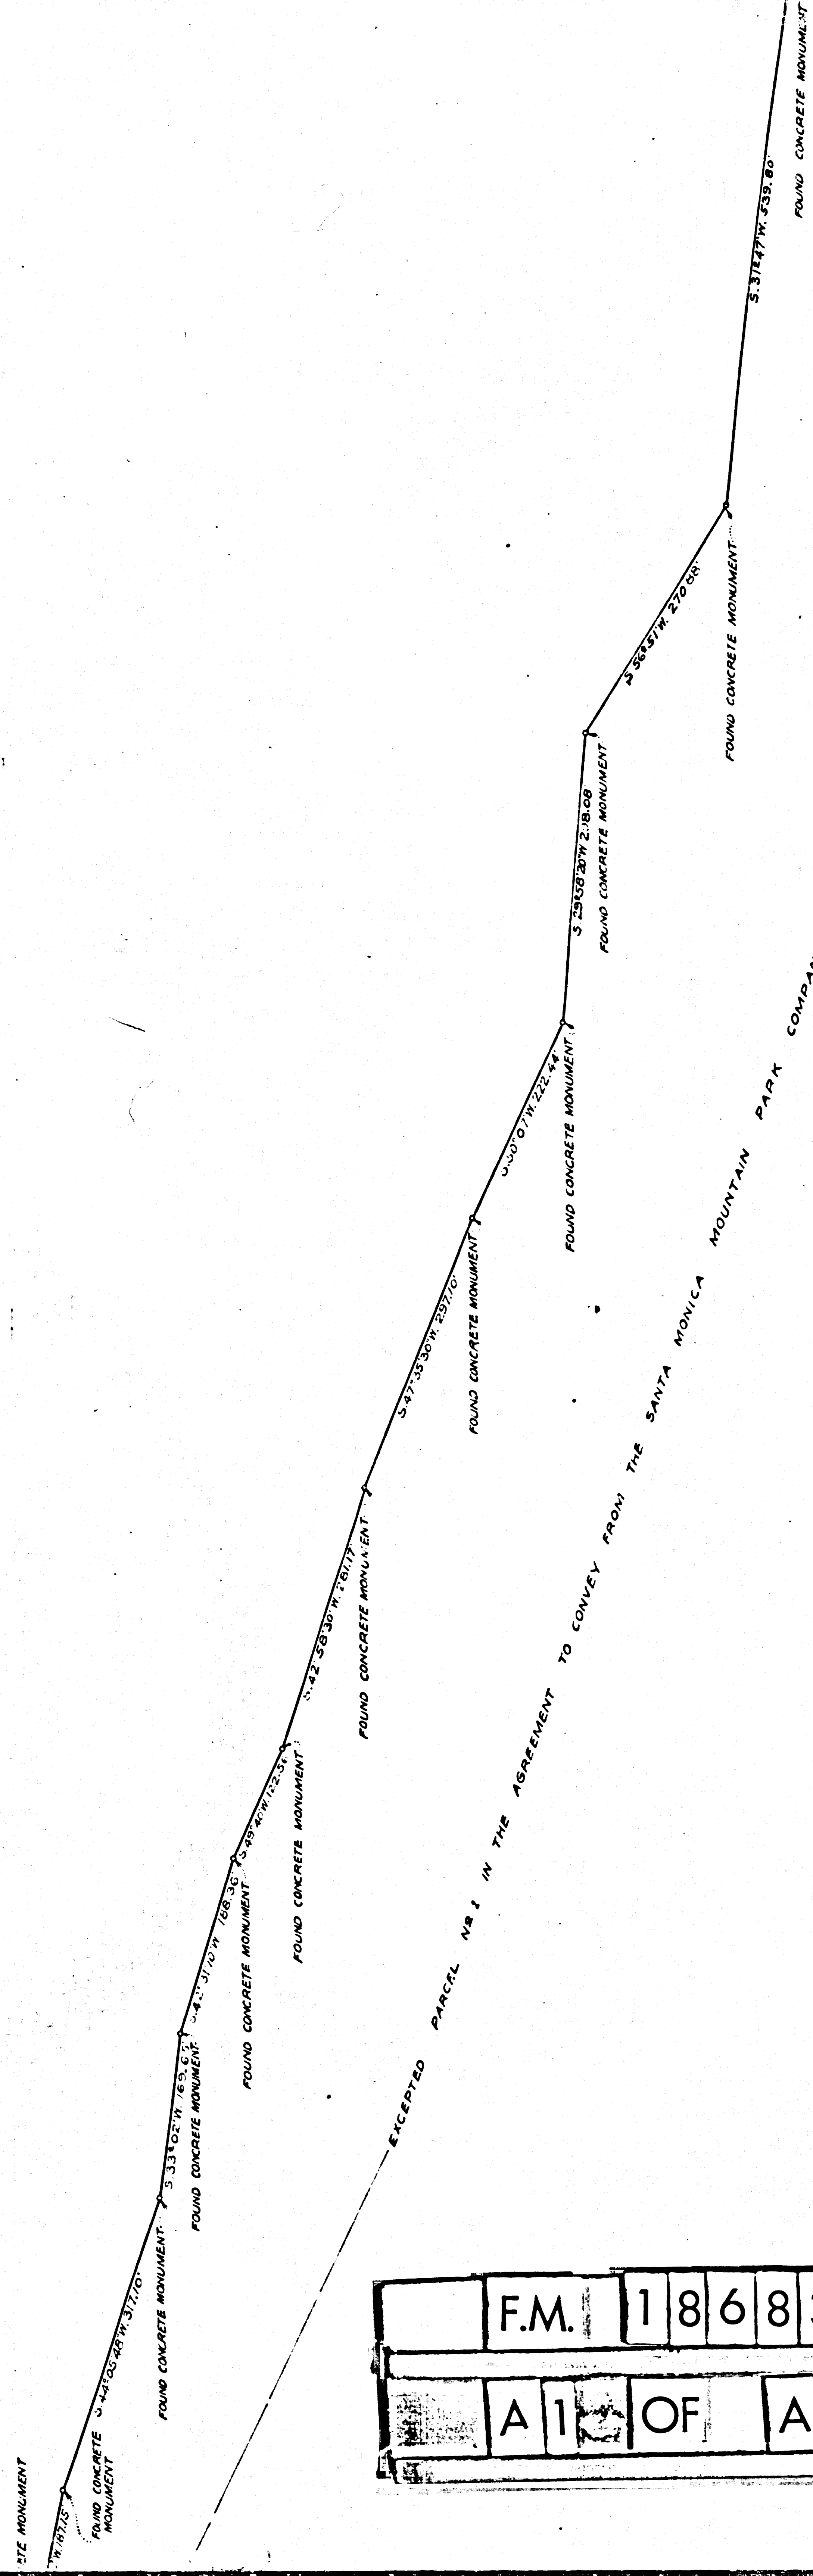
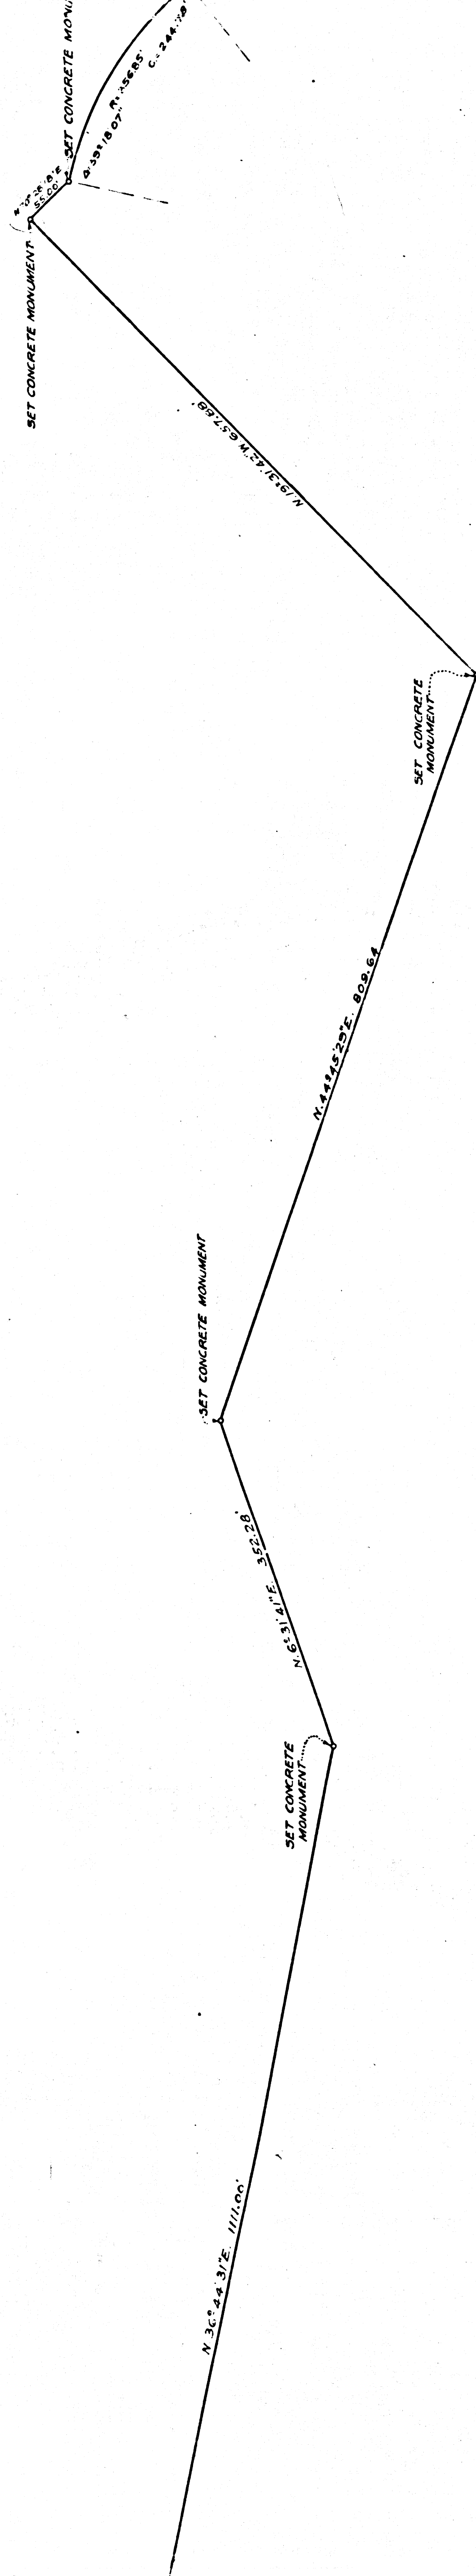


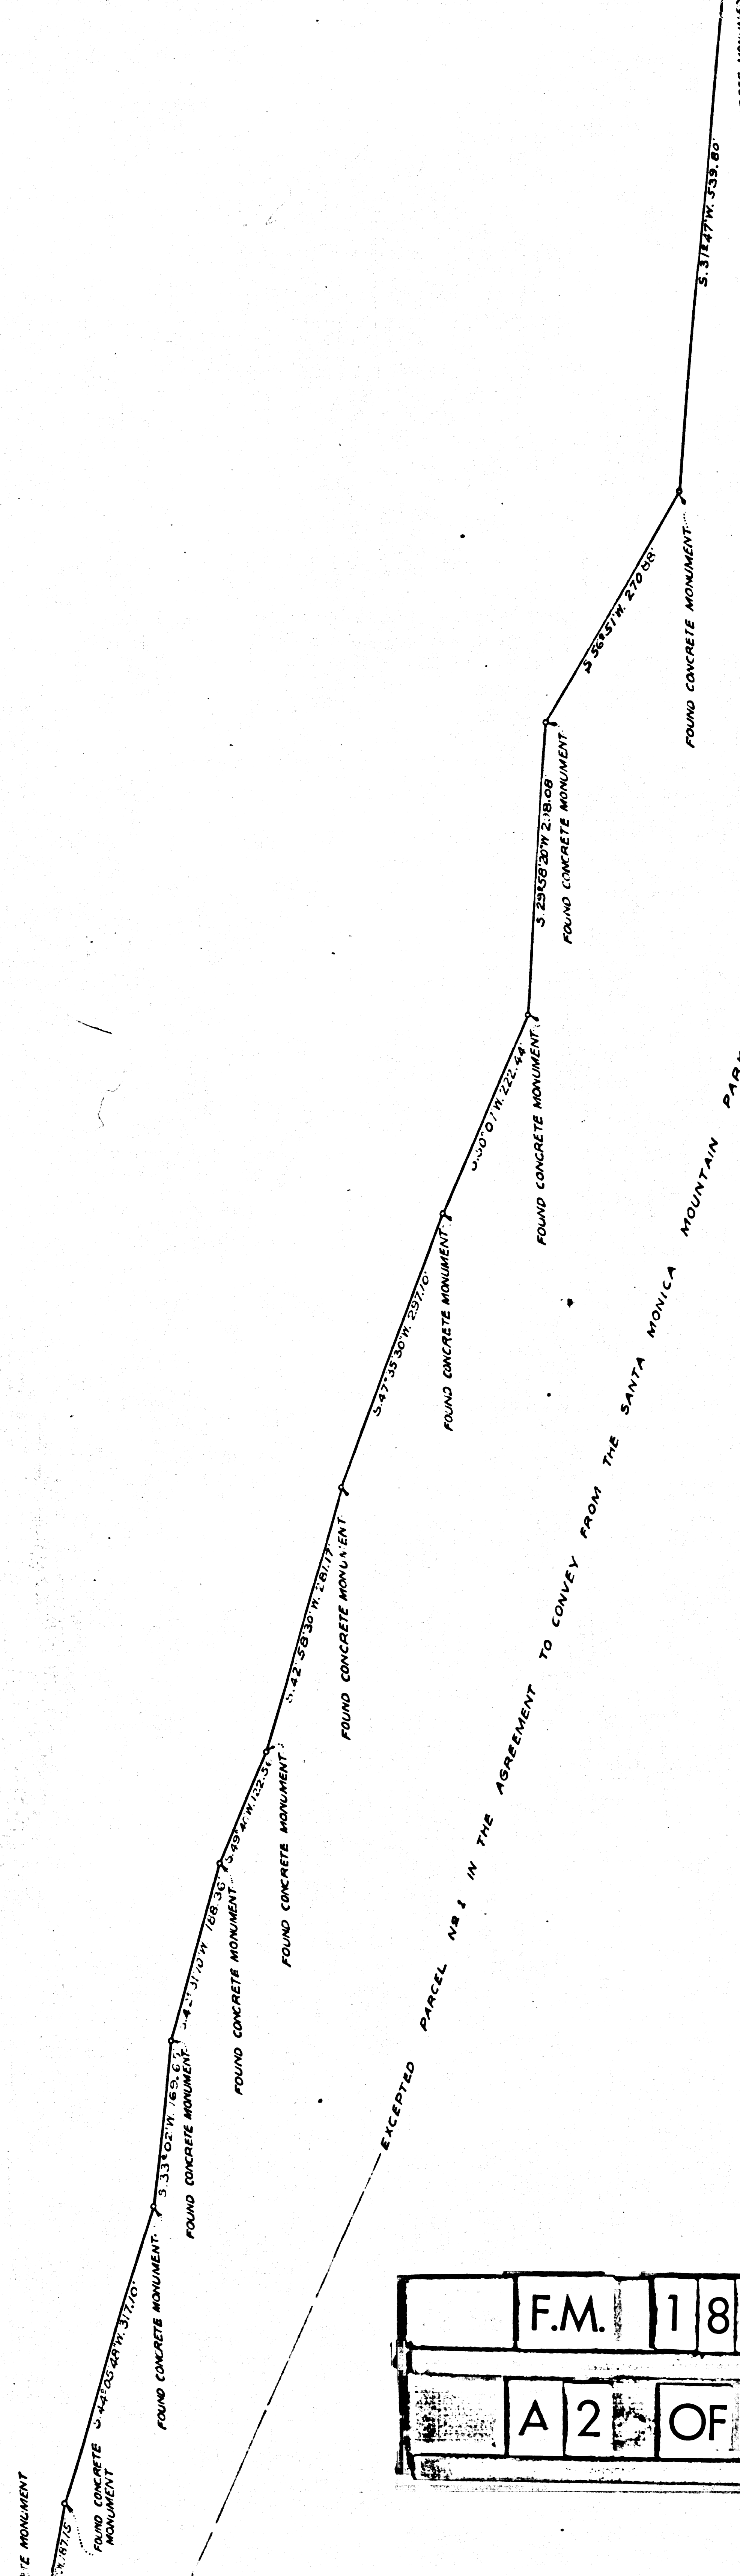

F.M.		1	8	6	8	3
A	1	OF	A	5		

TO ALPHONSO E. BELL CORA BOOK 3043, PAGE 255 OFFICIAL RECORDS

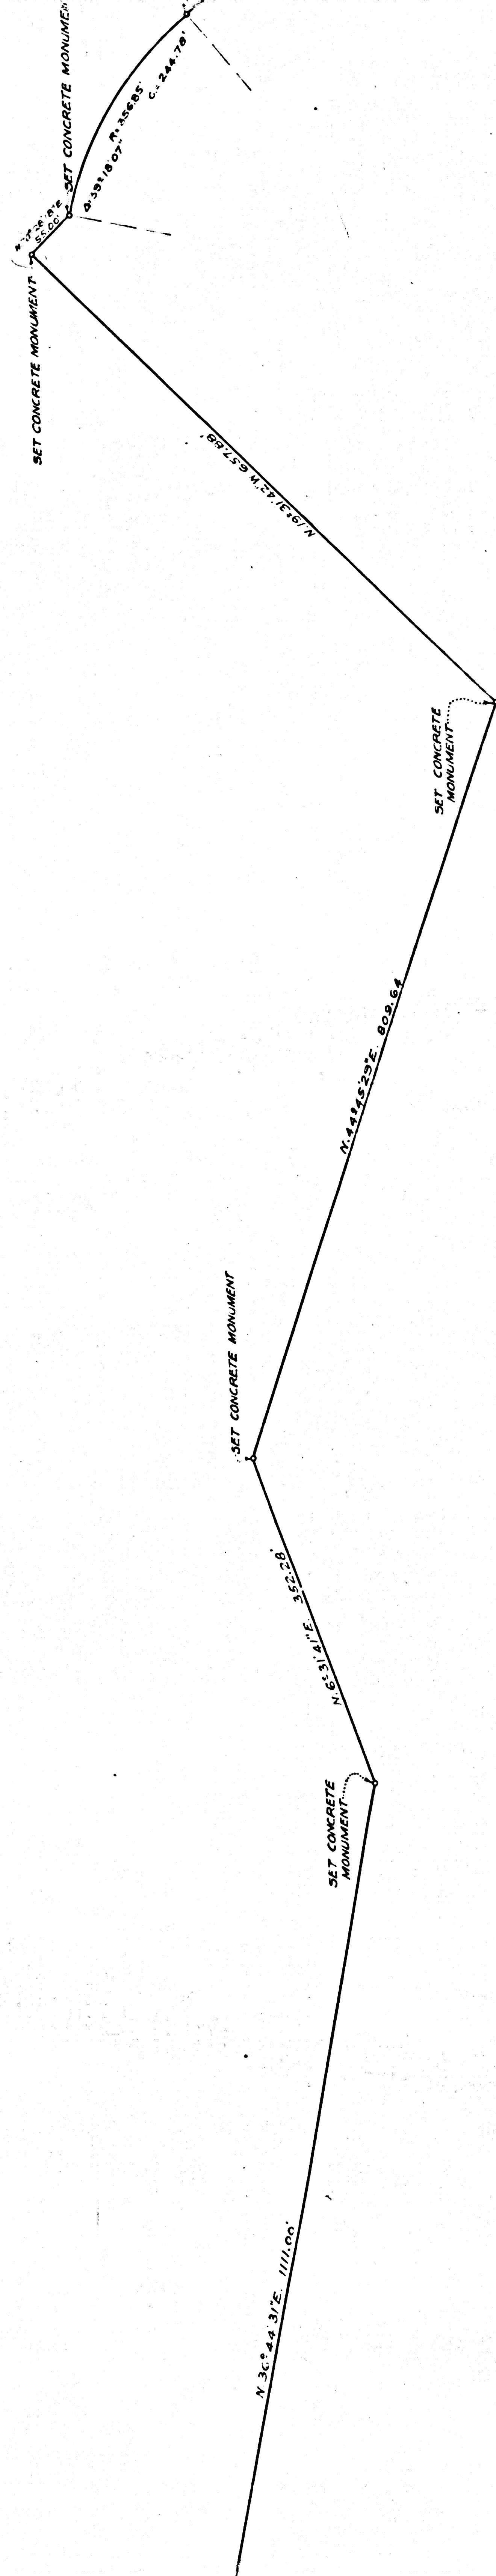

F.M.	1	8	6	8	3
A	2	OF	A	5	

EXCEPTED PARCEL NO. 1 IN THE AGREEMENT TO CONVEY FROM THE SANTA MONICA MOUNTAIN PARK COMPANY TO ALPHONSO F. BELL CORR. BOOK 3049, PAGE 255 OFFICIAL RECORDS


DESCRIPTION RECORDED IN BOOK 5194, PAGE 381, OFFICIAL RECORDS

JANUARY 1926


SCALE: 1"=100'


Note :- For map showing parcels 29, 30 and 31 of S.M.M.P. by Wilkie Woodard see ^{F.M.} ~~6-318682~~.

Sht-21
Sht-58

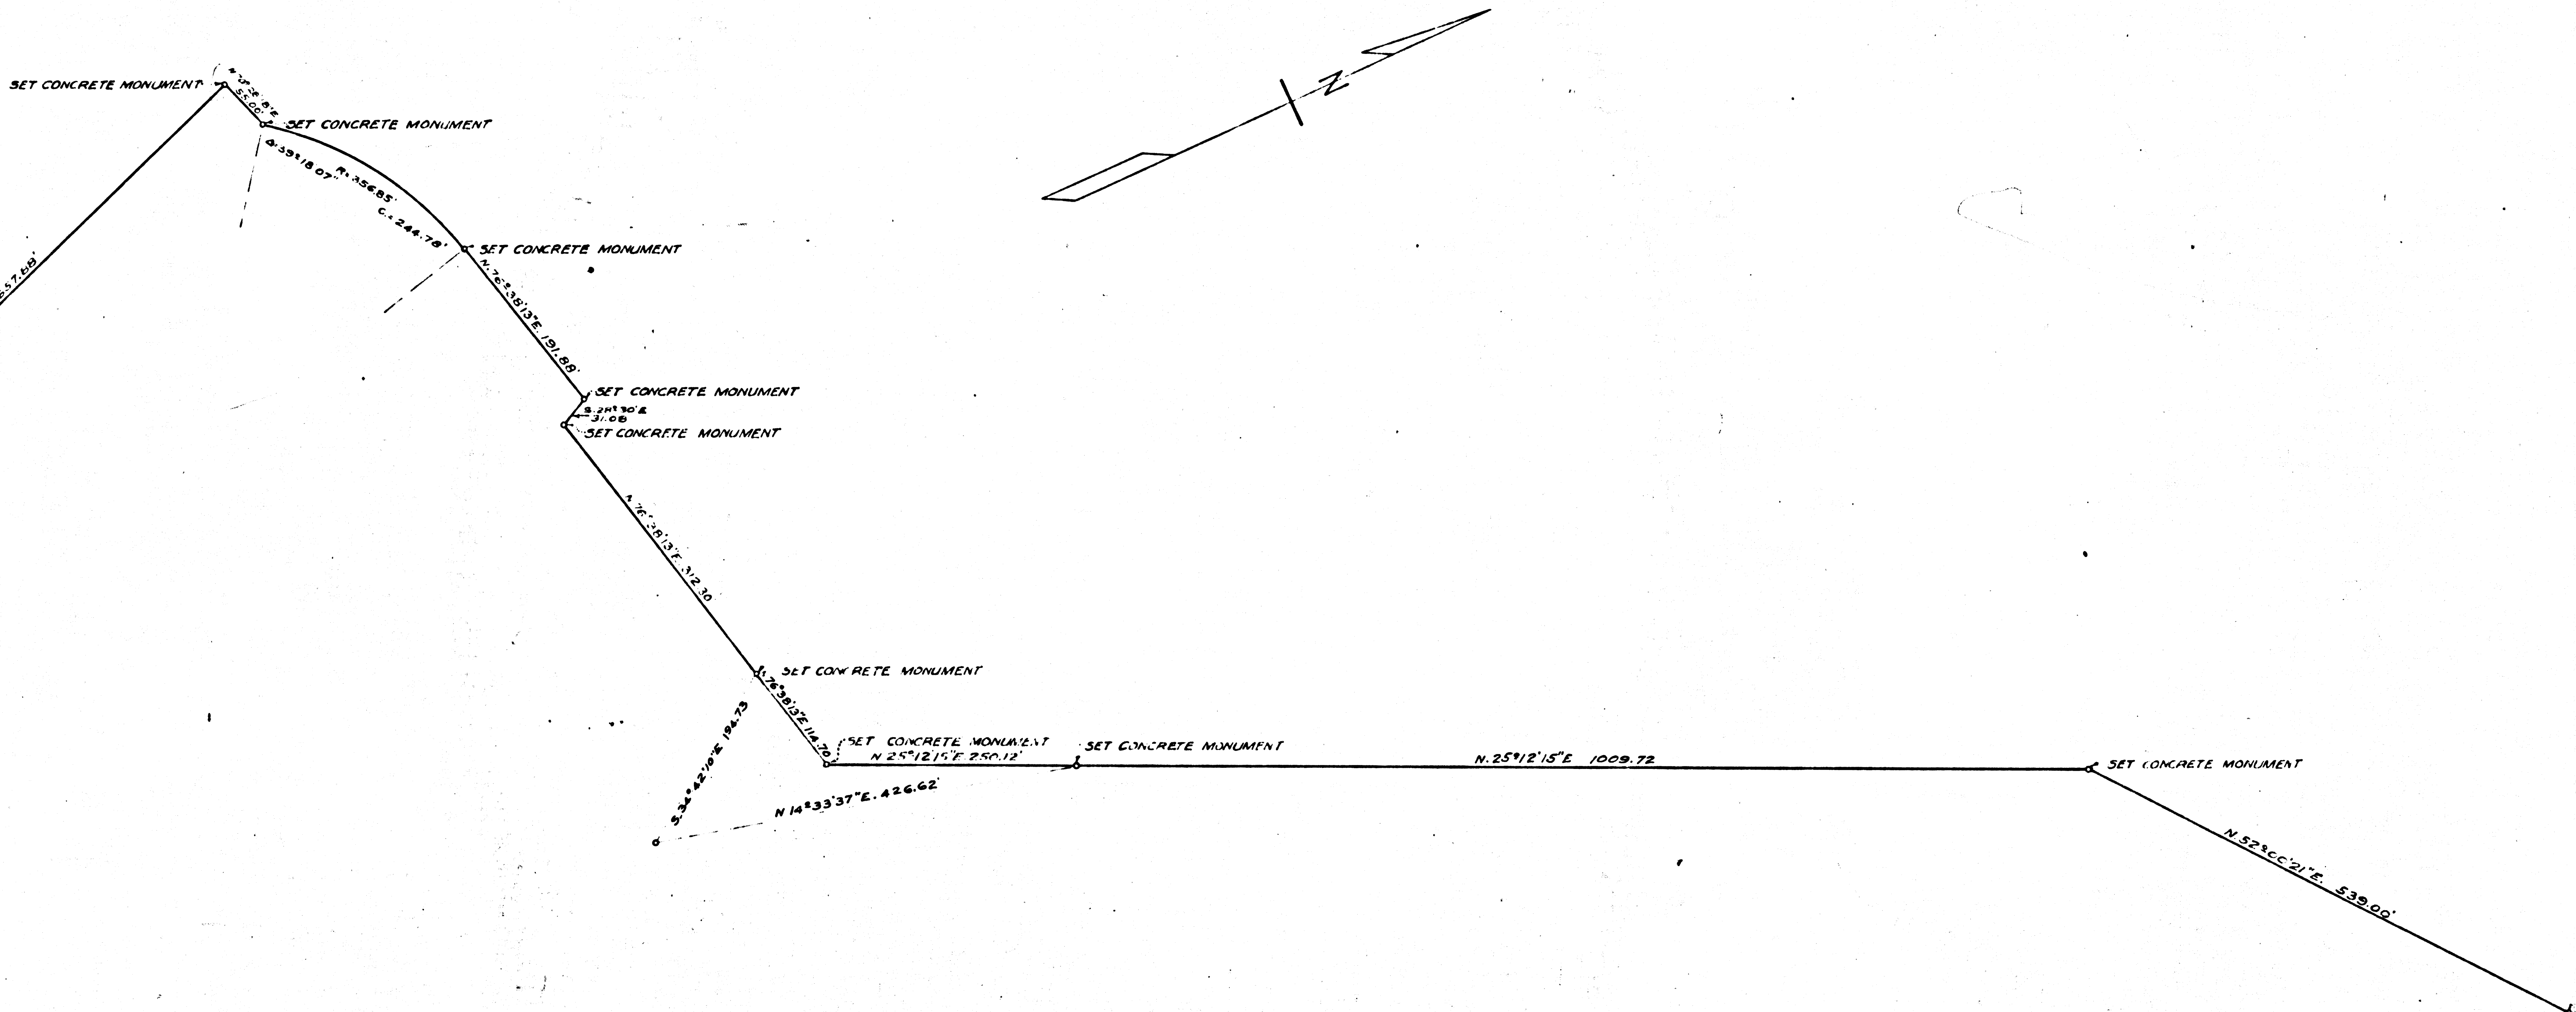

F.M.									
18683									
A3 OF A5									

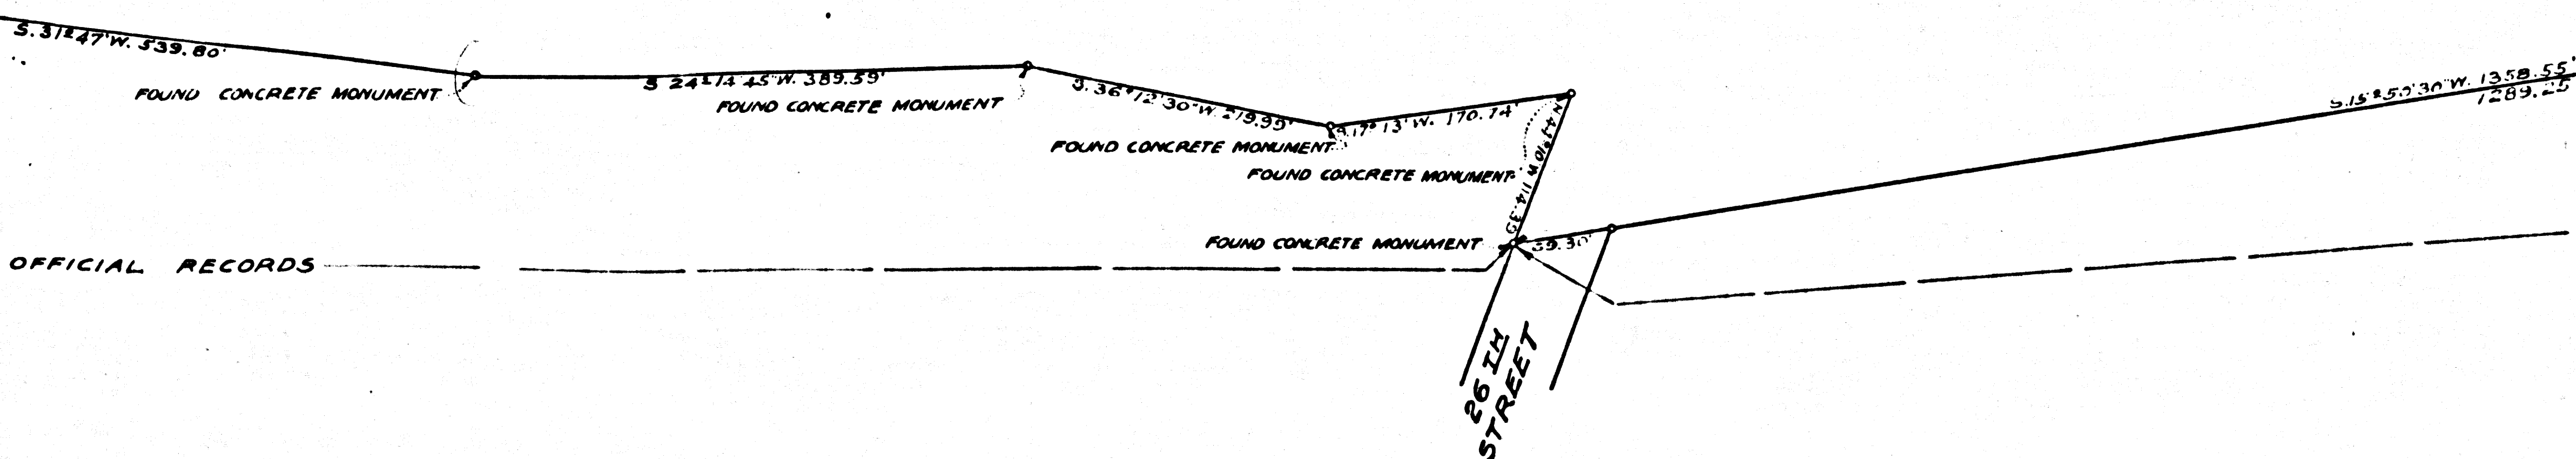

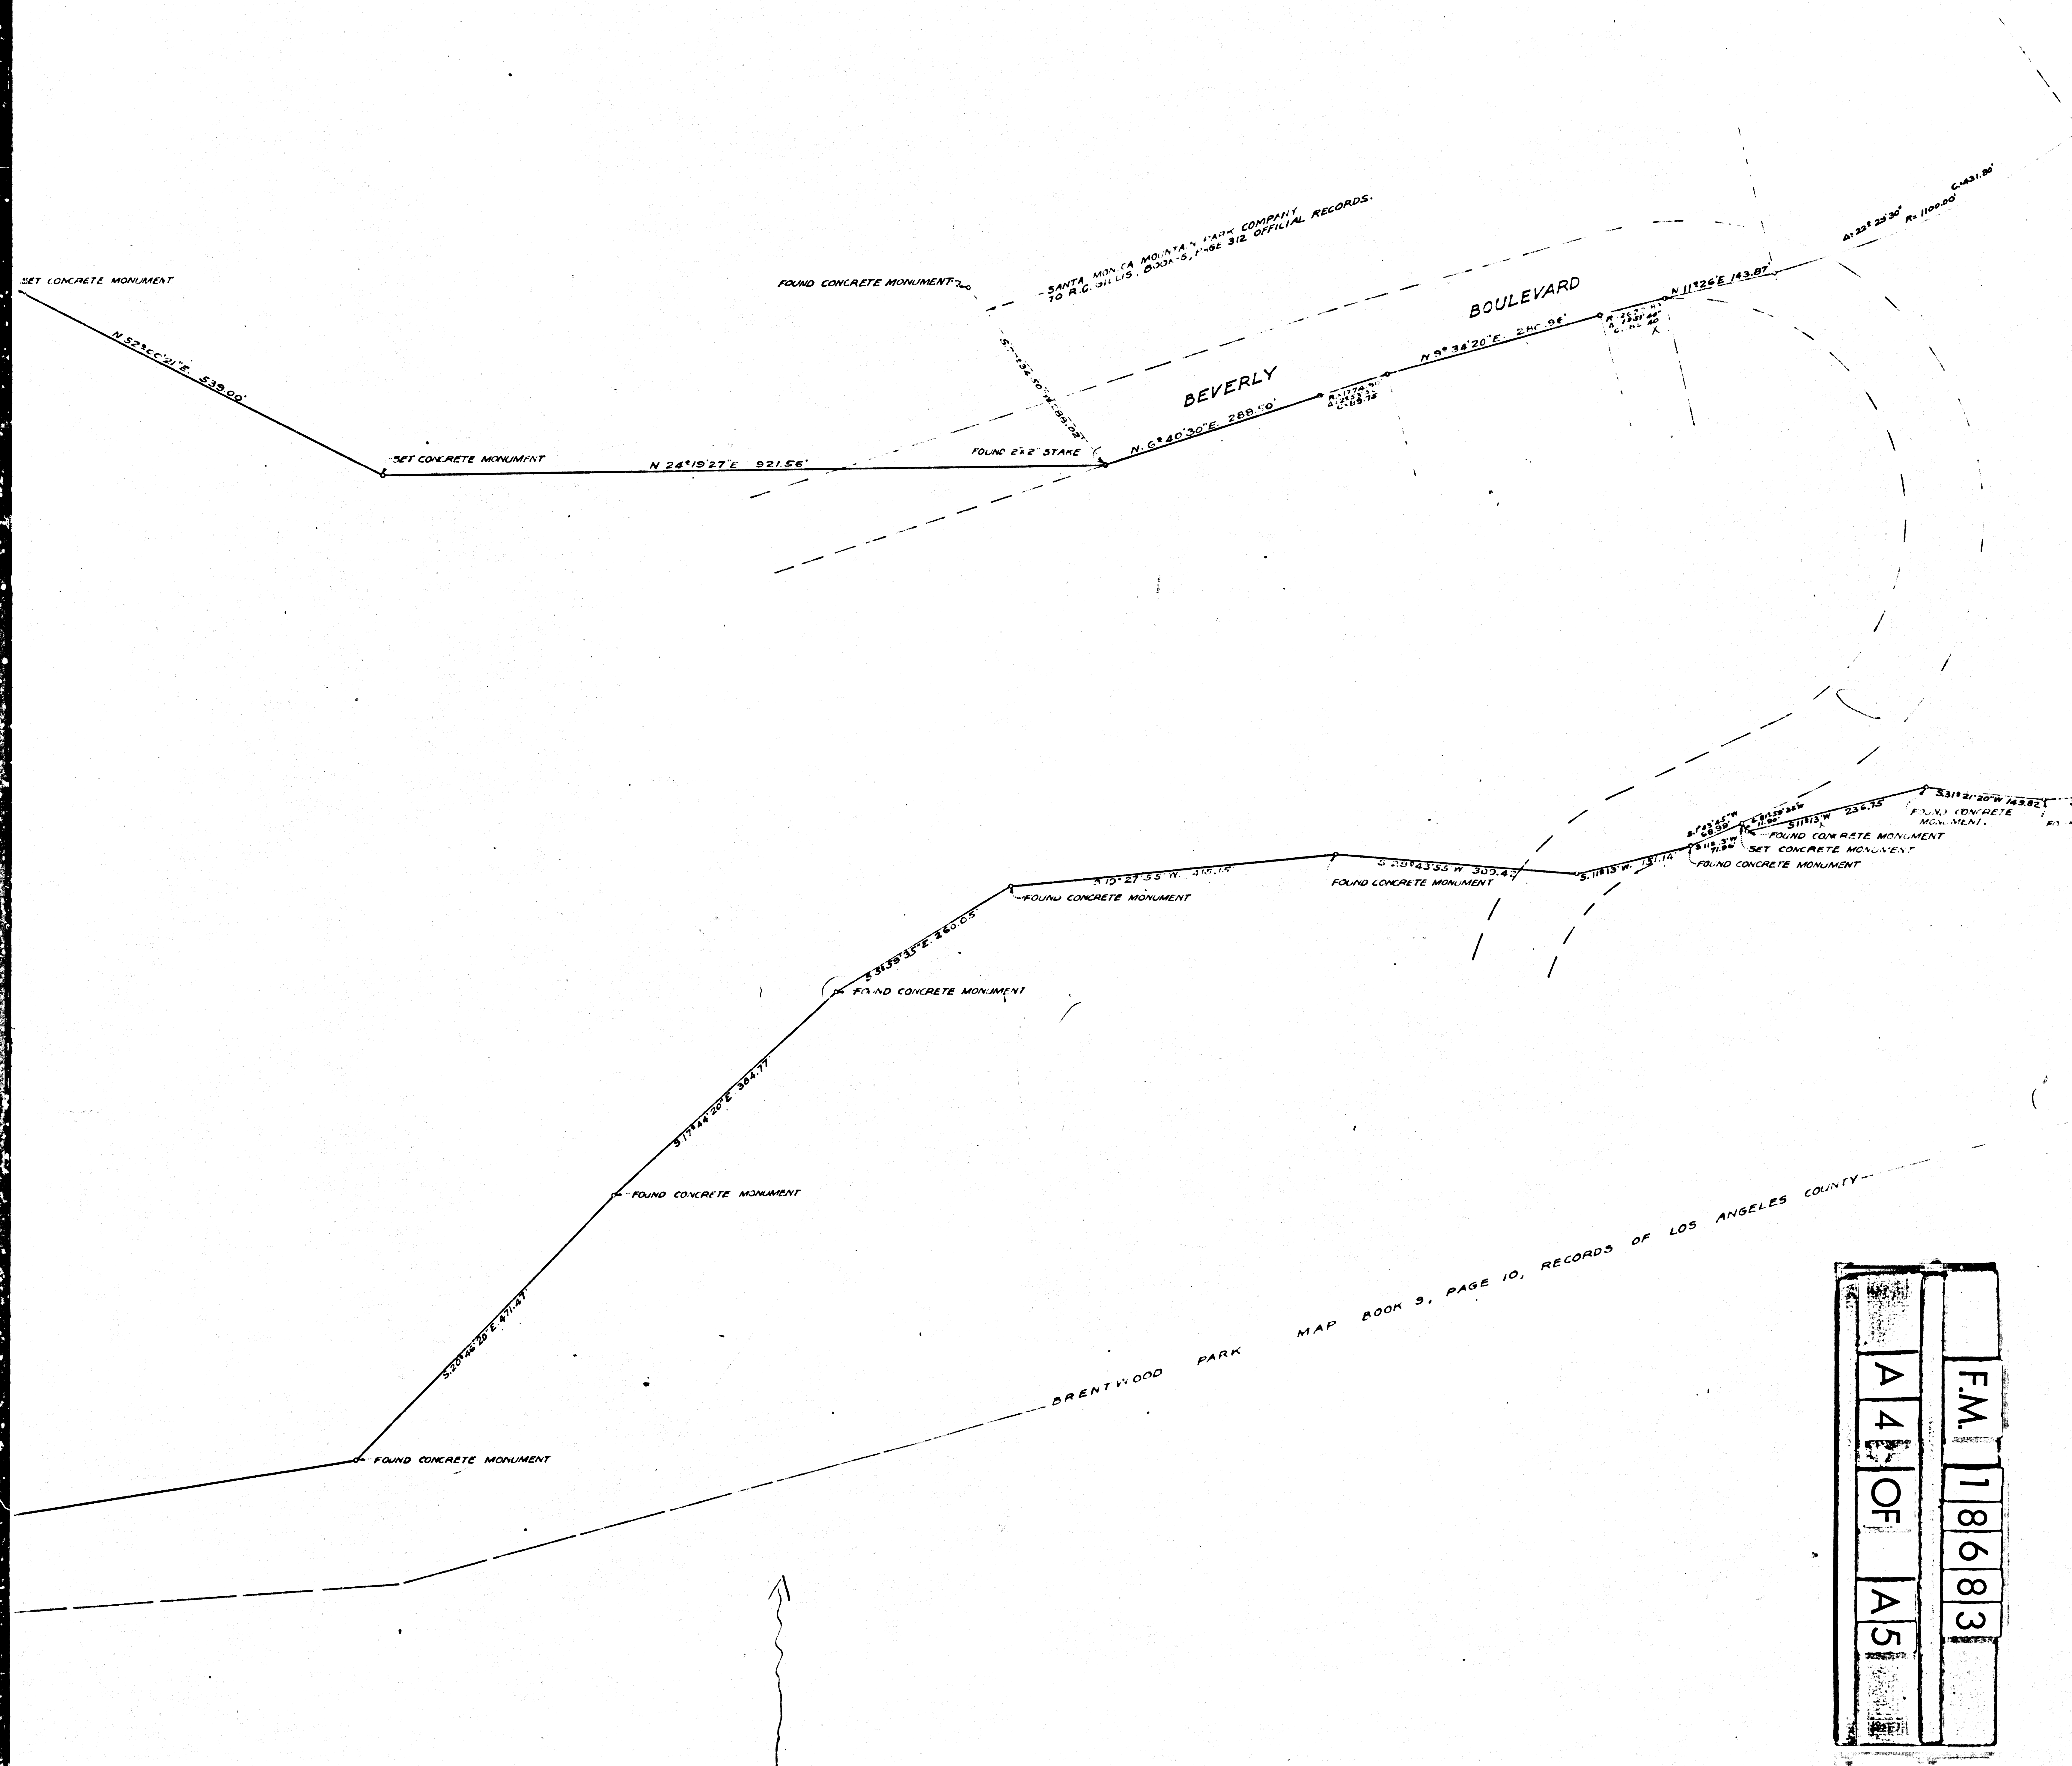

Wf

