

SEC. 15, T.1N, R.9W, S.B.M.

NW 1/4 of SE 1/4

AREA 21.28 ACS.

JOHN H. RANSOM

-O.R. 4716-37 9-23-26
 John H. Ransom
 Louise H. Ransom
 to L.A.C.F.C.D.
 -O.R. 6101-182 10-21-26
 Jno F. Markus
 Edward J. Markus
 to L.A.C.F.C.D.

PINE CANYON

AREA 2.06 ACS.
 CITRUS IMPROVEMENT COMPANY


LOS ANGELES COUNTY
 FLOOD CONTROL DISTRICT
 RIGHT OF WAY MAP
 BIG DALTON RESERVOIR
 SEC. 15, T.1N, R.9W, S.B.M.

J.W. REAGAN, CHIEF ENGINEER L.A. COUNTY FLOOD CONTROL DISTRICT

MAP NO. P.L. 109
 SHEET NO. 1 OF 1 SHEETS

SCALE: 1" = 50'

AUGUST, 1928

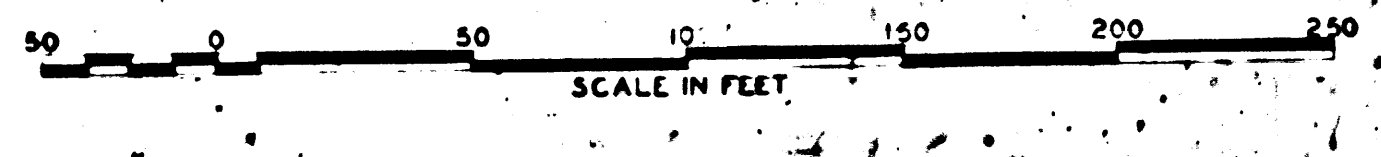

NW cor. of SW 1/4 Sec. 15, T.1N, R.9W, S.B.M.
 This cor. set by L.A. Co. F.C. Dist. by traverse from N 1/4 cor. Sec. 29 bearings are calculated from observation on Pilot's Corner location is calculated from N 1/4 cor. Sec. 29 from US Govt notes. Bearing of north boundary of Sec. 29 taken as N 89° 56' E for true bearing. Instead of N 89° 39' E as given in US Govt notes and Govt courses were all changed 17 minutes to the right.

SW 1/4 of SE 1/4
 S 1/2 of the SE 1/4 to L.A. Co. Fld. Control Dist.
 E. 66-38, O.R. 21064-353

100
 50
 0
 50
 100
 150
 200
 250