

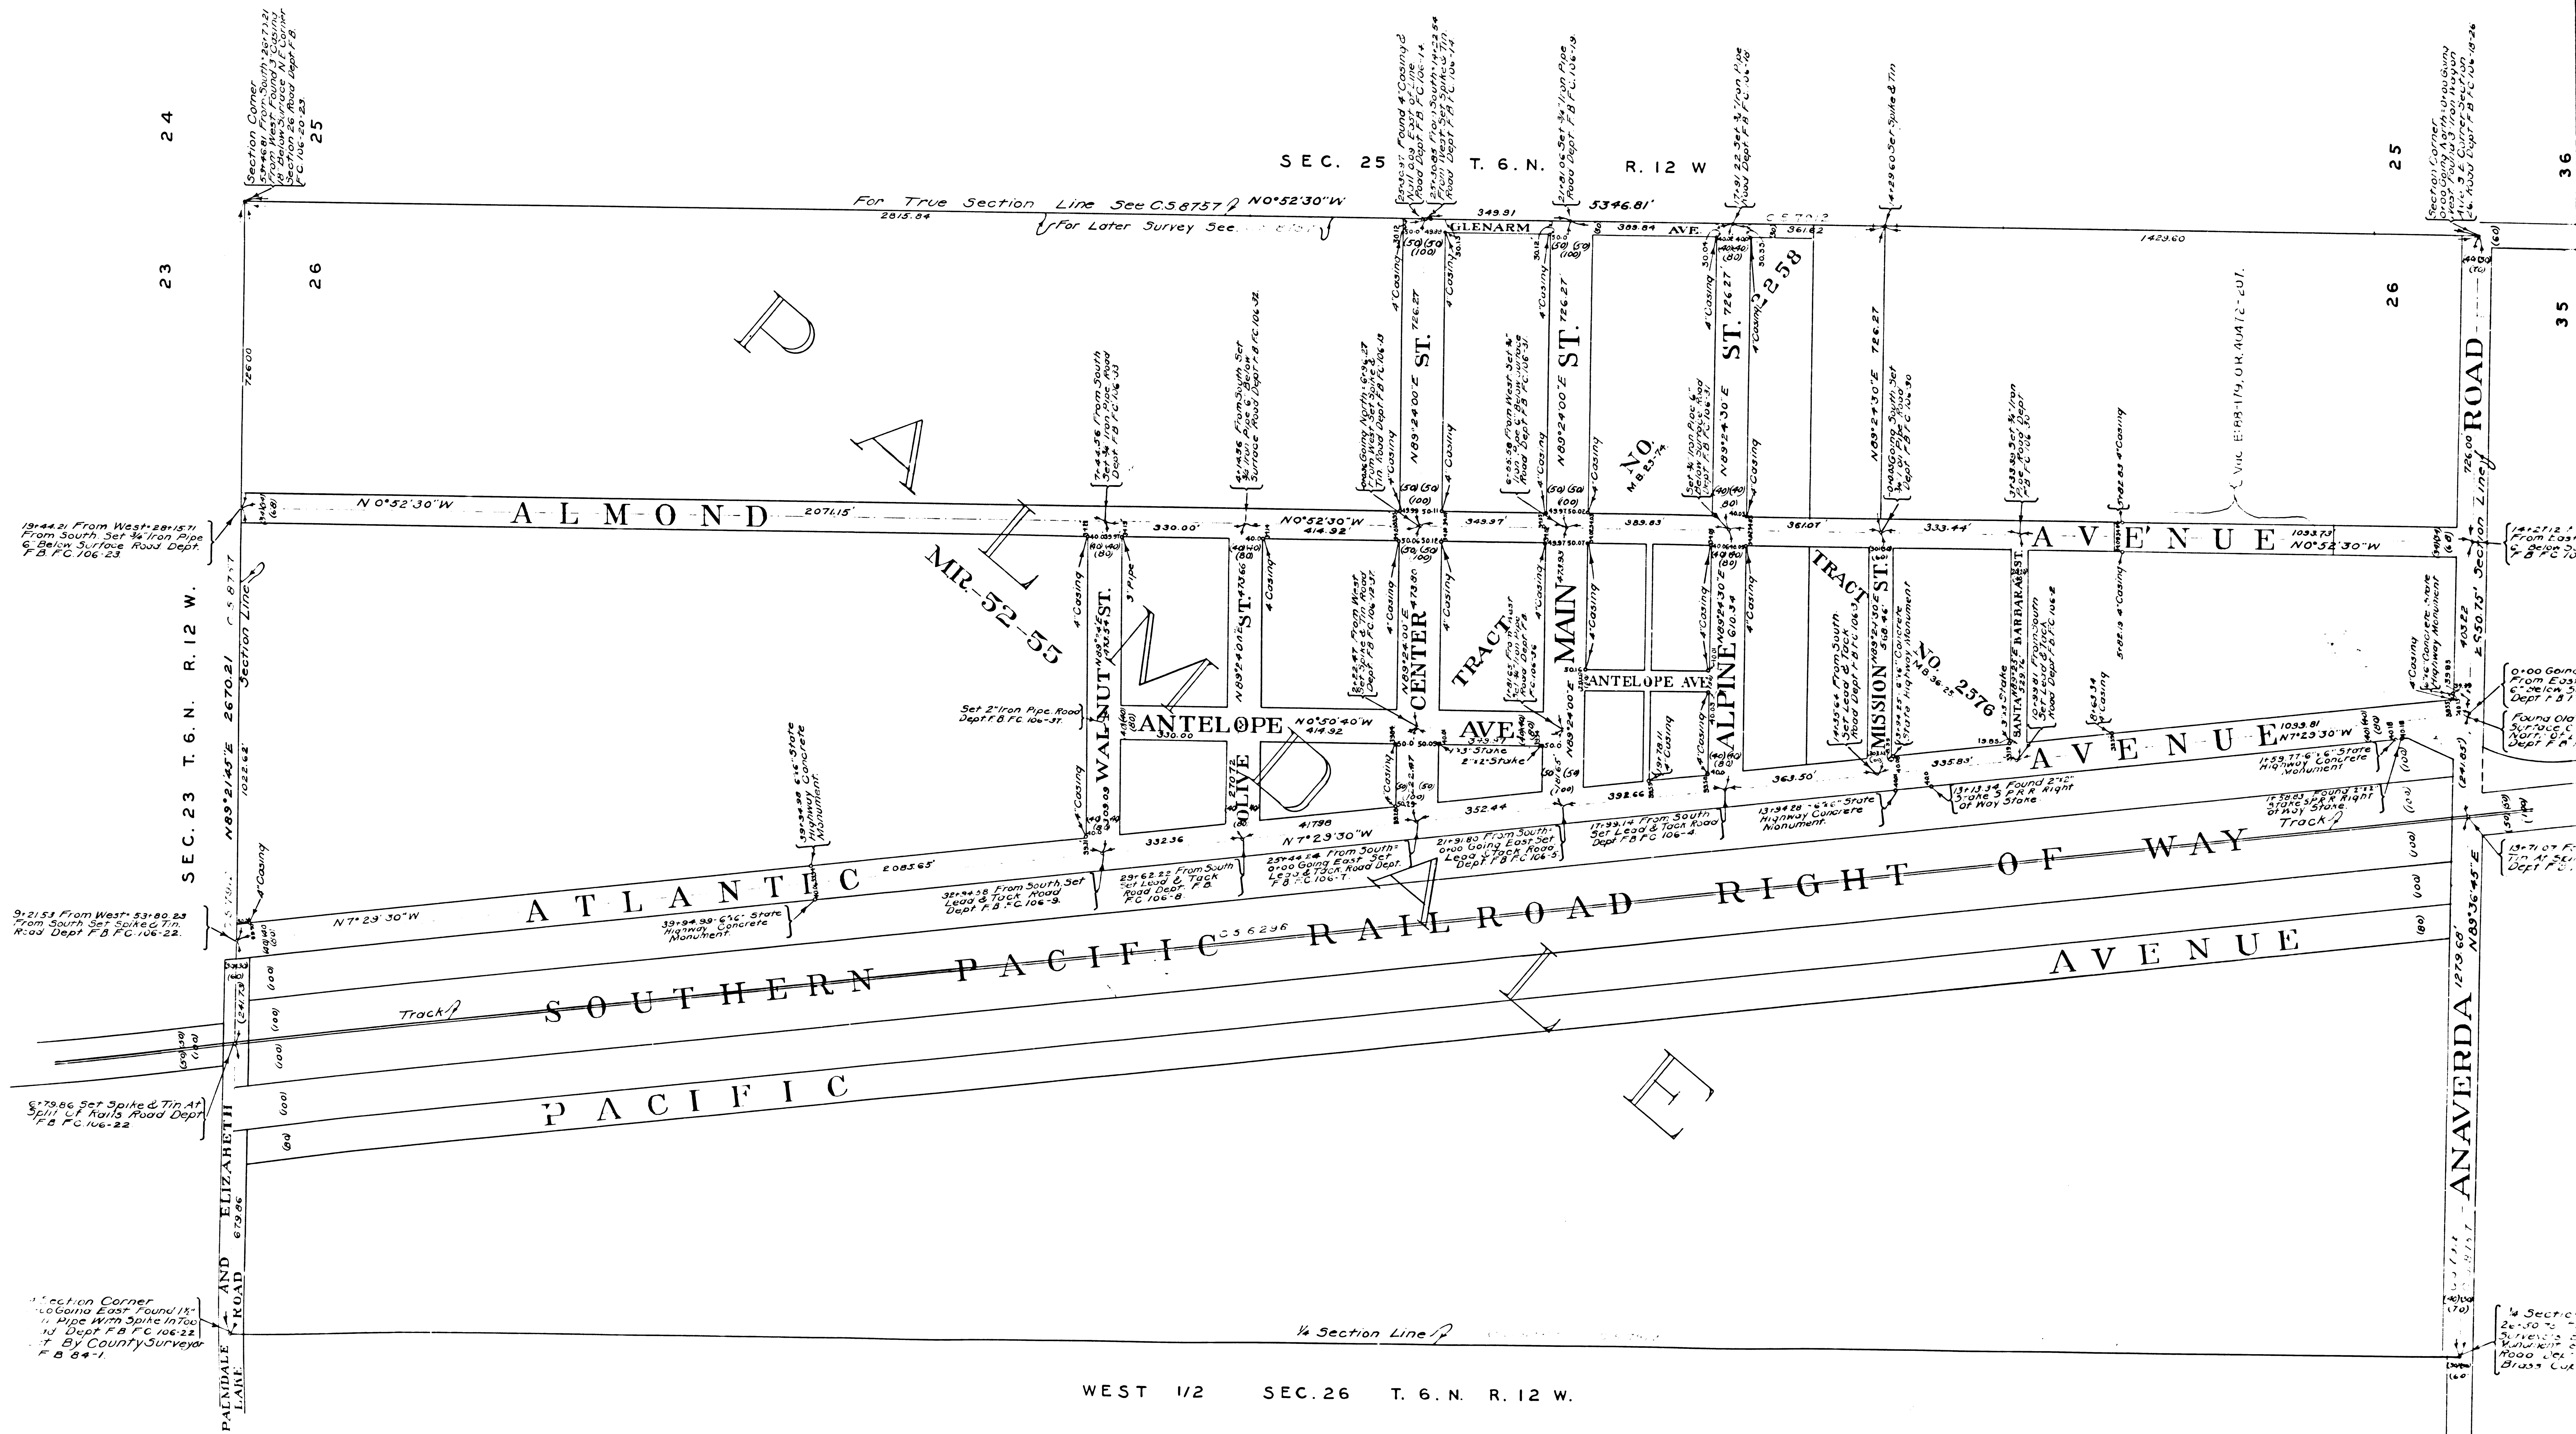


F.M. 18713
A1 OF A2

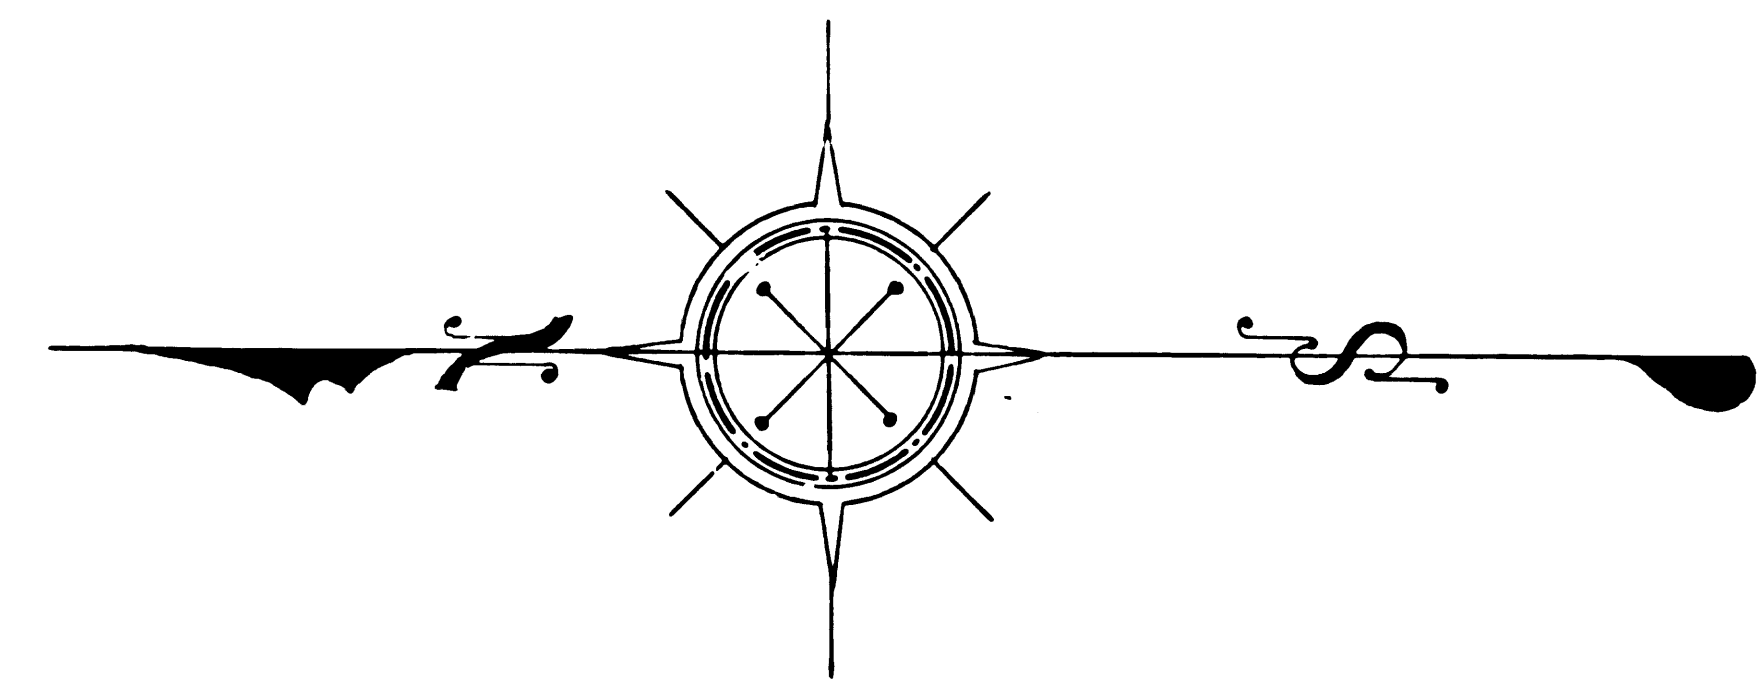

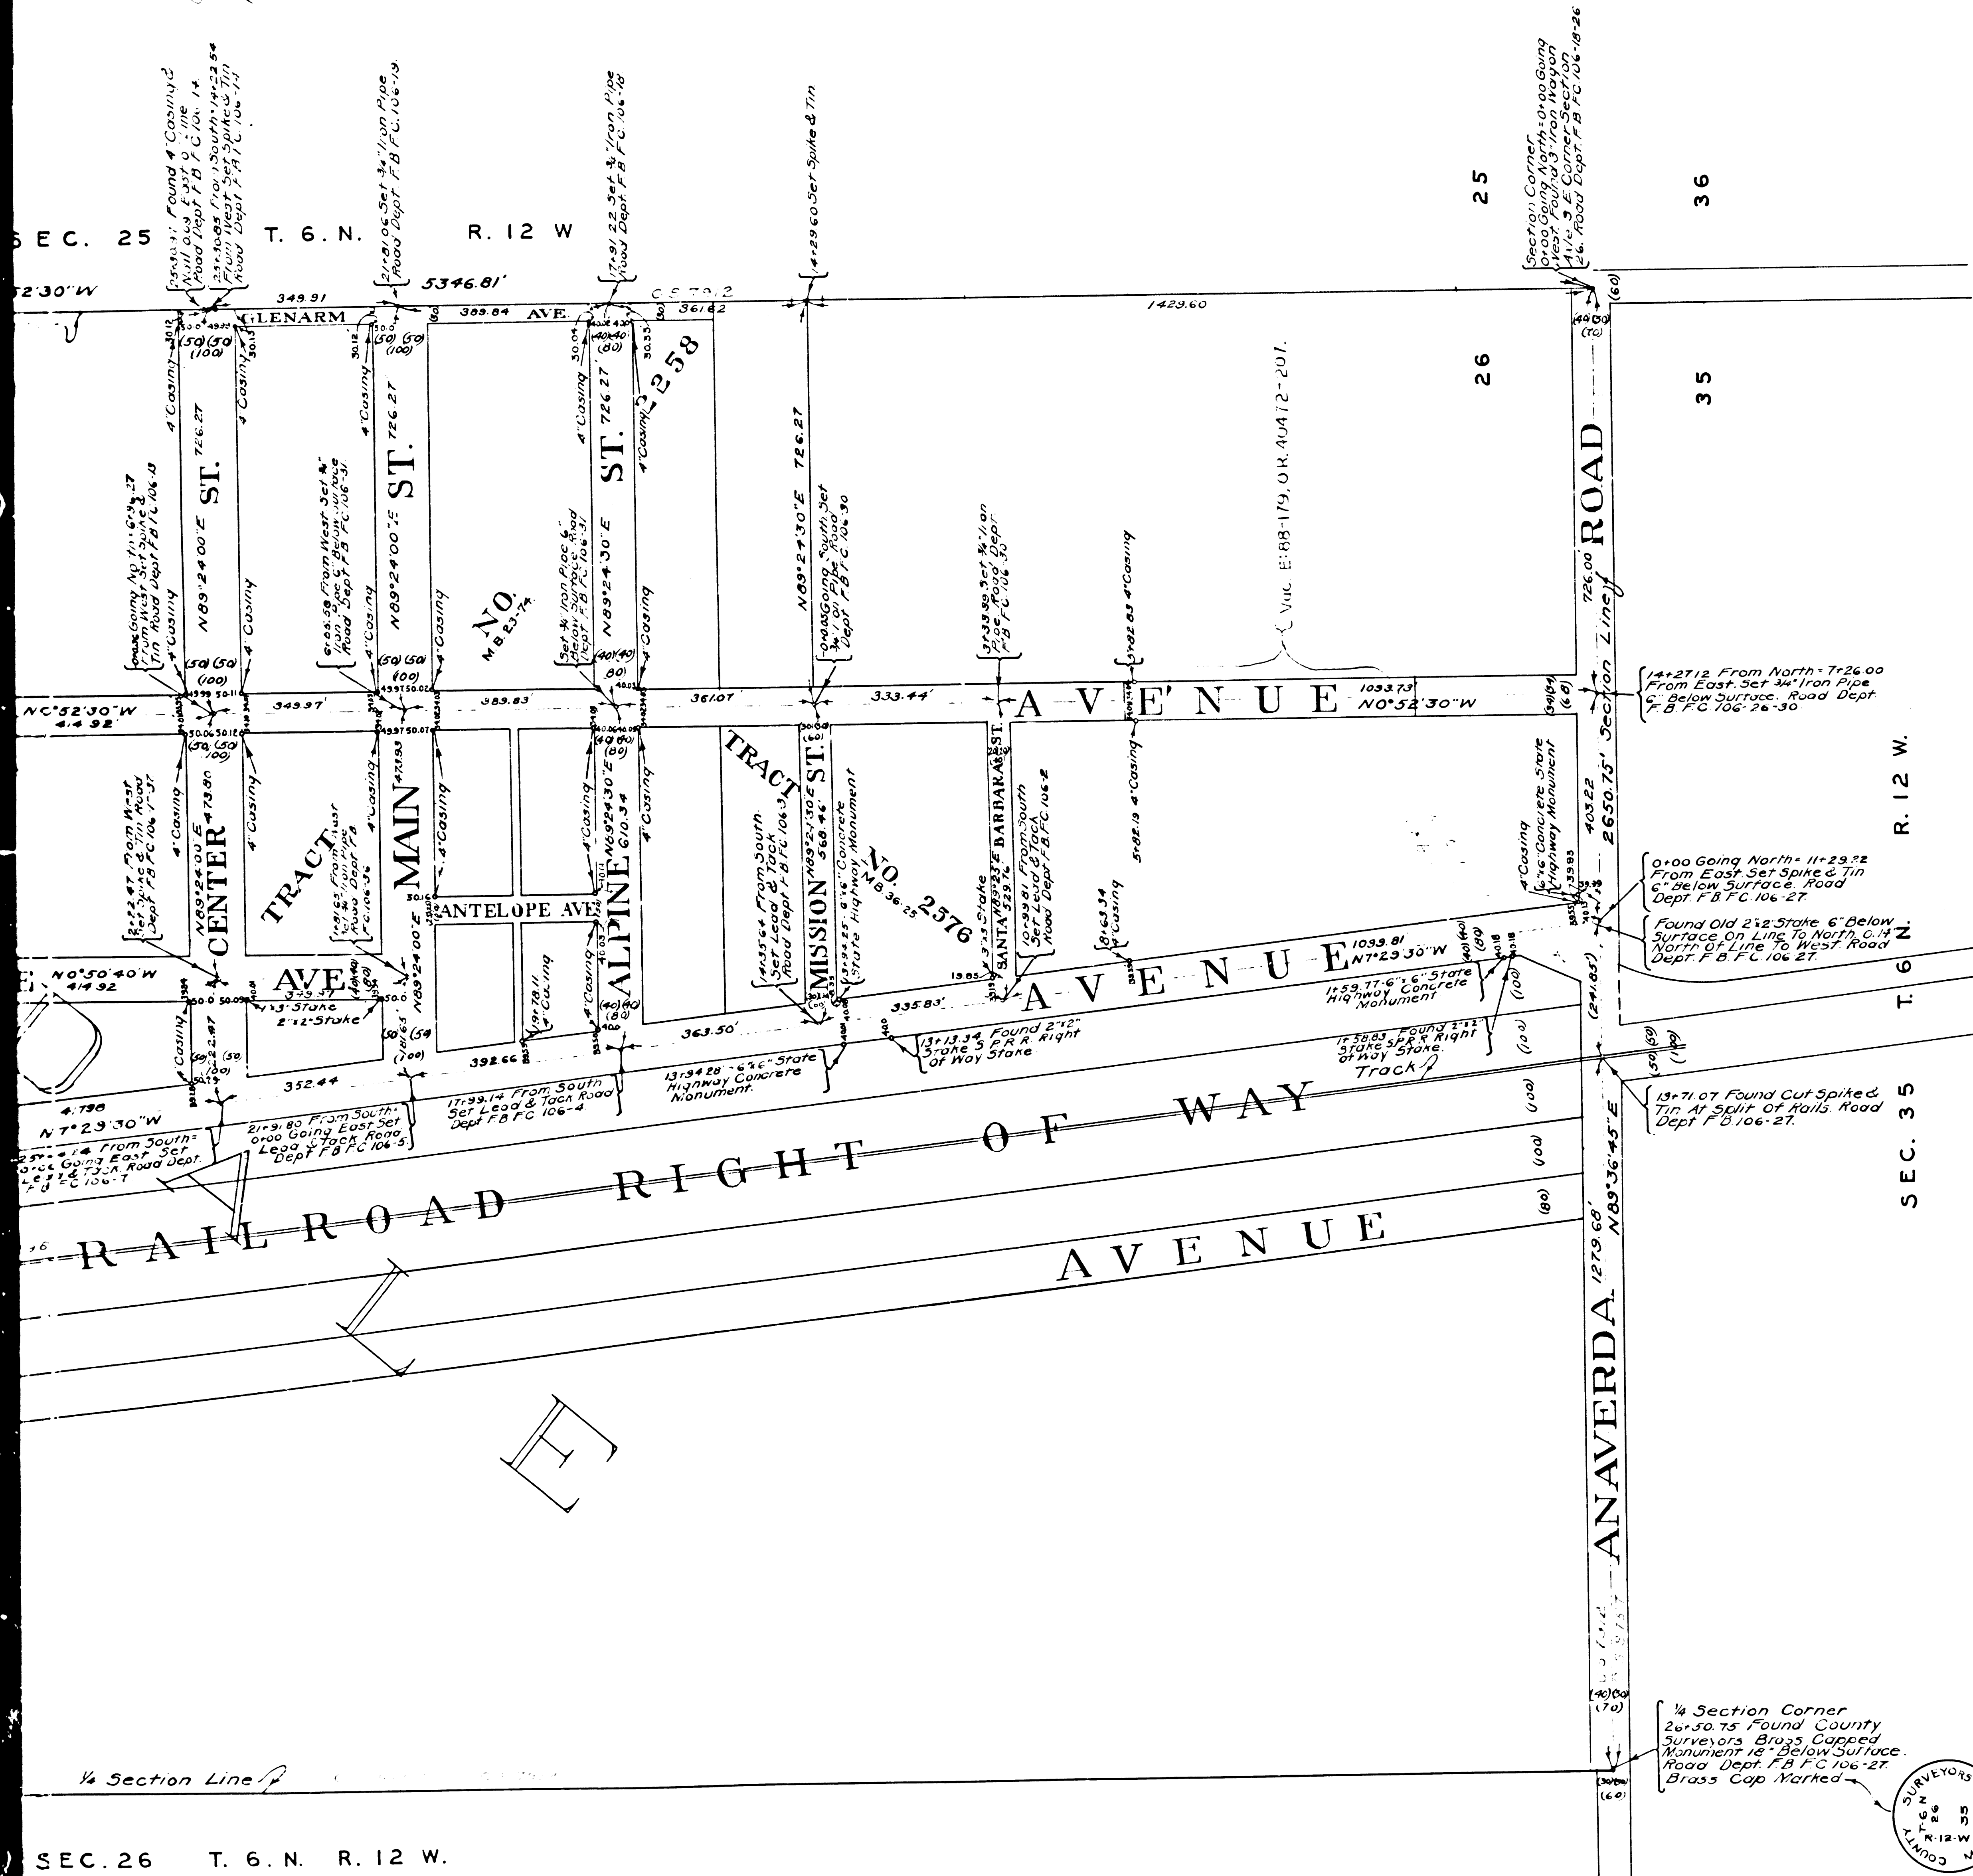

MAP
OF
TOWN OF PALMDALE
IN
SECTION 26.T.6.N.R.12.W.S.B.M.

COUNTY SURVEYORS MAP N° 8713
Scale 1 Inch=200 Feet

J.E. Rockhold - County Surveyor
Surveyed June 1924

BEARINGS BASED ON THE BEARING OF THE SOUTH LINE OF SECTION 26 T. 6 N. R. 12 W. S. B. M. PER C.S. 8757.

ROAD DEPT. F.B.F.C. 106
FIELD WORK BY RICE
OFFICE WORK BY E.J. BROOK
CHECKED BY R. WANDERSON

NOTE:
SURVEY MADE BY ROAD DEPT
MAP MADE BY COUNTY SURVEYOR

For Improvement Plans of Palmdale Streets see C.S. 8-657-Streets 1-10

