
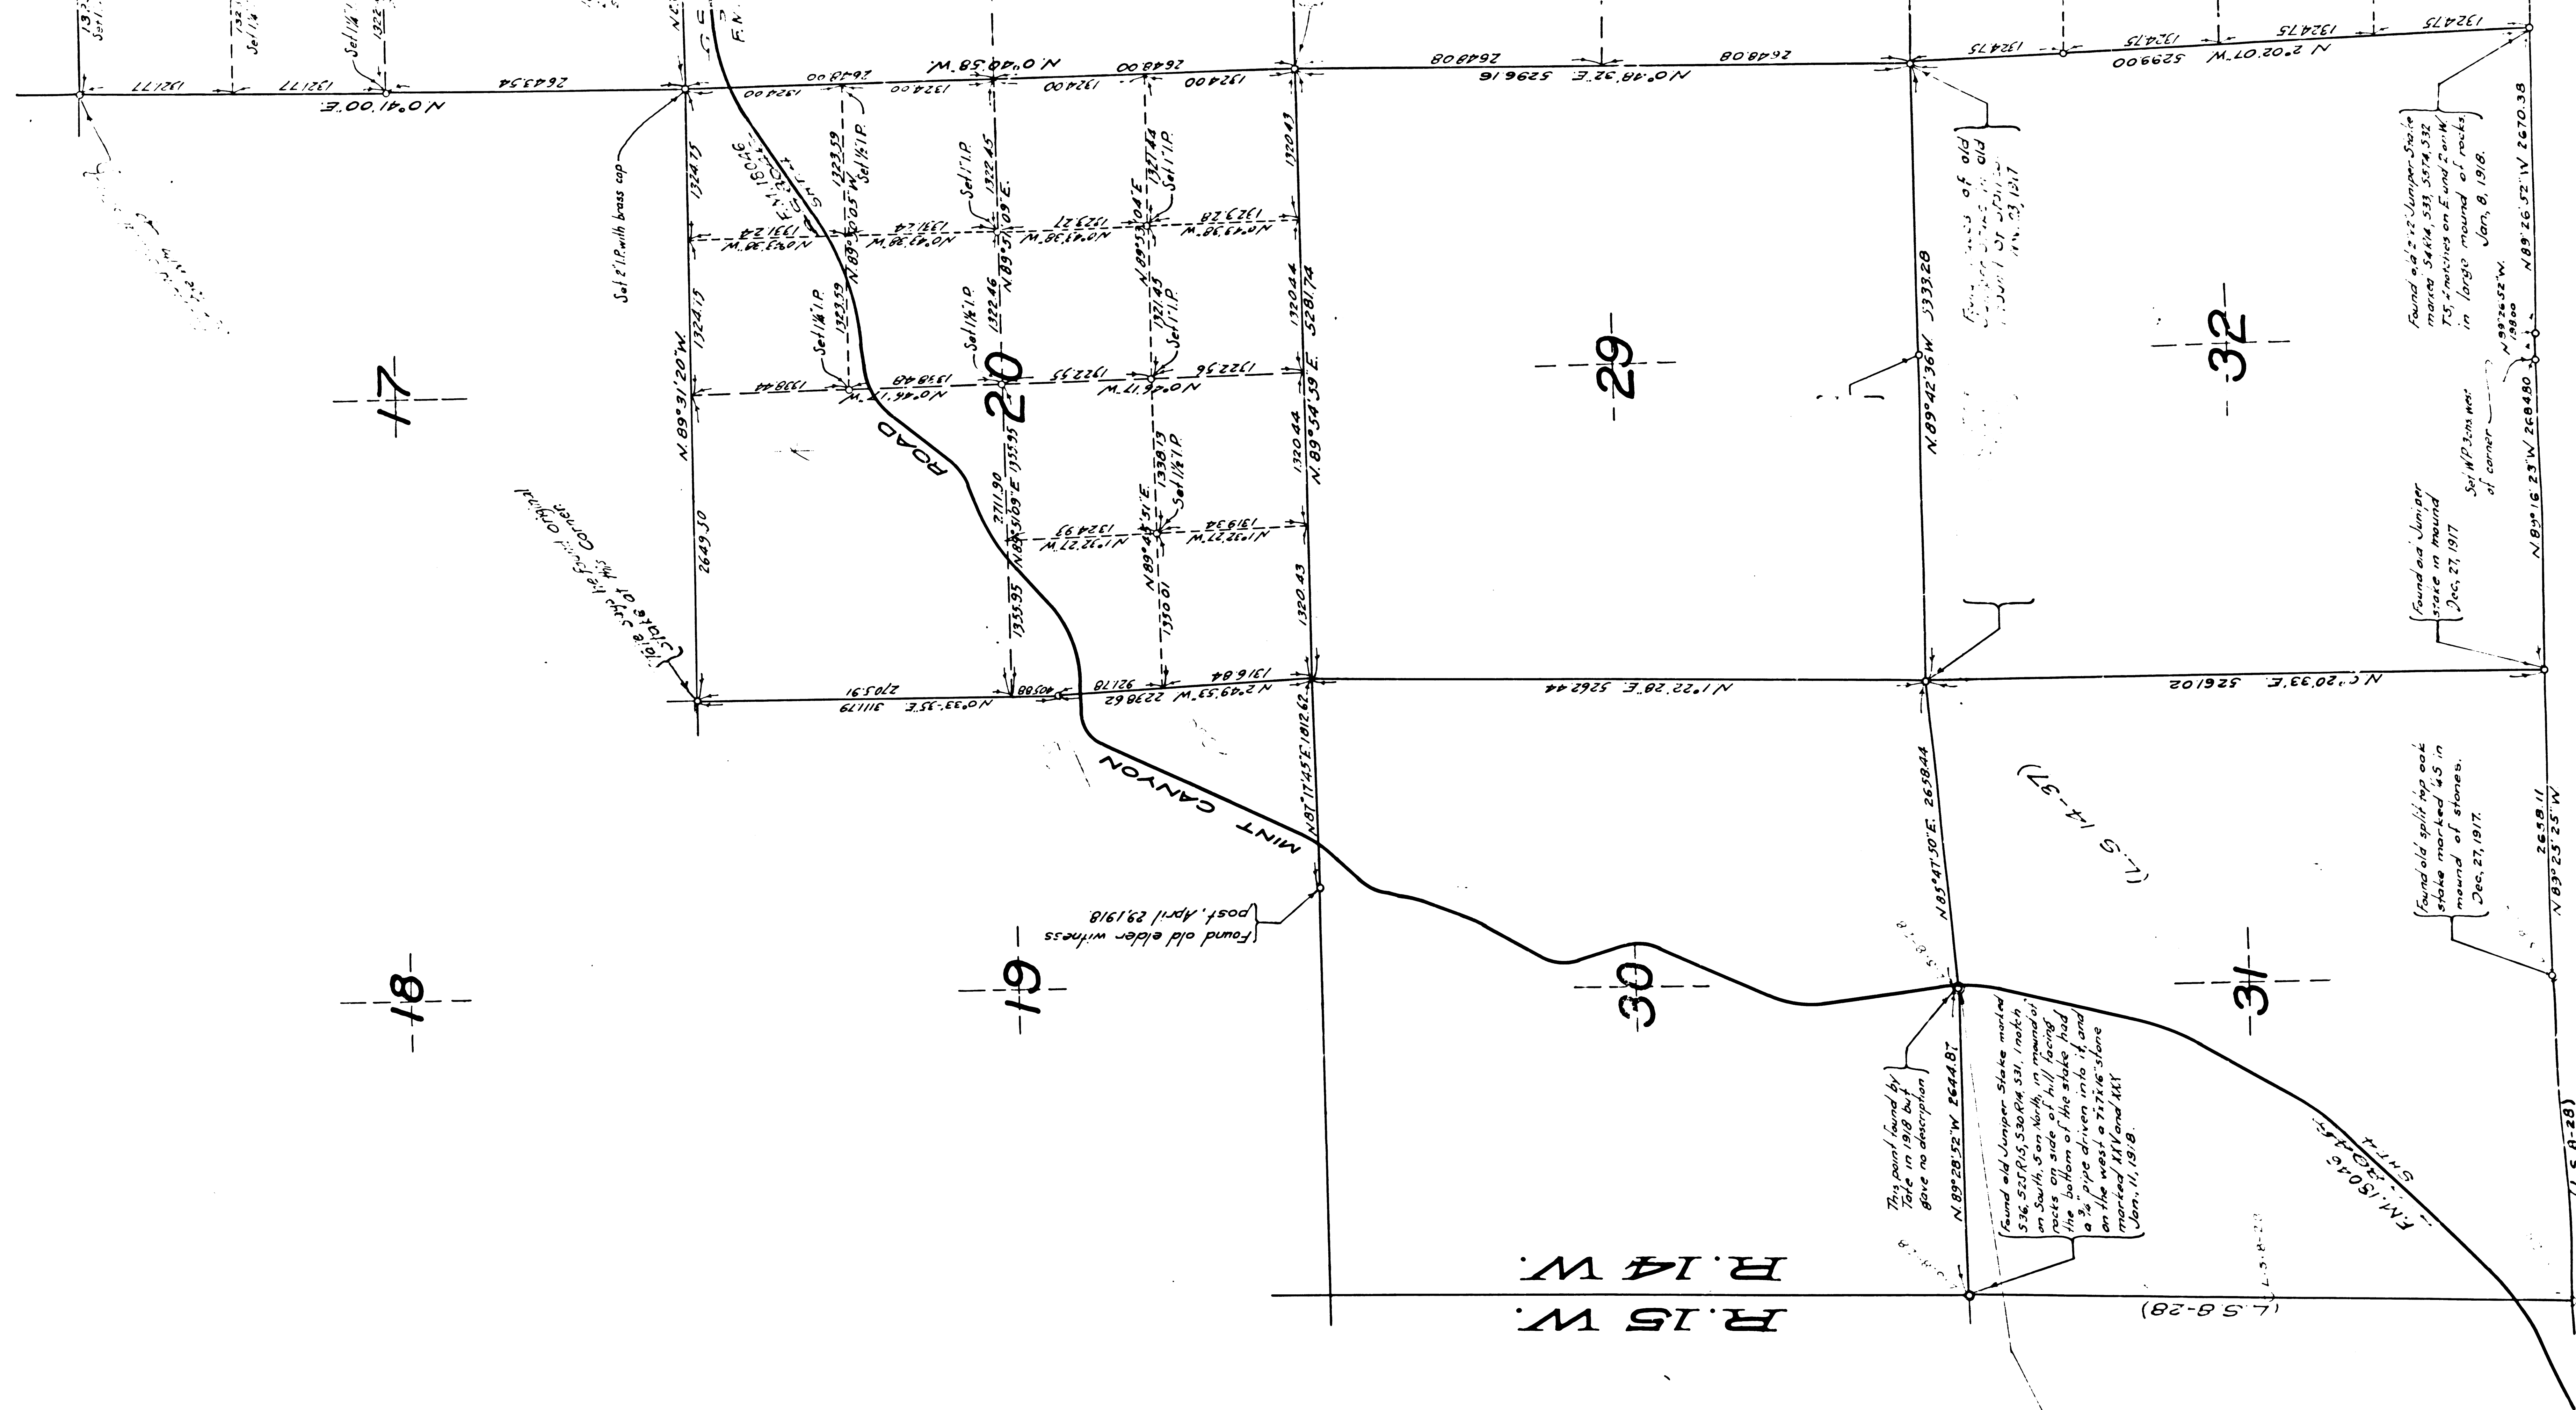


F.M. 18754
A1 OF A4

DETAIL SKETCH
1 INCH = 10 FT.

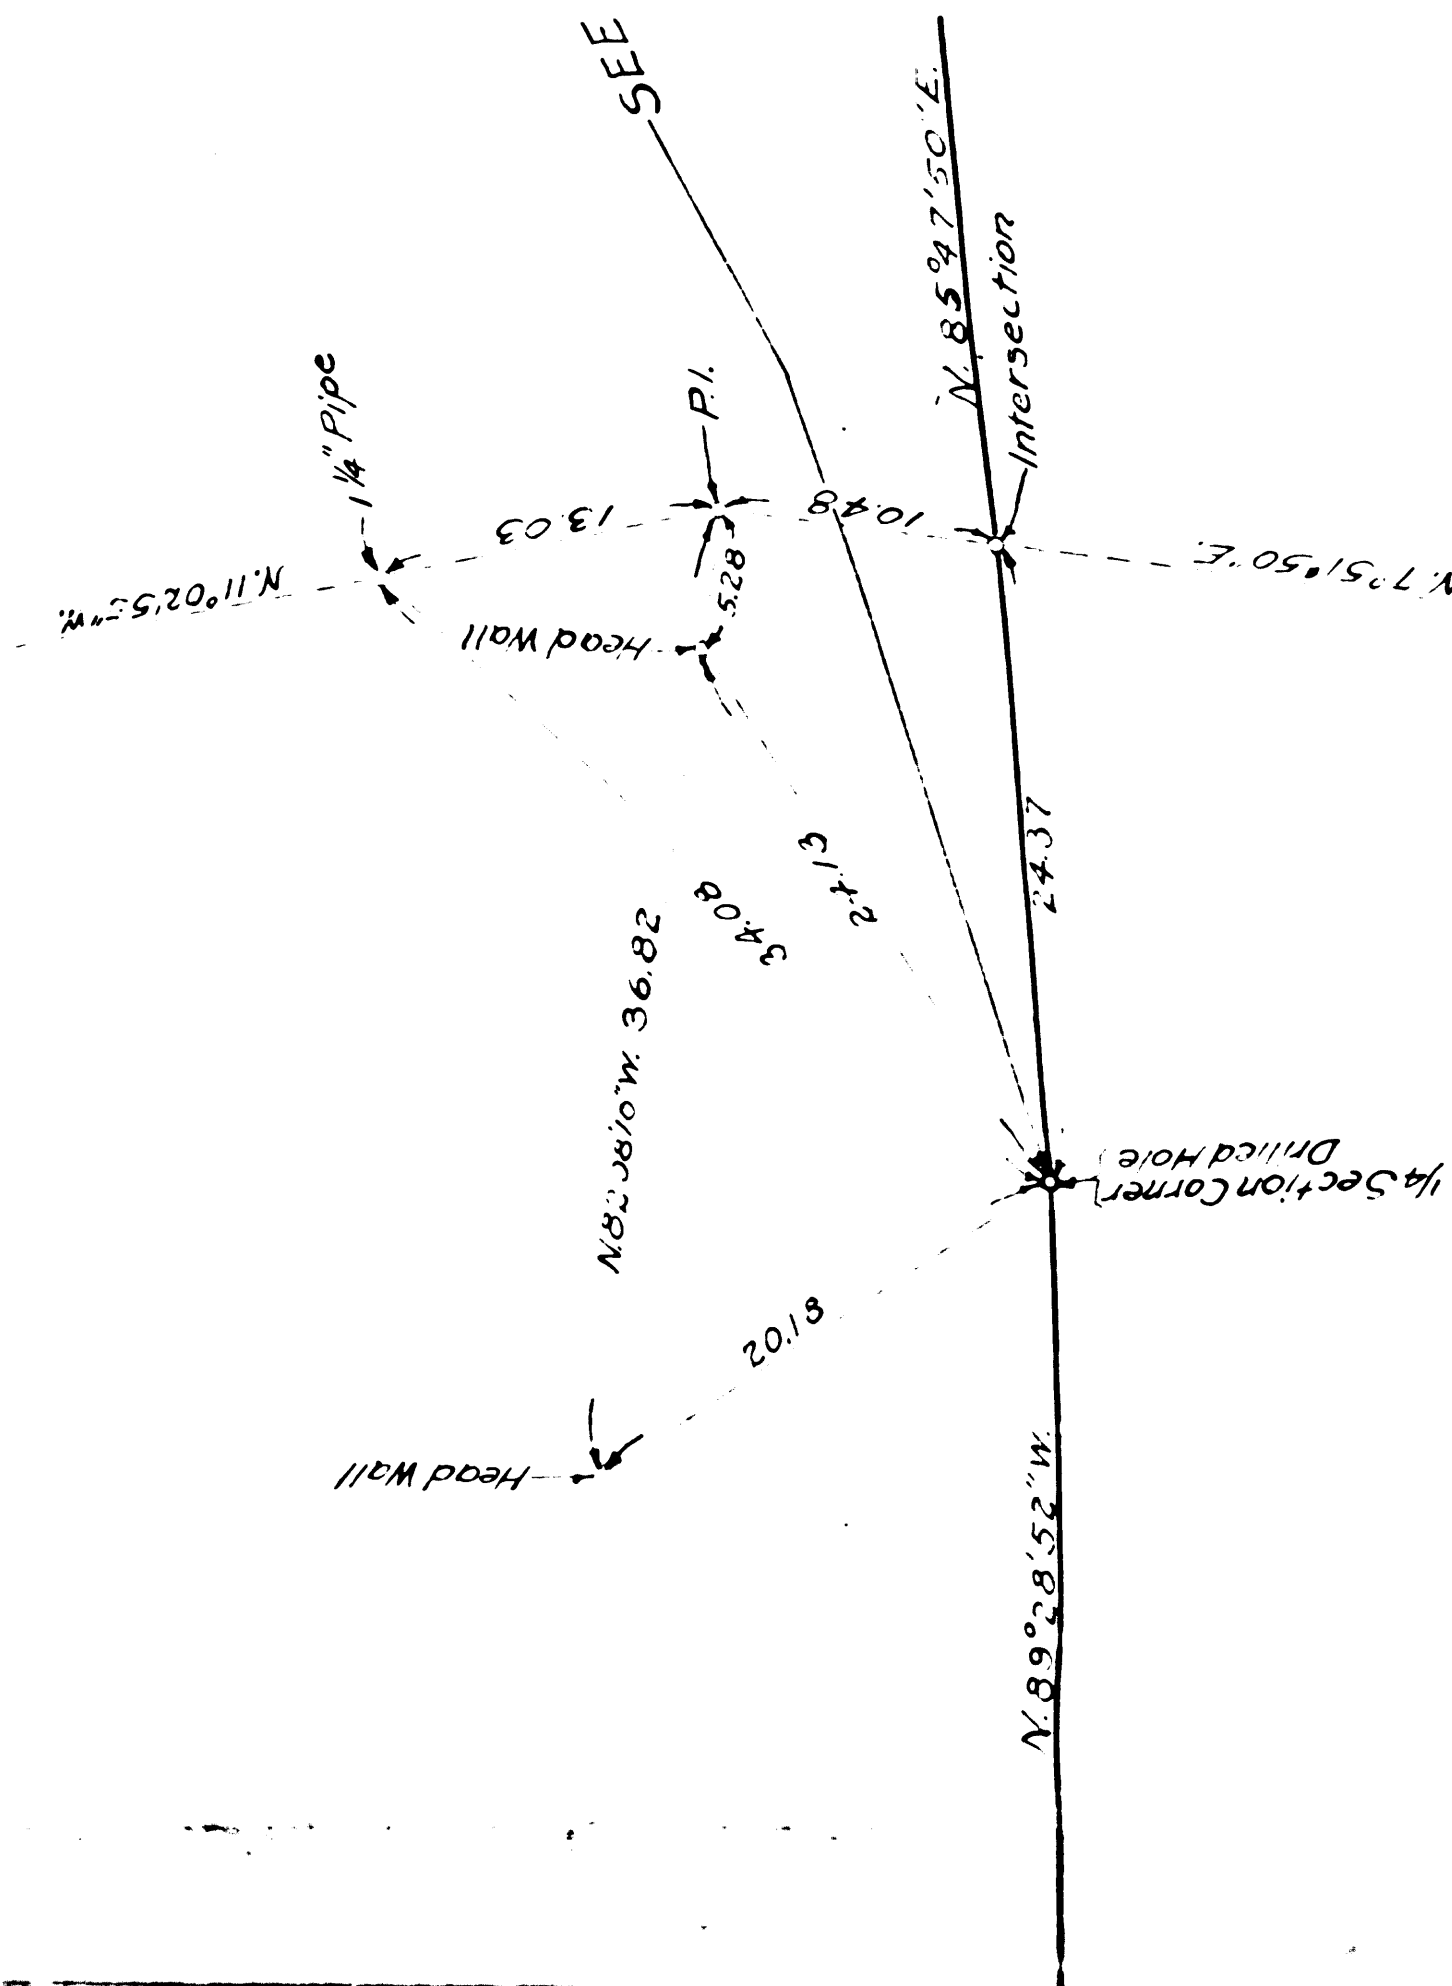

A 2

OF A 4

F.M. 18754

— 9 —

91

$$\frac{2}{3}$$

29

20

4

37

137

67432 / 66213


1

1321

...

580.17

1511
 1512
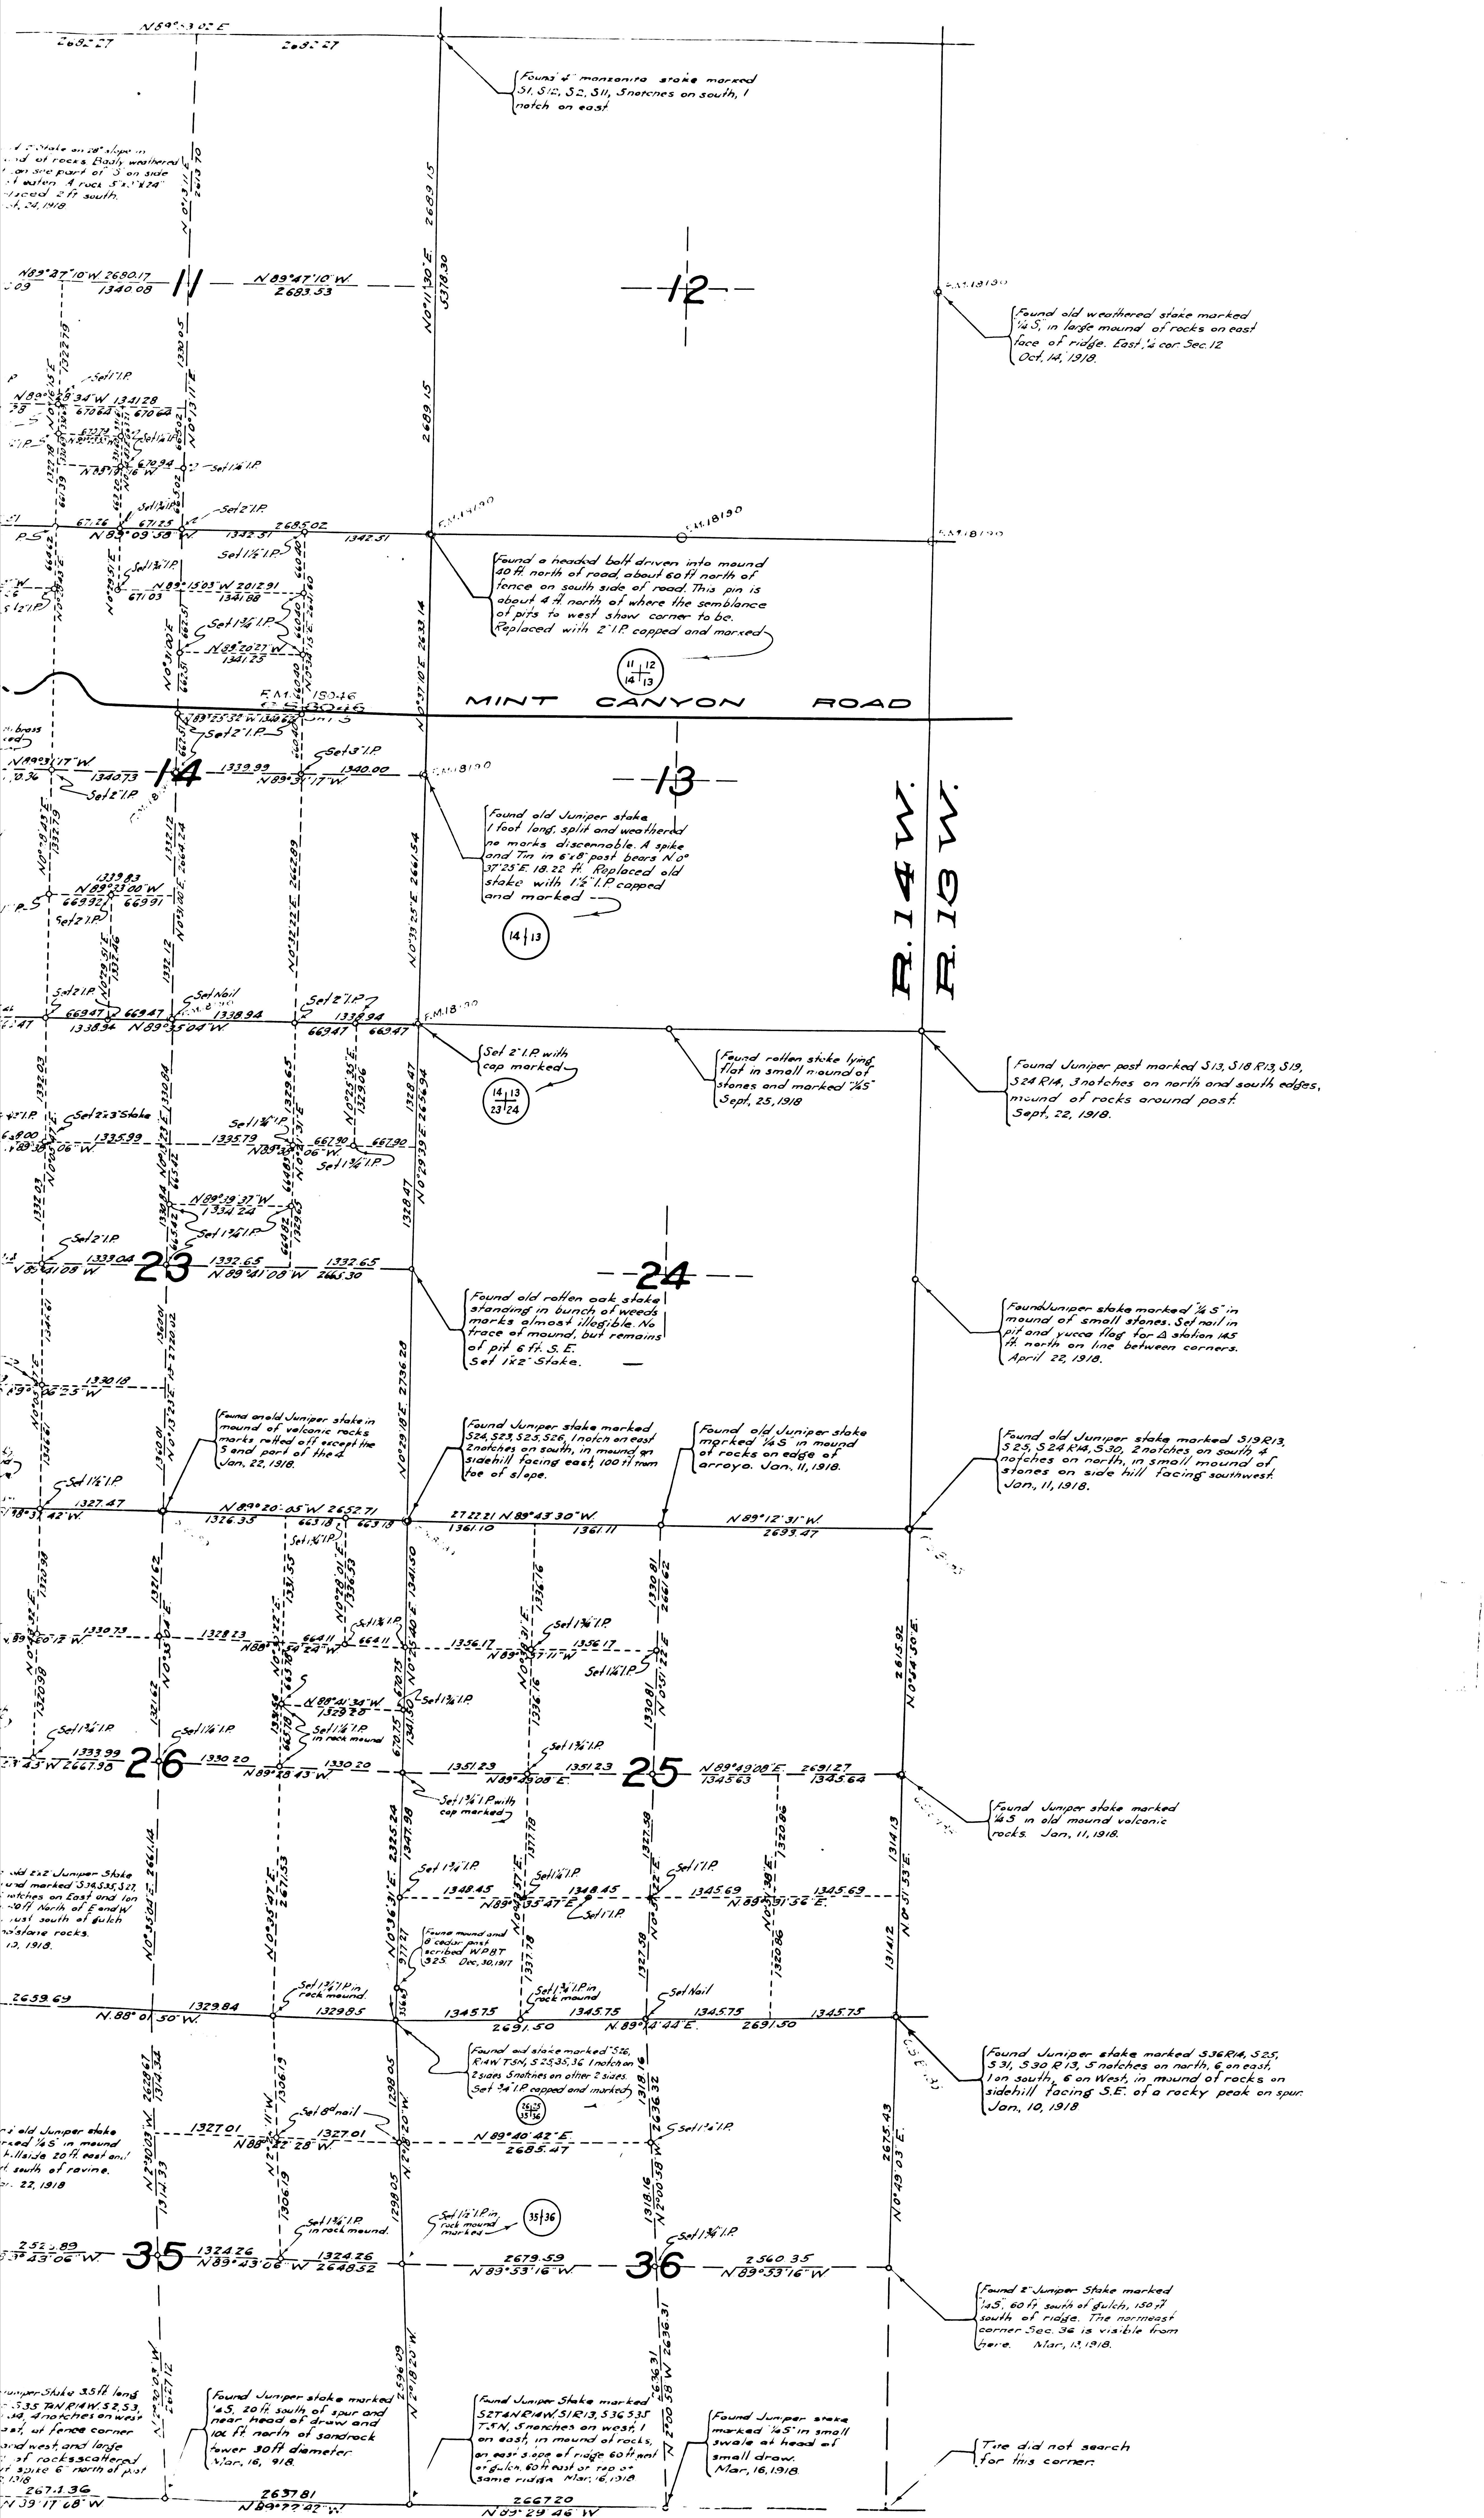

F.M. 18754
A3 OF A4

SECTION
CORNERS

Found old weathered stake marked
"45" in large mound of rocks on east
face of ridge. East 1/4 cor Sec 12.
Oct. 14, 1918.

Found Juniper post marked S13, S18 R13, S19,
S24 1/4. Notches on north and south edges,
mound of rocks around post.
Sept. 22, 1918

Found Juniper stake marked "45" in
mound of small stones. Set nail in
it and success flag for 2 station 45
it north on line between corners.
April 22, 1918.


Found old Juniper stake marked S19 R13,
S25, S24 1/4, S30. 2 notches on south &
notches on north, in small mound of
stones on side hill facing southwest
Jan. 11, 1918.

Found Juniper stake marked
"45" in old mound volcanic
rocks Jan. 11, 1918.

Found Juniper stake marked S36 R4, S25,
S31, S30 R13, 5 notches on north, 6 on east,
1 on south, 6 on West, in mound of rocks on
sidehill facing S.E. of a rocky peak on spur
Jan. 10, 1918

Found 2 Juniper stake marked
"45" both south of ditch, 150 ft
south of ridge. The northeast
corner Sec 14 is visible from
here. Mar. 11, 1918.

Tate did not search
for this corner

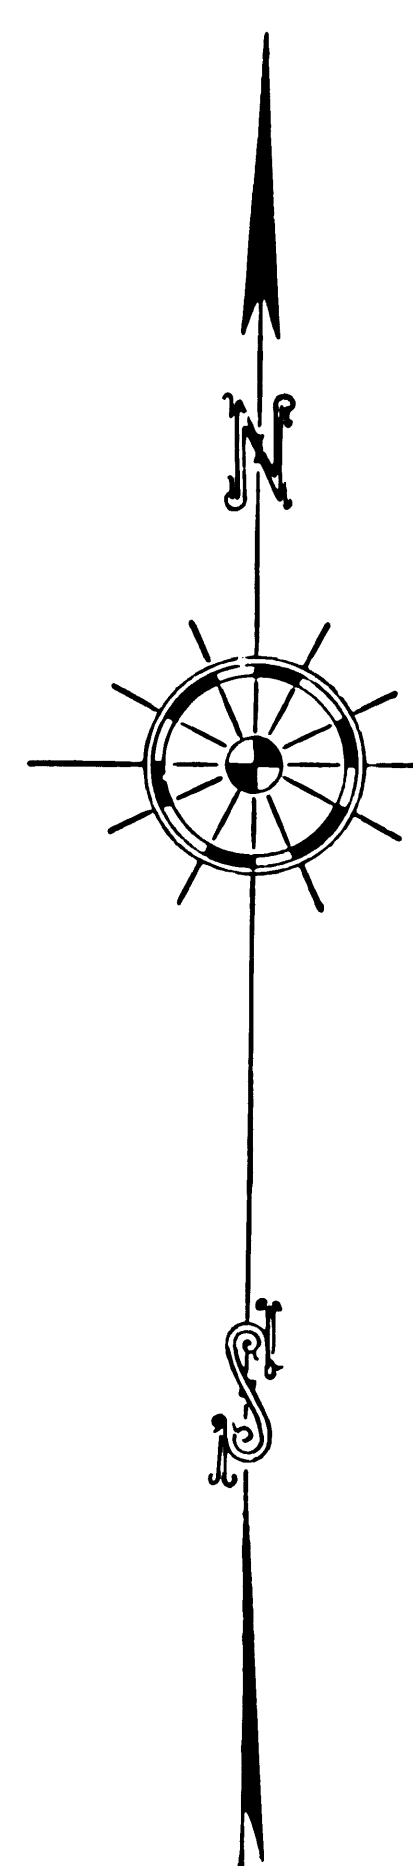

MAP OF SECTION LINES IN T.5 N., R.14 W., S.B.M.

COUNTY SURVEYORS MAP NO. 8754
SCALE 1 INCH = 800 FEET

Platted by COUNTY SURVEYOR
from notes of surveys
made by J. McLANE TATE
during 1917 and 1918

Office Work by - J.F. Armstrong
Checked by - F.C. Purchase

File to
INDEX (A.S. 70)

A 4
F.M.
18754
OF
A 4