



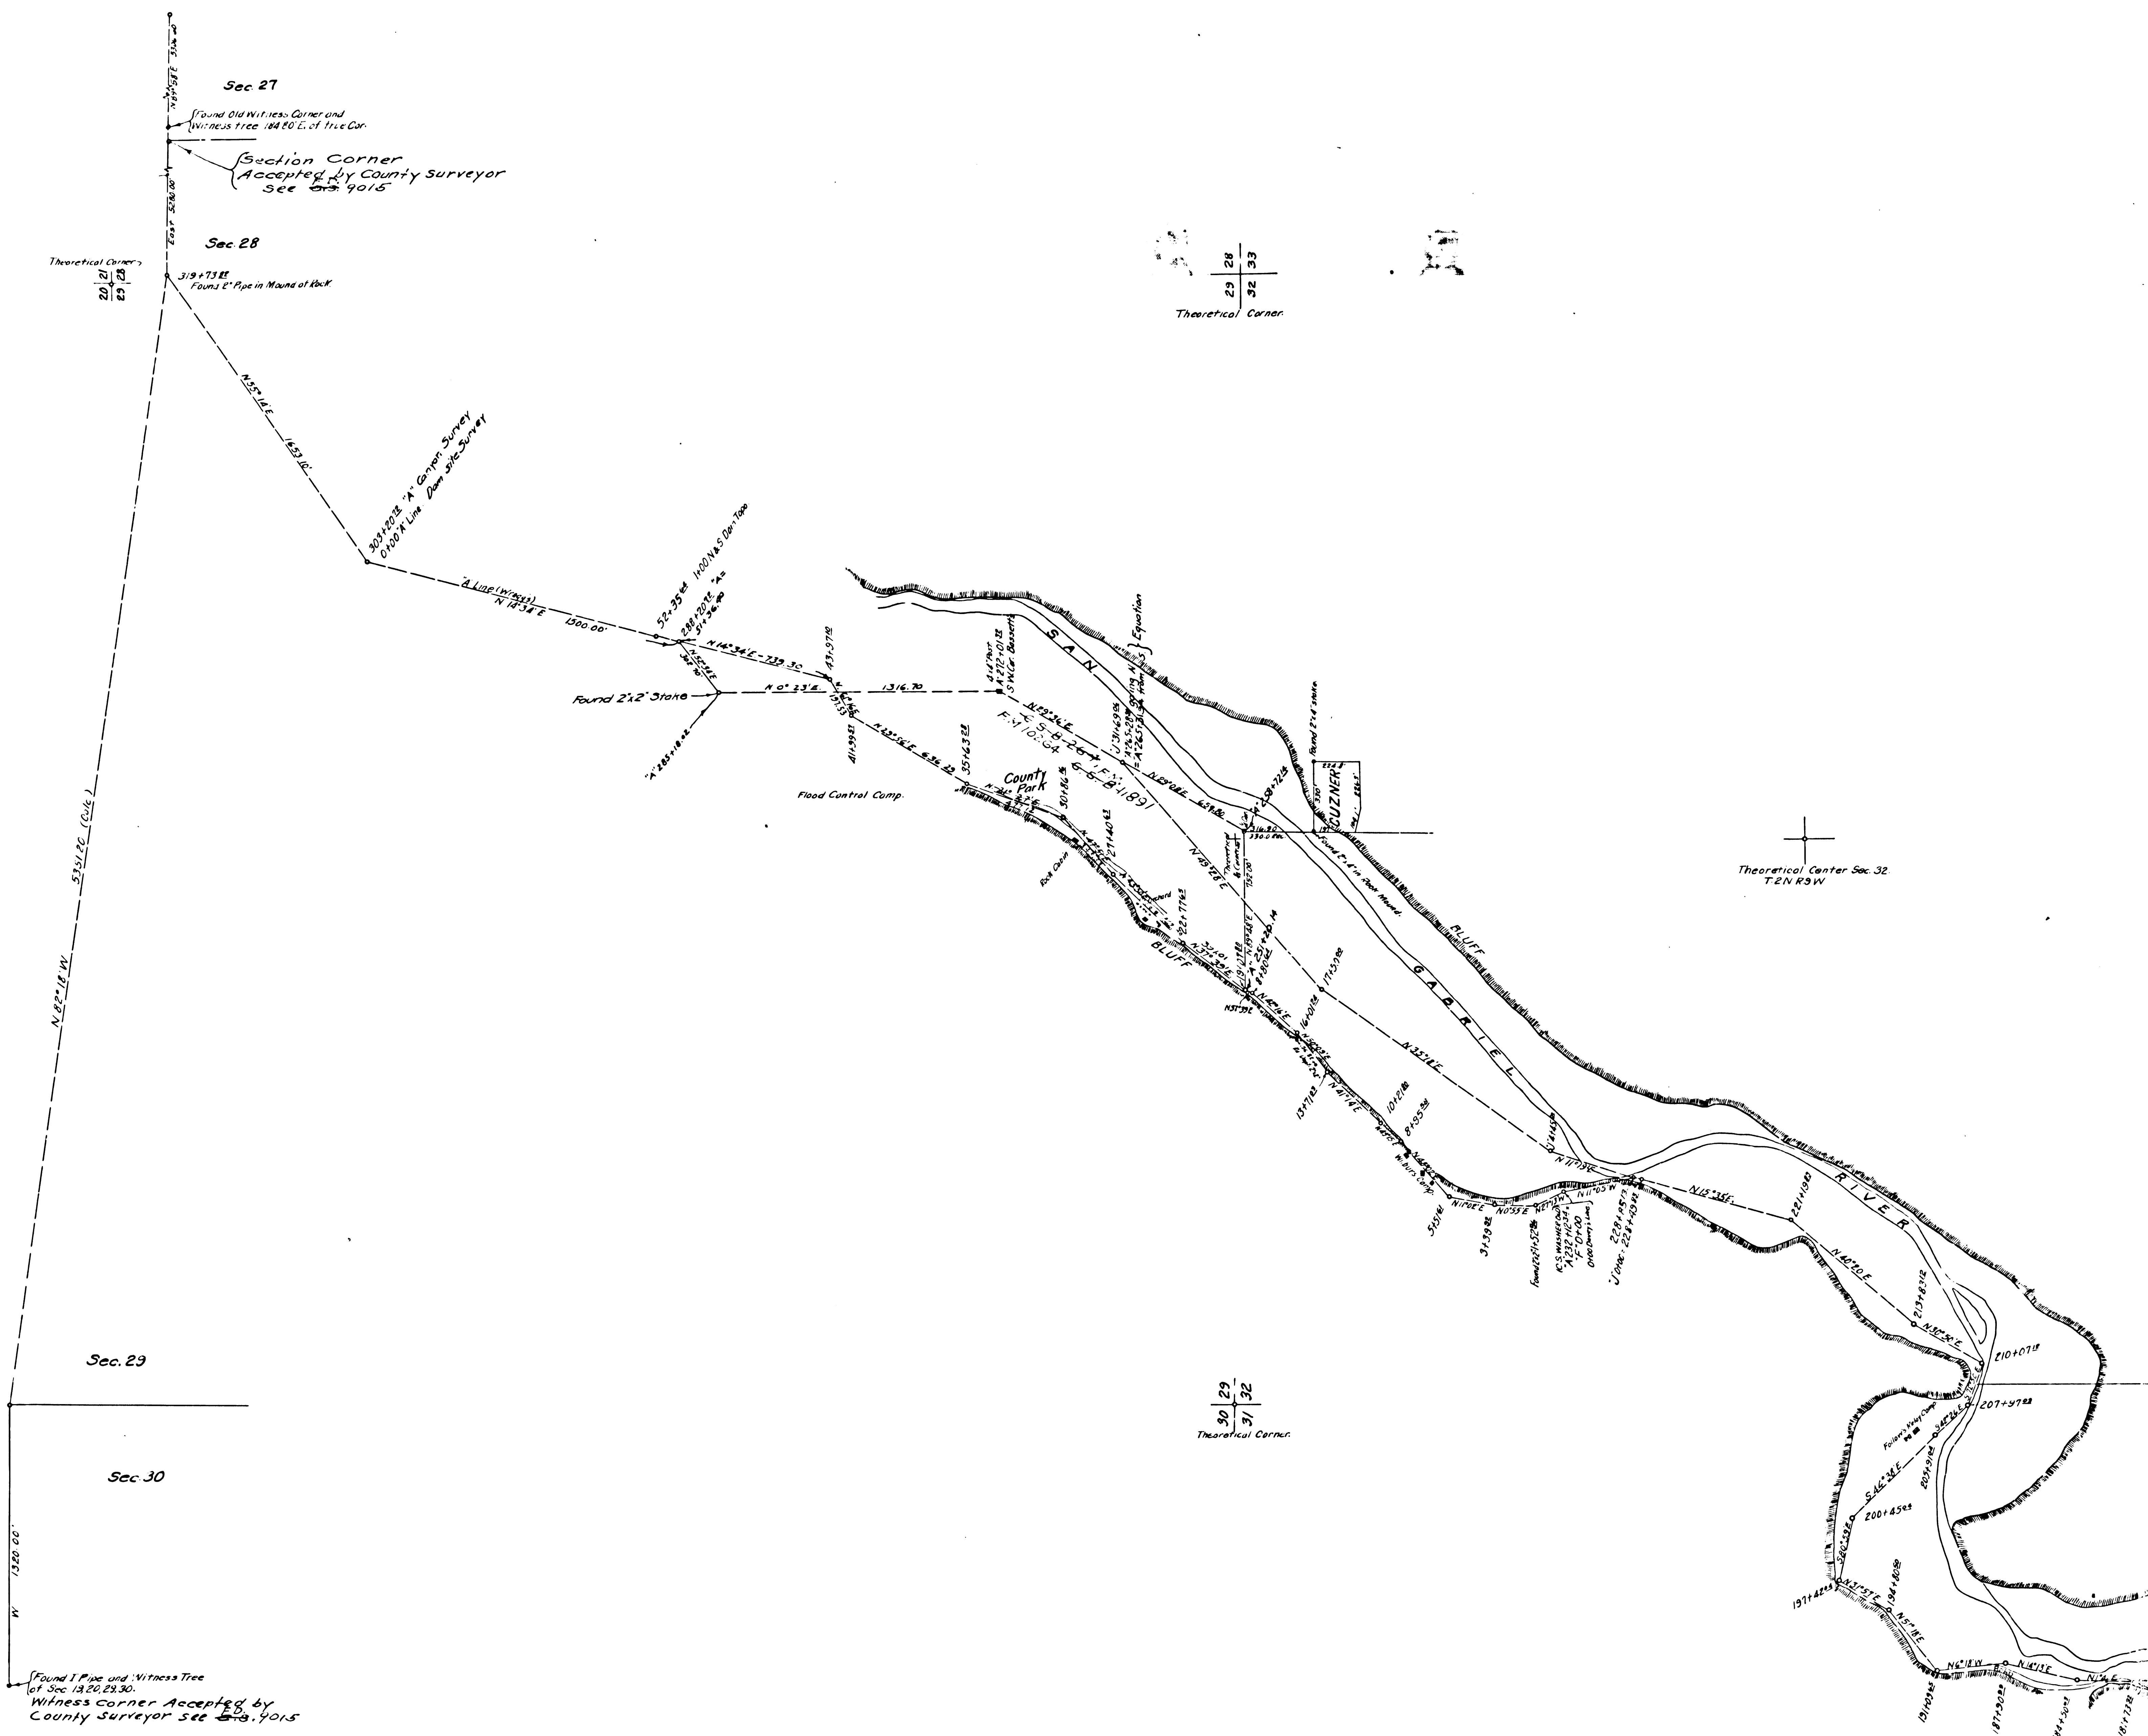


F.M.	18763
ALL OF A5	


Enter Sec. 32

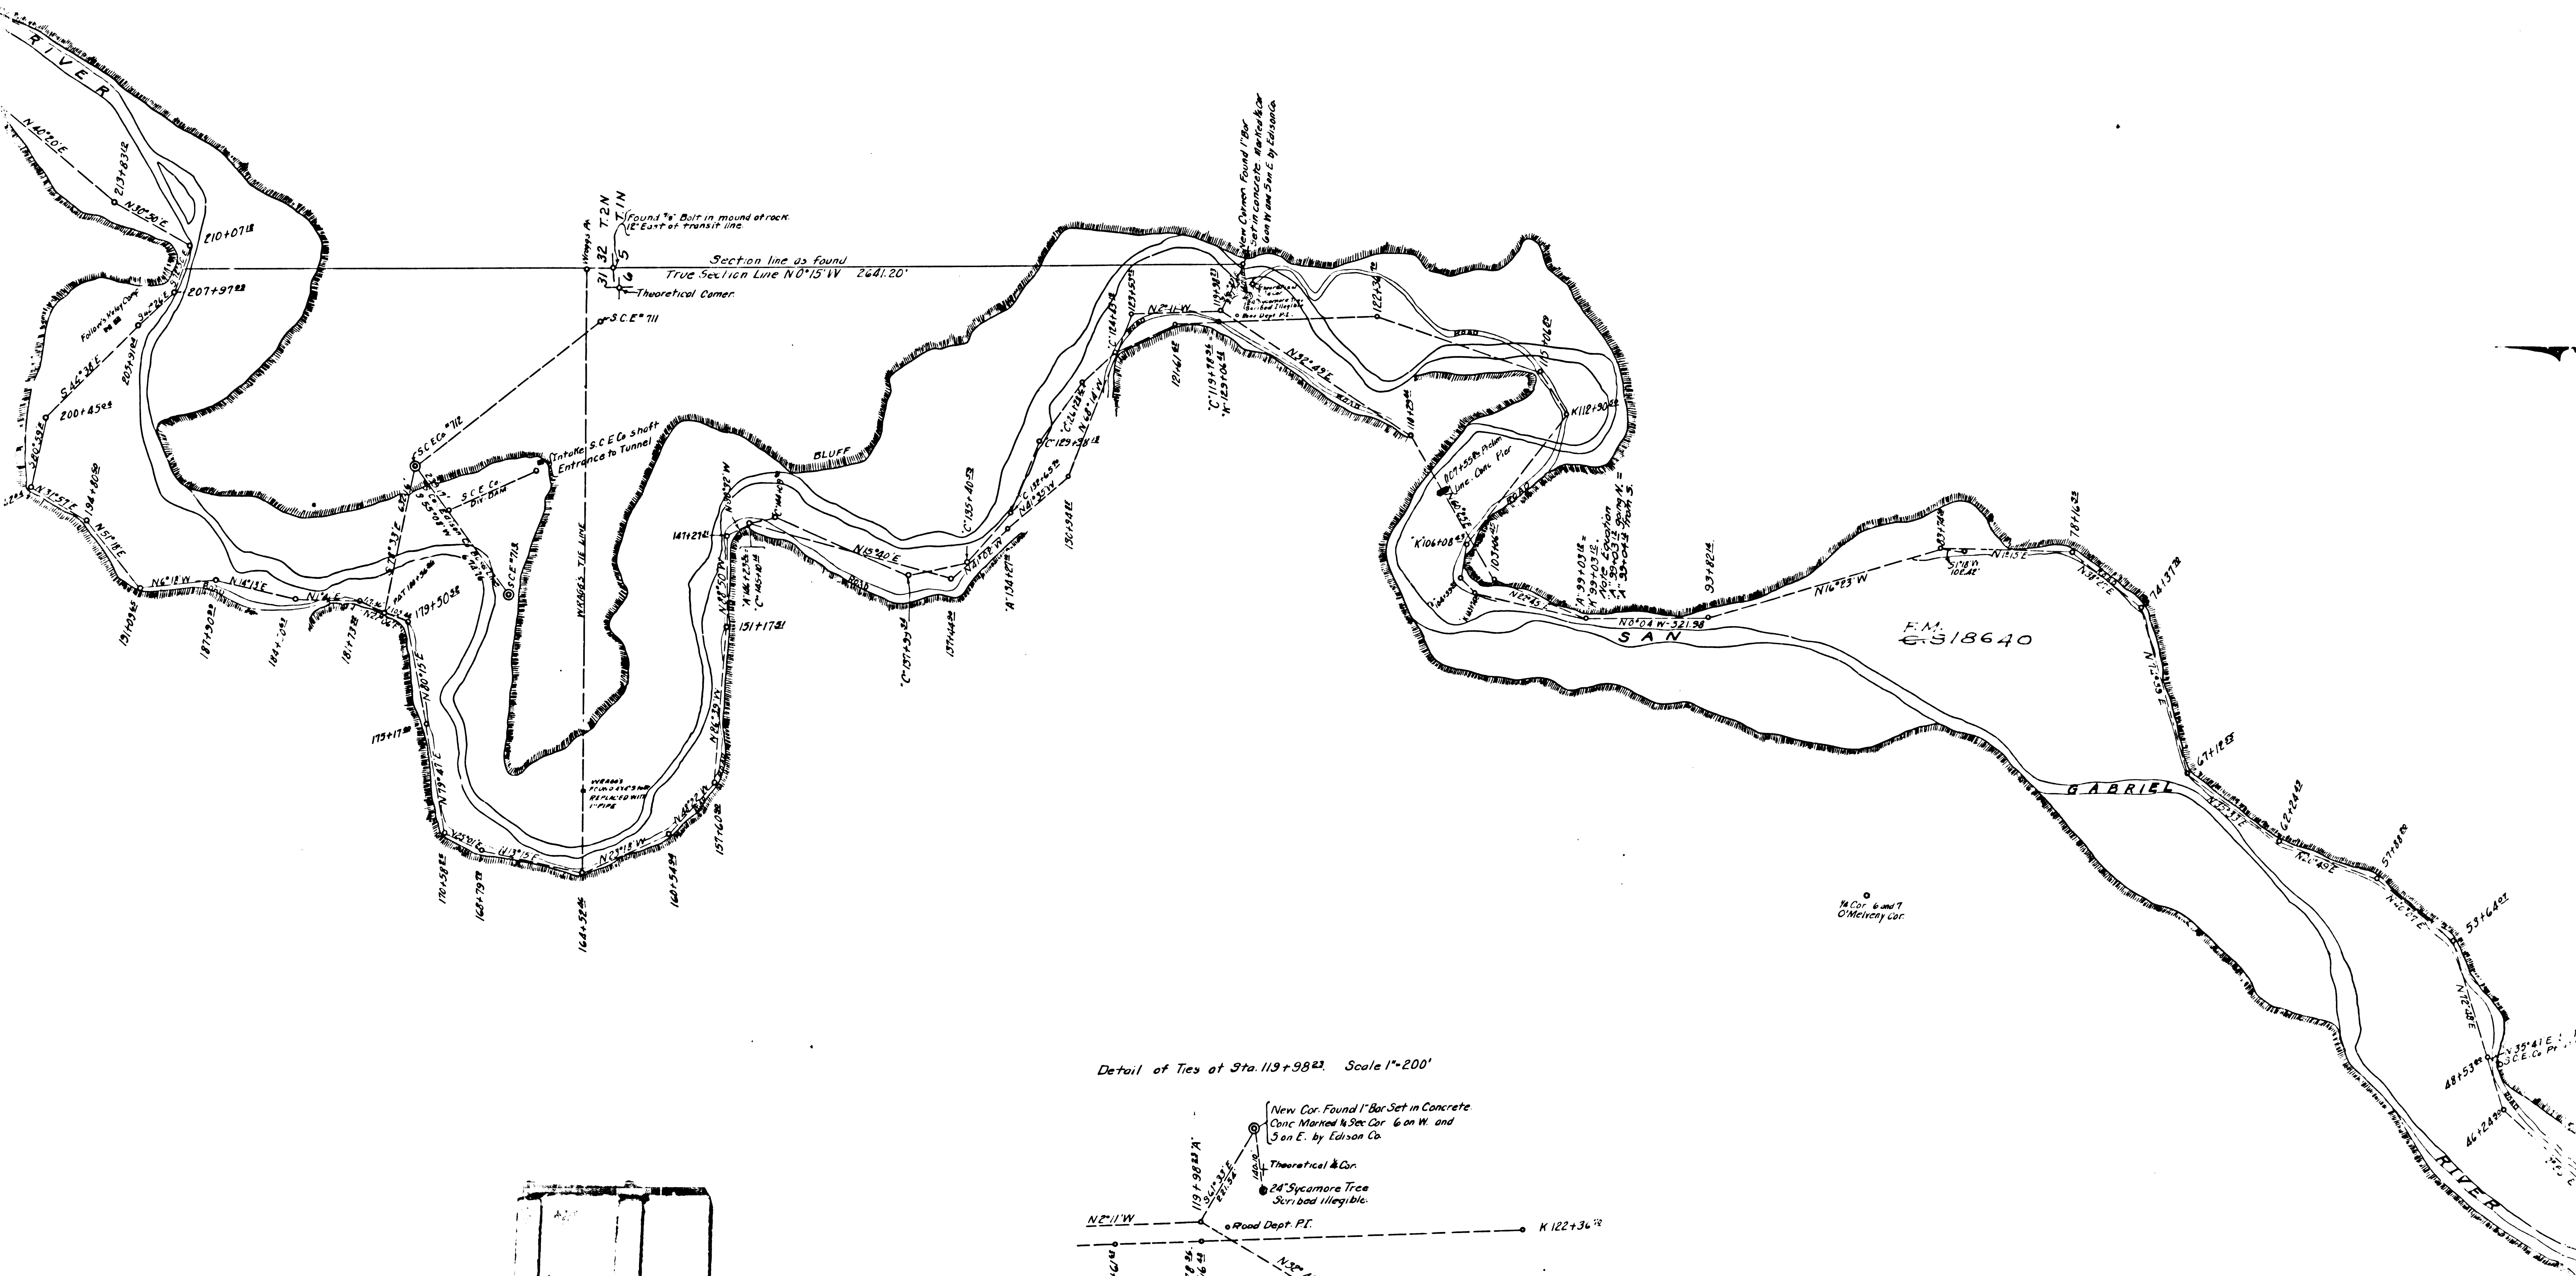

Detail of Ties at Sta 113+983. Scale 1"=200'

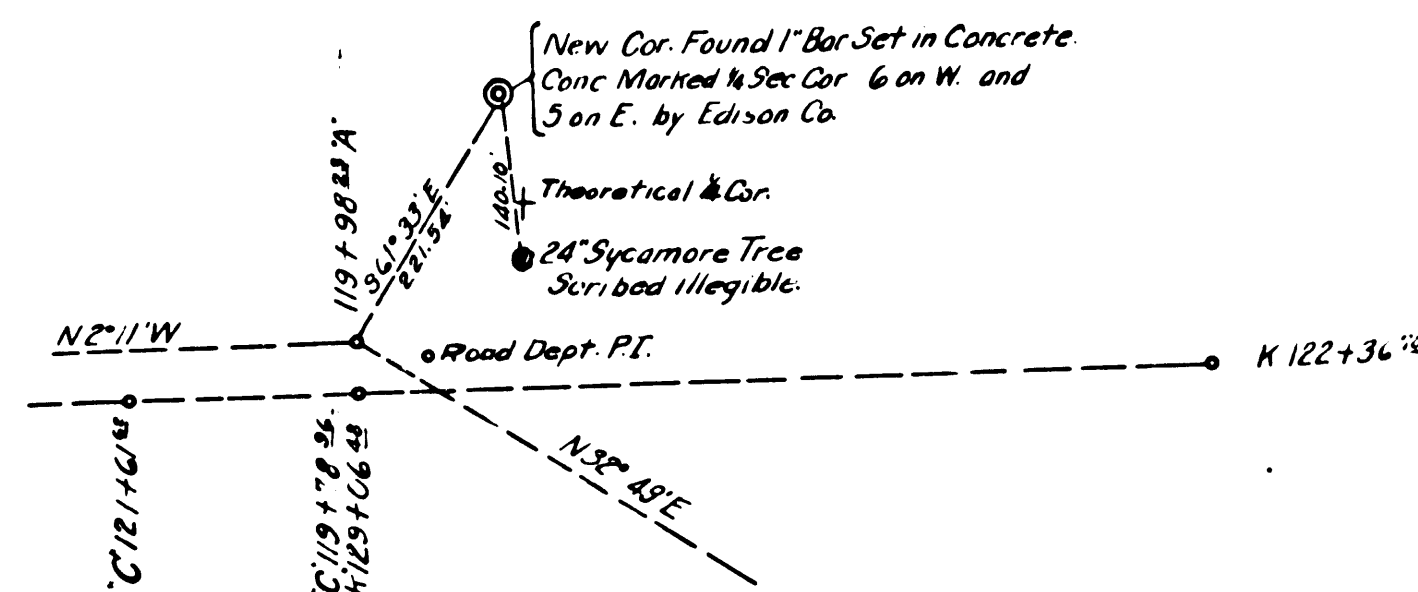


F.M.	187	63
A 2	OF	A 5

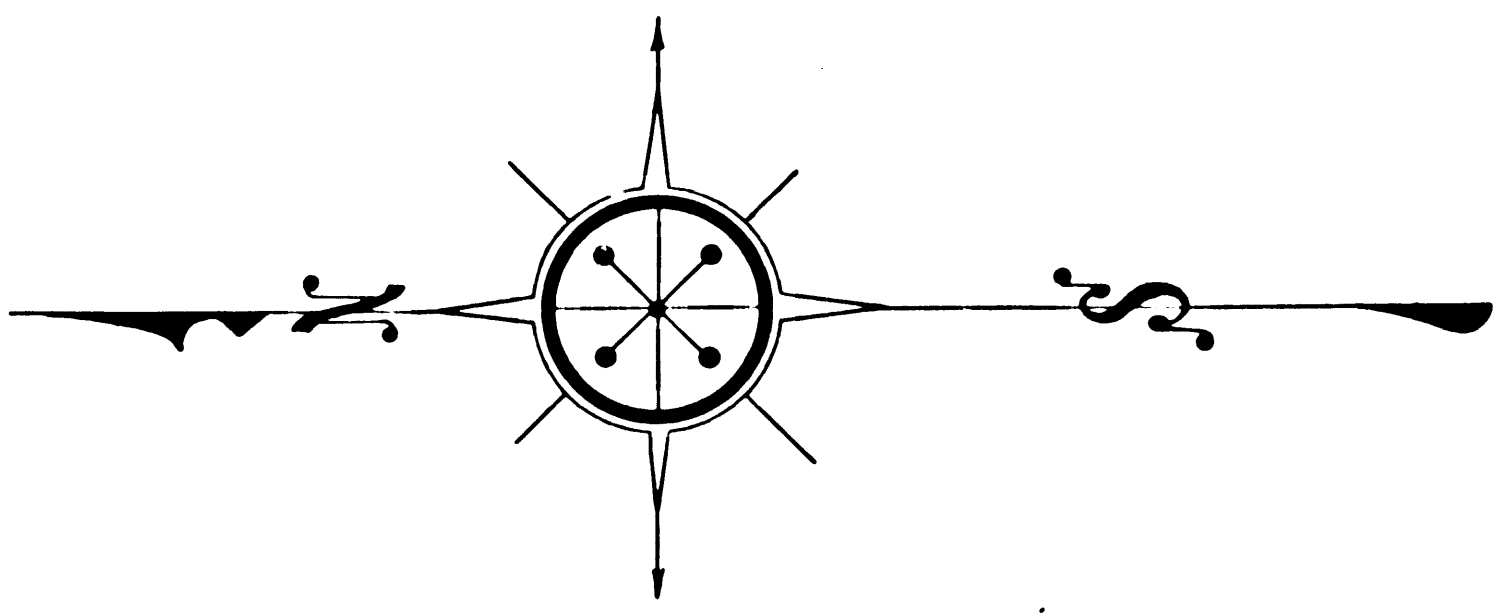


F.M. 18763			
A	3	OF	A 5

Section Corner
Accepted by County Surveyor
See 9228-6318633

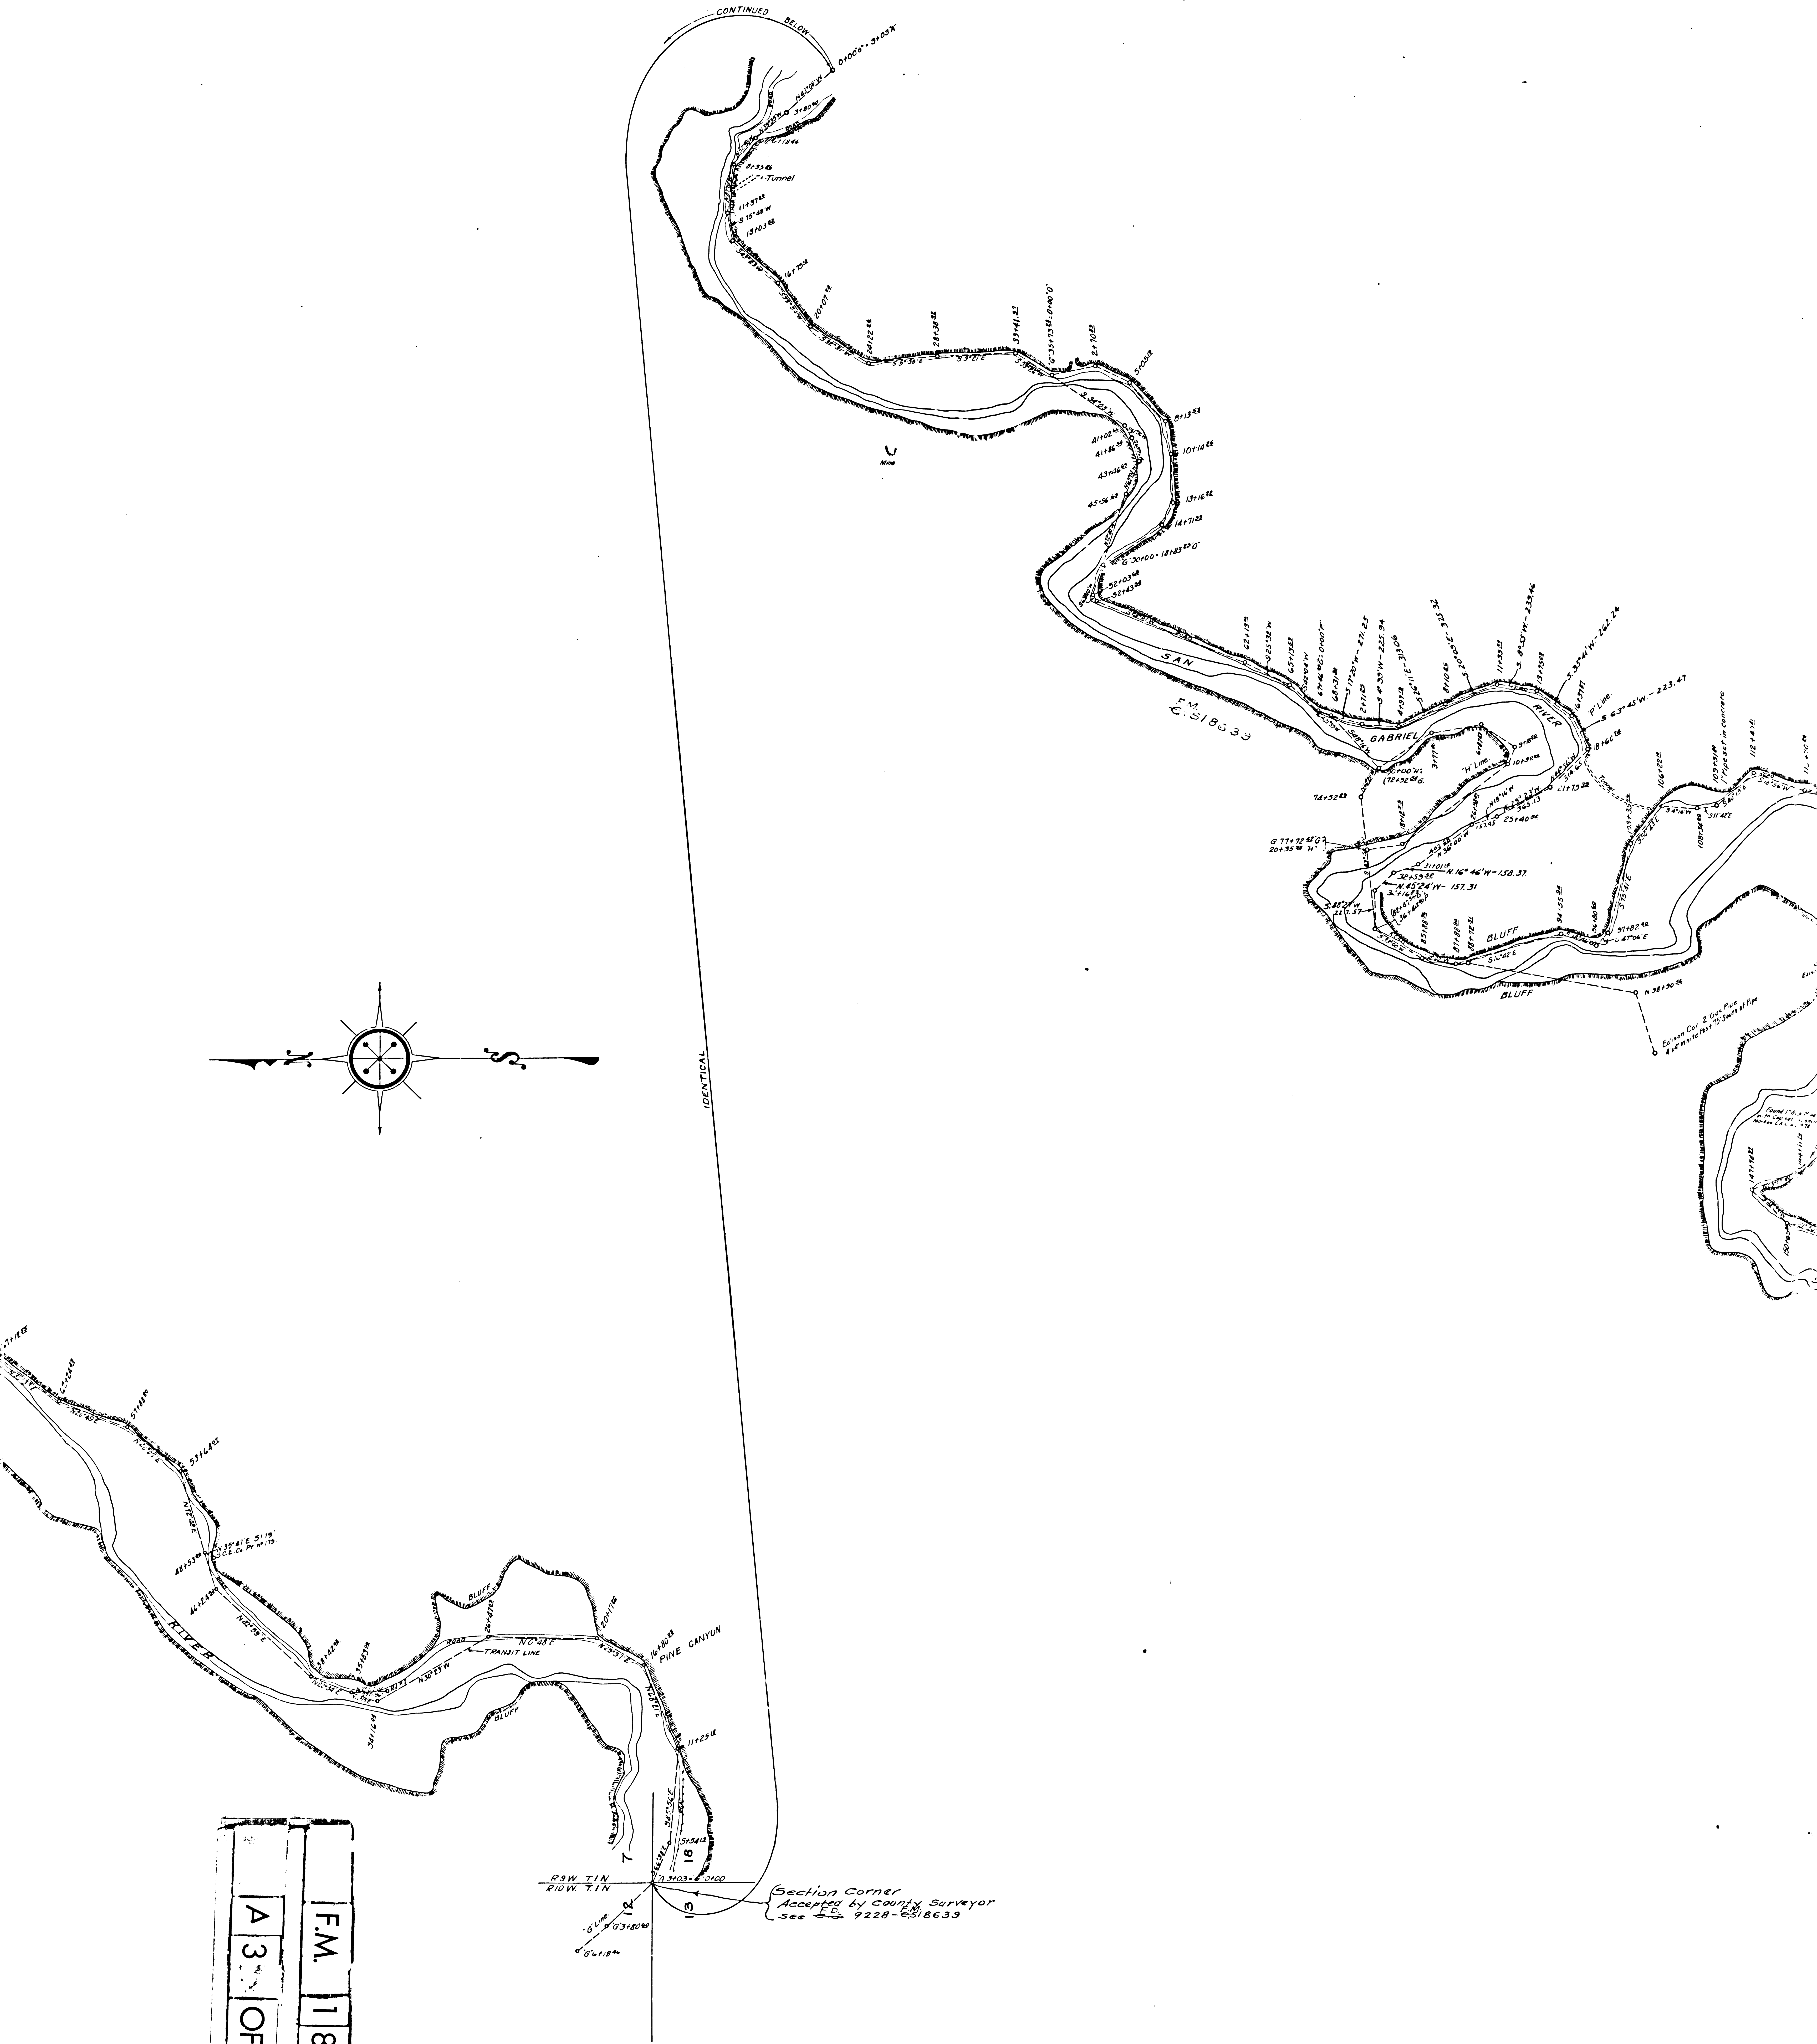



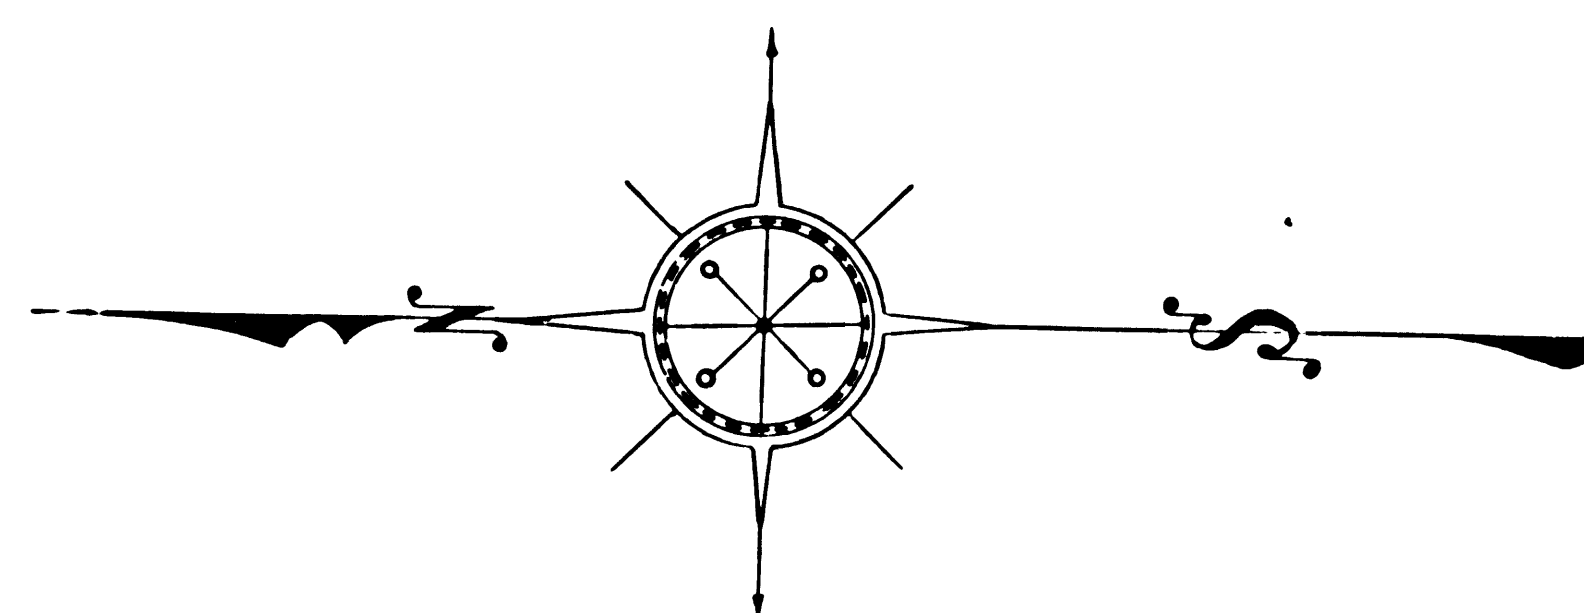

MAP OF
SAN GABRIEL CANYON

FROM

A.T.&S.F. RAILWAY

TO

N.E. COR. OF SECTION 20, T.2 N., R.9 W.

COUNTY SURVEYORS MAP NO. ^{F.M.} 18763
SCALE 1 INCH = 400 FEET.

J.E. ROCKHOLD COUNTY SURVEYOR

COPIED FROM A MAP MADE BY LOS
ANGELES CO. FLOOD CONTROL
DISTRICT

OFFICE WORK BY C.C. BROOK.
CHECKED BY R.W. ANDERSON.

5-15, 13, 14, 15

F.M.	1	8	7	6	3
A	5	OF	A	5	

