

17

16

0+00 is Station Number 5 La Puente
Rancho. Big Sycamore Tree. Used Spike and
Tin in South and East for Approximate line and
Distance.

Found Granite Monument Hole in Top

0+00 Found Old 2"x2"
Stake 6" Below Surface

SAN

BERNARDINO

ROAD



15

14


12

ORANGE

ORANGE AVE.

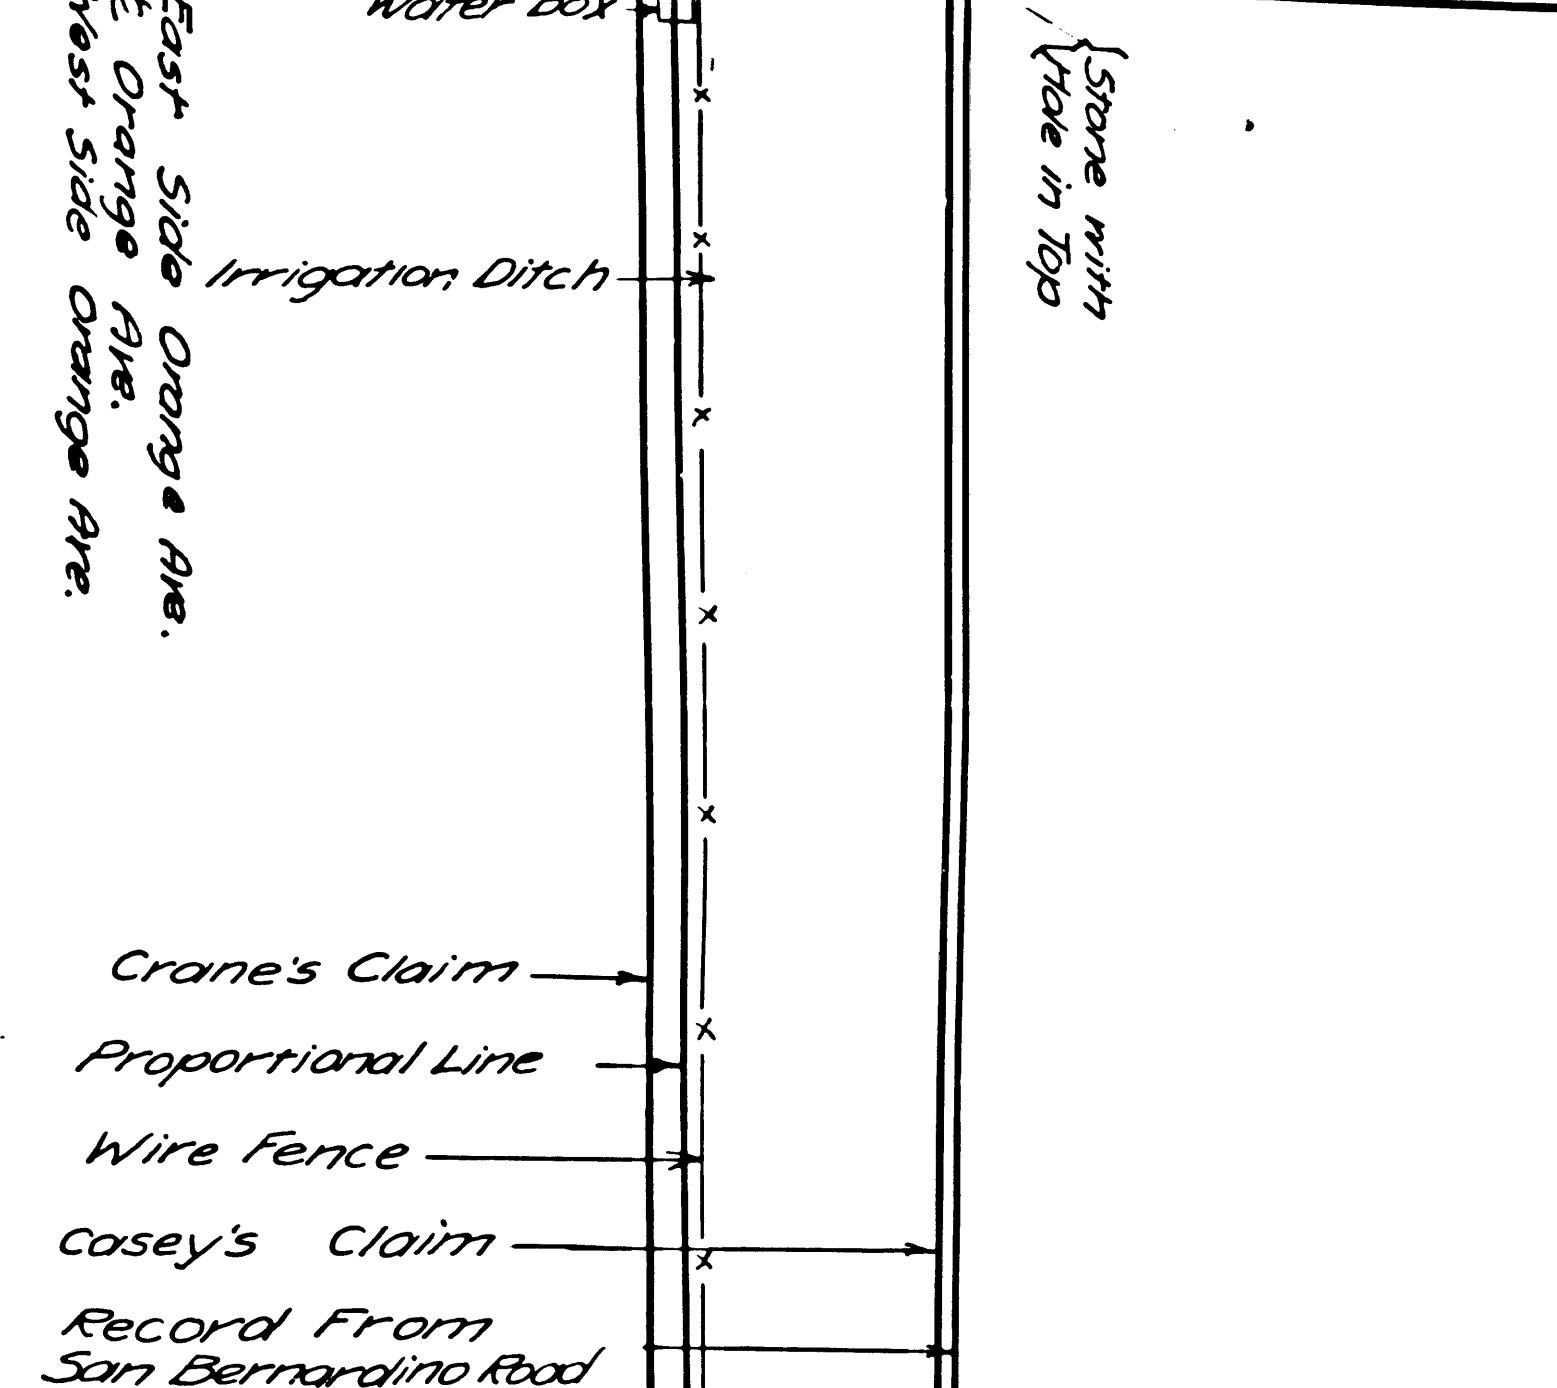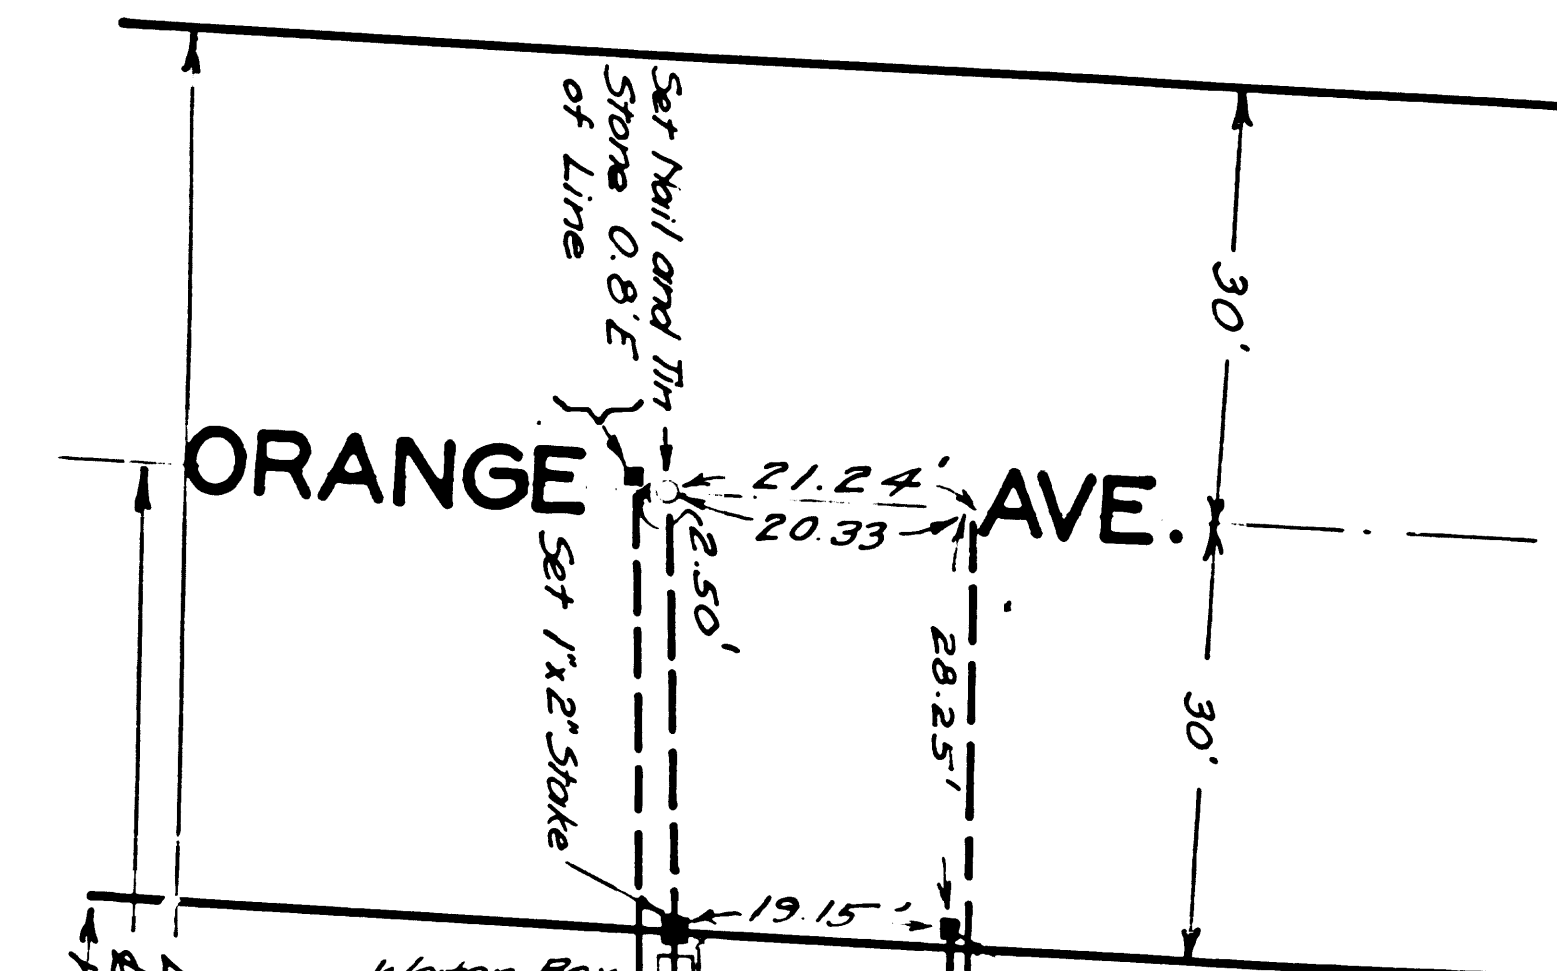

2+00 15' Cistern 10' Diameter

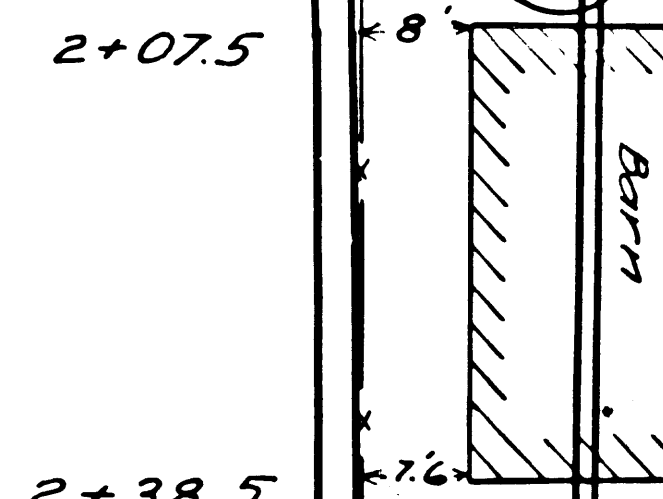

2+51.5 20'


2+72.2 13.5'

2+92.5 13.1'

3+12.3 13.3'

3+32.2 13.3'

3+52 13.6'

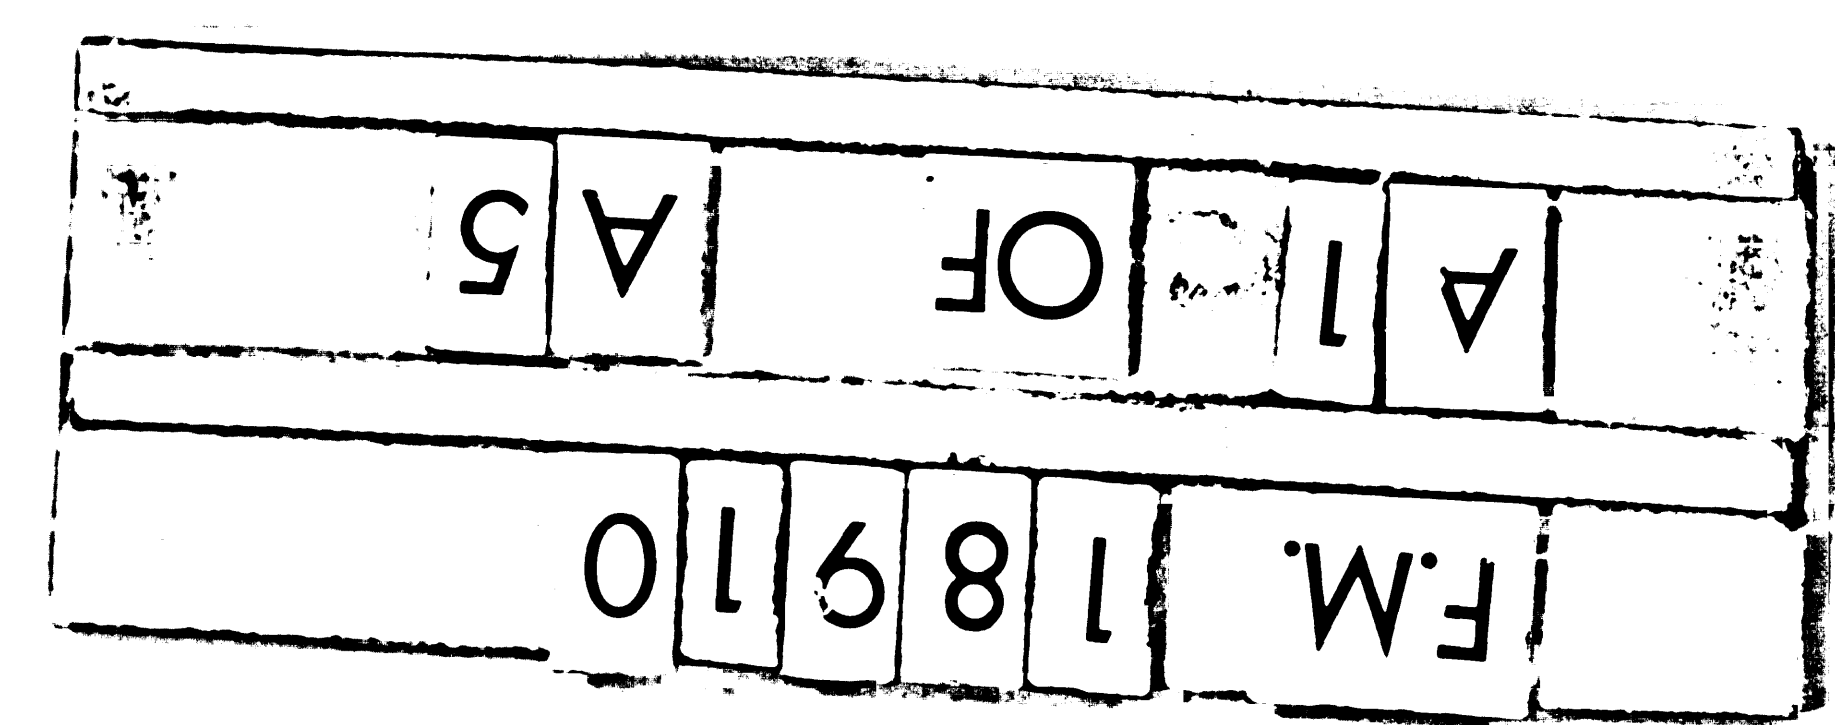


8+67.7 Iron Pin 4" Below
Surface 0.10' W. of line.



Tracks of Pacific Electric Railway

10+91.25 Center Line
Between Pacific Electric
Tracks.

17+37.9 1 1/2" x 1 1/2" Iron Rod Surrounded
By Rocks 0.30' E. of Line.

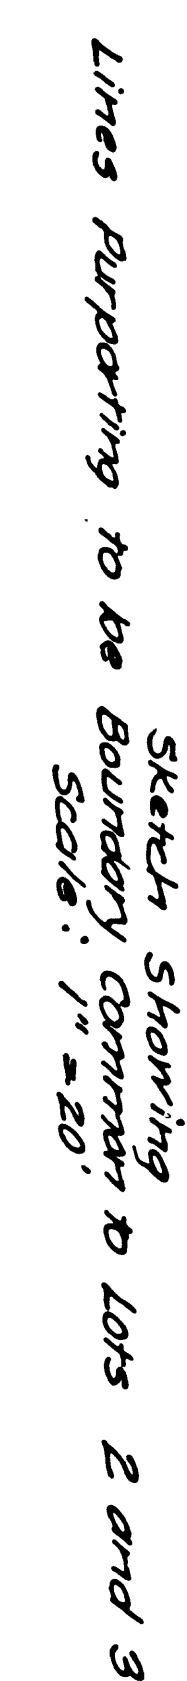

Note: Distances and Stationing Shown as Record in Parentheses are Measured from the Corner Line of San Bernardino Road.

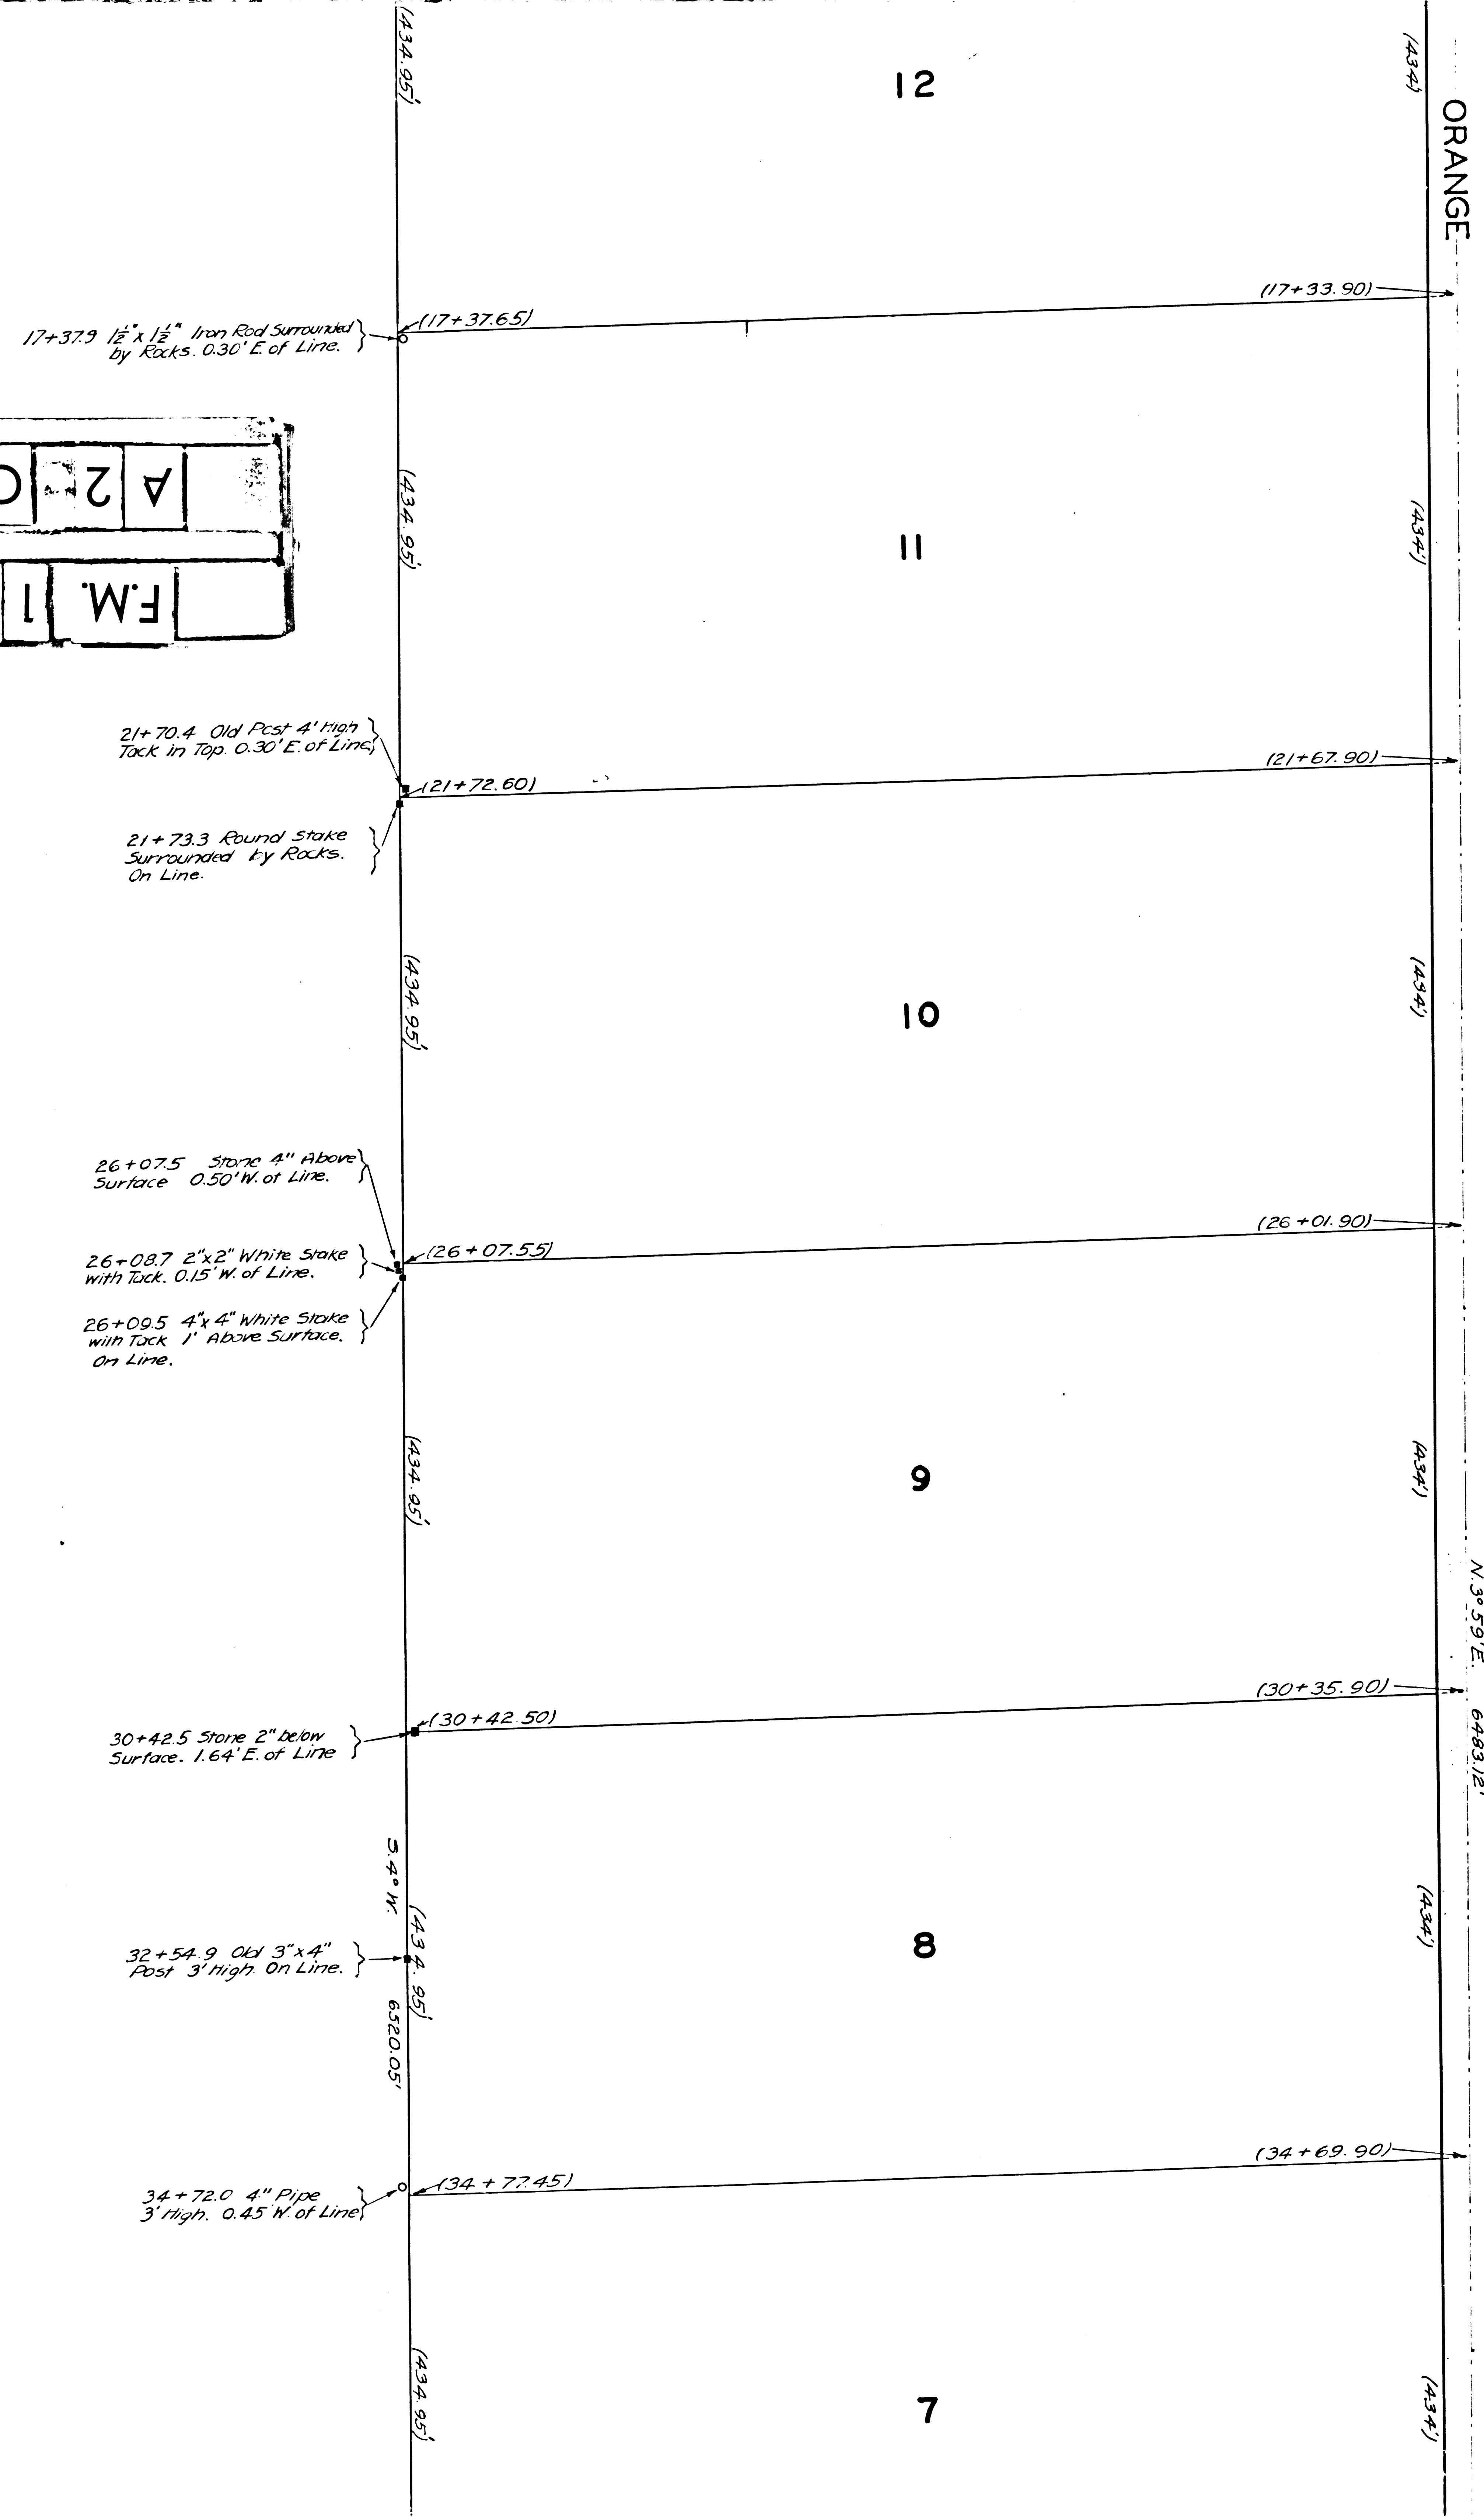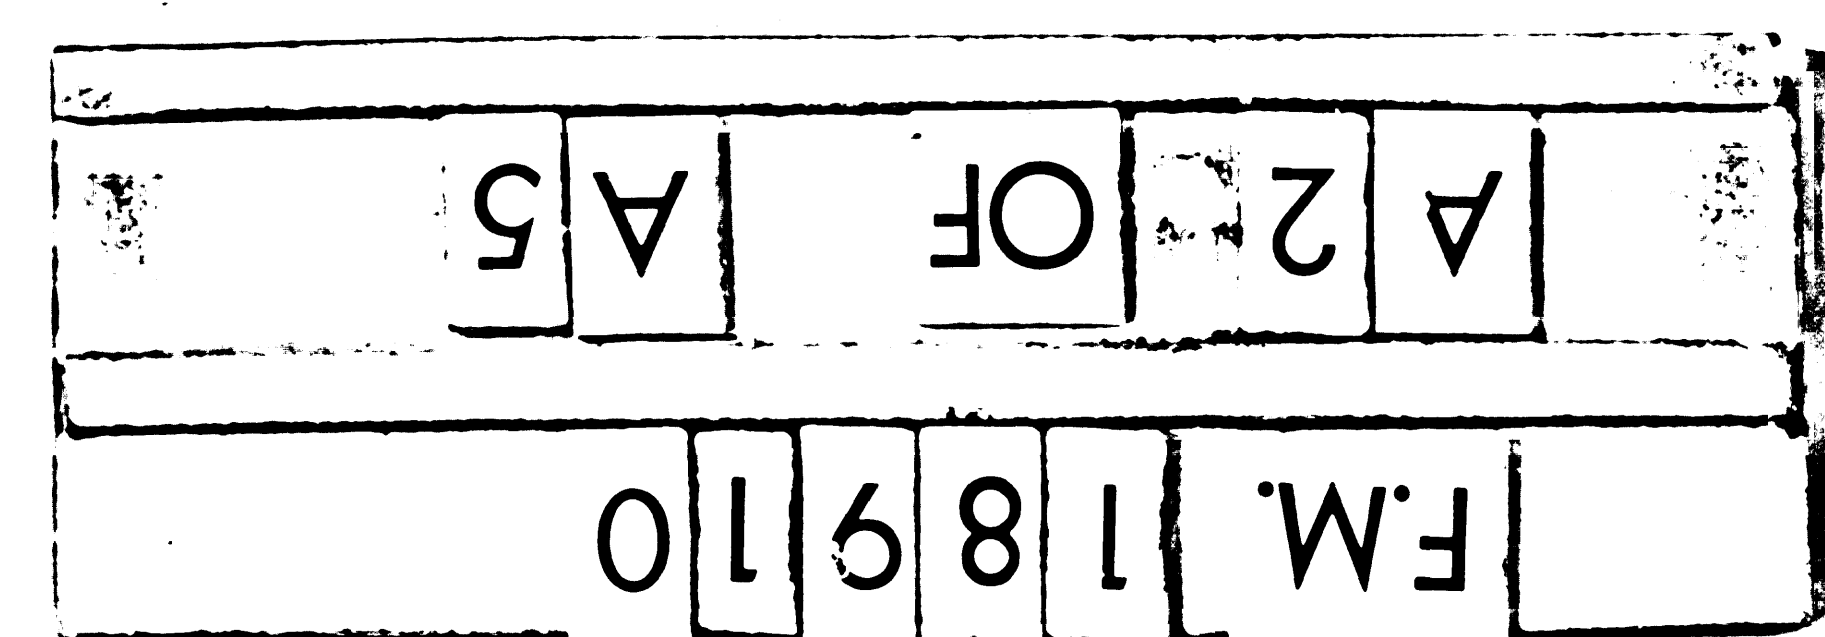

F.M. 18910
 A 3 OF A 5

34+72.0 4" Pipe
3' High, 0.45' N of Line

39+58.7 New 3"x3" White
Stake, 0.40' E. of Line

43+47.7 Stone 4" Above
Surface, On Line

47+82.3 Stone, Flush with
Surface, 0.45' E. of Line

52+17.4 Stone Monument
Hole in Top, 0.40' E. of Line

52+84.2 New 3"x3" White
Stake 0.40' E. of Line

55+71.2 New White Stake
0.50' E. of Line

56+46.1 Granite Monument
Hole in Top, 0.60' E. of Line

56+50.4 Set 1"x2" Stake
56+51.8 3"x3" White Stake
Set by Day, 0.10' West of Line

(34+77.45)

(43+4)

(39+12.40)

(43+4)

(43+47.35)

(43+4)

(47+82.30)

(43+4)

(52+17.25)

(43+4)

(56+52.20)

(43+4)

7

6

5

4

3

(34+69.90)

(43+4)

(39+03.90)

(43+4)

(43+37.90)

(43+4)

(47+71.90)

(43+4)

(52+05.90)

(43+4)

(56+39.90)

(43+4)

AVE.

Crane's Claim
 Wire Fence
 Proportional Line
 Casey's Claim
 Record from San
 Bernardino Road

9+76

10+00.95

West Line of Tract

West Line of Tract

0.36'
 1"x3" Stone Set to have been
 Set by Day, 0.10' West of Line
 Set 1"x2" Stake
 Granite Monument Hole in
 Top, 0.60' East of Line

Crane's Claim
 Wire Fence
 Proportional Line
 Casey's Claim
 Record from San
 Bernardino Road

Water Box

Stone

Set Nail and Tin

Set 1"x2" Stake

2.5'


21.4'

19.55'

(Spent with)

Stone
 Set Nail and Tin
 Stone With Hole
 in Top



Identical

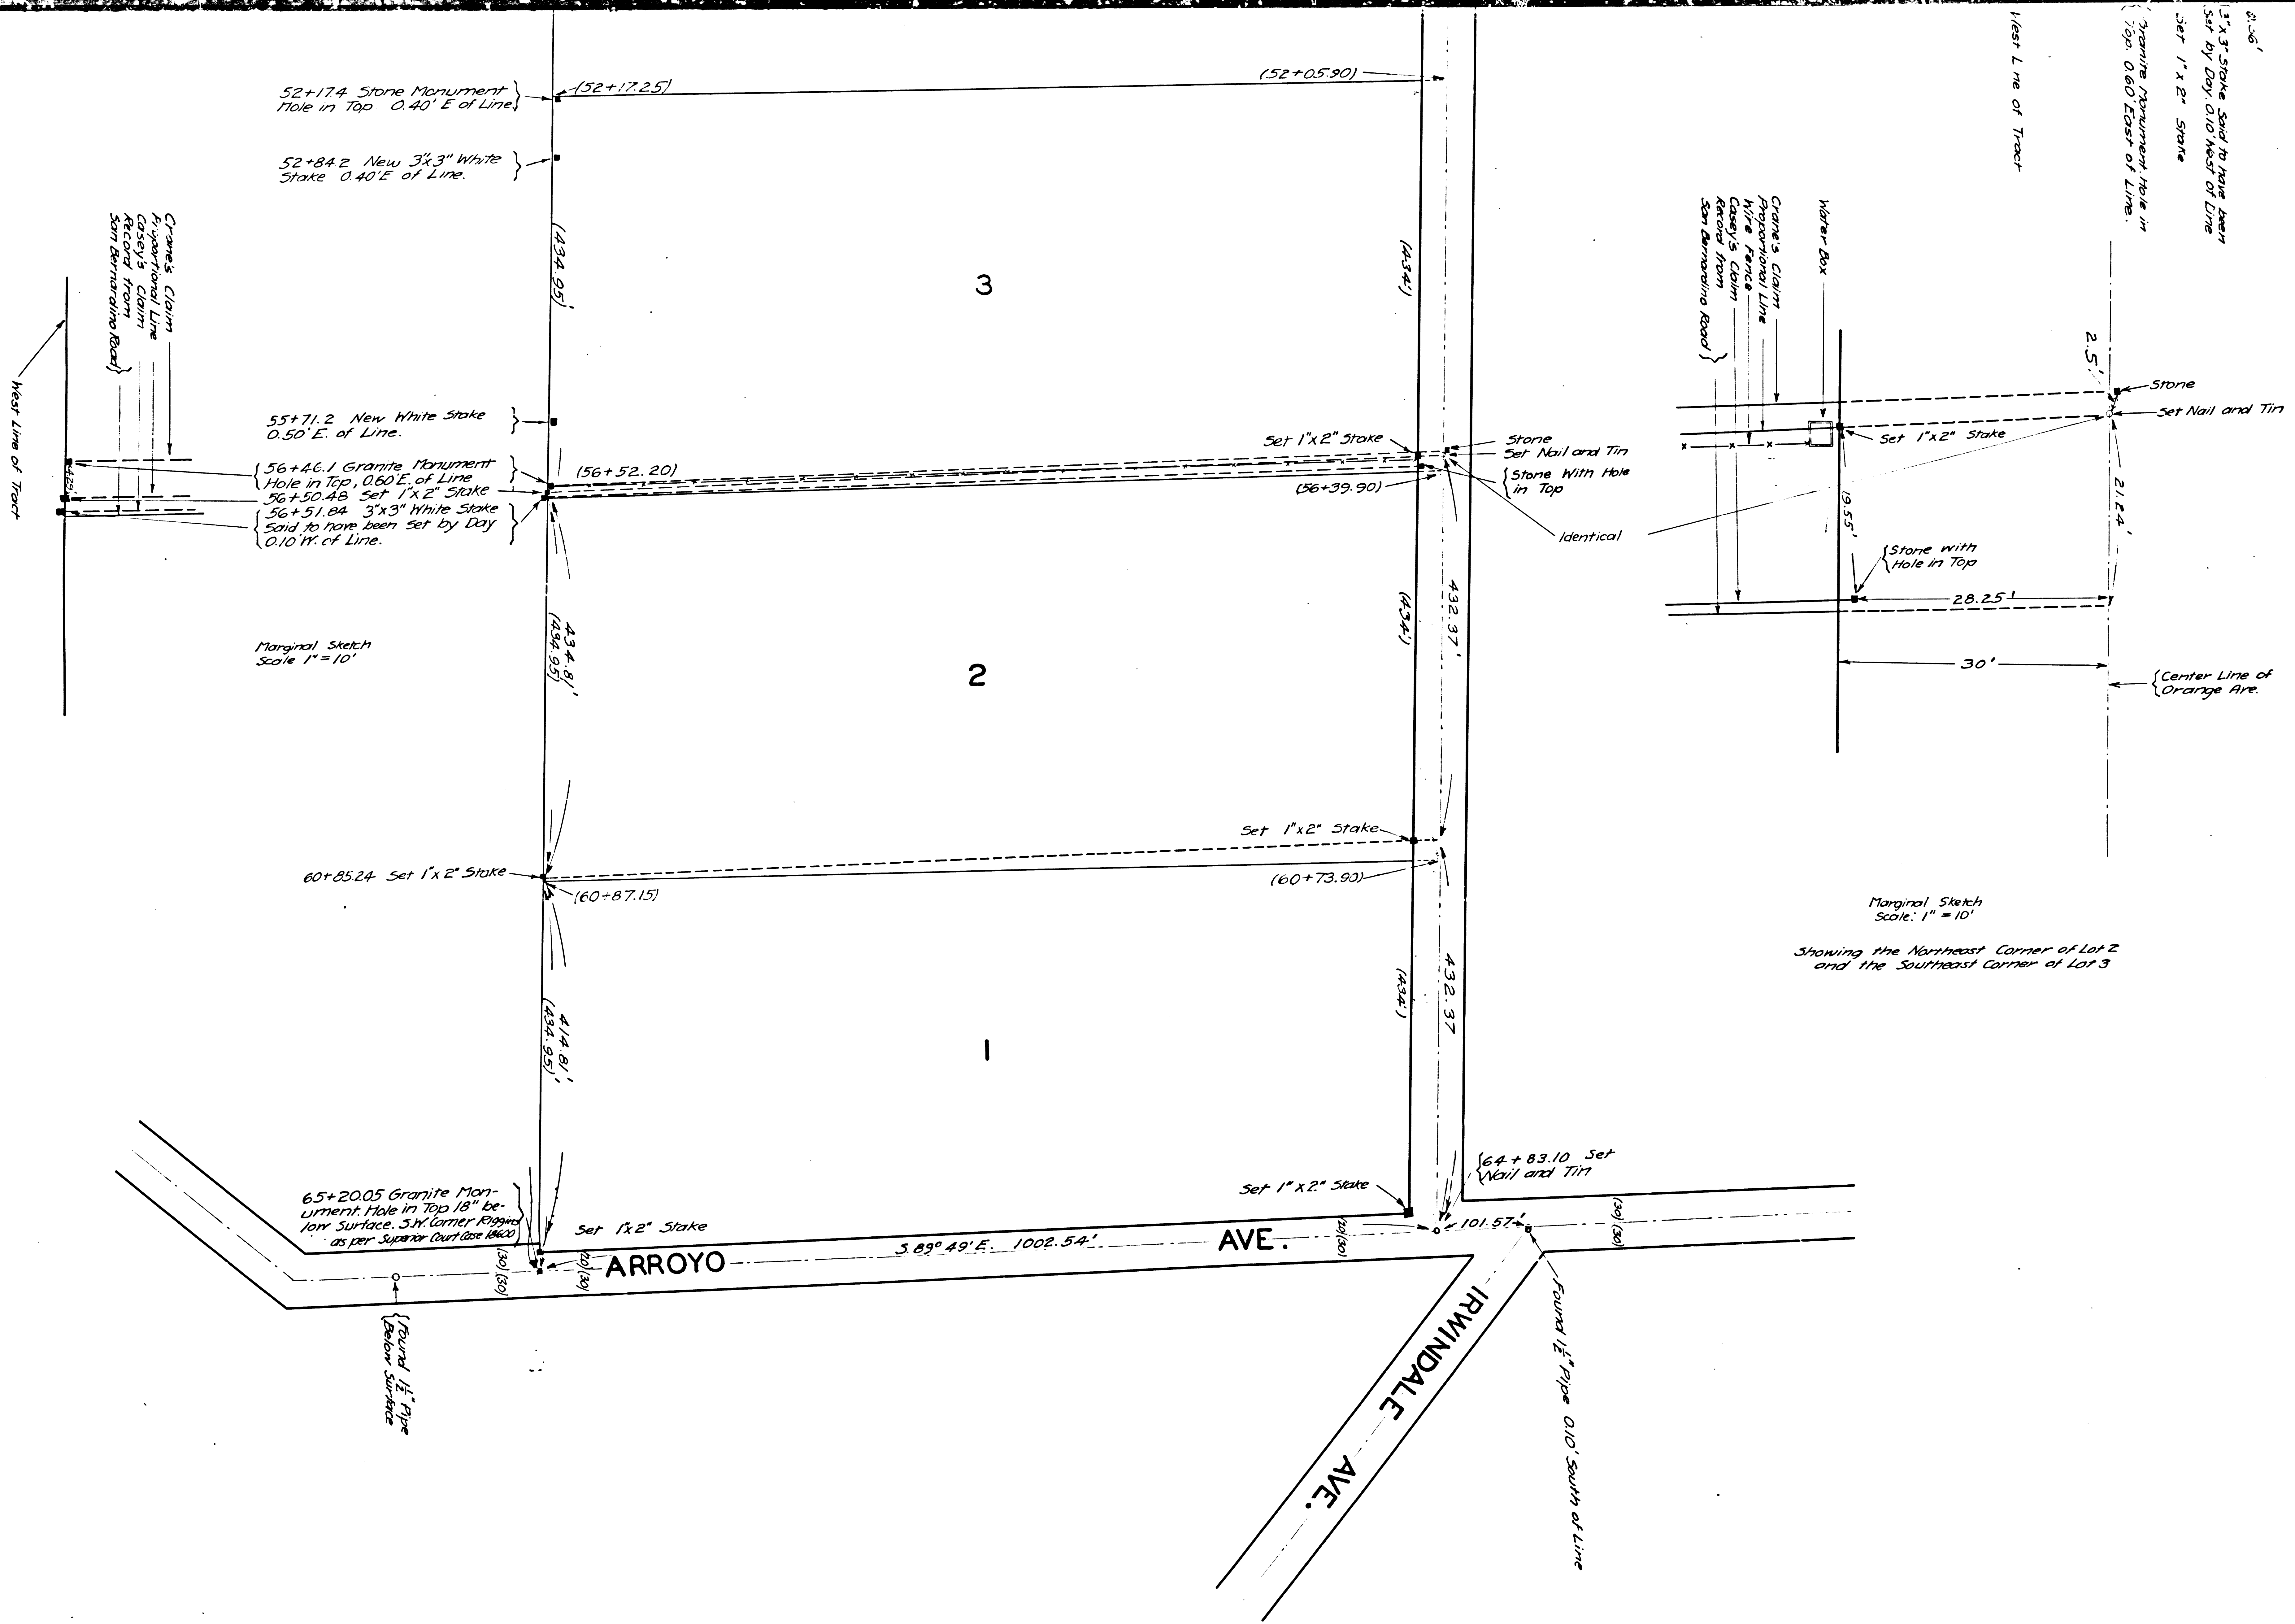

A 4 OF A 5
 F.M. 18910

LOS

EUC

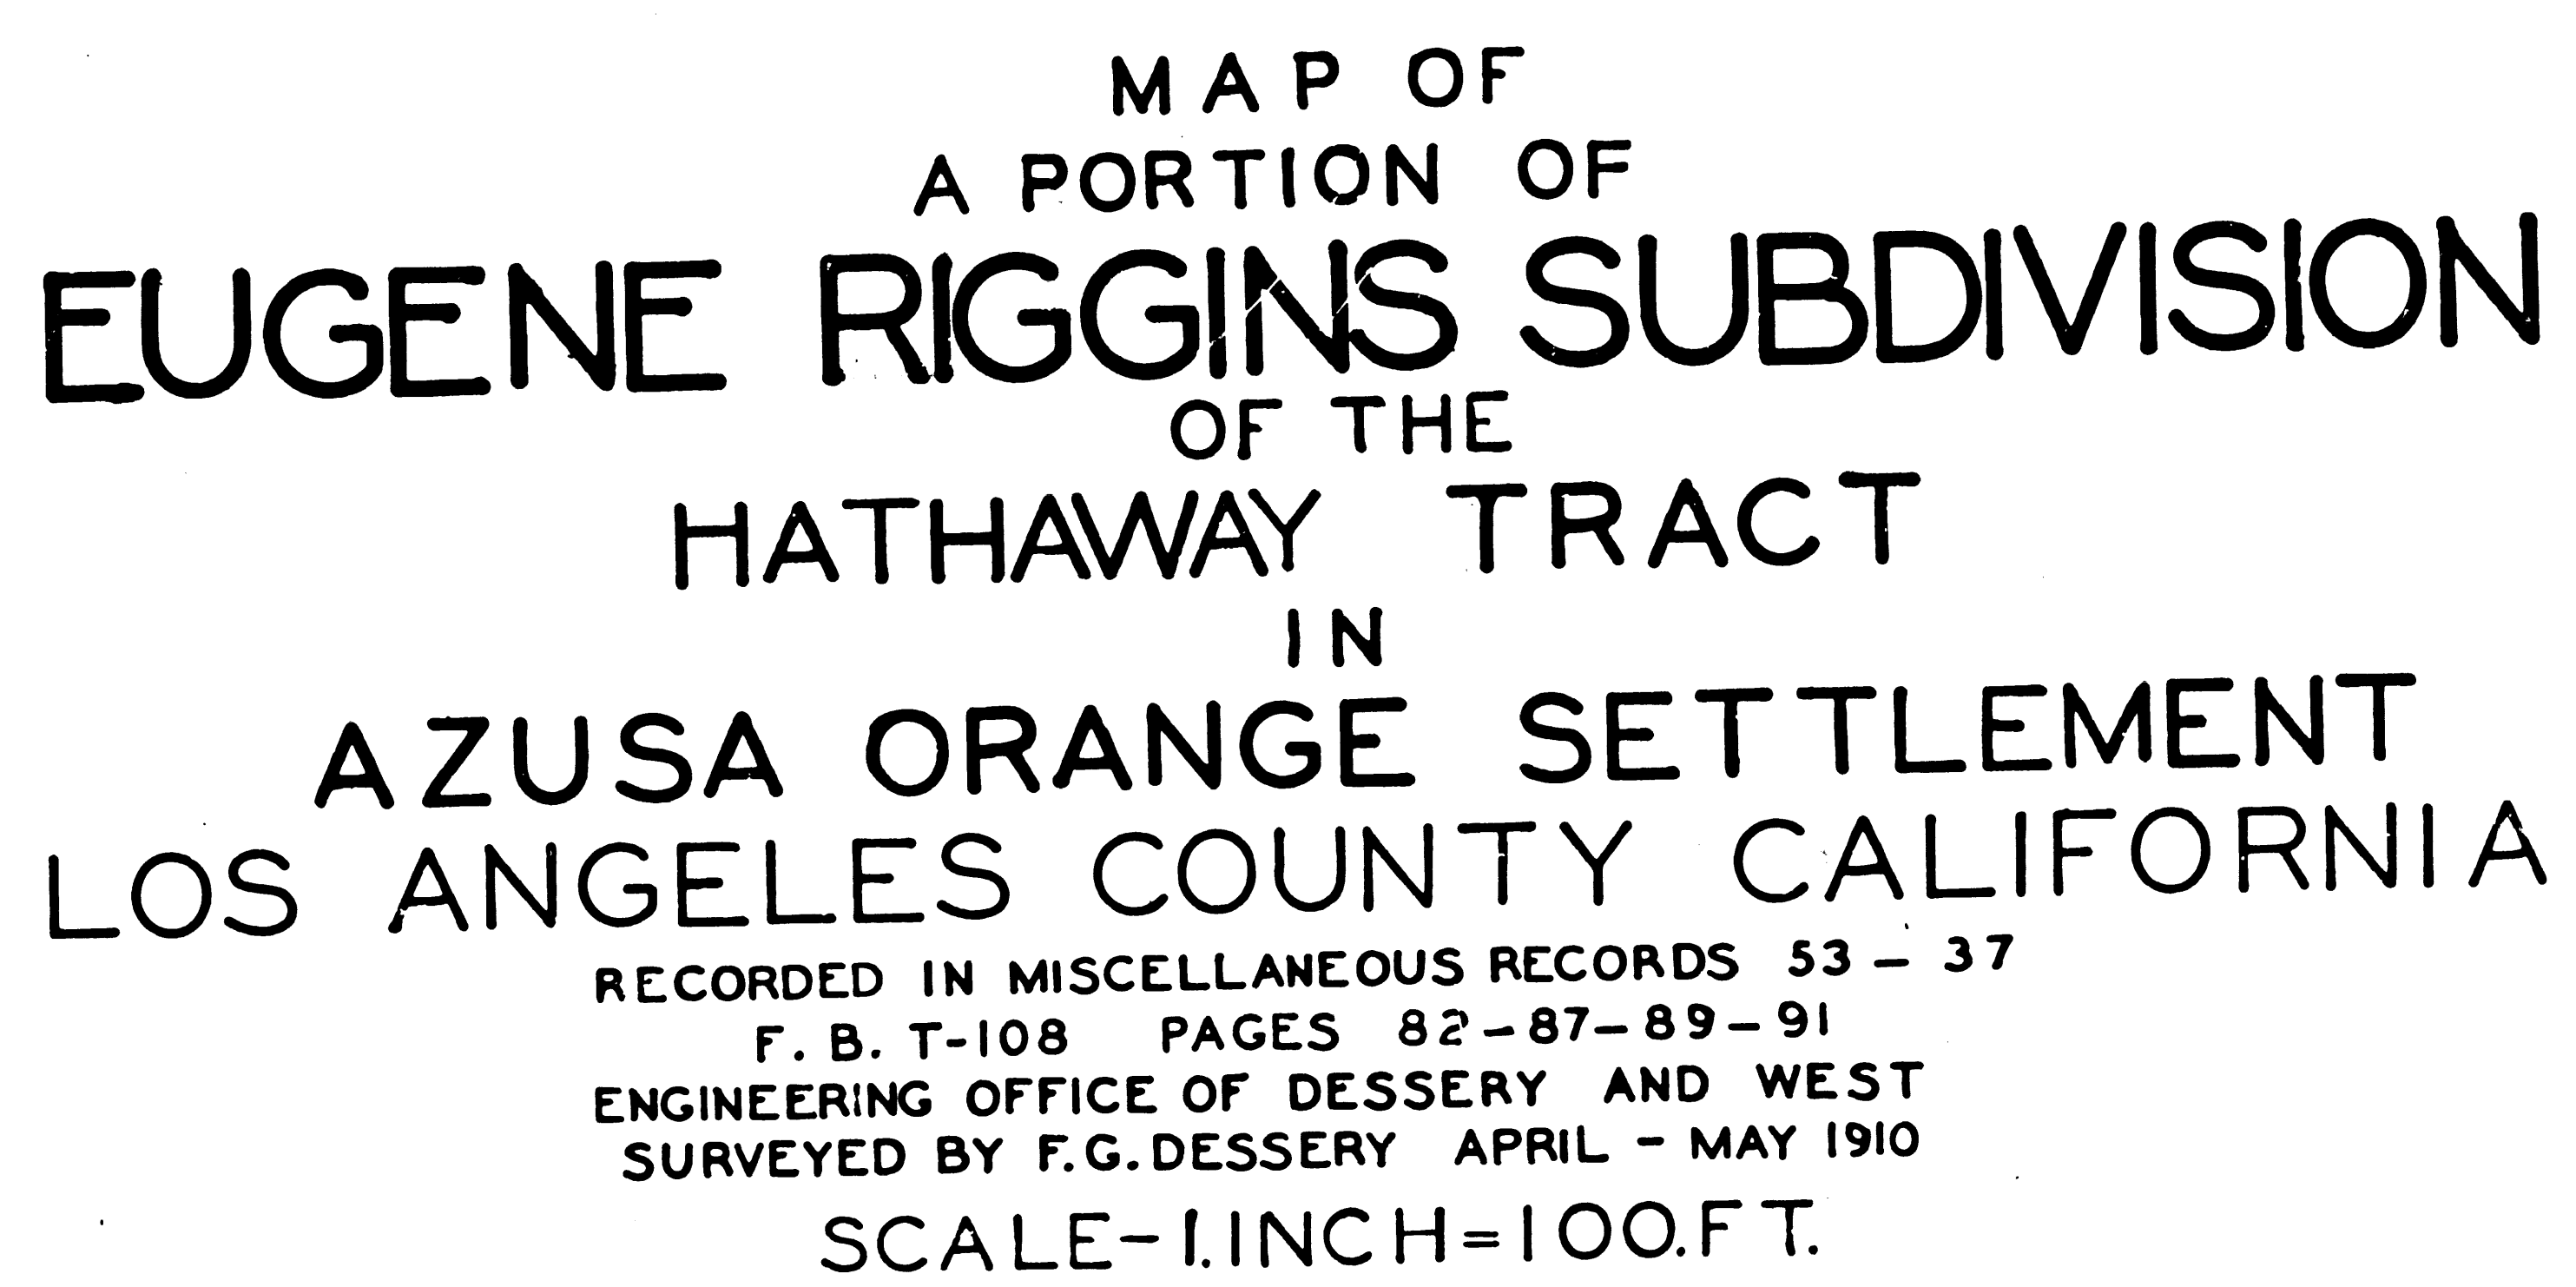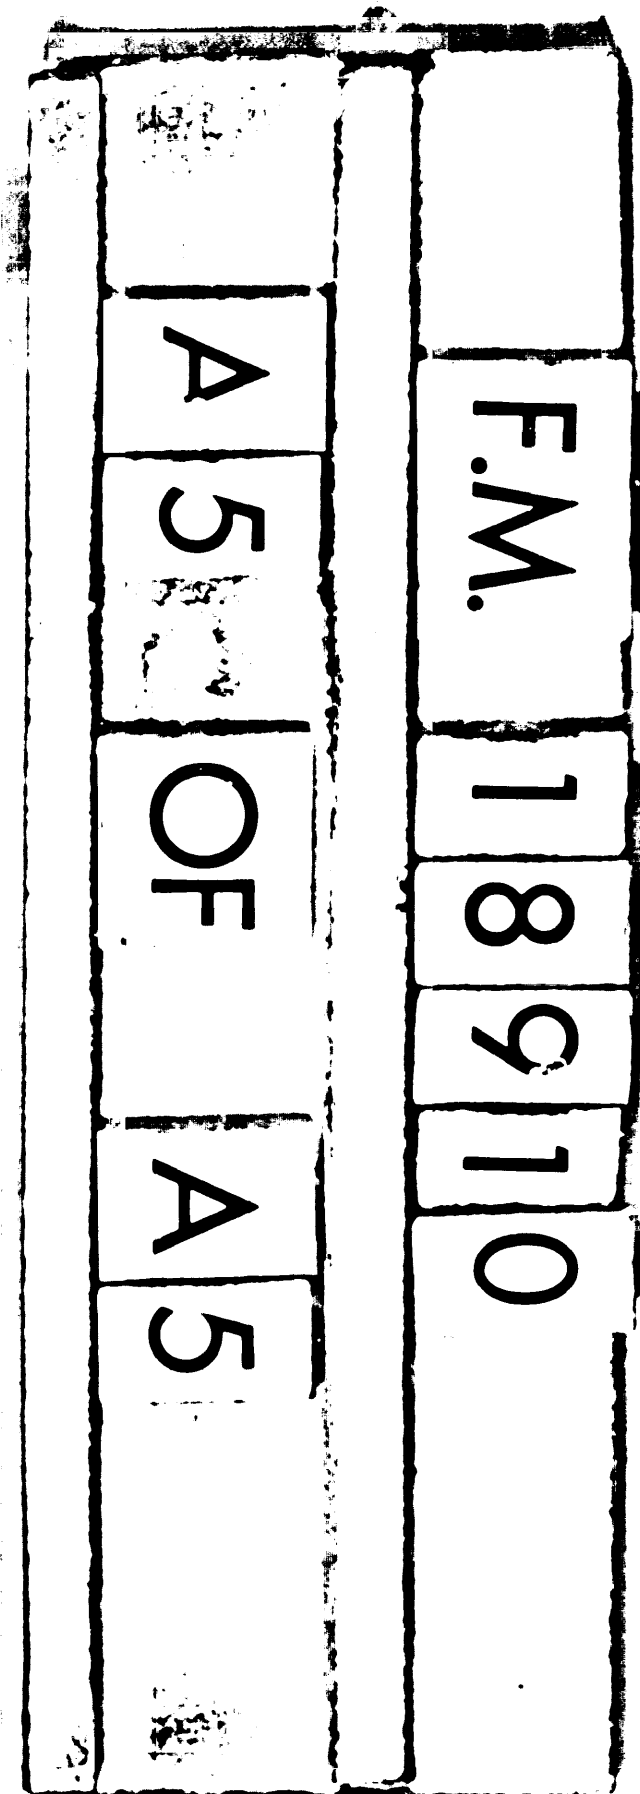

TRACED MARCH 1927 FROM BLUEPRINT FURNISHED BY
FRED C. McCANDLESS

TRACED MARCH 1927 FROM BLUEPRINT FURNISHED BY
FRED C. McCANDLESS