


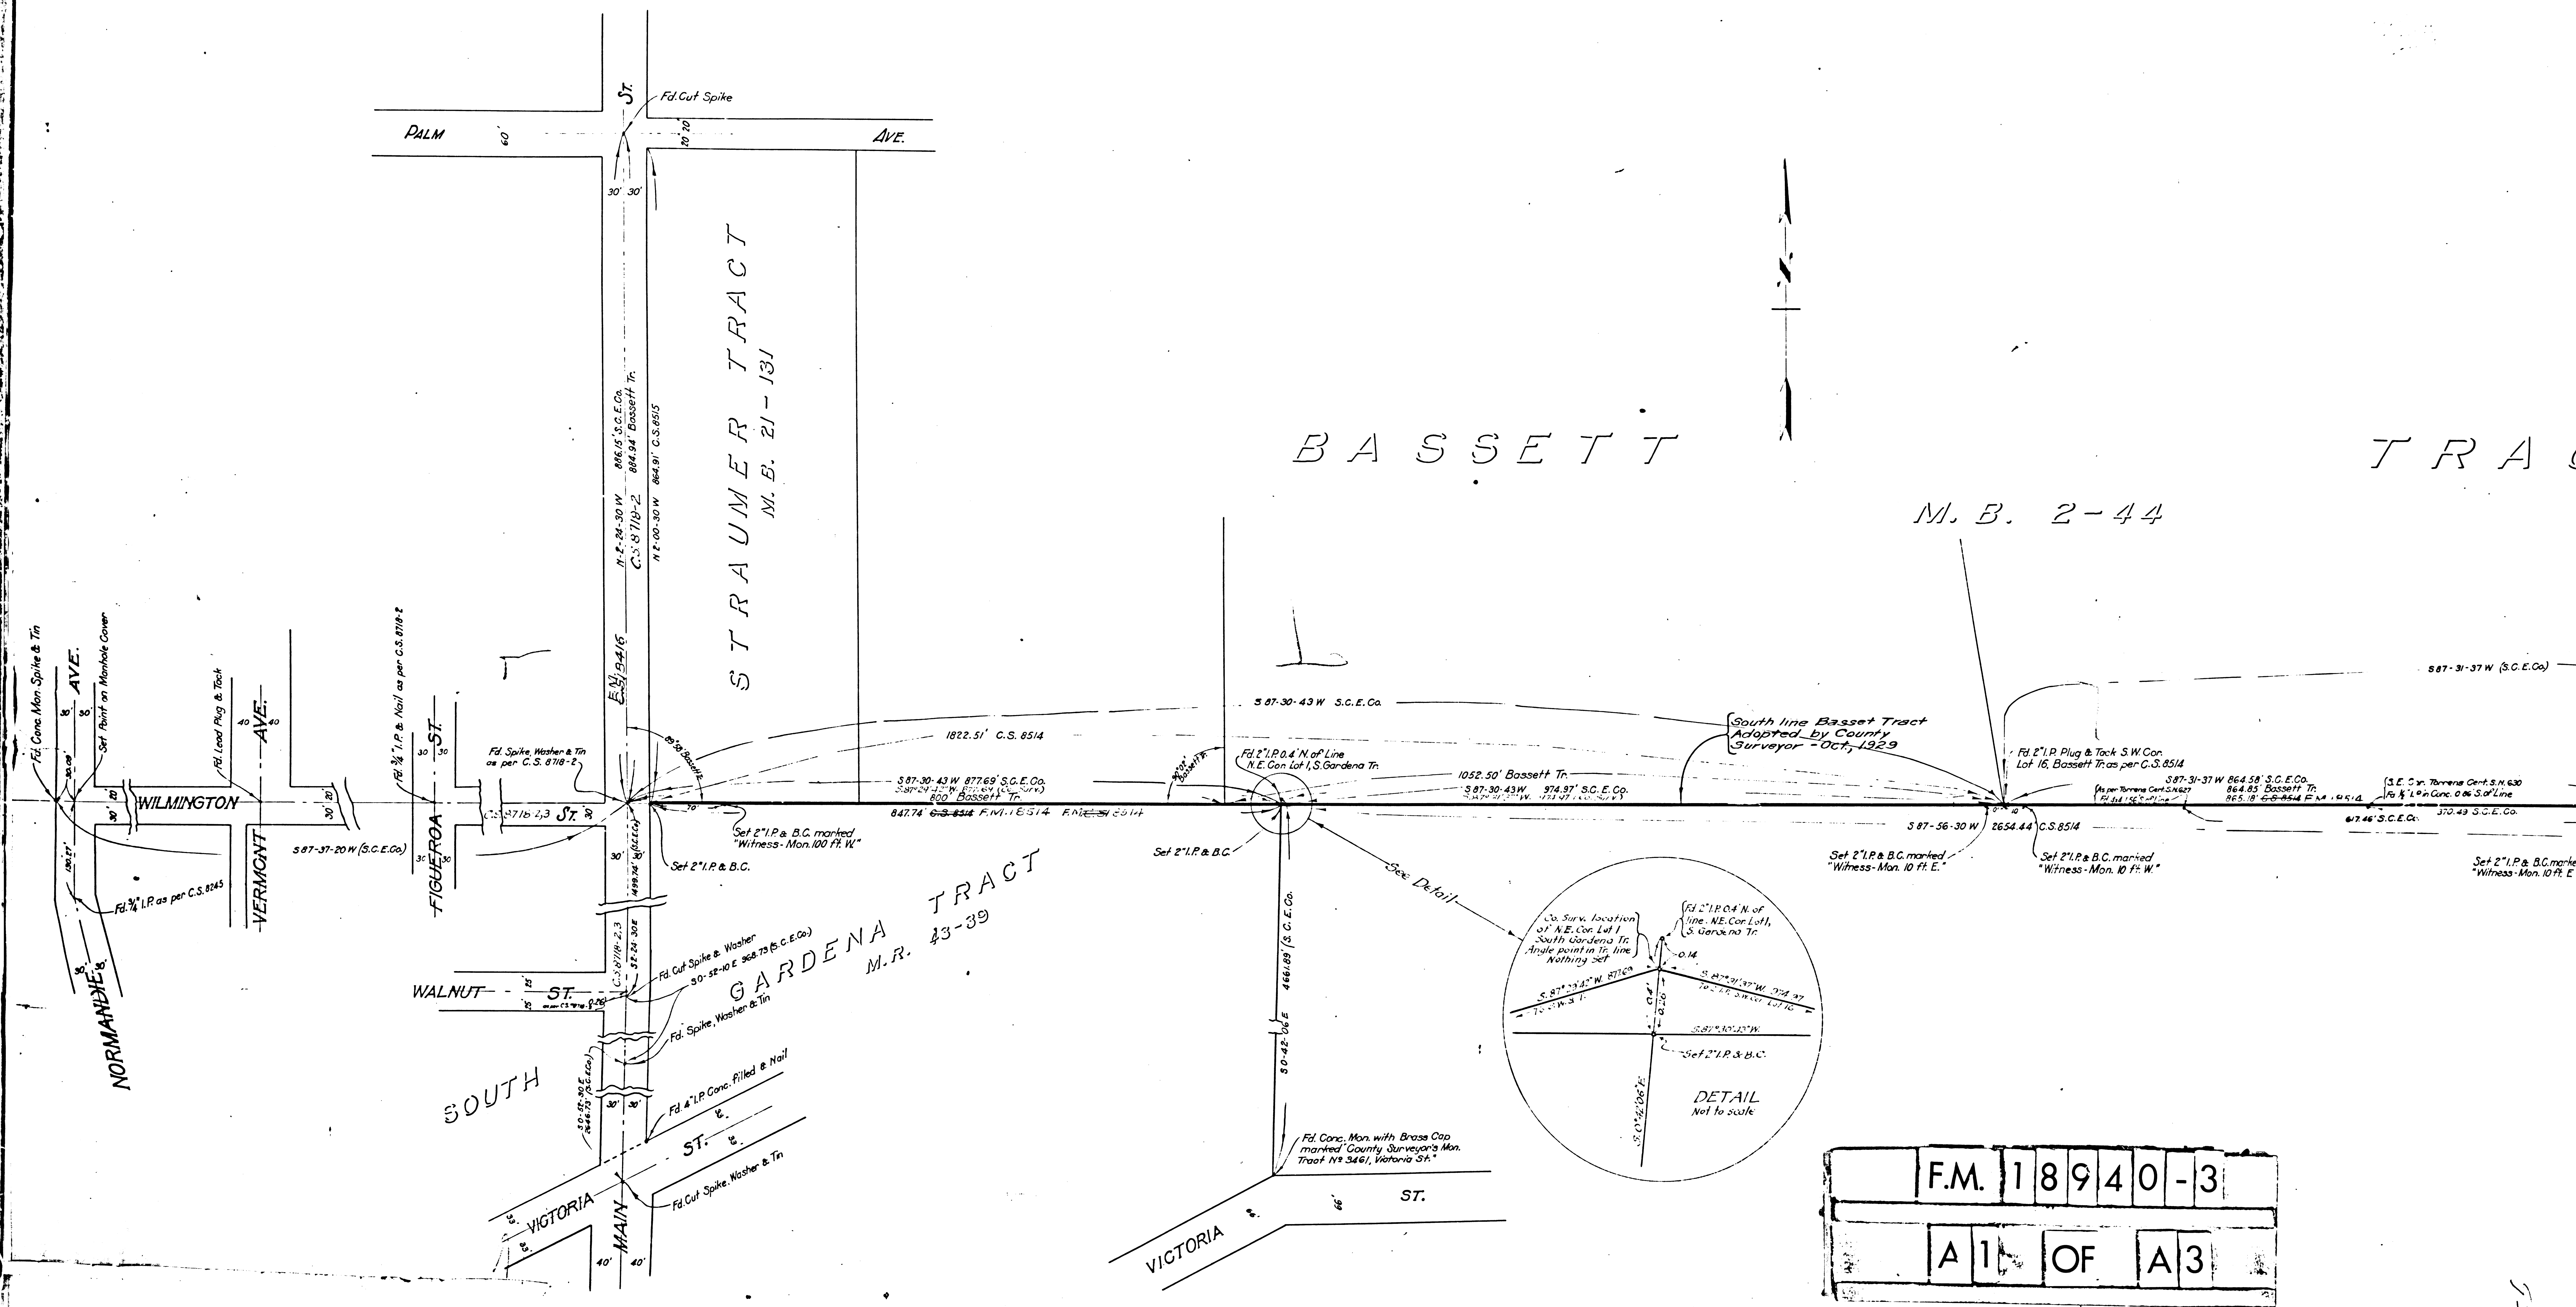


F.M. 18940-3
A1 OF A3

45

D O W N E Y

M R A

$\mathcal{TRA}C\mathcal{T}$

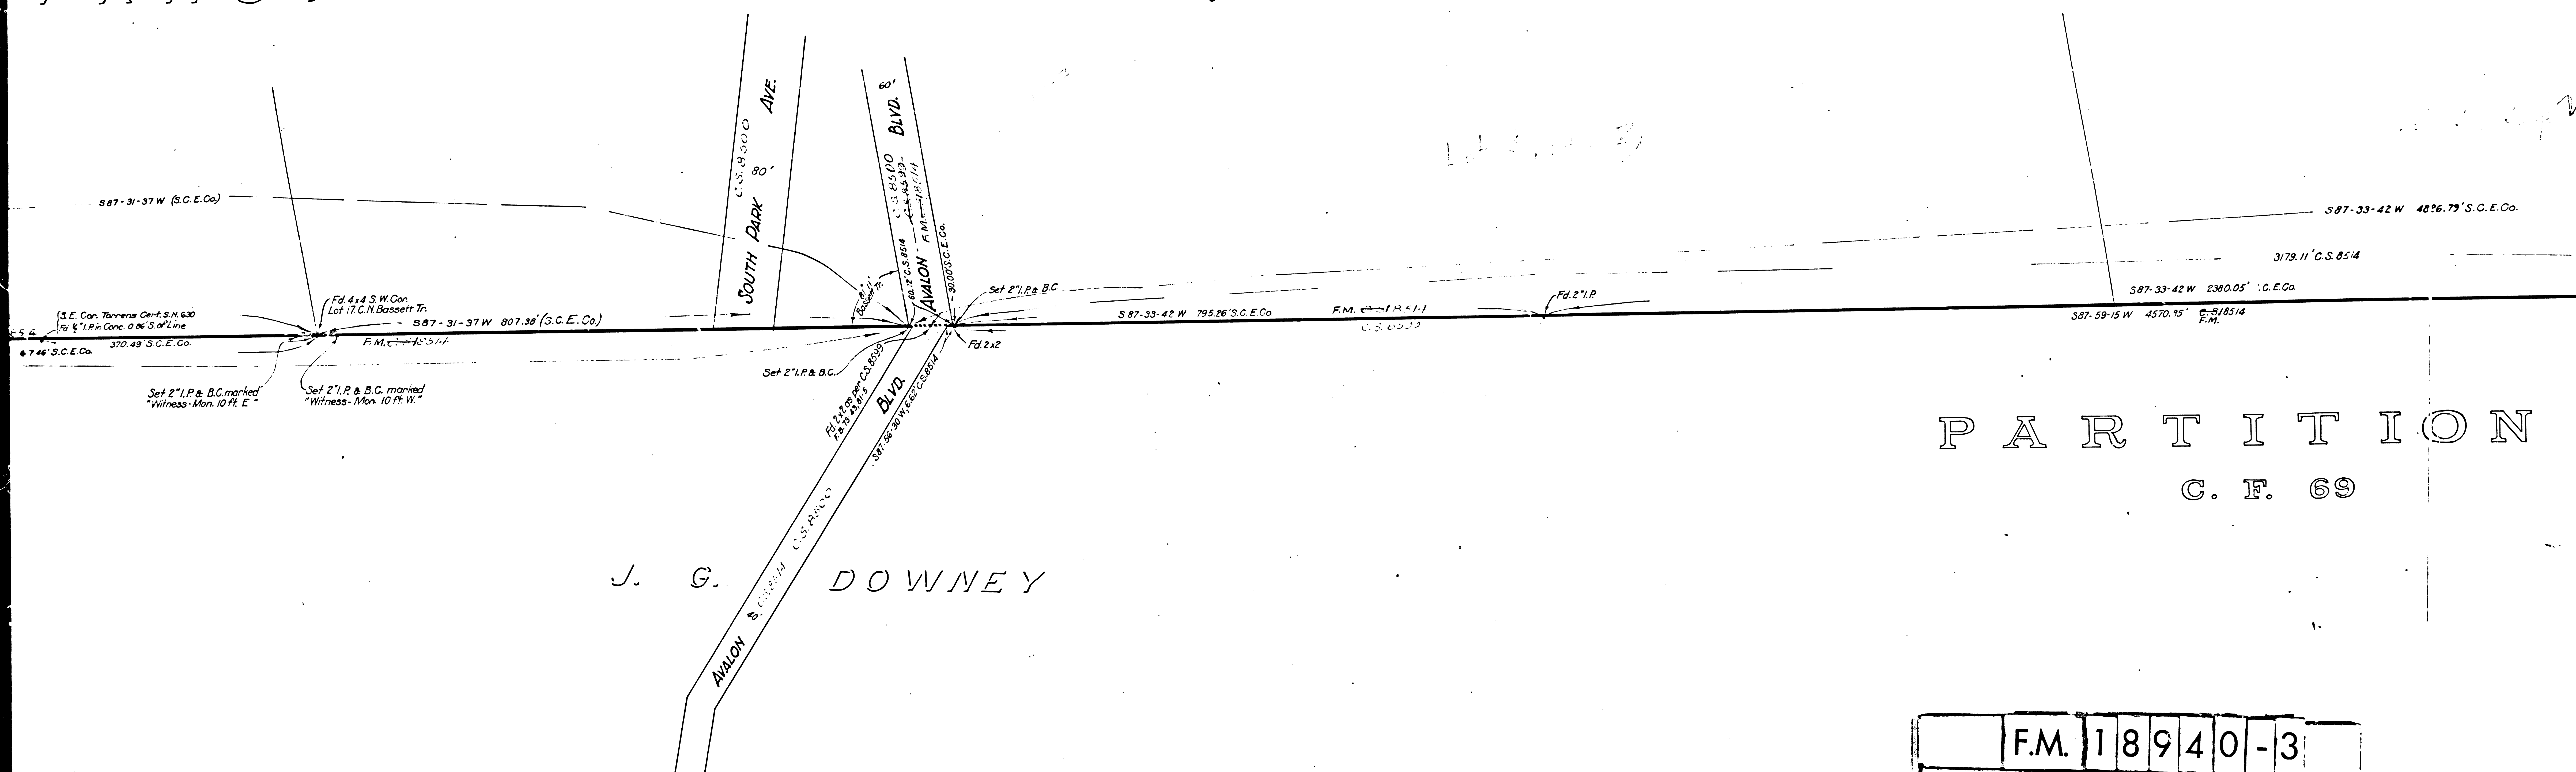


PARTITION
C. F. 69

	F.M.	1	8	9	4	0	-	3
	A	2		OF		A	3	

Sht-26

Let $A = \begin{pmatrix} 1 & 2 \\ 3 & 4 \end{pmatrix}$

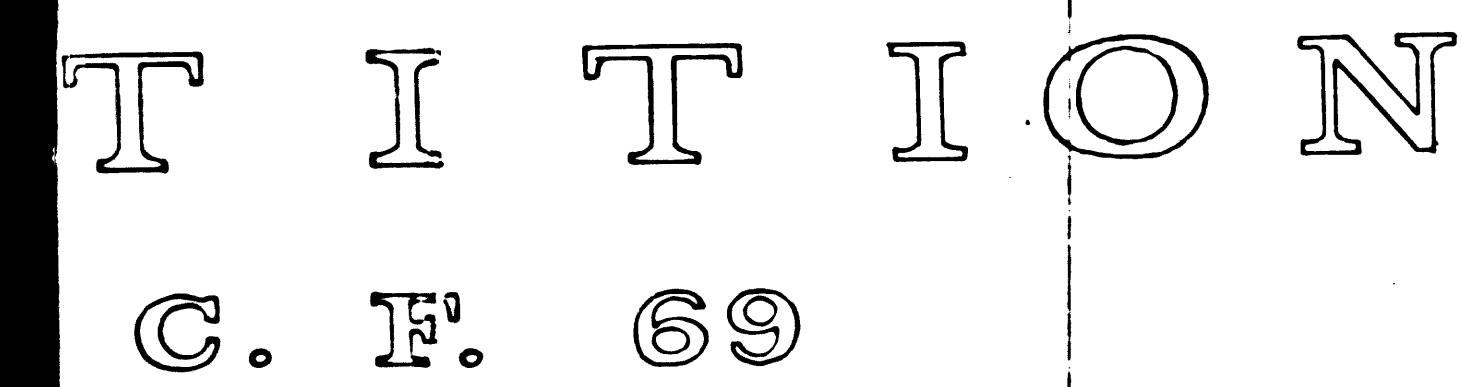

F.M. 18940-3
A 3 OF A 3

MAP
SHOWING
PORTION OF THE NORTH LINE OF PARTITION
IN SUPERIOR COURT CASE NO. 939
AS ADOPTED BY
SOUTHERN CALIFORNIA EDISON COMPANY
LOS ANGELES CALIFORNIA

MARCH 18-1929
SCALE 1 IN. = 100 FT.
Sht. 26

NEG. N295

645