



D: 405-1A
D: O.R. 427-274
NATIONAL HOME FOR DISABLED VOLUNTEER SOLDIERS

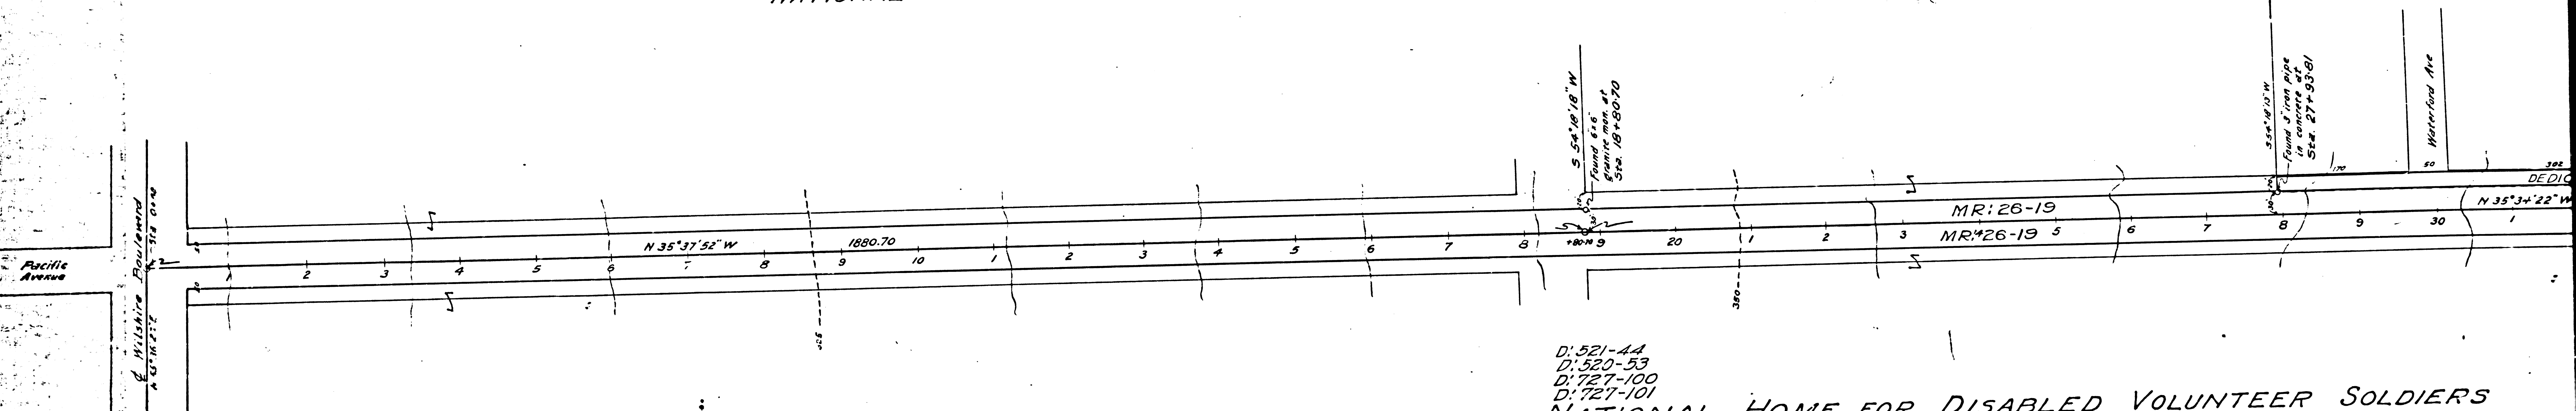


D: 521-44
D: 520-53
D: 727-100
D: 727-101
NATIONAL HOME FOR DISABLED VOLUNTEER SOLDIERS

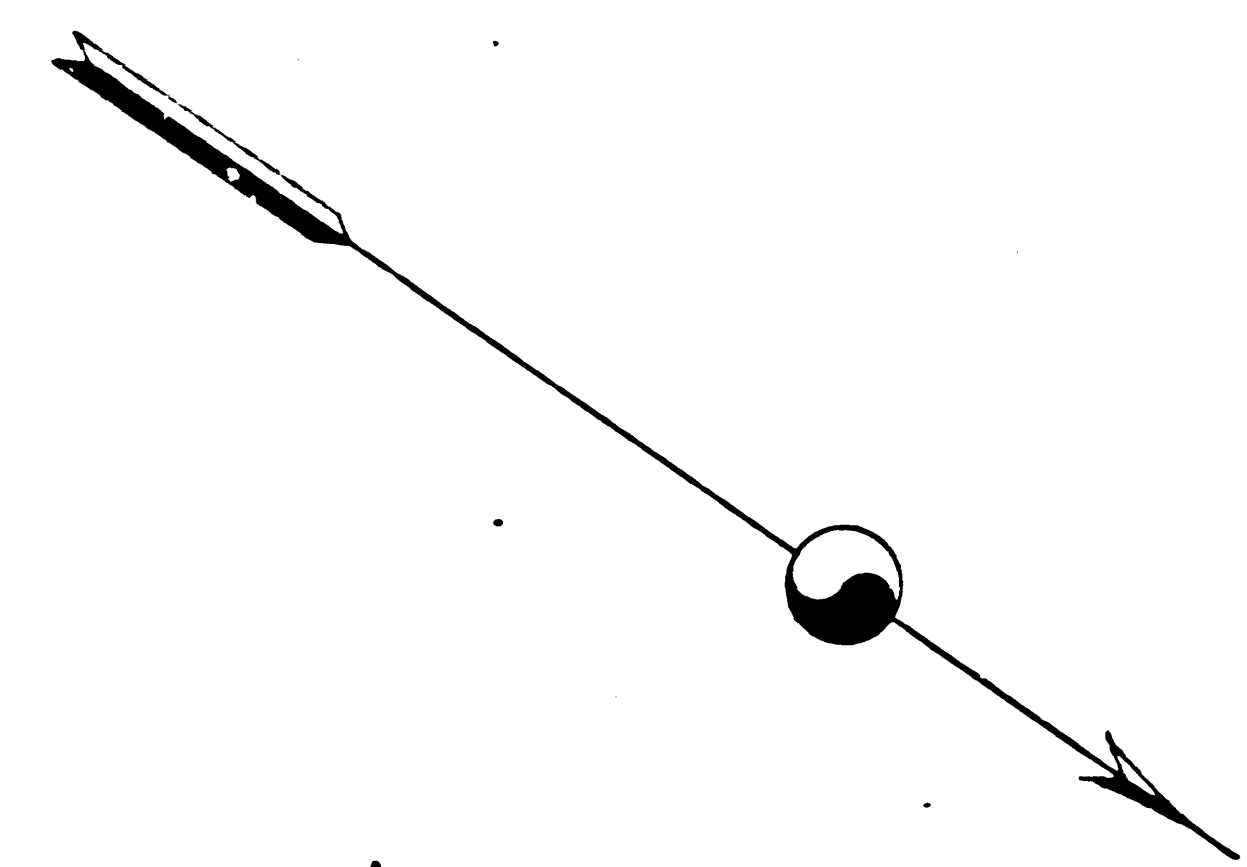

F.M.	1	8	9	7	6
A1	0	OF	A15		

一
一
二
二
三

5E# 27+93.81

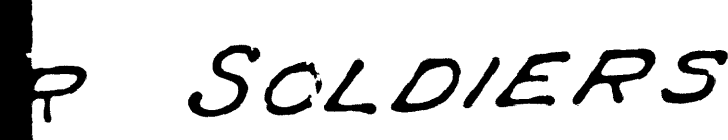

5881

Del. H.M. Collette, AG Field
Traced H. Gulick
F. B. "Sepulveda" 1-5
Calc. H.M.C. AGF C B Sep 1-2
Check " " C B " "

	F.M.	1	8	9	7	6
	A	2	0	OF	A	15

110011

FRANK MELINE CO

ROY H. JONES

D:57-151 O.R. 6634-62
D:O.R. 4861-96
Associated Arts Corporation

D:O.R. 3579-193
Frank L. Meline Incorporated
M:O.R. 5044-6
Roy Jones
O.R. 6634-62 D:57-151
O.R. 6647-203 D:57-244

D:1919-199
D:4763-241
Roy Jones
D:57-151 O.R. 6634-62

D:O.R. 4669-337
The Harvard School Upon the Emery Foundation
M:O.R. 6428-152
Pacific Mutual Life Ins. Co. of Calif.

D BY MB:135-92
N 35°34'22" W

FRANK MELINE CO

MR 26-19
D:57-151 O.R. 6634-62 (City)
D:O.R. 3032-370
HOLMBY
D:57-52 O.R. 6639-59

CORPORATION

CITY OF LOS ANGELES

SEPULVEDA CANYON ROAD

From Wilshire Boulevard to Ventura Boulevard

Surveyed May 1925

Scale: 1 inch = 100 ft.

Wilkie Woodard, Engineer.

Basis of Bearings Map 8319355


H.M. Collette, Field Engineer

F.M.	1	8	9	7	6
A	3	5	O	F	A
1	5				1

Del. H.M. Collette, A.G. Field
Traced Gulick
F. B. Sepulveda 1-5
Calc. H.M. Collette C. B. Sep 1-2
Check H.M. Collette C. B.

50011


O.R. 6639-59 D:57-152
 D:6458-226
 Santa Monica Mountain Park Company
 A.O.R. 3940-193
 A.O.R. 3049-255
 Los Angeles Mountain Park Company

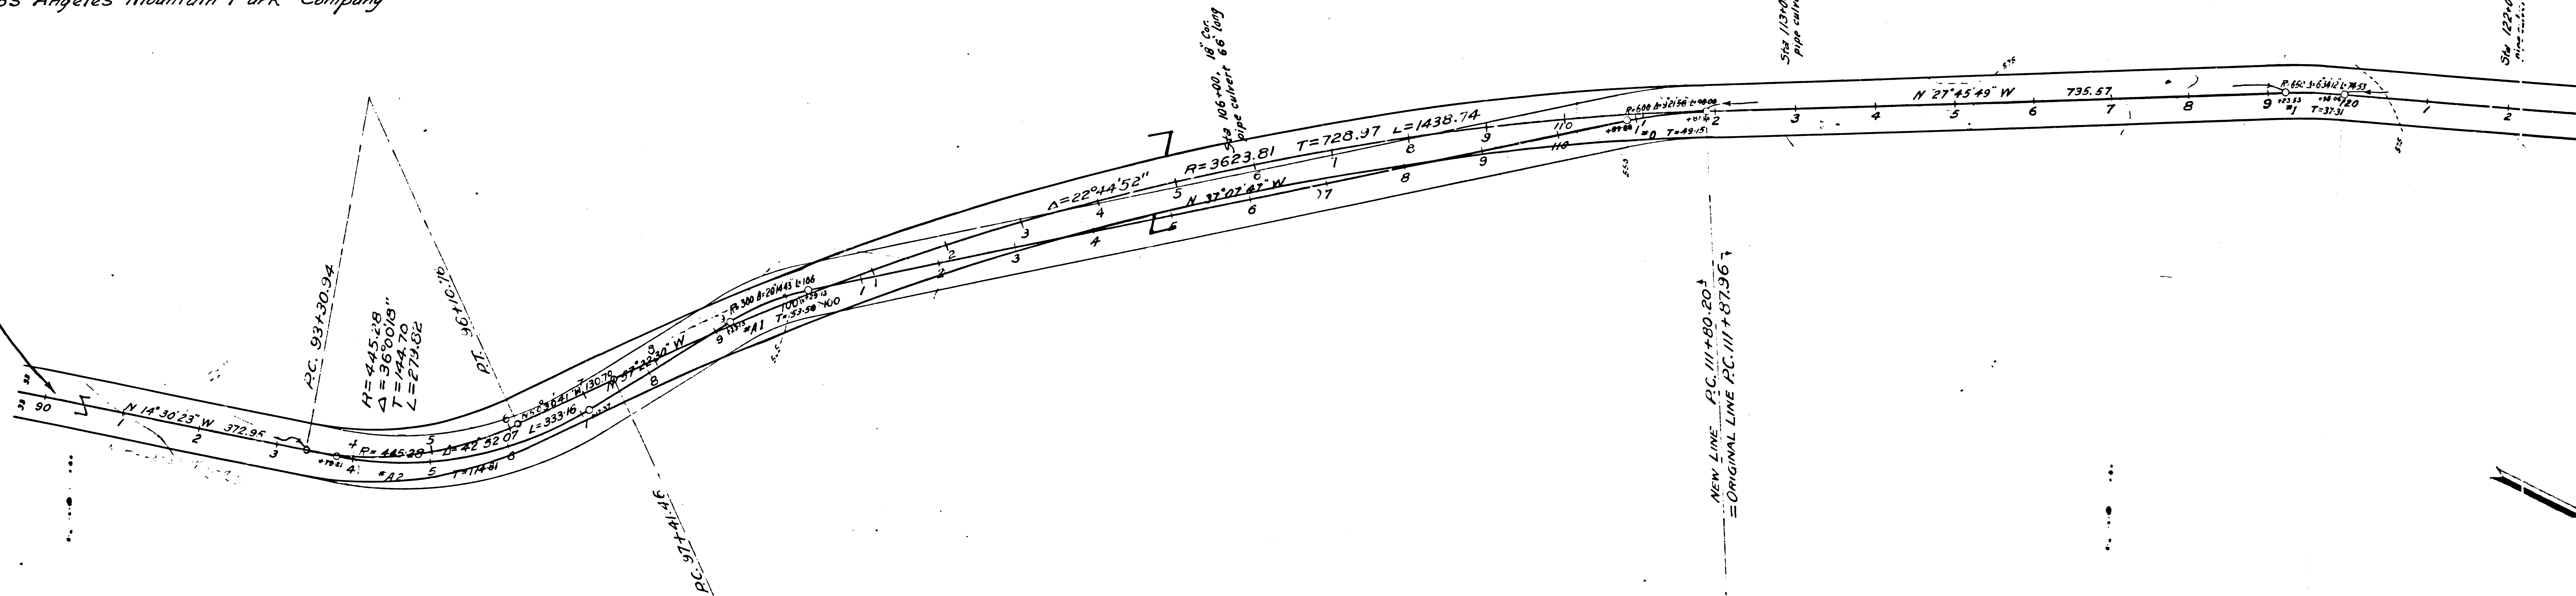

F.M.	1	8	9	7	6
A	4	OF	A	1	5

SHEET 3
of 10 sheets

118011

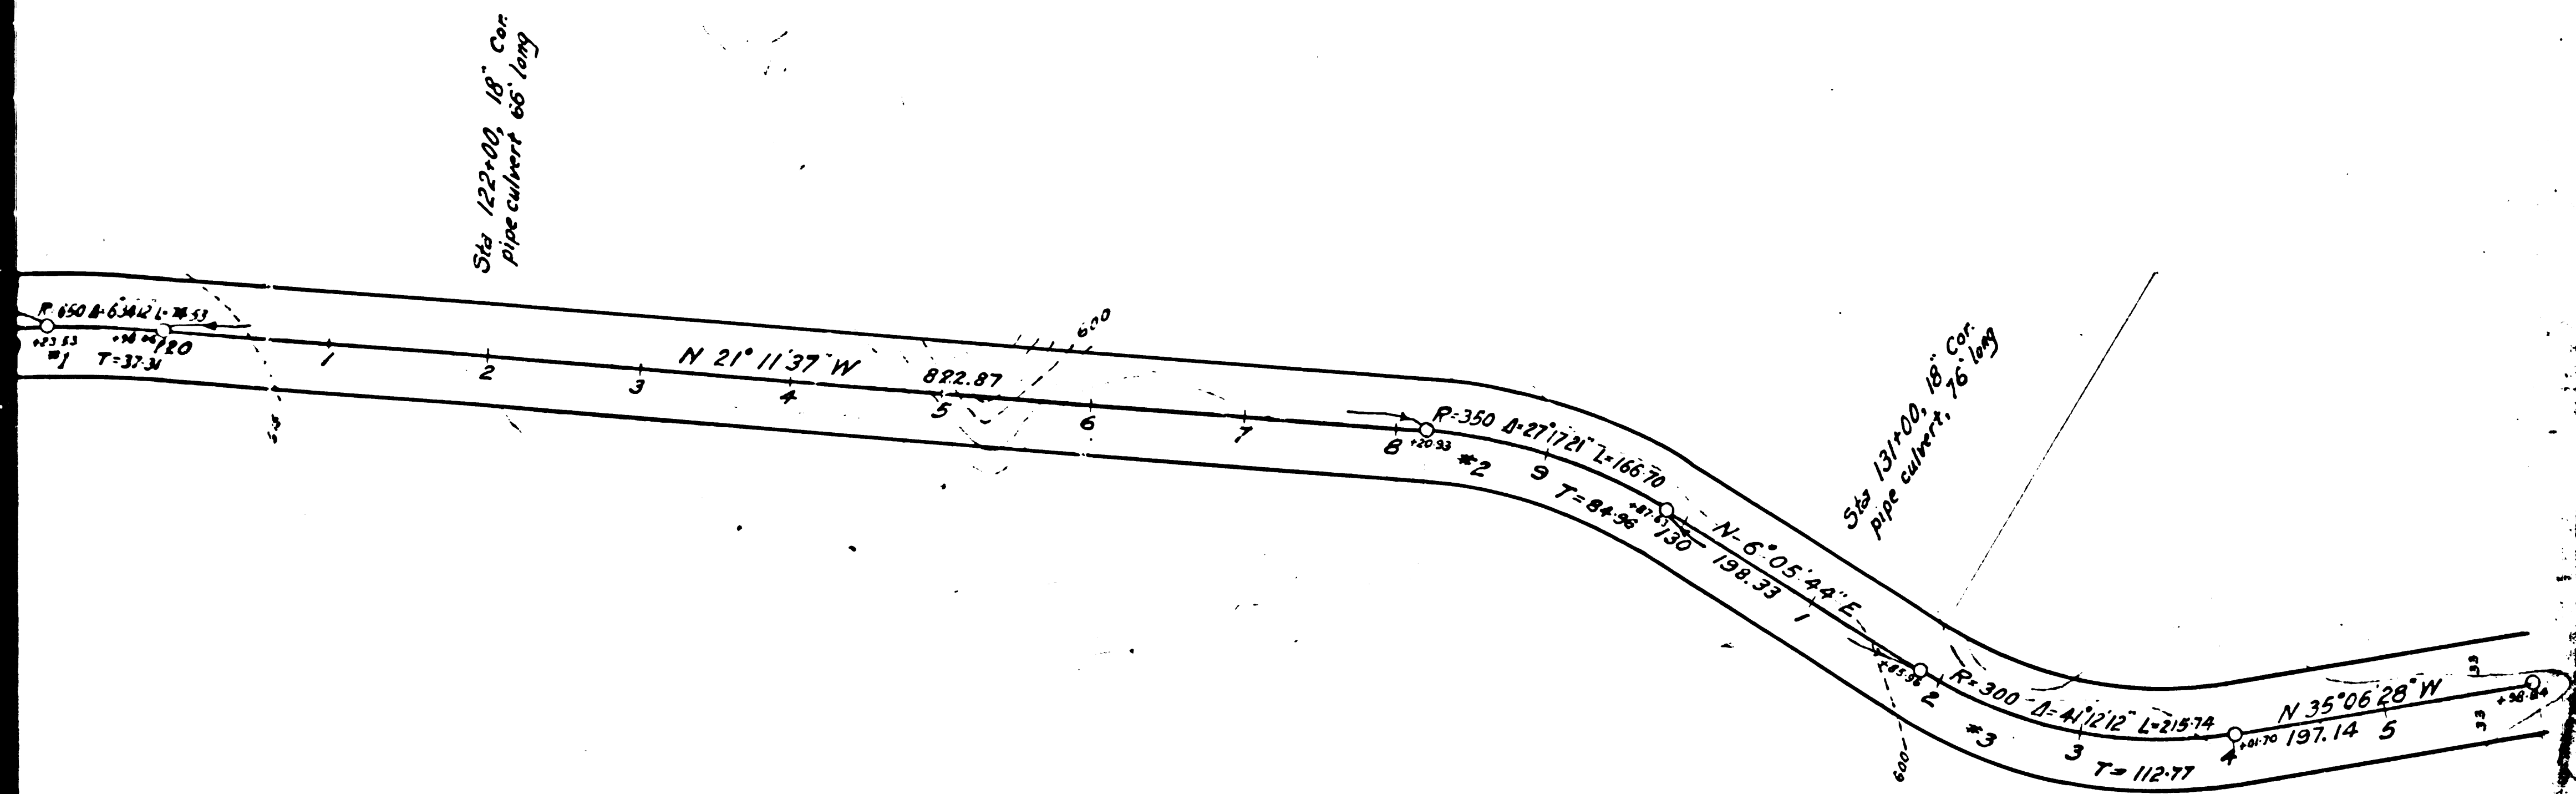

CITY OF LOS ANGELES SEPULVEDA CANYON ROAD

From Wilshire Boulevard to Ventura Boulevard

Surveyed May 1925

Scale: 1 inch = 100 ft.


Wilkie Woodard, Engineer.

Base of Bearings, Map ES15355

H.M. Collette, Field Engineer

Del. H.M. Collette, A.G. Field
Traced H. Gulick
F.B. "Sepulveda" 1-5
Calc. H.M. Collette, C.B. "Sepulveda" 1-2
Check C.B.

118011

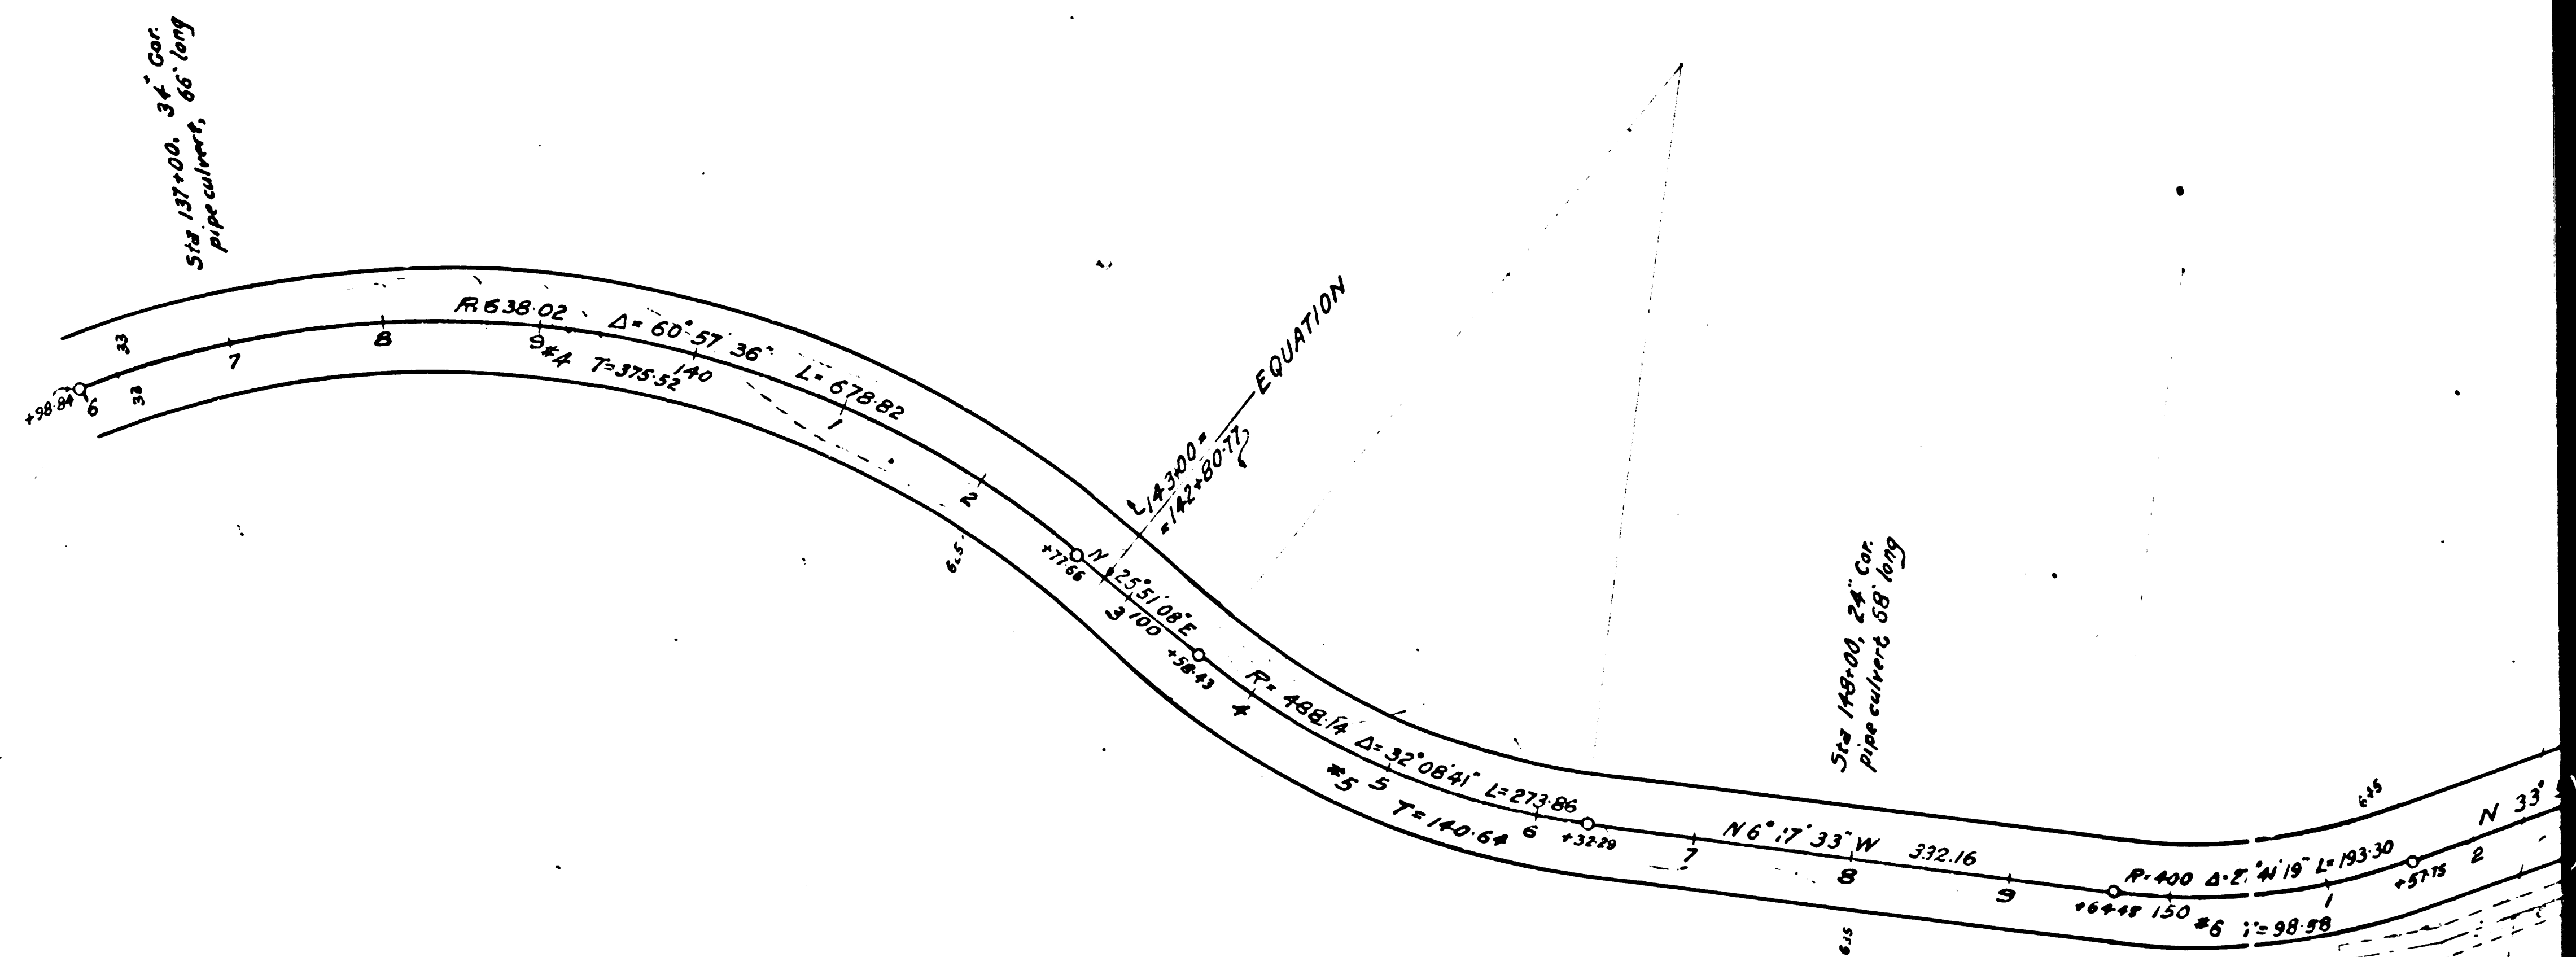


F.M.	1	8	9	7	6
A	5	OF	A	1	5


100



Del H M Collette, AG Field
 Trans H Gulick
 F B. "Sepulveda" 1-5
 Calc HMC, AGF C.B. "Sep" 1-2
 Check C.B.

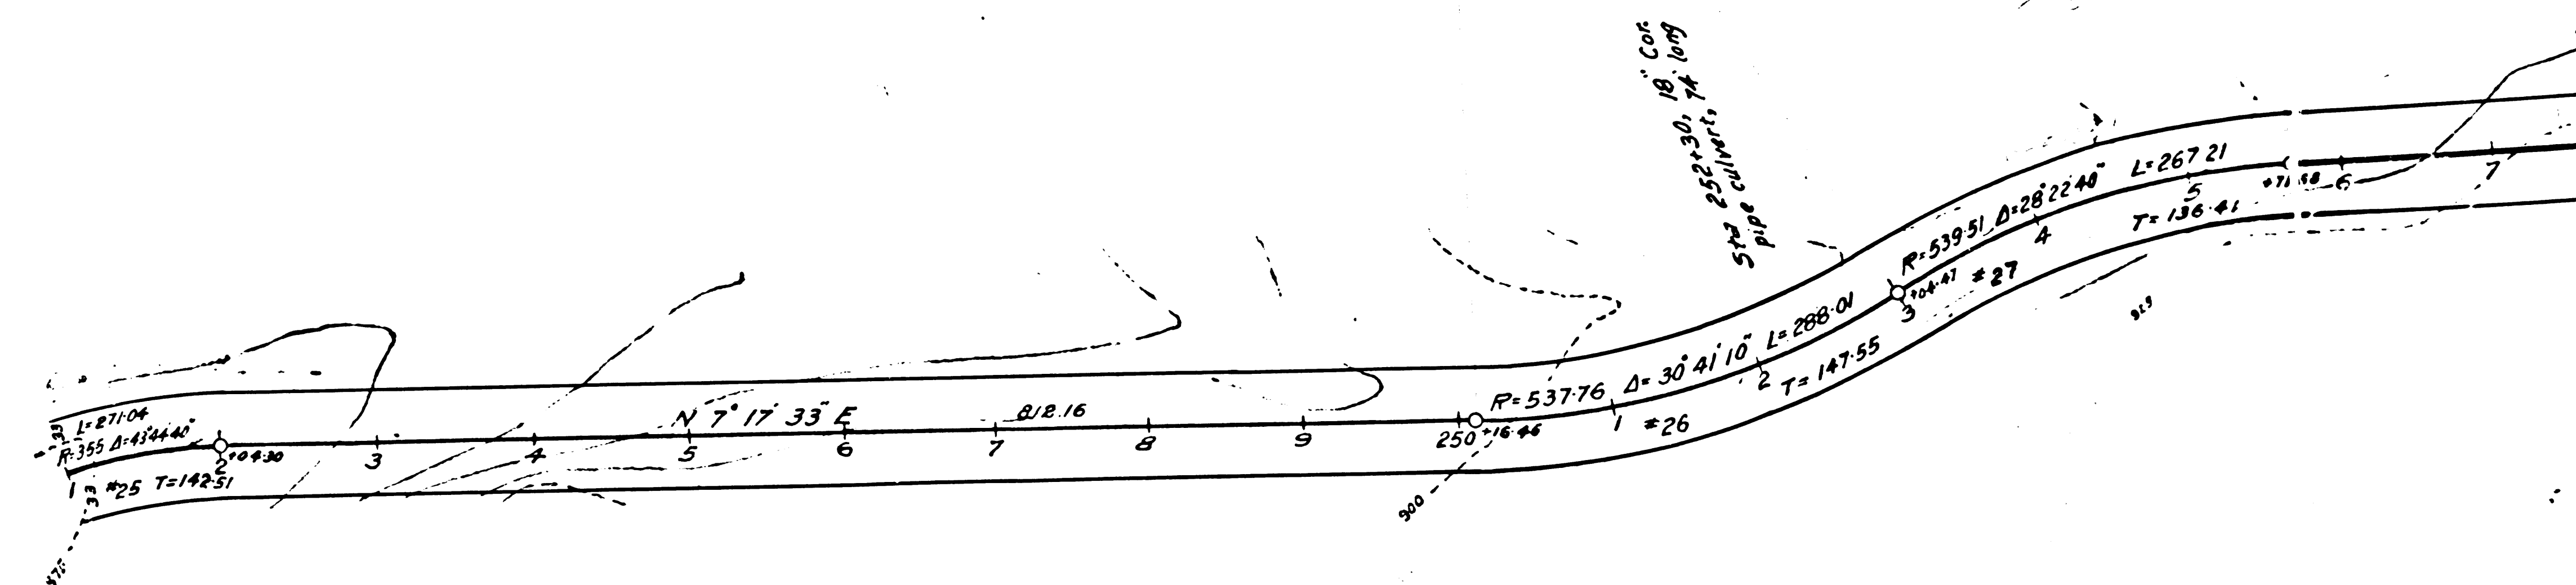

F.M.		1	8	9	7	6
A	8	2	OF	A	1	5

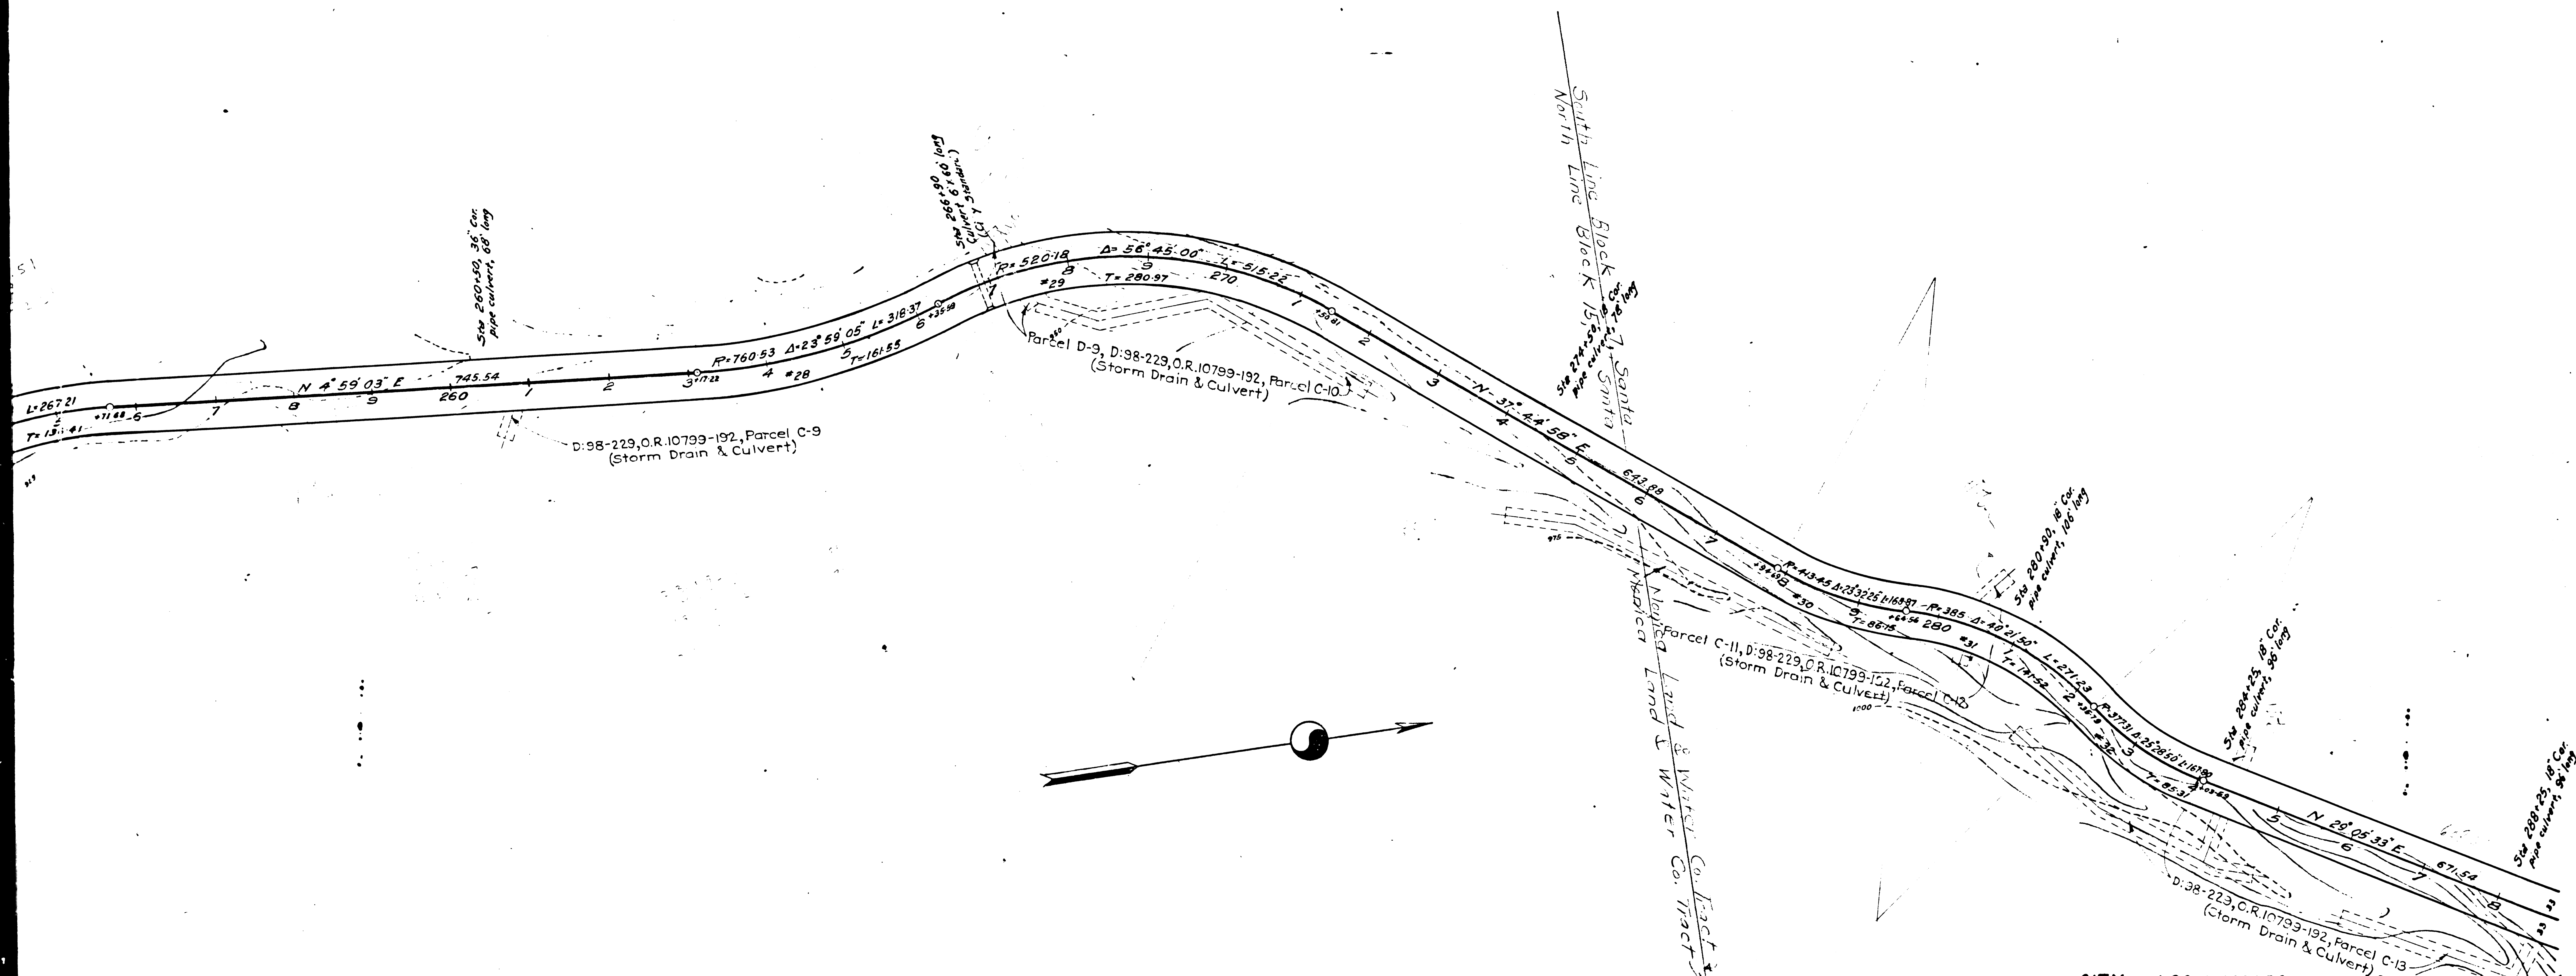

CITY OF LOS ANGELES SEPULVEDA CANYON ROAD

From Wilshire Boulevard to Ventura Boulevard

Surveyed May 1925

Scale: 1 inch = 100 ft.

Wilkie Woodard, Engineer.


Basis of Bearings, Map C-93555

H.M. Collette, Field Engineer

F.M.	1	8	9	7	6
A	9	OF	A	15	

Del. H.M. Collette, AG Field
Traced H. Gulick
F. B. "Sepulveda" 1-5
Calc. H.M. Collette, C. B. Sep 1-2
Check - C. B.


3821

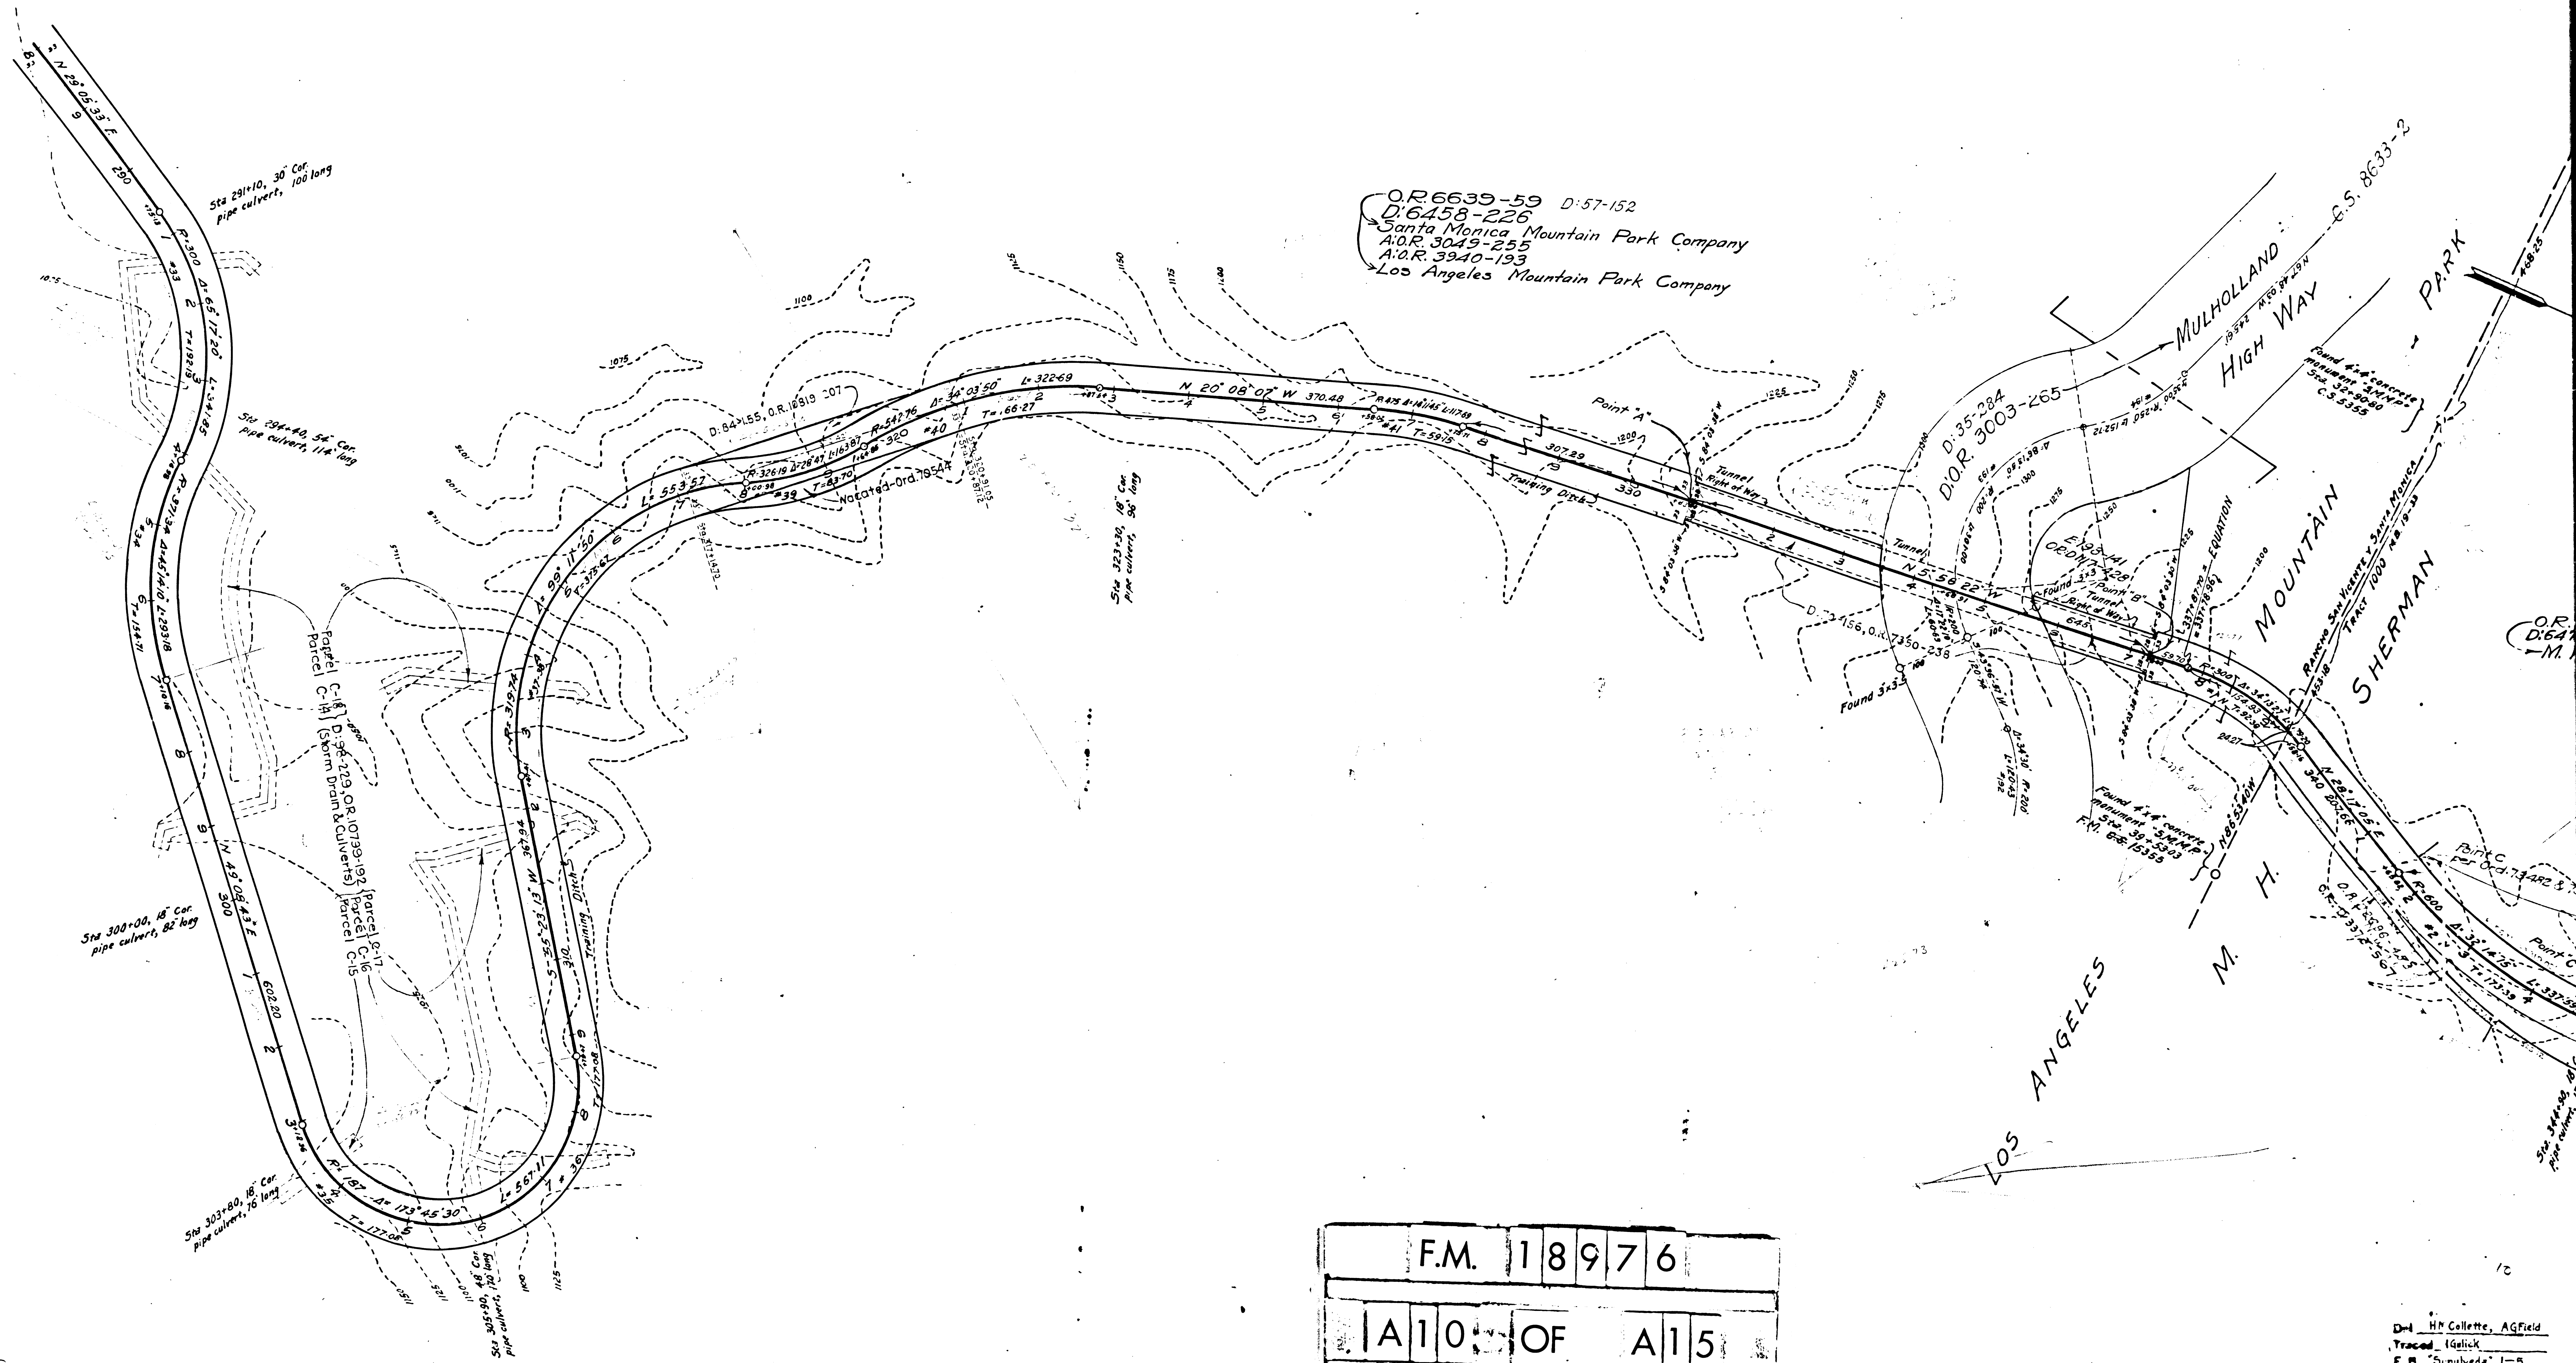

O.R. 6639-59 D: 57-152
 D: 6458-226
 Santa Monica Mountain Park Company
 A.O.R. 3049-255
 A.O.R. 3940-193
 Los Angeles Mountain Park Company

F.M.	1	8	9	7	6
A	1	0	OF	A	1
5					

D: H. Collette, AG Field
 Traced: Gellick
 F B "S. pulveda" I-B
 Calc: H. M. C. A. G. C. B. Sep 1-2
 Check: C B

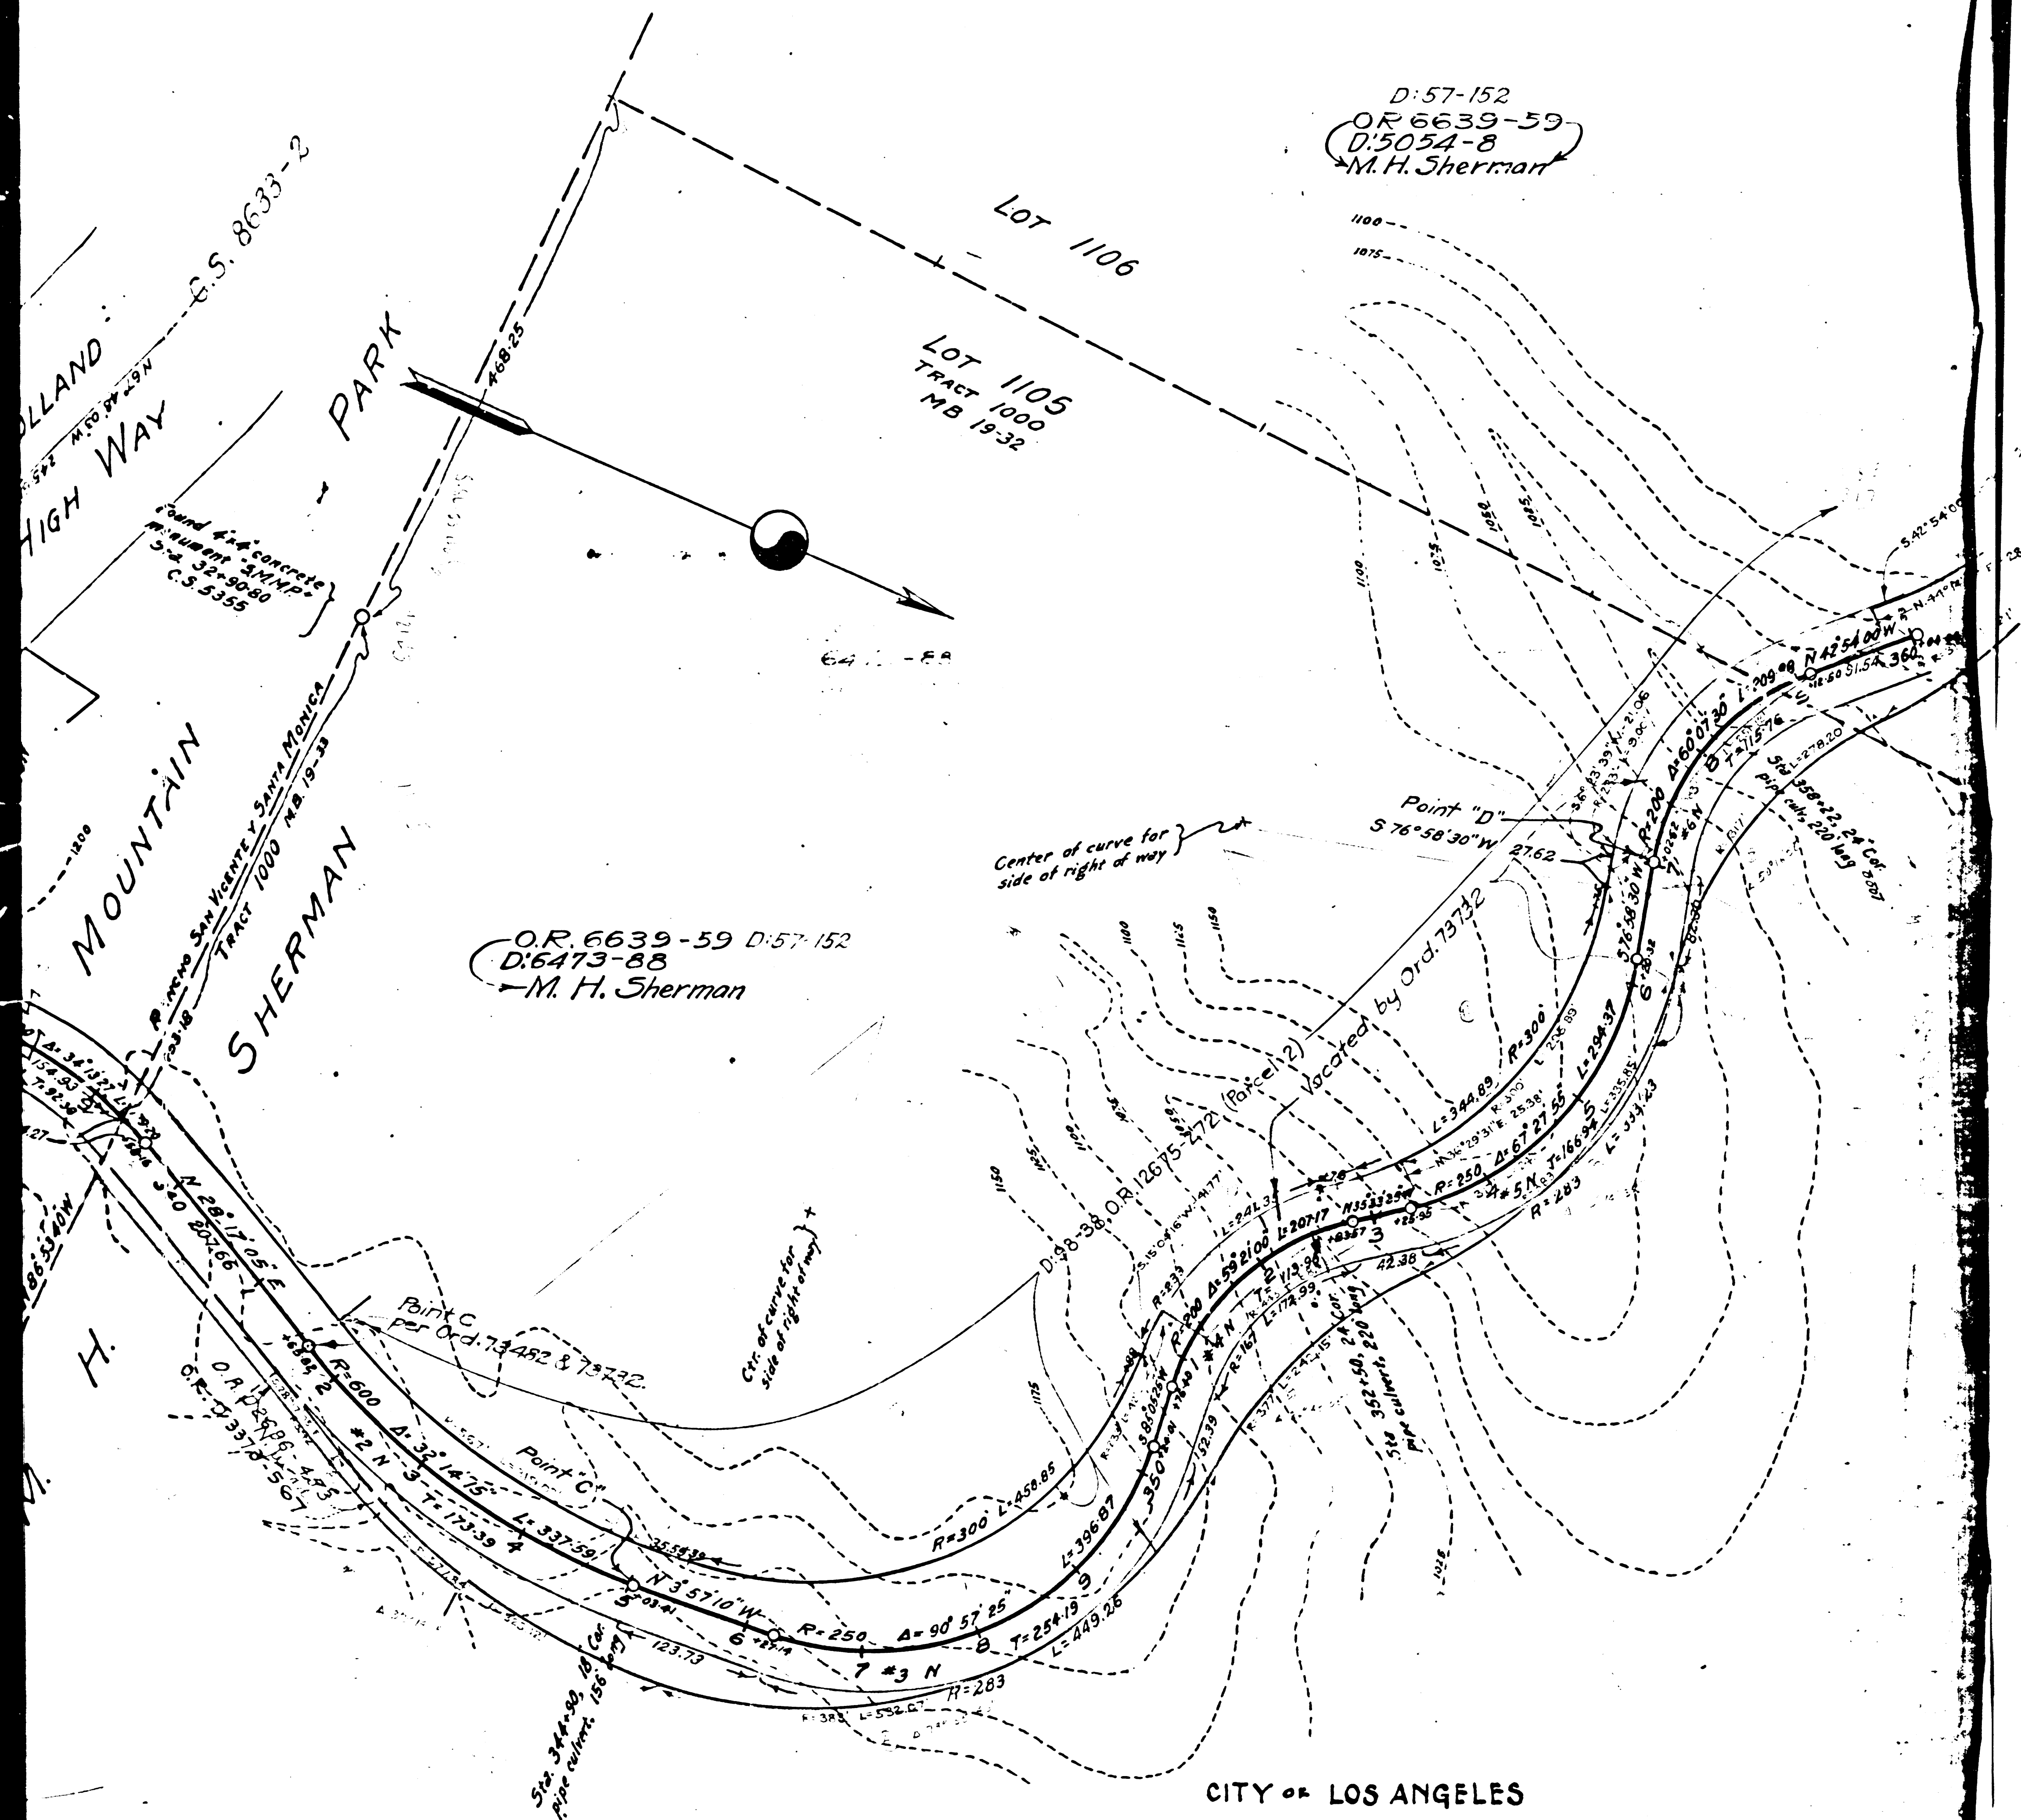

CITY OF LOS ANGELES
SEPULVEDA CANYON ROAD

From Wilshire Boulevard to Ventura Boulevard


Surveyed May 1925

Scale: 1 inch = 100 ft.

Wilkie Woodward, Engineer


Basis of Bearings, Map C55355
H.M. Collette, Field Engineer

Drawn H.M. Collette, AG Field
Traced H.M. Collette
F B "Sepulveda" 1-5
Calc H.M. Collette, AG Field
Check C B

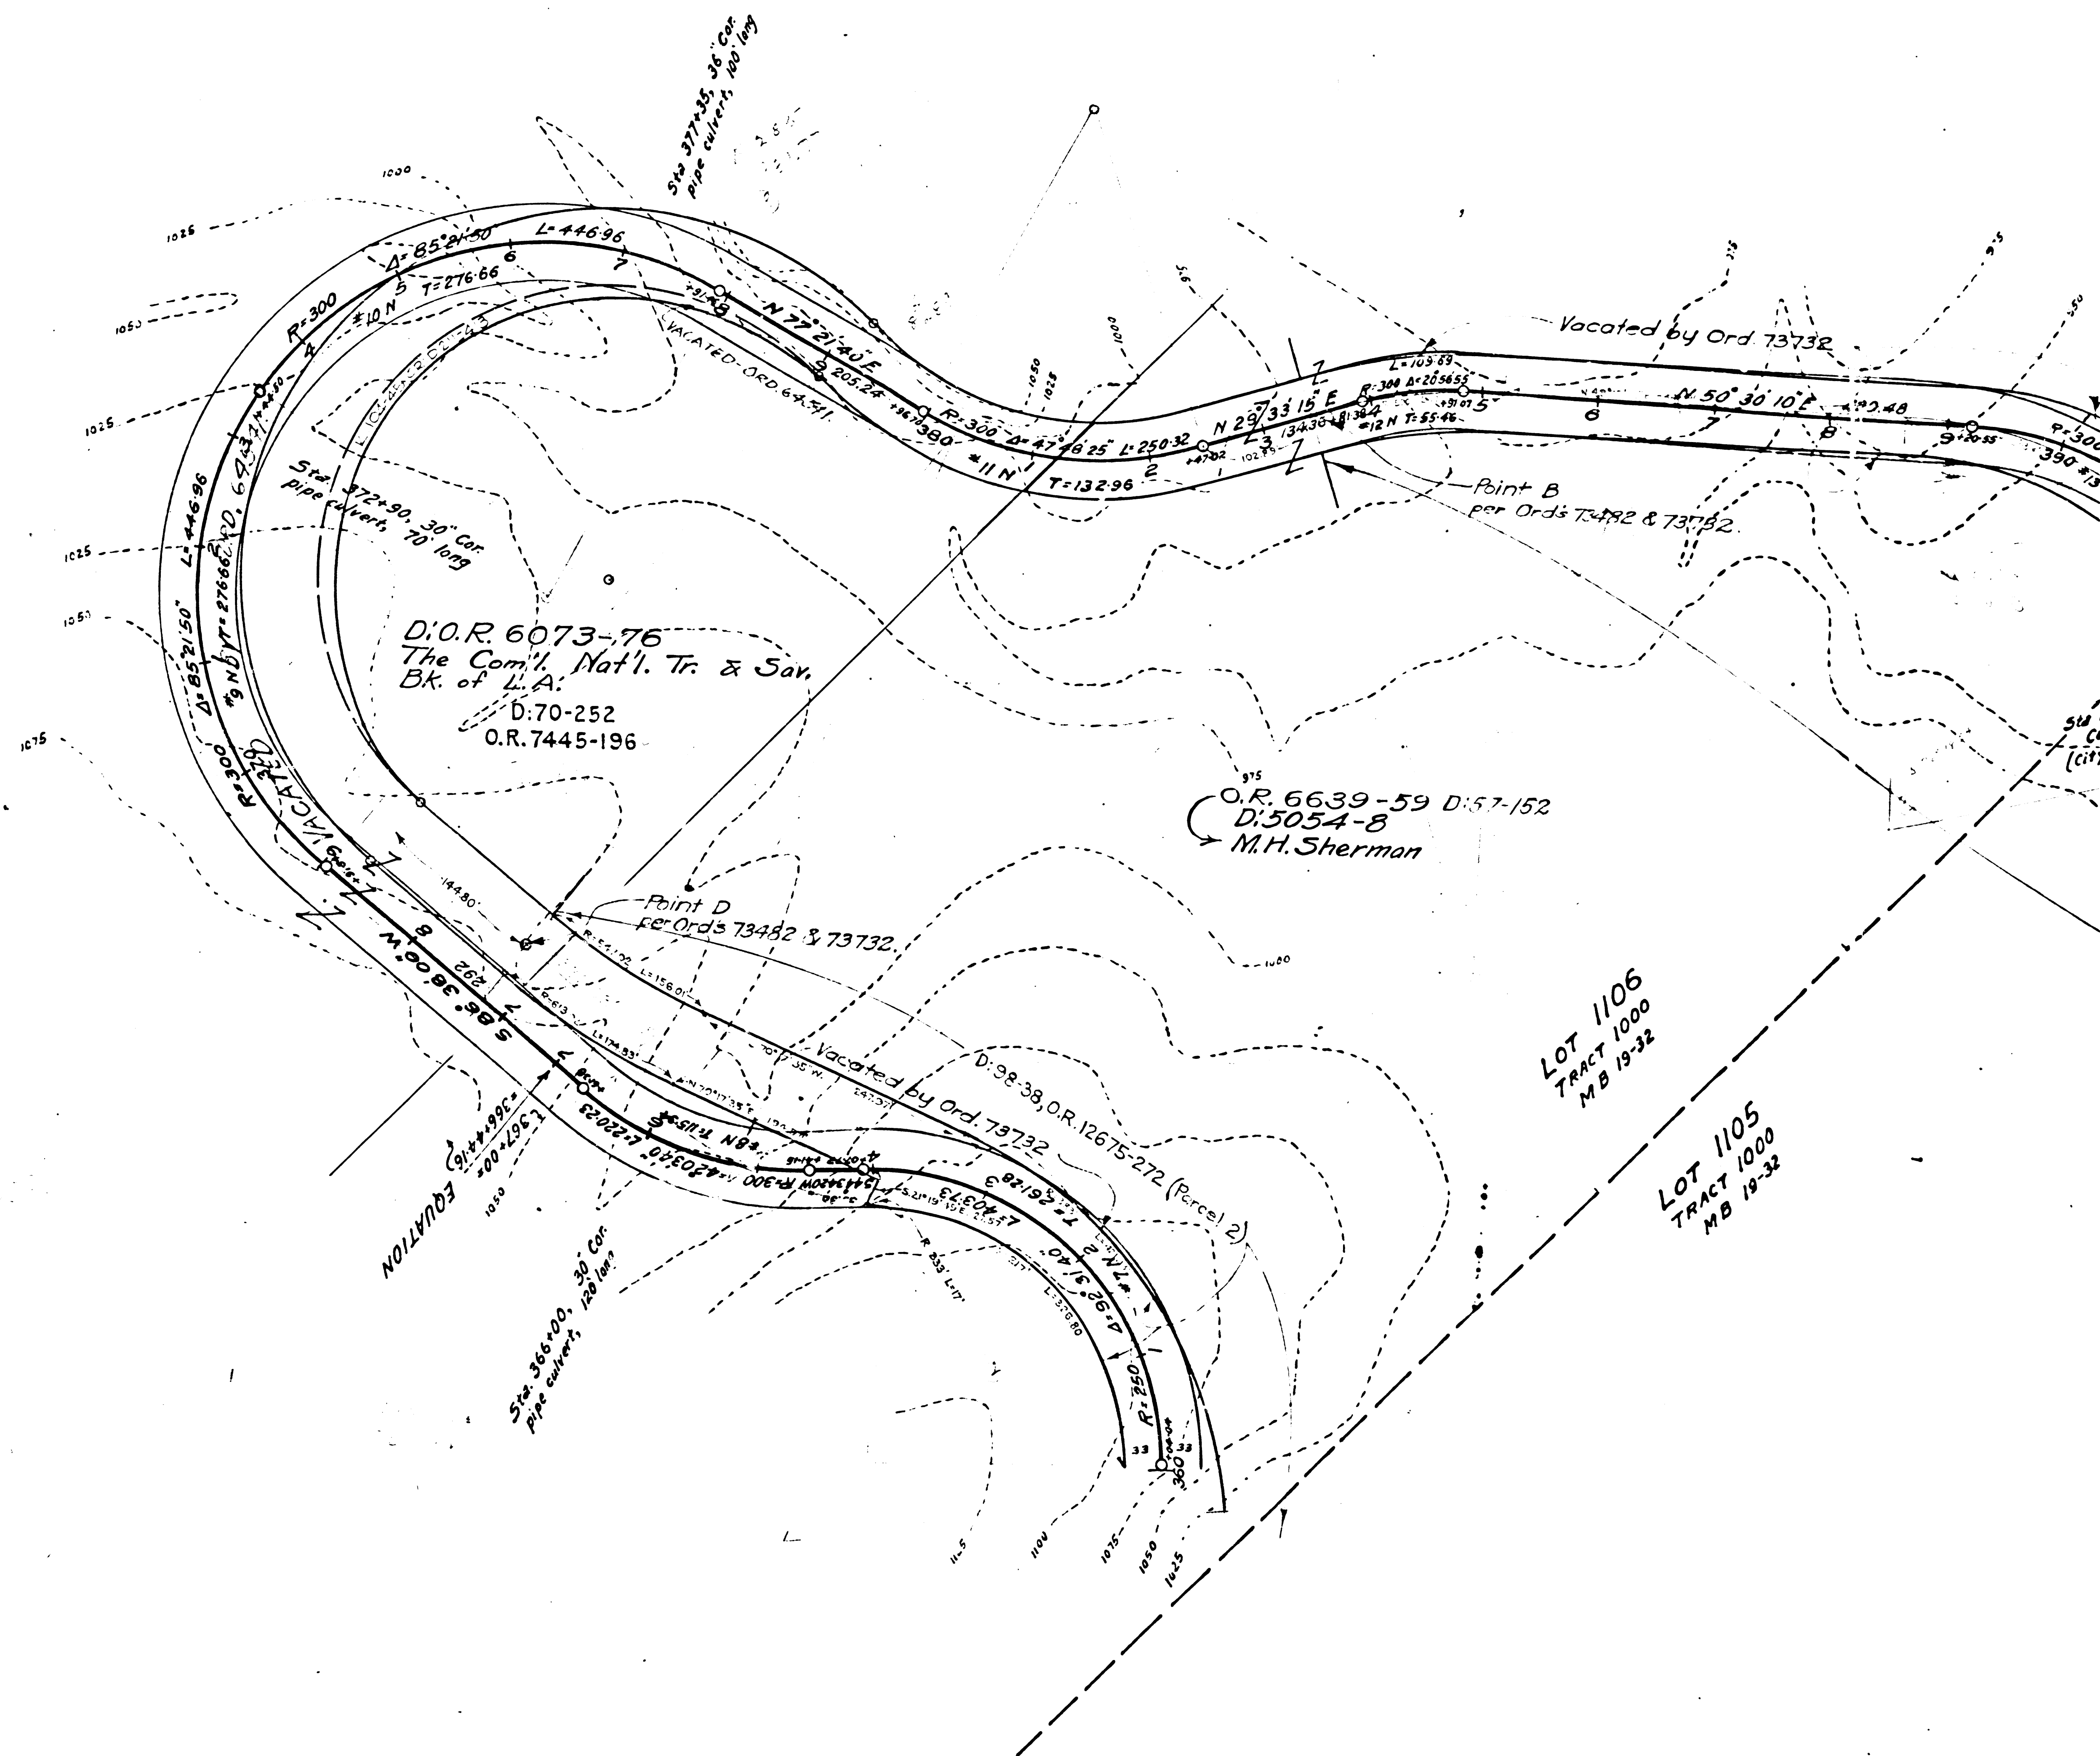

F.M.	1	8	9	7	6
A	1	1	0	O	F
A	1	5			

11005

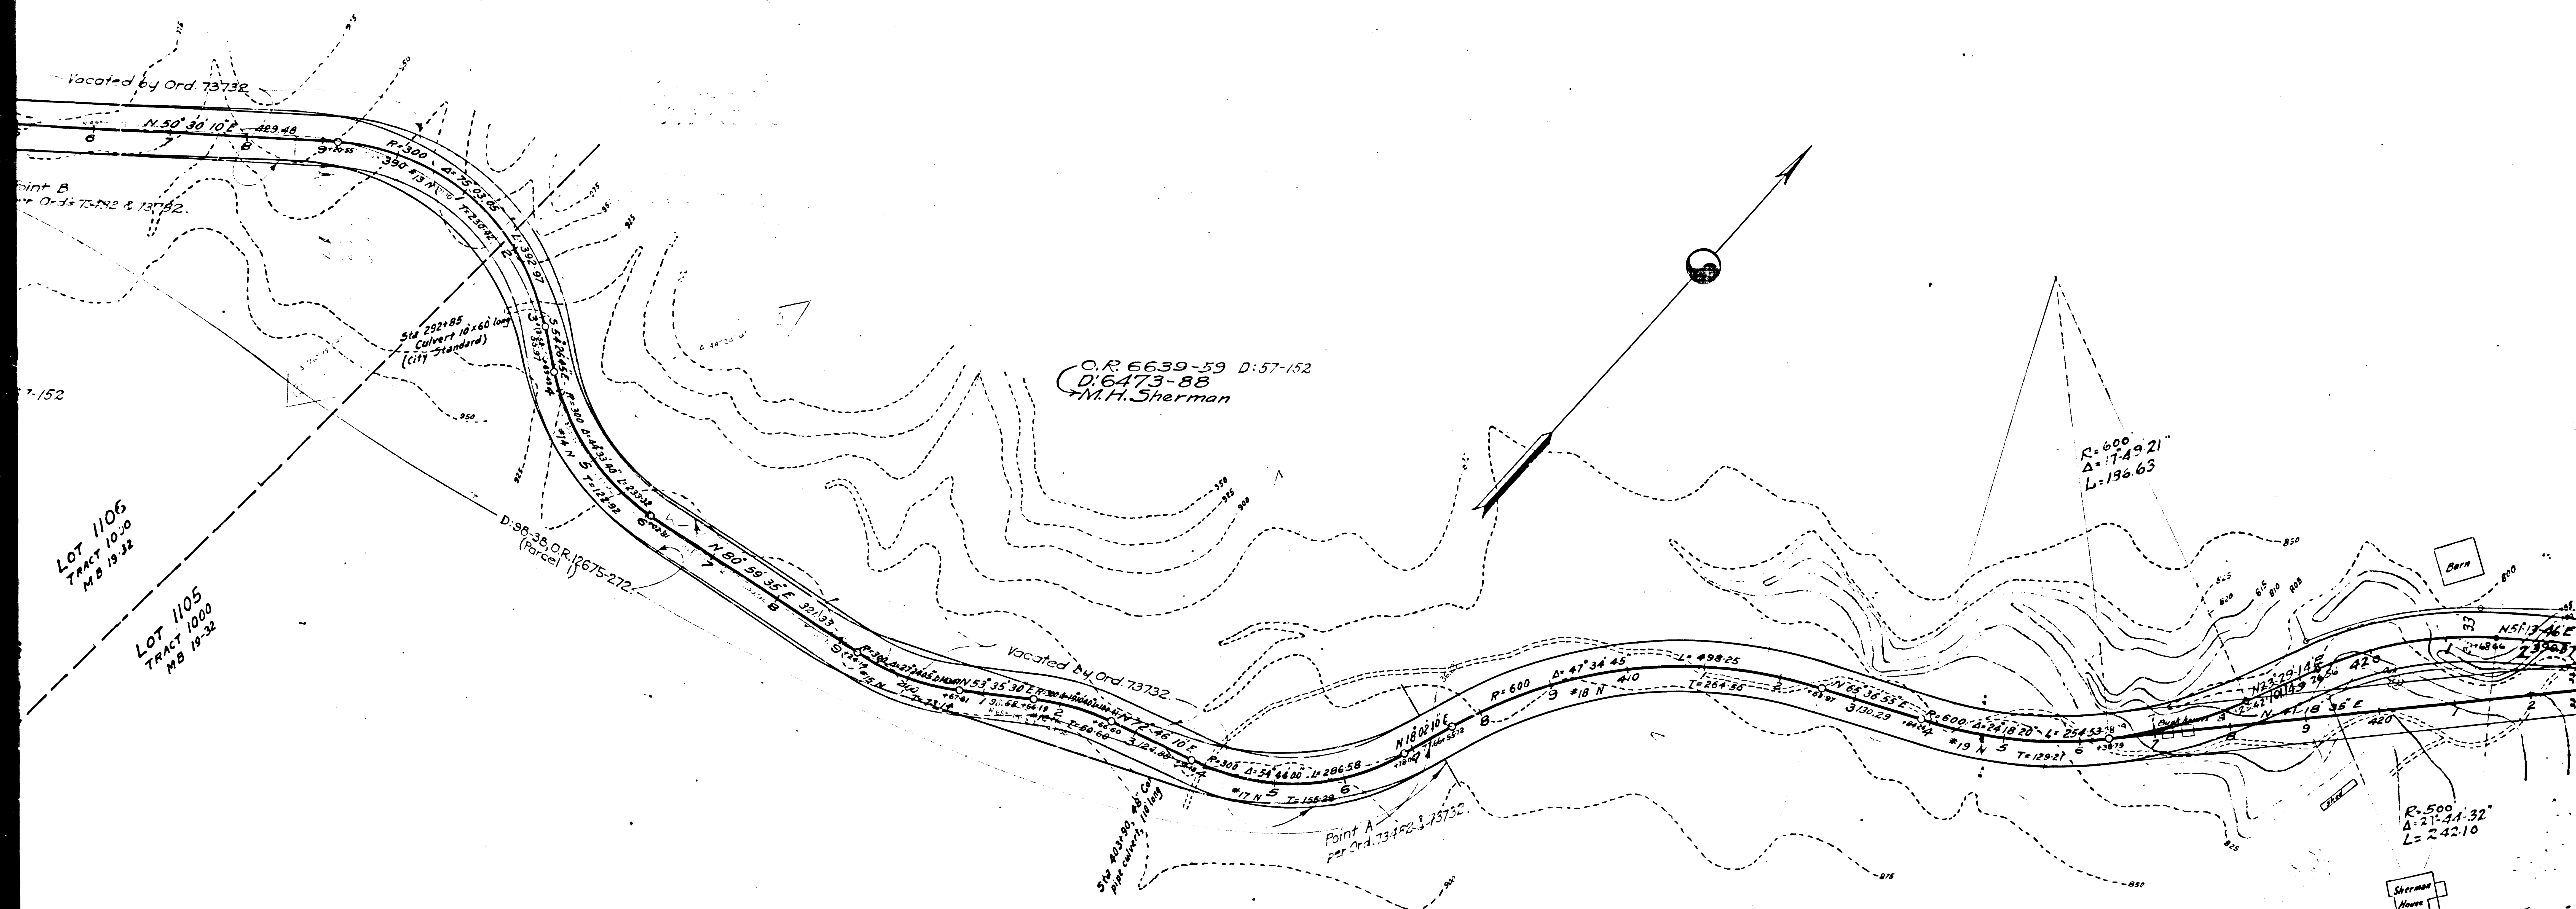

CITY OF LOS ANGELES SEPULVEDA CANYON ROAD

From Wilshire Boulevard to Ventura Boulevard

Surveyed May 1925

Scale: 1 inch = 100 ft.

Wilkie Woodard, Engineer.

Basis of Bearings, Map CS 5355

H.M. Collette, Field Engineer


F.M.	1	8	9	7	6
A	1	2	OF	A	1
5					

Drawn H.M. Collette, A.G. Field
 Traced H.M. Collette
 F.B. "Sepulveda" 1-5
 Calc H.M. Collette, A.G. C.B. Sep 1-2
 Check C.B.

11005

SHEET 9
of 10 sheets

1100S

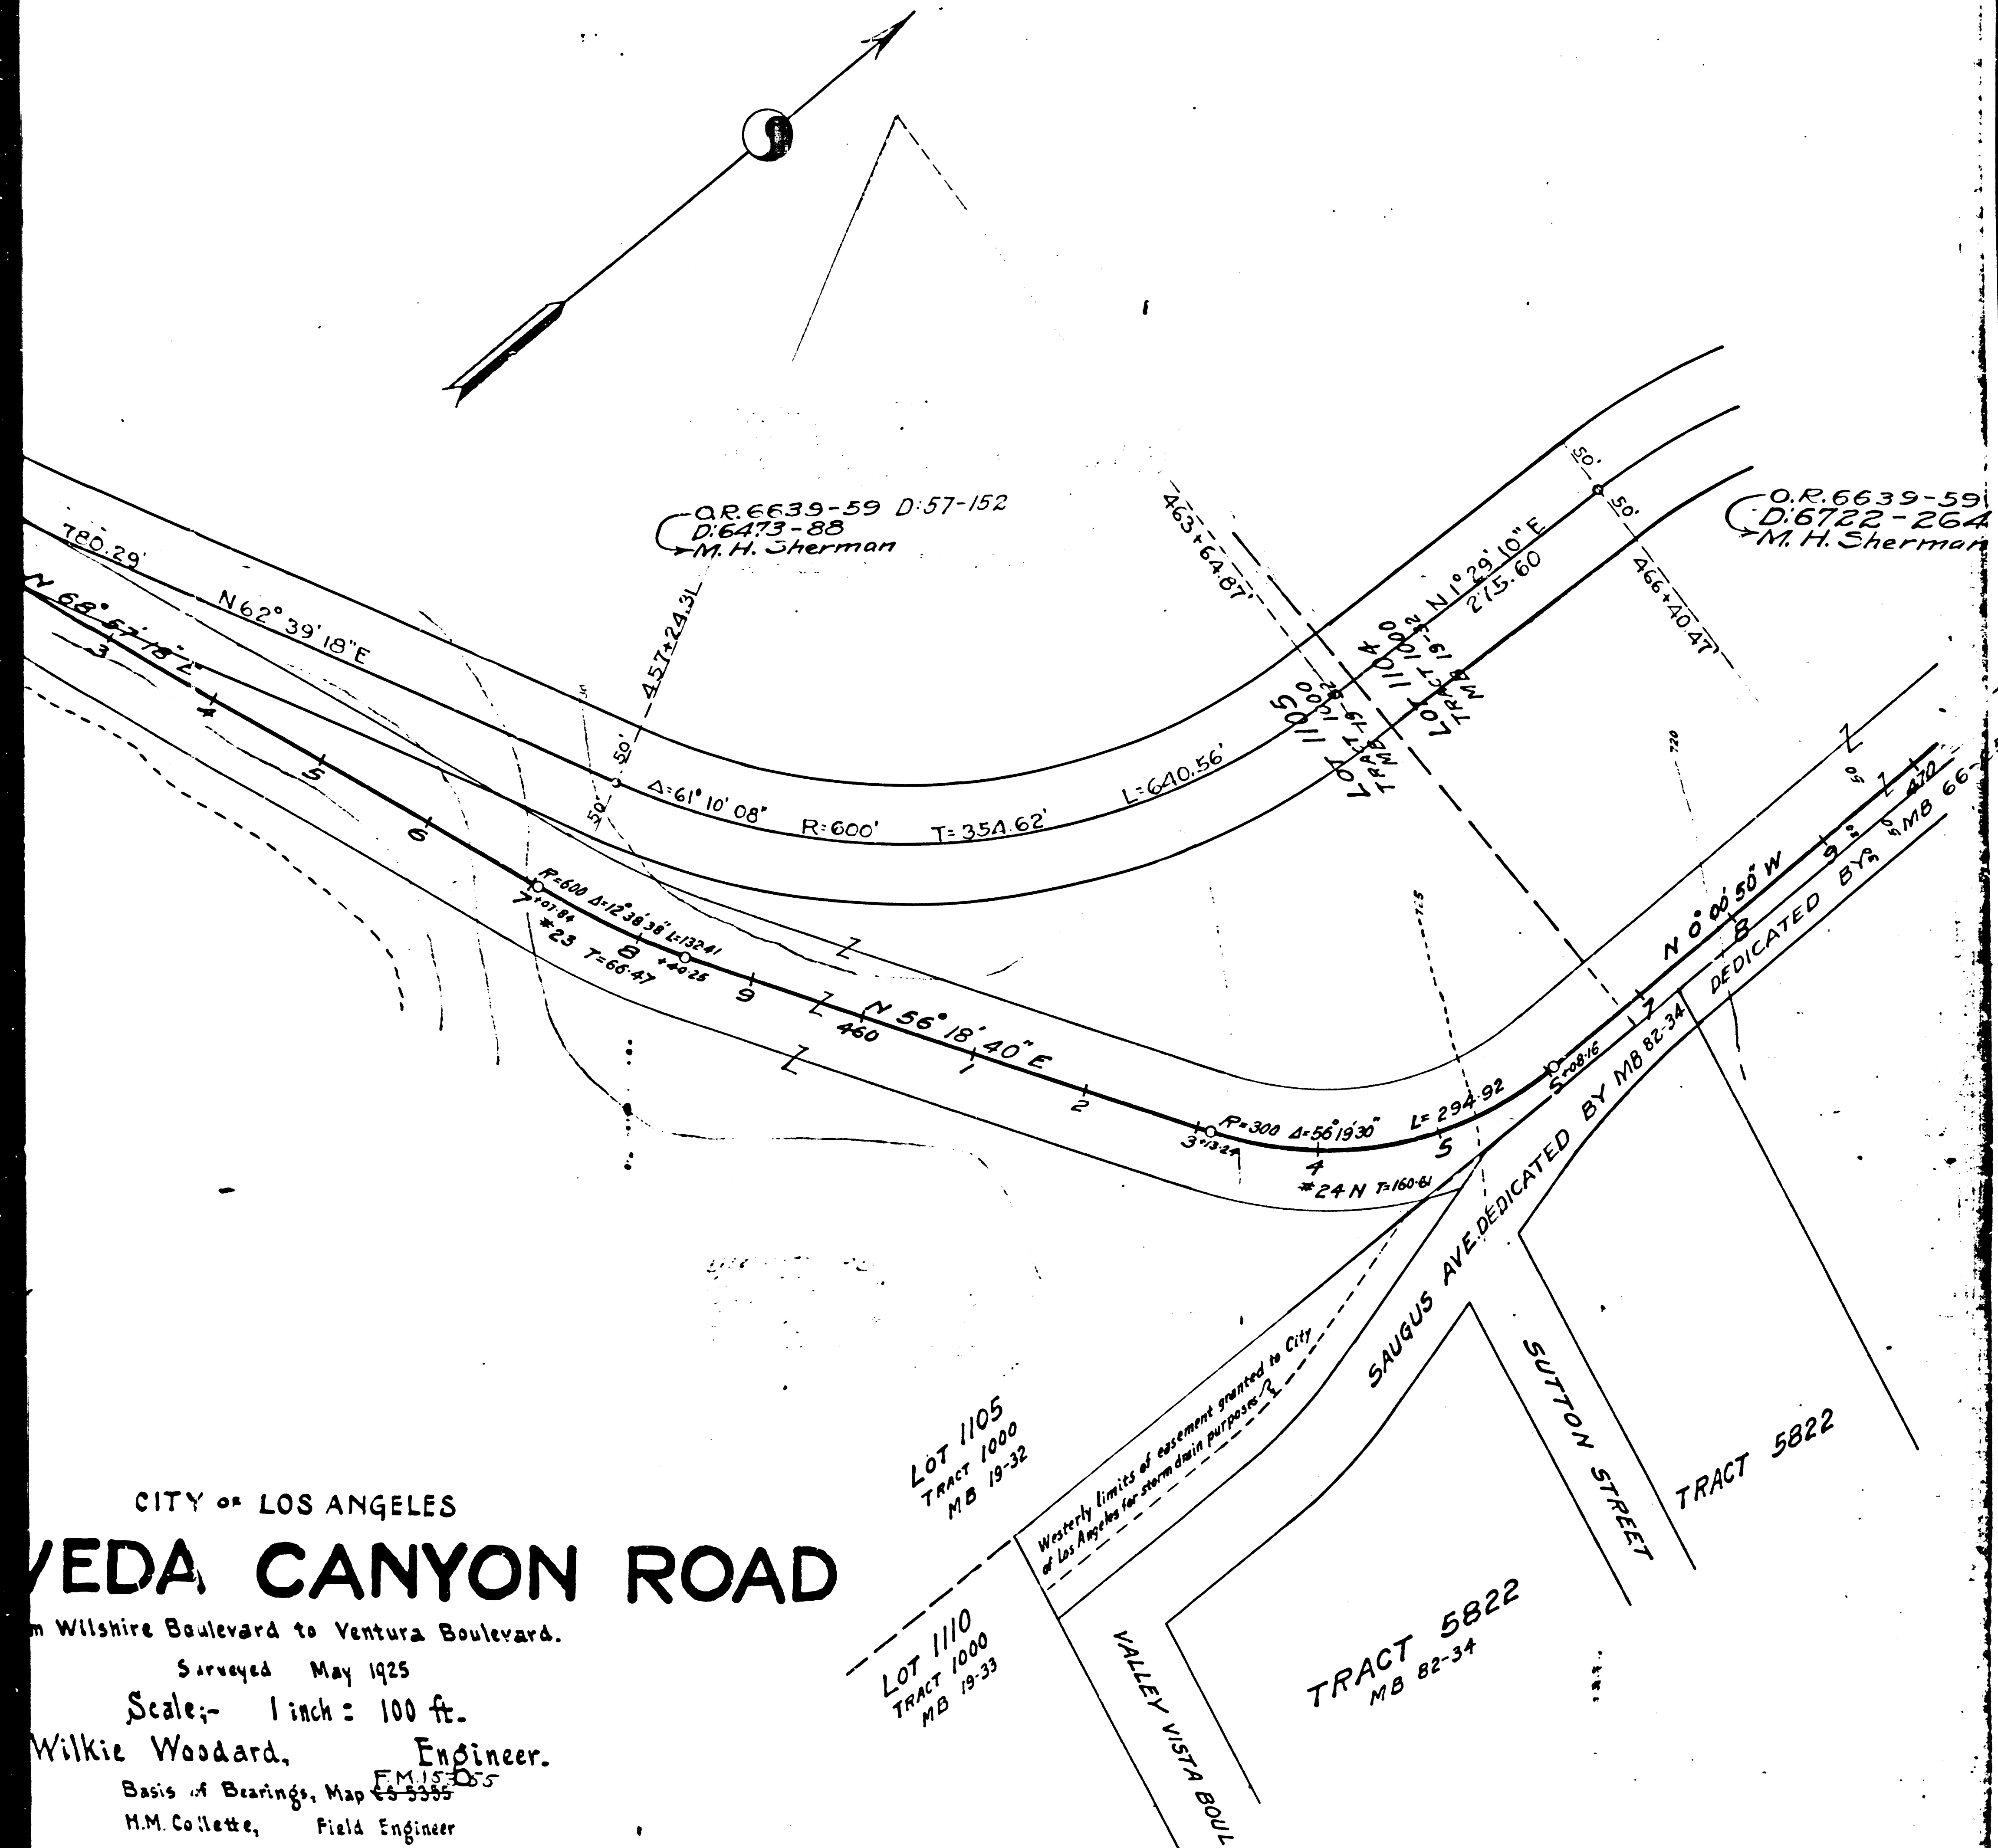

CITY OF LOS ANGELES

VEDA CANYON ROAD

from Wilshire Boulevard to Ventura Boulevard.

Surveyed May 1925

Scale: 1 inch = 100 ft.

Wilkie Woodward, Engineer.

Basis of Bearings, Map 66-5355

H.M. Collette, Field Engineer

On: H.M. Collette, A.G. Field
Treed: H. Gulick
F. B. Sepulveda, 1-5
C. C. H.M. Collette, C. B. 1-2
Check: C. B. 1-2

13

1100S

F.M.	1	8	9	7	6
A	1	4	5	OF	A
1	5				

