

HANSEN HEIG


LOTS 23, 64 AND LOTS 32, 33, 34, 35, 36, 37 AND LOTS 44 TO

TUJUNGA RANCH

Scale 1"=300'

Snt. 52

Kio Ave. changed to Wentworth Ave. Ord. 3800R
Wentworth Ave. chg. to Wentworth St. - Ord. 63592 - Sec. 9
Hansen Street " Sunland Blvd. Sec. 23
Maude S Ave. " Maude Avenue - Ord. 70535
M^s Broom Ave. " M^s Broom St. - Ord. 75836 Sec. 8, Q
Myrtle Ave. changed to Peoria Ave. - Ord. 3800R
Peoria Ave. " Art. St. - Ord. 76057, Sec. 7

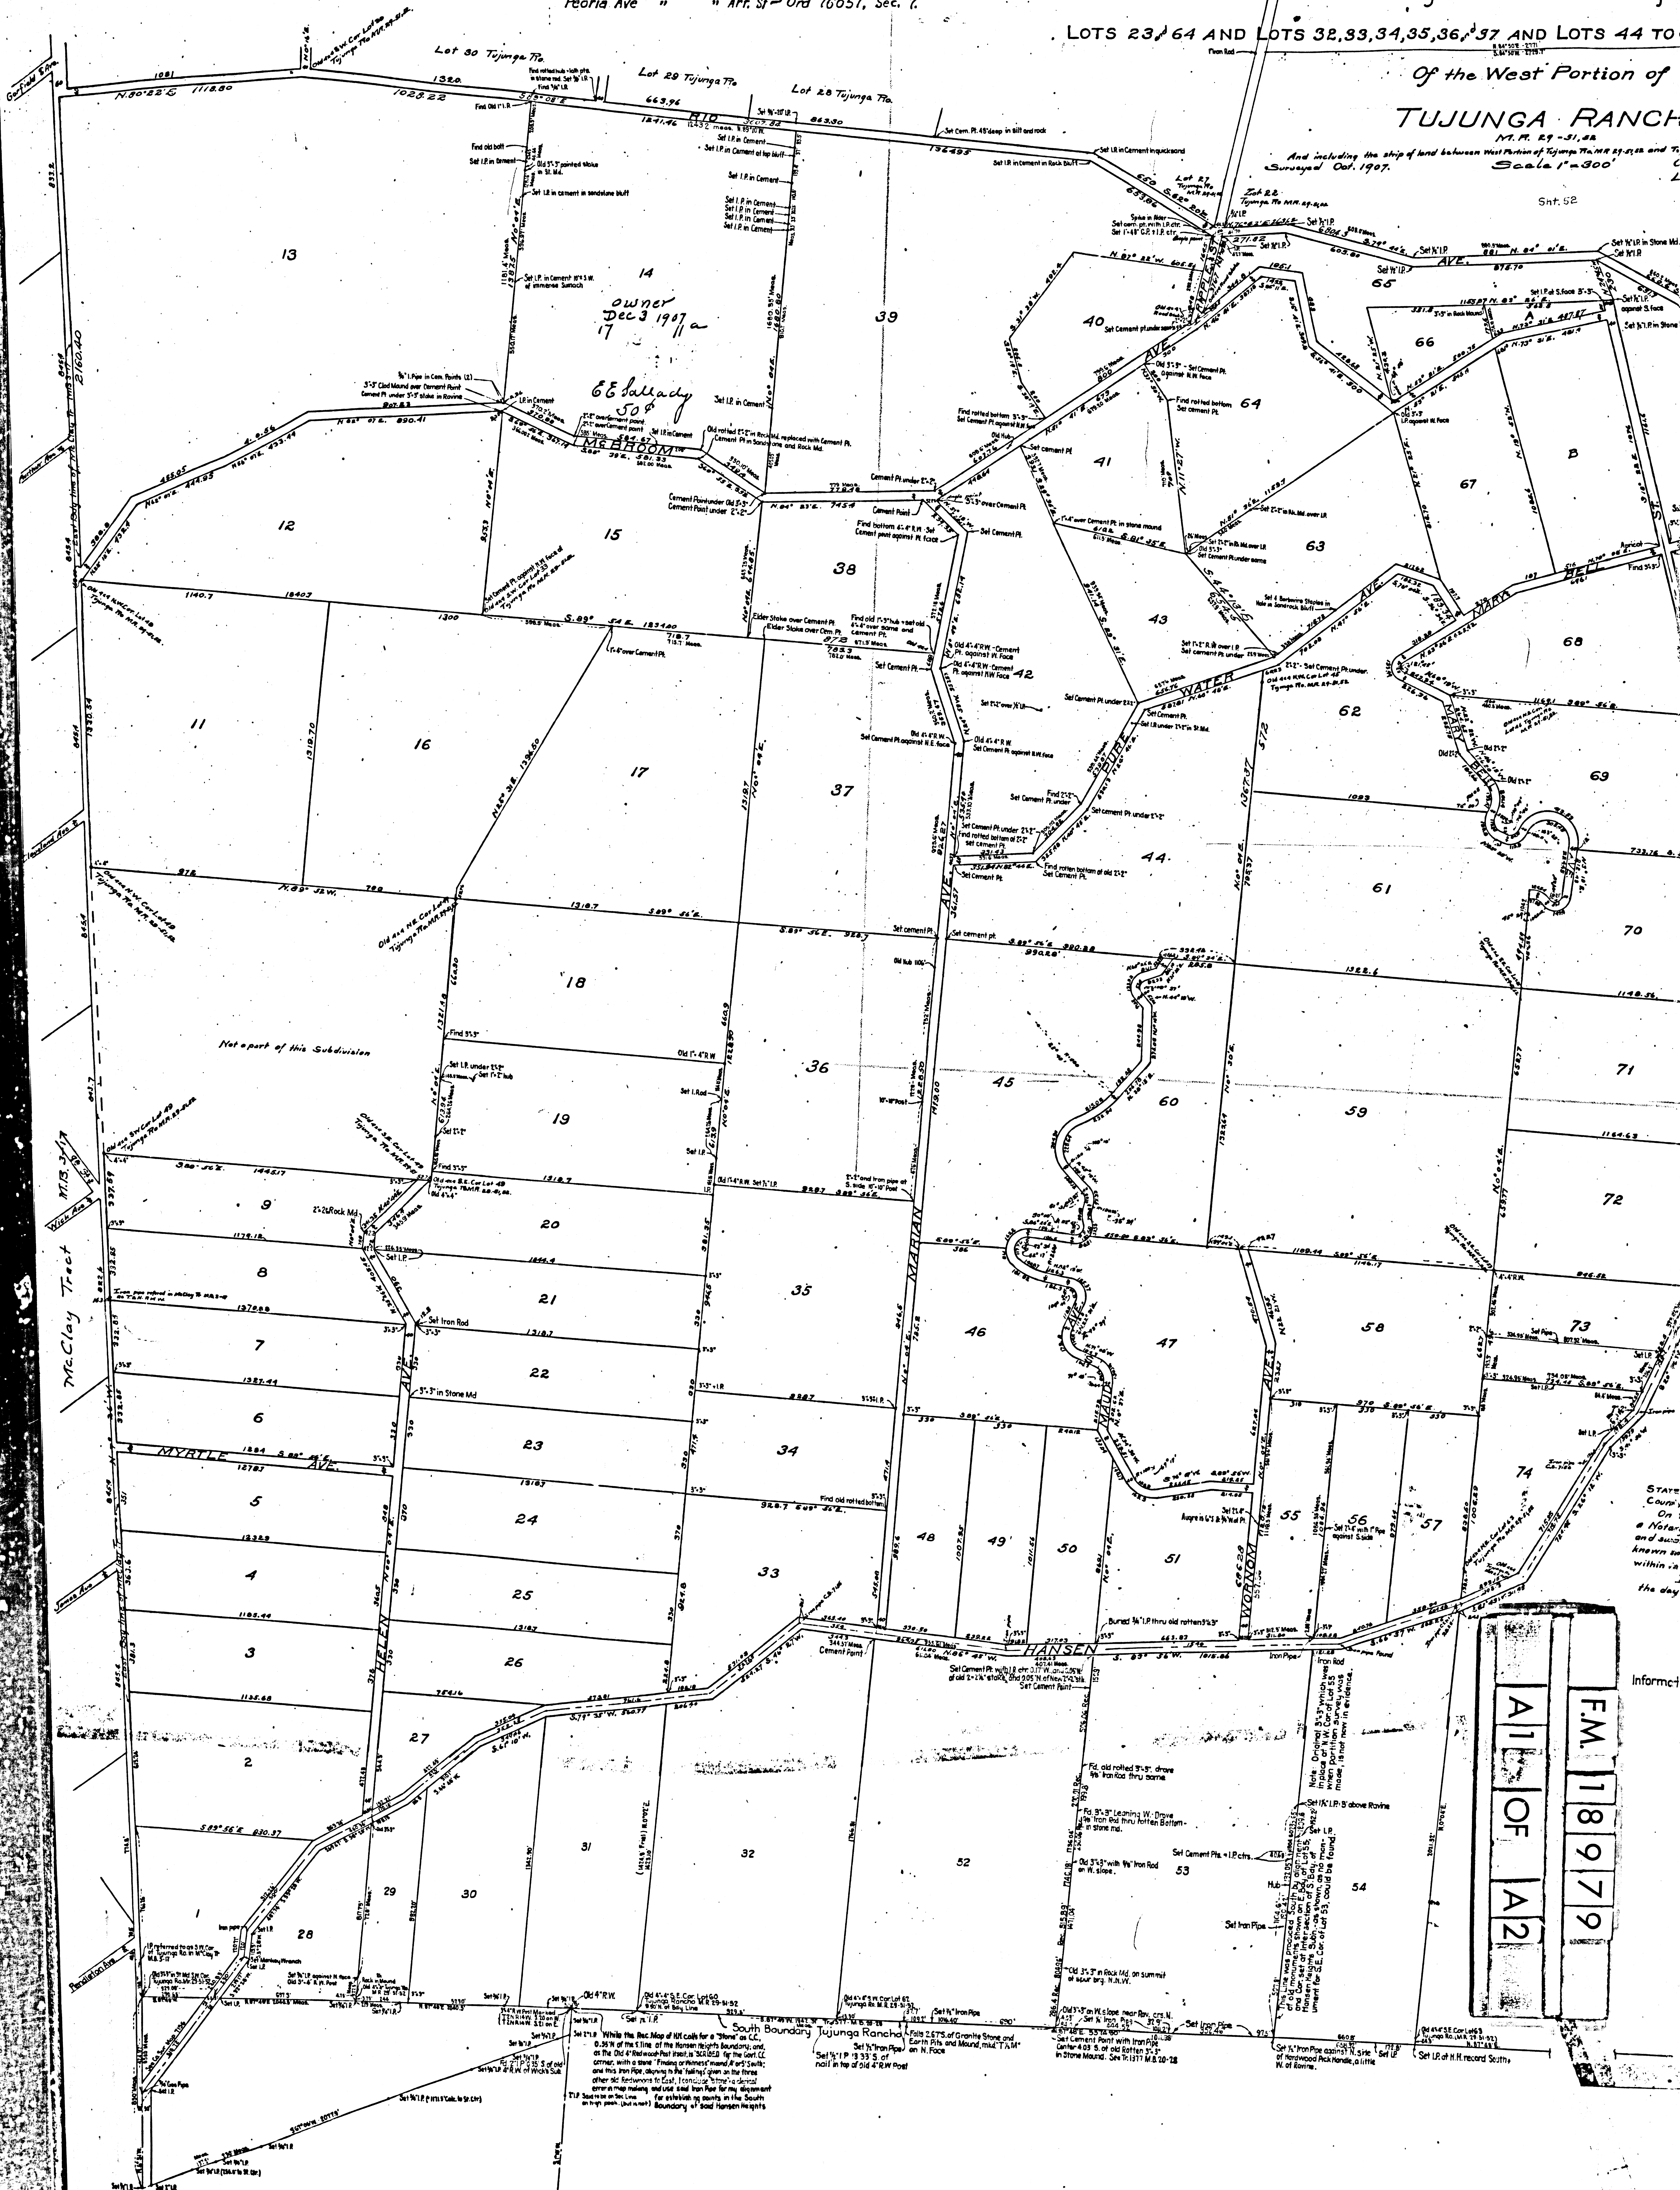

STATE
County
On
a Notary
and sworn
known to
within a
the day

Informant

F.M. 189 / 9
A 1 OF A 2

F.M. 18/9

11/13-14 2143

This is a print of the original recorded map in M.B. 13-142+143.

HANSEN HEIGHTS

Being a Resubdivision of a part of

LOTS 23, 64 AND LOTS 32, 33, 34, 35, 36, 37 AND LOTS 44 TO 63 INCLUSIVELY EXCEPT LOT 49

Of the West Portion of
TILLINGA RANCH


And including the strip of land between West Portion of Tejuanga Ta. M.R. 29-51, 52 and Tejuanga Wanchu Boundary Line.
 Surveyed Oct. 1907.

Scale 1"=300'

C.A. Ensign } Surveyors
 L.C. Porter }

Sht 52

F.M.	1	8	9	7	9
A	2	OF	A	2	

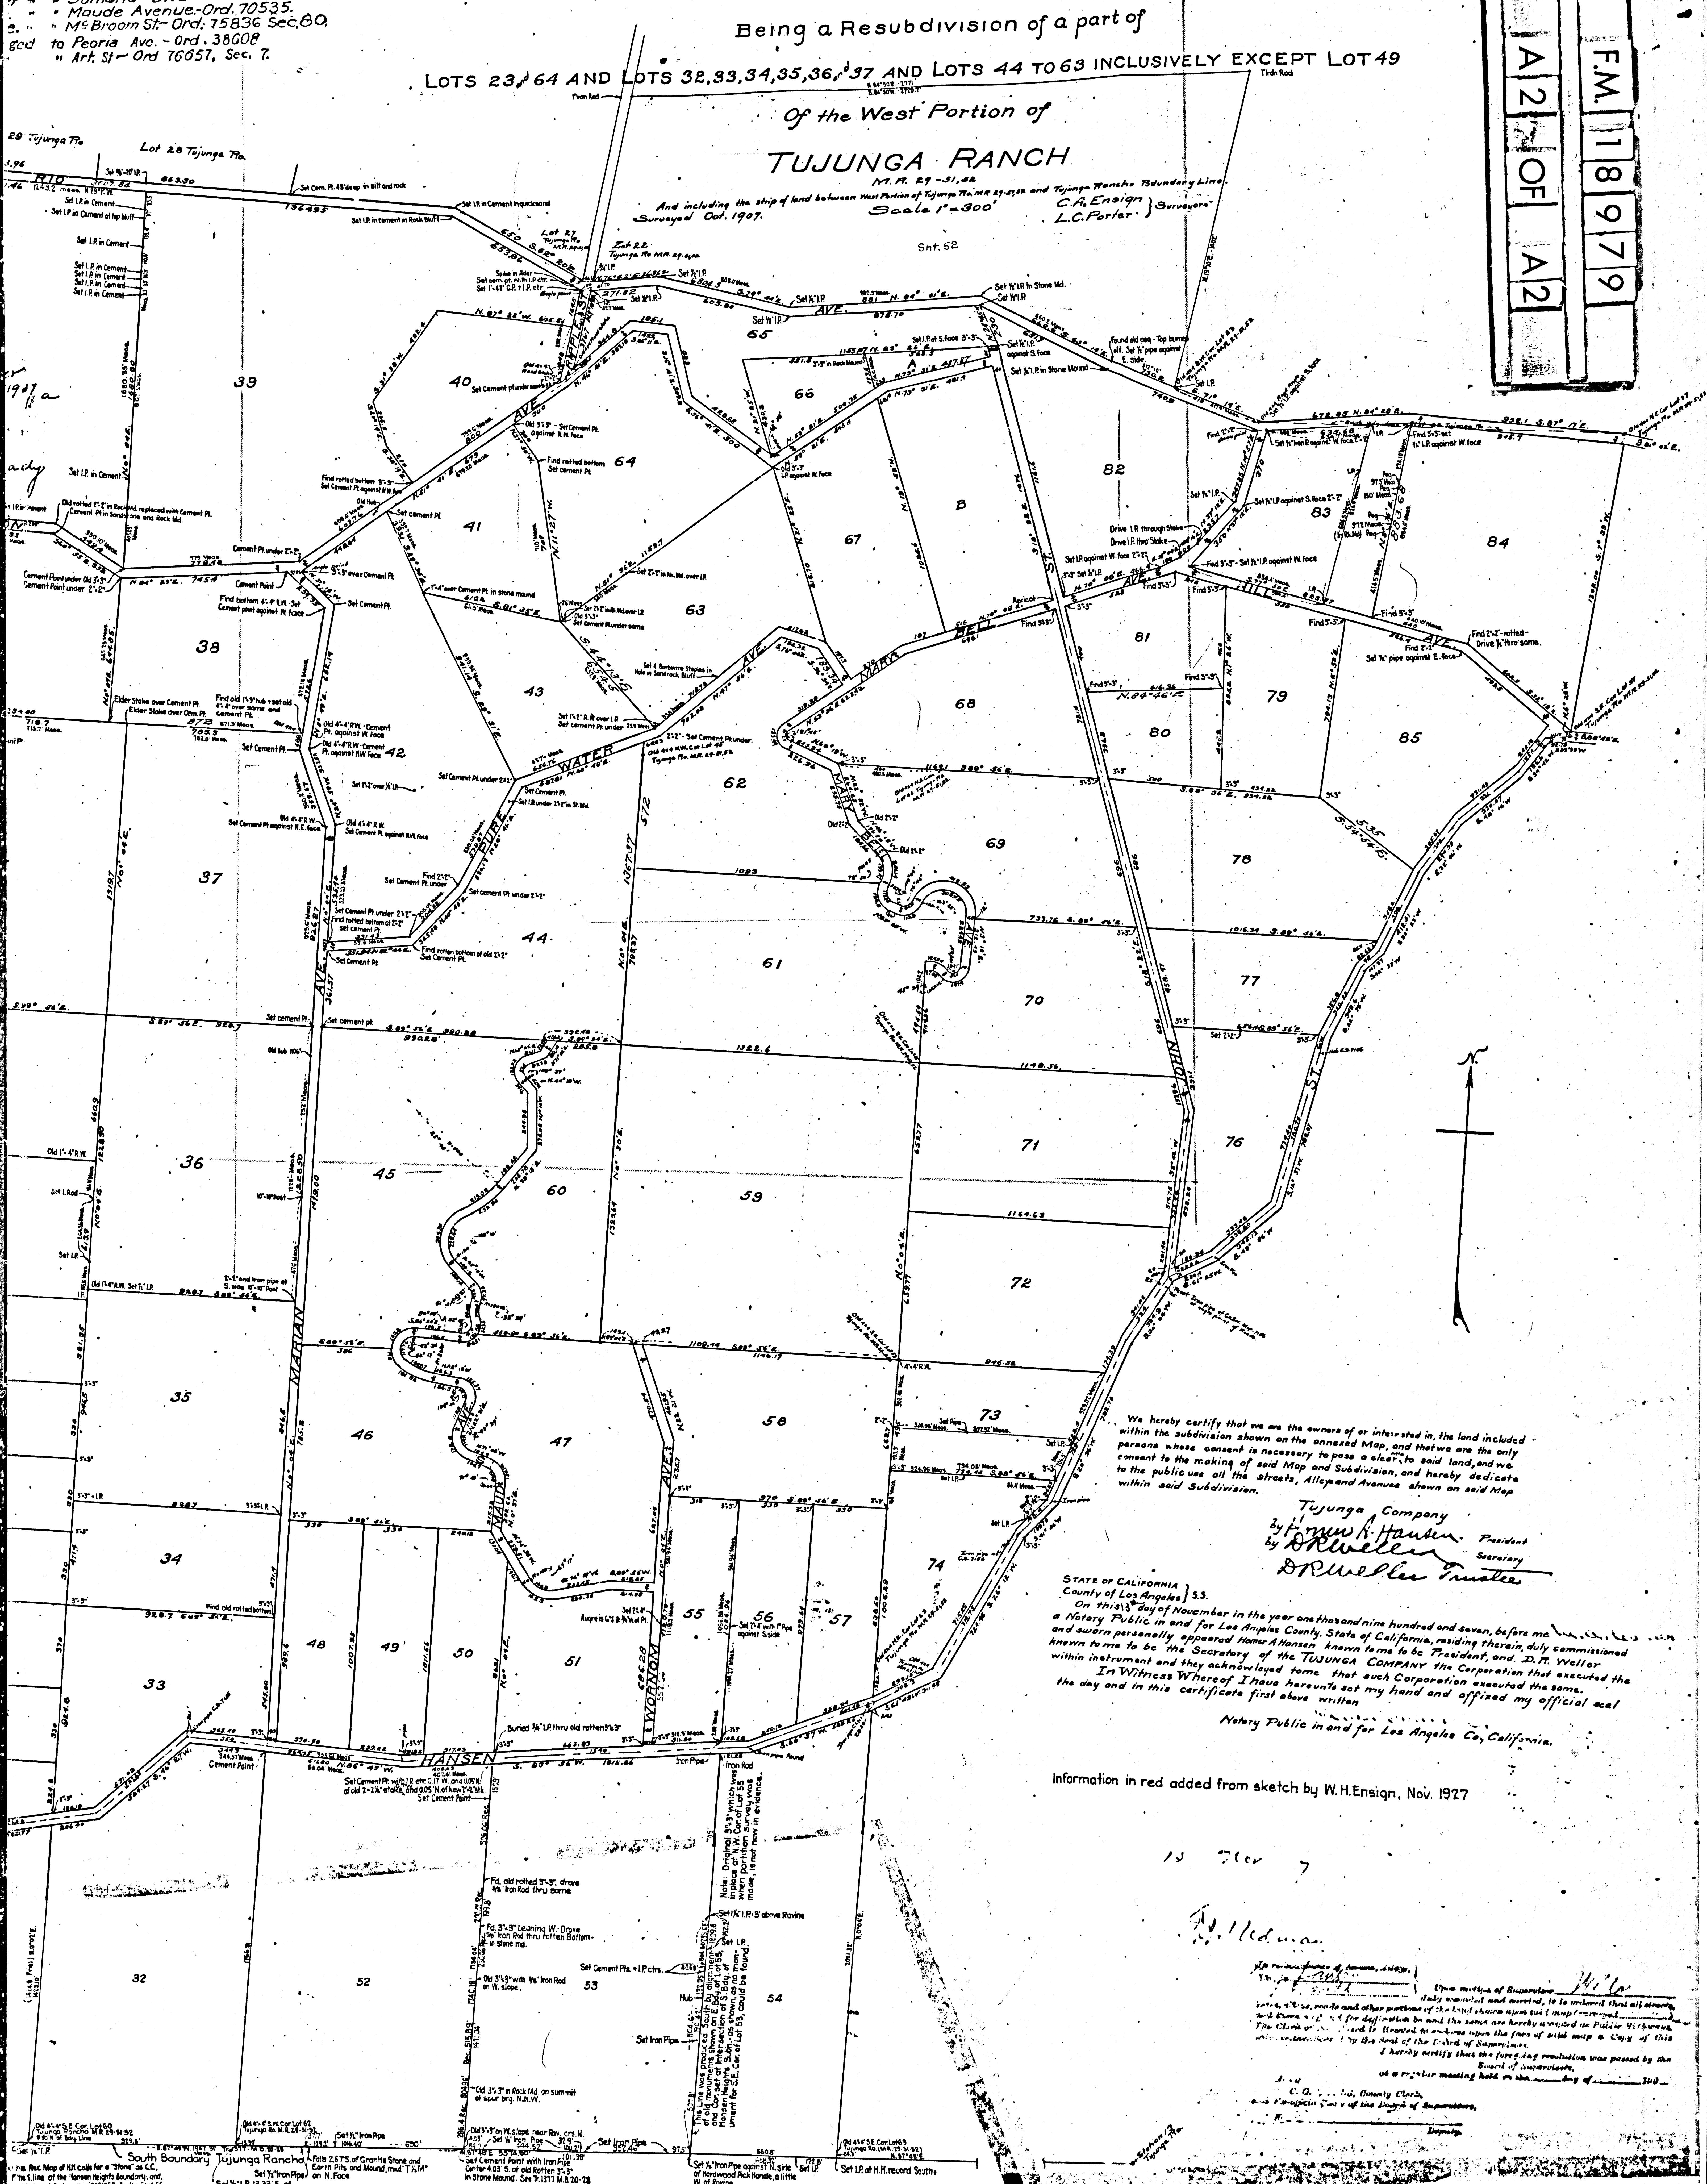

We hereby certify that we are the owners of or interested in, the land included within the subdivision shown on the annexed Map, and that we are the only persons whose consent is necessary to pass a clear, to said land, and we consent to the making of said Map and Subdivision, and hereby dedicate to the public use all the streets, Alleys and Avenues shown on said Map within said Subdivision.

Tujunga Company
by H. M. A. Hansen. President
by O. R. Wellen Secretary
O. R. Wellen

STATE OF CALIFORNIA
County of Los Angeles } S.S.
On this 3rd day of November in the year one thousand nine hundred and seven, before me, Wm. C. Wells, a Notary Public in and for Los Angeles County, State of California, residing therein, duly commissioned and sworn, personally appeared Hans Alonsen Knevel known to me to be the Secretary of the TOWING COMPANY, a Corporation that executed the within instrument and they acknowledged to me that such Corporation executed the same.

In Witness Whereof I have hereunto set my hand and affixed my official seal the day and in this certificate first above written

Notary Public in and for Los Angeles Co., California

Information in red added from sketch by W.H. Ensian. Nov. 1927

15 Nov 7

[illegible]

at a regular meeting
C. G., County Clerk,
... .. of the County of
... ..