



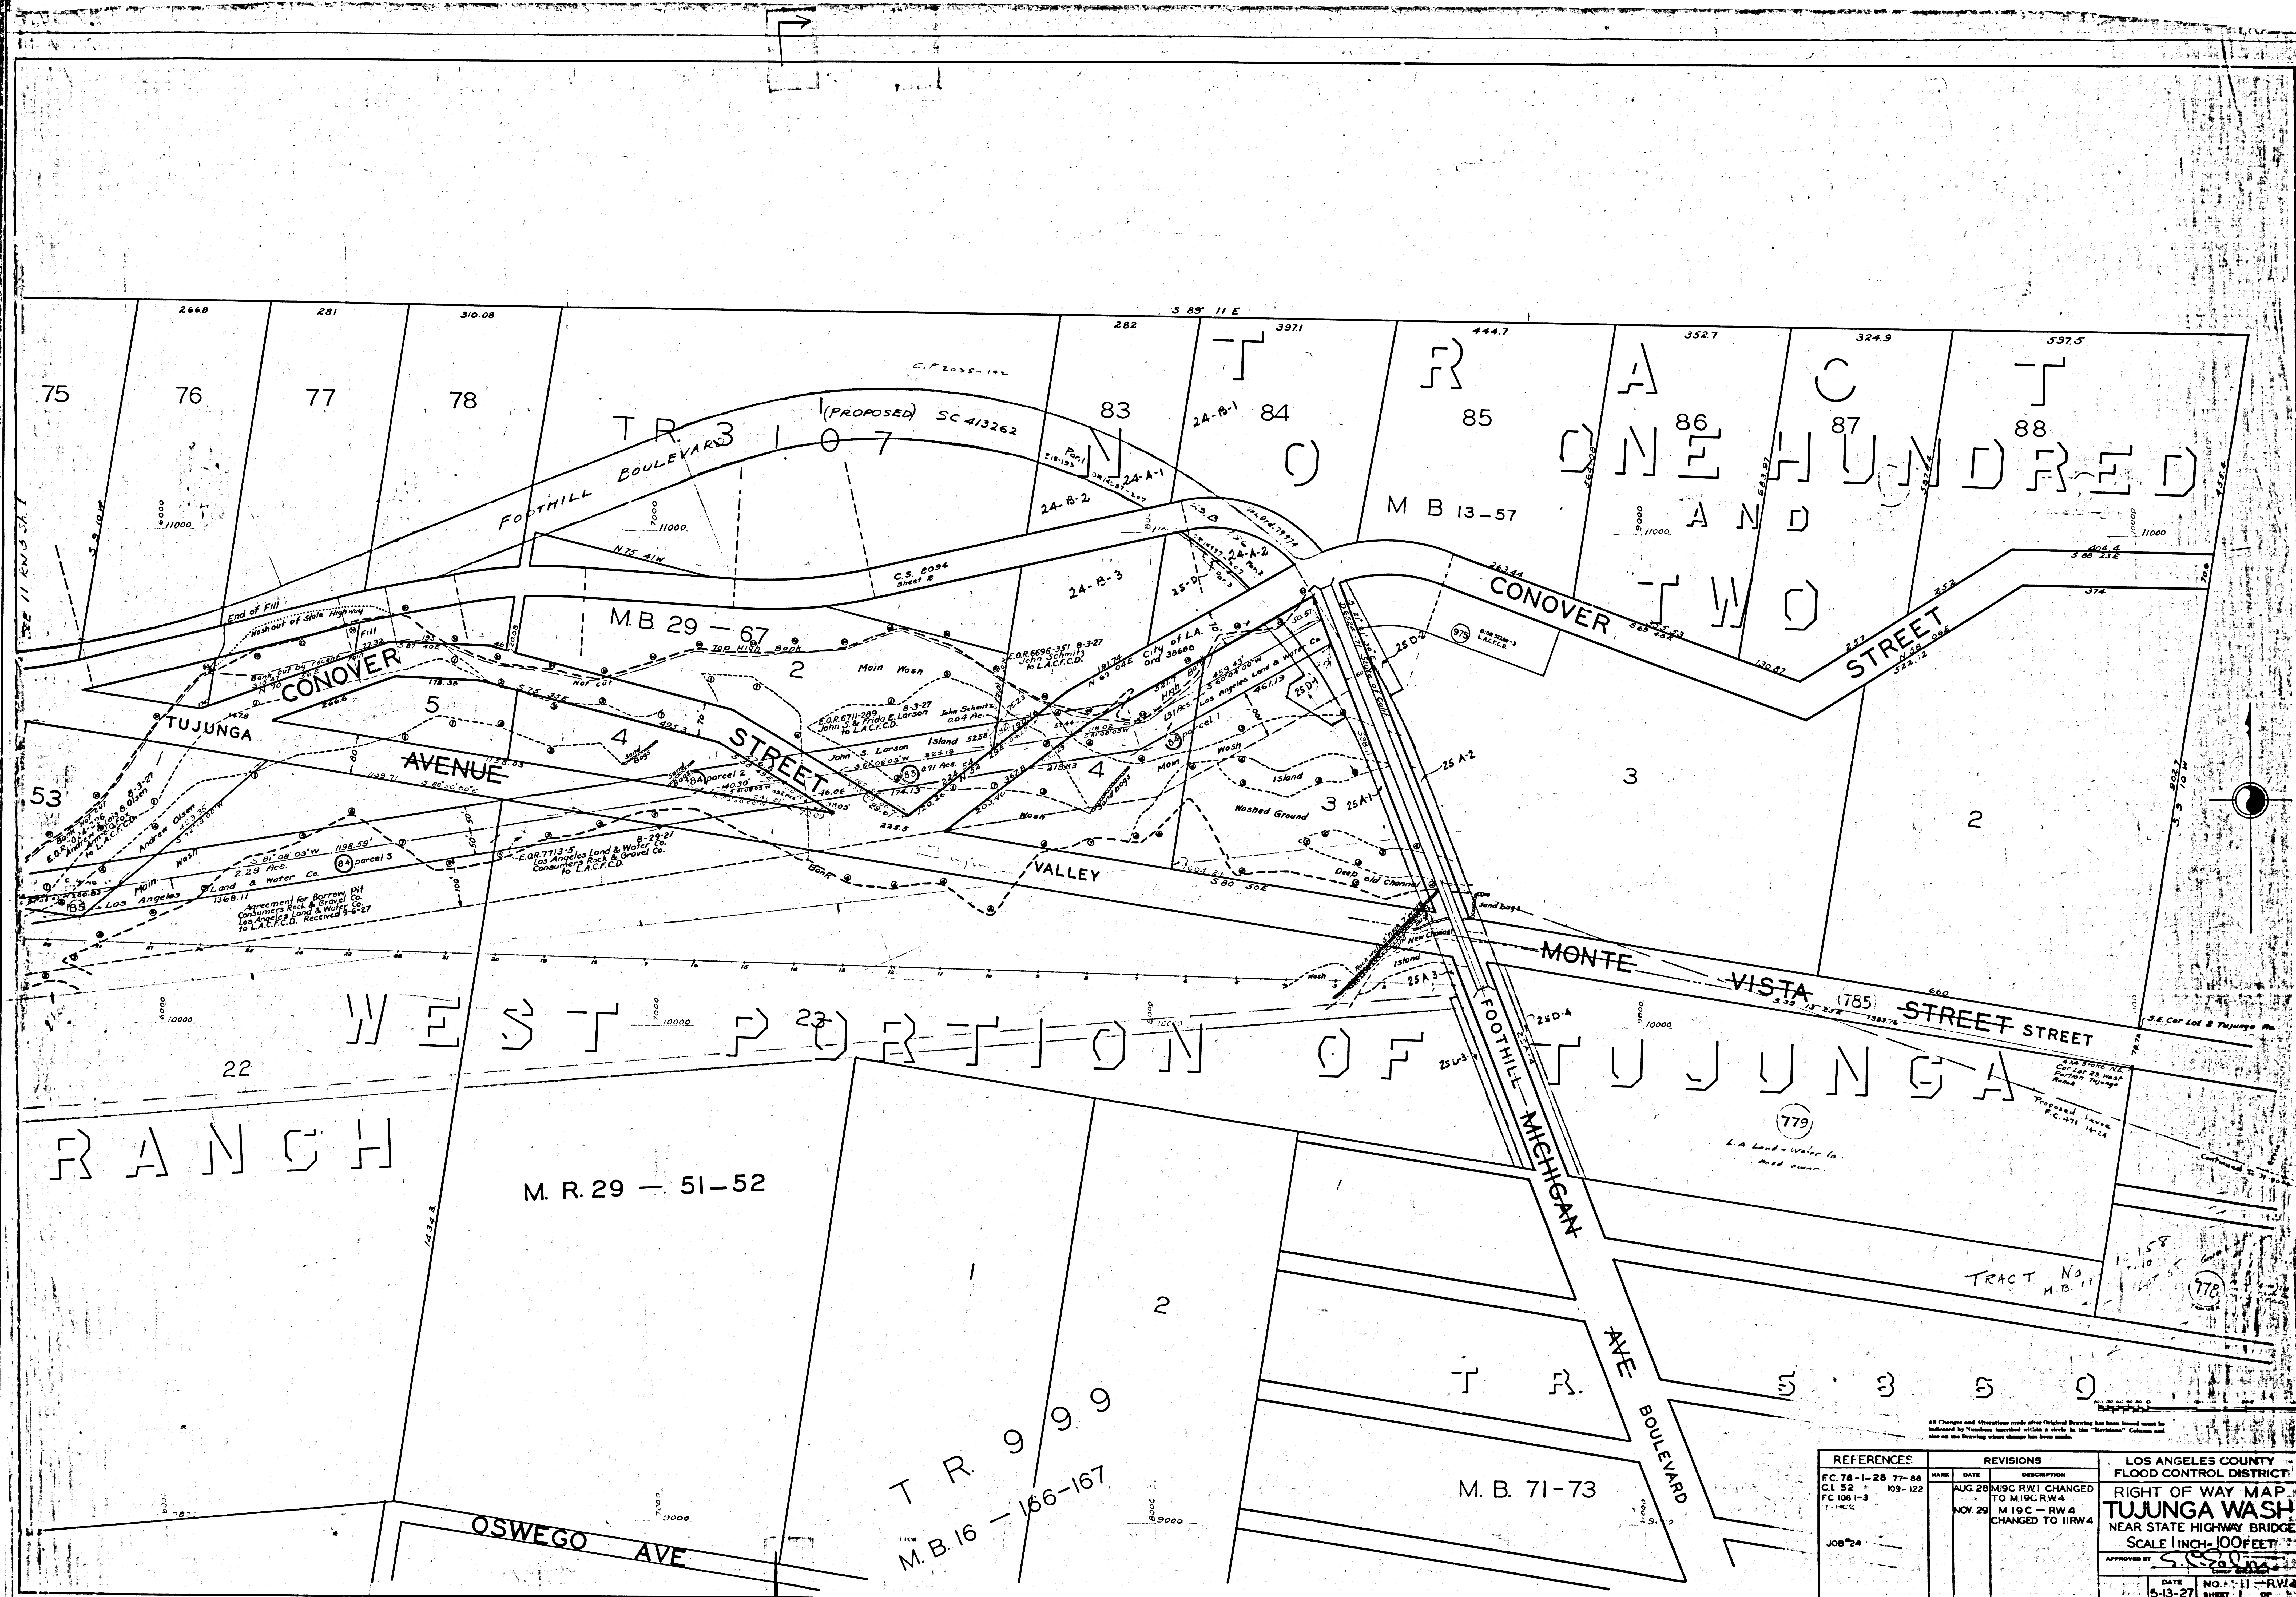

REFERENCES		REVISIONS		LOS ANGELES COUNTY FLOOD CONTROL DISTRICT RIGHT OF WAY MAP TUJUNGA WASH NEAR STATE HIGHWAY BRIDGE SCALE 1 INCH = 100 FEET APPROVED BY <i>[Signature]</i> DATE 5-13-27 NO. 11-RW4 SHEET 1 OF 1
FC 78-1-28	77-88	DATE	DESCRIPTION	
CL 52	109-122	AUG 28 1928	M19C RW1 CHANGED TO M19C RW4	
FC 108-1-3	1-100	NOV 29 1928	M19C - RW4 CHANGED TO M19C	

FM 118984-1

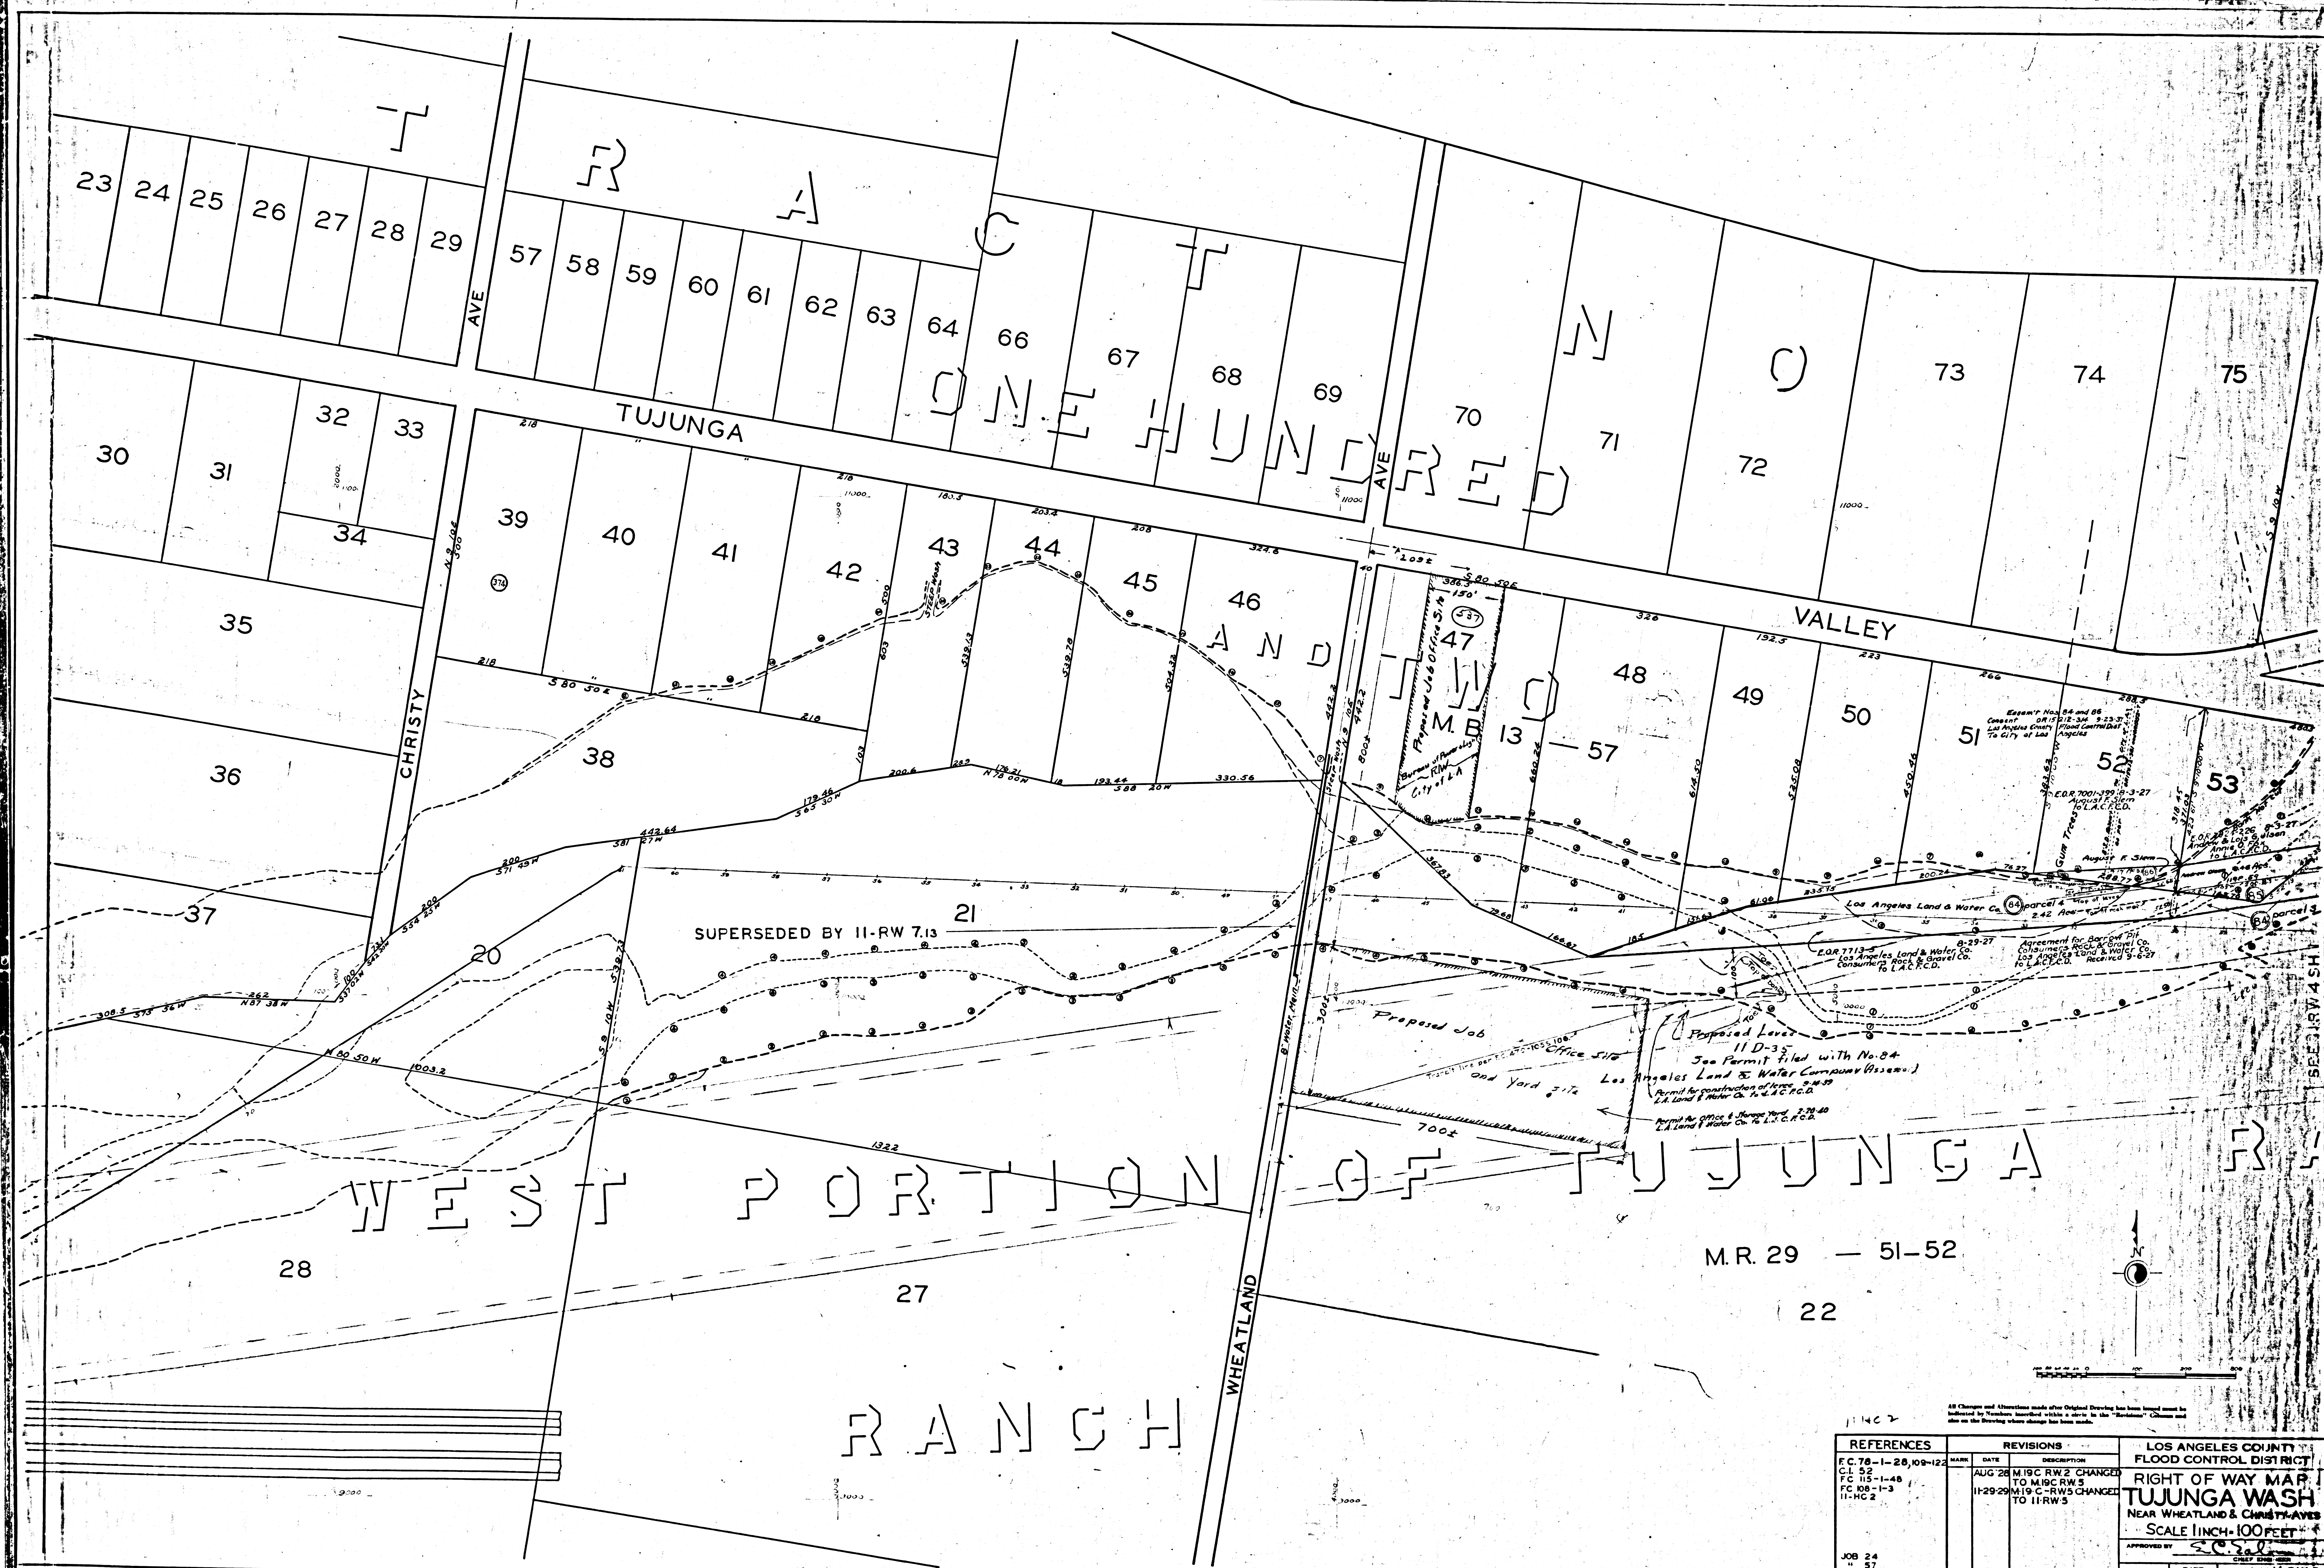

REFERENCES		REVISIONS		LOS ANGELES COUNTY FLOOD CONTROL DISTRICT RIGHT OF WAY MAP TUJUNGA WASH NEAR WHEATLAND & CHRISTY AVES SCALE 1 INCH = 100 FEET APPROVED BY <i>[Signature]</i> DATE 5-43-27
F.C. 78-1-28, 108-12		DATE	DESCRIPTION	
C.I. 52		AUG 28 M.19C RW 2 CHANGED	TO M.19C RW 5	
F.C. 115-1-48		11-29-29 M.19C-RW 5 CHANGED	TO 11-RW 5	
F.C. 108-1-3				
11-HC 2				
JOB 24				
5-57				

F.M. 118984-2