

TO DETERMINE THE TRUE LOCATION OF THE
LOS ANGELES CITY BOUNDARY

ACROSS THE
RECREATION GUN CLUB'S TRACT
BETWEEN

SHORT LINE BEACH VENICE CANAL SUBDIVISION NO. 1

DEL REY BEACH
IN THE FORMER CITY OF VENICE

JOHN C. SHAW CITY ENGINEER

AUGUST 1927

SCALE 1" = 100'

NOTE:- For memorandum and acceptance of location by County Surveyor see D:61-254.

RECREATION GUN CLUB'S TRACT

MAFS 13-131
Charles Foreman
March 1908
LOT 2

Sht. 23

PROPERTY CONVEYED TO
A.R.FRASER, G.M.JONES, AND H.R.GAGE.

DEEDS 2072-137
May 1964

SILVER STRAND

MAPS 7-86
Thos. H. James
June 1905

OCEAN STRAND TRACT

MAPS 5-147
F.D. Lanterman
June 1904

P A C I F I C

O C E A

STUDY MAP
TO DETERMINE THE TRUE LOCATION OF THE
LOS ANGELES CITY BOUNDARY

ACROSS THE
RECREATION GUN CLUB'S TRACT
BETWEEN

SHORT LINE BEACH VENICE CANAL SUBDIVISION NO. 1

AND

DEL REY BEACH
IN THE FORMER CITY OF VENICE

JOHN C. SHAW CITY ENGINEER

AUGUST 1927

SCALE 1" = 100'

NOTE:- For memorandum and acceptance of location
by County Surveyor see D:61-254.

RECREATION GUN CLUB'S TRACT

MAPS 13-131
Charles Foreman
March 1906
LOT 2

Sh. 23

PROPERTY CONVEYED TO
AR. FRASER, G.M. JONES, AND H.R. GAGE.

DEEDS 2072-137
May 1914



SILVER STRAND

MAPS 7-86
Thos H. James
June 1905

OCEAN STRAND TRACT

MAPS 5-147
F.D. Lanterman
June 1904

F.M. 18987
A 2 OF A 2

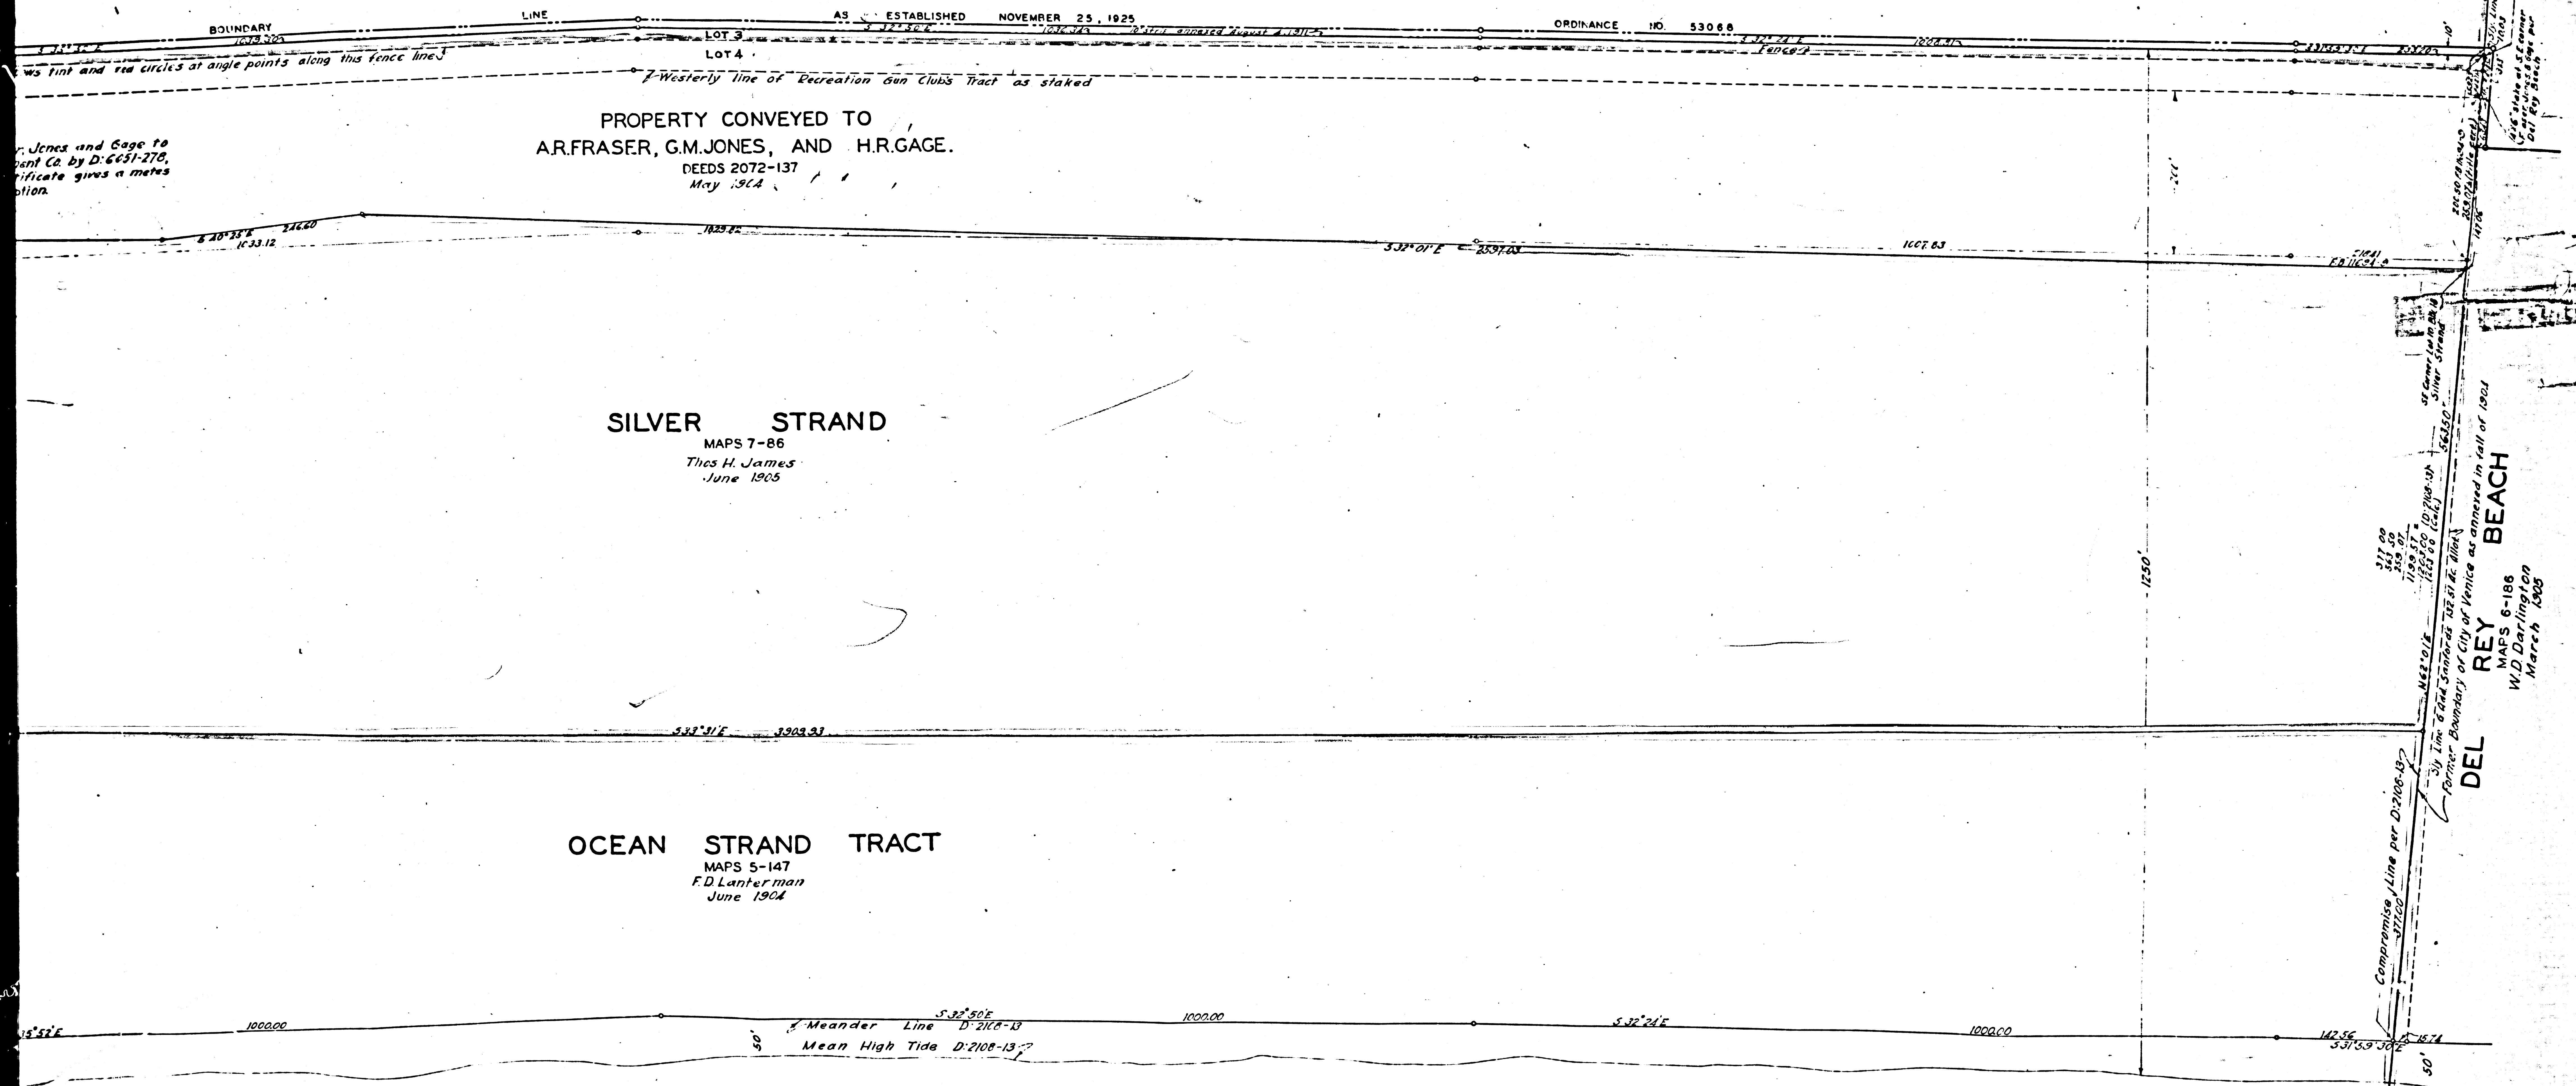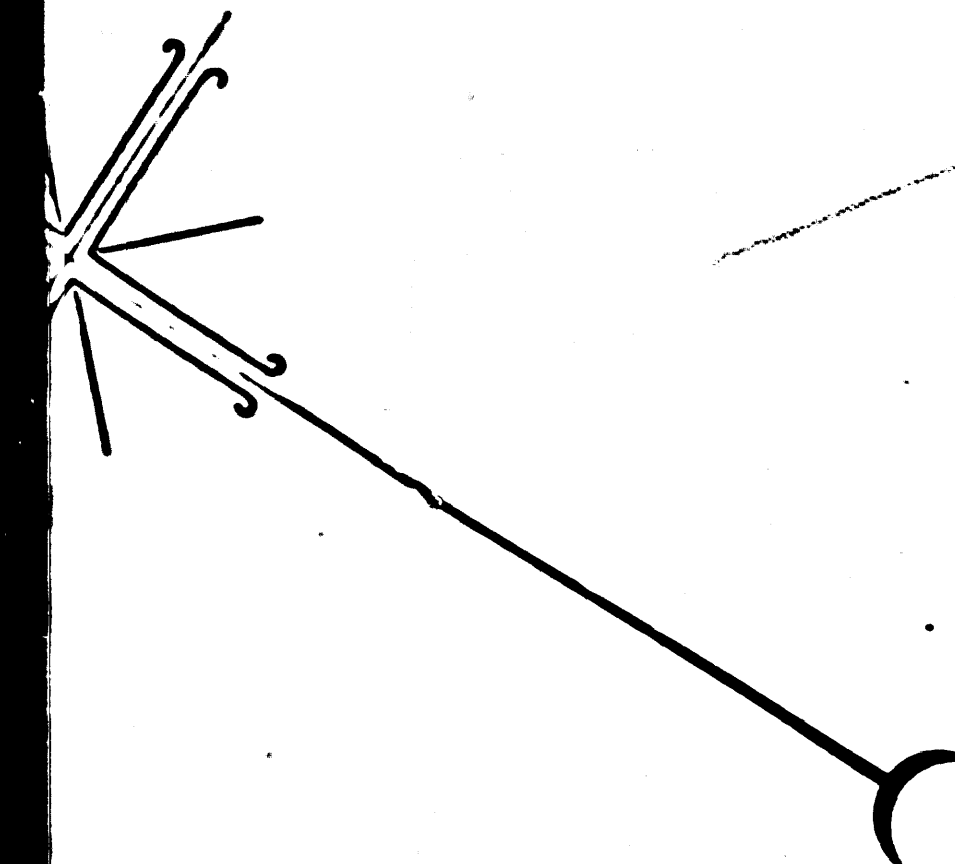

O C E A N