



THE ¹⁵₃₅ MACLAY

RANCH

TRACT



No.

365

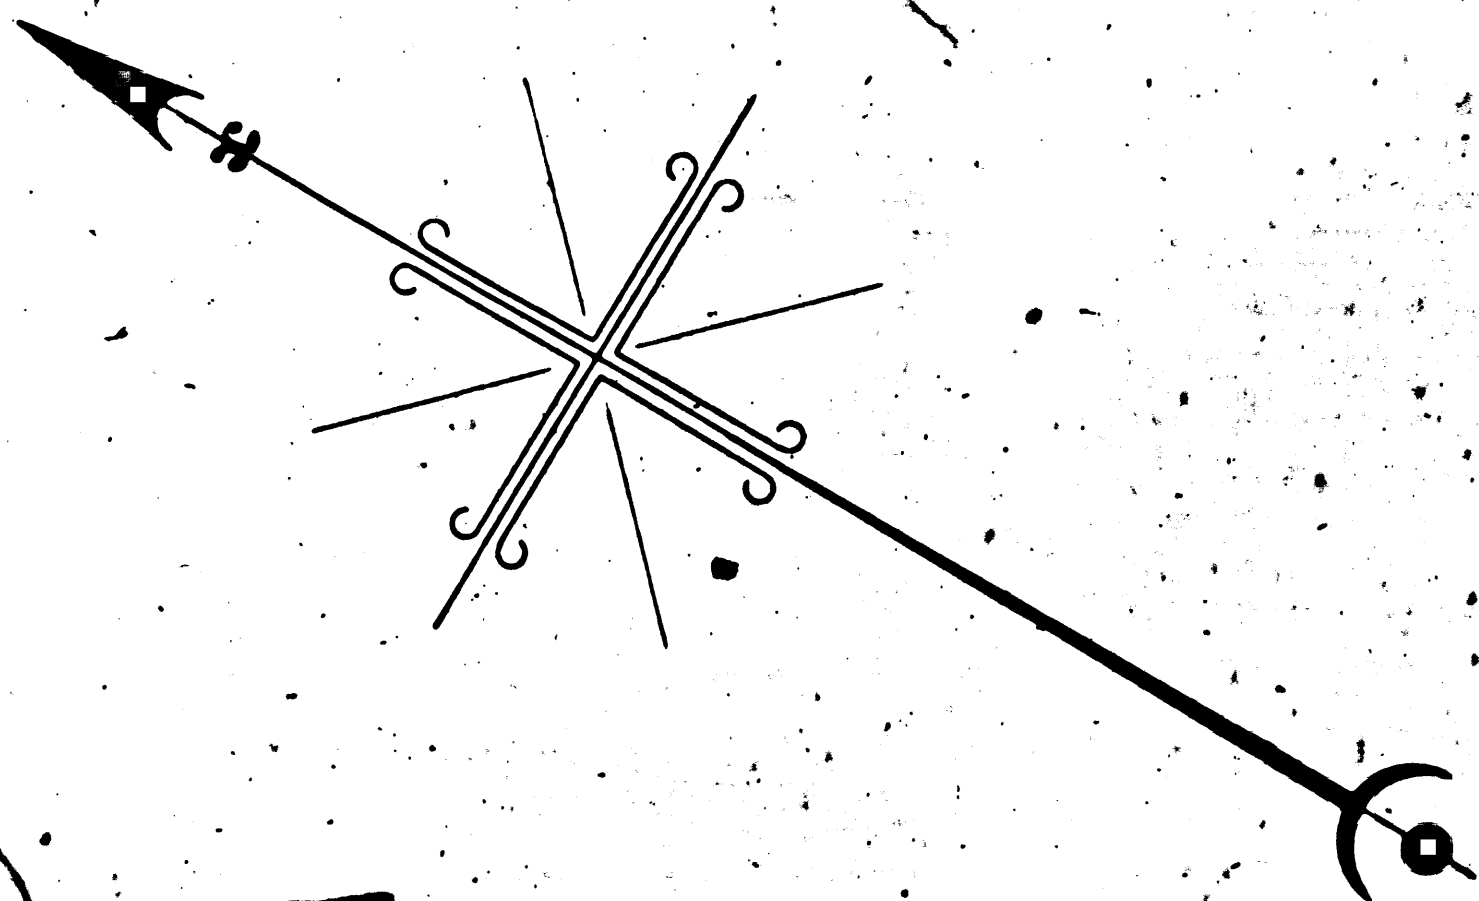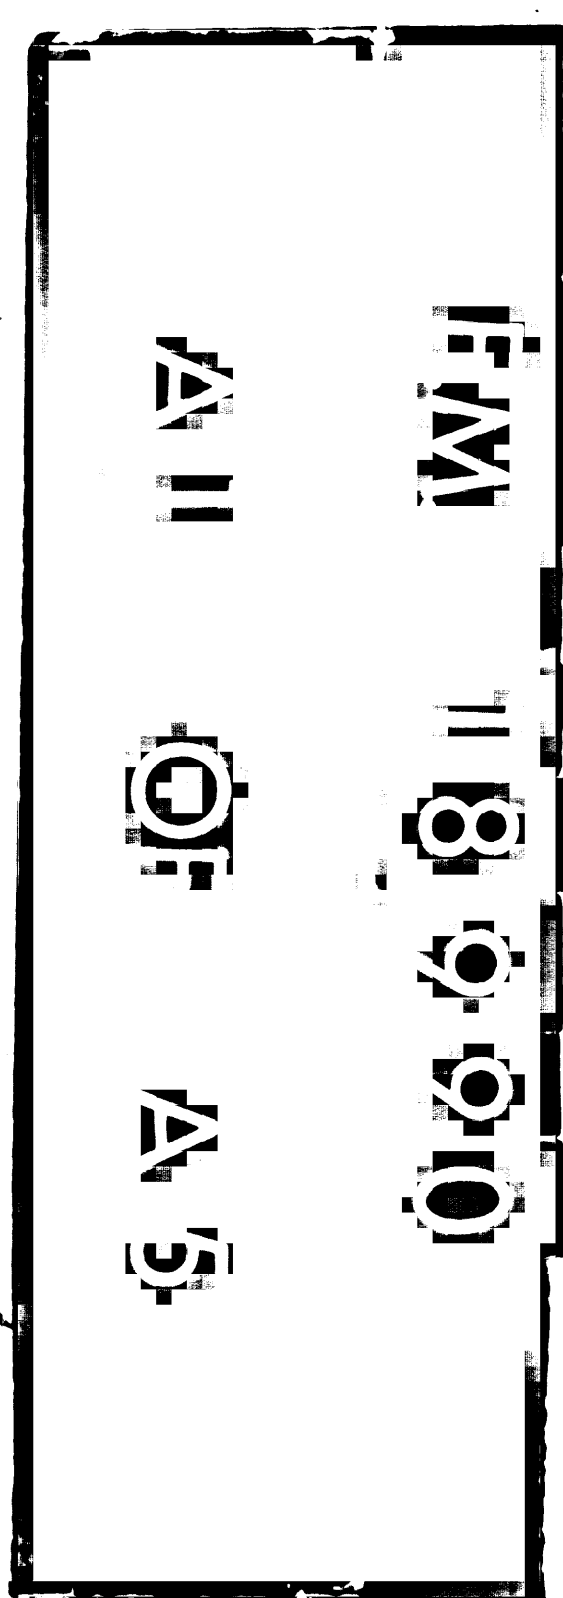

See Detail Sketch

Maps-EE

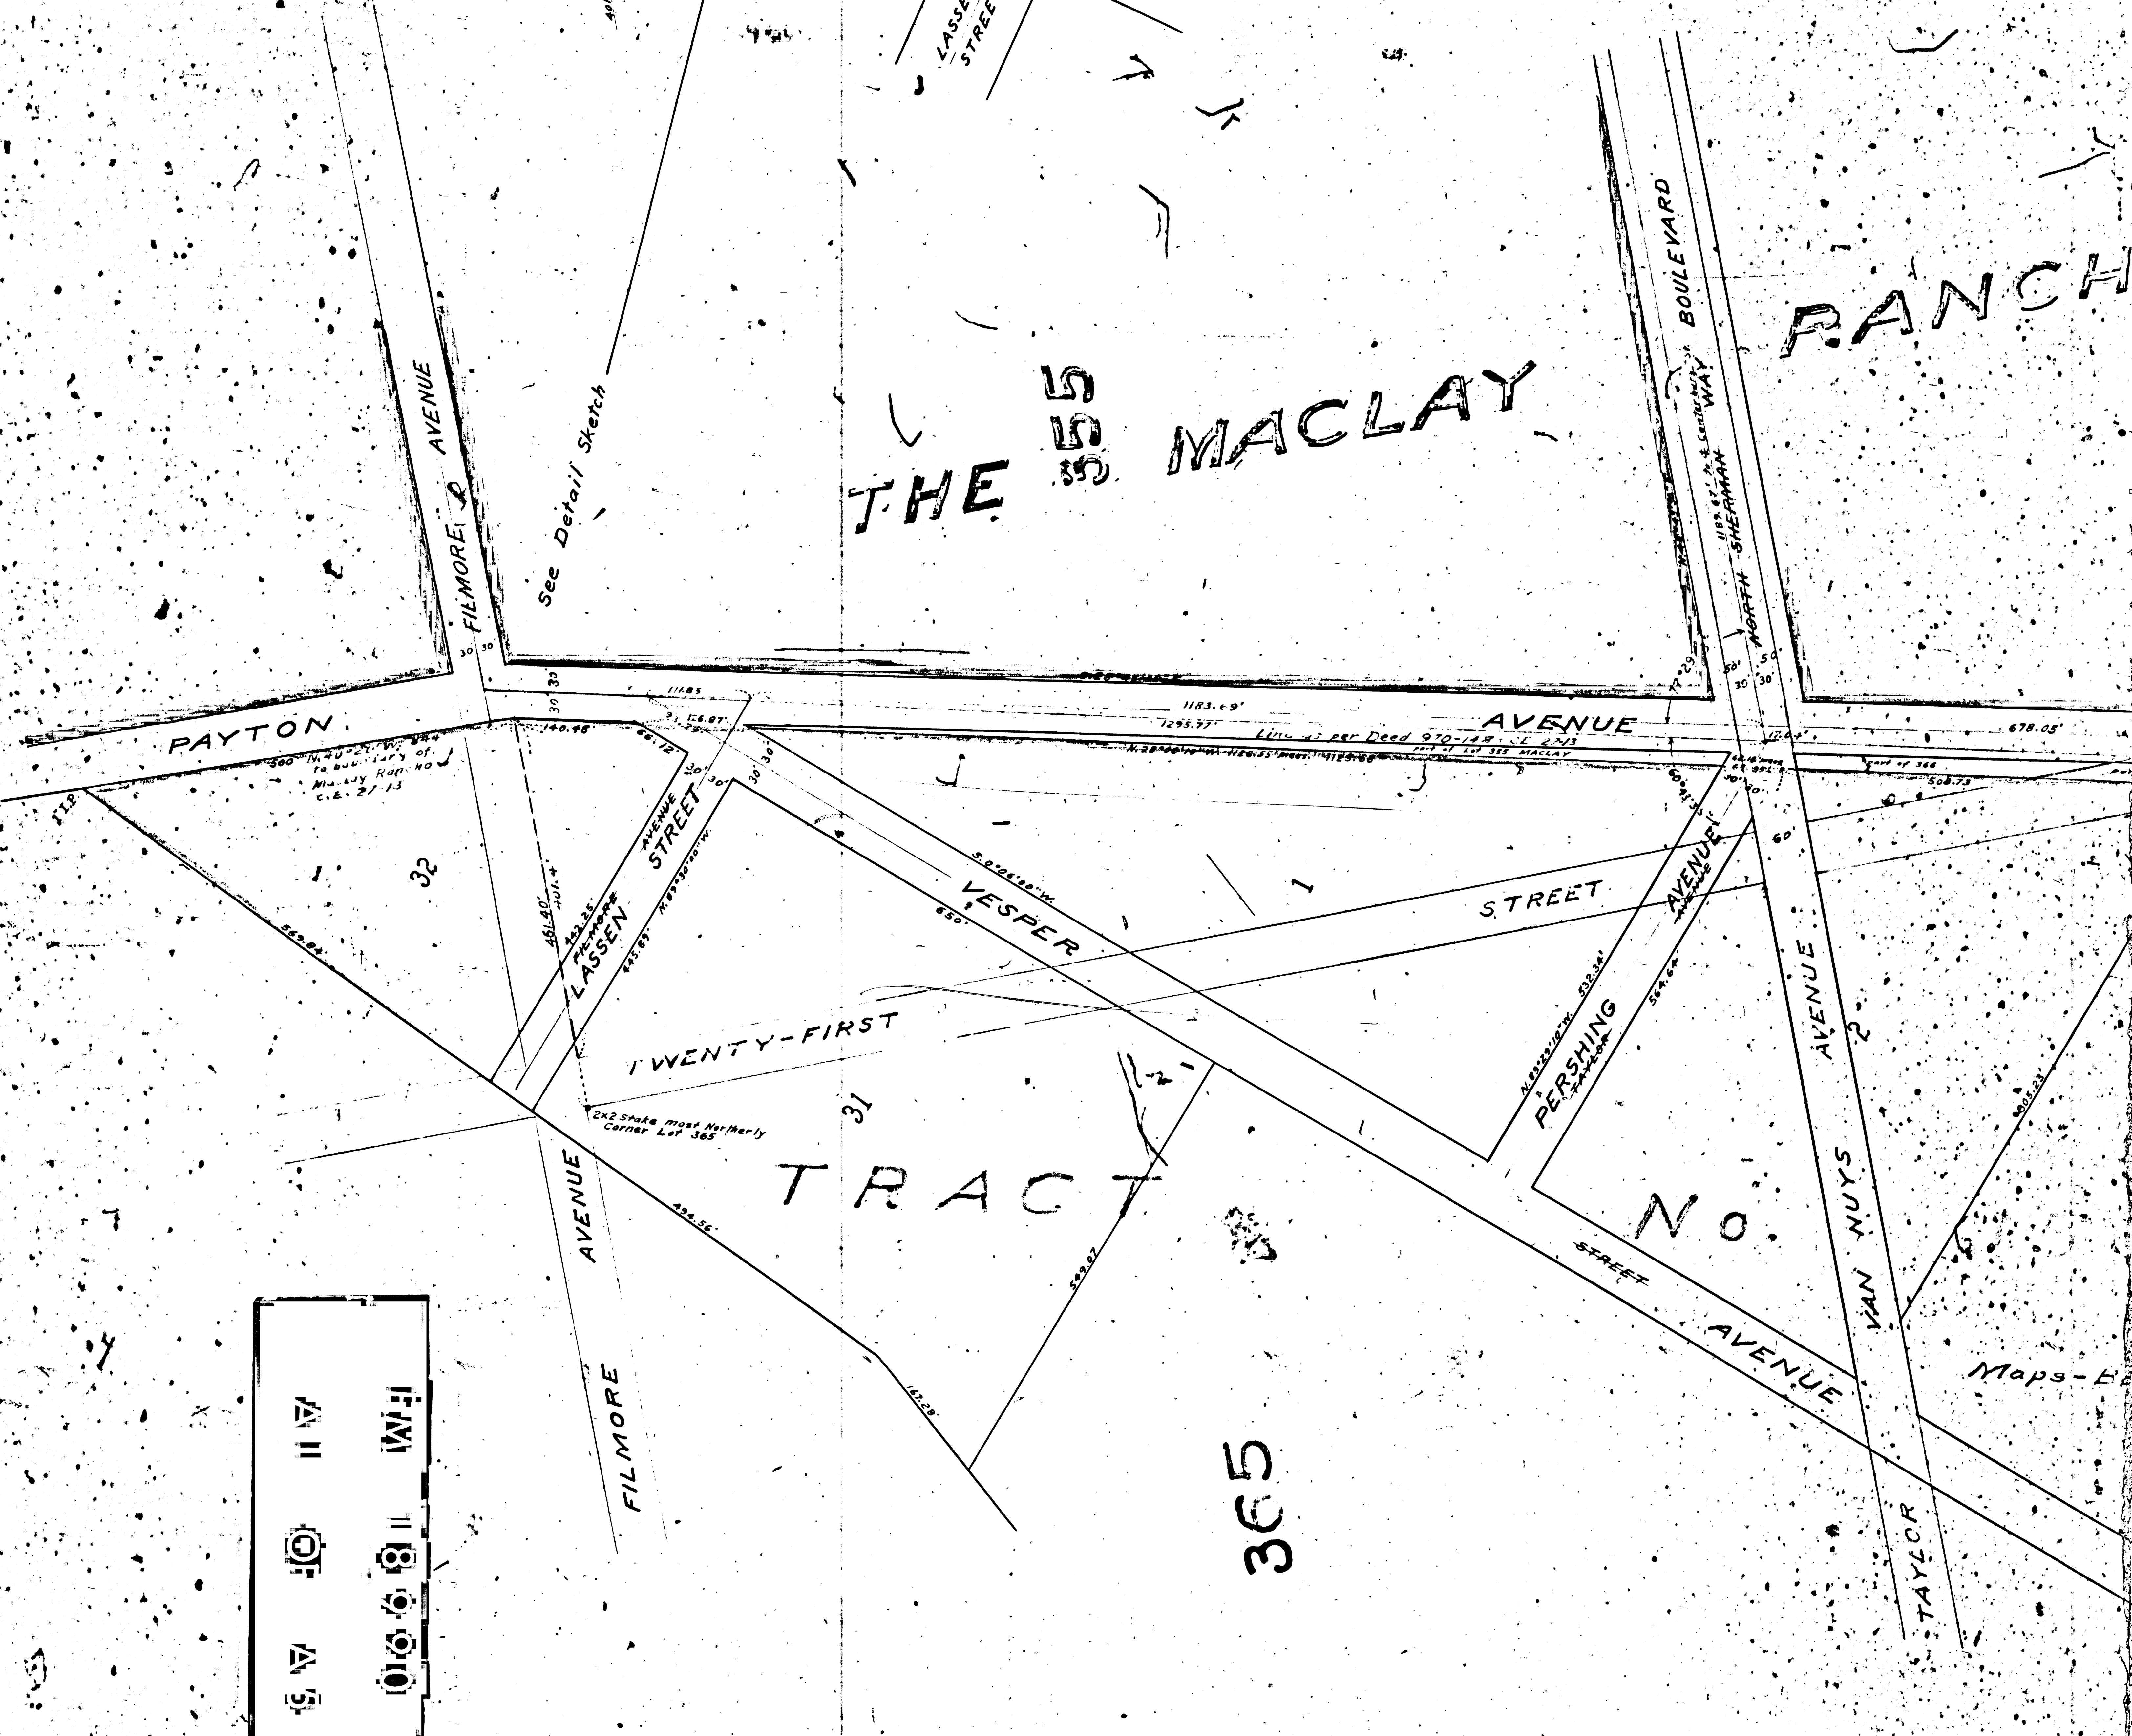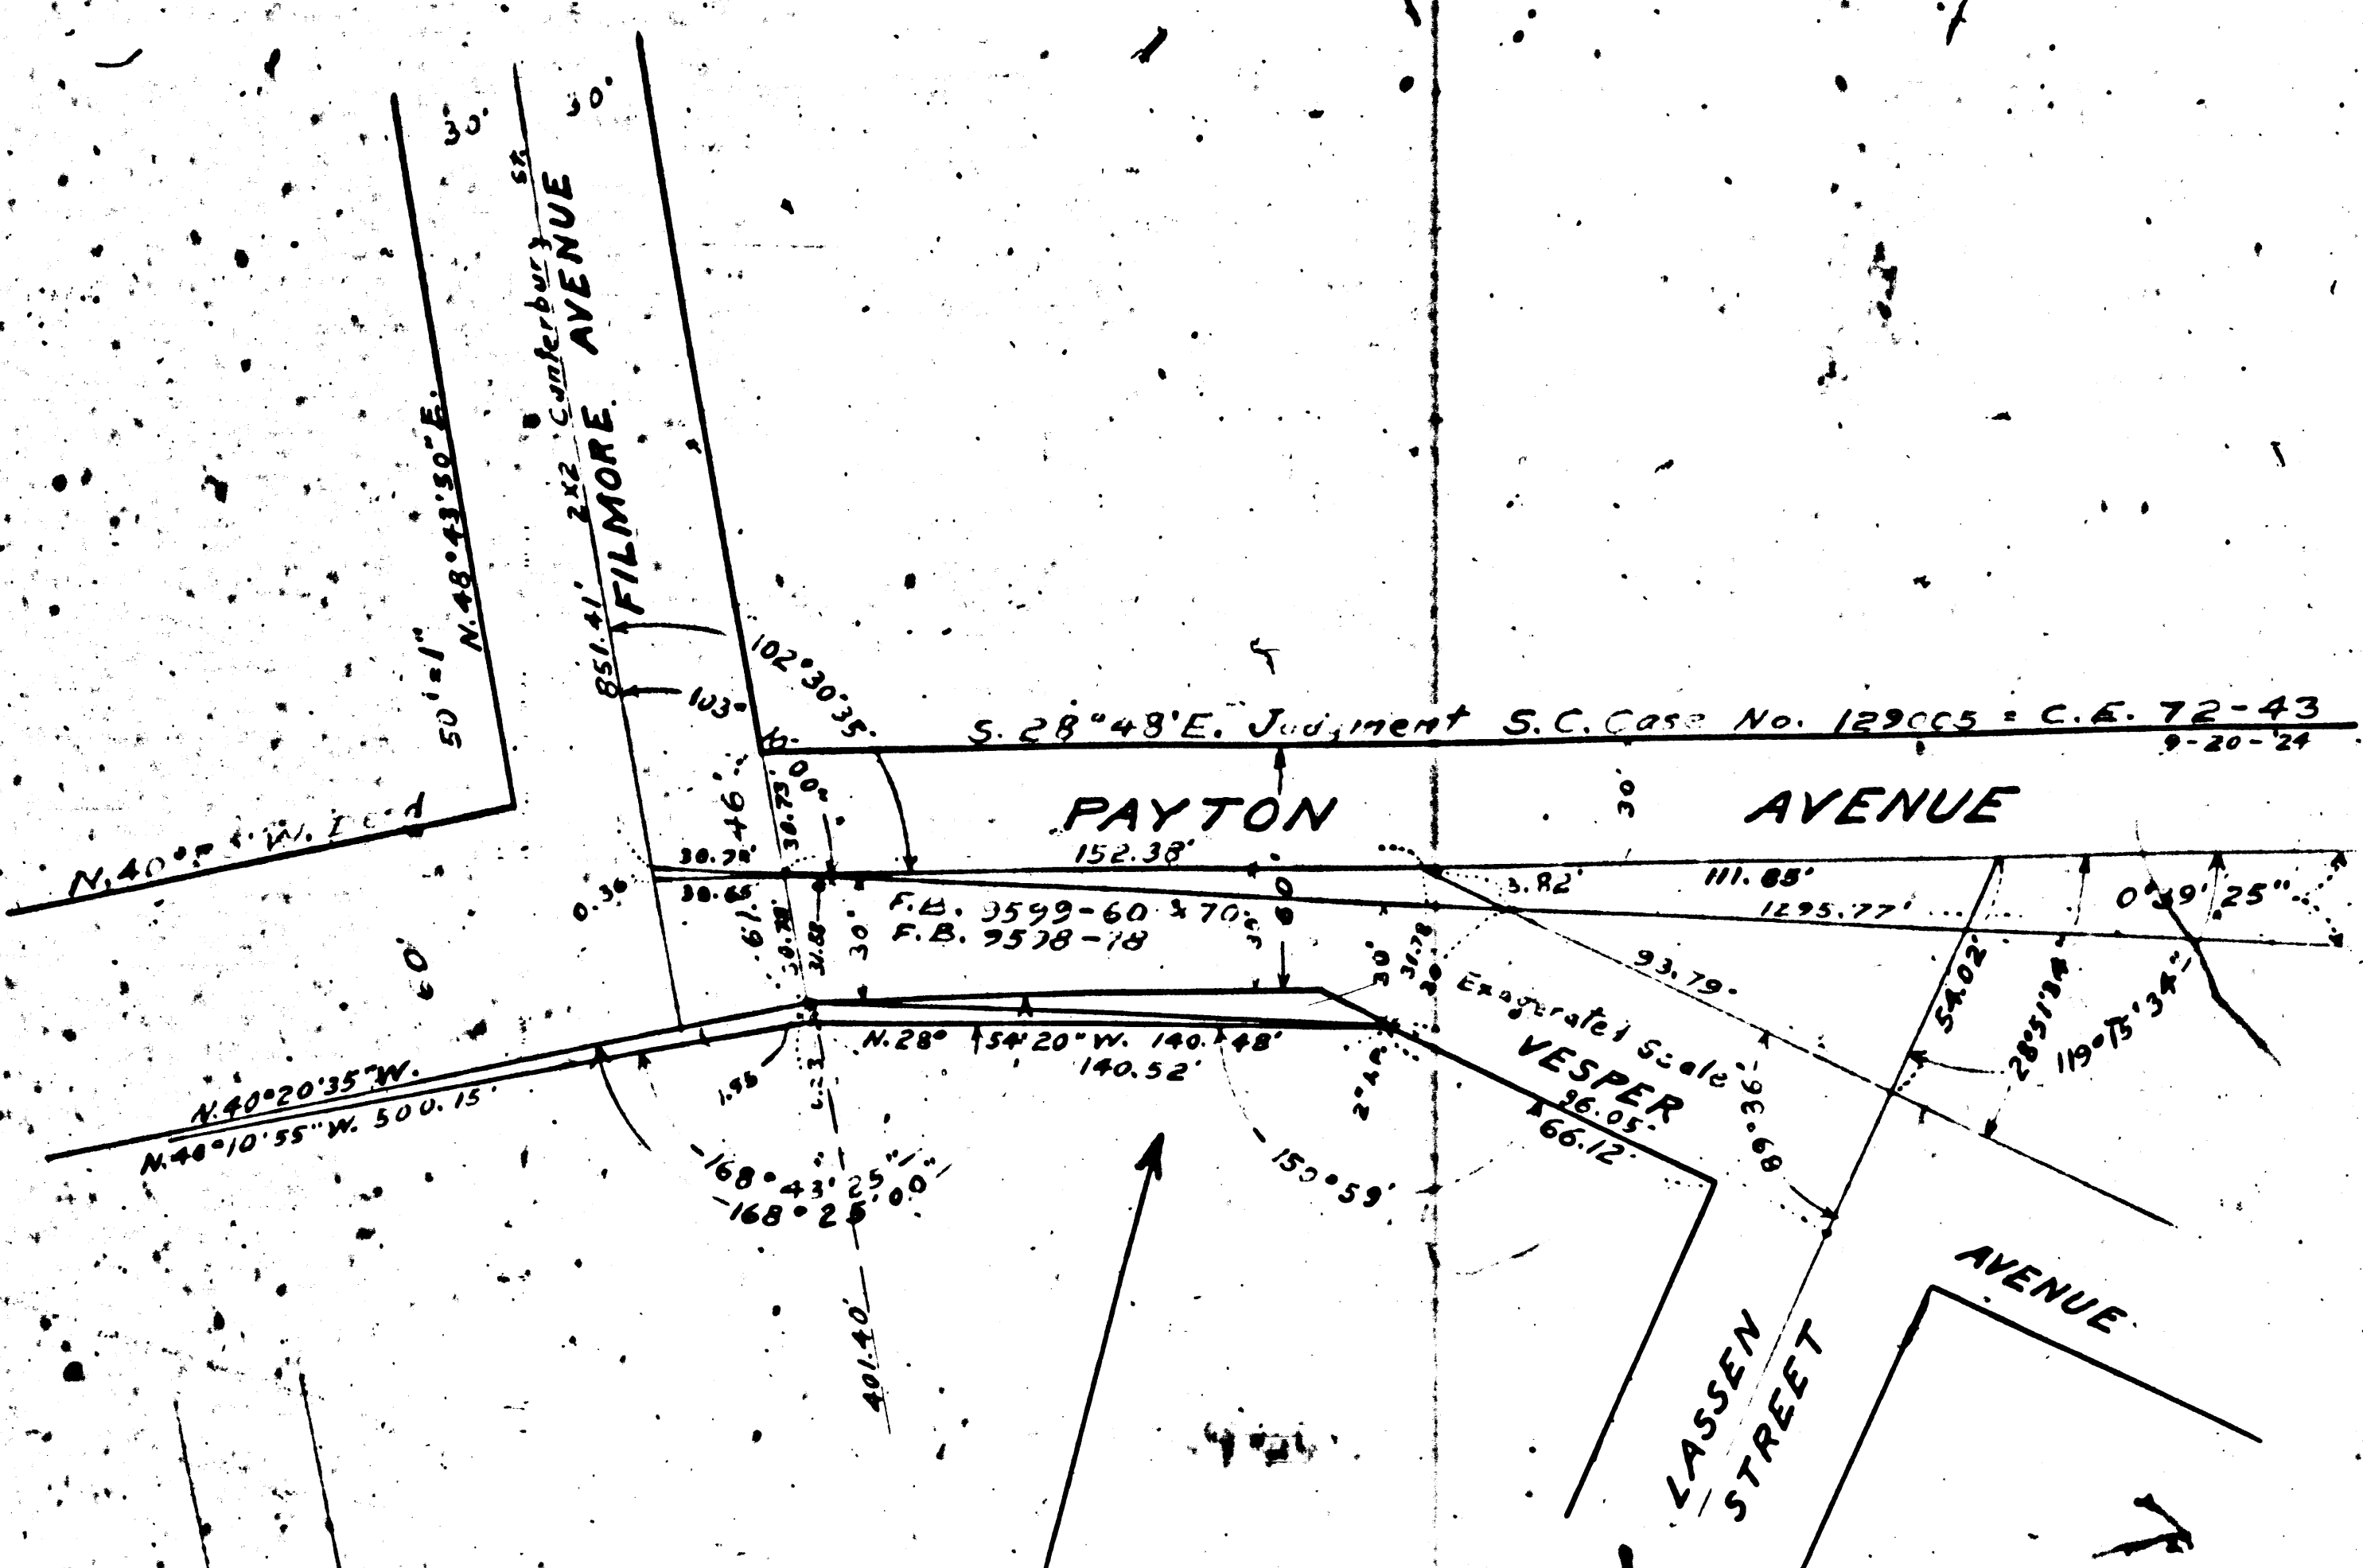

RANCHO 356 Ex Mission of San Fernando

Miscellaneous Records-Book 37, pages 5 to 16 incl.
March 1889


PA

CITY

John A.


Office work

for

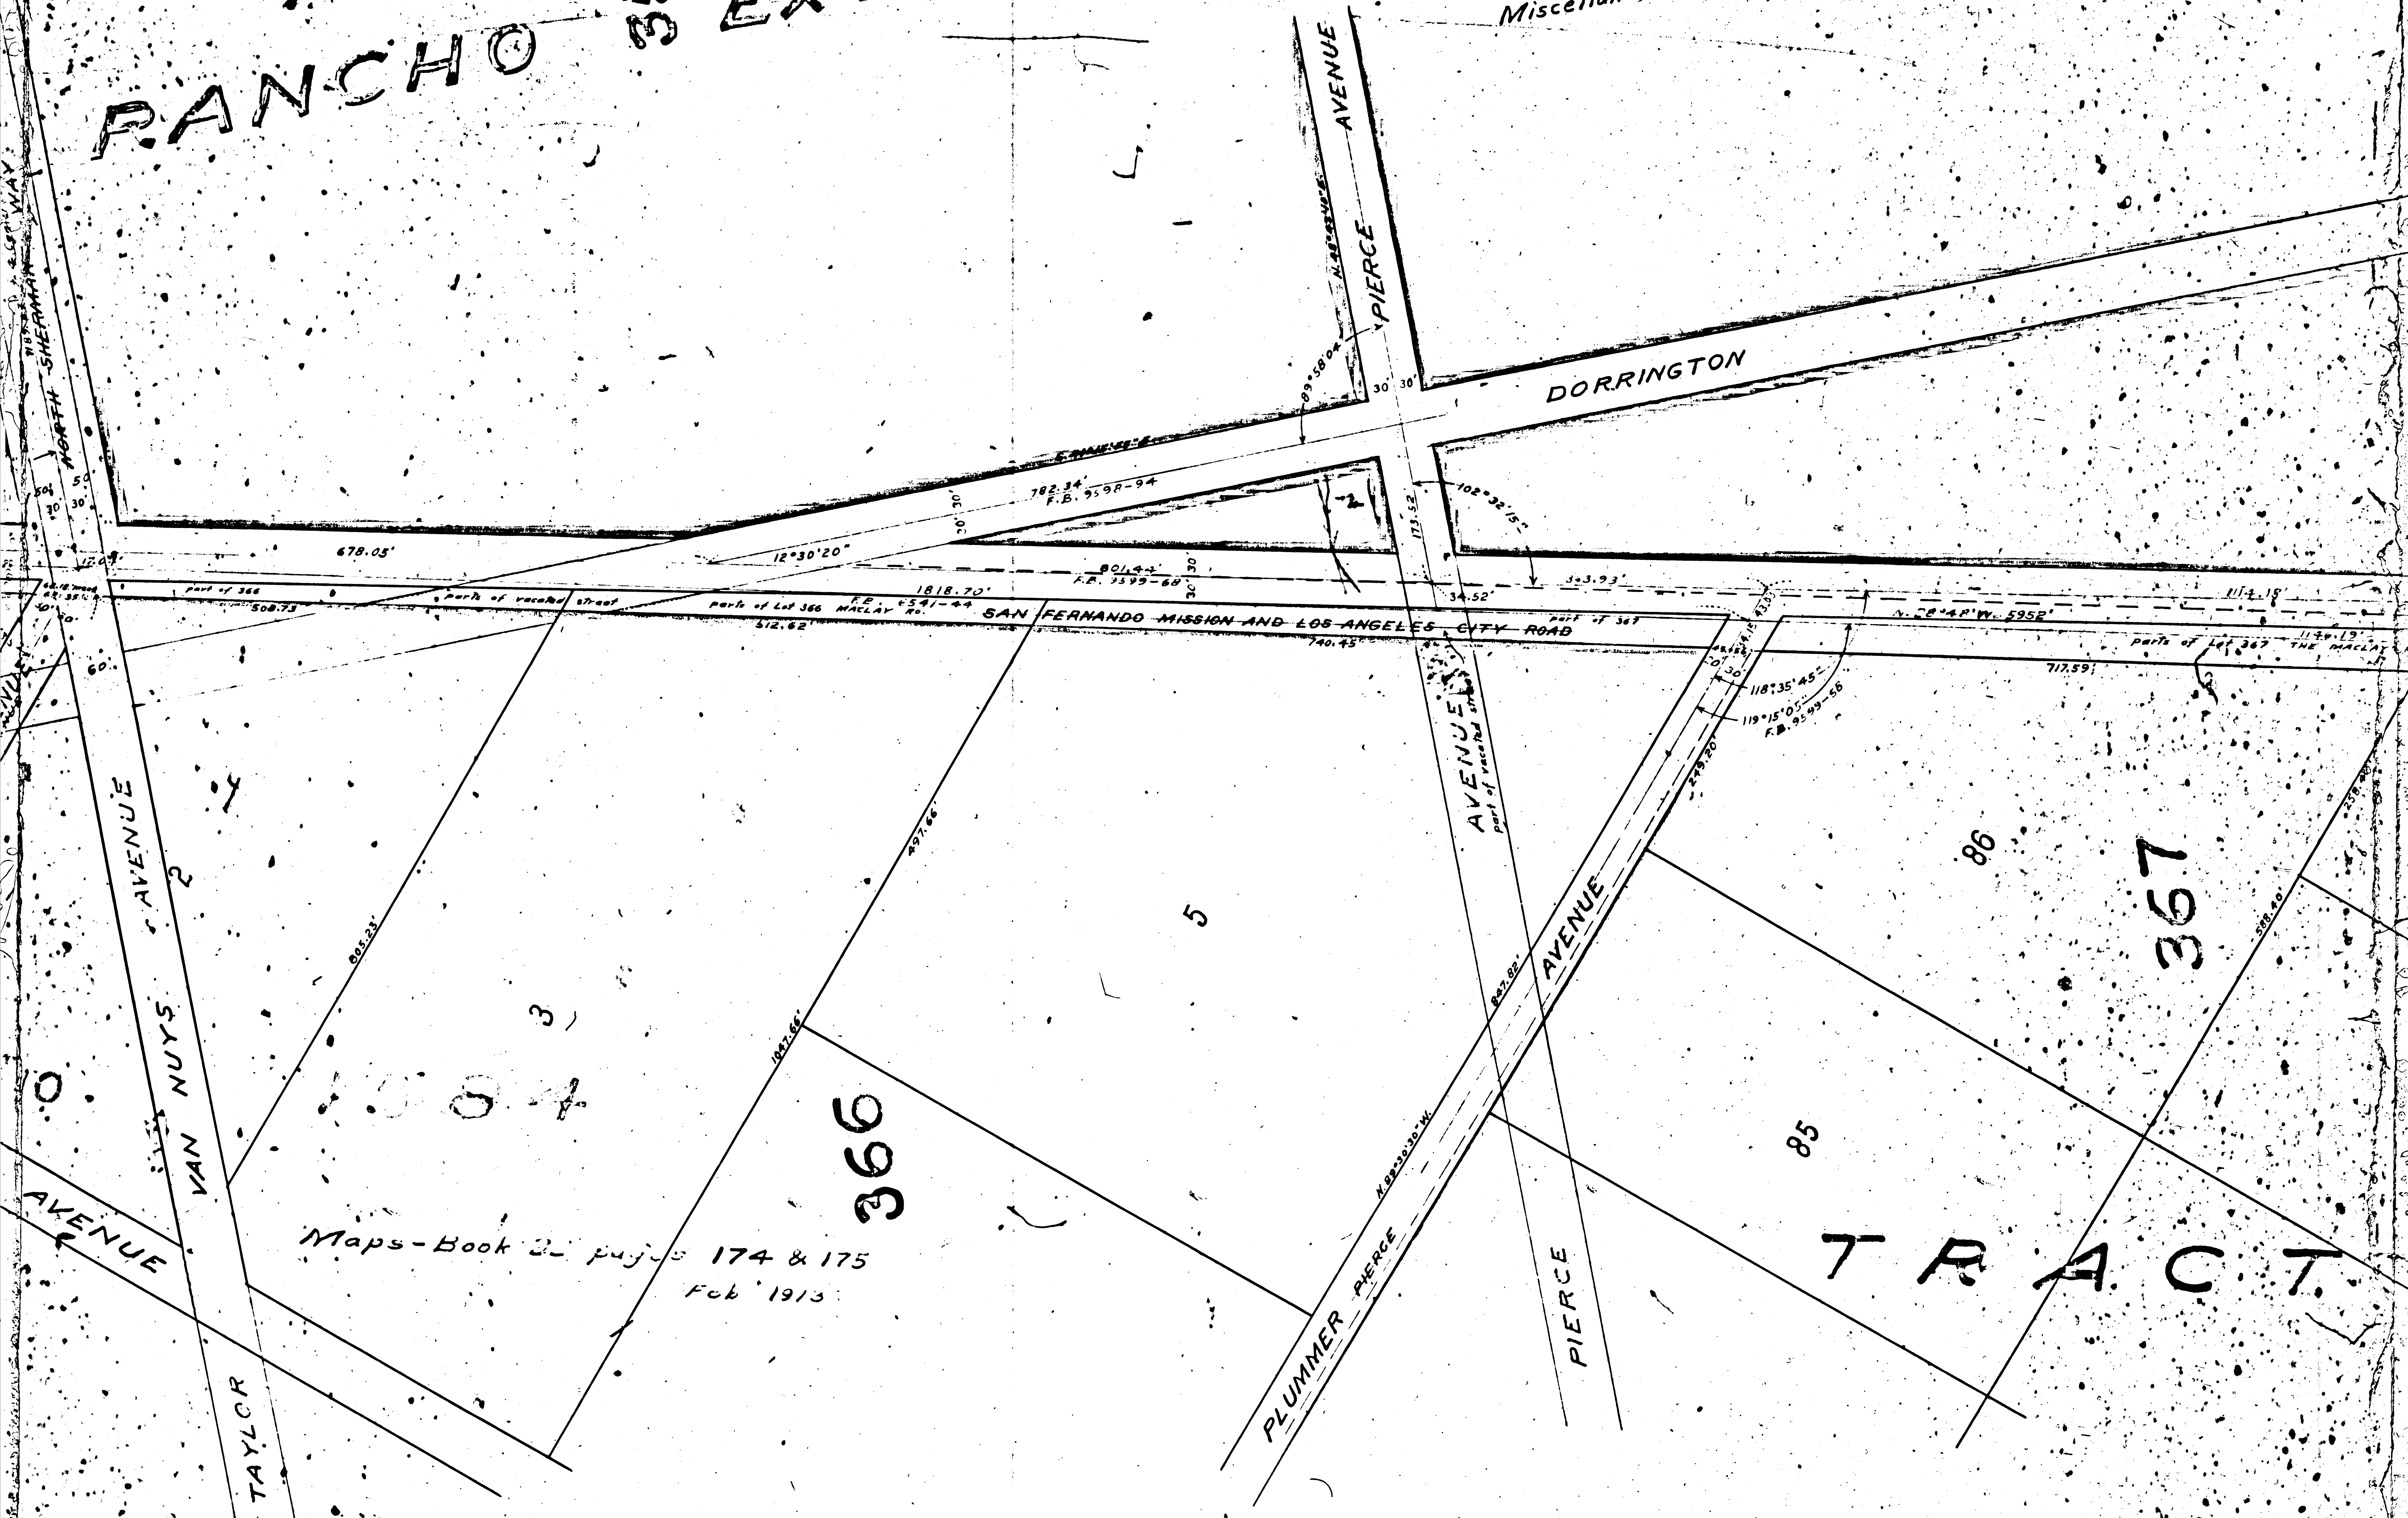

Maps-Book 2, pages 174 & 175
Feb 1913

Vacation of Streets West of Mission Road.
Petition in Road Book 4 page 453 - M.D.A.D. 22-177-July 1894.
Considered, R.B. 4 - 458 - 22-178
also vacate streets in Sections 27 and 28.
Continued - R.B. 4 - 496 - M.D. & D. 22-185, October 1894.
Consideration - Deed 970-148 - C.E. 27-13, November 1894.
Annexed May 22, 1915.
Vacation streets in Tract No. 1584.
Ordinance No. 35196 (M.S.) December 1916.

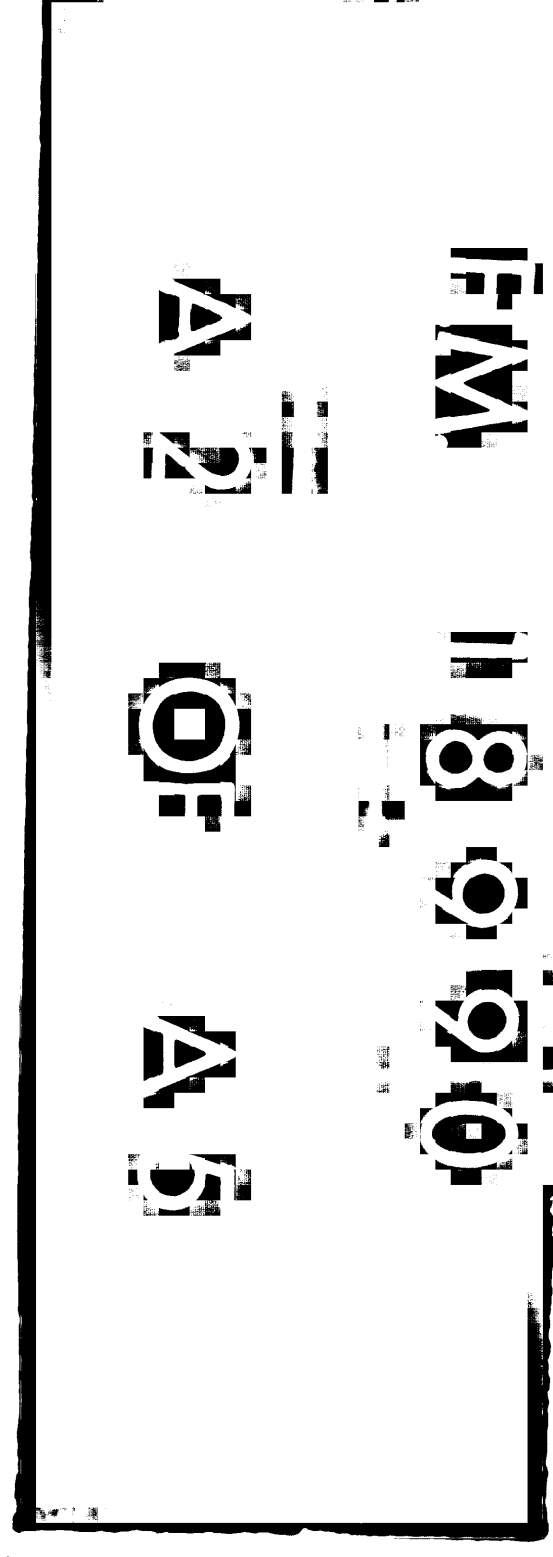

MAP
SHOWING STUDY OF LINES OF
PAYTON AVENUE
BETWEEN
FILMORE AVENUE
AND
BRANFORD AVENUE
IN THE
CITY OF LOS ANGELES, CALIFORNIA.

John A. Griffin, City Engineer

April 1921.

Office work by Fountain

Scale 1"=100'


Field work by Holt.

Amended and Additions Dec. 1927.

Sht. 53

For Payton Ave. (sely. of Vesper Ave.) chg. to Woodman Ave. Ord. 63283.

ges 5 to 16 incl.
March 1889

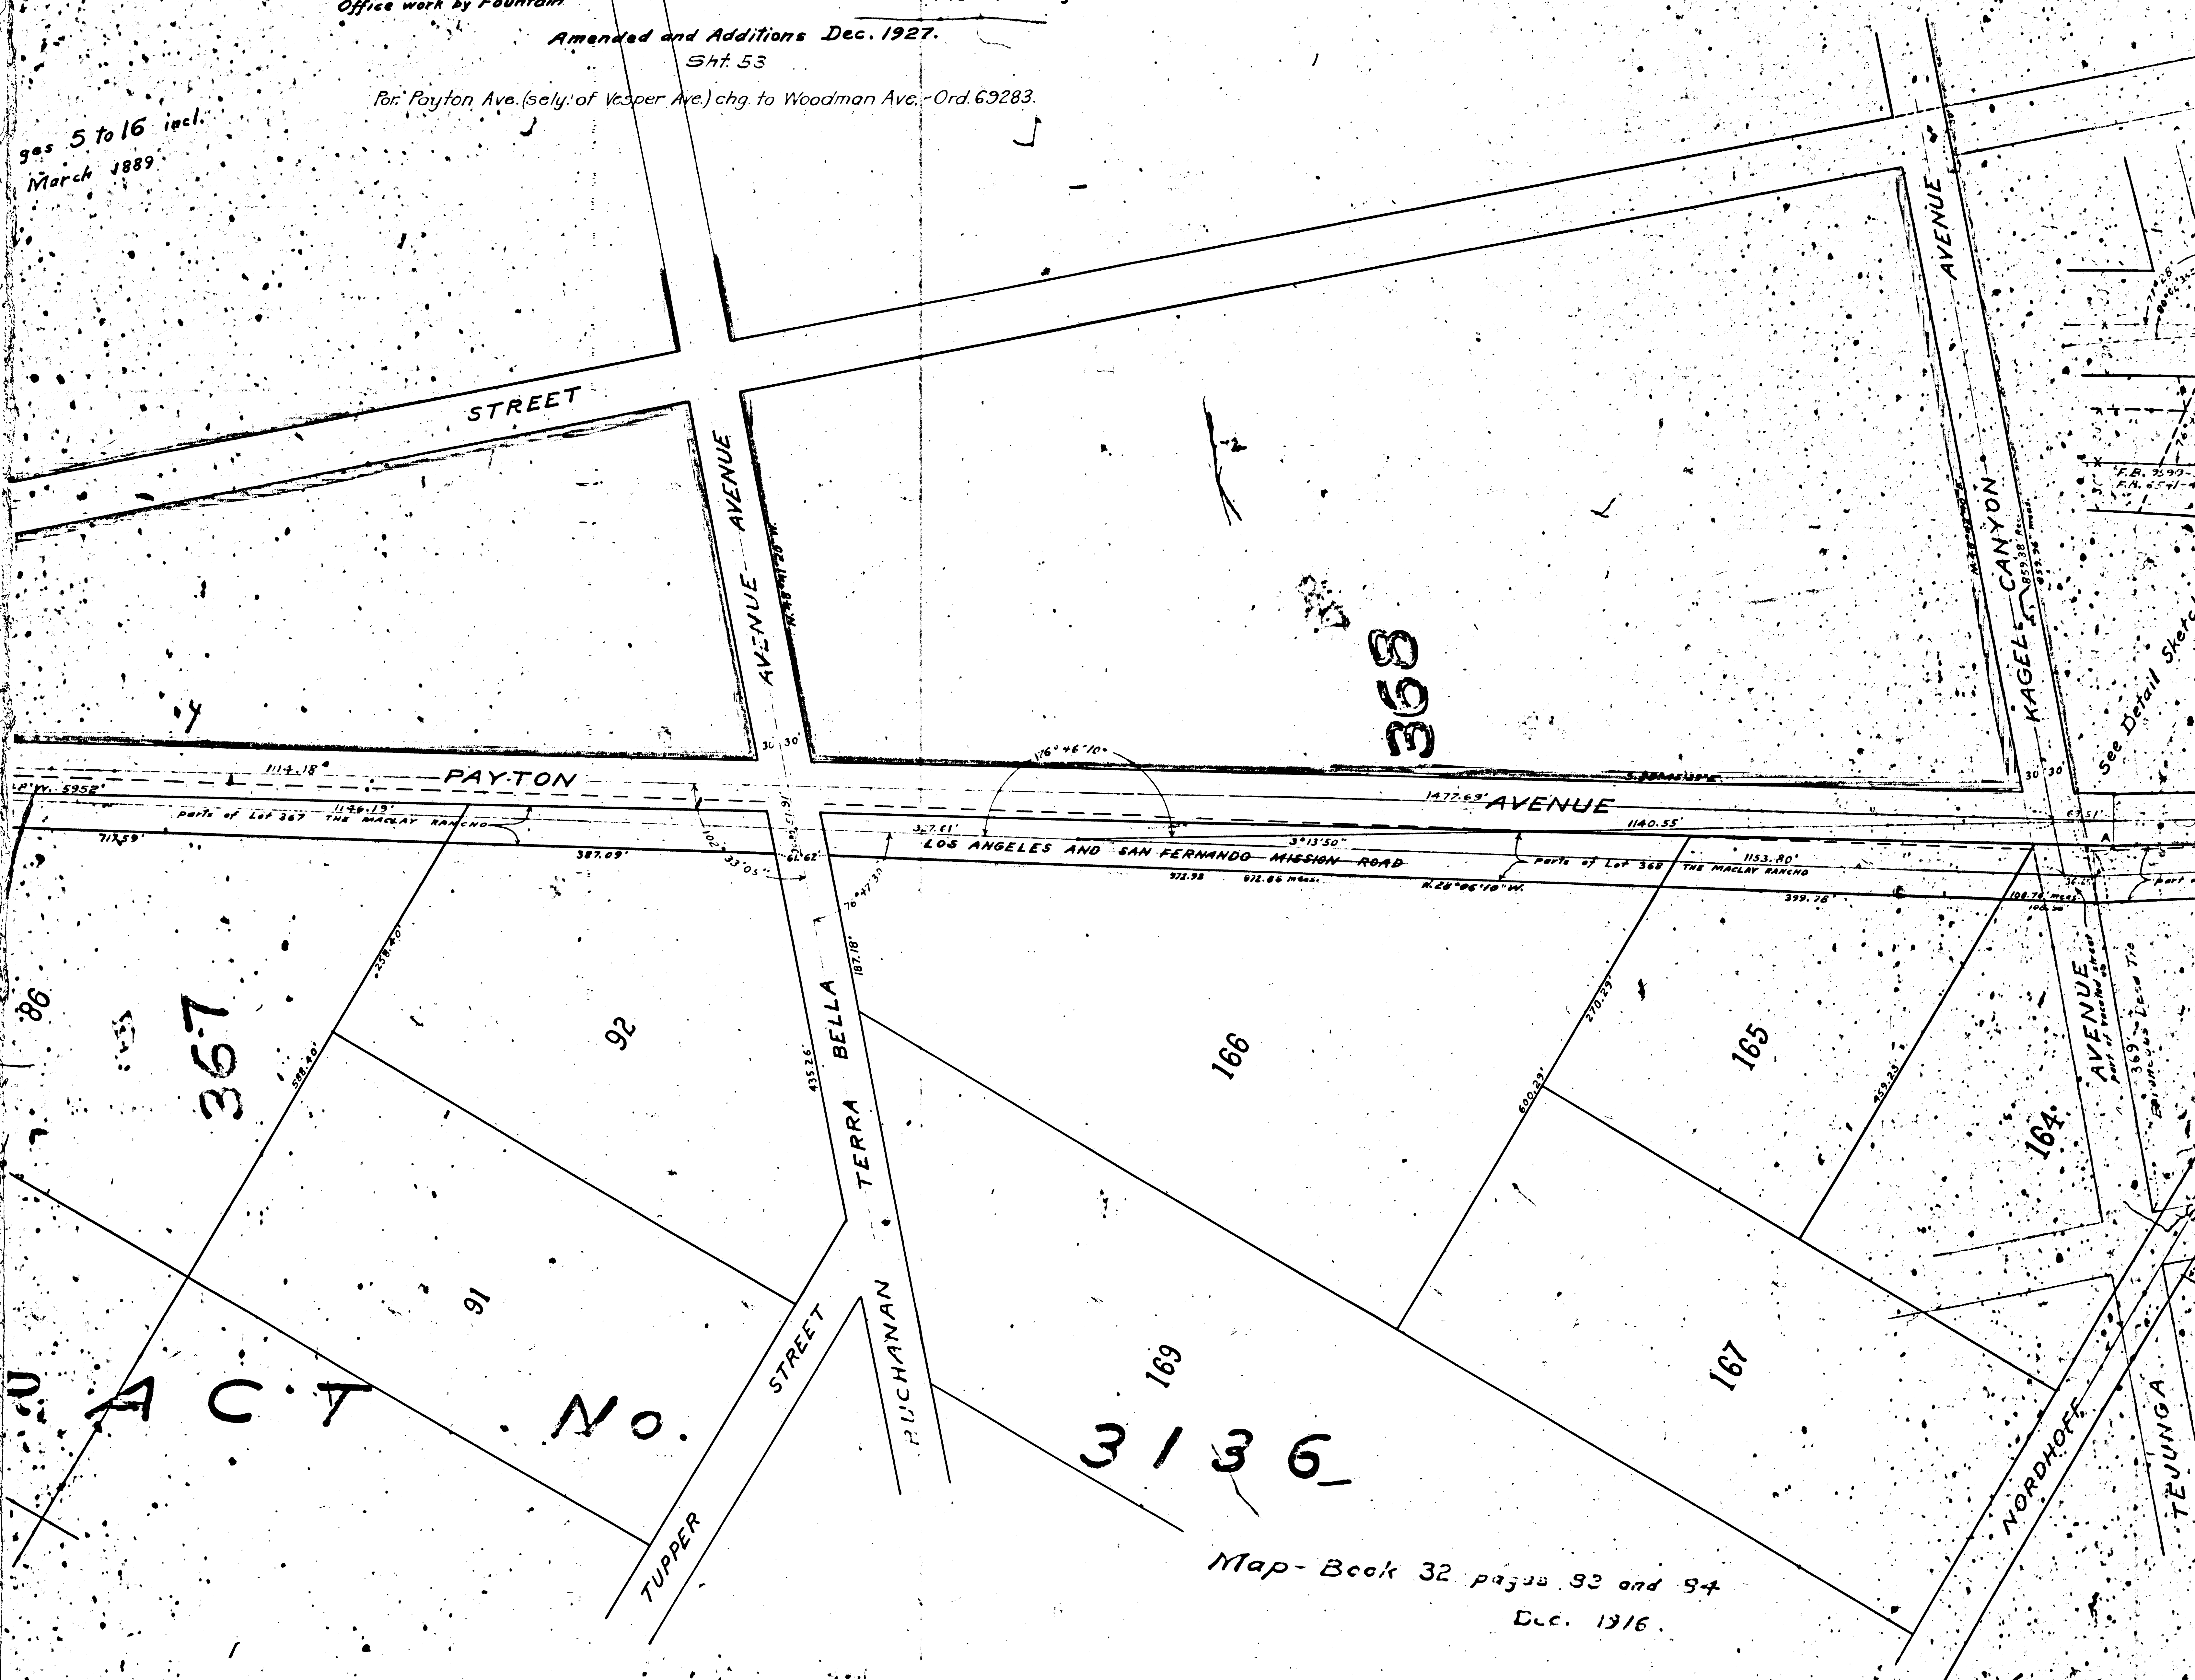


ACT No. 367

3136

Map- Book 32 pages 93 and 94
Dec. 1916

FILM 118090
A3 OF A5

Vacation of Street
Road Book 4 page 10
Vacation Map - 111
R.B. 7-112
R.B. 12-2

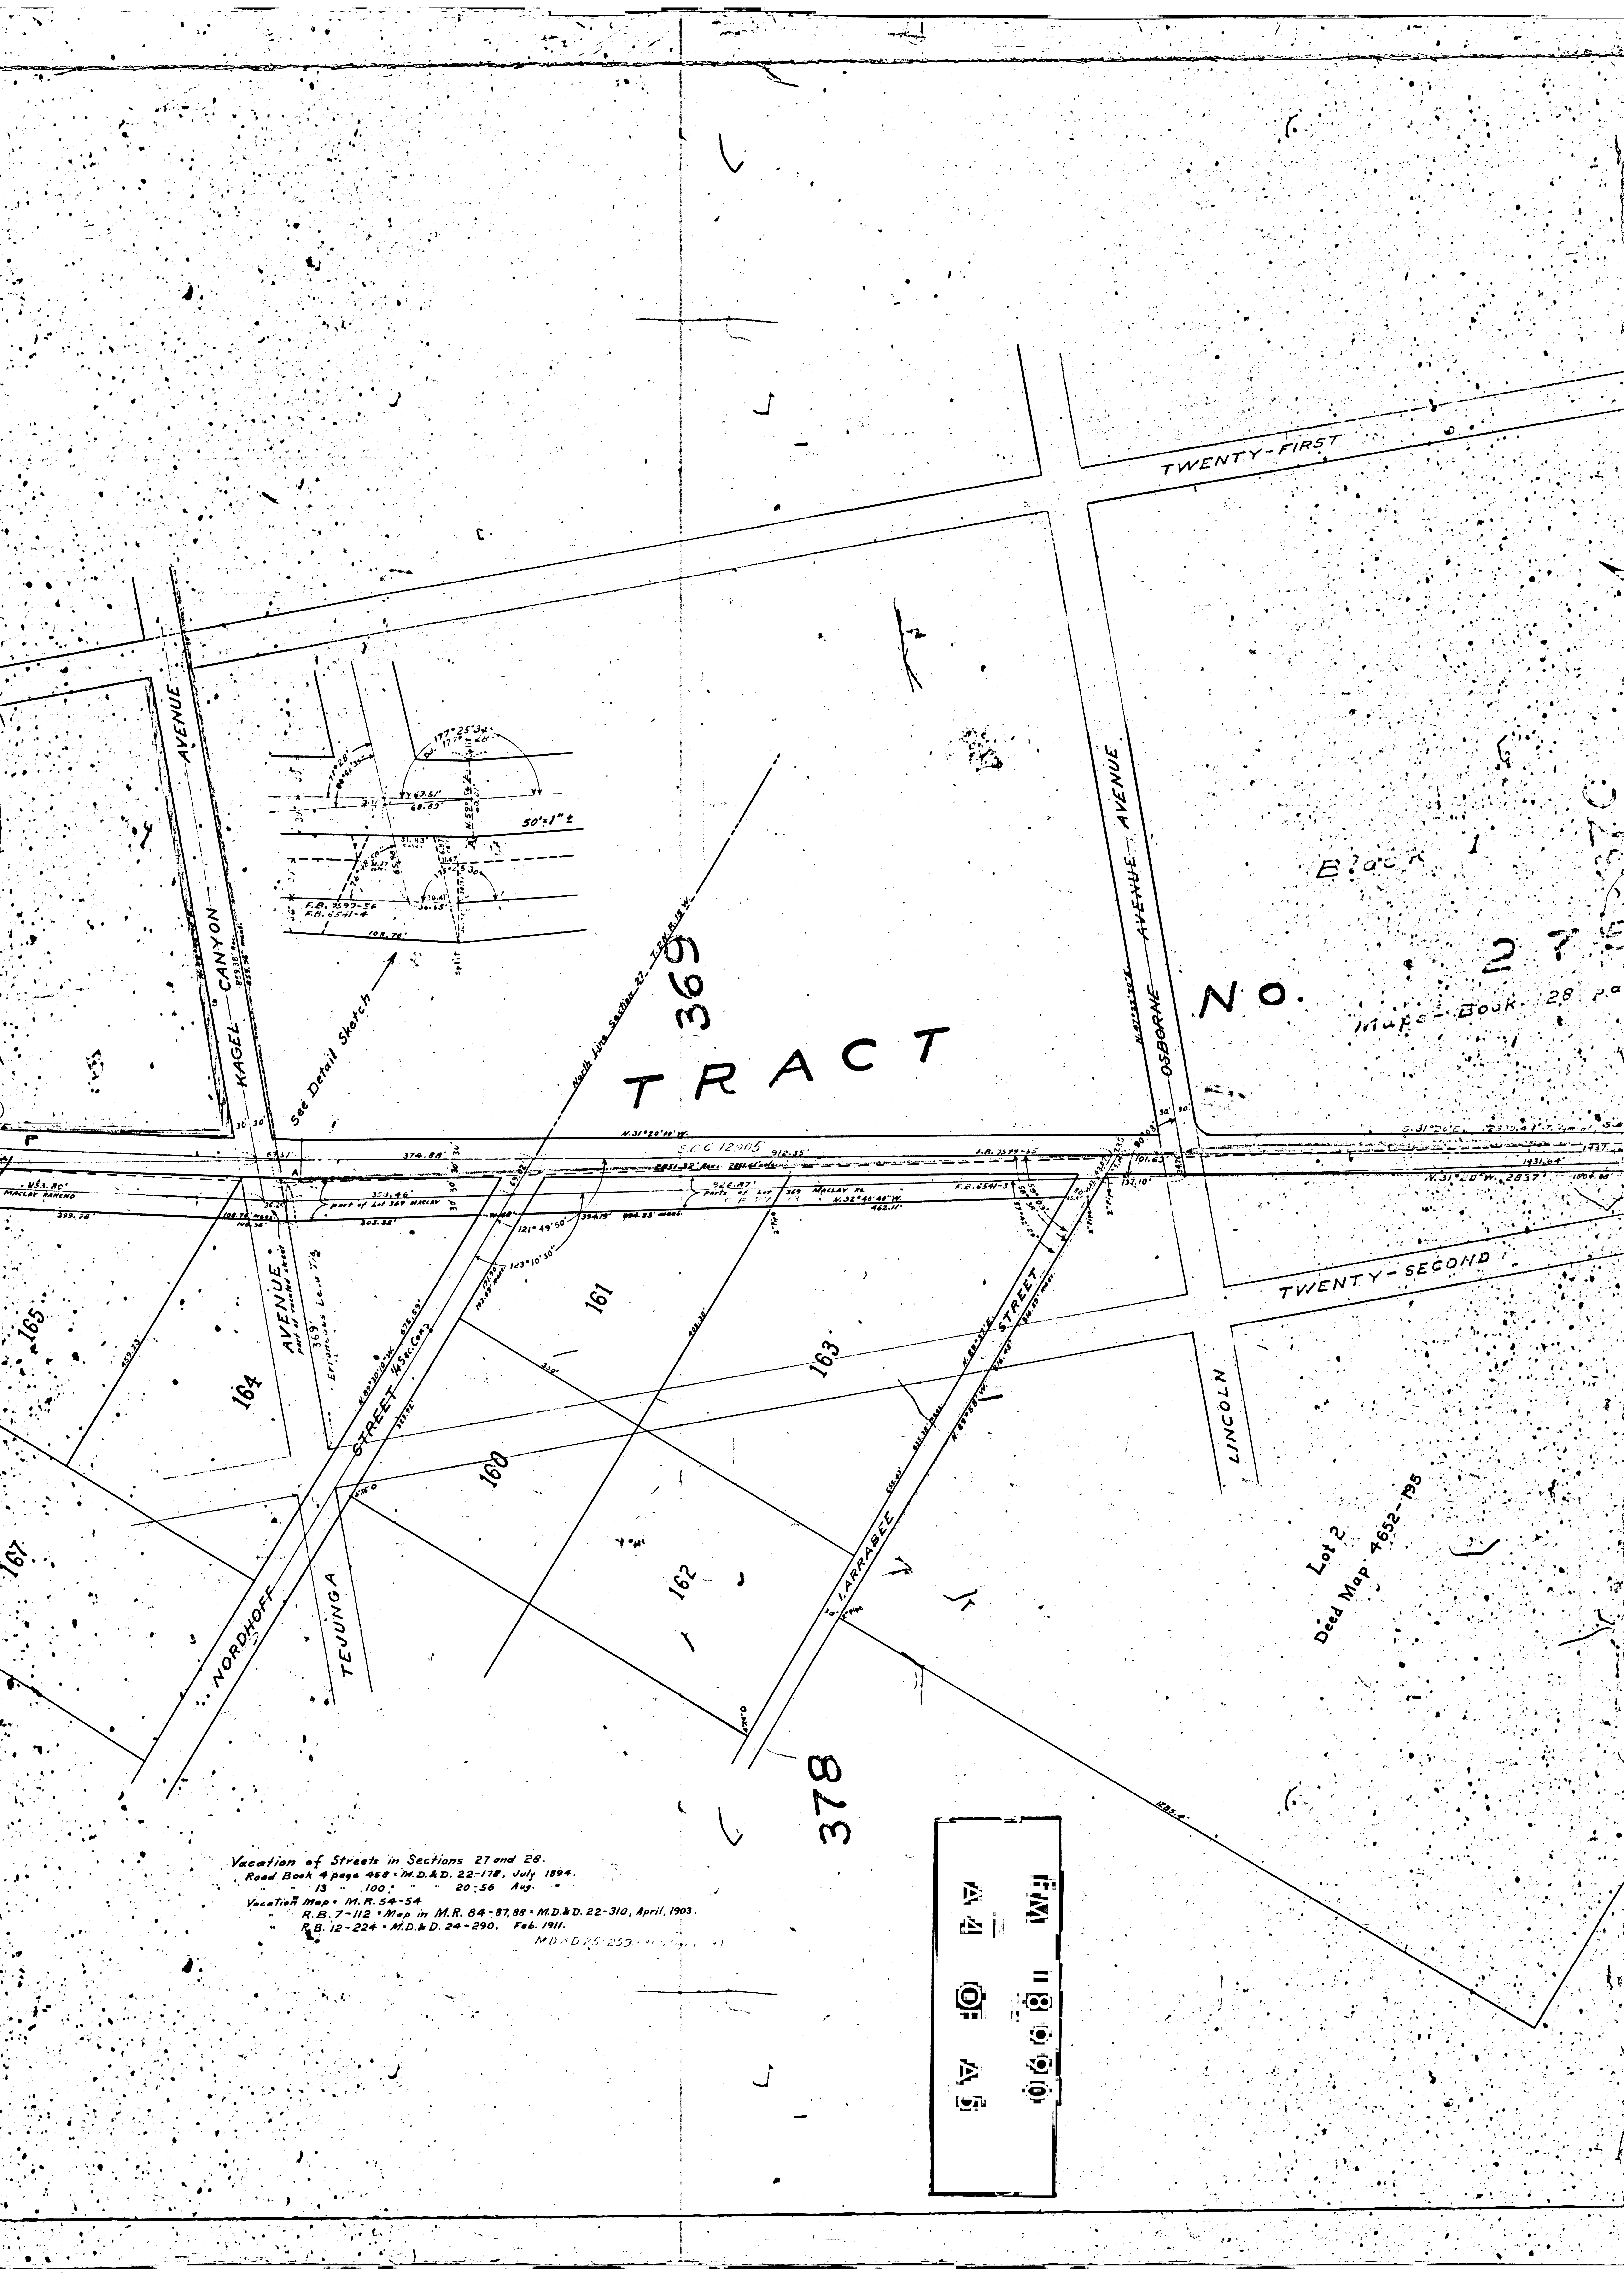

Vacation of Streets in Sections 27 and 28.
Road Book 4 page 458 - M.D.&D. 22-178, July 1894.
13 - 100 - 20-56 Aug.
Vacation Map - M.R. 54-54
R.B. 7-112 - Map in M.R. 84-87, 88 - M.D.&D. 22-310, April, 1903.
R.B. 12-224 - M.D.&D. 24-290, Feb. 1911.
M.D.&D. 25-259, (1911)

FILED IN 1890

1042

1042

2401

FILED
AUG 18 1915
AUG 18 1915

