



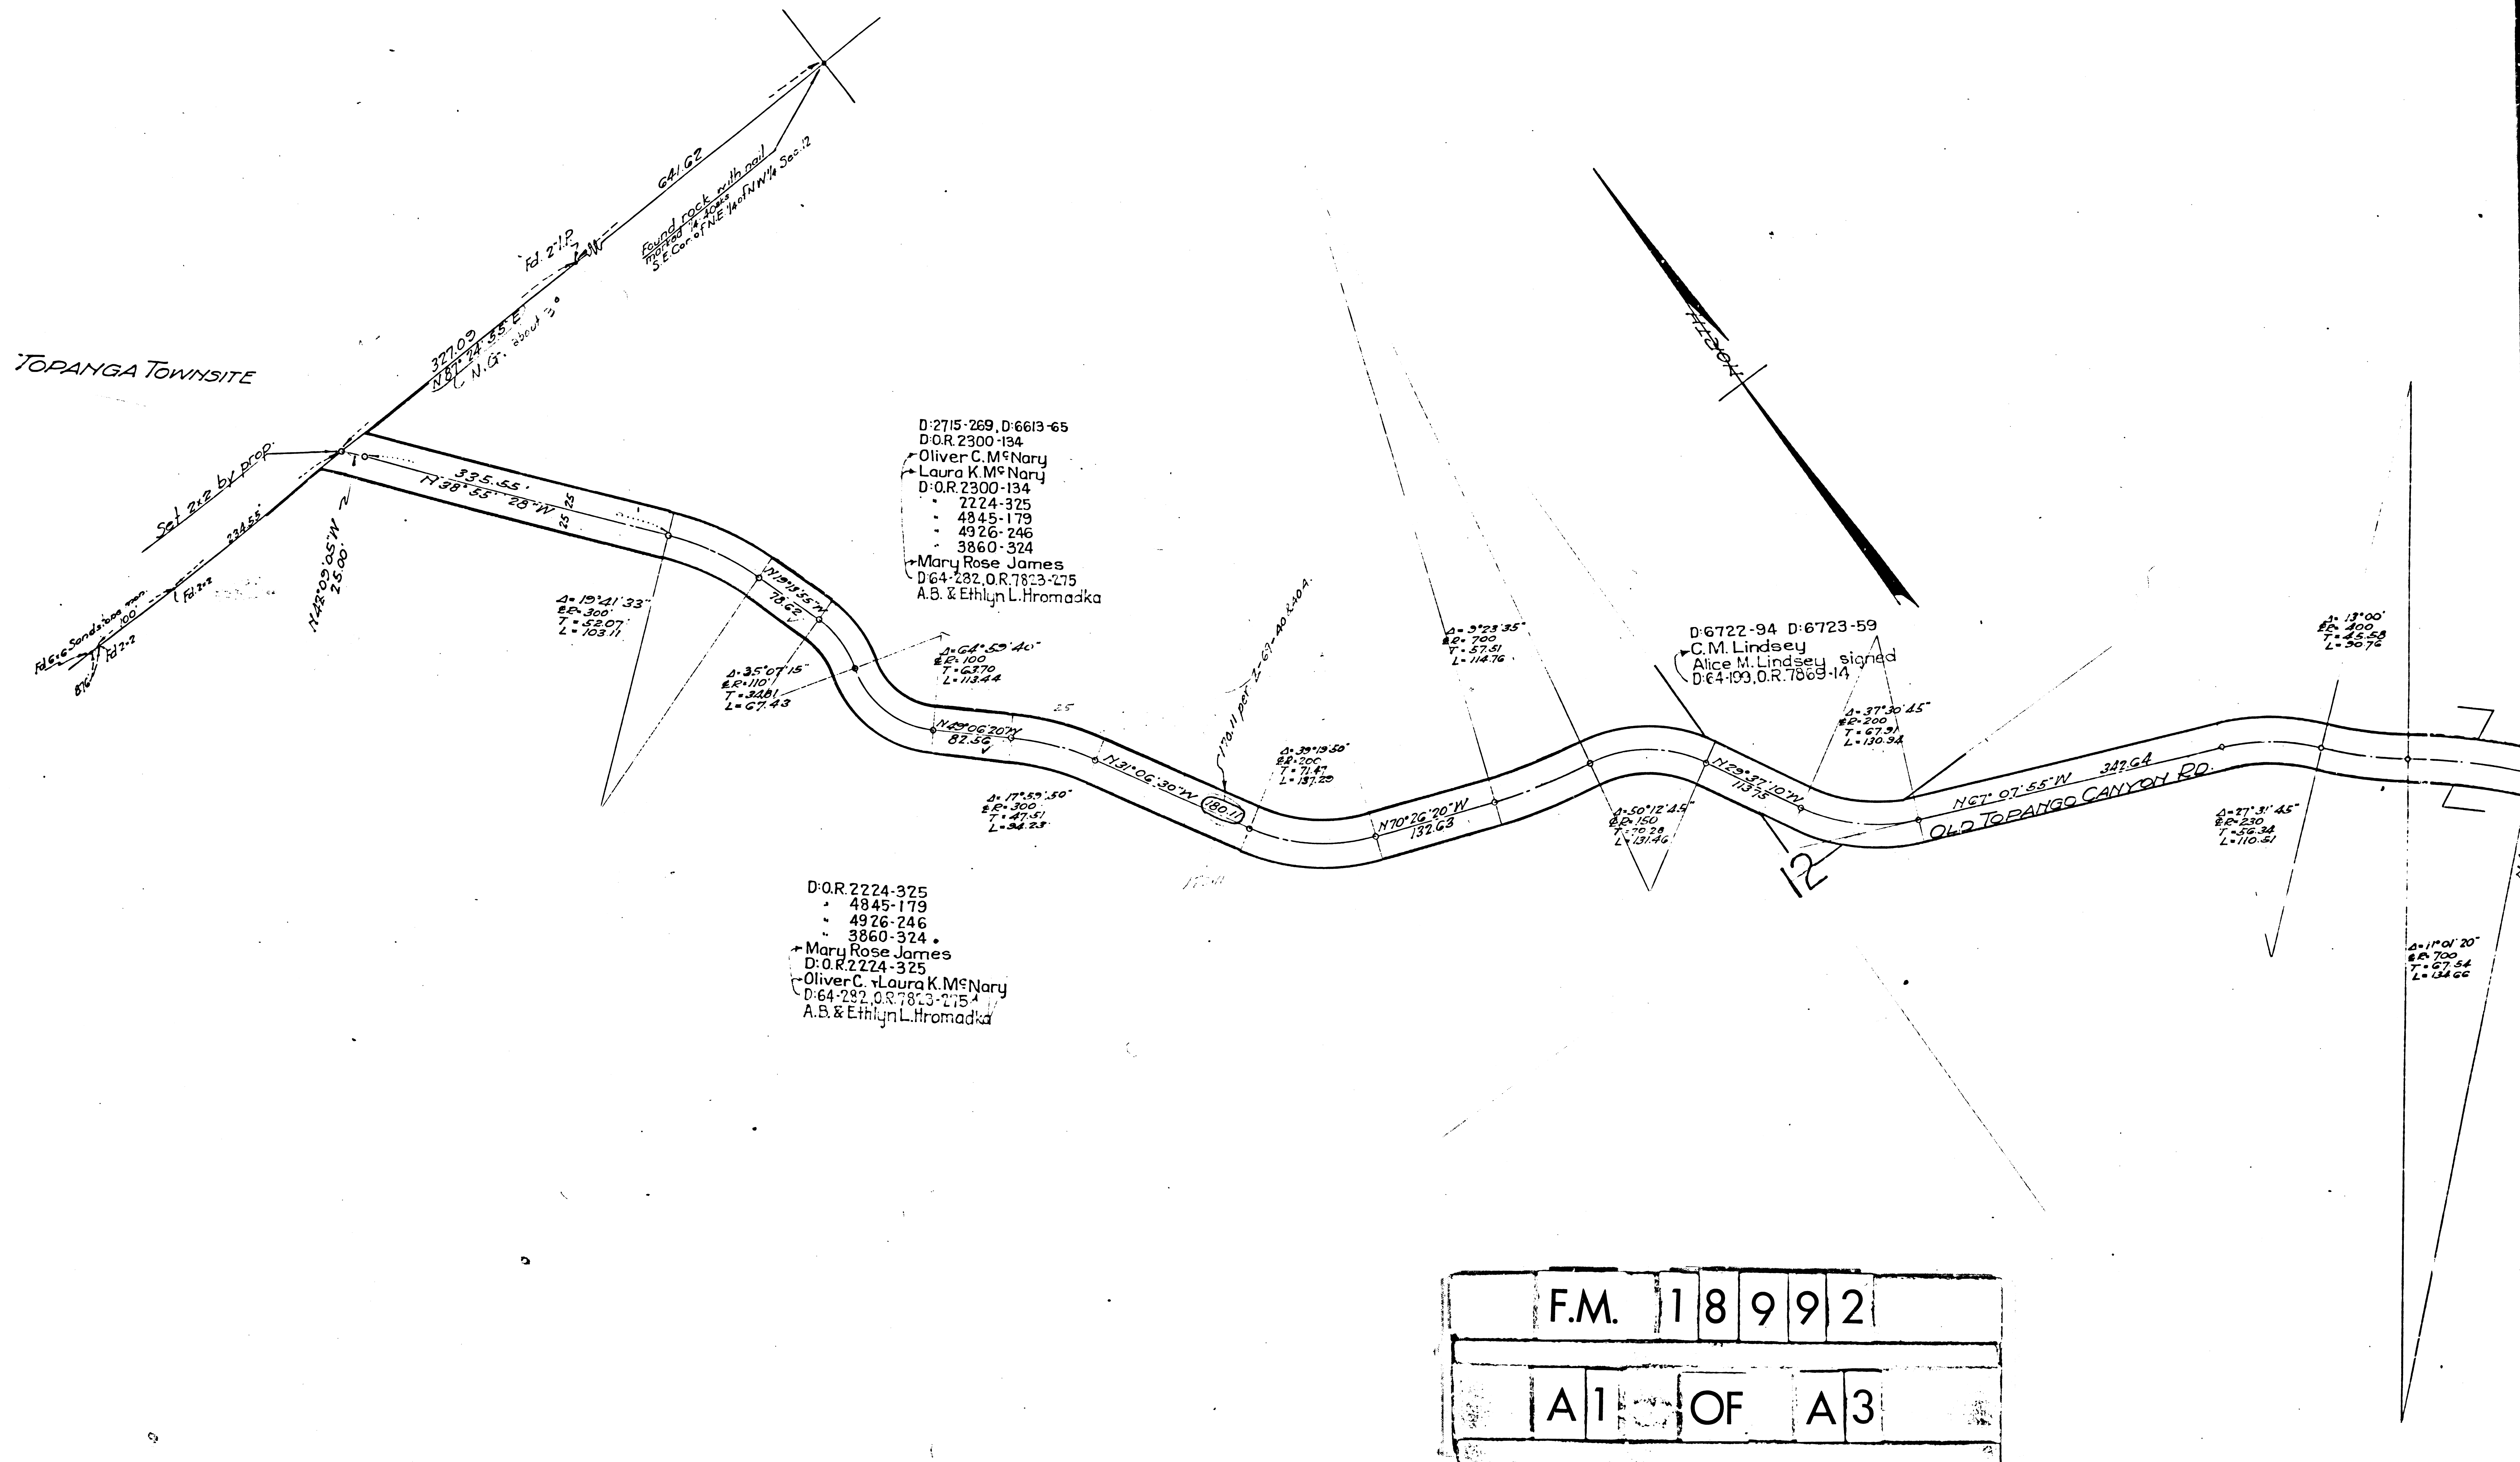

 

MAP
OF
OLD TOPANGA CANYON ROAD

FROM
TOPANGA CANYON ROAD
TO
TOPANGA TOWNSITE

LOS ANGELES CO. ROAD DEPT.
DEC. 1927 — GEO. W. JONES ROAD COMMISSIONER


Portion to be deduced shown in red.
Basis of bearings same as on Co. Surveyor's map
No. 7915.

Field work by Stiles, Hamilton
Office work by Keenan
Checked by Kahay
Ed. Dept. F.B.Z-131-251655

C.S. 8992
Sheet 5

Rd. Dept No. S-4310

F.M.	1	8	9	9	2
A 2	OF	A 3			

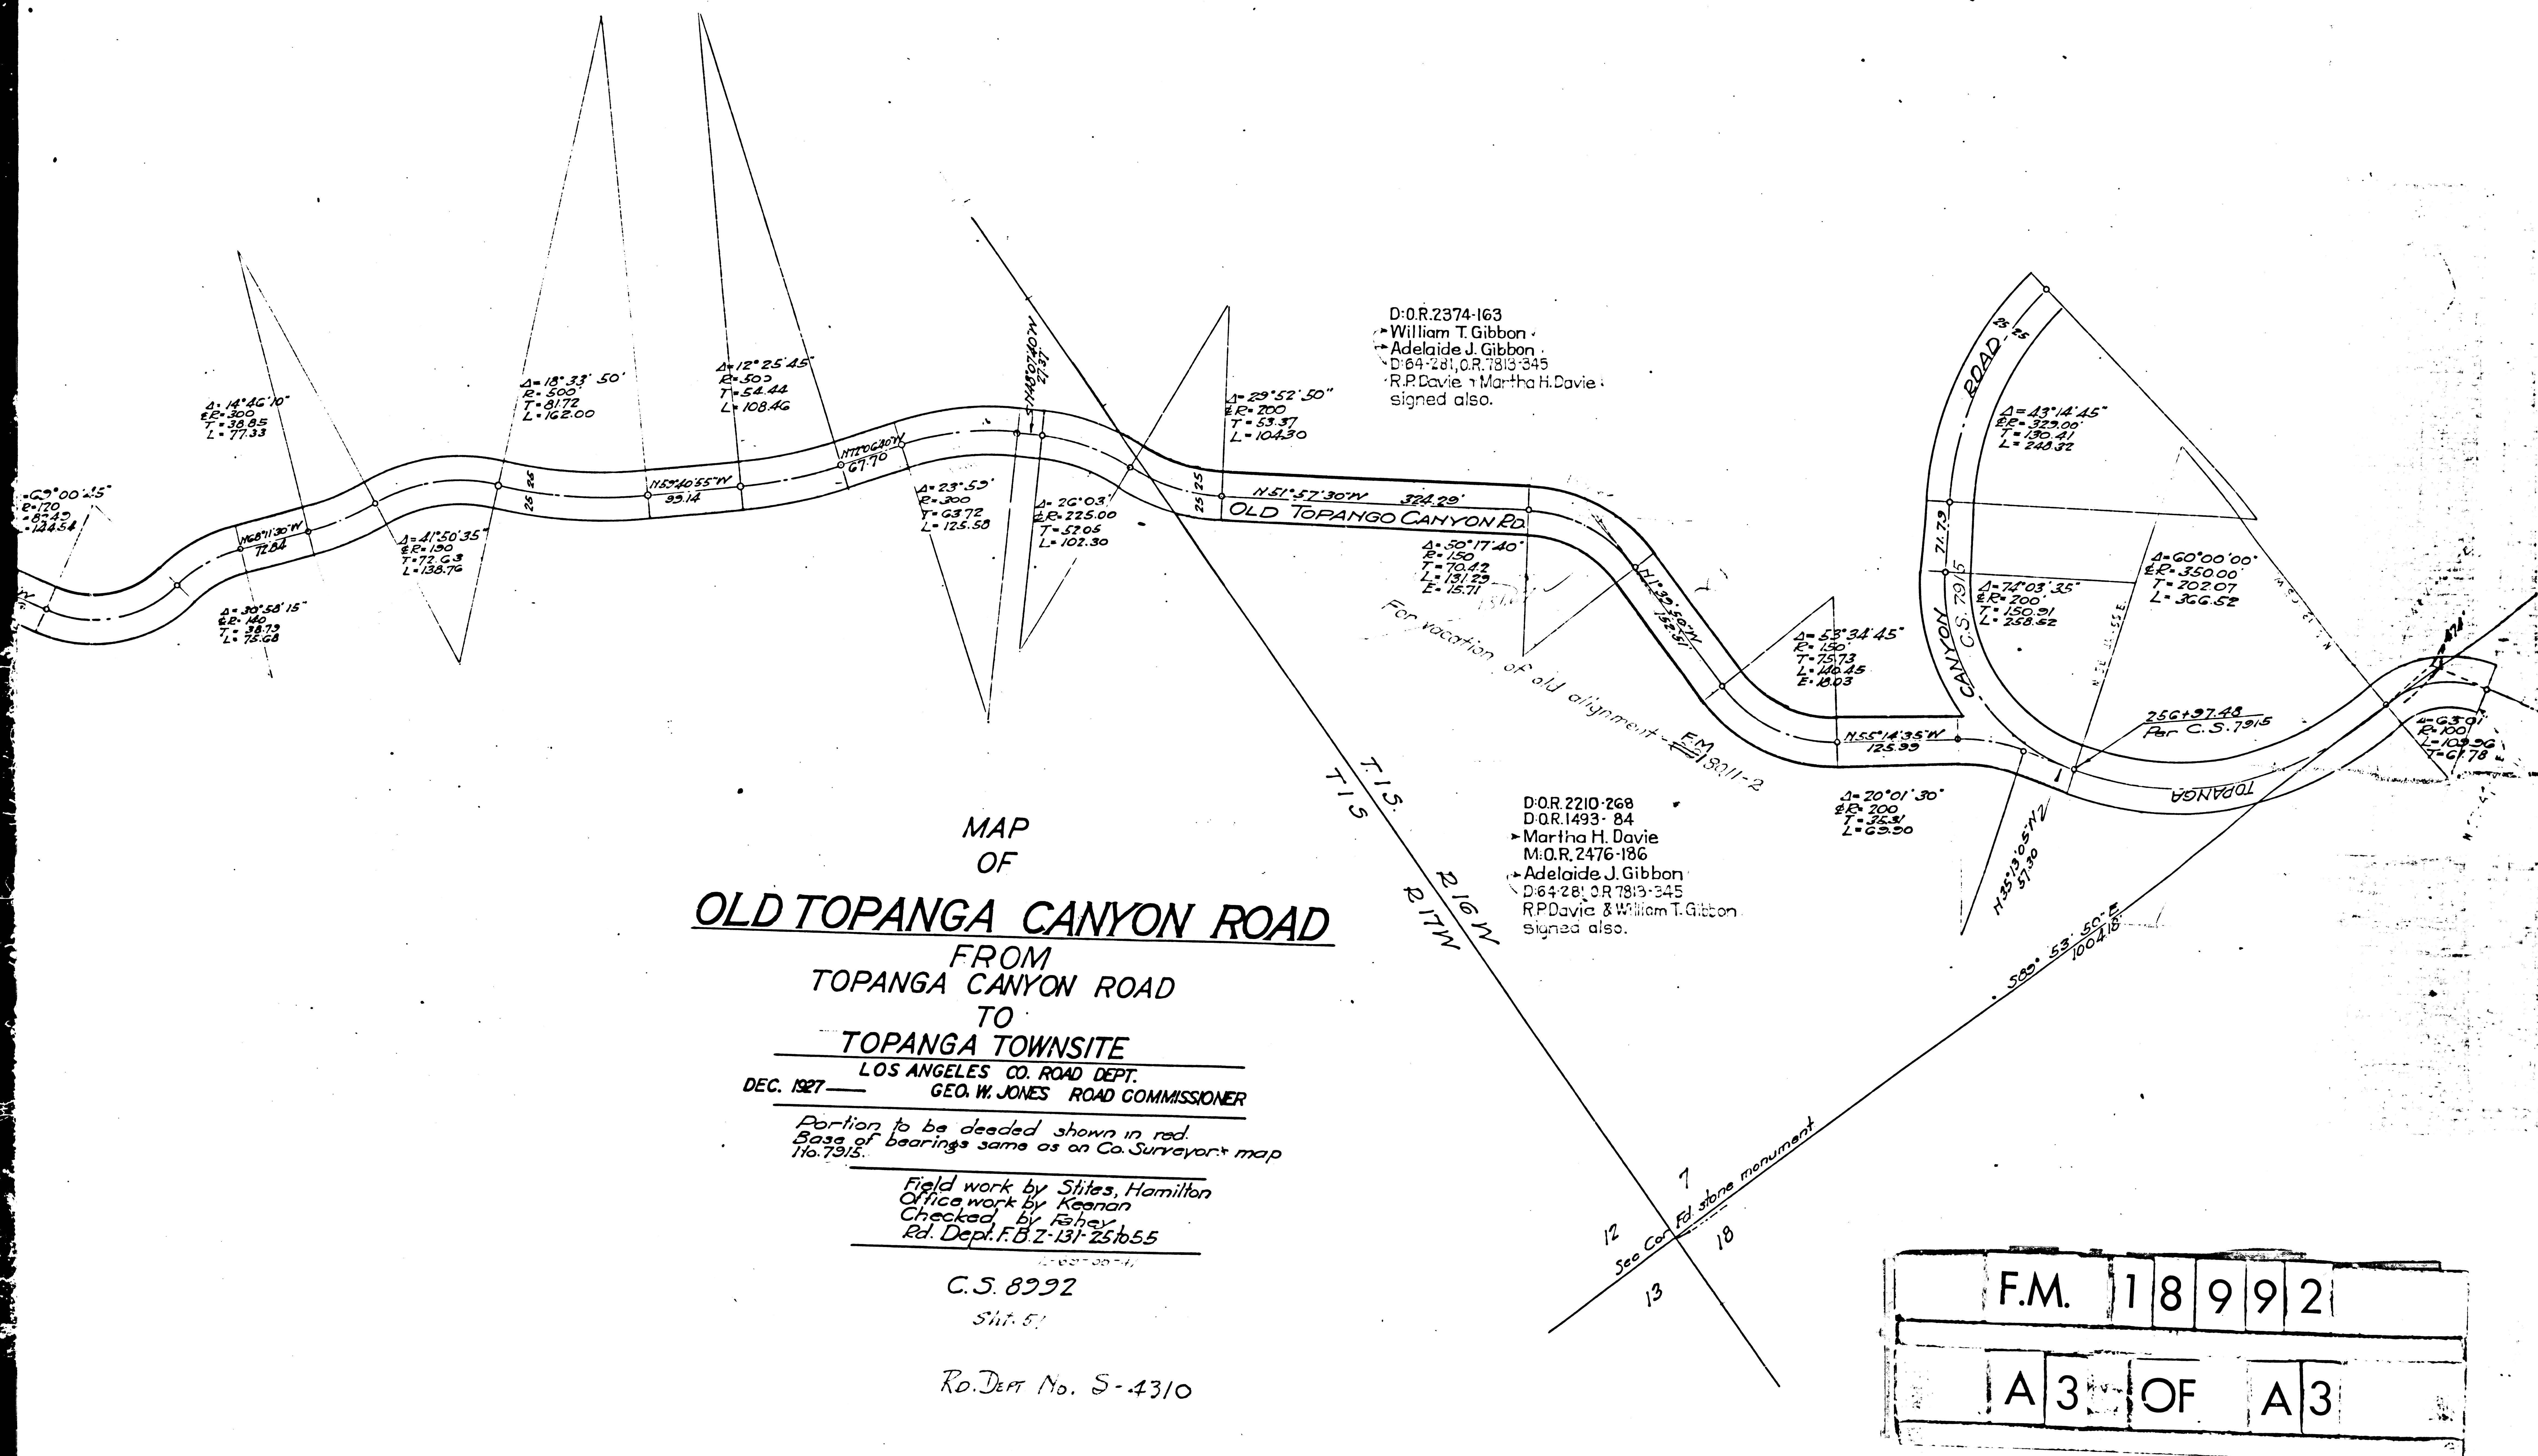

MAP
OF
OLD TOPANGA CANYON ROAD

FROM
TOPANGA CANYON ROAD
TO
TOPANGA TOWNSITE

LOS ANGELES CO. ROAD DEPT.
DEC. 1927 — GEO. W. JONES ROAD COMMISSIONER

Portion to be deeded shown in red.
Base of bearings same as on Co. Surveyor's map
116.7915.

Field work by Shites, Hamilton
Office work by Keenan
Checked by Reber
Rd. Dept. F.B.Z. 131-251655

C.S. 8992
Sht. 51

Rd. Dept. No. S-4310

F.M.	1	8	9	9	2
A	3	OF	A	3	