

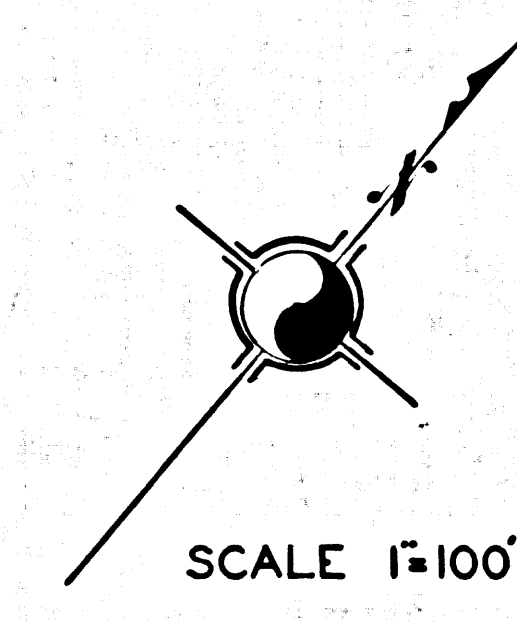


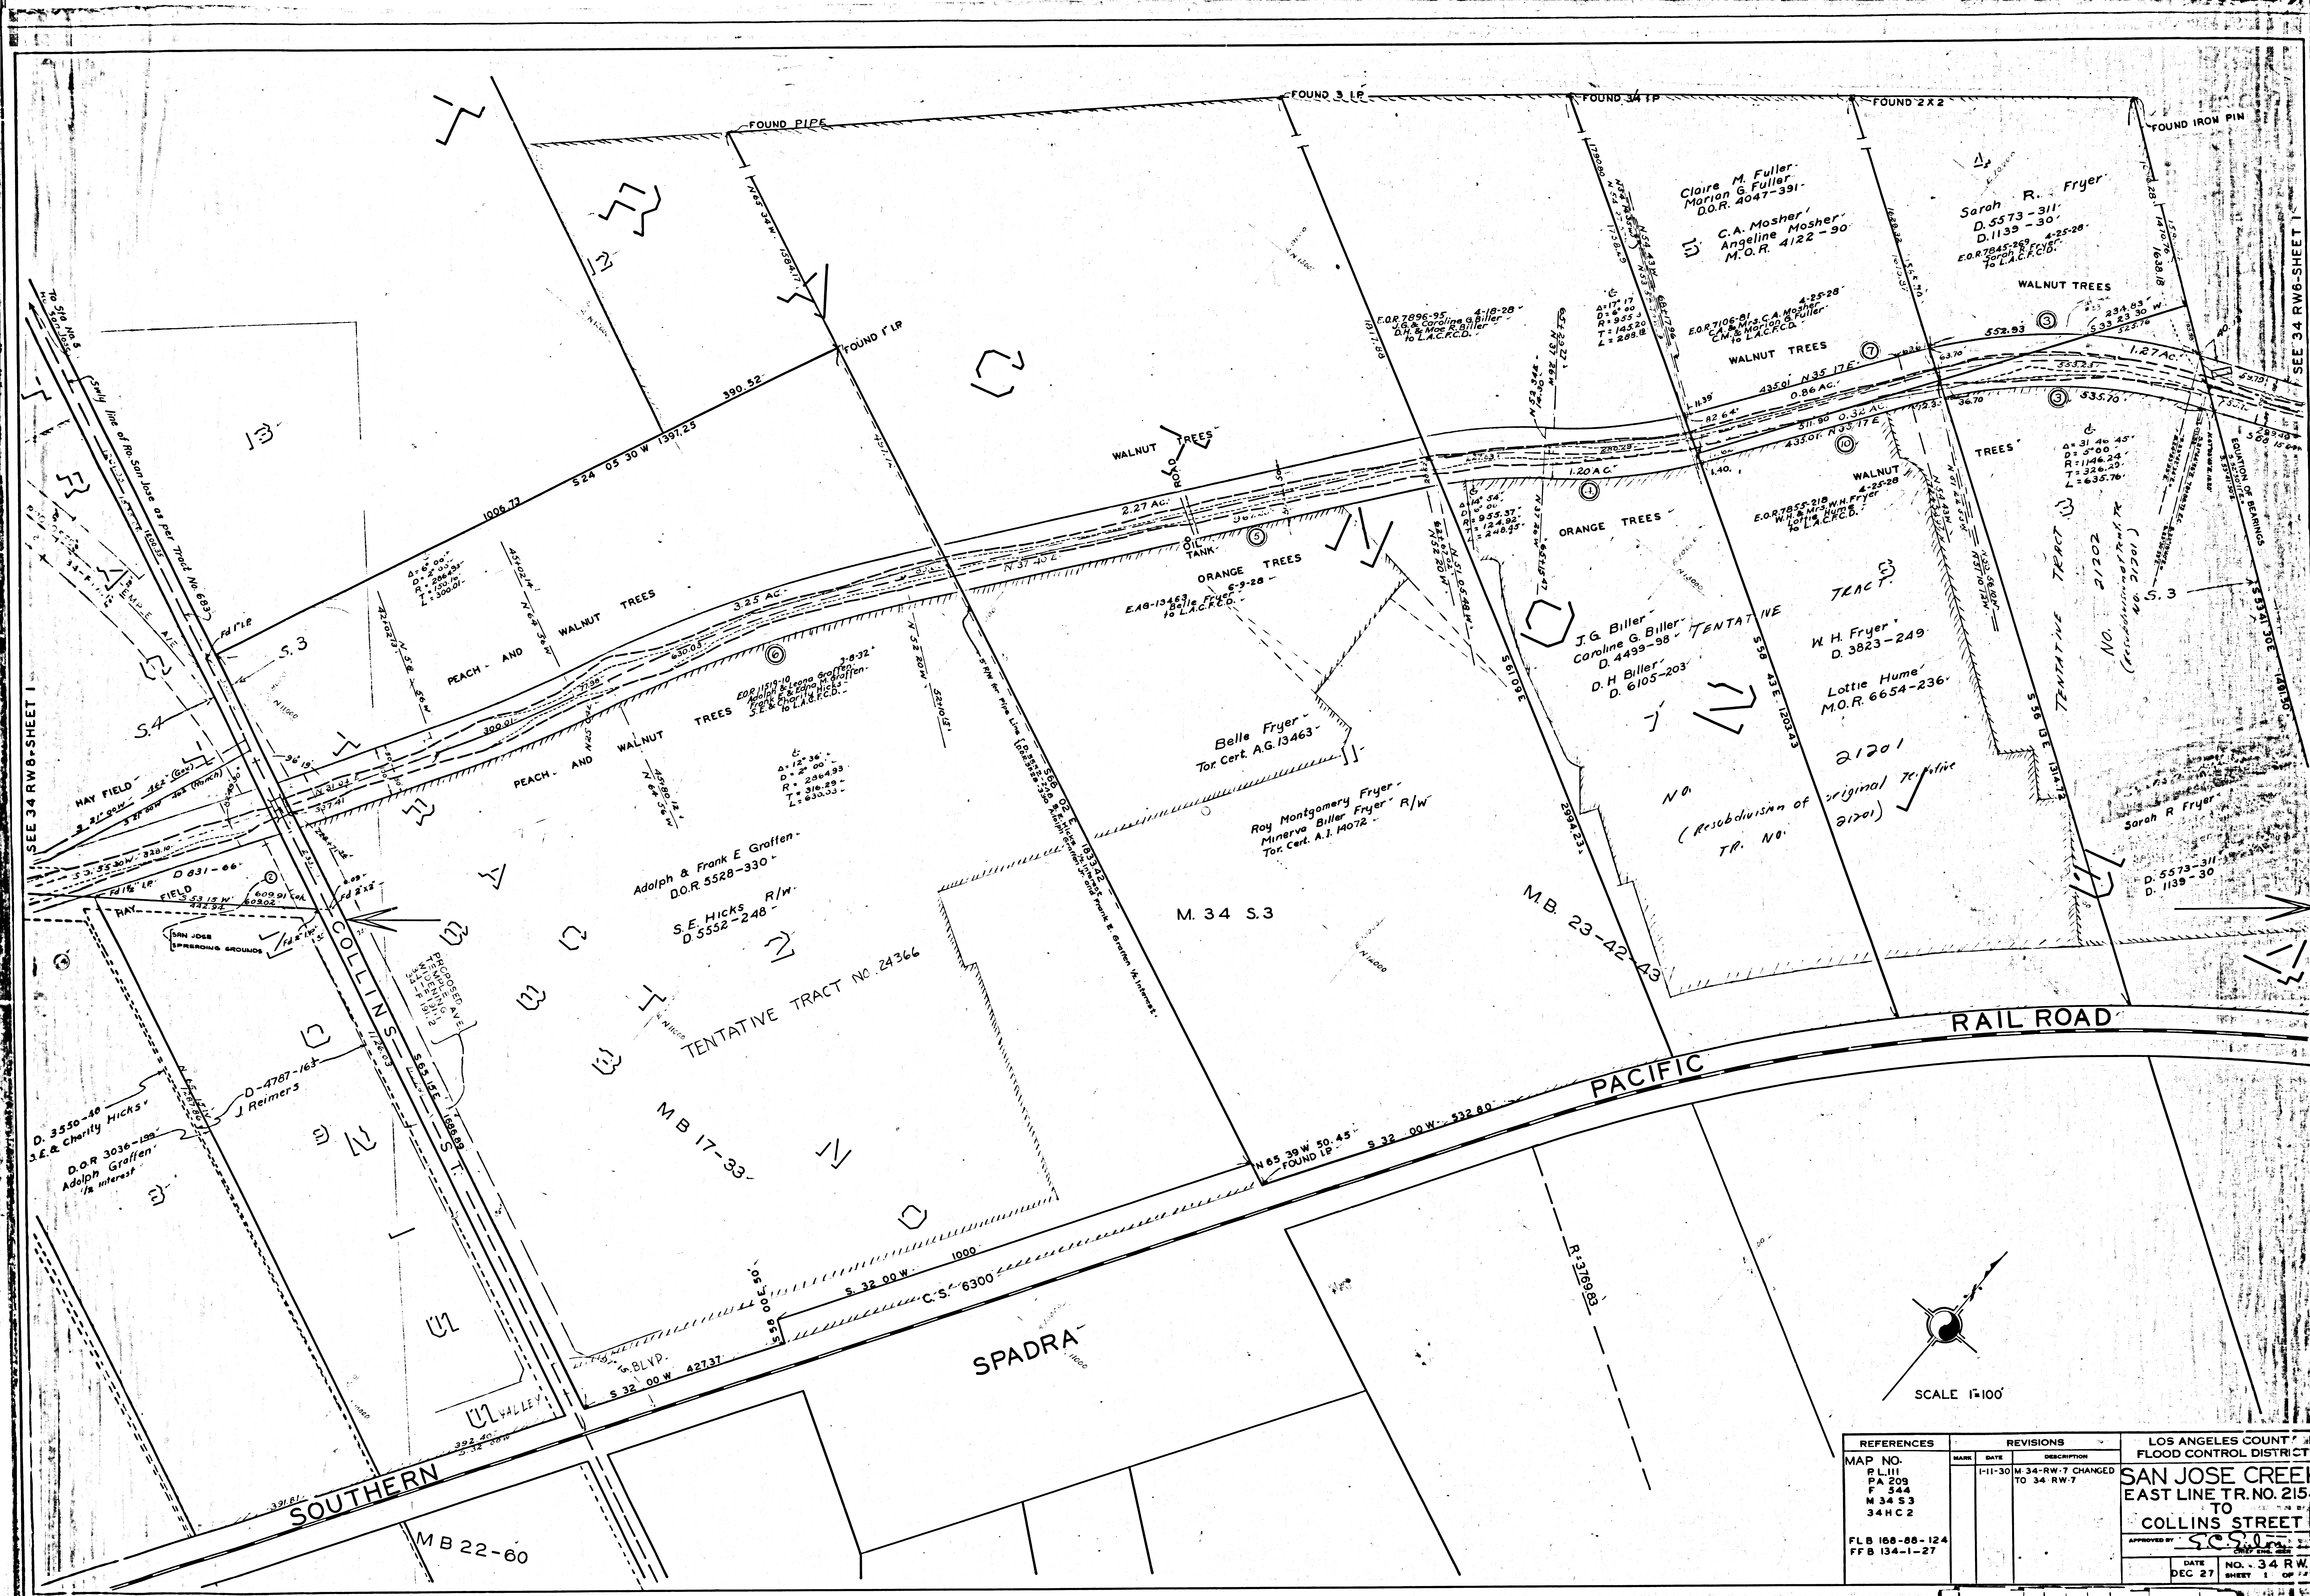

REFERENCES		REVISIONS		LOS ANGELES COUNTY FLOOD CONTROL DISTRICT SAN JOSE CREEK EAST LINE TR. NO. 2154 TO COLLINS STREET APPROVED BY DATE DEC 27
MAP NO.	DATE	REVISIONS	DESCRIPTION	
FLB 168-88-124 FFB 134-1-27	1-11-30	M 34-RW-7	CHANGED TO 34 RW-7	
F.M. 18998 SHT. 1				

10-2250

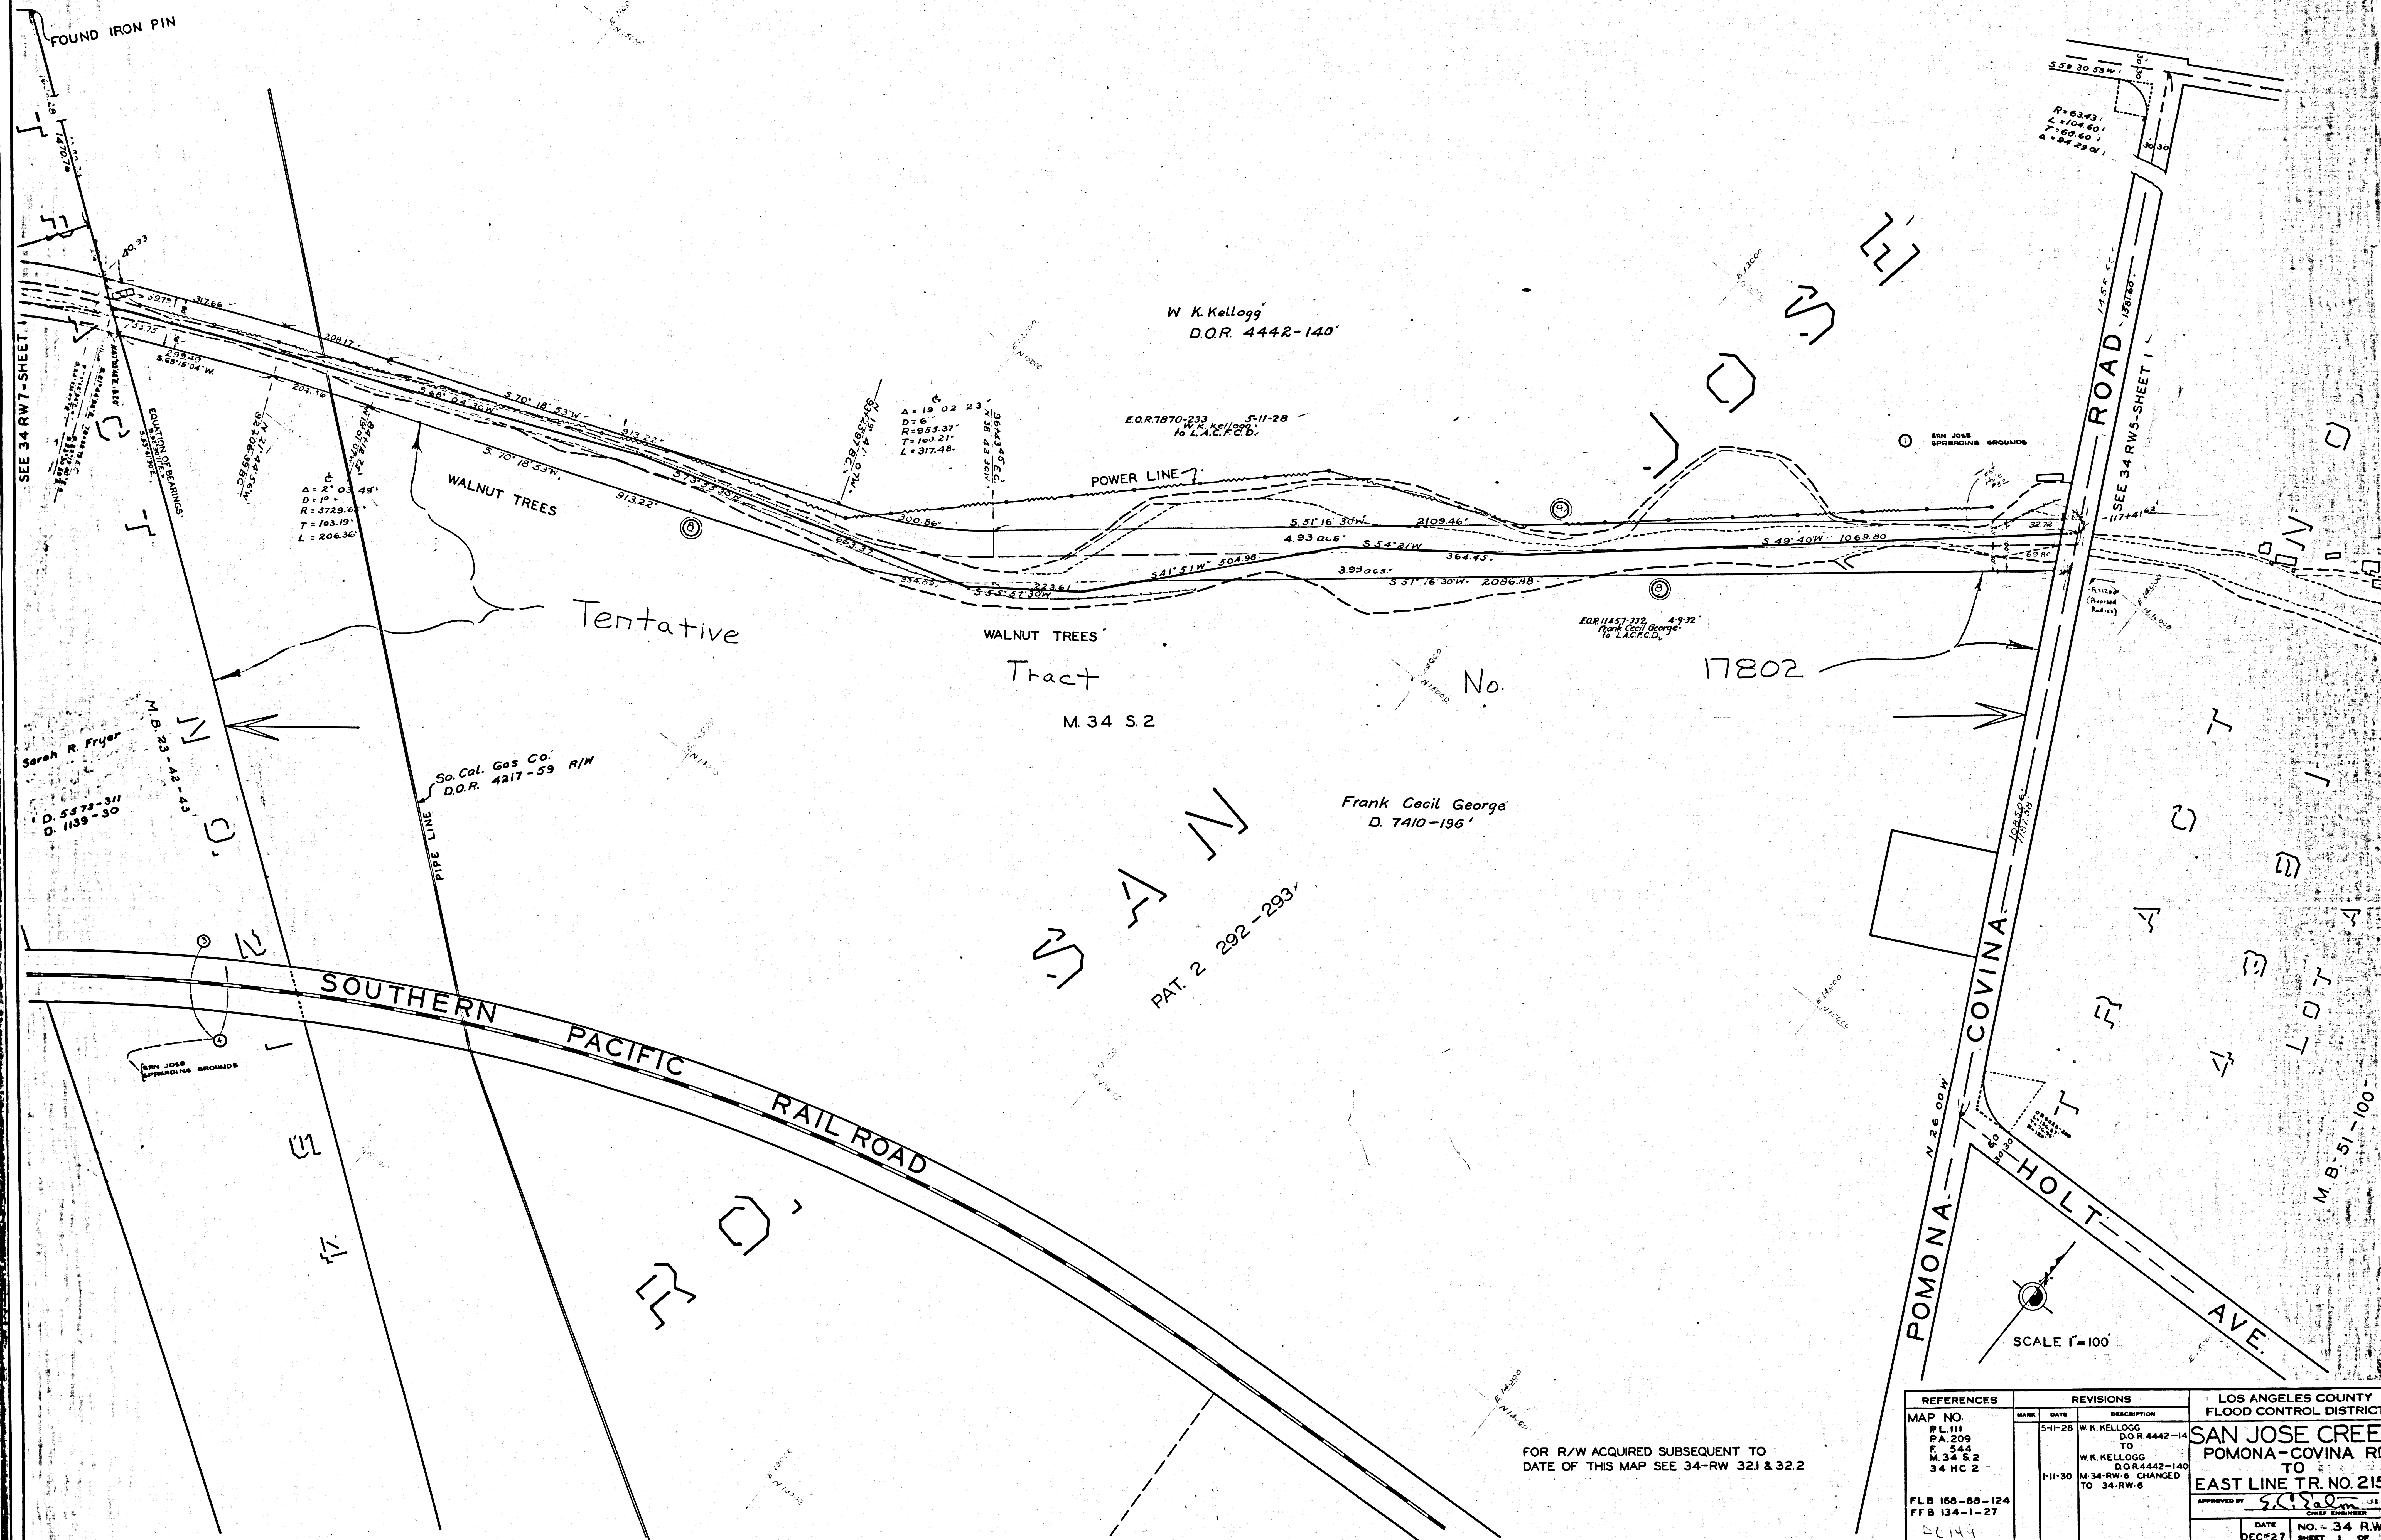

FOR R/W ACQUIRED SUBSEQUENT TO
DATE OF THIS MAP SEE 34-RW 321 & 322

REFERENCES		REVISIONS		LOS ANGELES COUNTY FLOOD CONTROL DISTRICT	
MAP NO.	PL III	DATE	DESCRIPTION	SAN JOSE CREEK POMONA-COVINA RD. TO EAST LINE TR. NO. 2154	
FLB 105-88-124	FLB 134-1-27	5-11-28	W.K. KELLOGG D.O.R. 4442-140 TO W.K. KELLOGG D.O.R. 4442-140 M. 34-RW-6 CHANGED TO 34-RW-6		
APPROVED BY		DATE	NO.	NO. 34 RW 6	
DEC 27		1899	8	SHT. 2	

TENTATIVE TRACT No. 17971

M.B. 51-100

Josie I. Phillips
Josie I. Phillips, Trustee
Tract Owners
Assigned to Josie I. Beasley


TRACT No. 17801
M.B. 437-37 to 41

Westerly Line of
J.E. Packard's
Orange Grove Tract
MR 25-84


SCALE 1"=100'

REFERENCES		REVISIONS		LOS ANGELES COUNTY FLOOD CONTROL DISTRICT
MAP NO.	DATE	DATE	DESCRIPTION	
P.L. 111	1-11-30	M. 34-RW-5	CHANGED TO 34-RW-5	SAN JOSE CREEK WEST OF GLEN AVE TO POMONA-COVINA RD
P.A. 209				
F. 544				NO. 34-RW-5 SHEET 1 OF 1
M. 34 S. 1				
34 HC 2				
FLB 169-88-124				
FFB 134-1-27				

F.M. 18998 SHT. 3

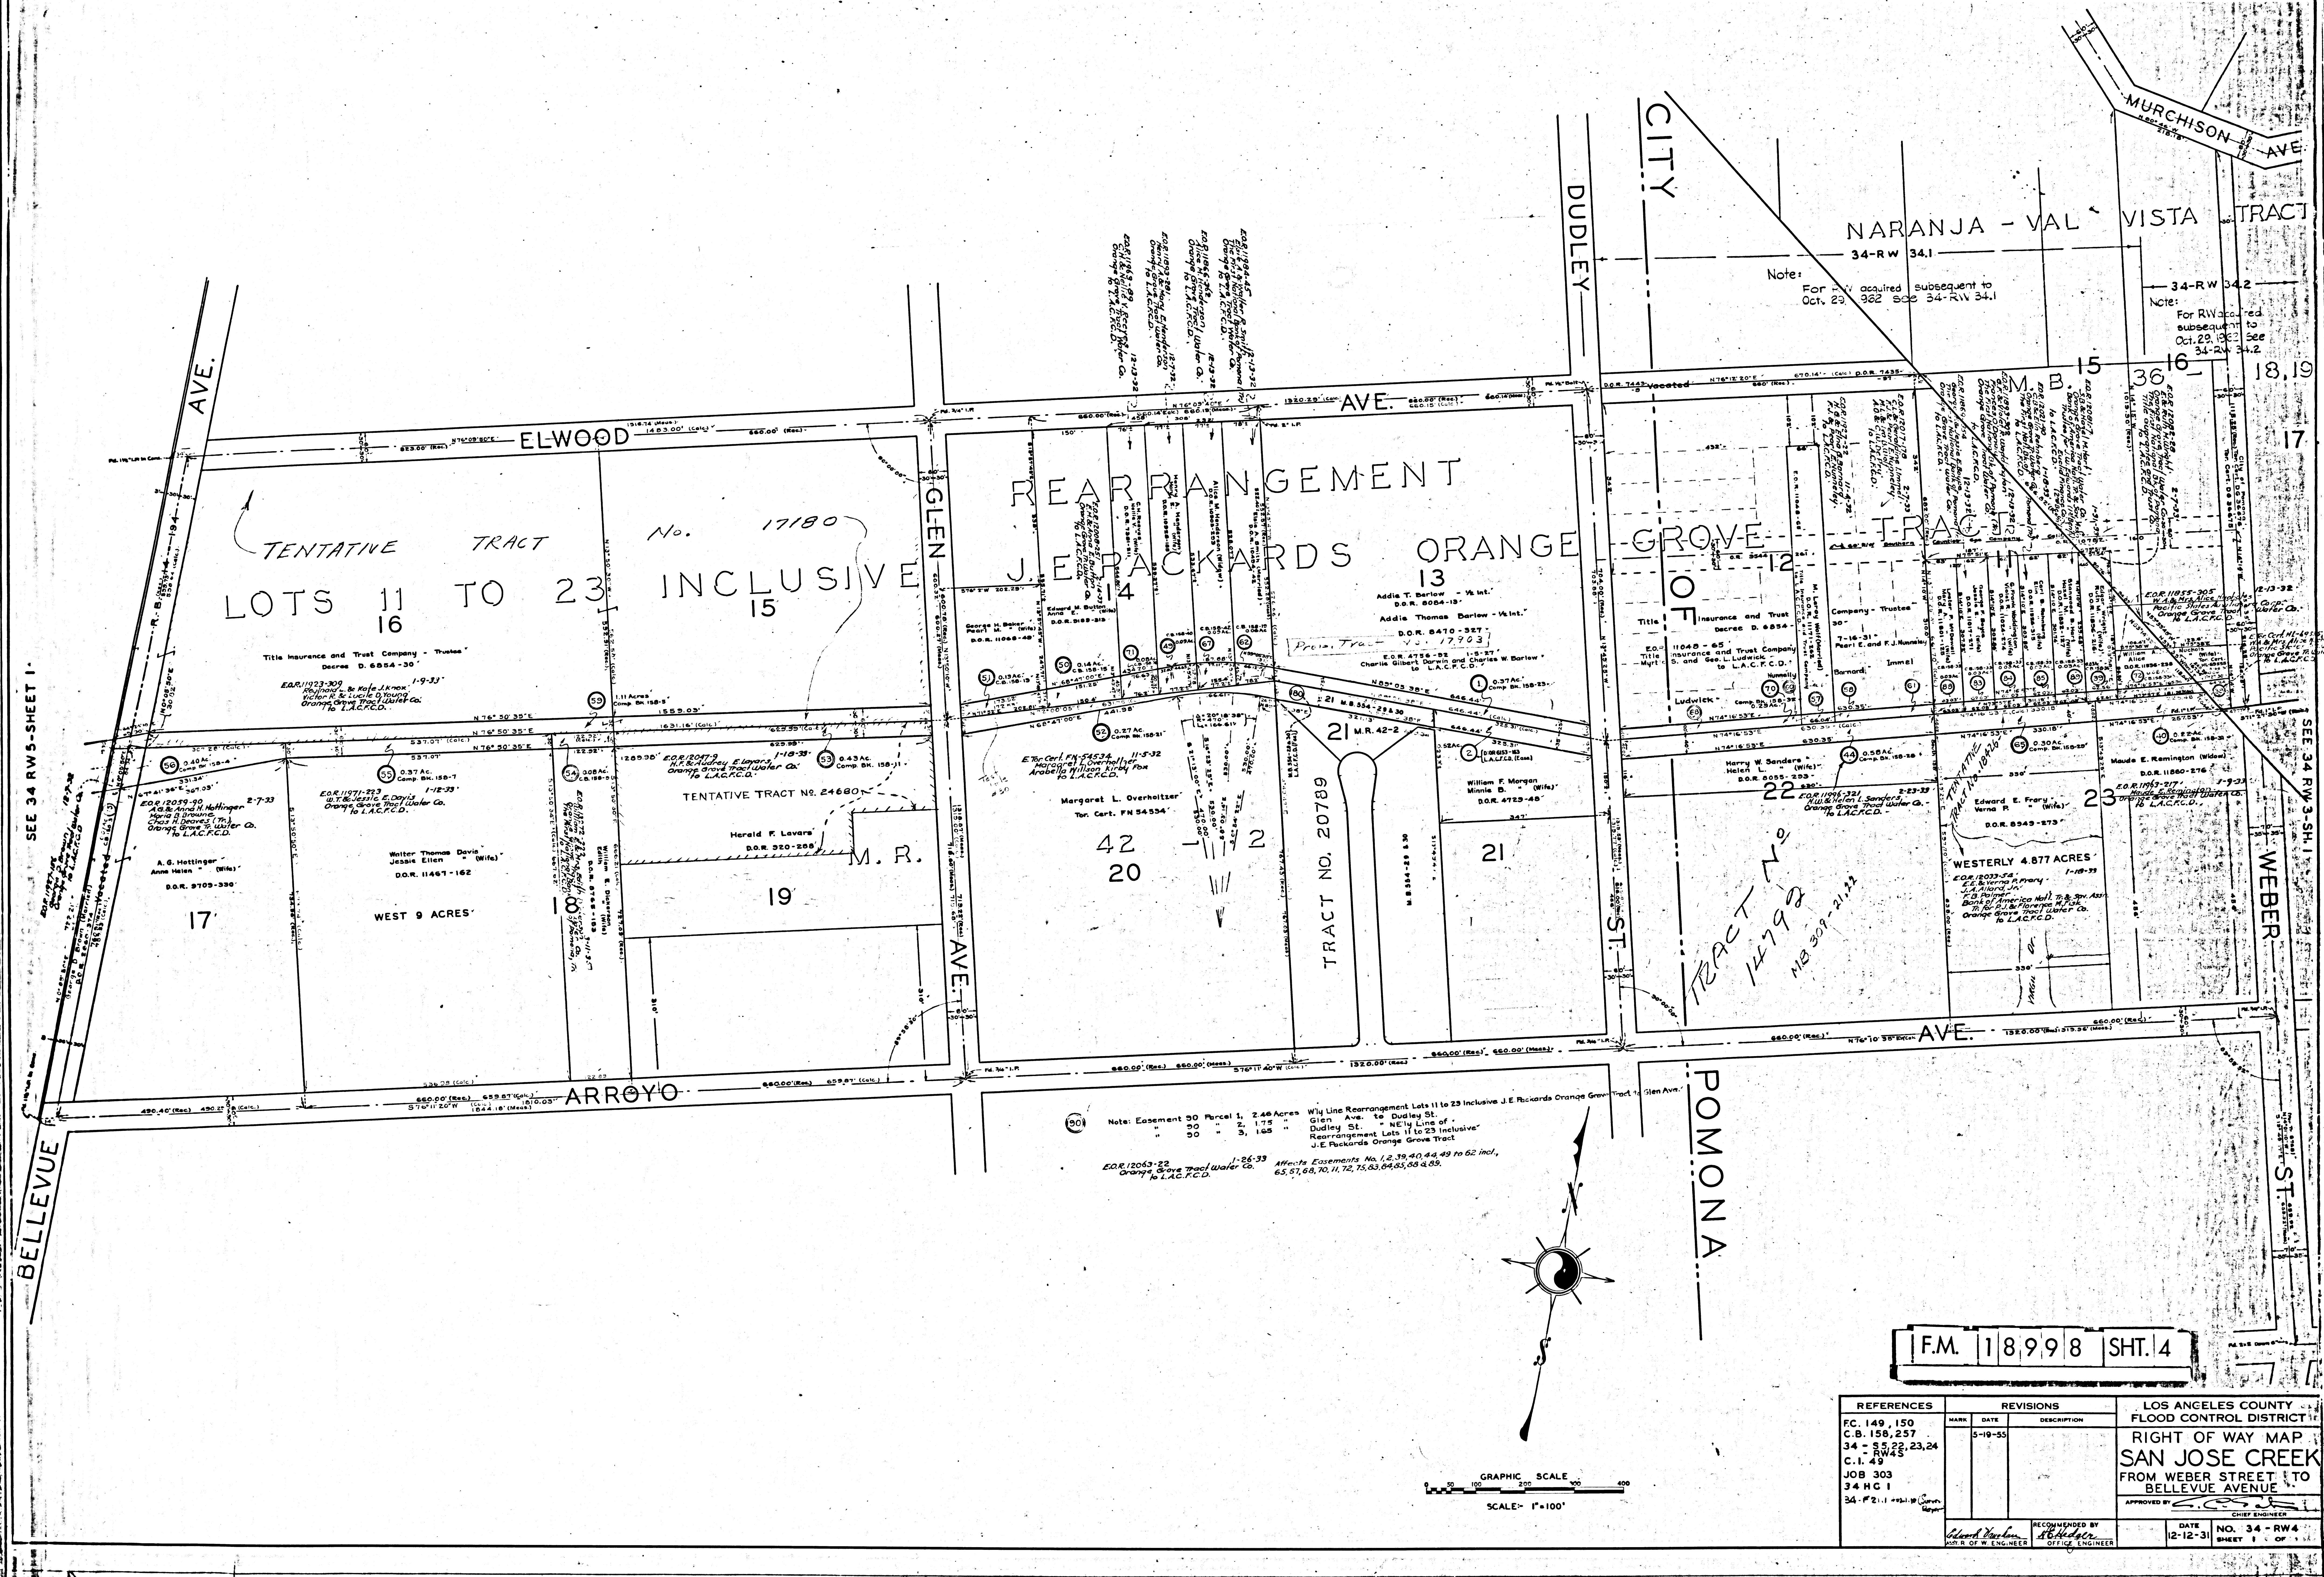

40-2254

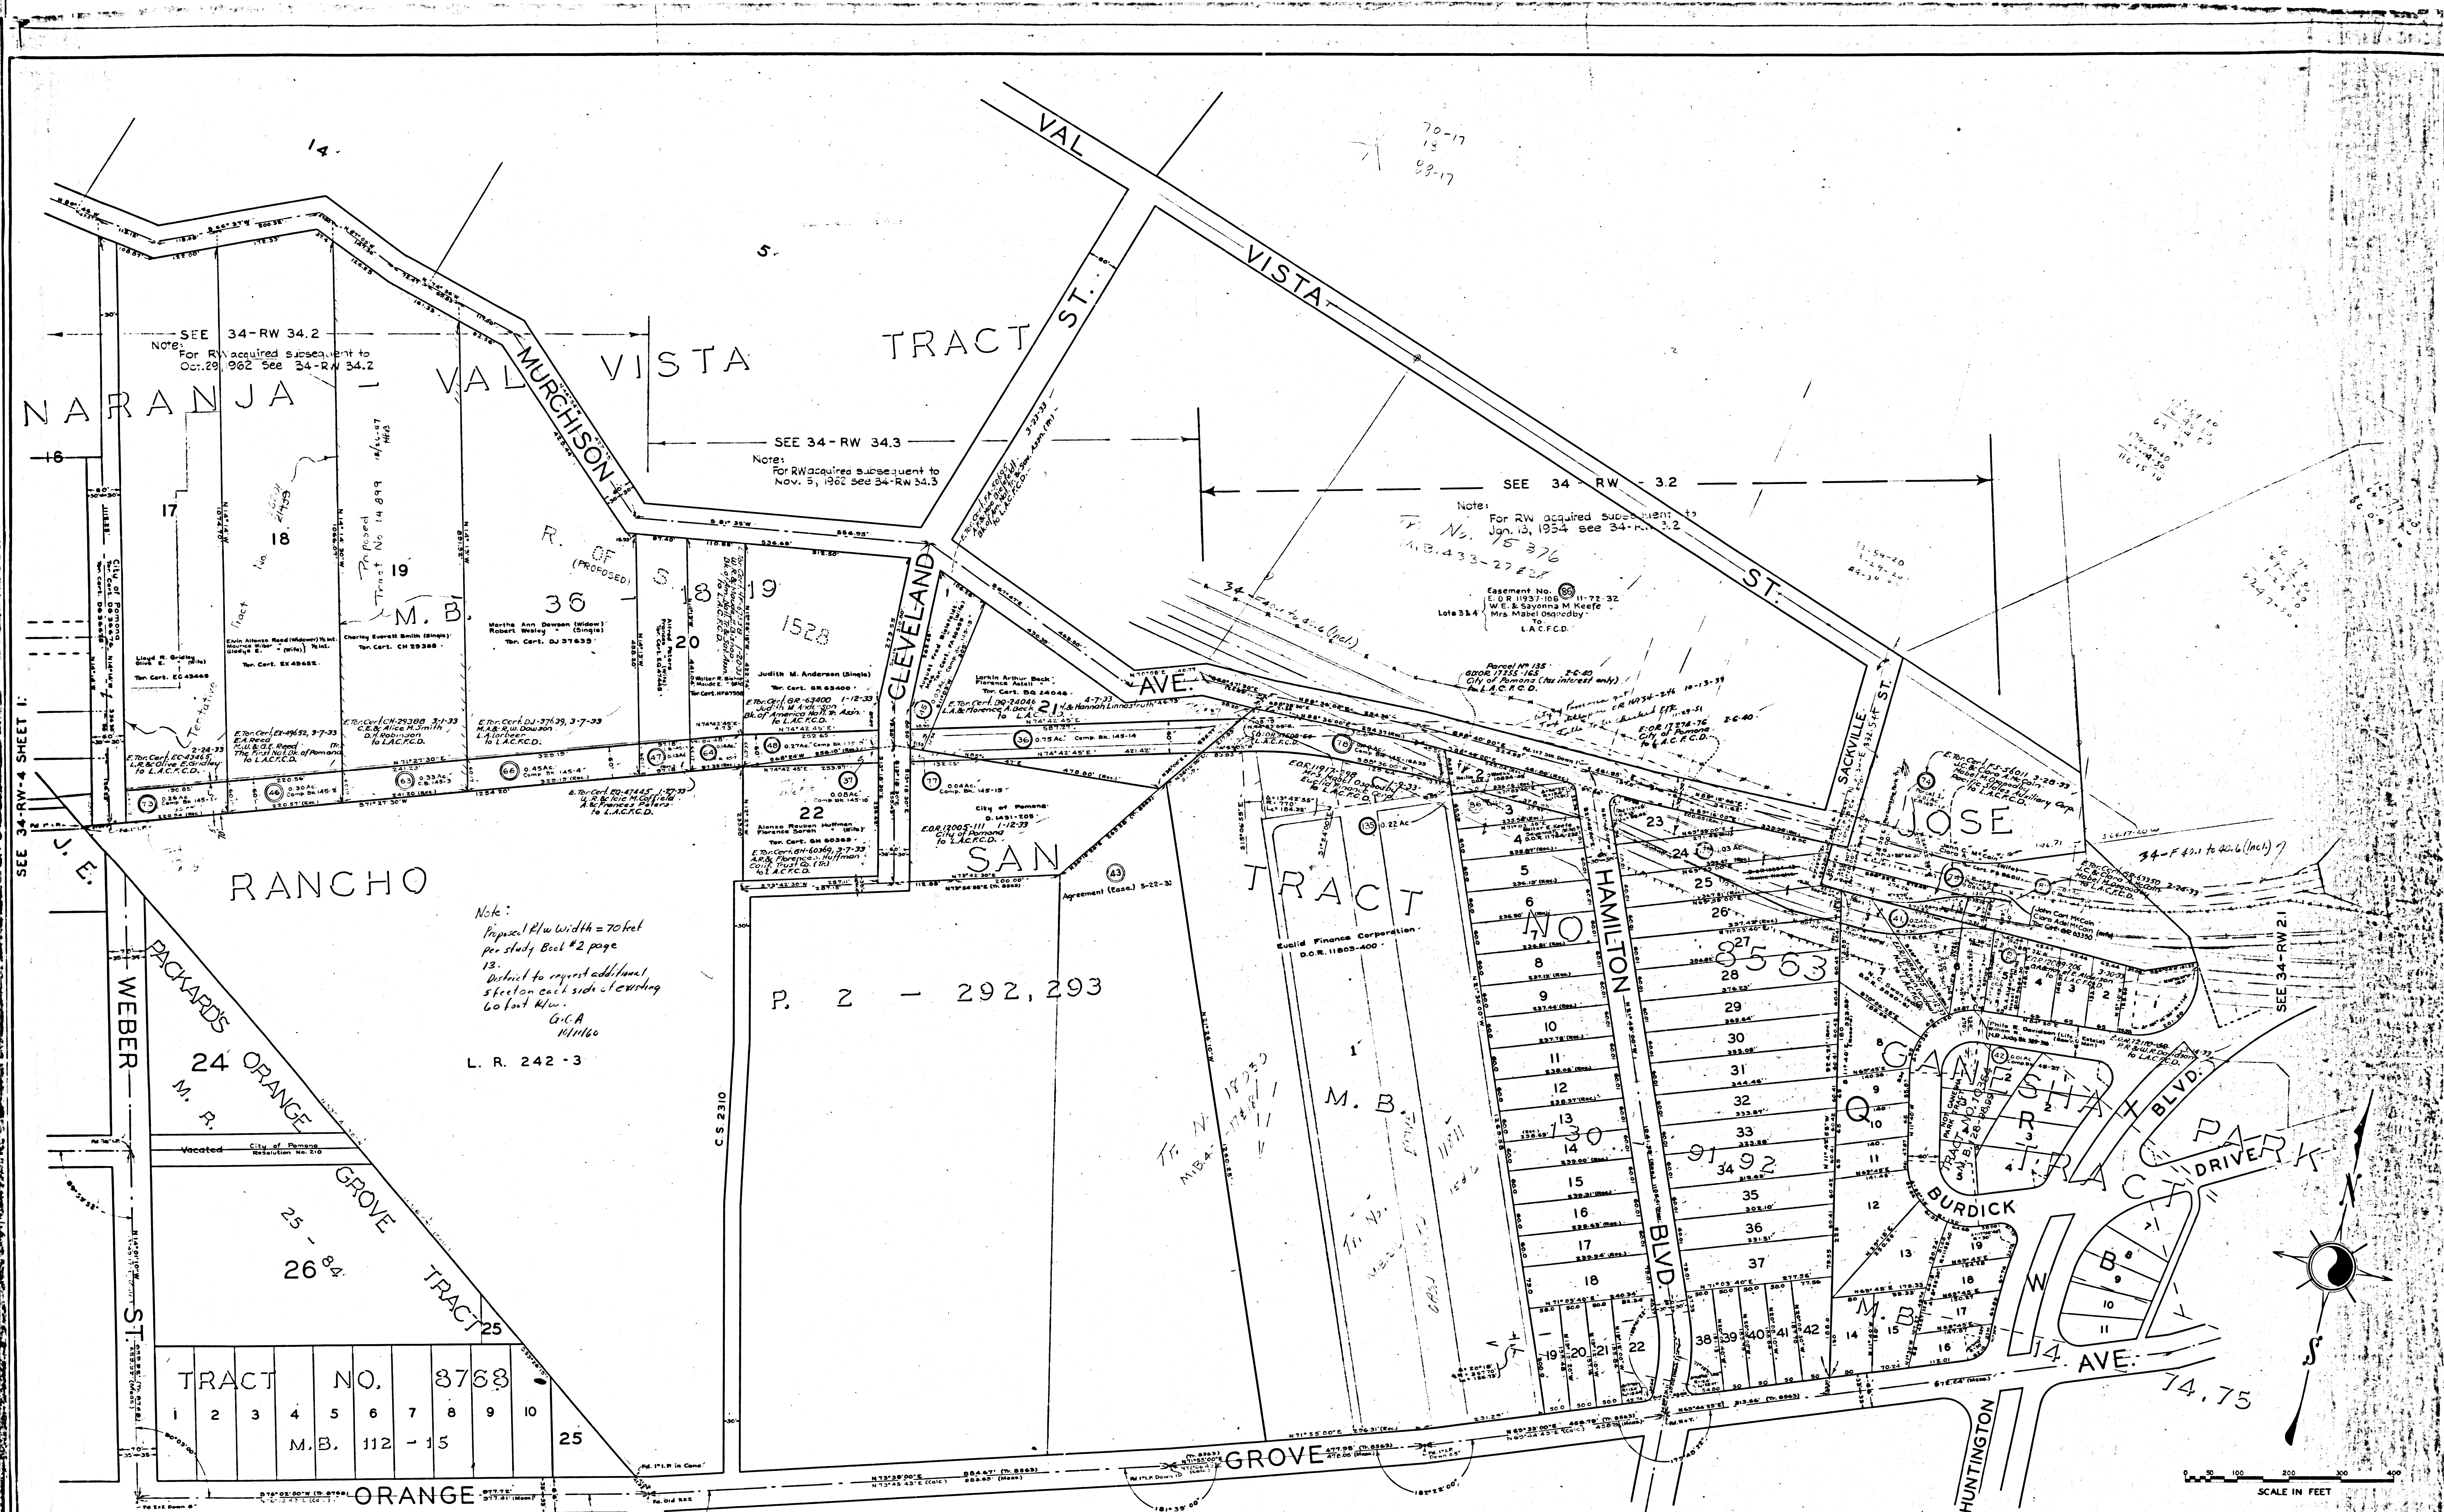


NOTE: FOR RW ACQUIRED SUBSEQUENT TO JAN. 13, 1954 - SEE 34-RW 3.2-

This map filed as C.S. 8998-5

REFERENCES		REVISIONS		LOS ANGELES COUNTY FLOOD CONTROL DISTRICT	
C.I. 49	COMP. BK. 145, 257.	DATE	DESCRIPTION	RIGHT OF WAY MAP: SAN JOSE CREEK FROM GANESHA PARK TO WEBER STREET	
F.C. 149	F.C. 150	8-4-29	PAR. 86 REVISED. PAR. 135 & 136 ADDED		
34-HC-1.				APPROVED BY: [Signature] CHIEF ENGINEER	
APPROVED BY: [Signature] CHIEF ENGINEER		DATE	RECOMMENDED BY: [Signature] OFFICE ENGINEER	SCALE	NO. 34 - RW 3 SHEET 1 OF 5
		12-24-31		1"=100'	

F.M. 18998 SHT. 5

40-2234

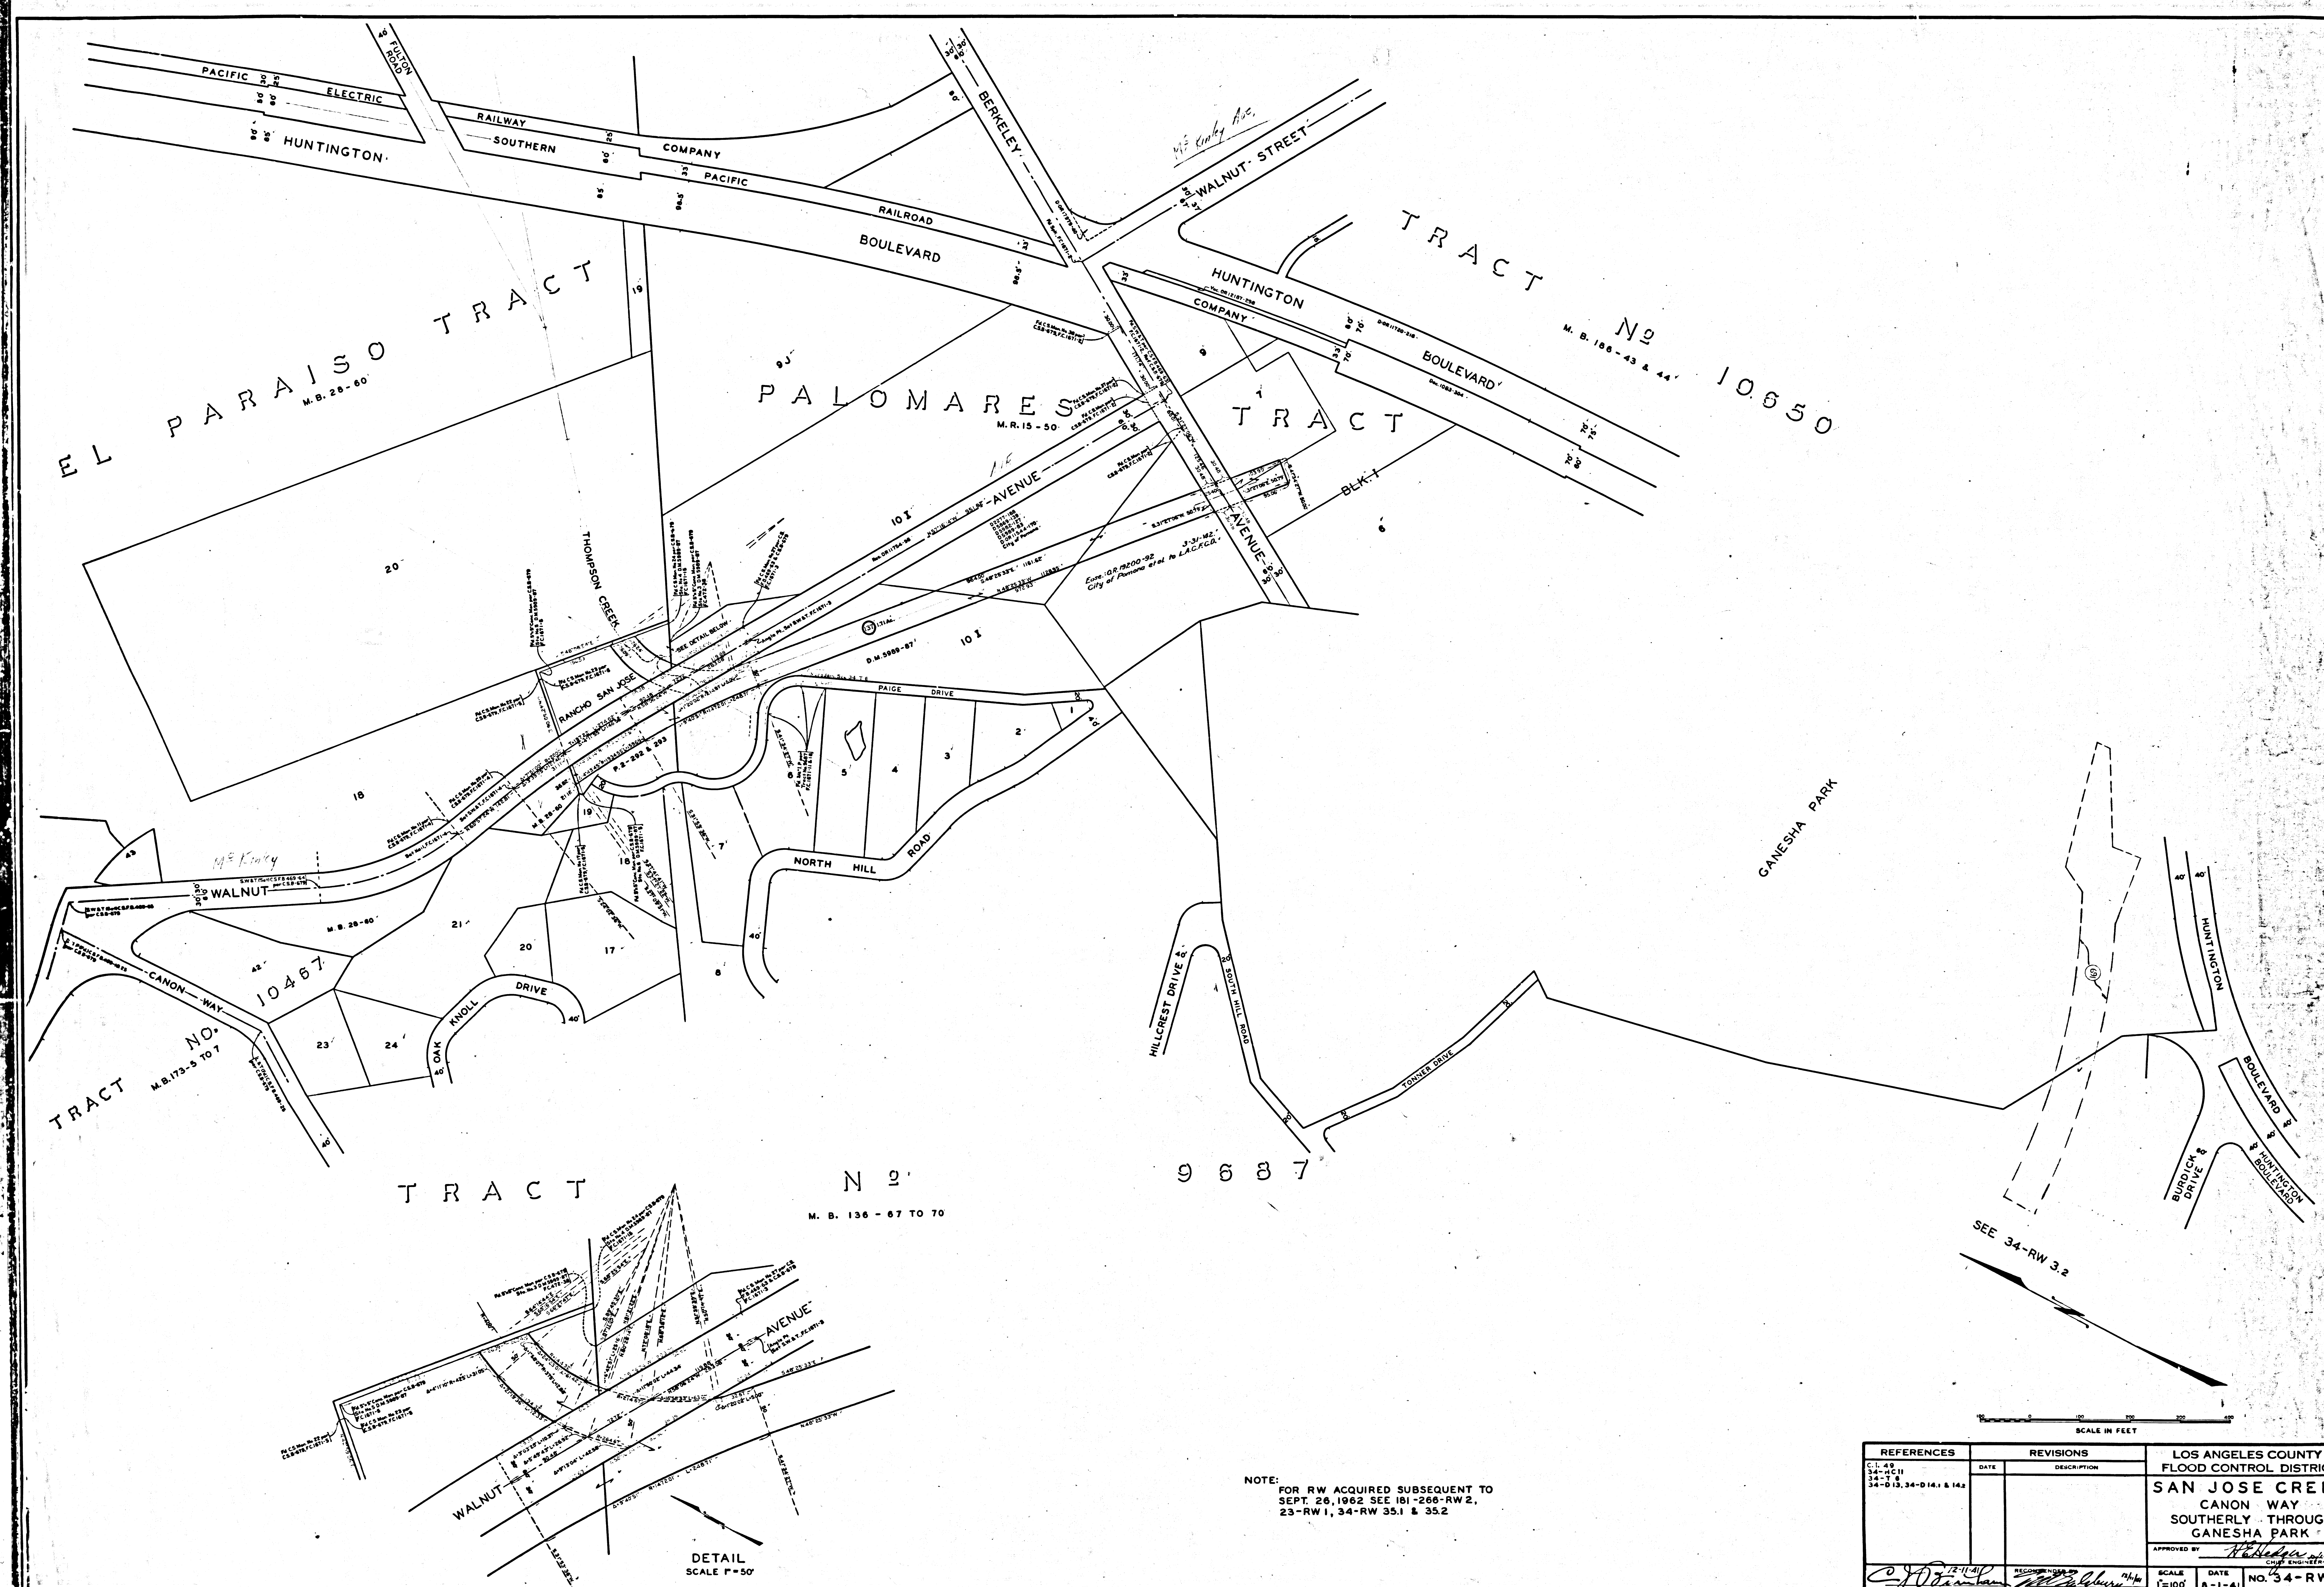

NOTE:
FOR RW ACQUIRED SUBSEQUENT TO
SEPT. 26, 1962 SEE 161-266-RW2,
23-RW1, 34-RW 35.1 & 35.2

REFERENCES		REVISIONS		LOS ANGELES COUNTY FLOOD CONTROL DISTRICT	
DATE	DESCRIPTION	DATE	DESCRIPTION		
C.L. 49 34-1-11 34-1-8 34-1-13, 34-1-14, & 142				SAN JOSE CREEK CANON WAY SOUTHERLY THROUGH GANESHA PARK	
APPROVED BY: <i>[Signature]</i> DIVISION ENGINEER				NO. 34-RW 2.1 SHEET 6	
SCALE: 1"=100'				DATE: 8-1-61	
F.M. 118998				SHT. 6	

157-2-250