


TRACT No 3554
 M.B. 38 P. 44 & 45
 LOT 51

TO H. TRUMAN BRUNWIE ET UX
 #541, 429, 47
 (R. 25-19-237)

ENTRANCE TO
 DEL AMO GARDENS

1974 1973
 8

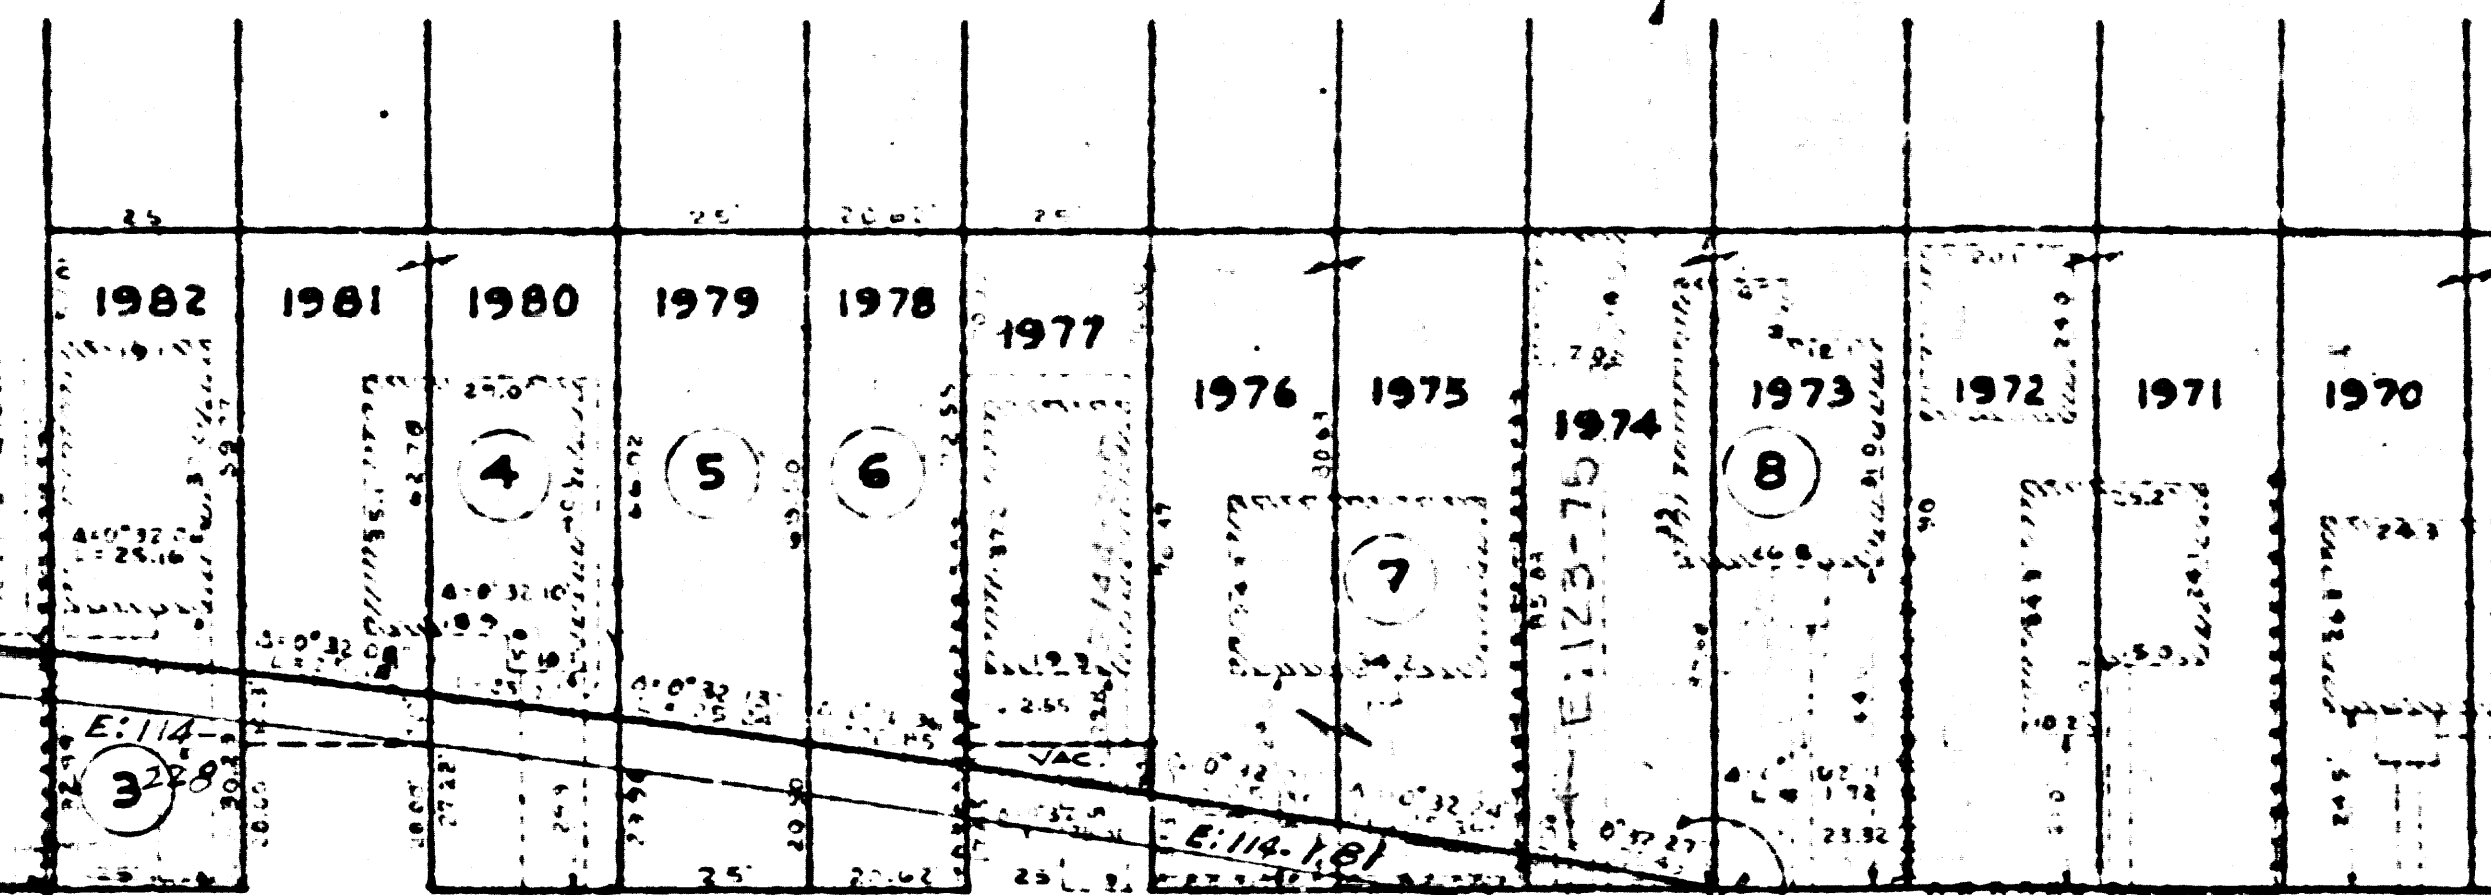

Future North

E-123-275

Existing North

E-134-267

Future


Existing

C.S. B-617-5

DEL AMO

SHT. 1


South

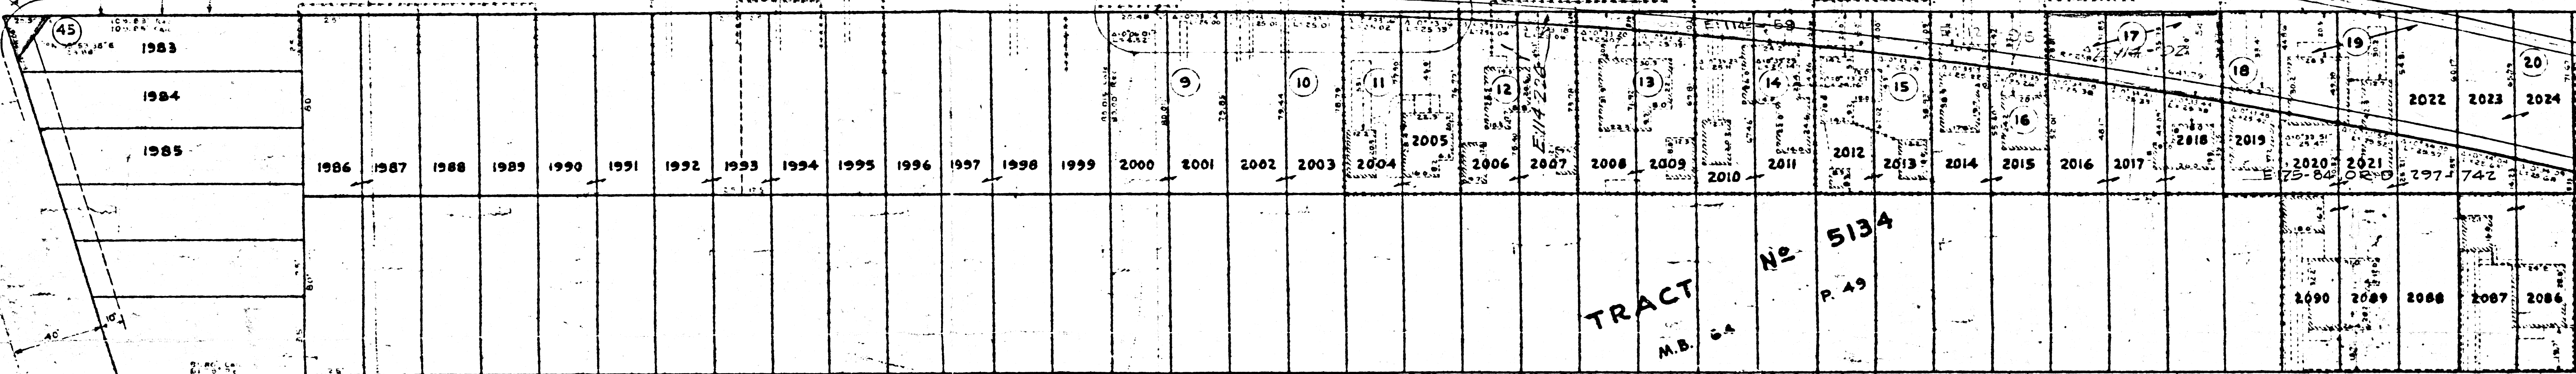

TRACT No 5134
 M.B. 6A P. 49

PLEASANT STREET

LONG BEACH

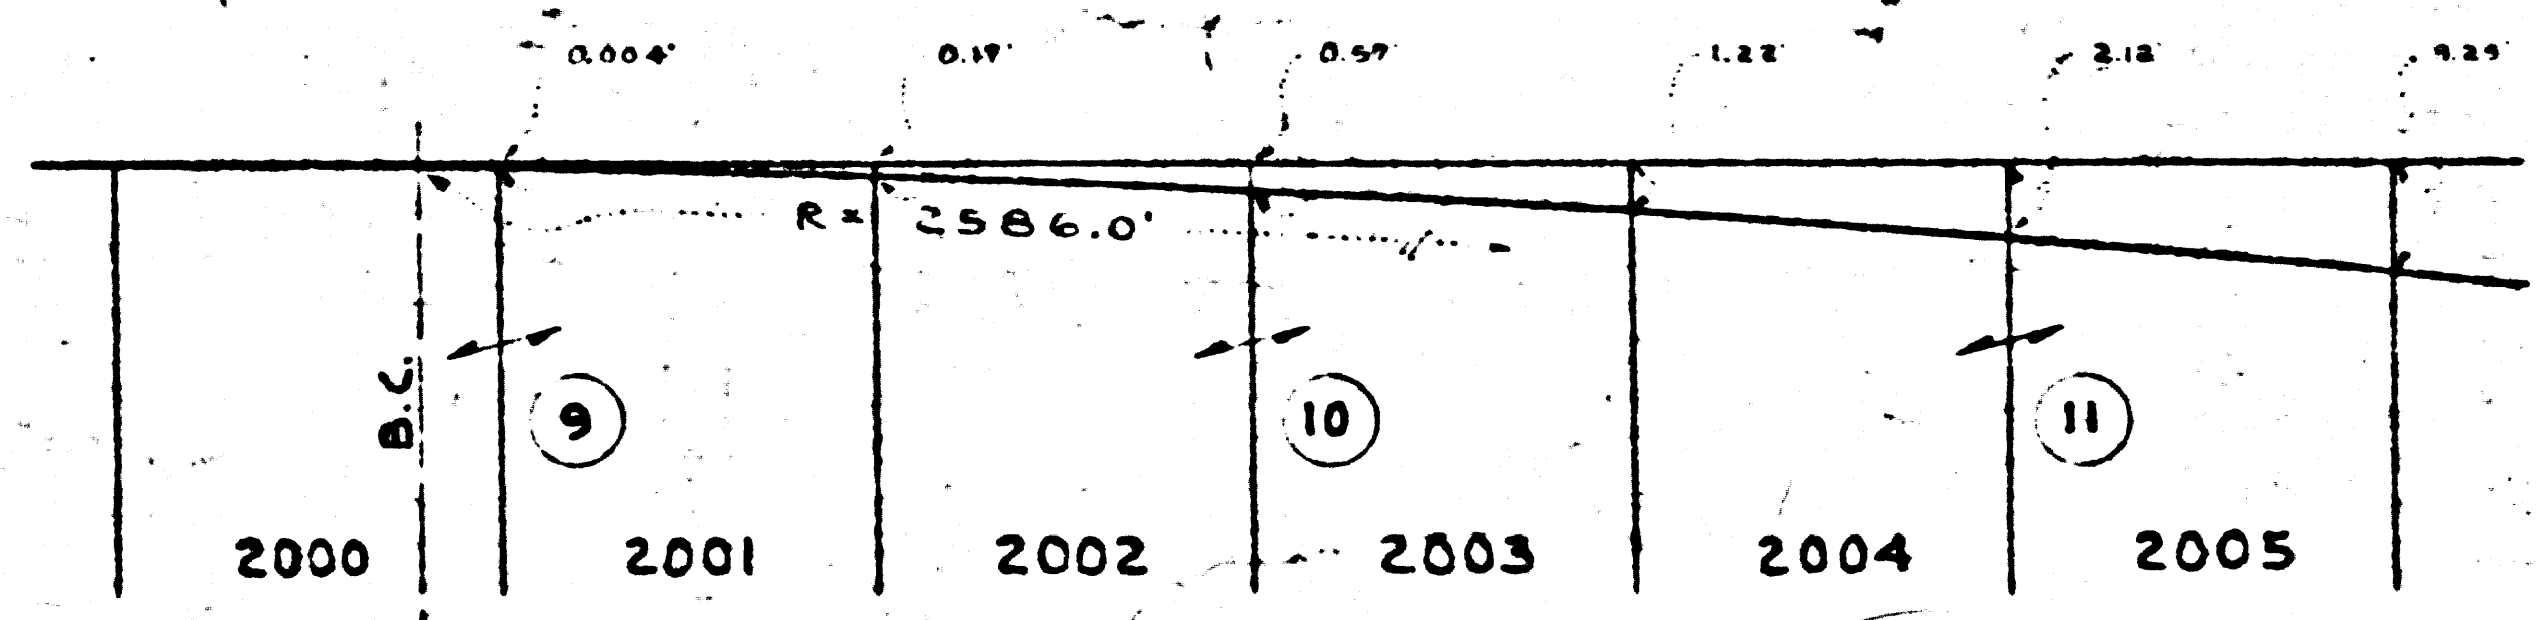

CURVE DATA
 A = 25° 53' 10"
 R = 2640.00'
 L = 1377.05'
 T = 704.57'

F.M. 20000-2
 A1 OF A2



1974 1973
8

2076 2075
35

TRACT
M.B. 64
No 5134
P. 59 & 60

BOULEVARD

C S B-617-5

AVENUE

CITY BOUNDARY

STREET

LOCUST

ELM

PEACE STREET

UNION PACIFIC
RAILROAD
R/W

RVE DATA
29° 53' 10"
2640.00'
1377.05'
704.57'

CITY ENGINEER'S OFFICE
DEL AMO
BETWEEN LONG
AND UNION PA
PROPOSED

F.M. 20000-2

A2 OF A2

50-33 C-112