



C I T

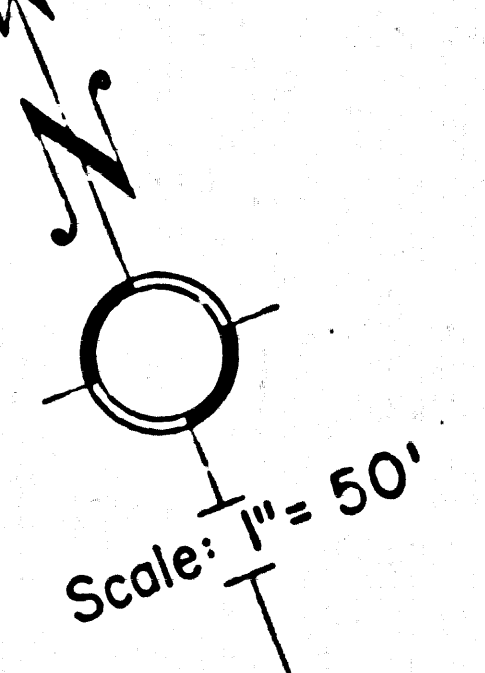


F.M. 20086
 ALL OF A6

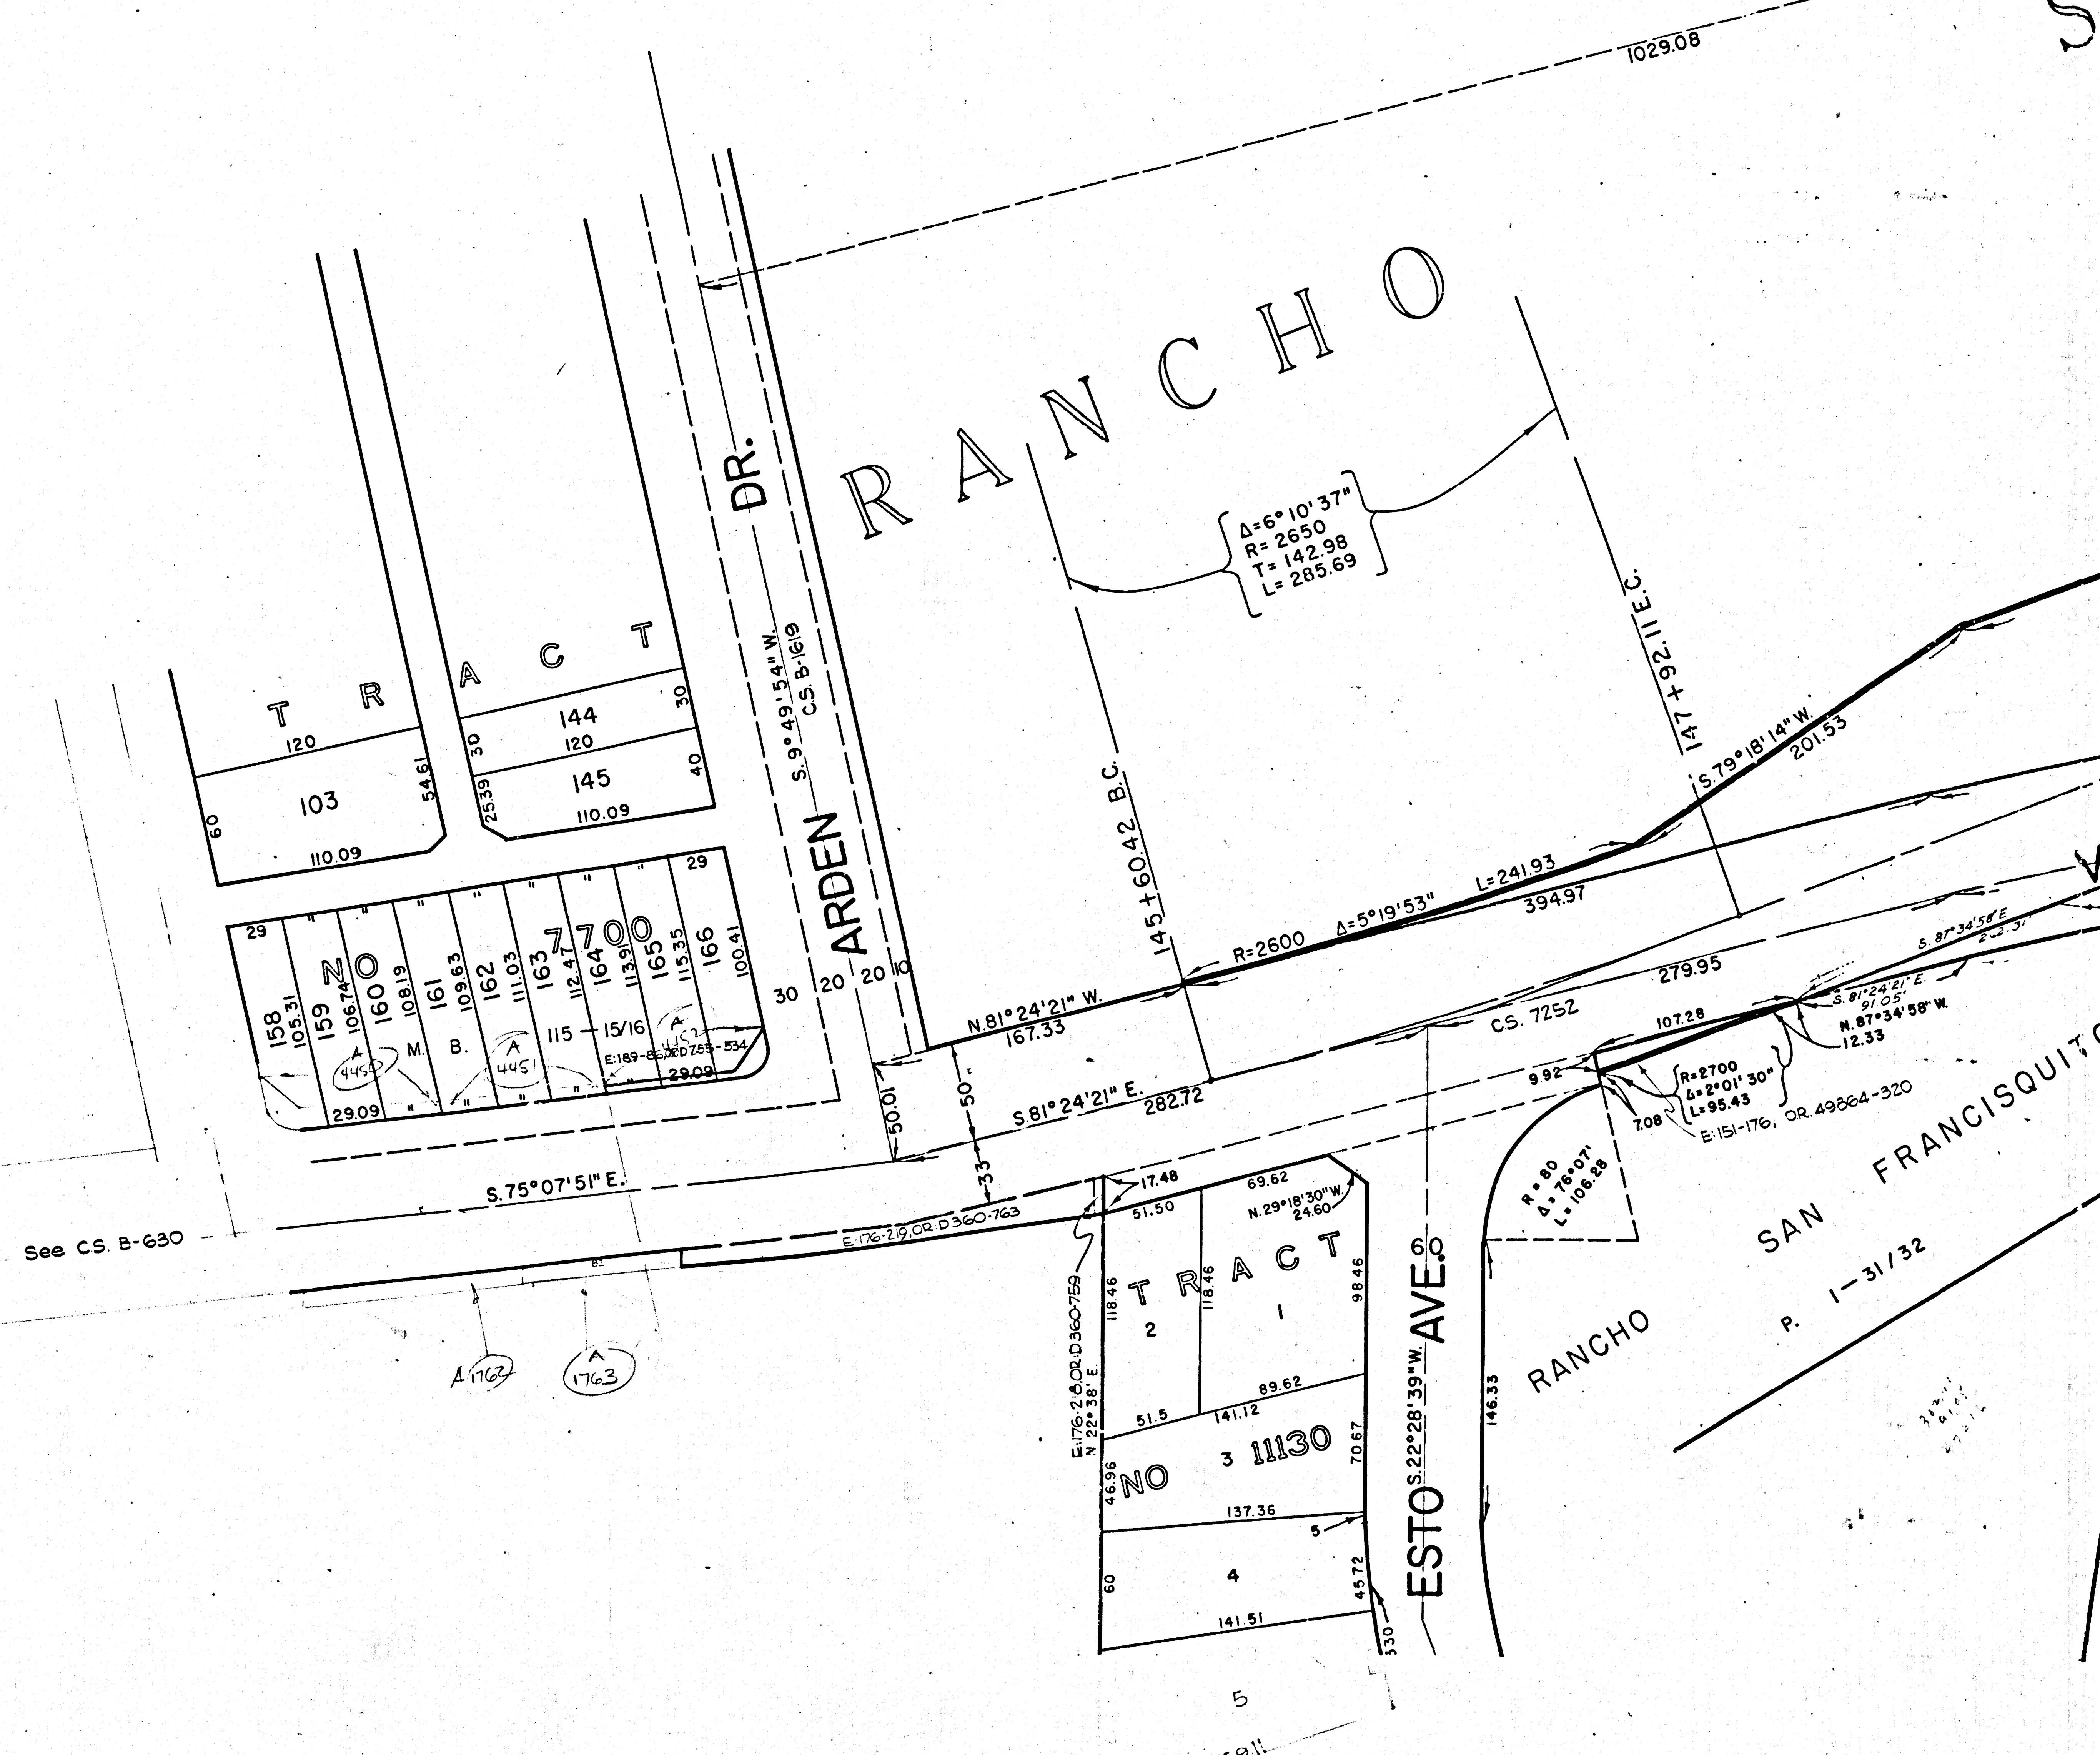

See CS. B-630


A 176.2
 A 176.3

SAN FRANCISQUITO
 P. 1-31/32

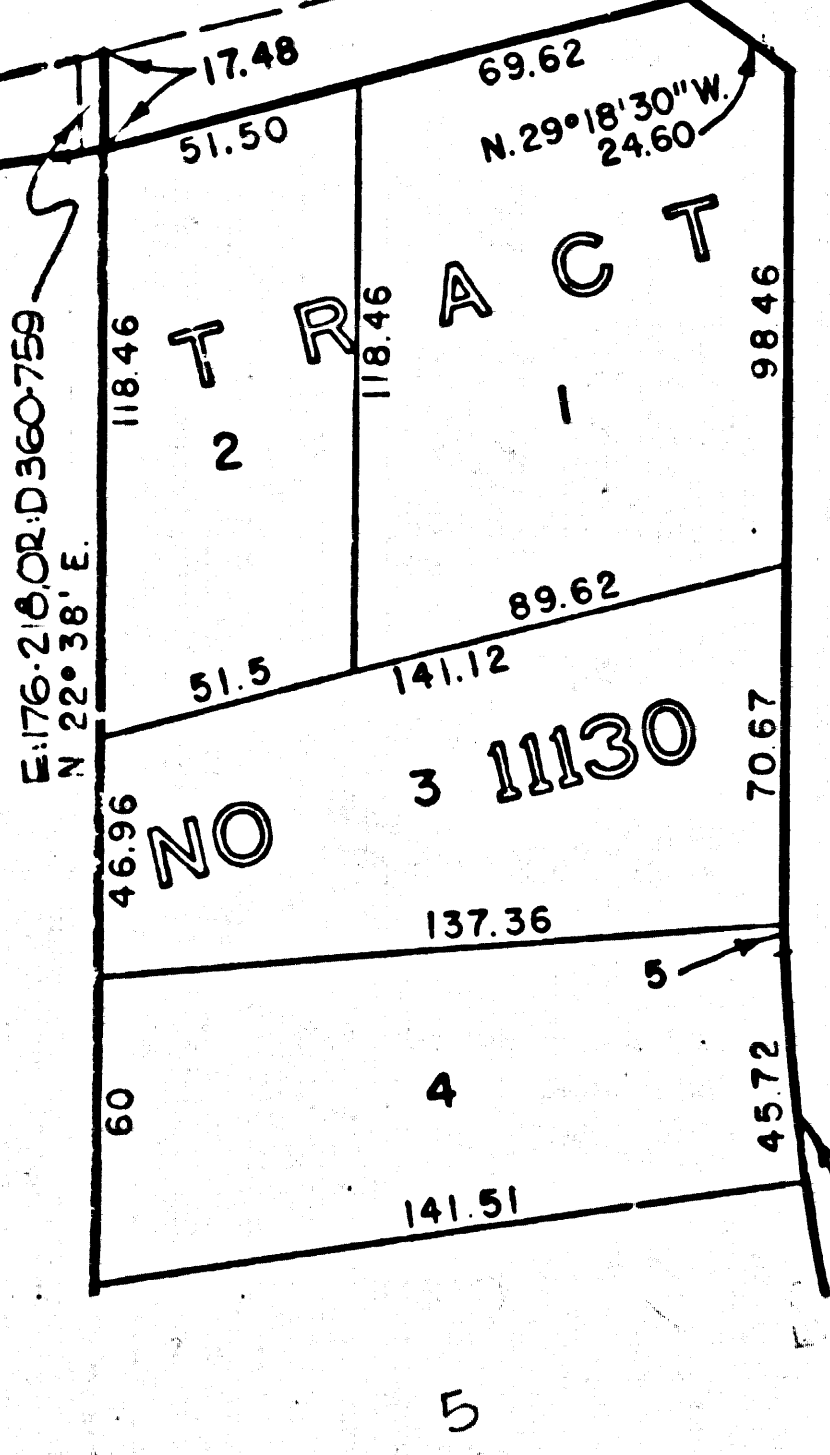

T Y

Scale: 1" = 50'

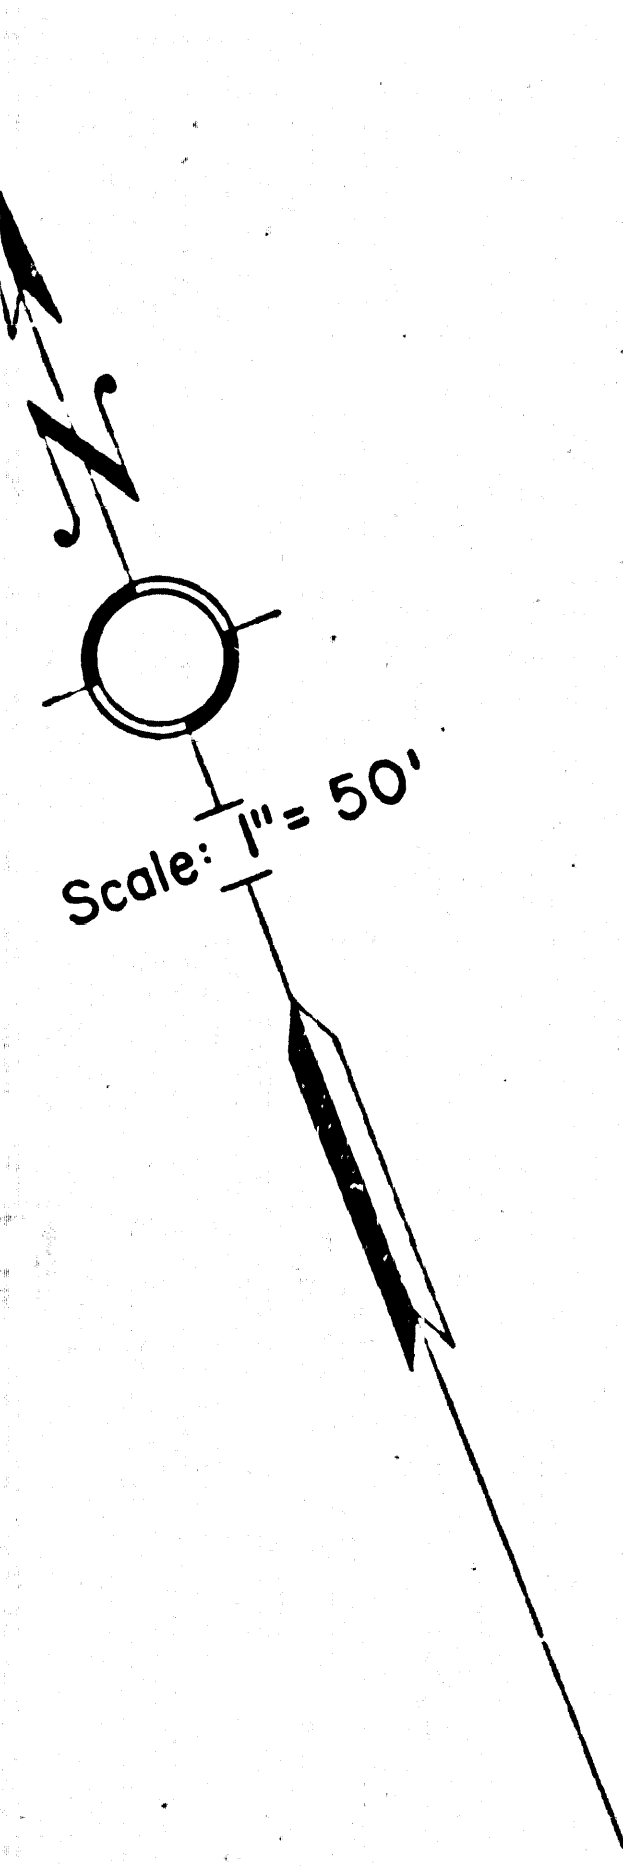

SAN FRANCISCO

TRACT NO 3

LOT 1
K I
Lot 6
TRA
M. B. 33-97
Portion of
Lot 2
M. B.

P. 1-31/32

FLOOD CONTROL CHANNEL

AVE.

BLVD. 262.73

LYON

SAN FRANCISCO



P. 1-31/32

TRACT

RIO HONDO












TRACT

F.M. 20086
A 2 OF A 6

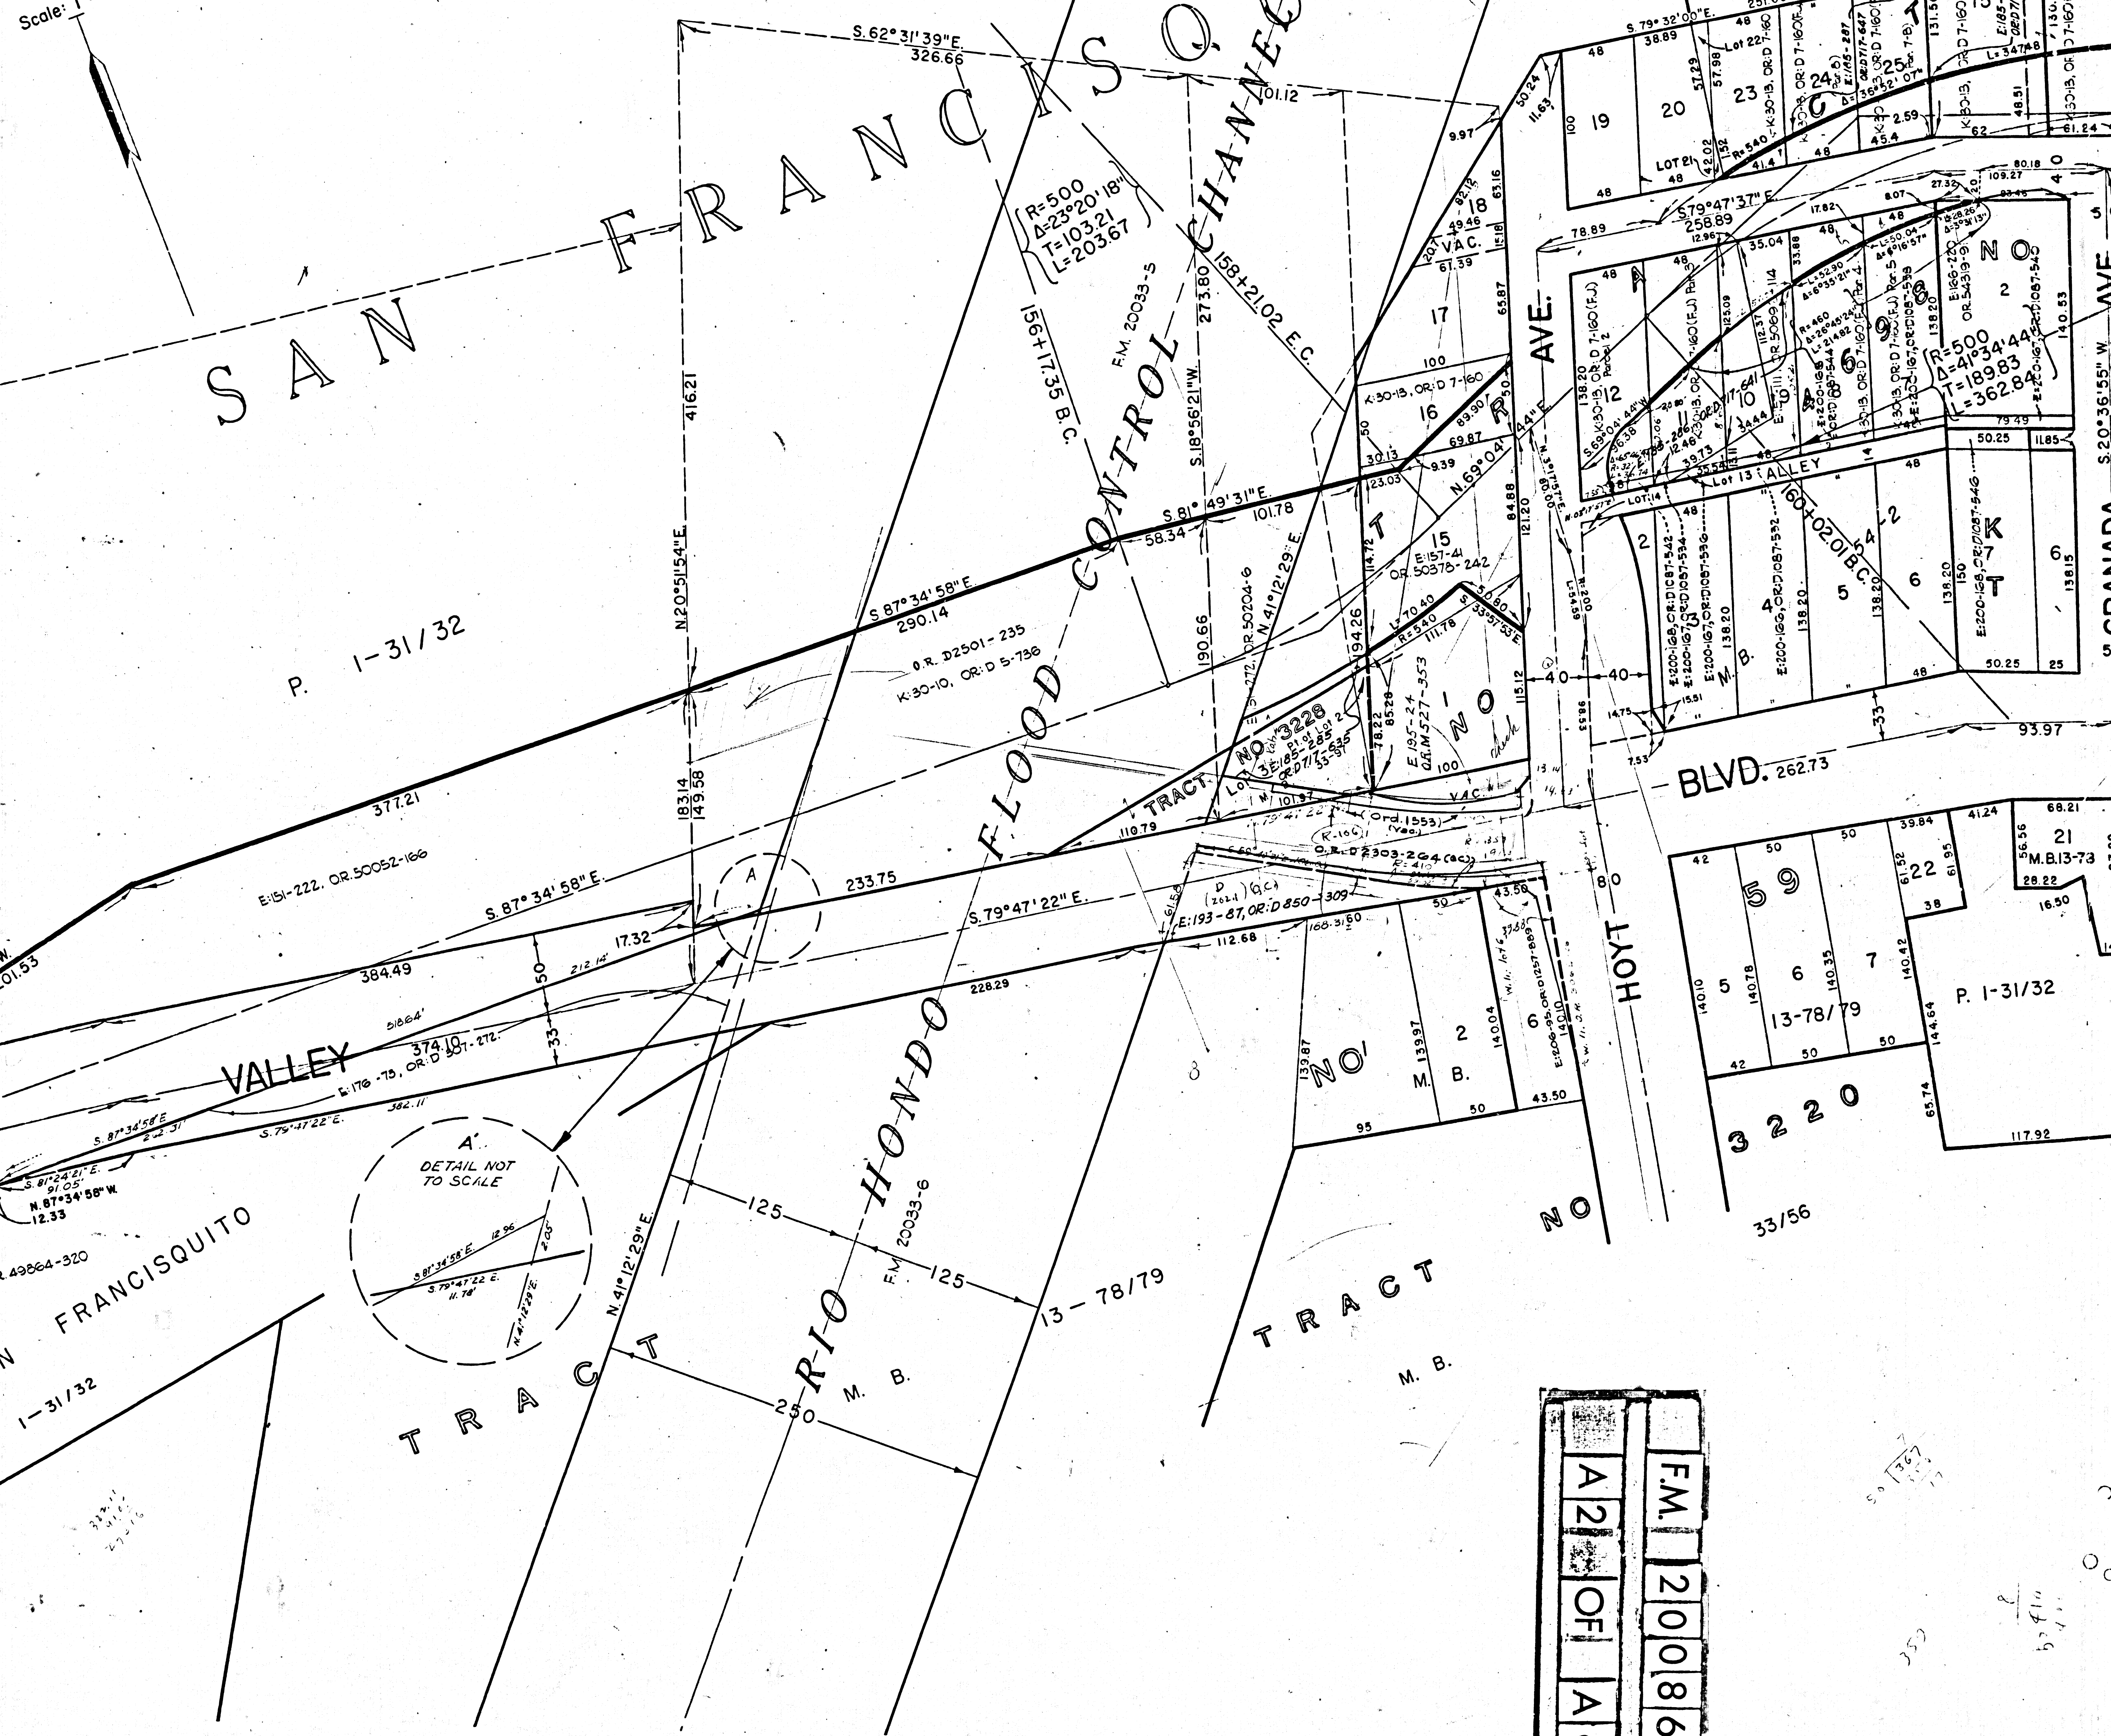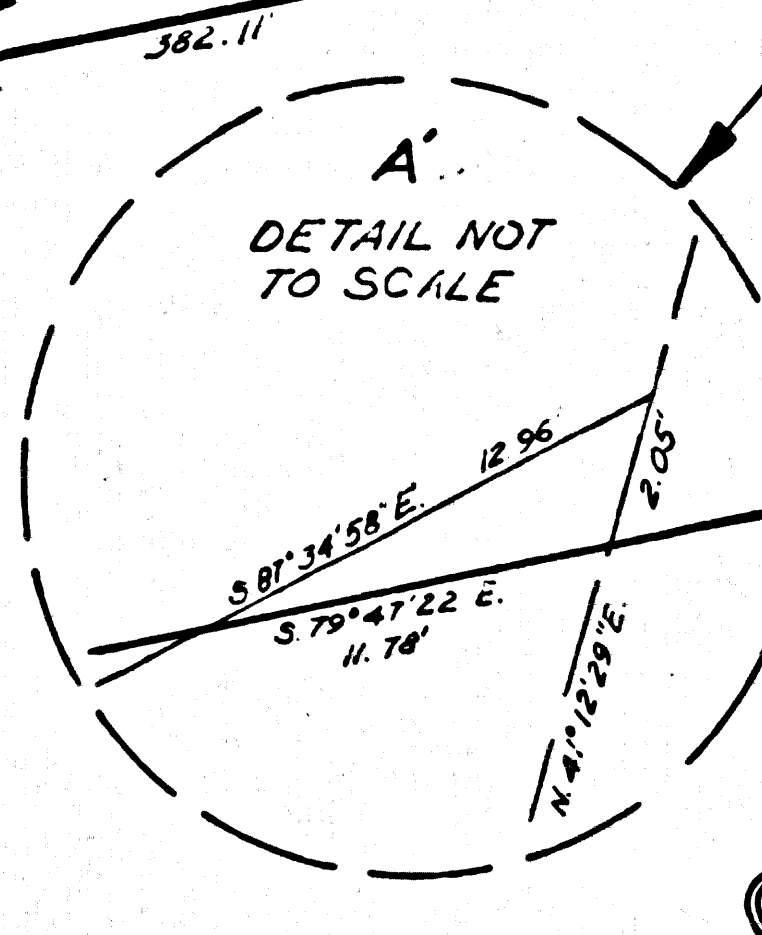






T NO 3228

KING TRACT
 Lot 6
 M. B. 4-3

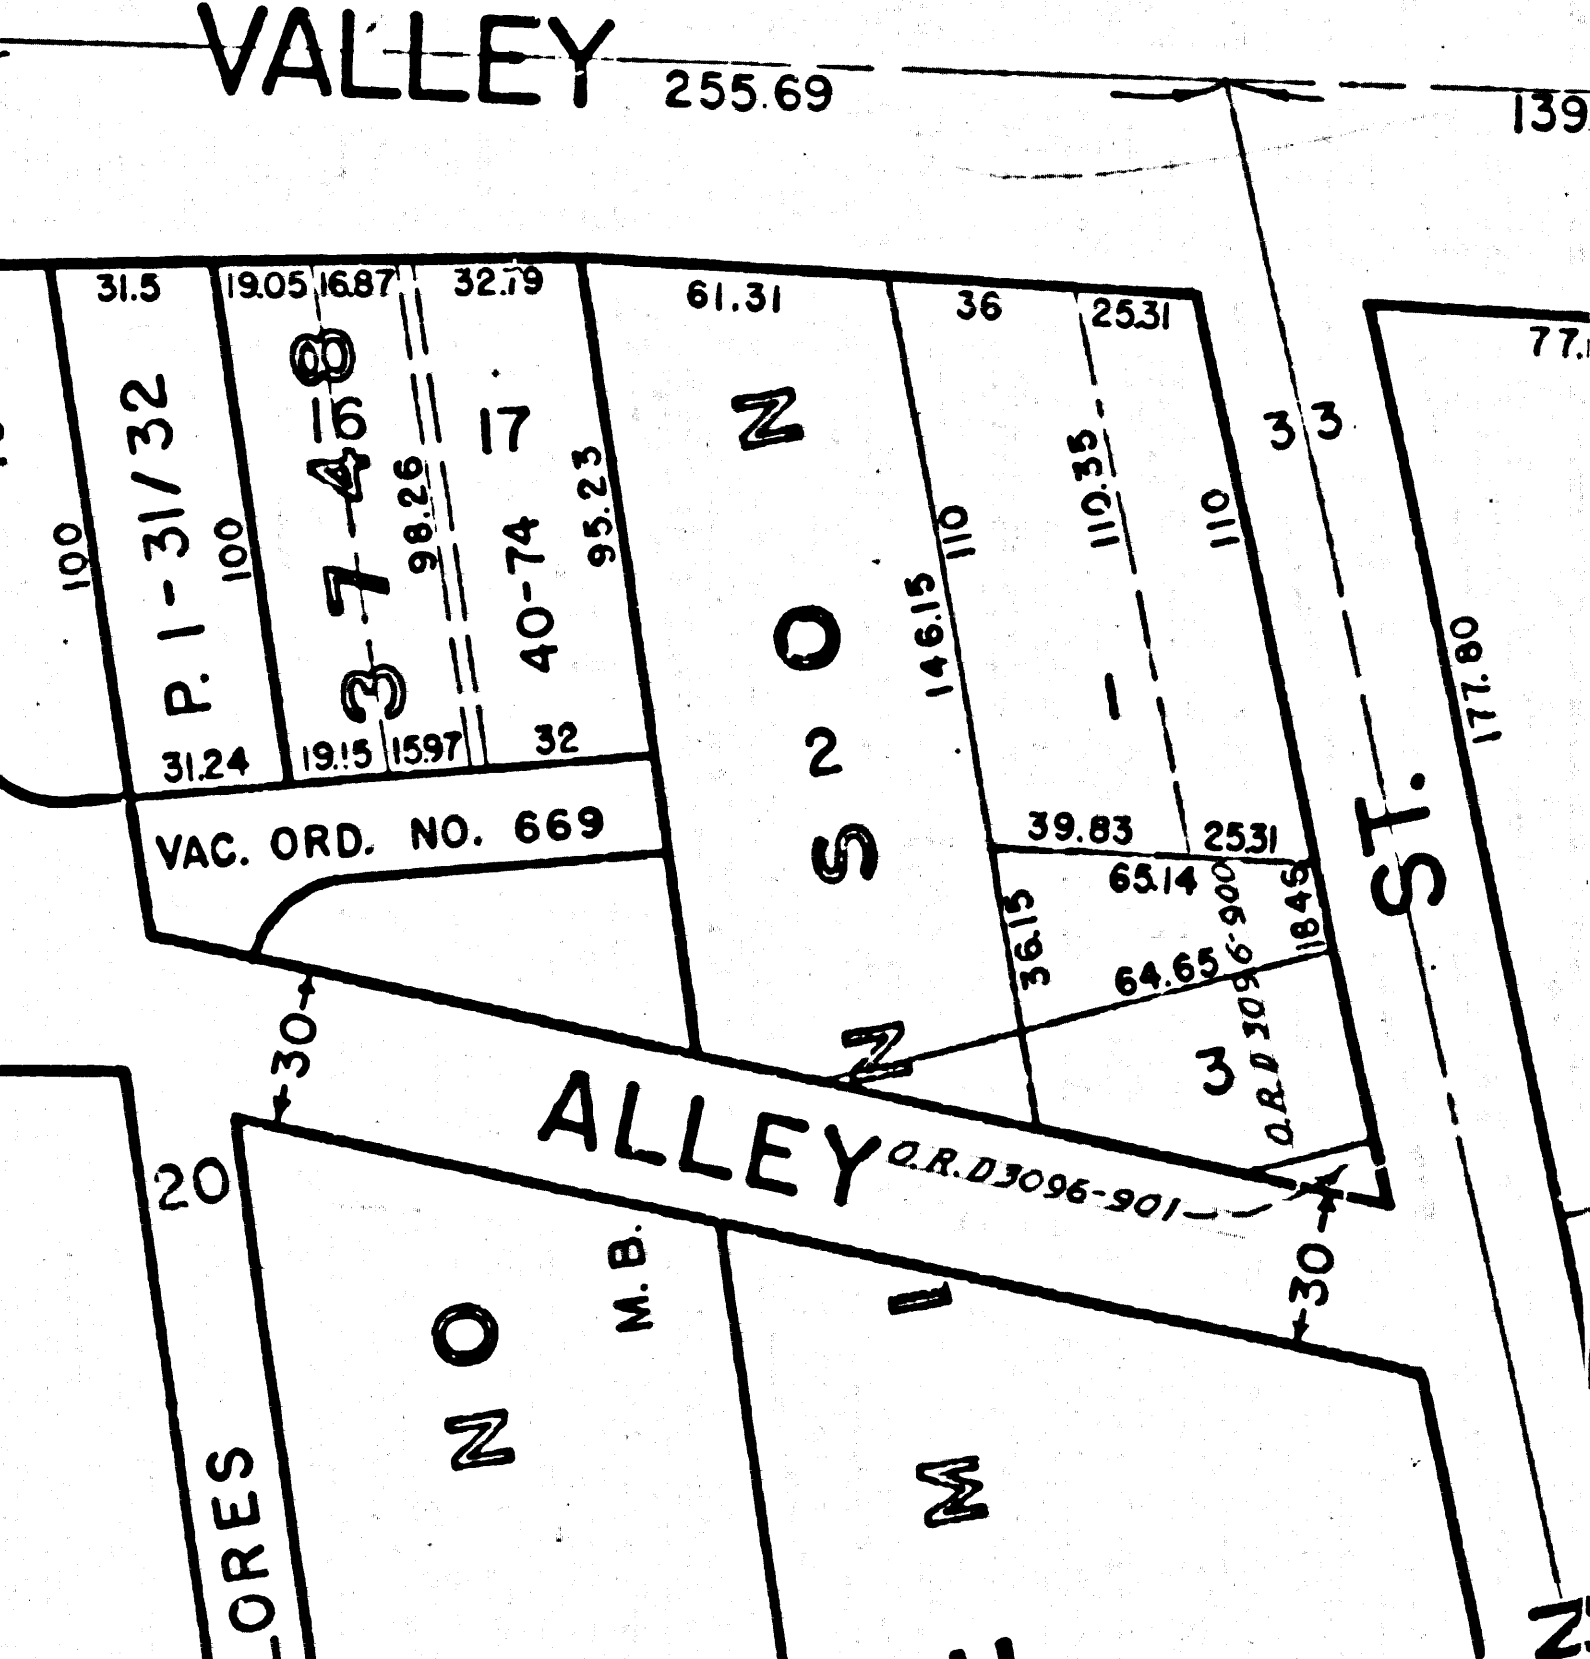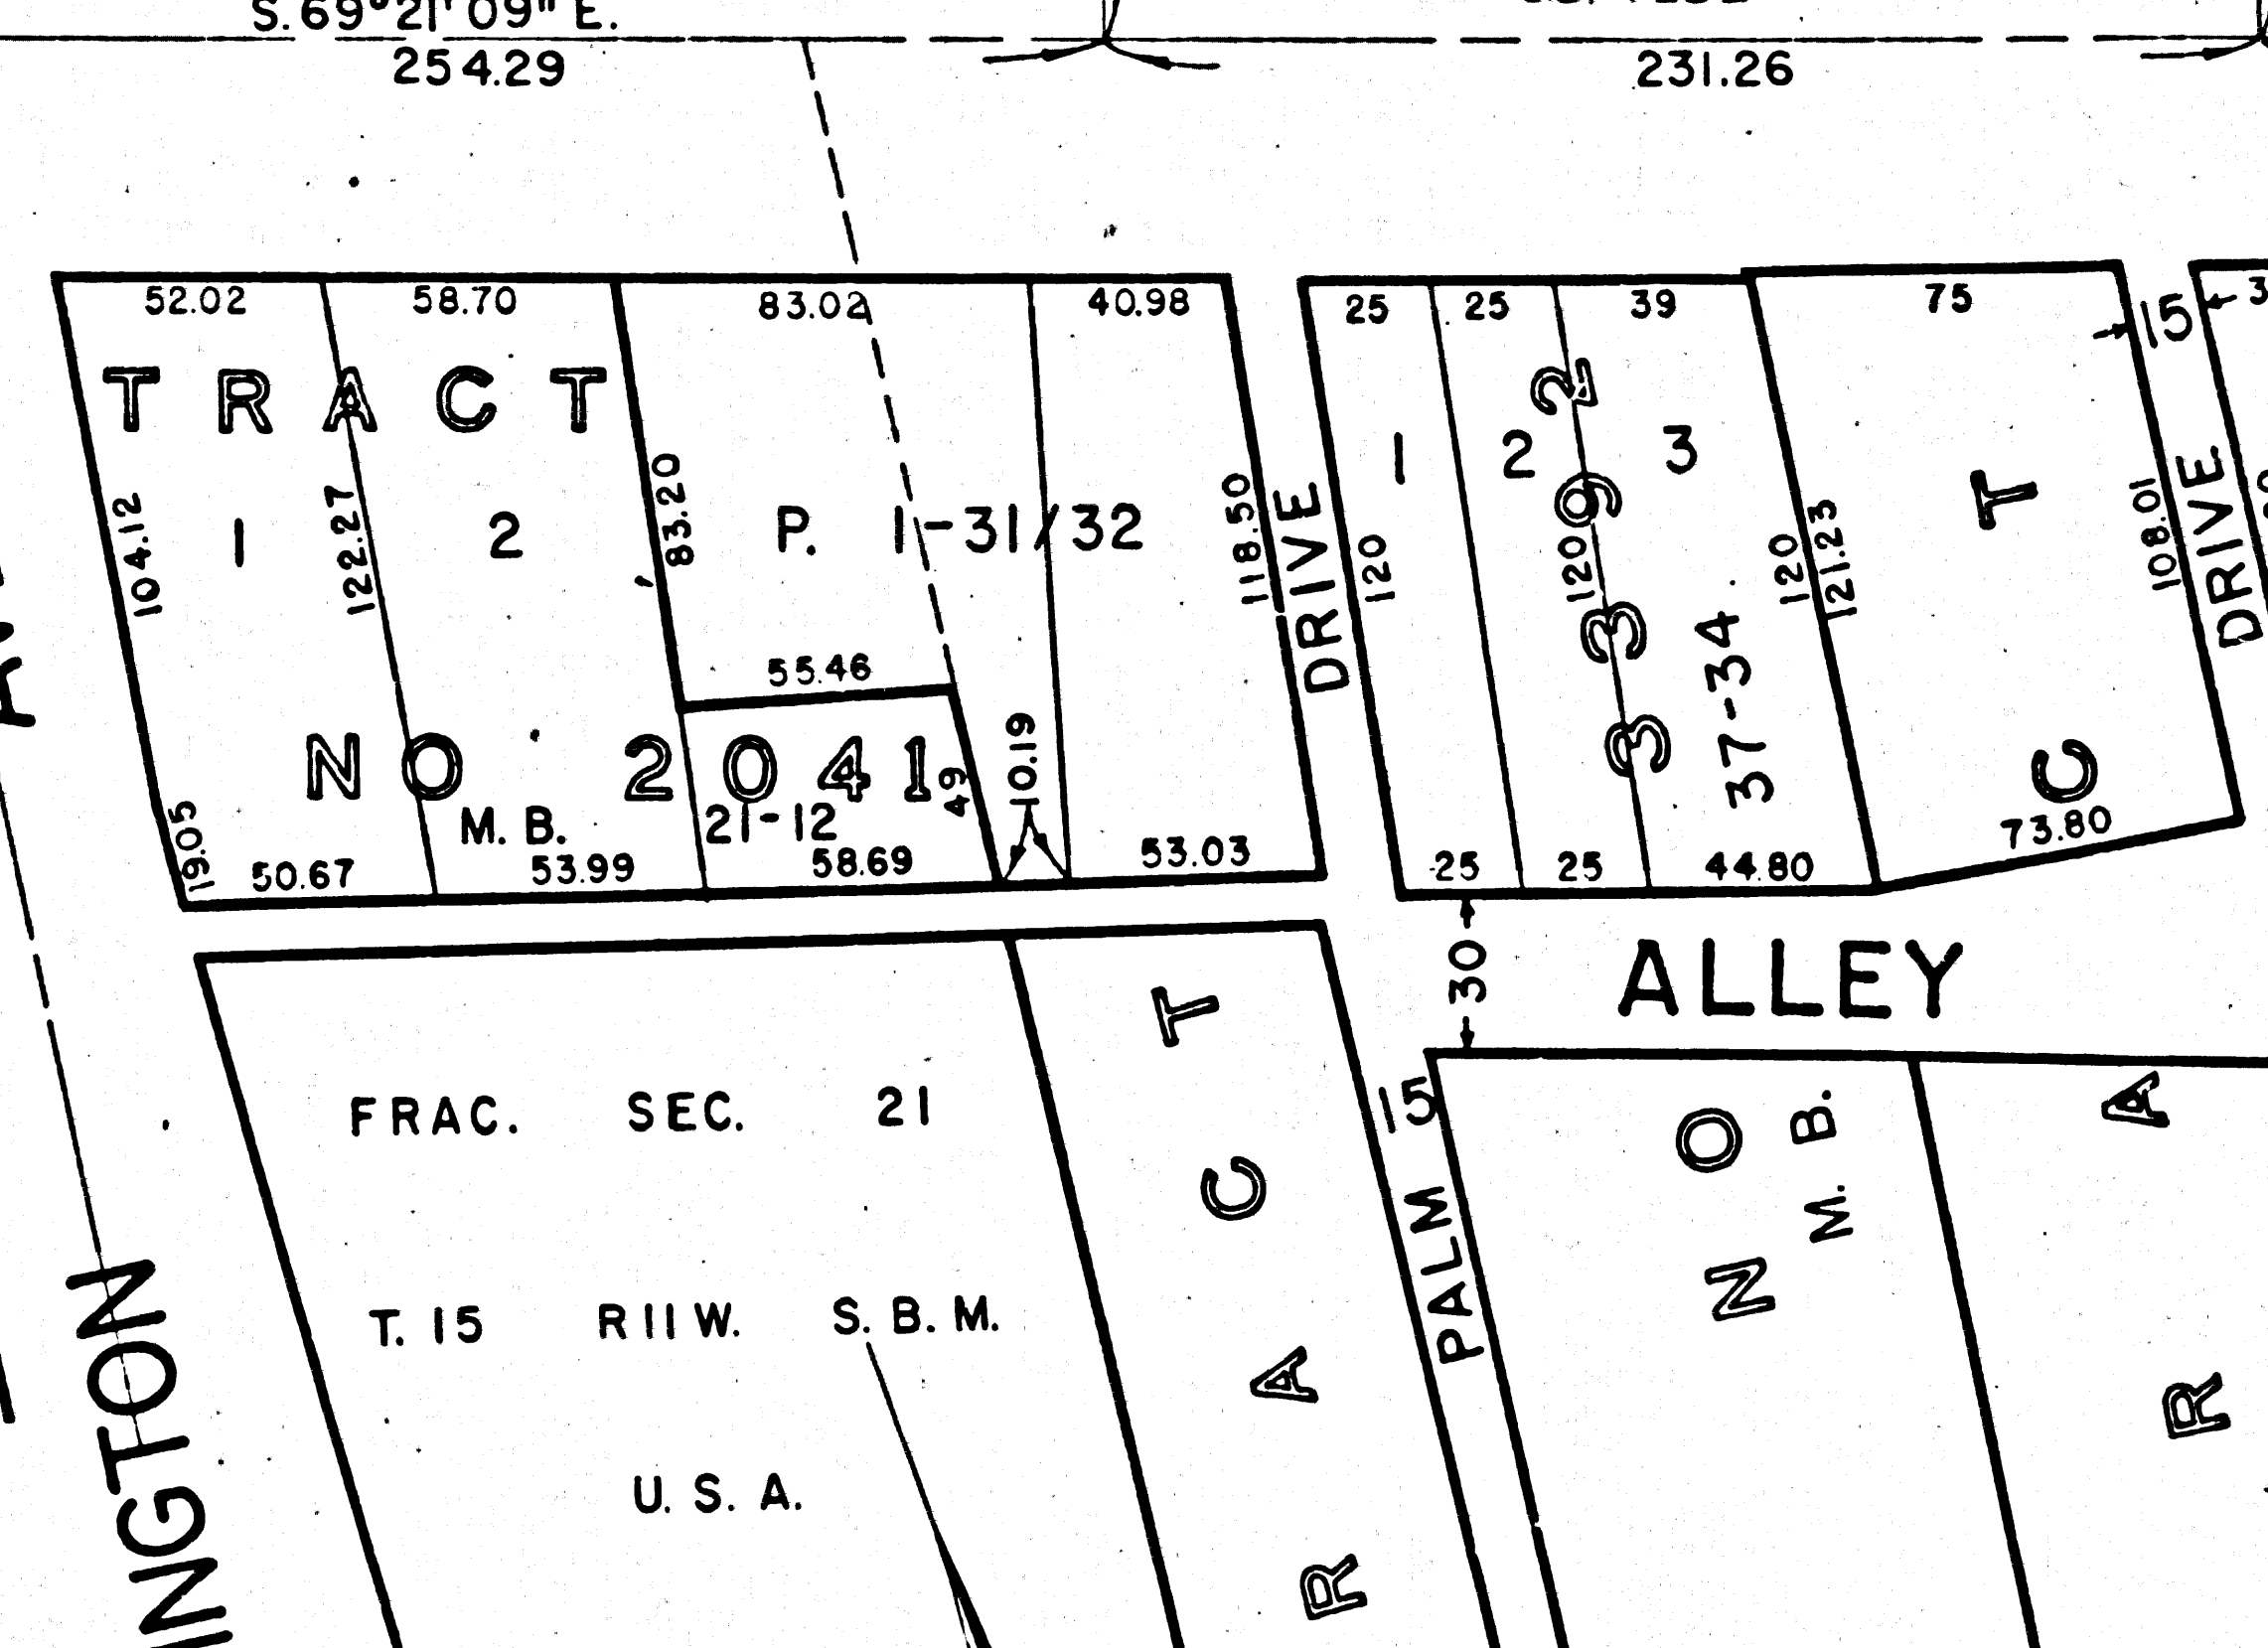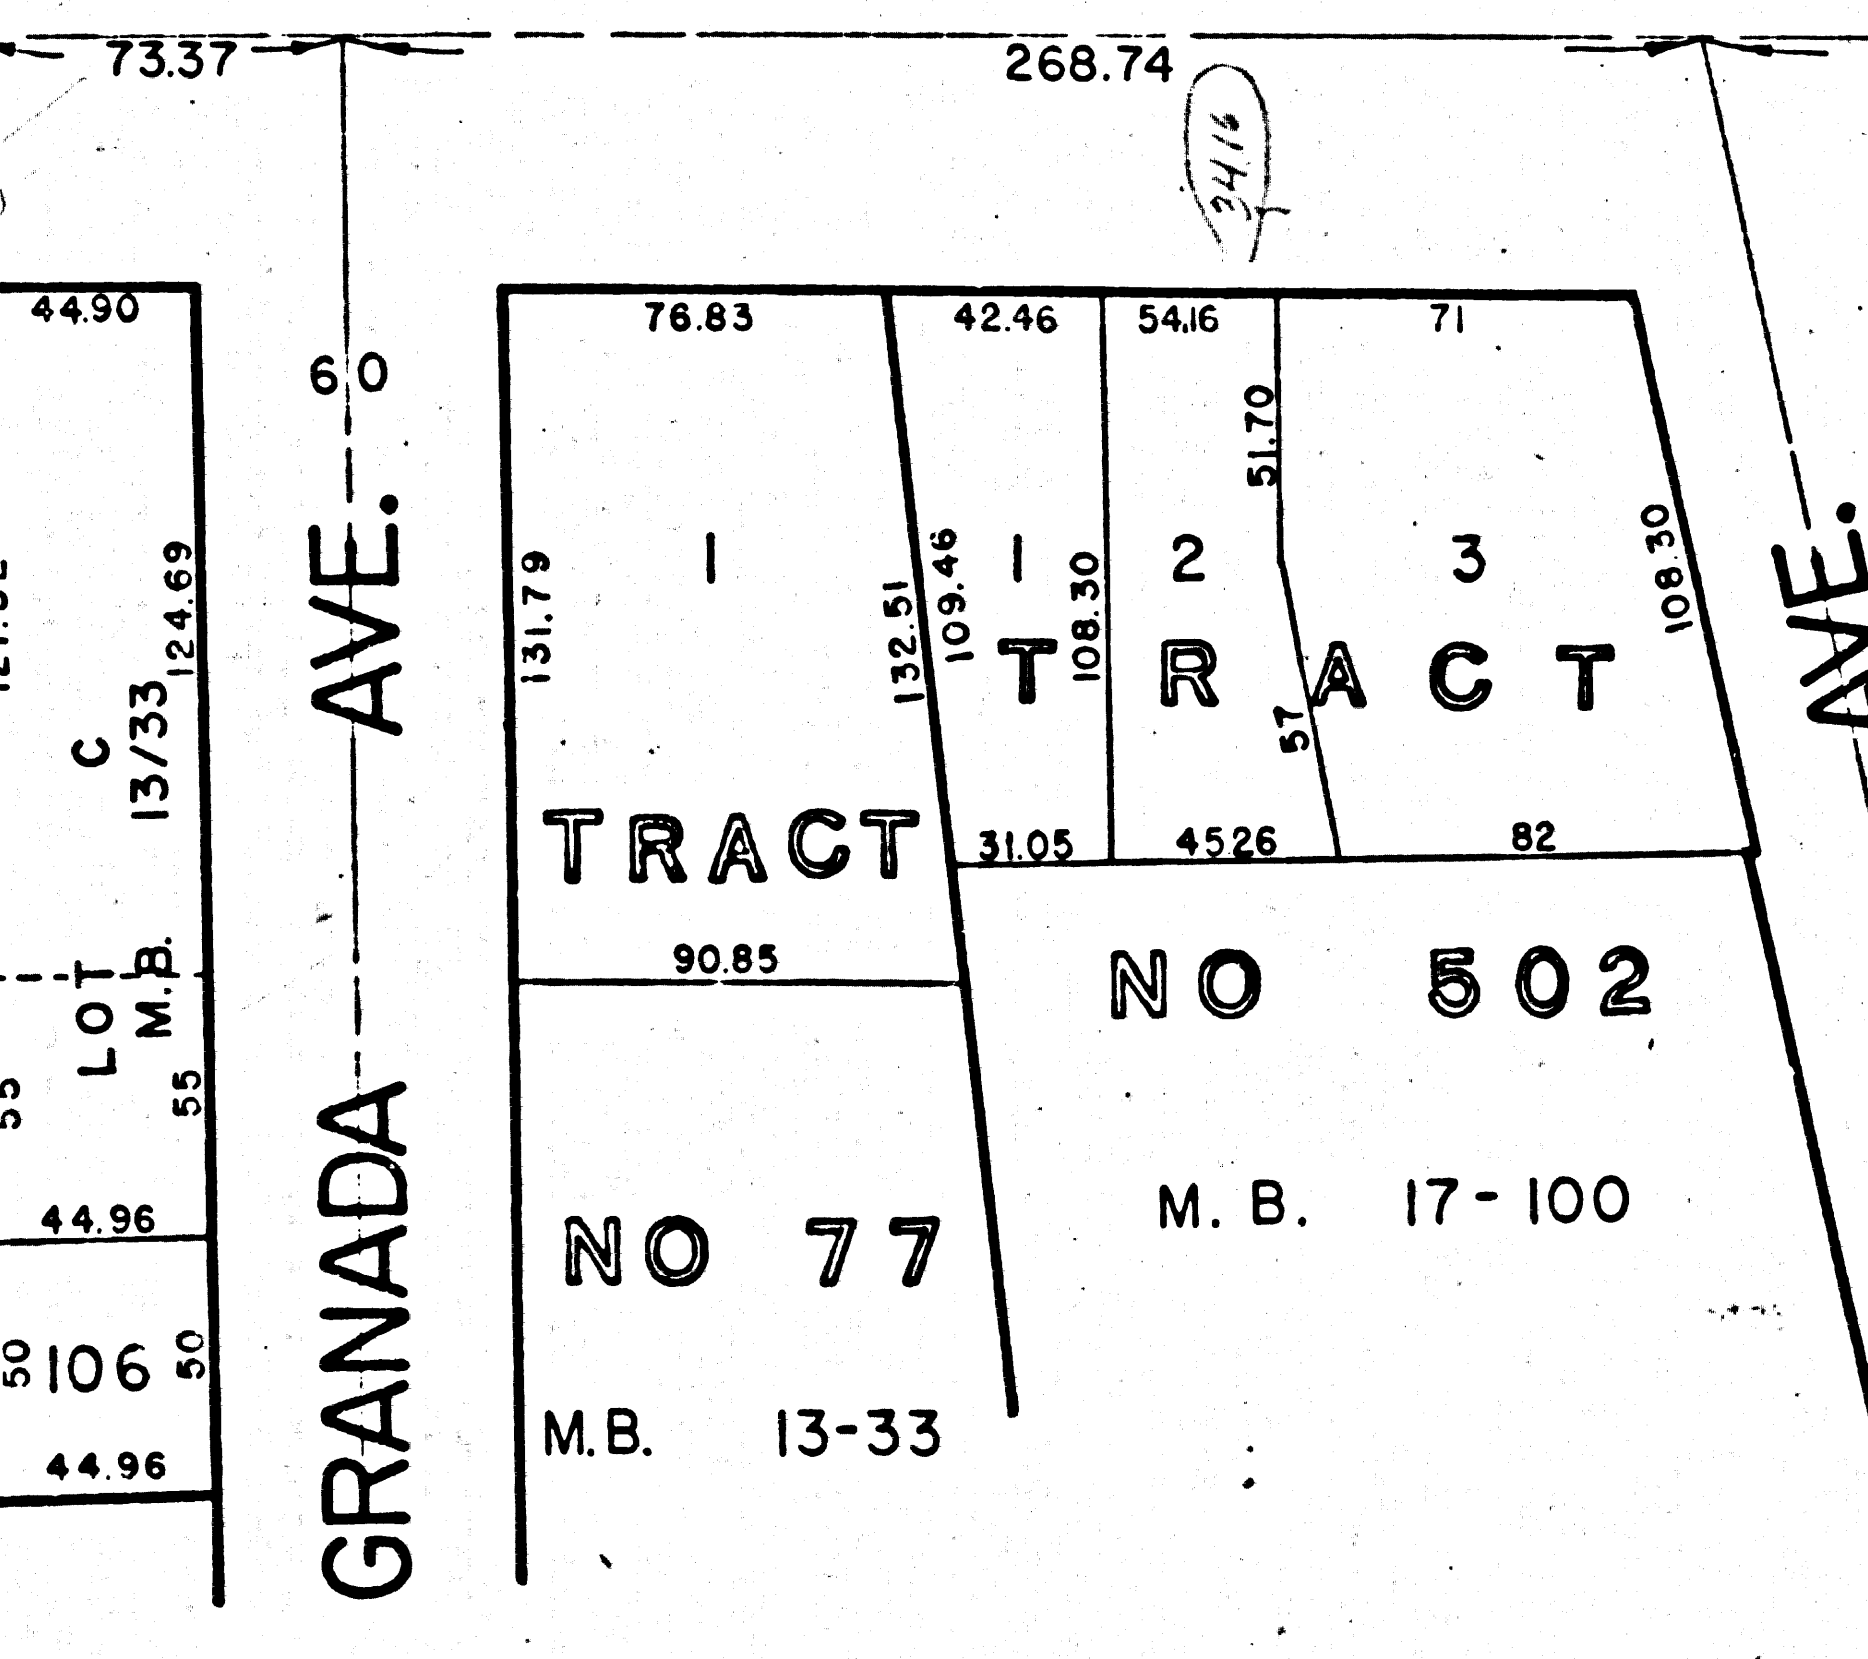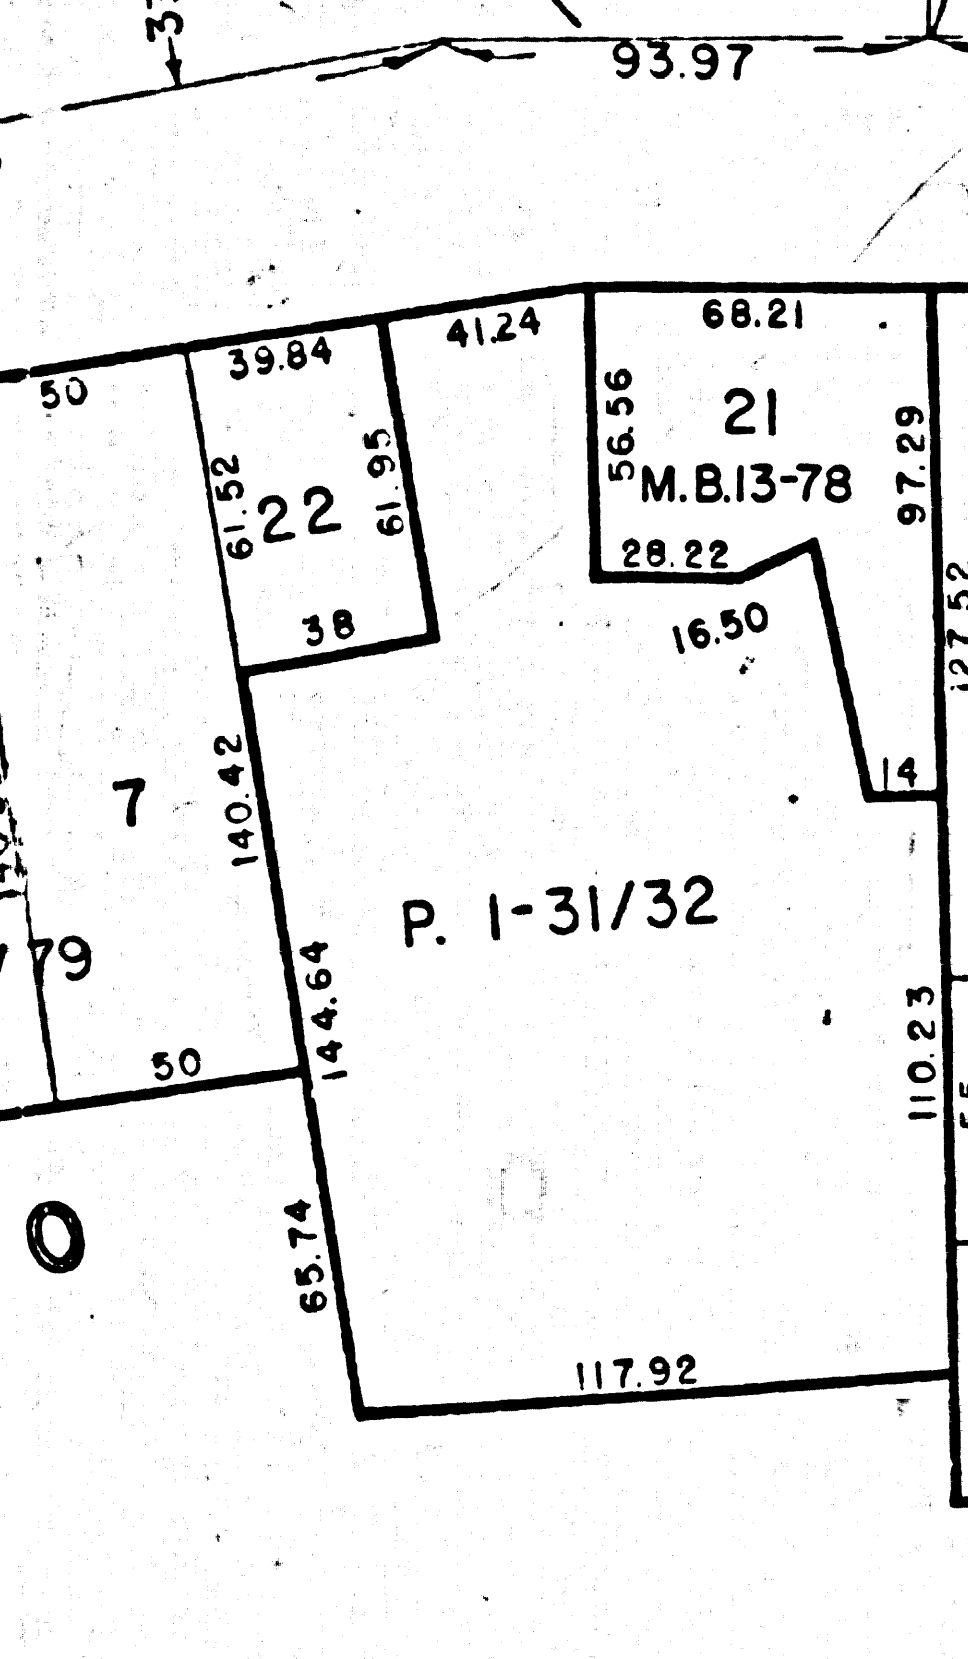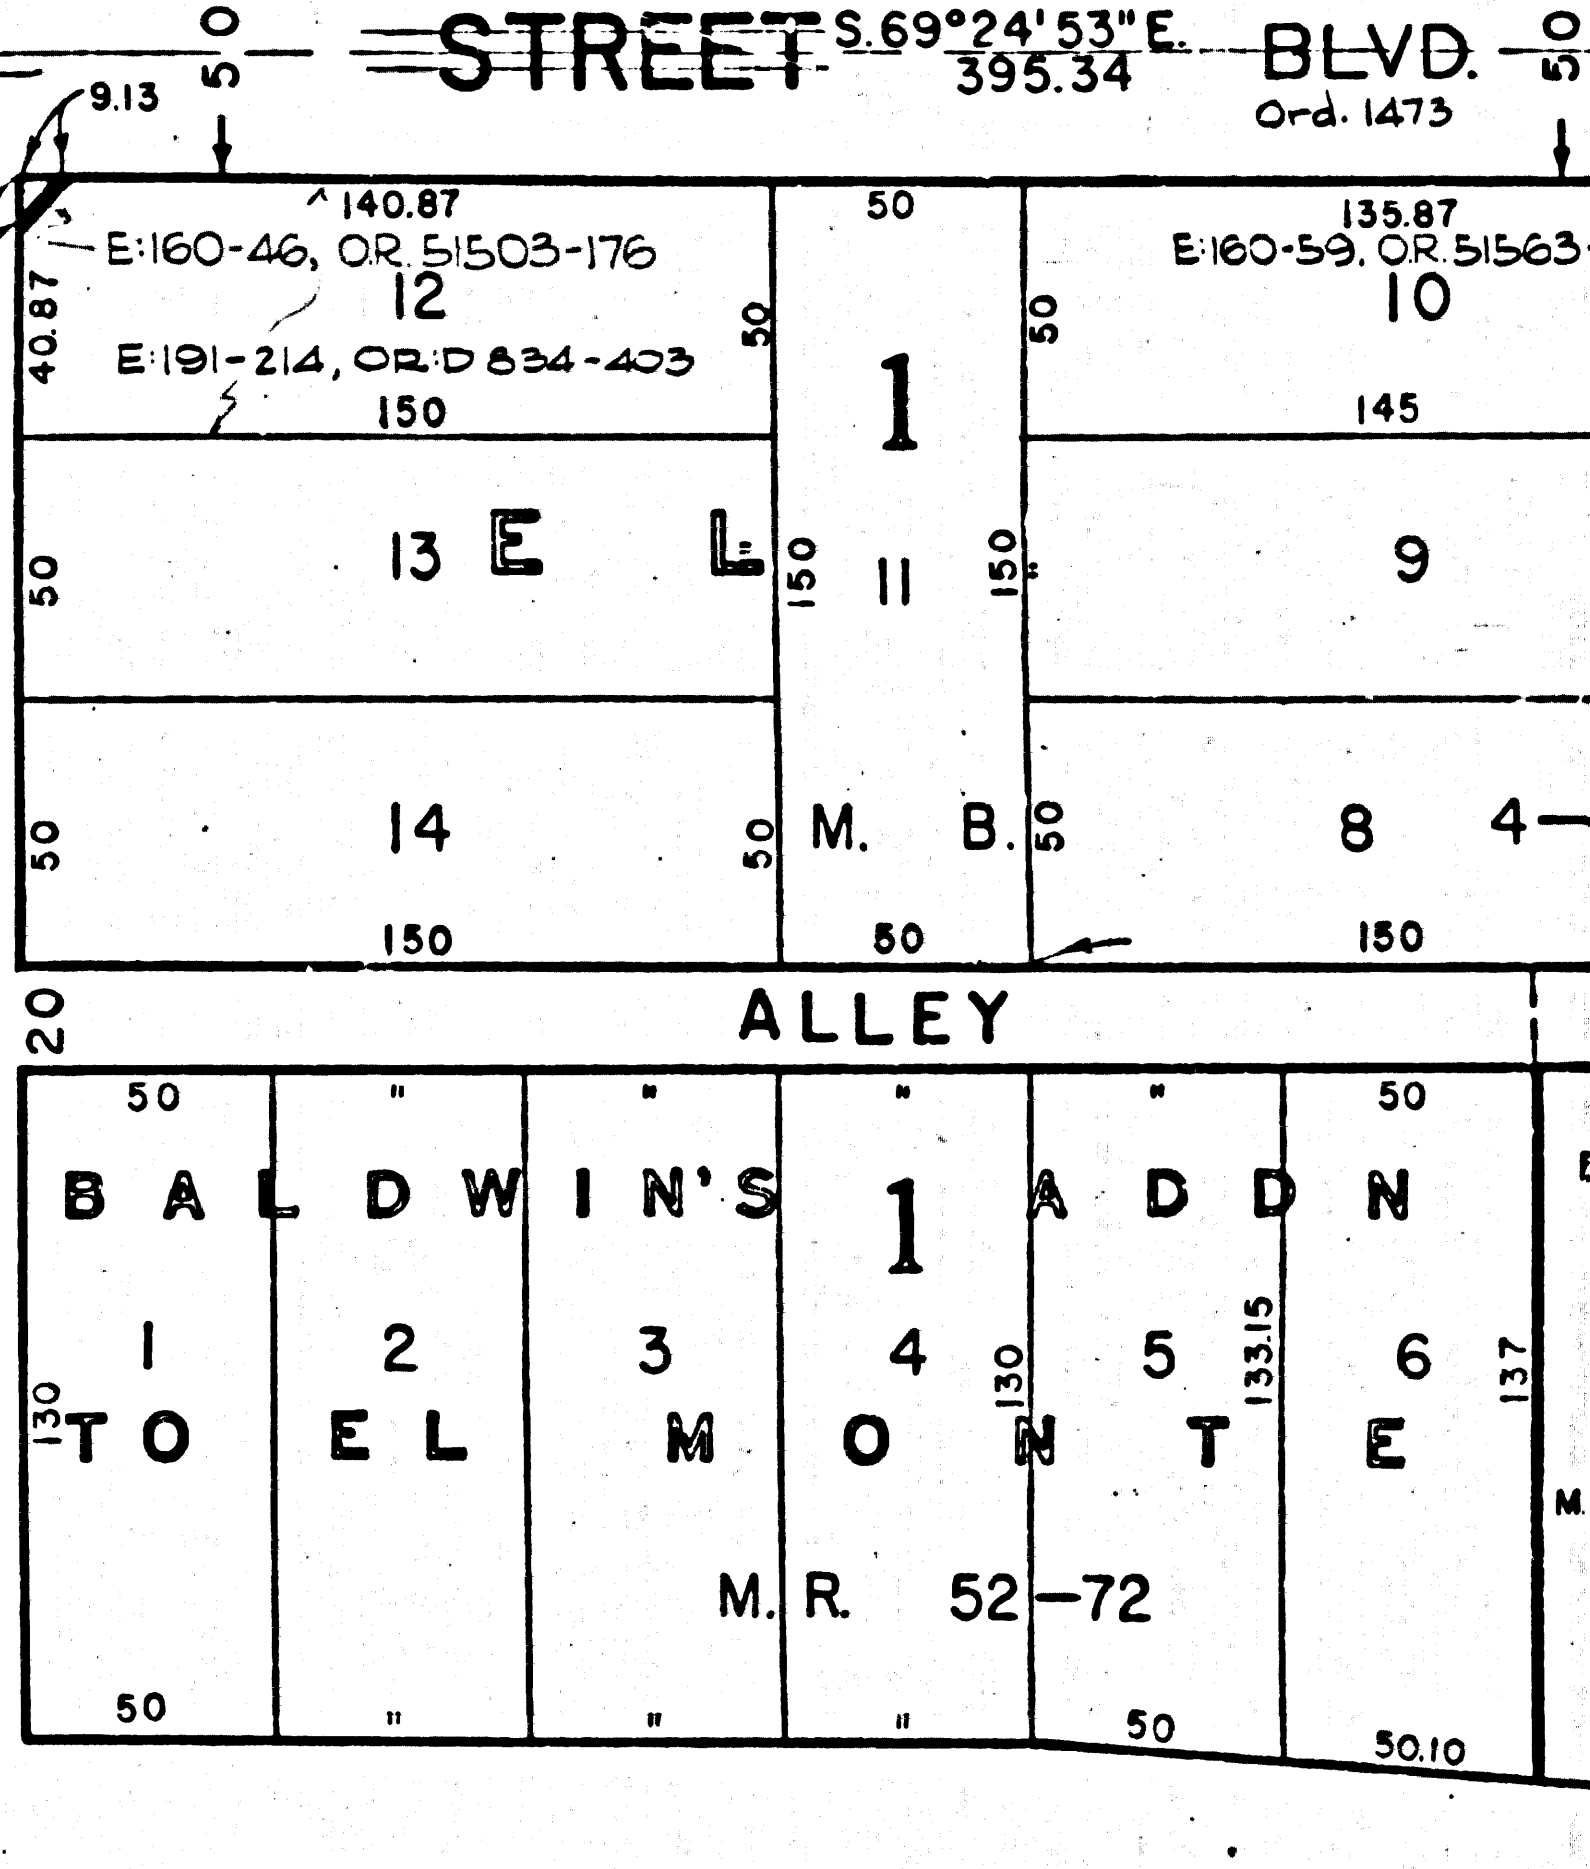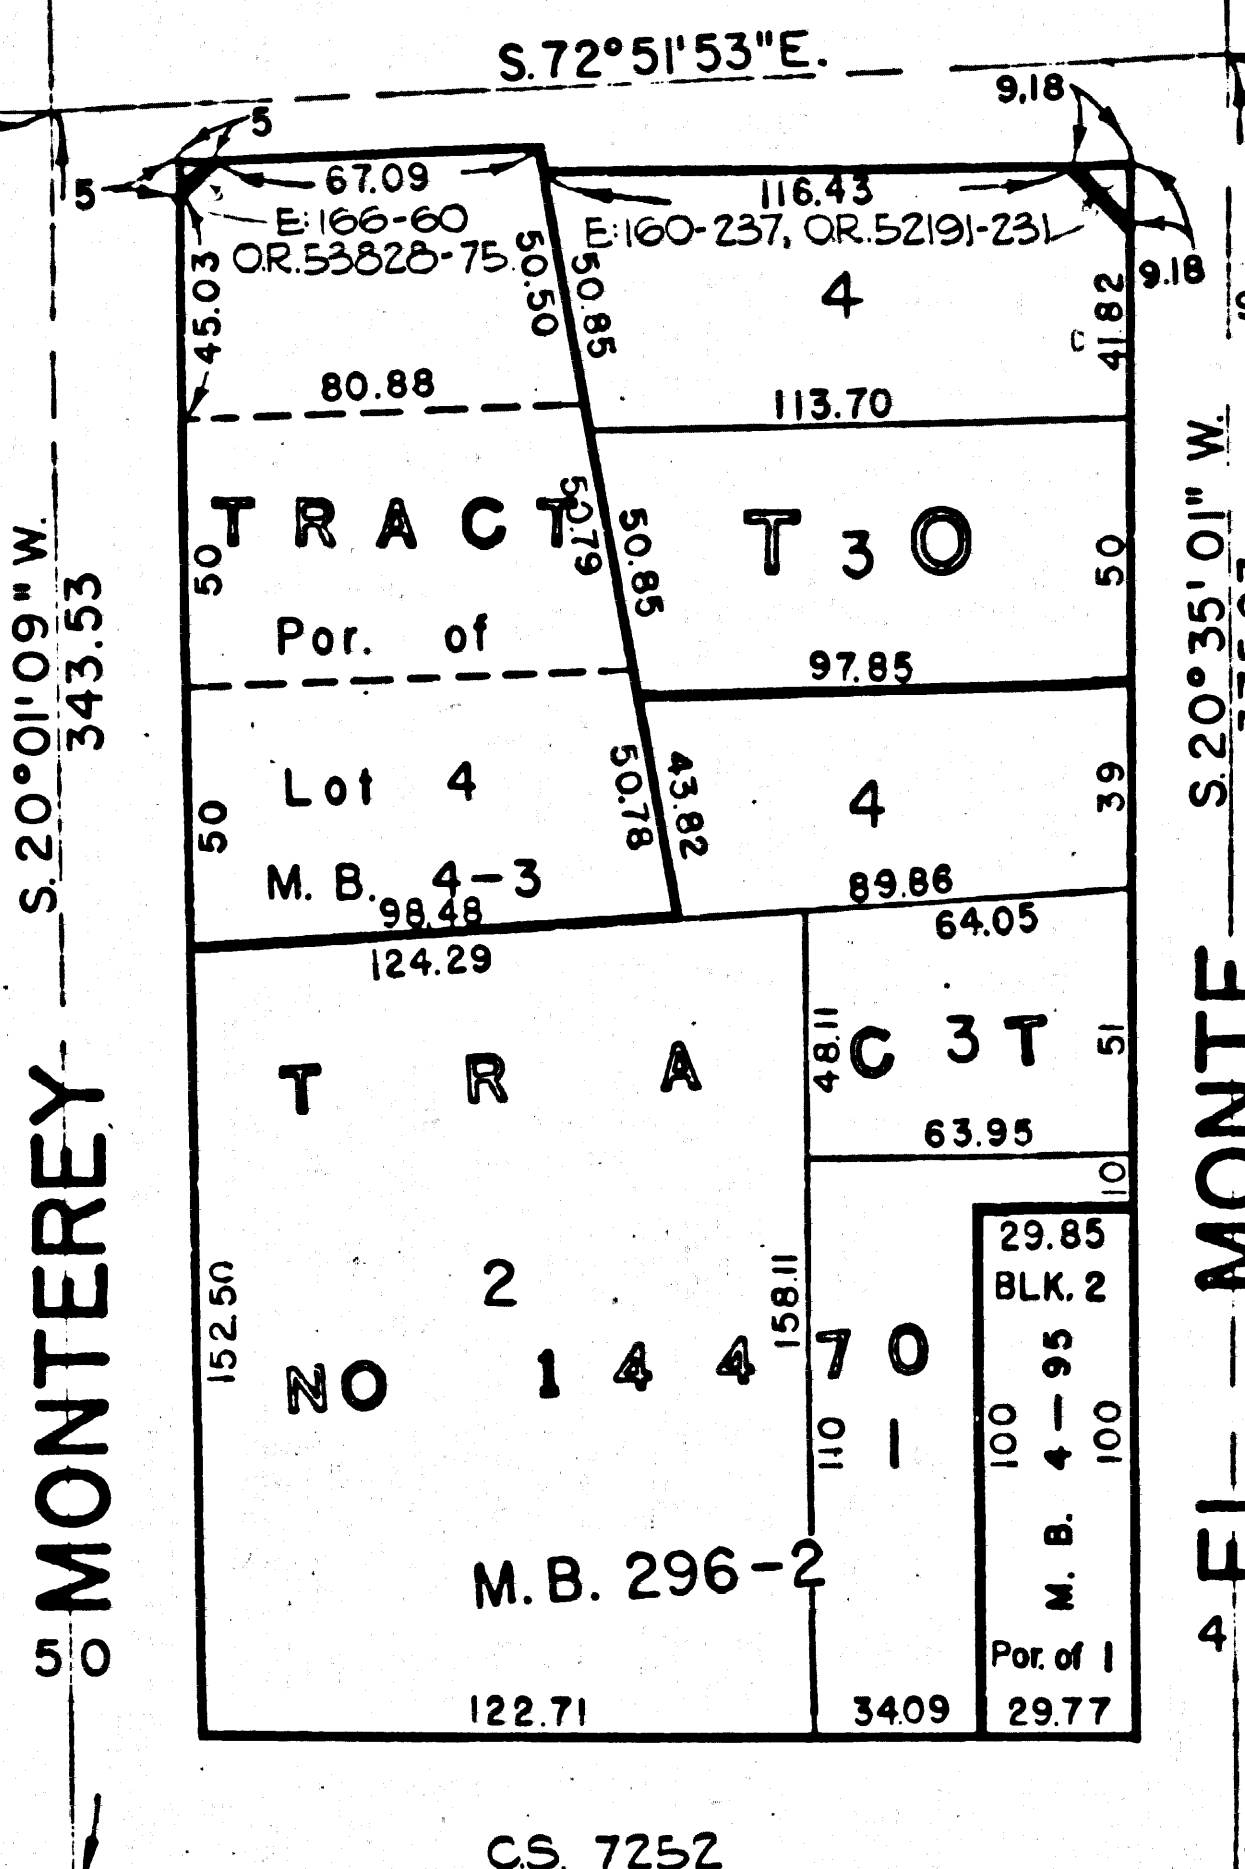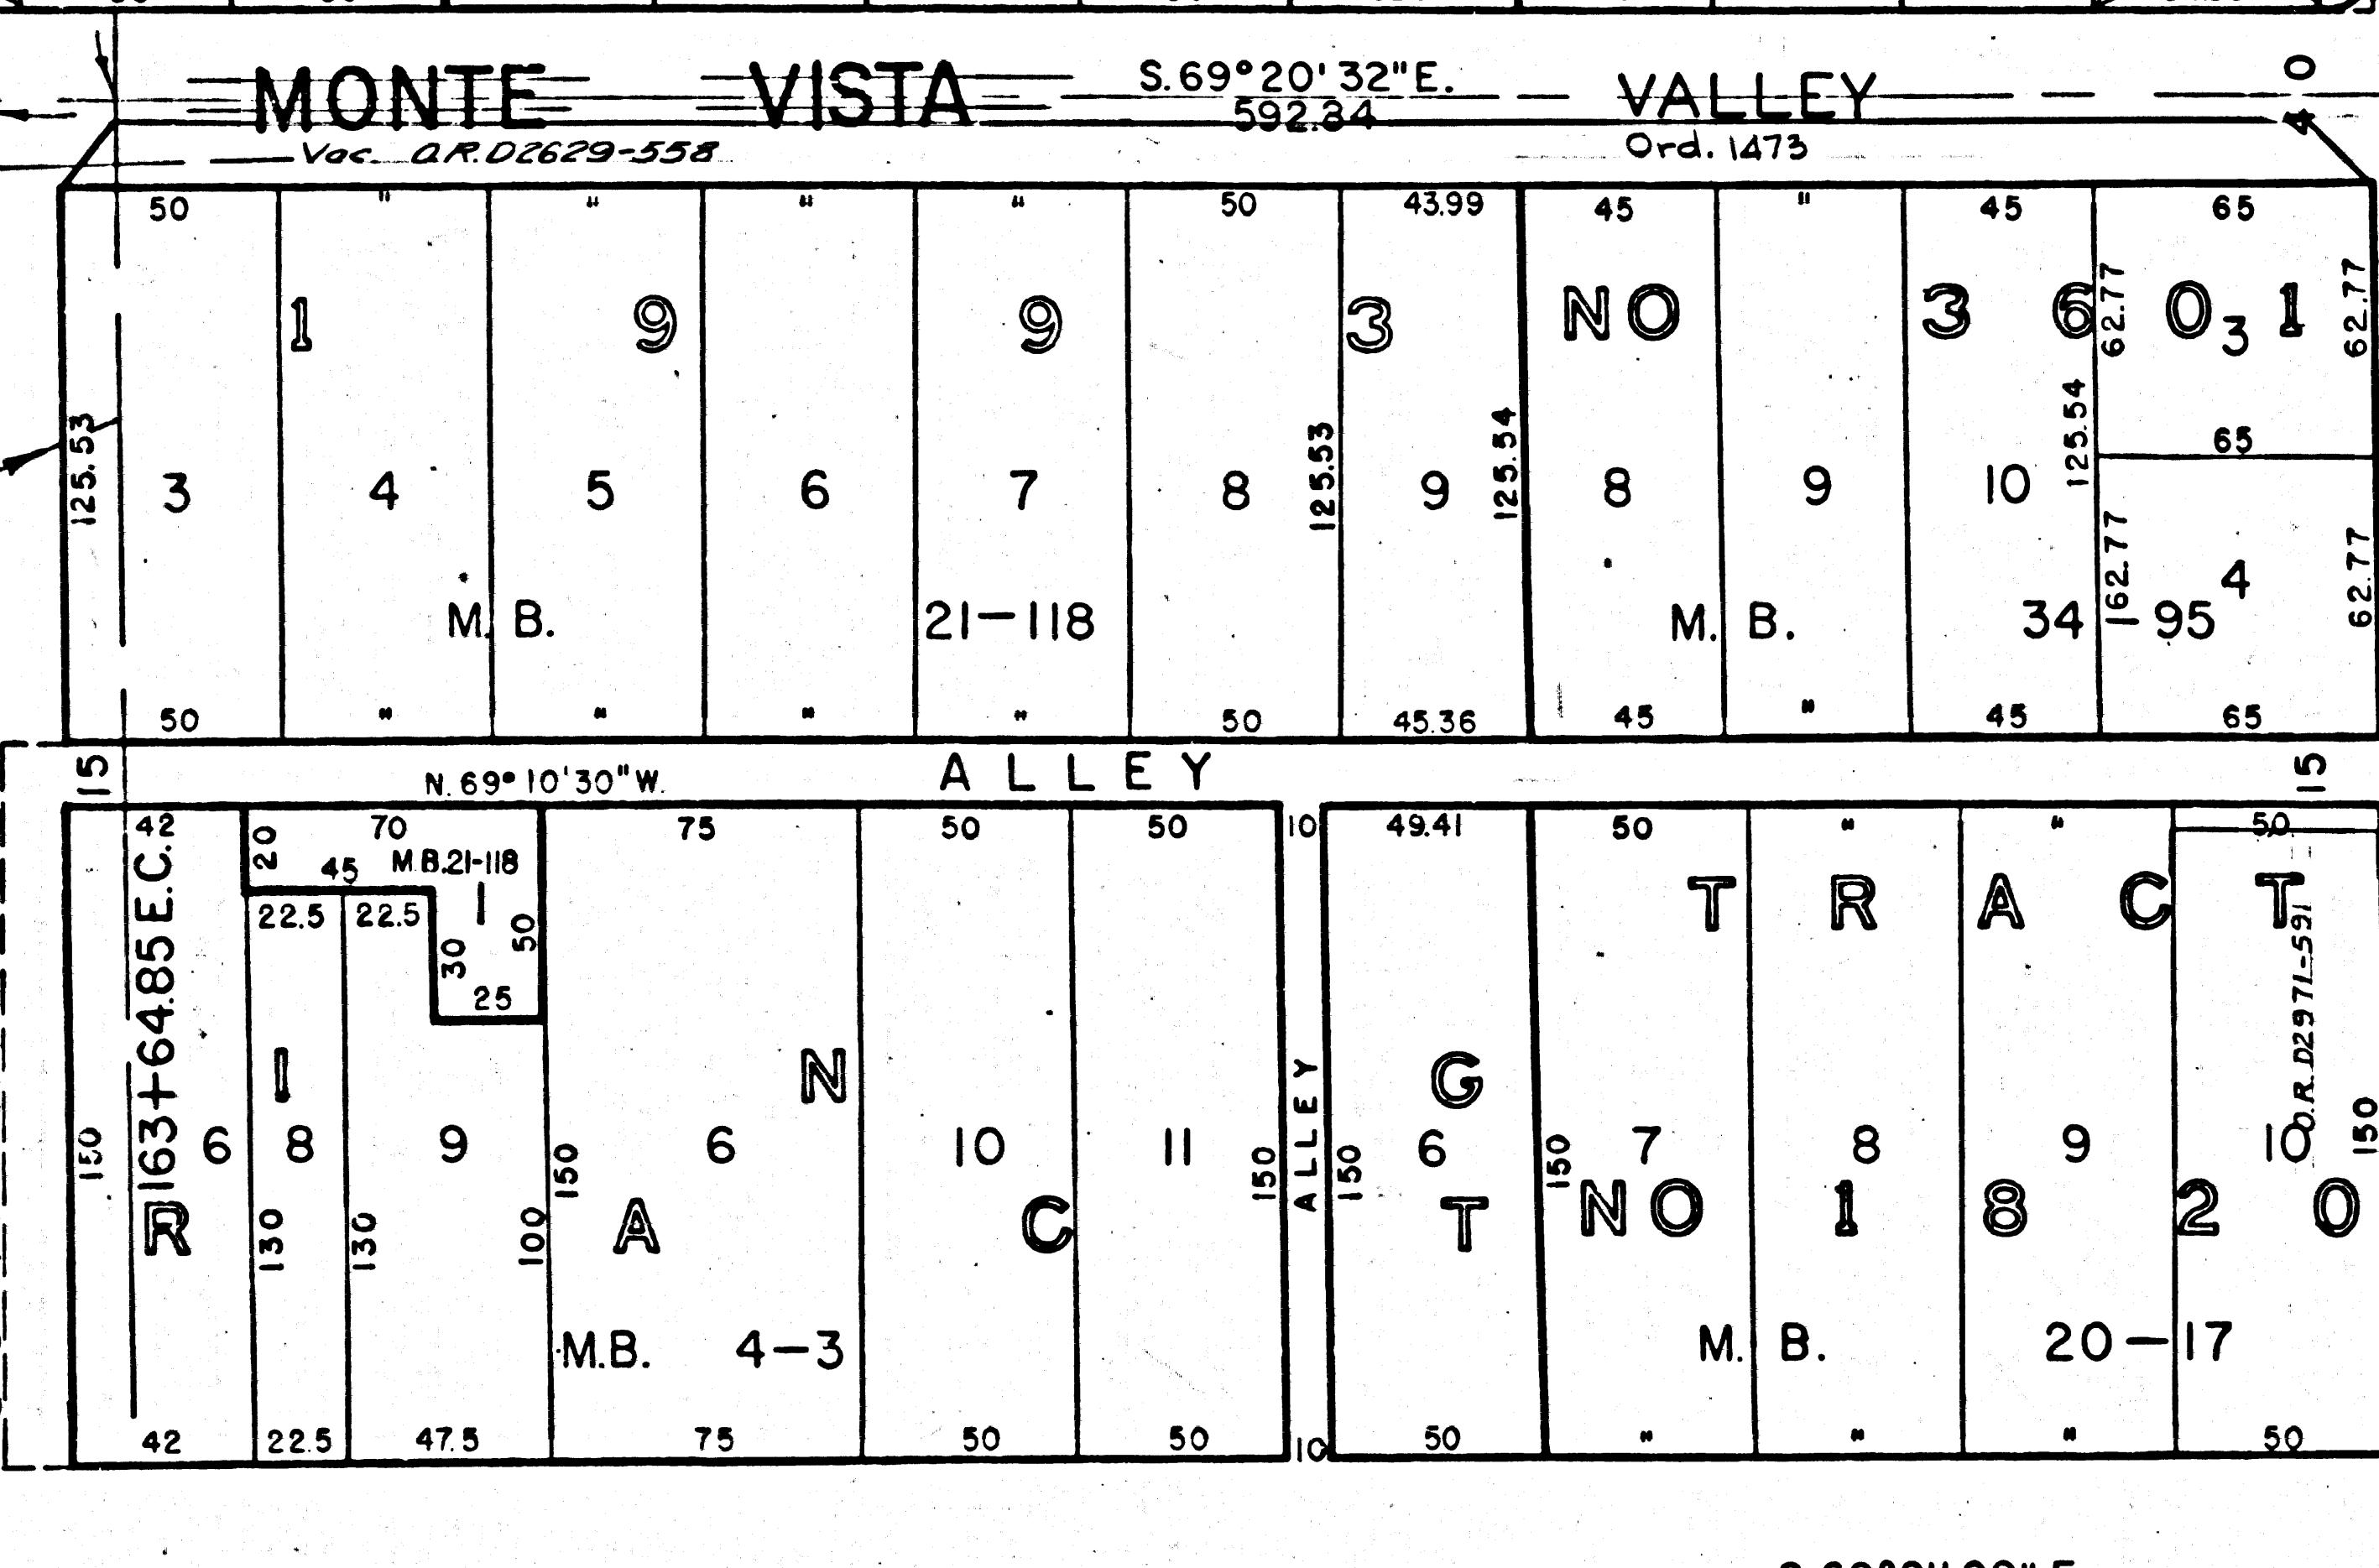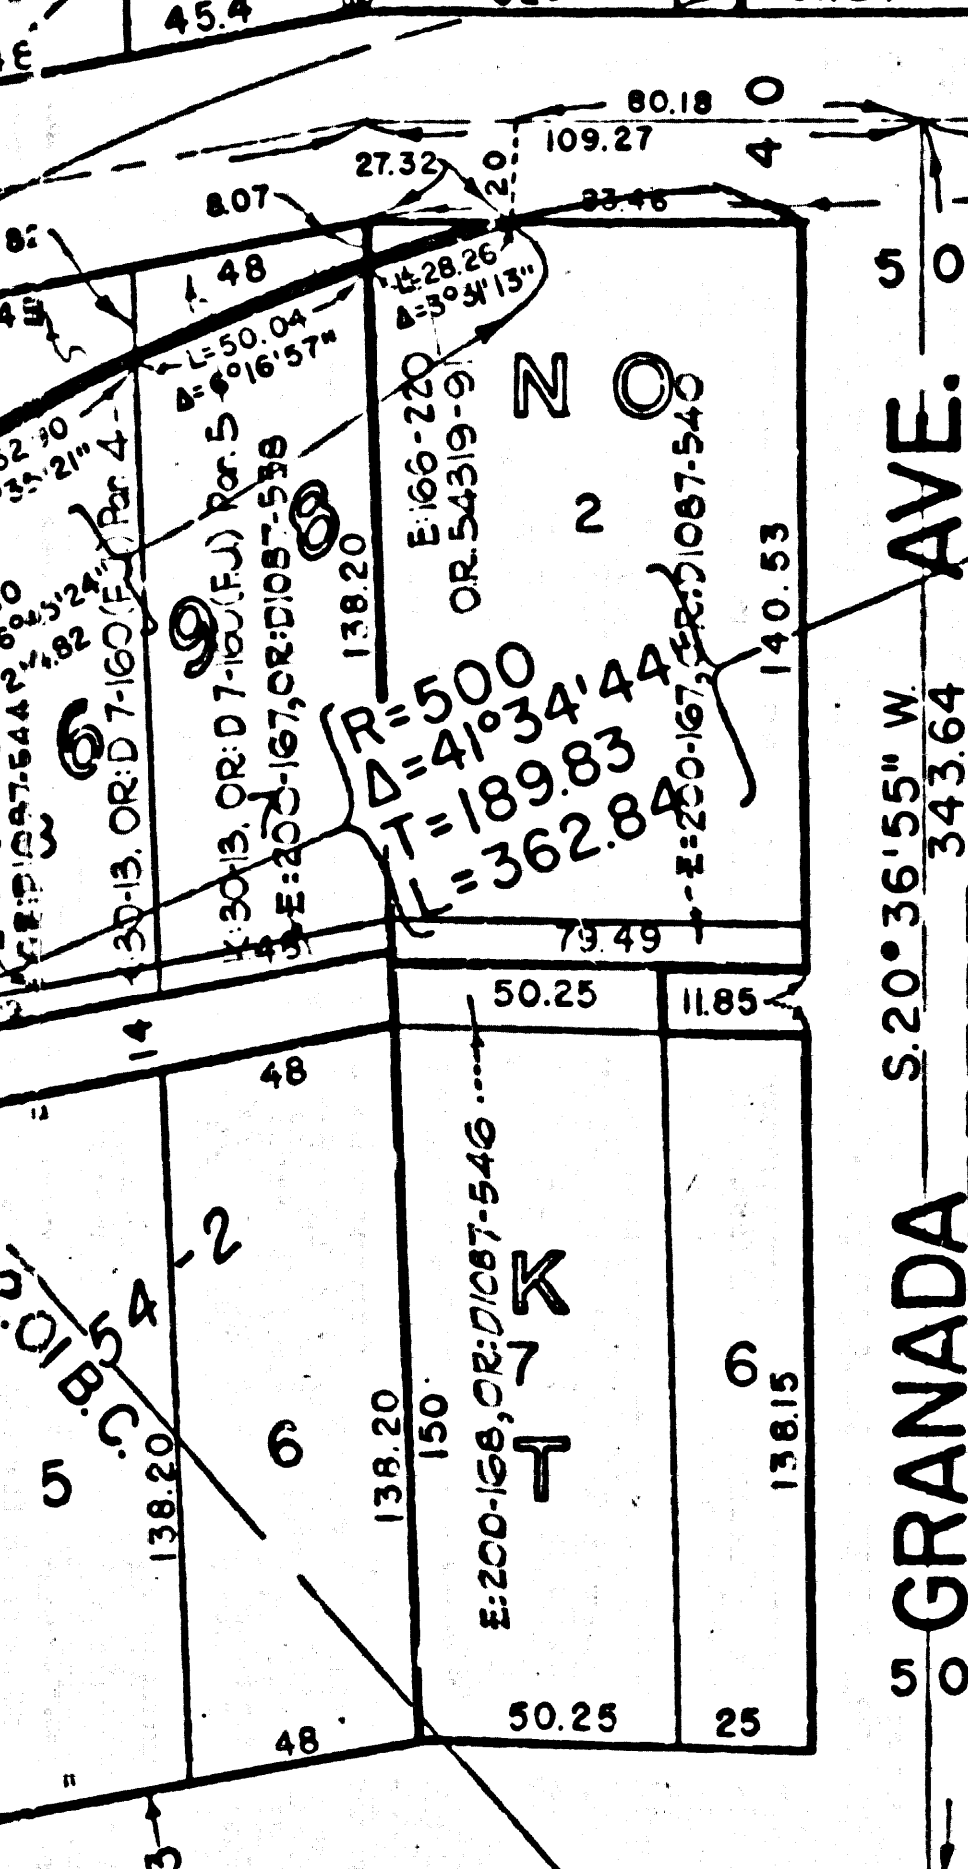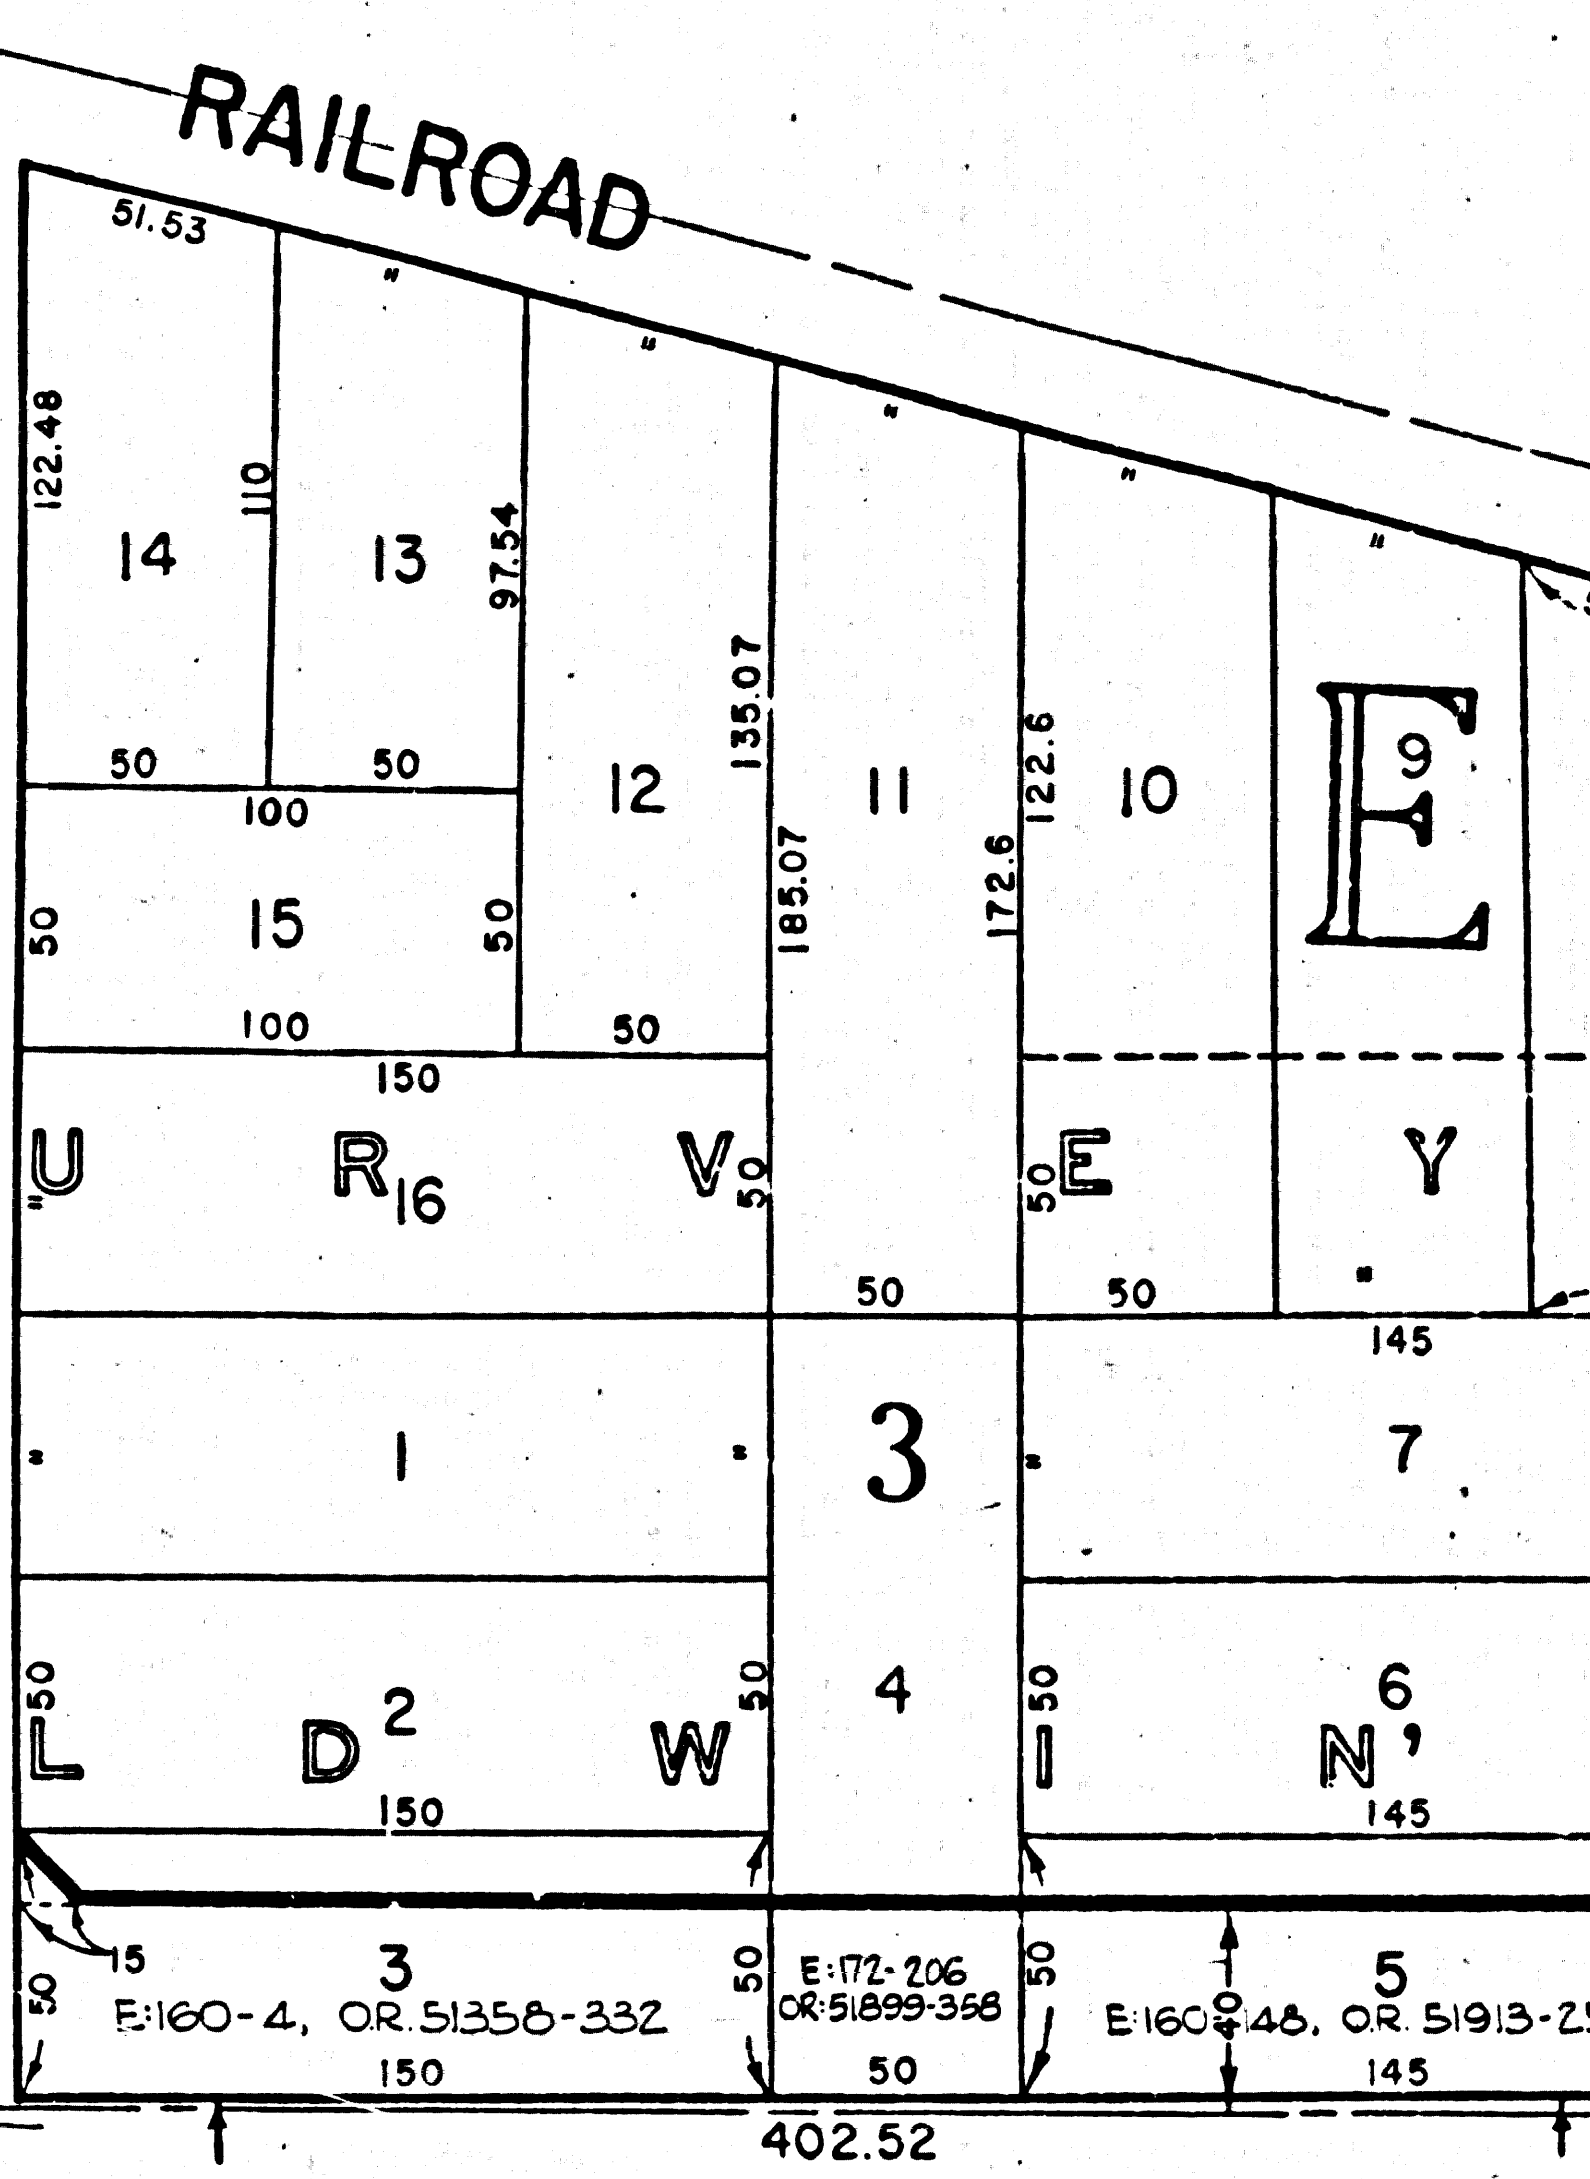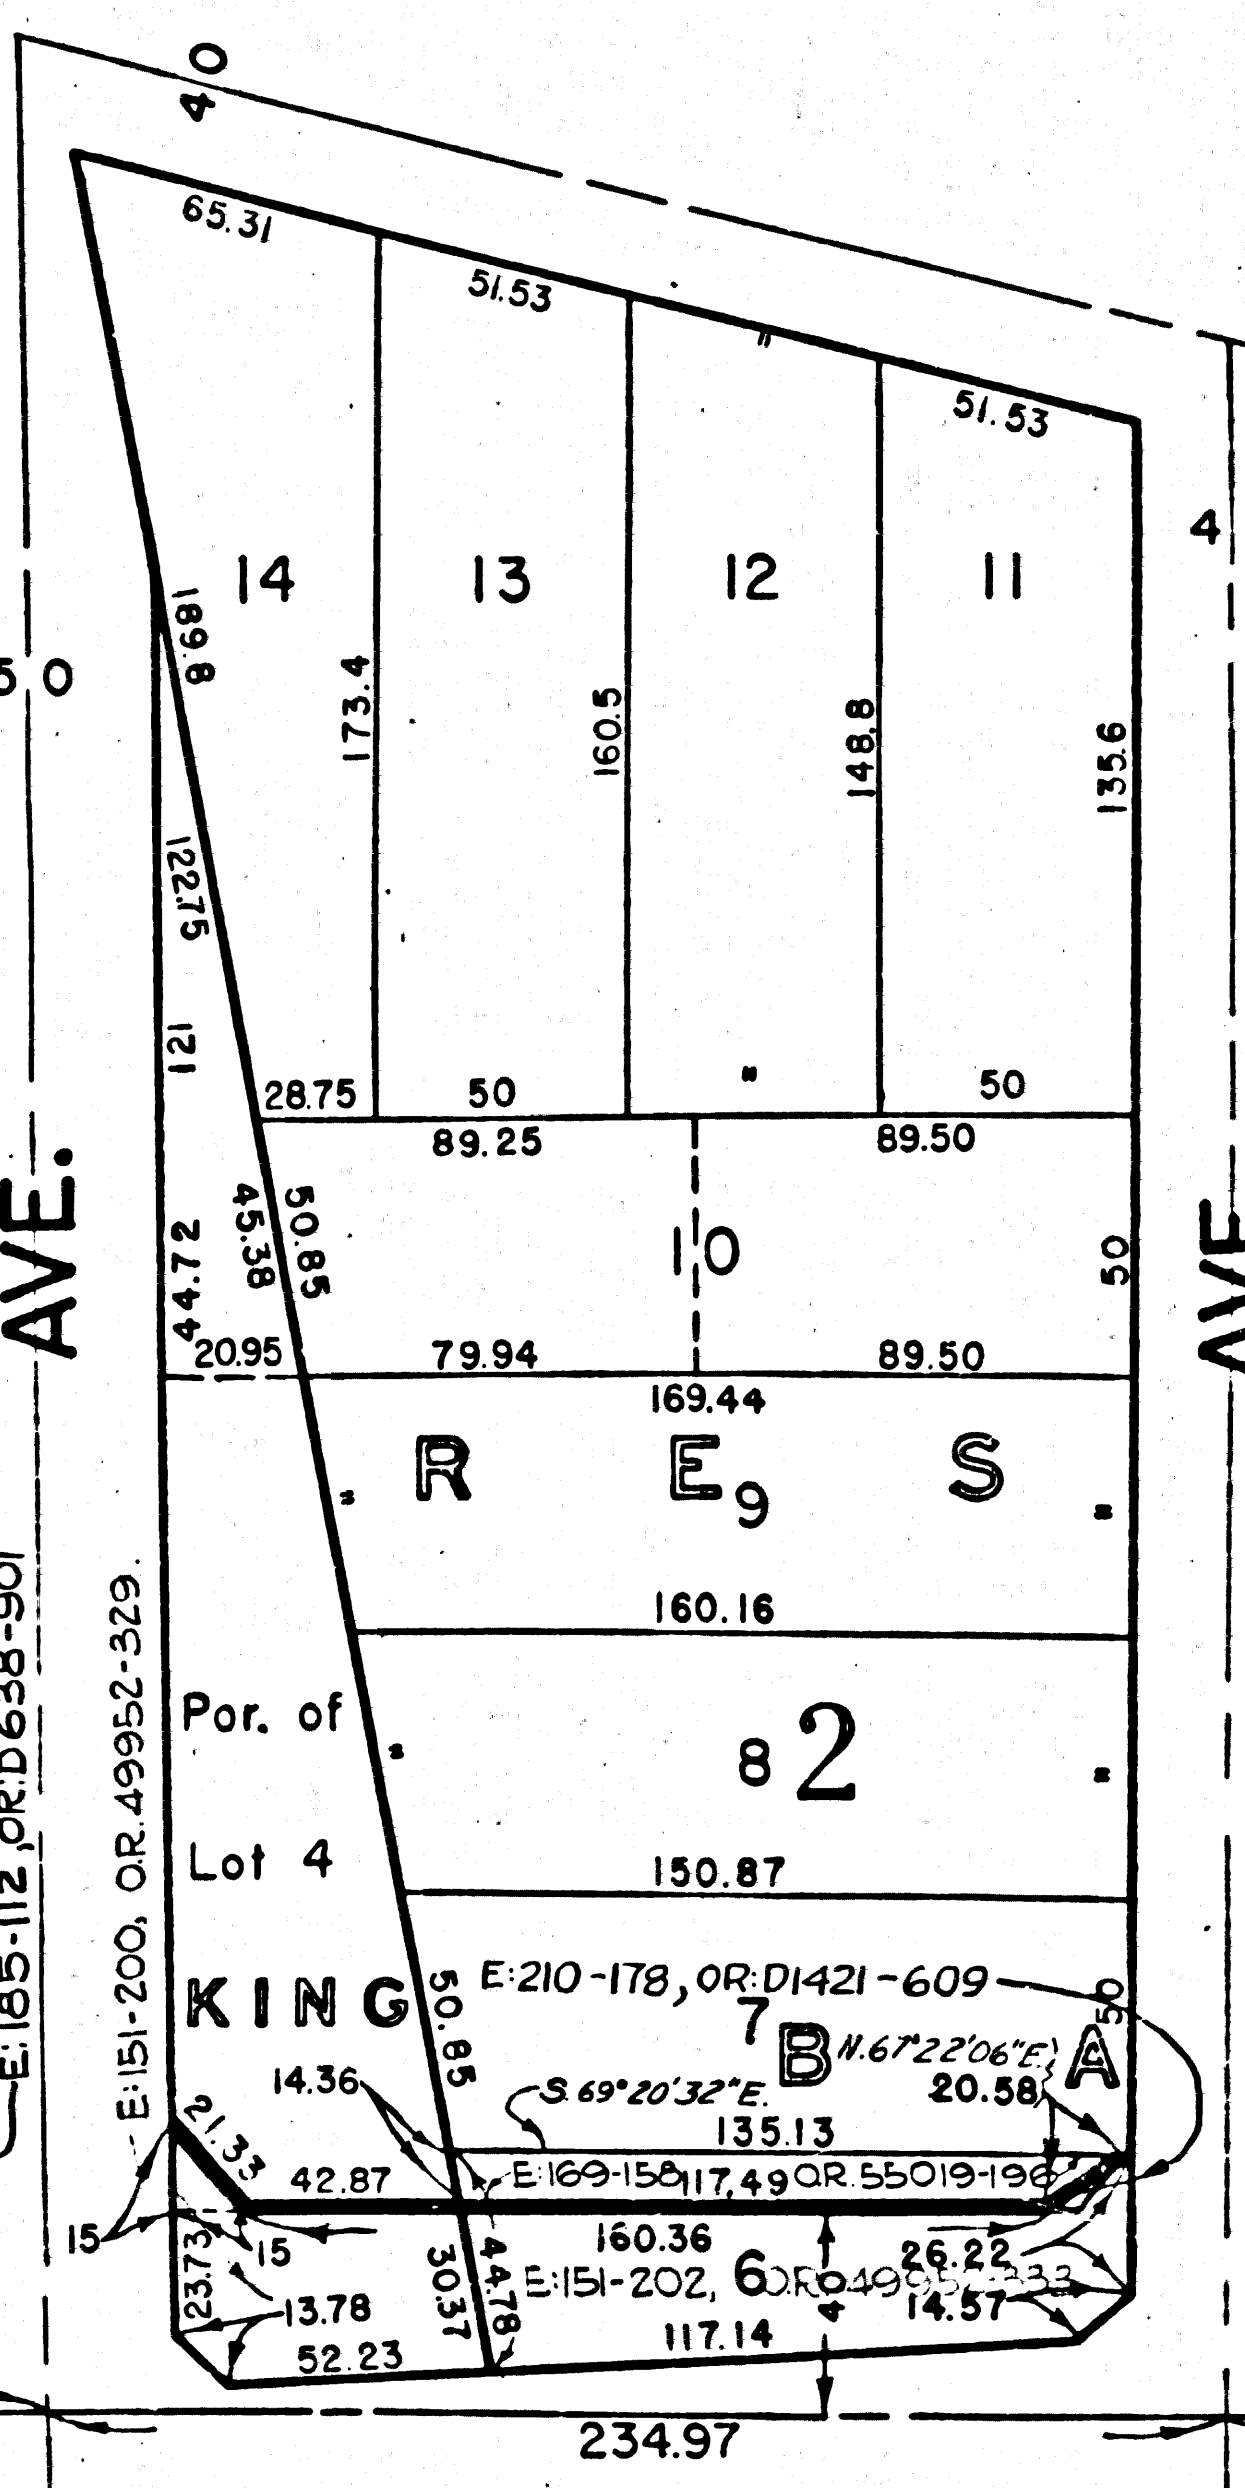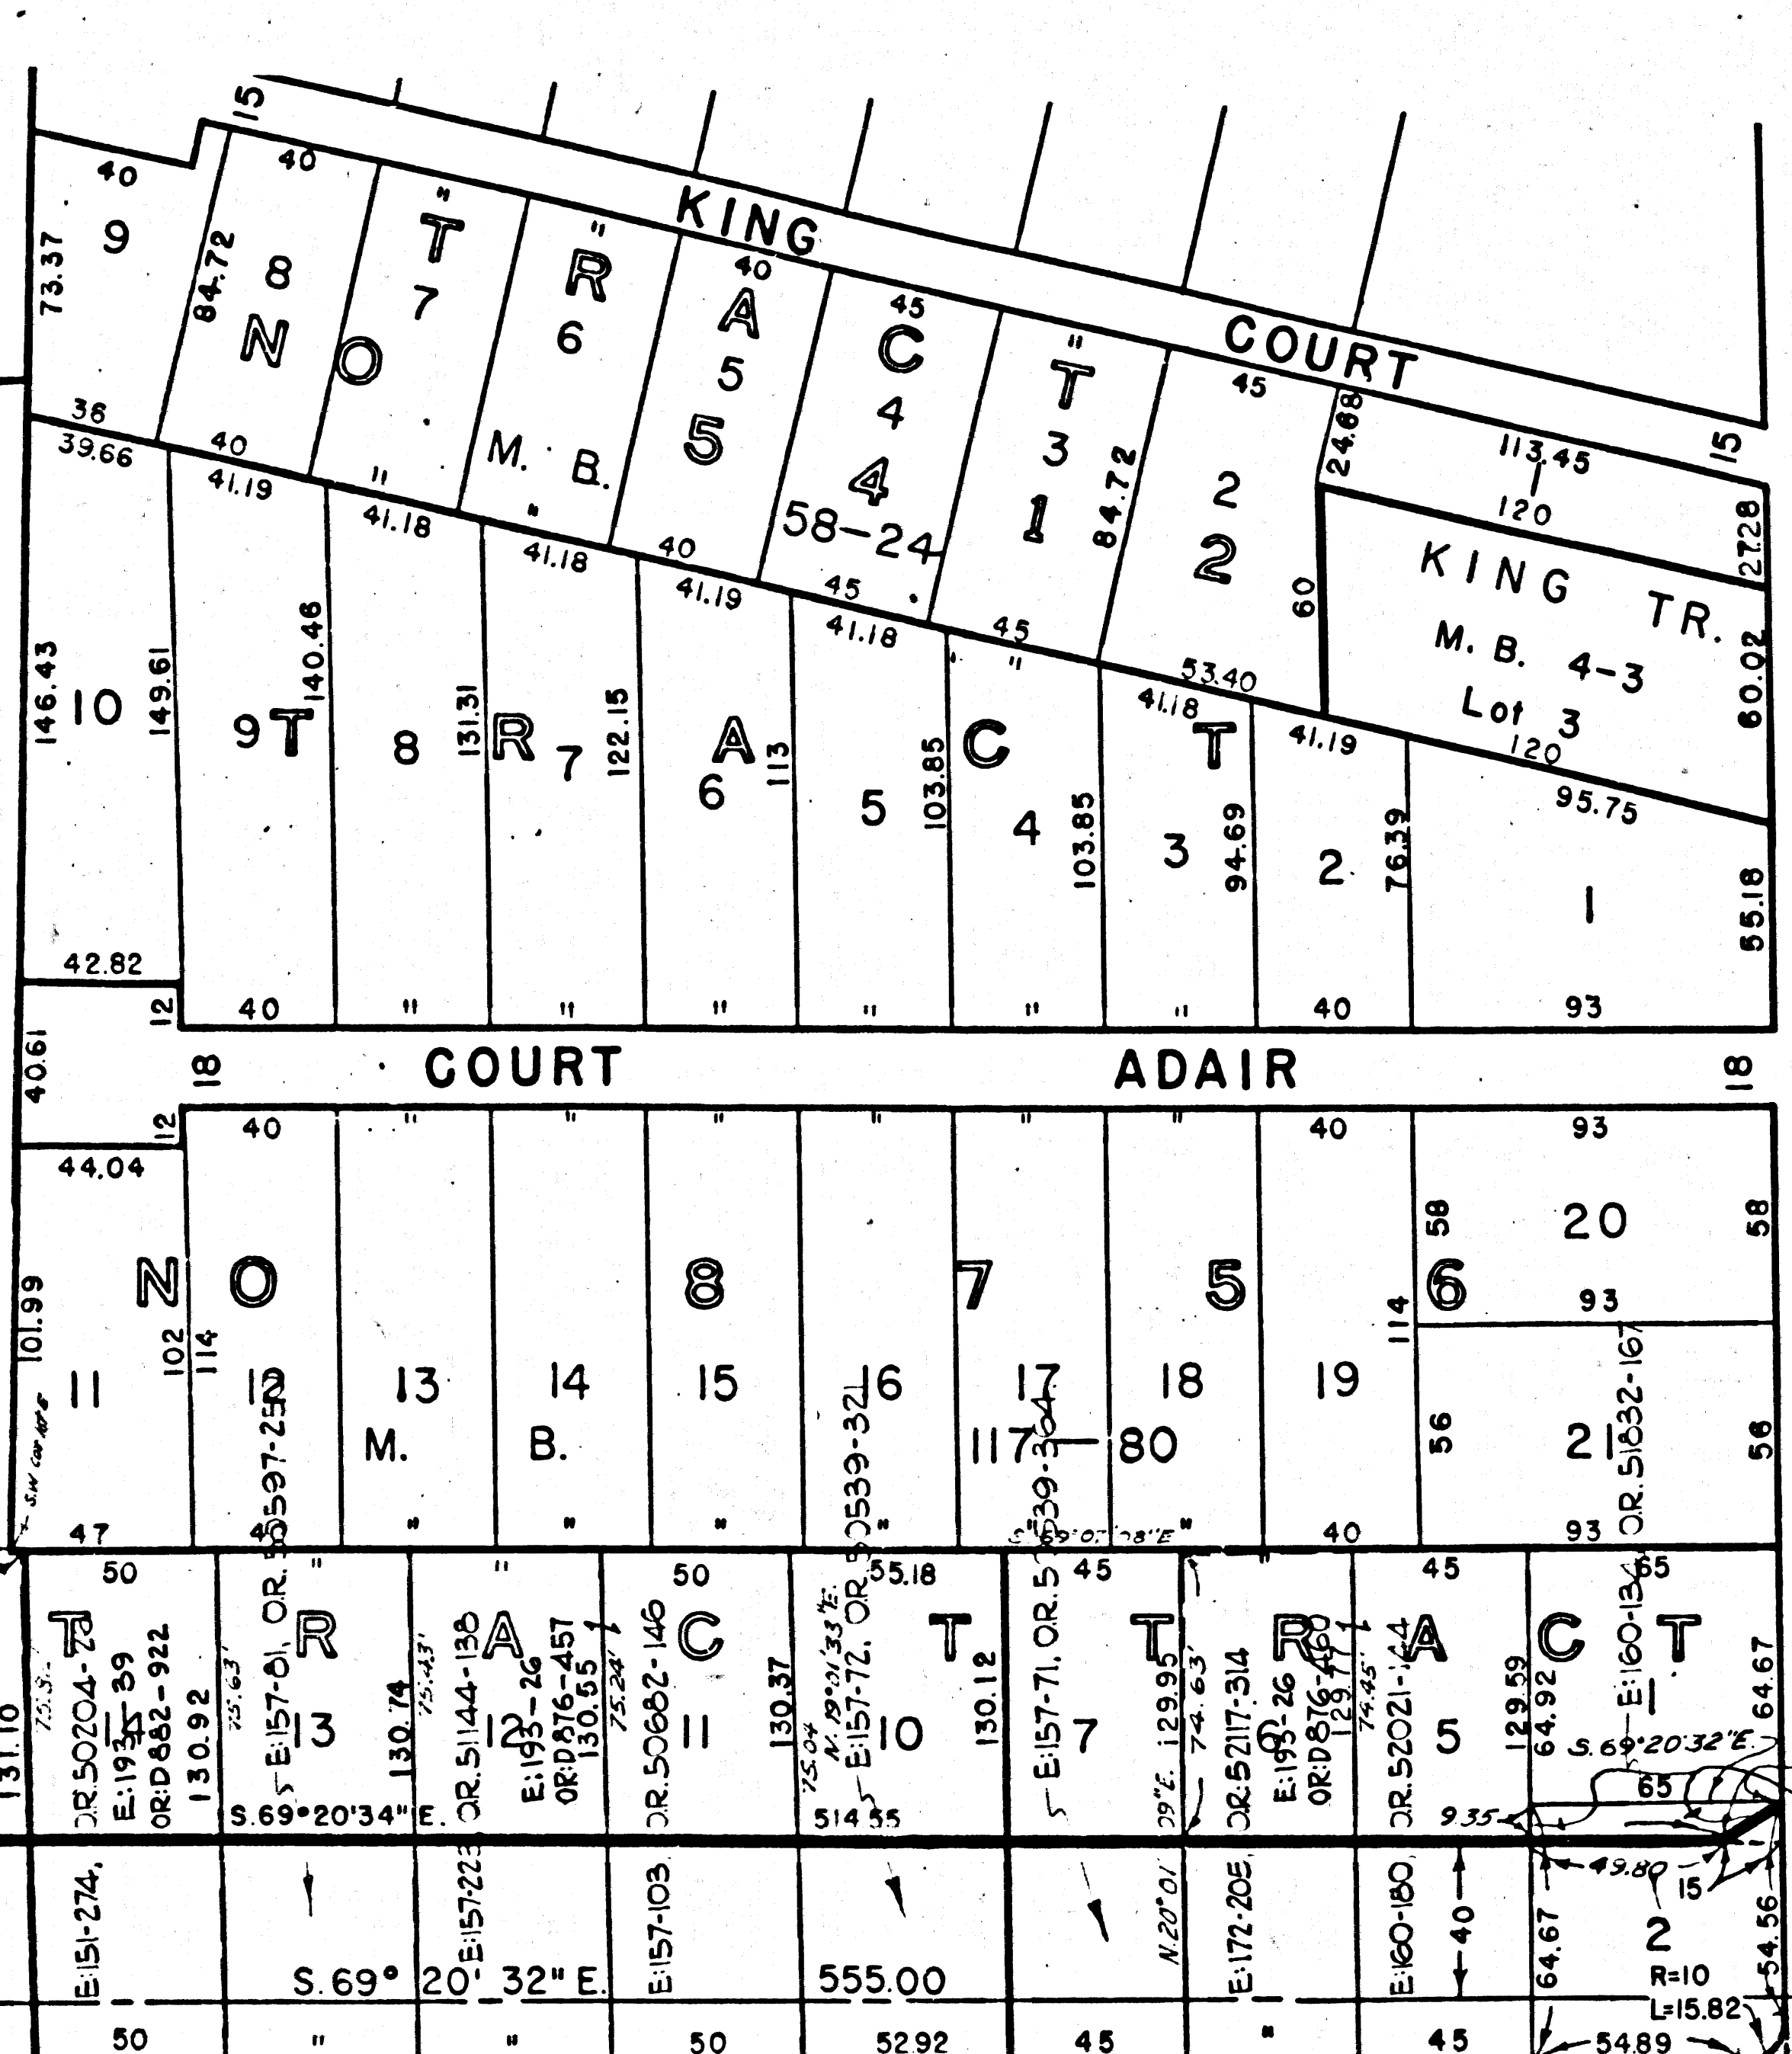

F.M. 20086
 A3 OF A6

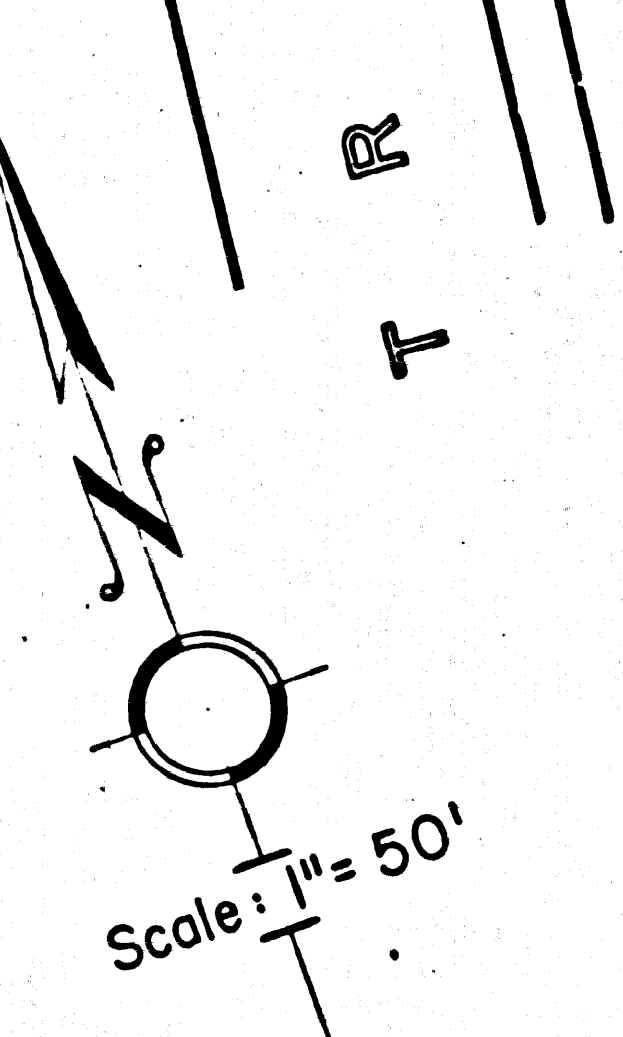


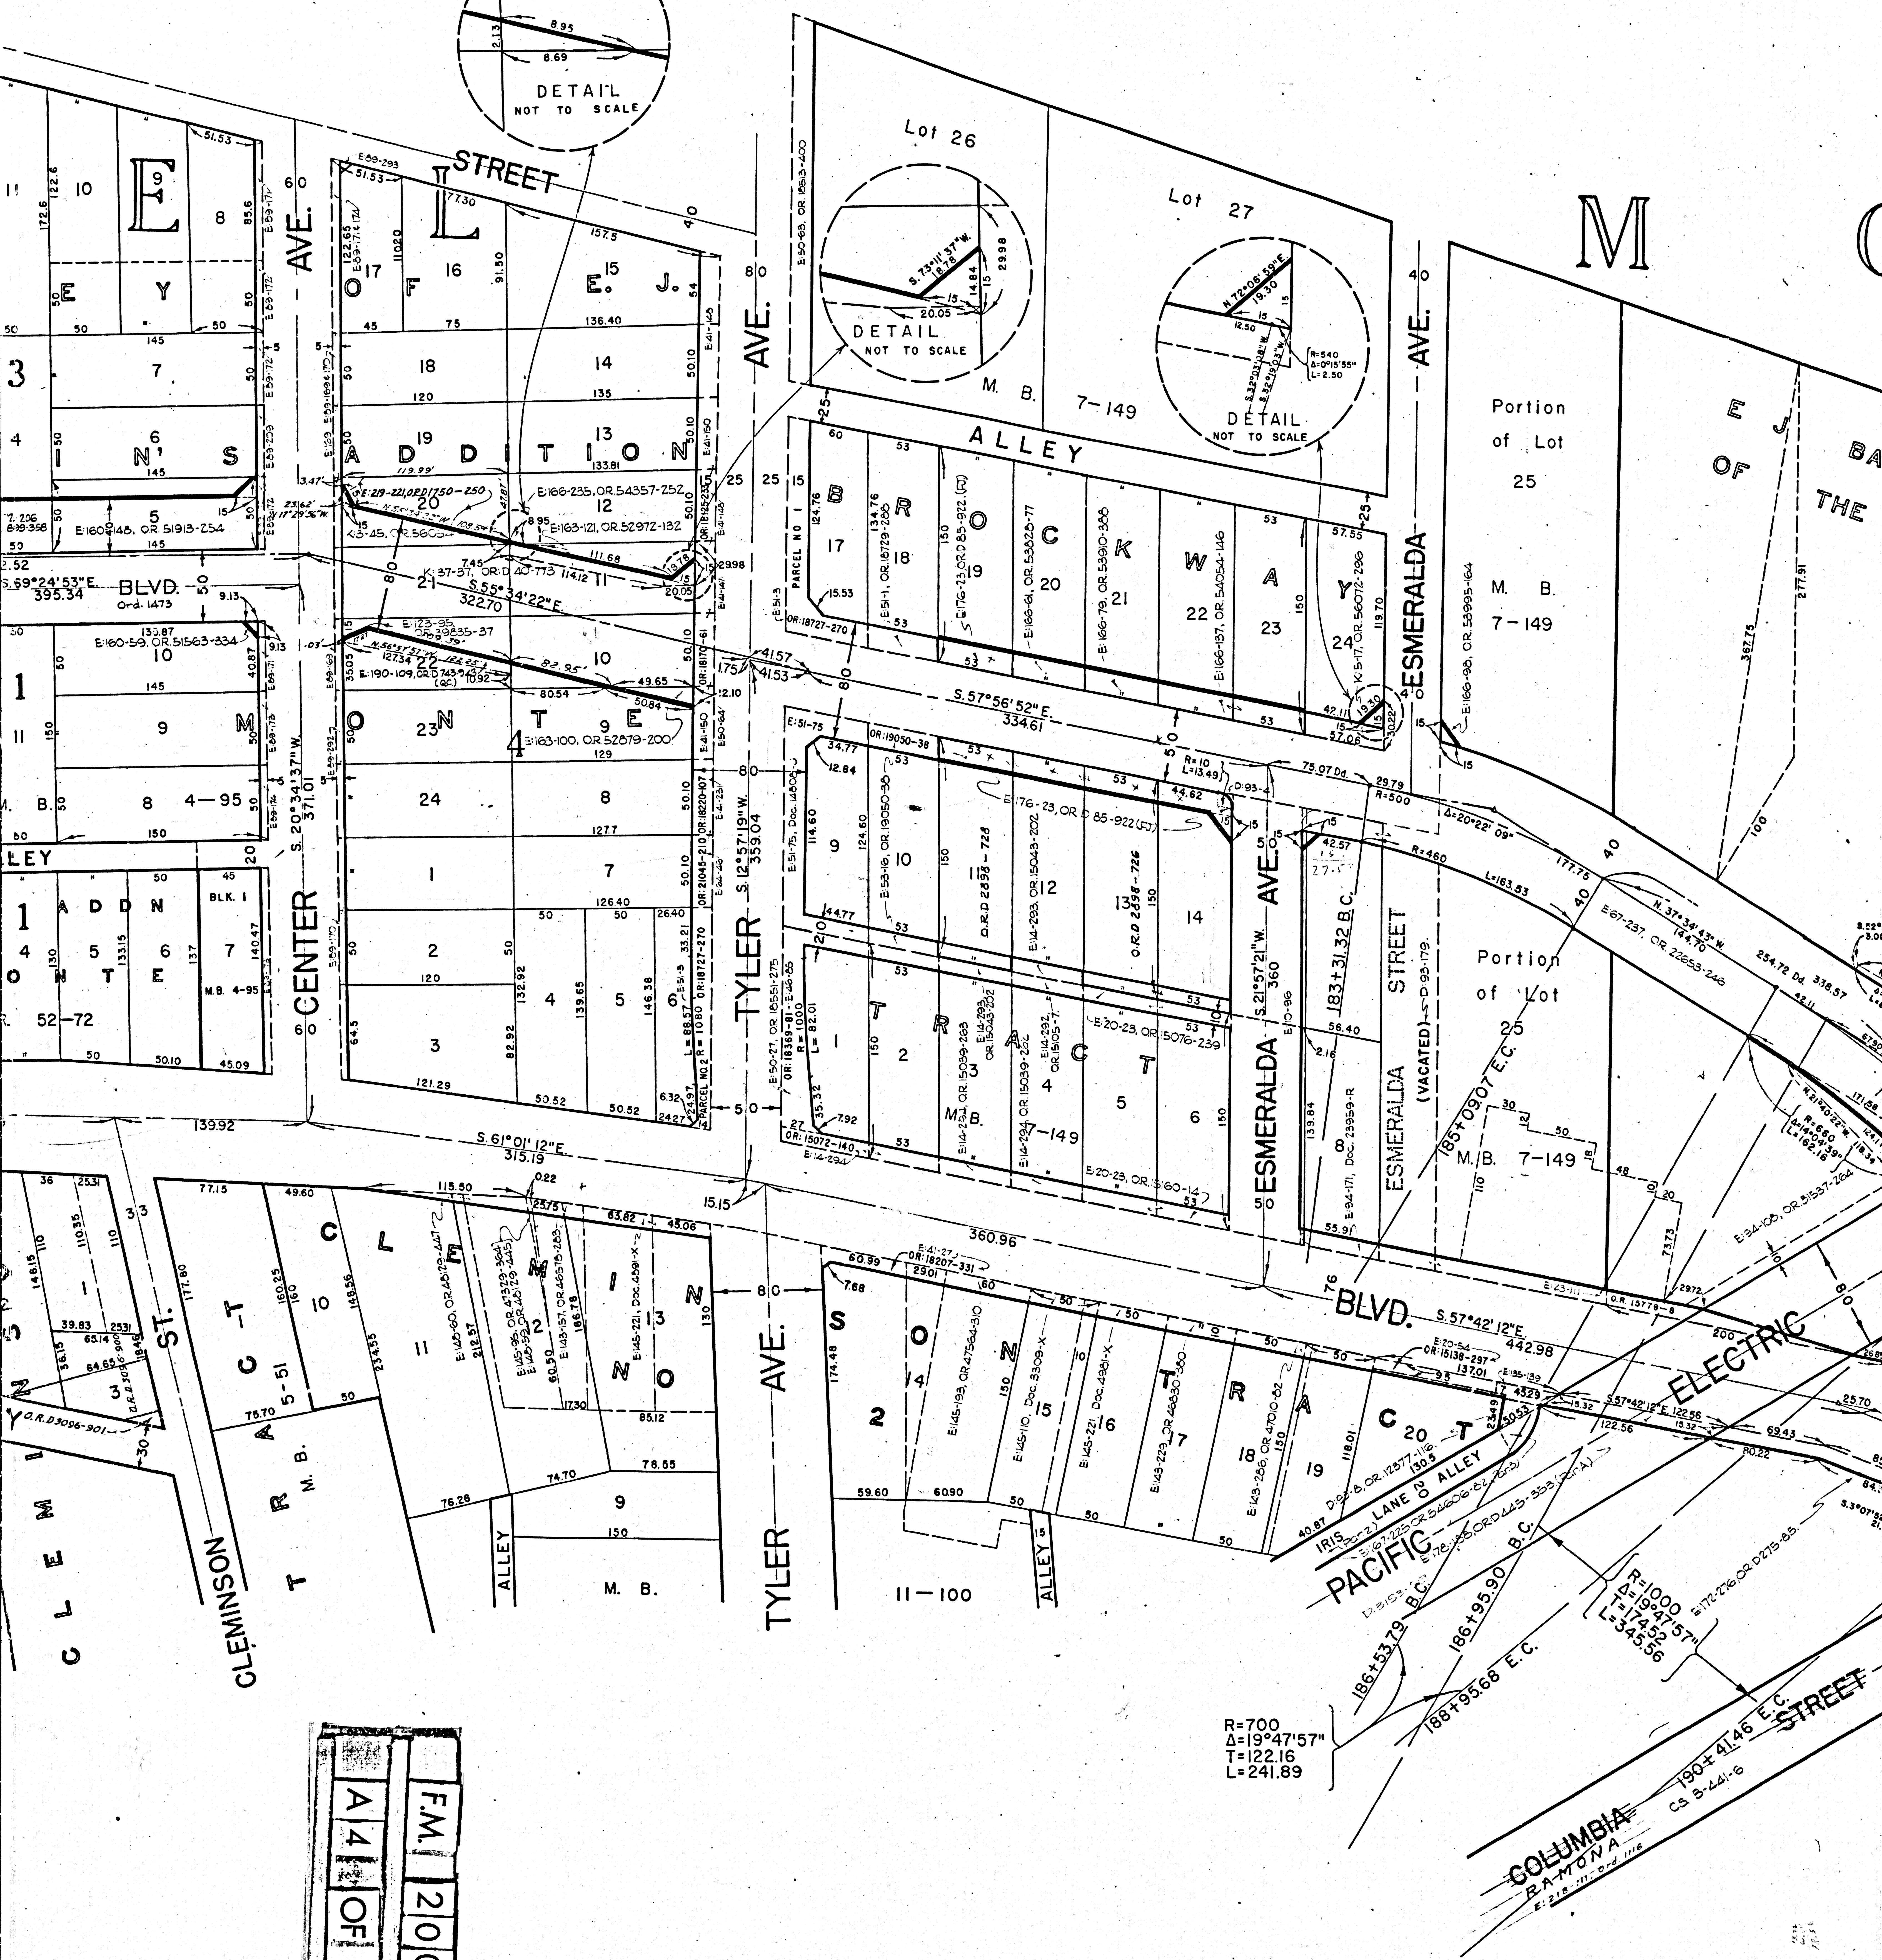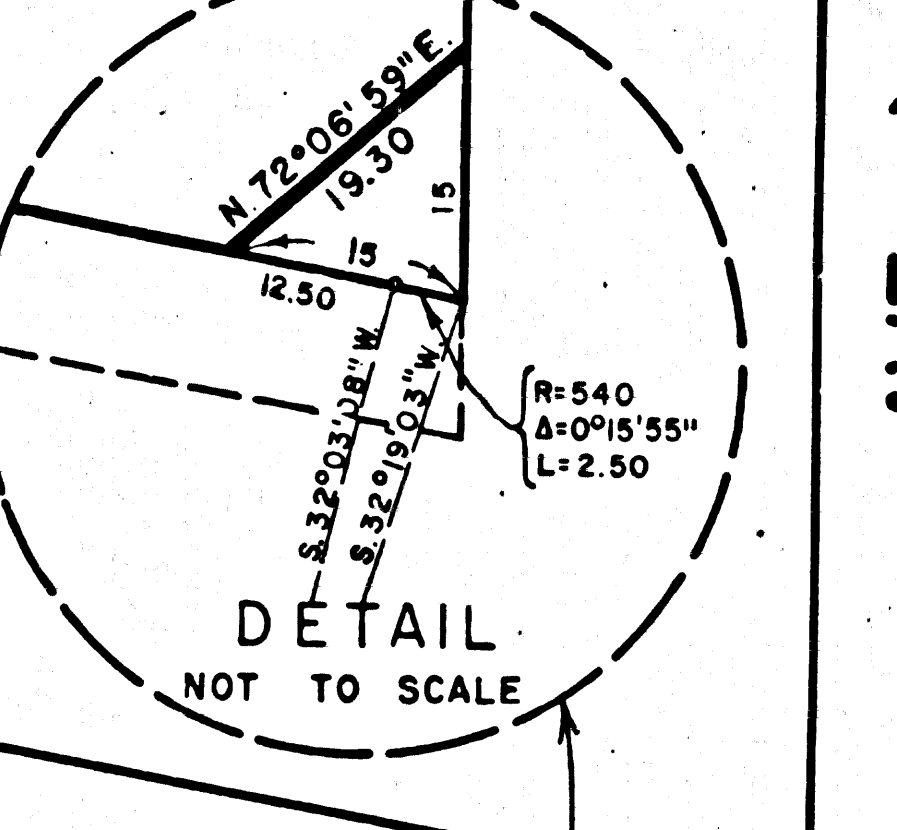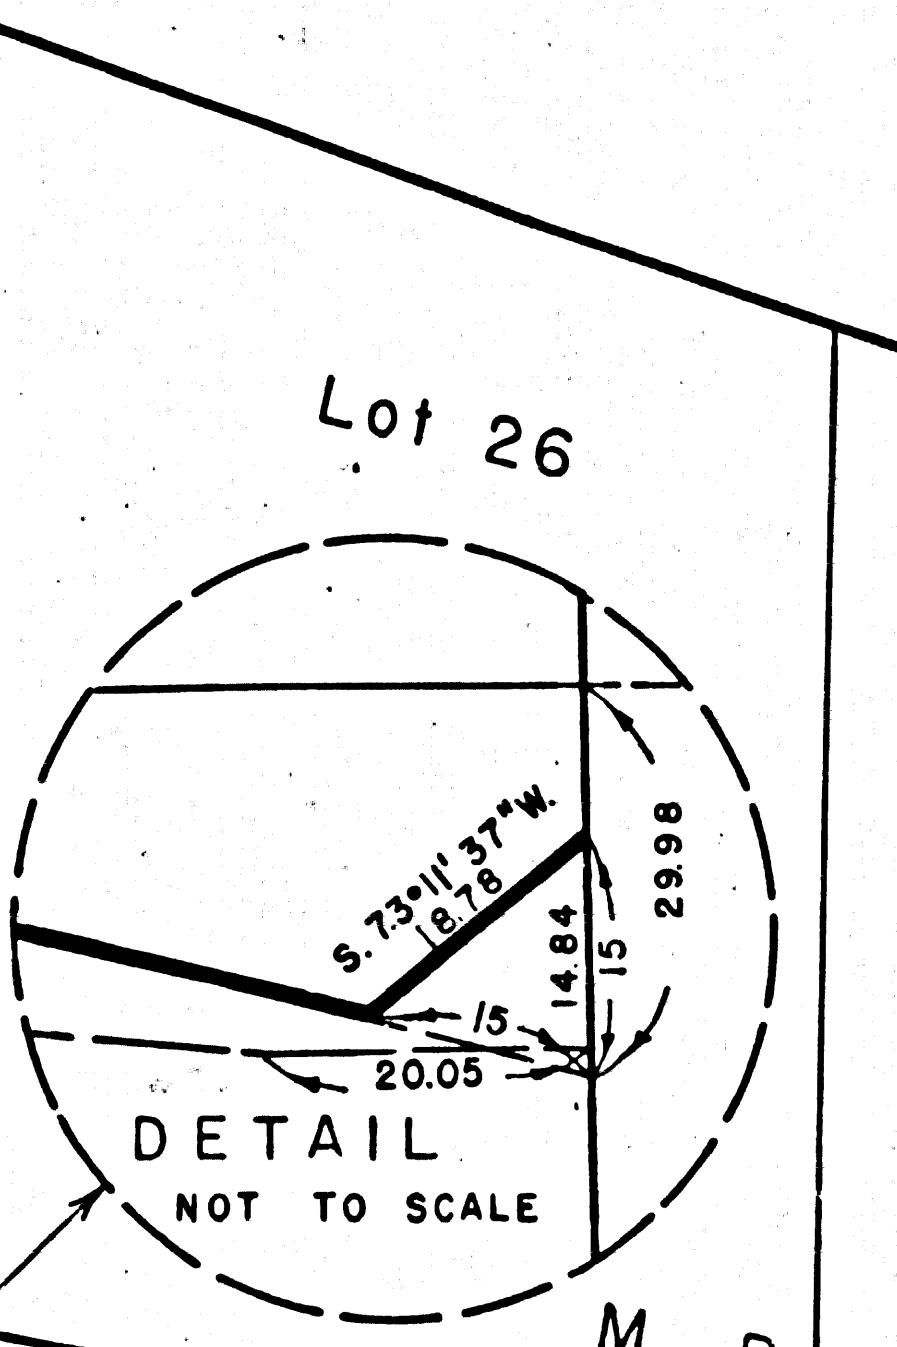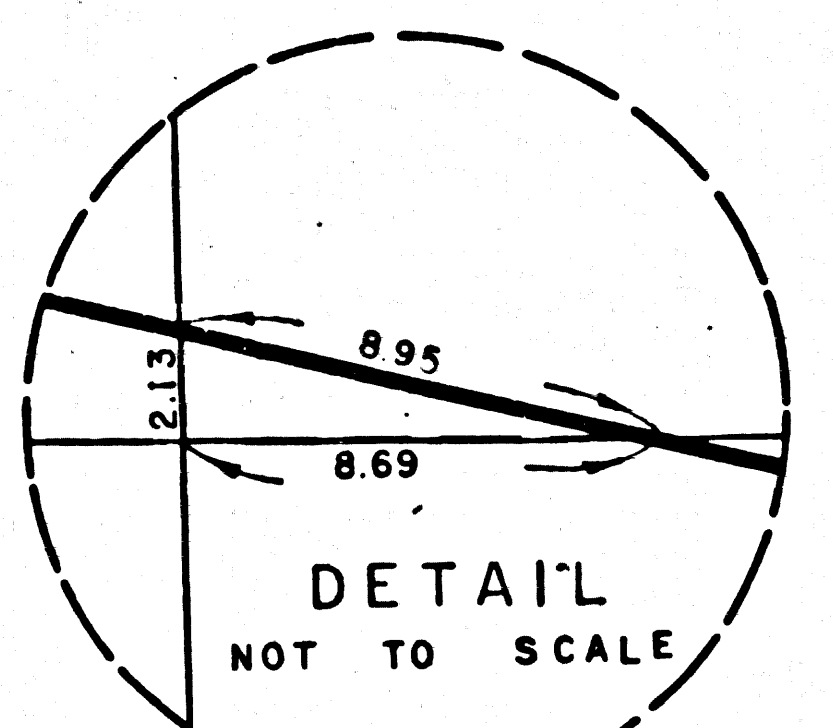

F.M.	20086
A4	OF
A6	

R=700
 $\Delta=19^{\circ}47'57''$
 T=122.16
 L=241.89


COLUMBIA
 PATON
 E 218 111 0 0 116

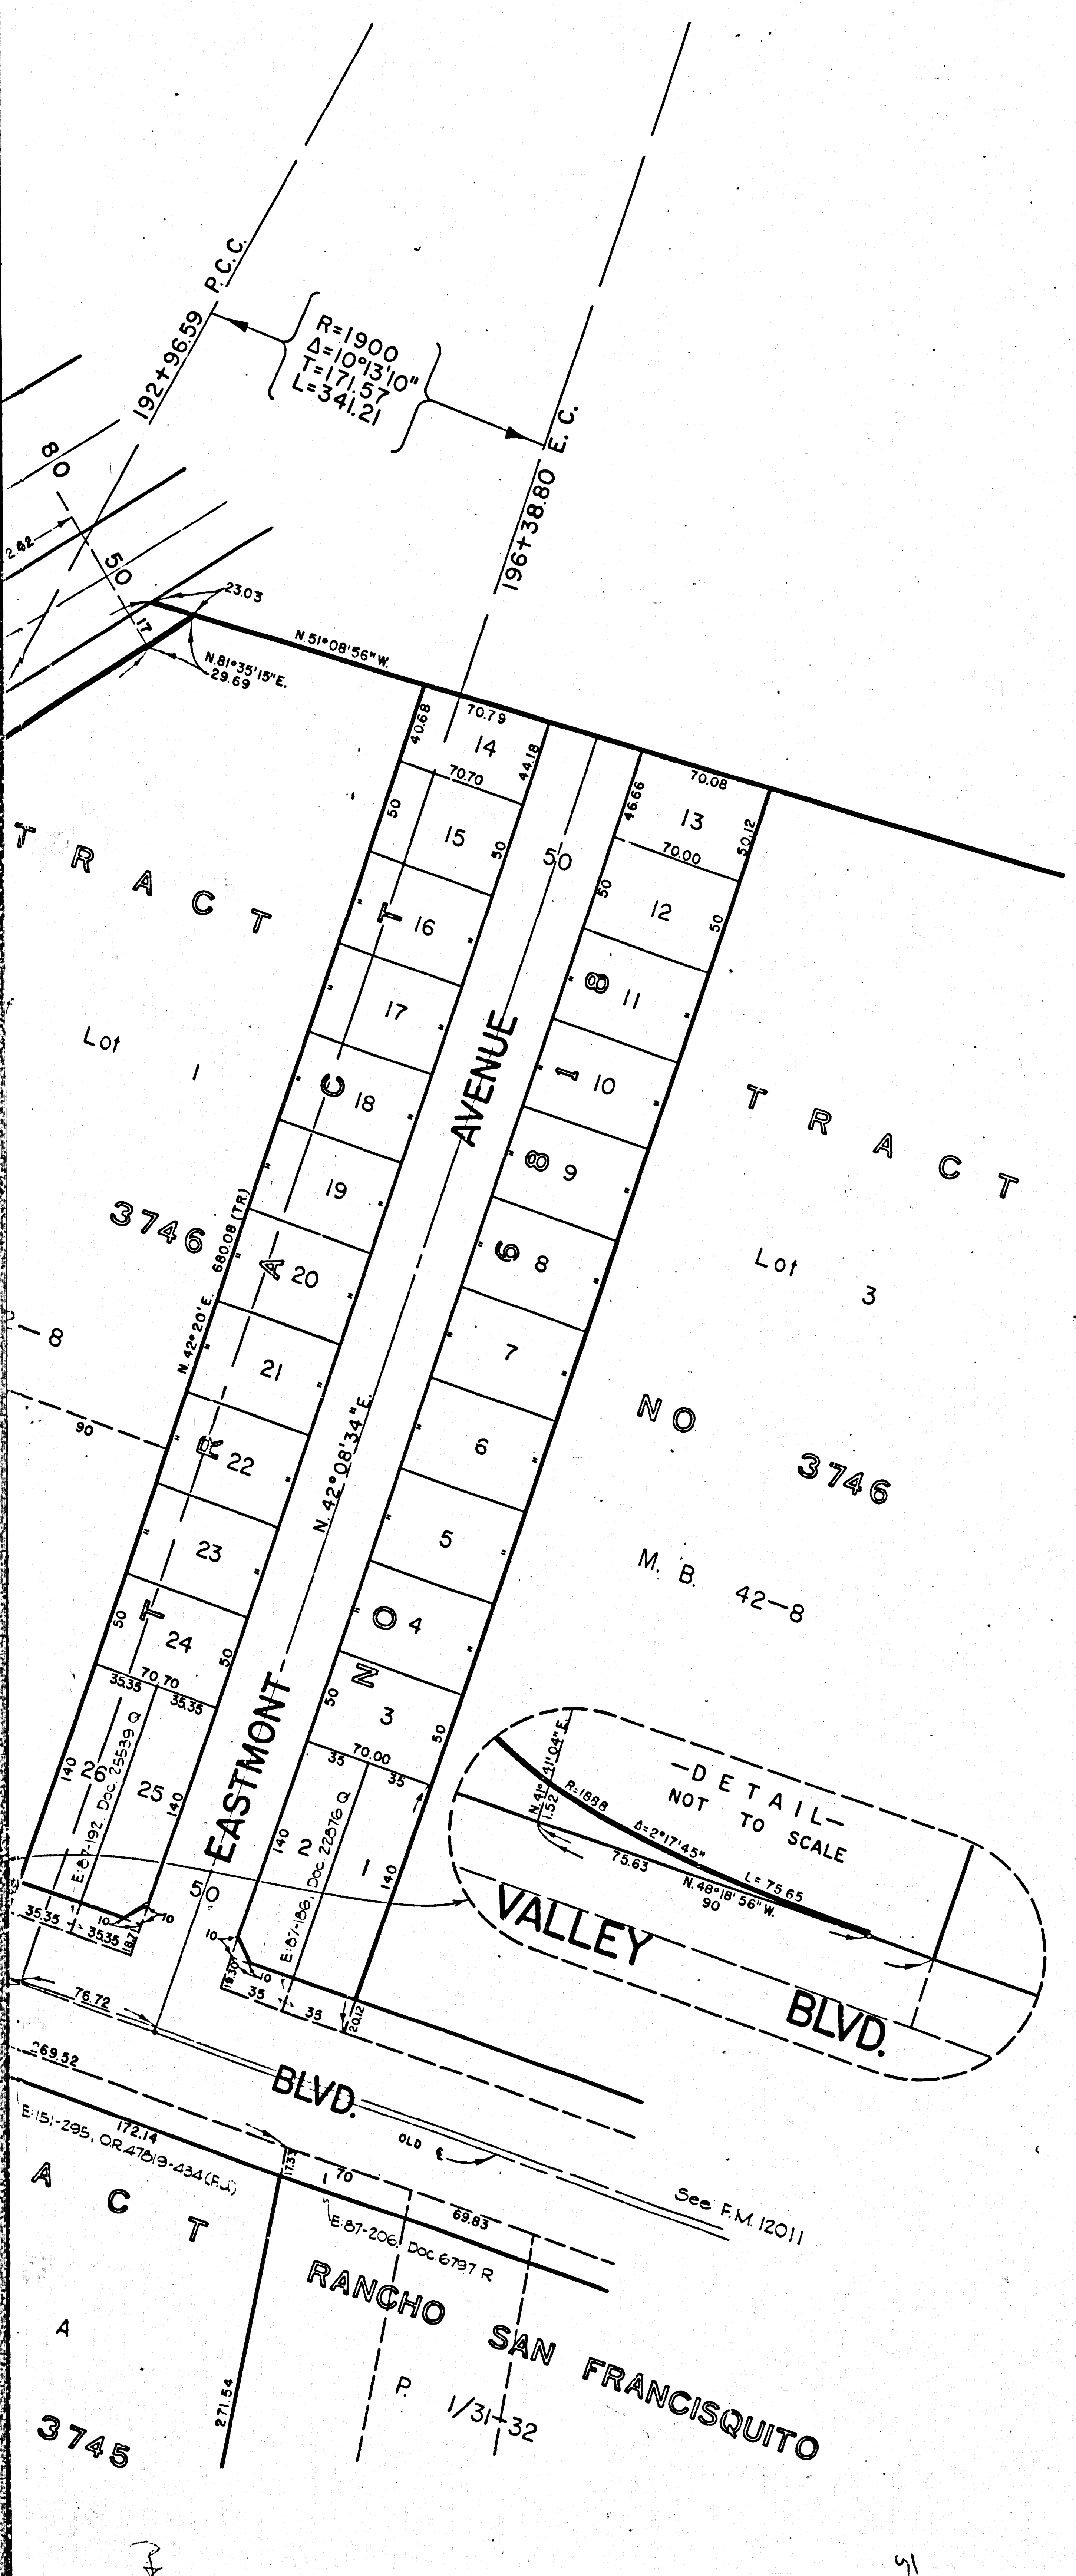

STATE OF CALIFORNIA
 DEPARTMENT OF PUBLIC WORKS
 DIVISION OF HIGHWAYS

RIGHT OF WAY MAP
 LA-77-EMTE

ARDEN DR. TO EASTMONT AVE.
 (MONTE VISTA ST.)
 SCALE IN FEET

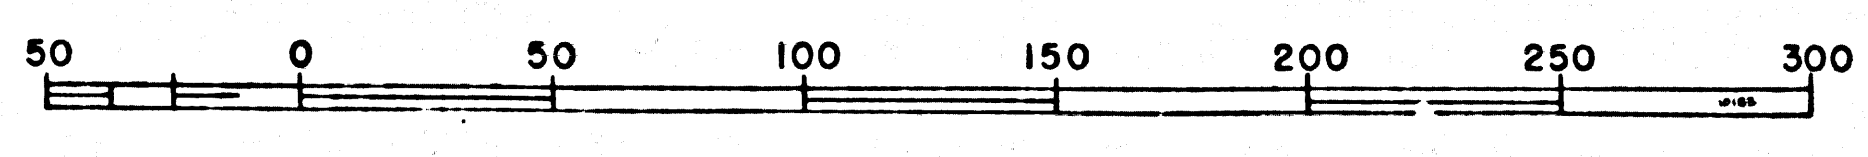

MAY 1958

William M. Zamora
 I.M. 46

FM 20086
 A6 OF A6