



F.M. 20263 A2 OF 6

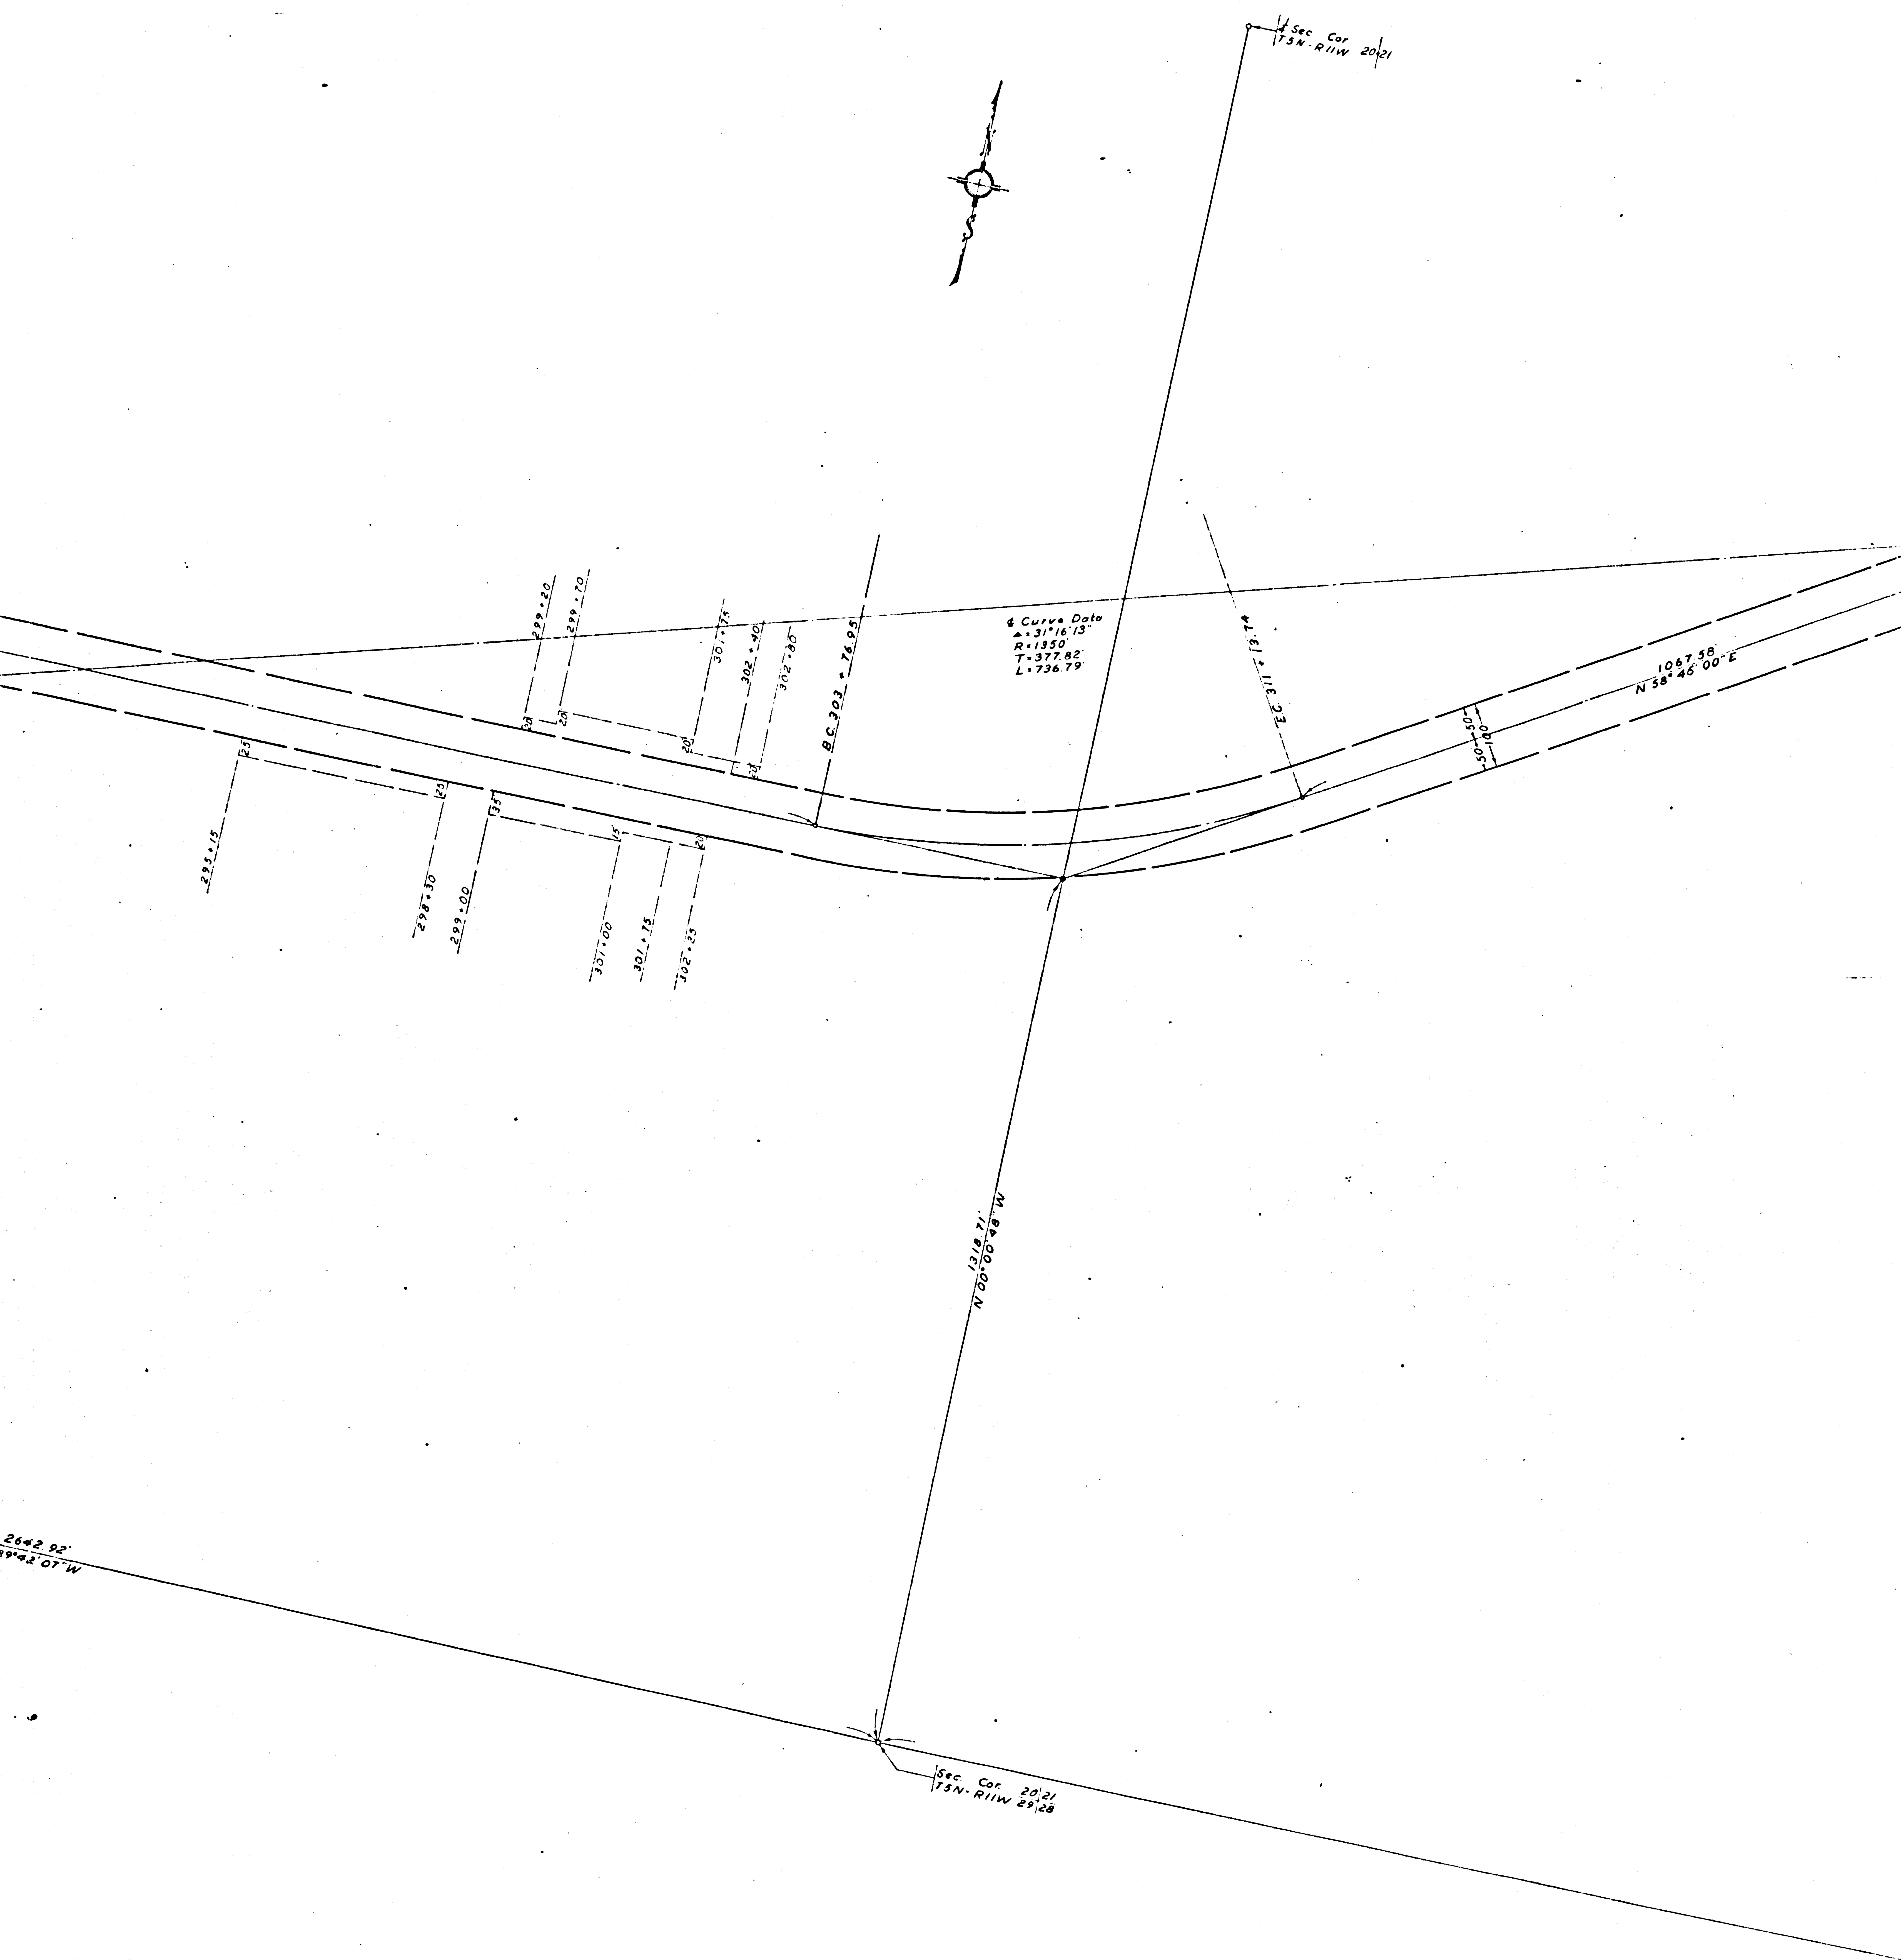


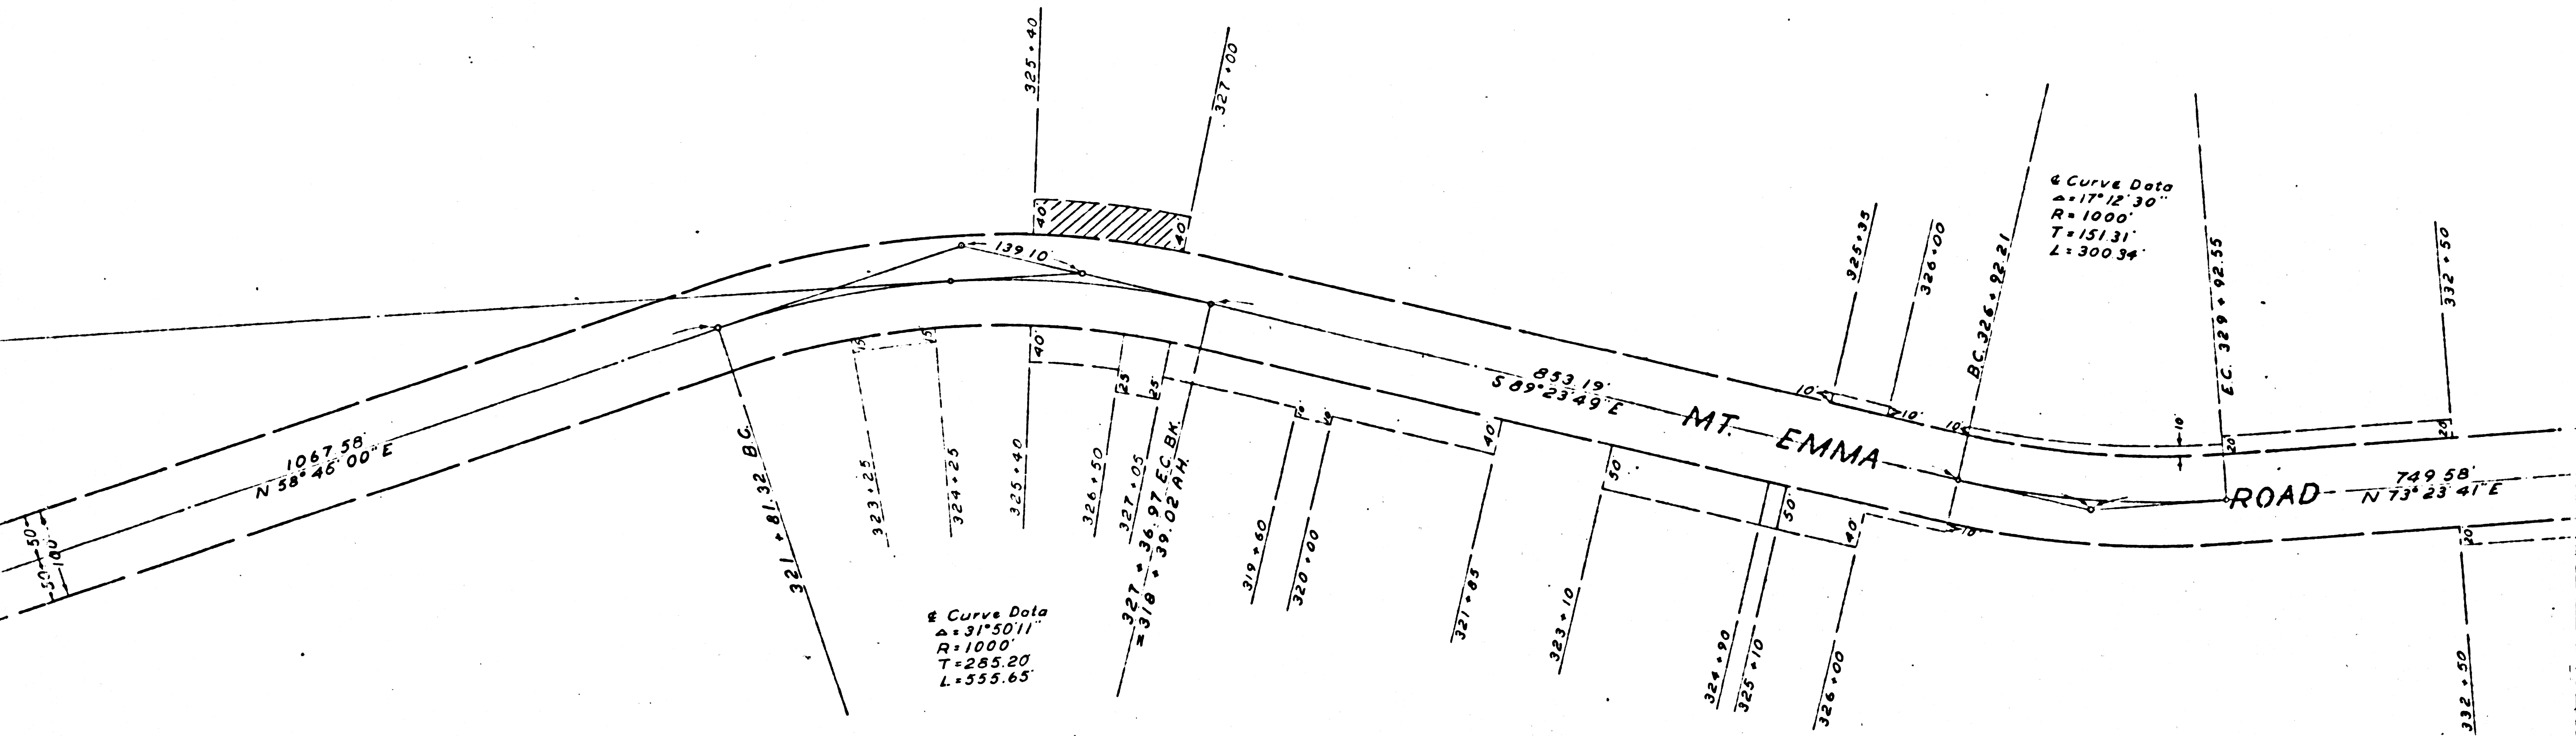

F.M. 20263 A 4 OF 6

5302.41'
N 89°58'47" W


To Sec Cor 2/22
TSN-RIW-28127

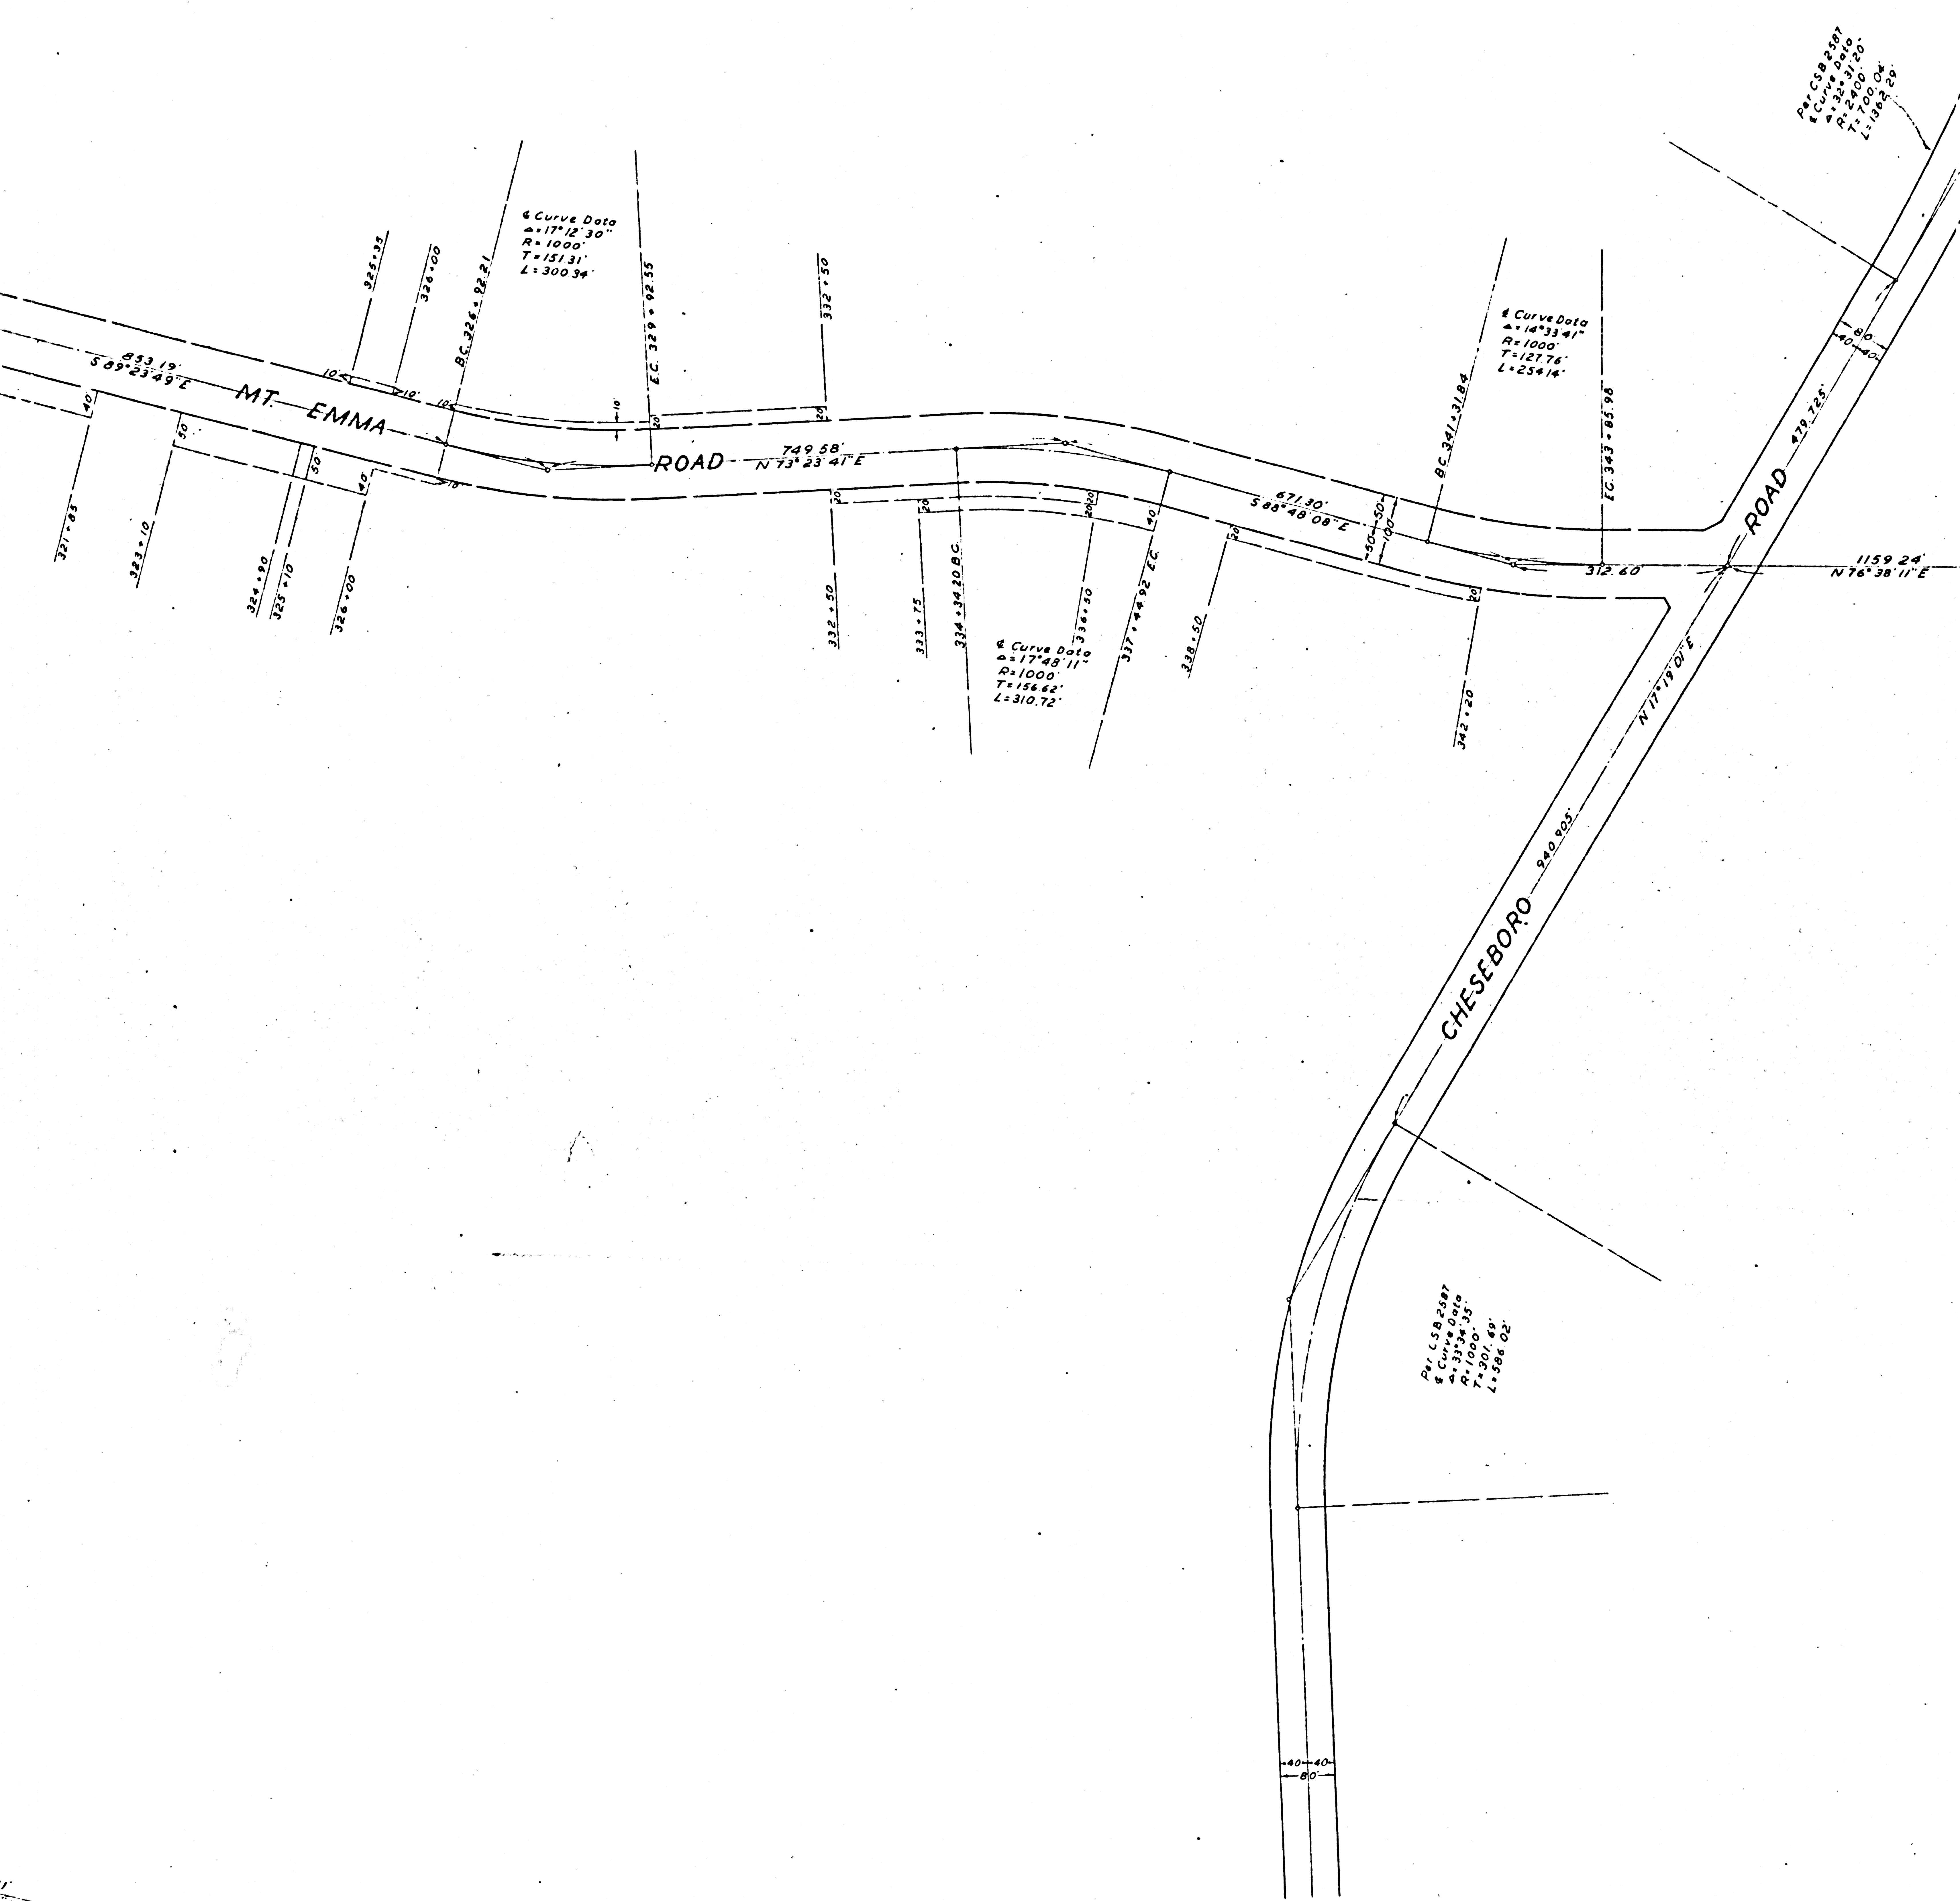

F.M. 20263 A 5 OF 6

To See Cor. 2/122
75N-RIW 2012

To See Cor. 2/122
75N-RIW 2012

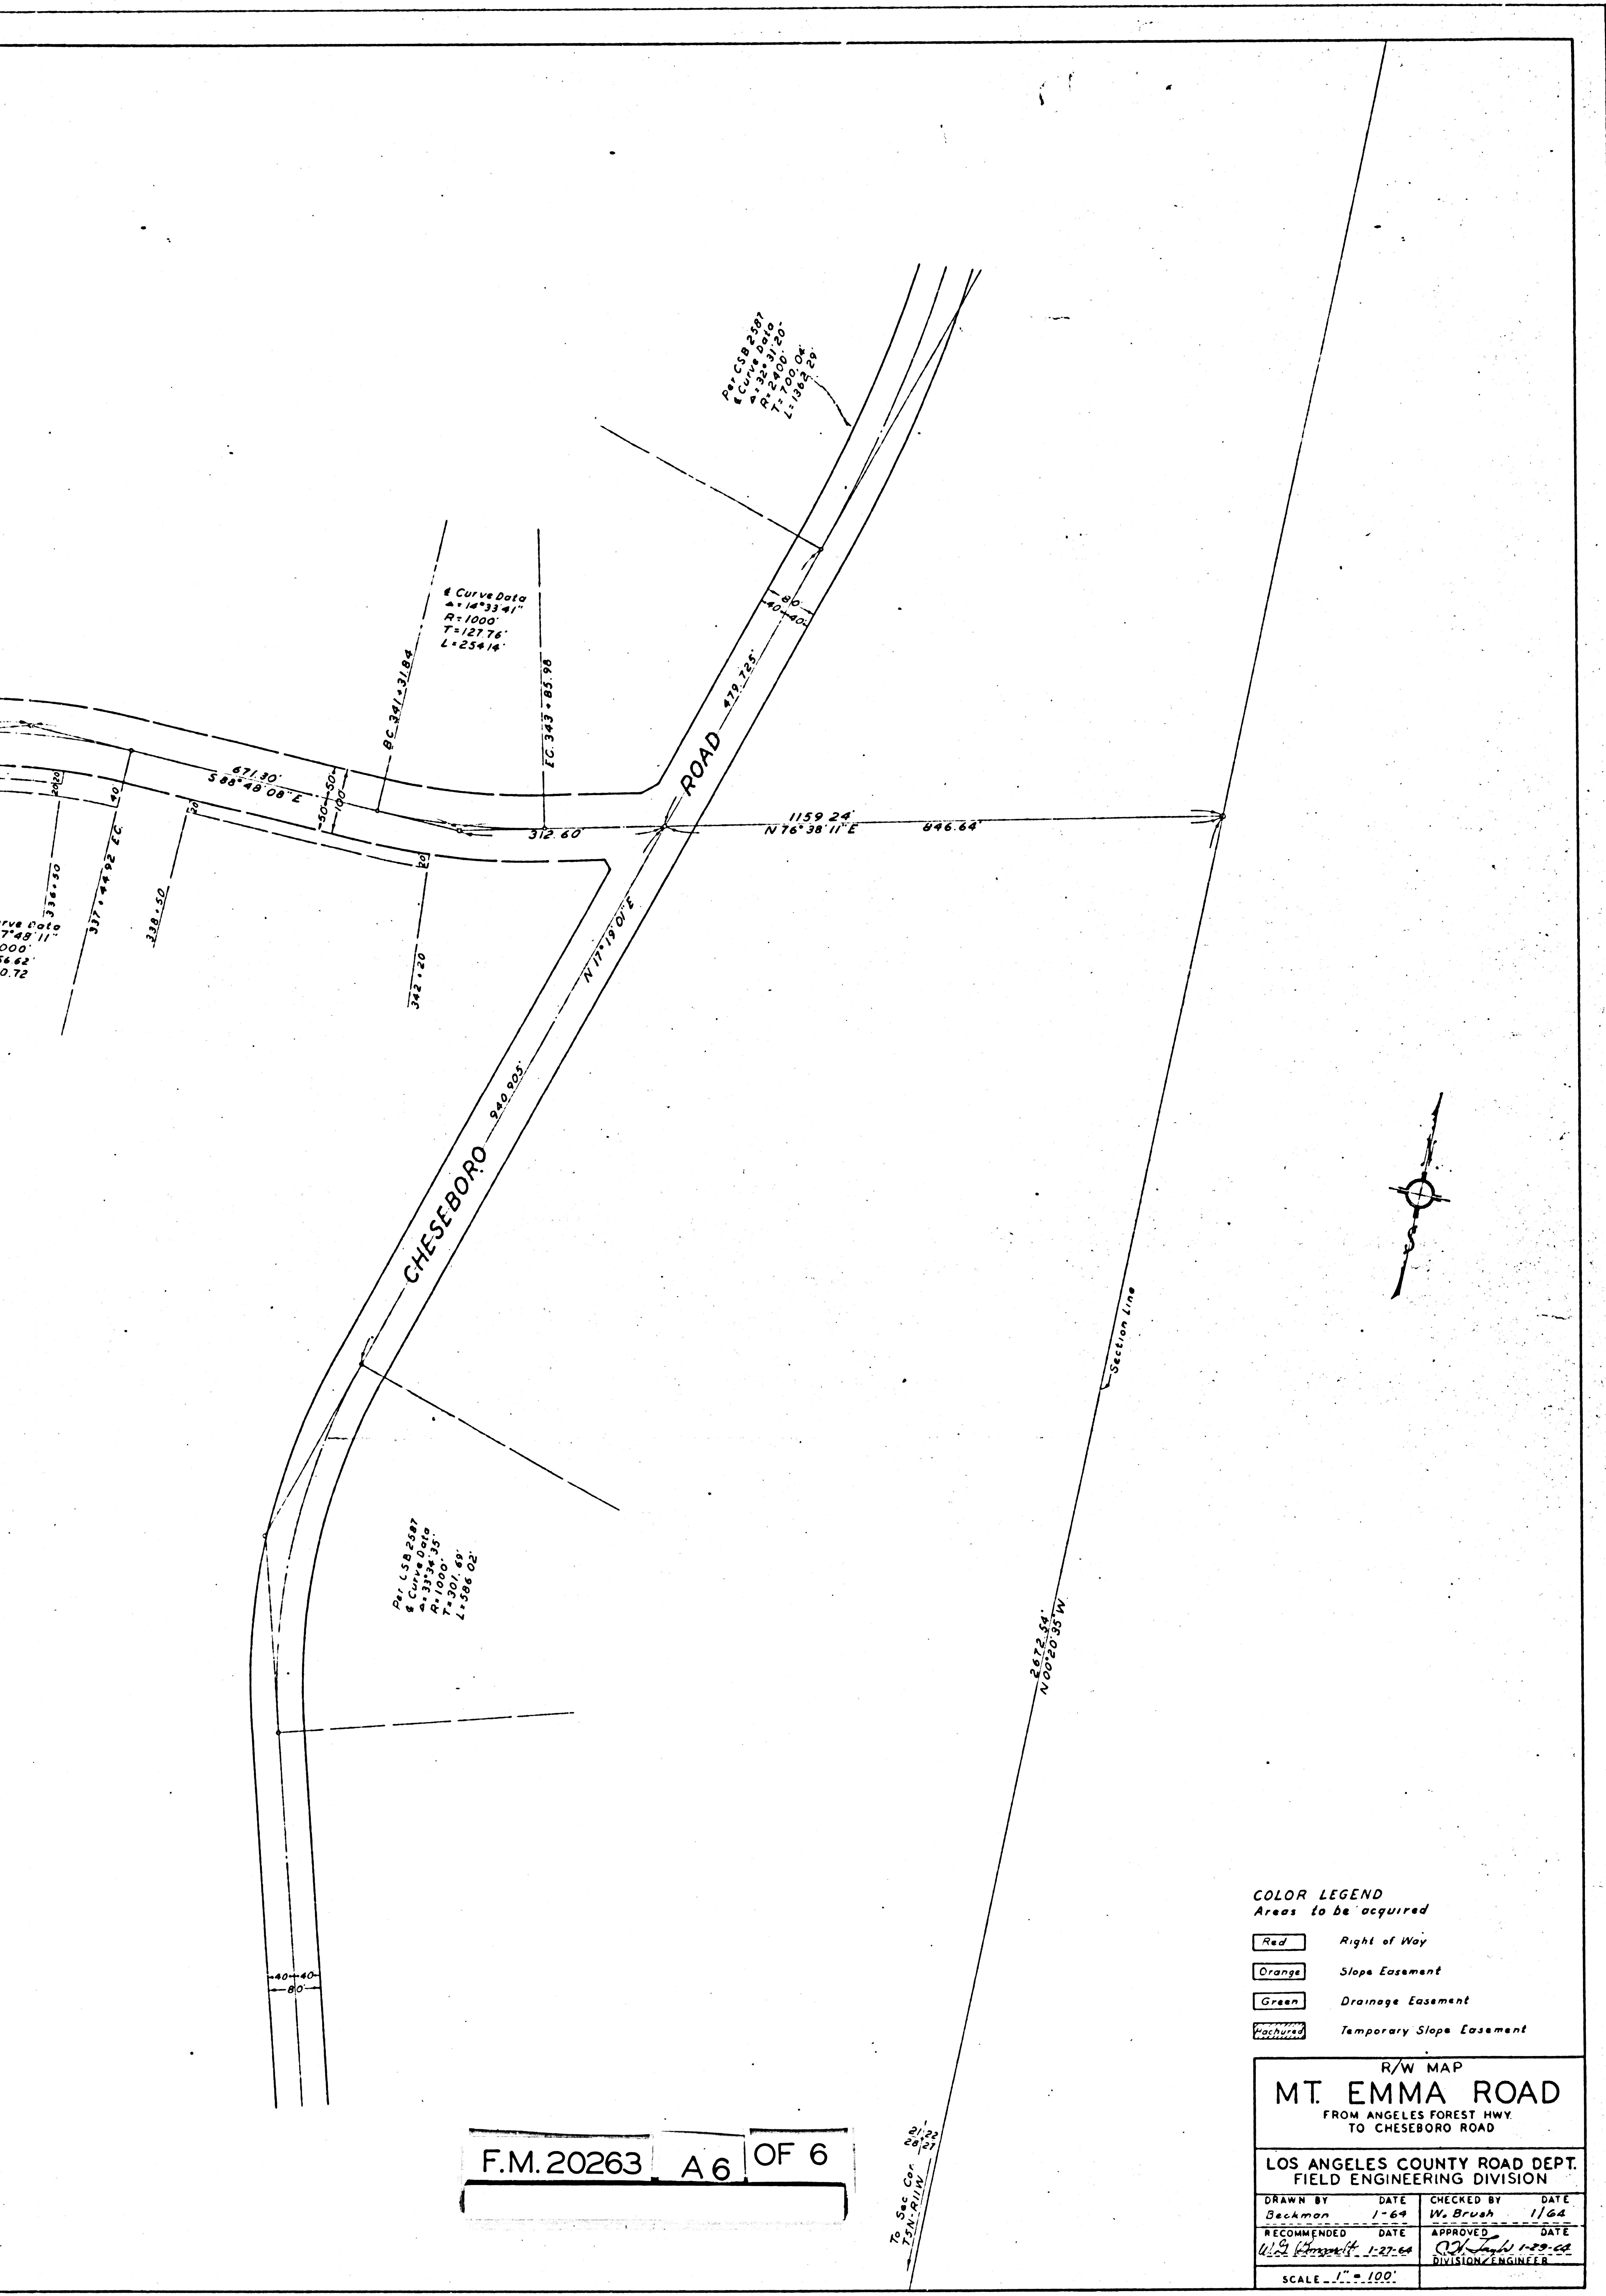

F.M. 20263 A 6 OF 6

COLOR LEGEND
Areas to be acquired

Red	Right of Way
Orange	Slope Easement
Green	Drainage Easement
Yellow	Temporary Slope Easement

R/W MAP
MT. EMMA ROAD
FROM ANGELES FOREST HWY.
TO CHESEBORO ROAD

LOS ANGELES COUNTY ROAD DEPT.
FIELD ENGINEERING DIVISION

DRAWN BY Beckman	DATE 1-69	CHECKED BY W. Brush	DATE 1/64
RECOMMENDED BY W. Brush	DATE 1-27-64	APPROVED BY [Signature]	DATE 1-27-64
SCALE - 1" = 100'		DIVISION ENGINEER	

To Sec. Cor.
TEMPORARY

