


F.M. 20264 AI OF 4

 

Section Line

Curve Data
 $\Delta = 42^{\circ} 26' 44''$
 $R = 700'$
 $T = 211.93'$
 $L = 316.57'$


Curve Data
 $\Delta = 26^{\circ} 19' 45''$
 $R = 900'$
 $T = 210.51'$
 $L = 413.58'$

Curve Data
 $\Delta = 16^{\circ} 52' 15''$
 $R = 700'$
 $T = 103.91'$
 $L = 206.12'$

Curve Data
 $\Delta = 8^{\circ} 46' 53''$
 $R = 700'$
 $T = 53.75'$
 $L = 107.29'$

Sec. Cor. T5N, R11W
 30|29
 31|32

F.M. 20264 A2 OF 4

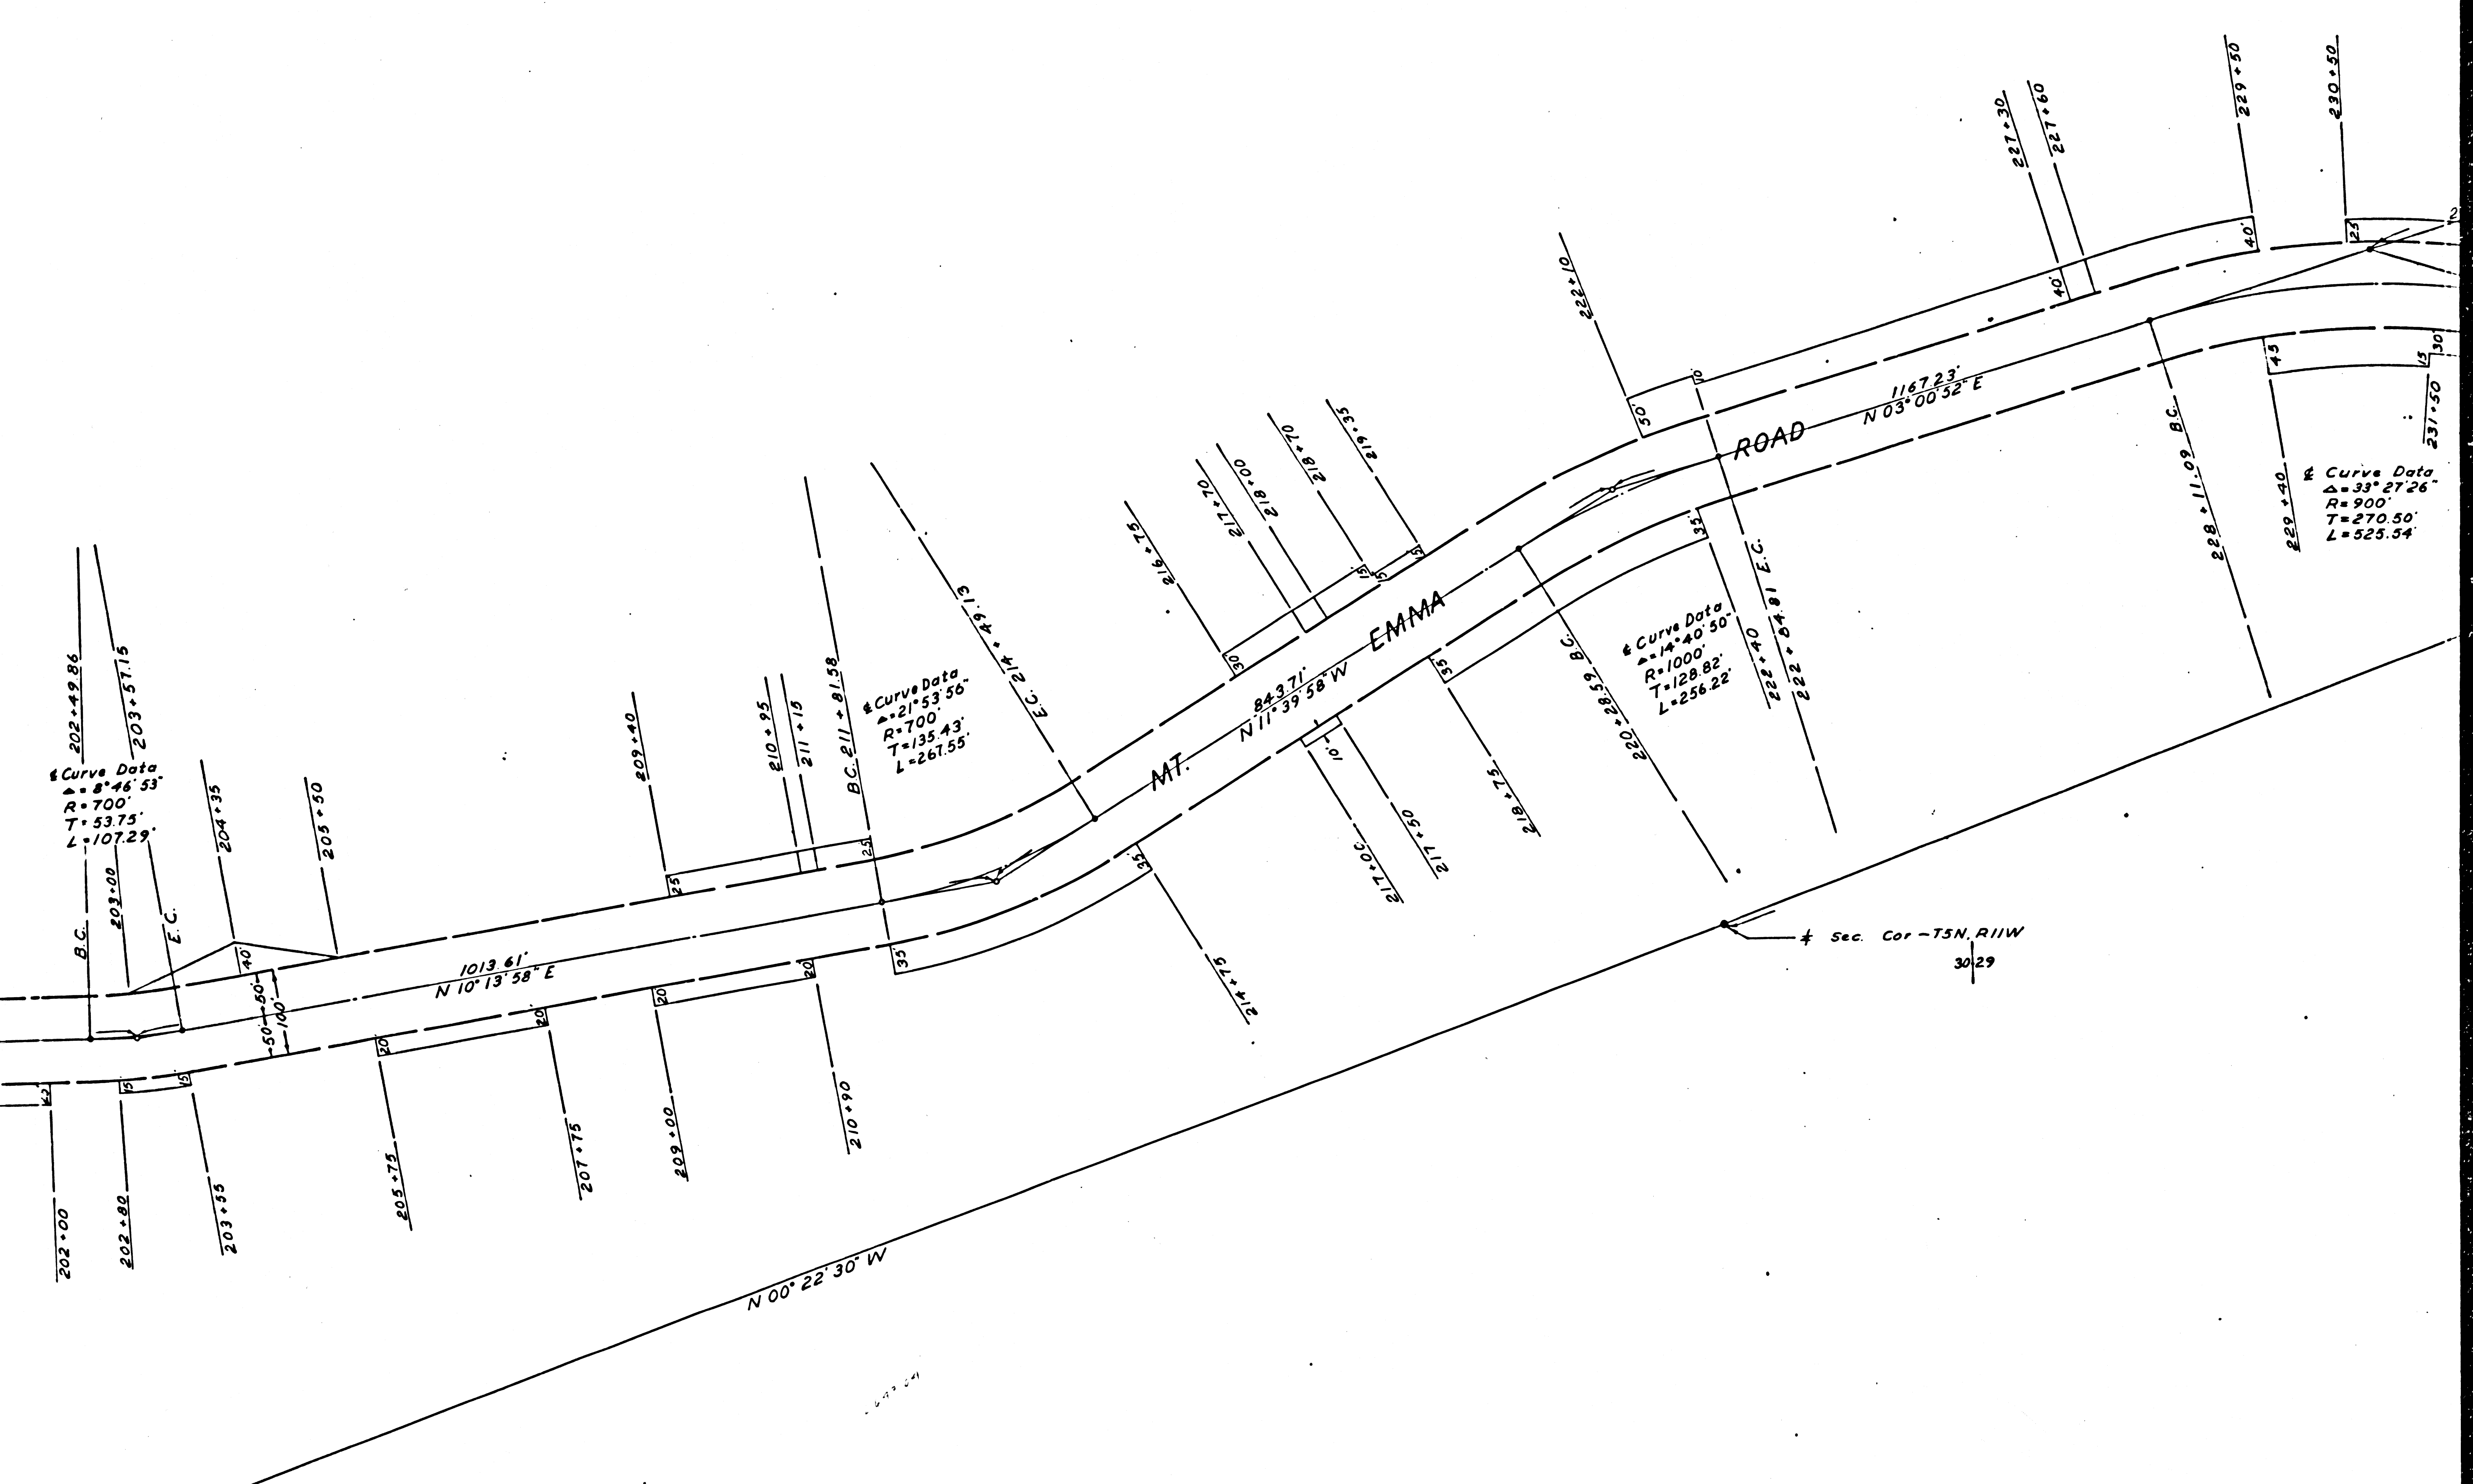


* Curve Data
 $\Delta = 8^{\circ} 46' 53''$
 $R = 700'$
 $T = 53.75'$
 $L = 107.29'$

* Curve Data
 $\Delta = 21^{\circ} 53' 56''$
 $R = 700'$
 $T = 135.43'$
 $L = 261.55'$

* Curve Data
 $\Delta = 14^{\circ} 40' 50''$
 $R = 1000'$
 $T = 128.82'$
 $L = 256.22'$

* Curve Data
 $\Delta = 33^{\circ} 27' 26''$
 $R = 900'$
 $T = 270.50'$
 $L = 525.54'$

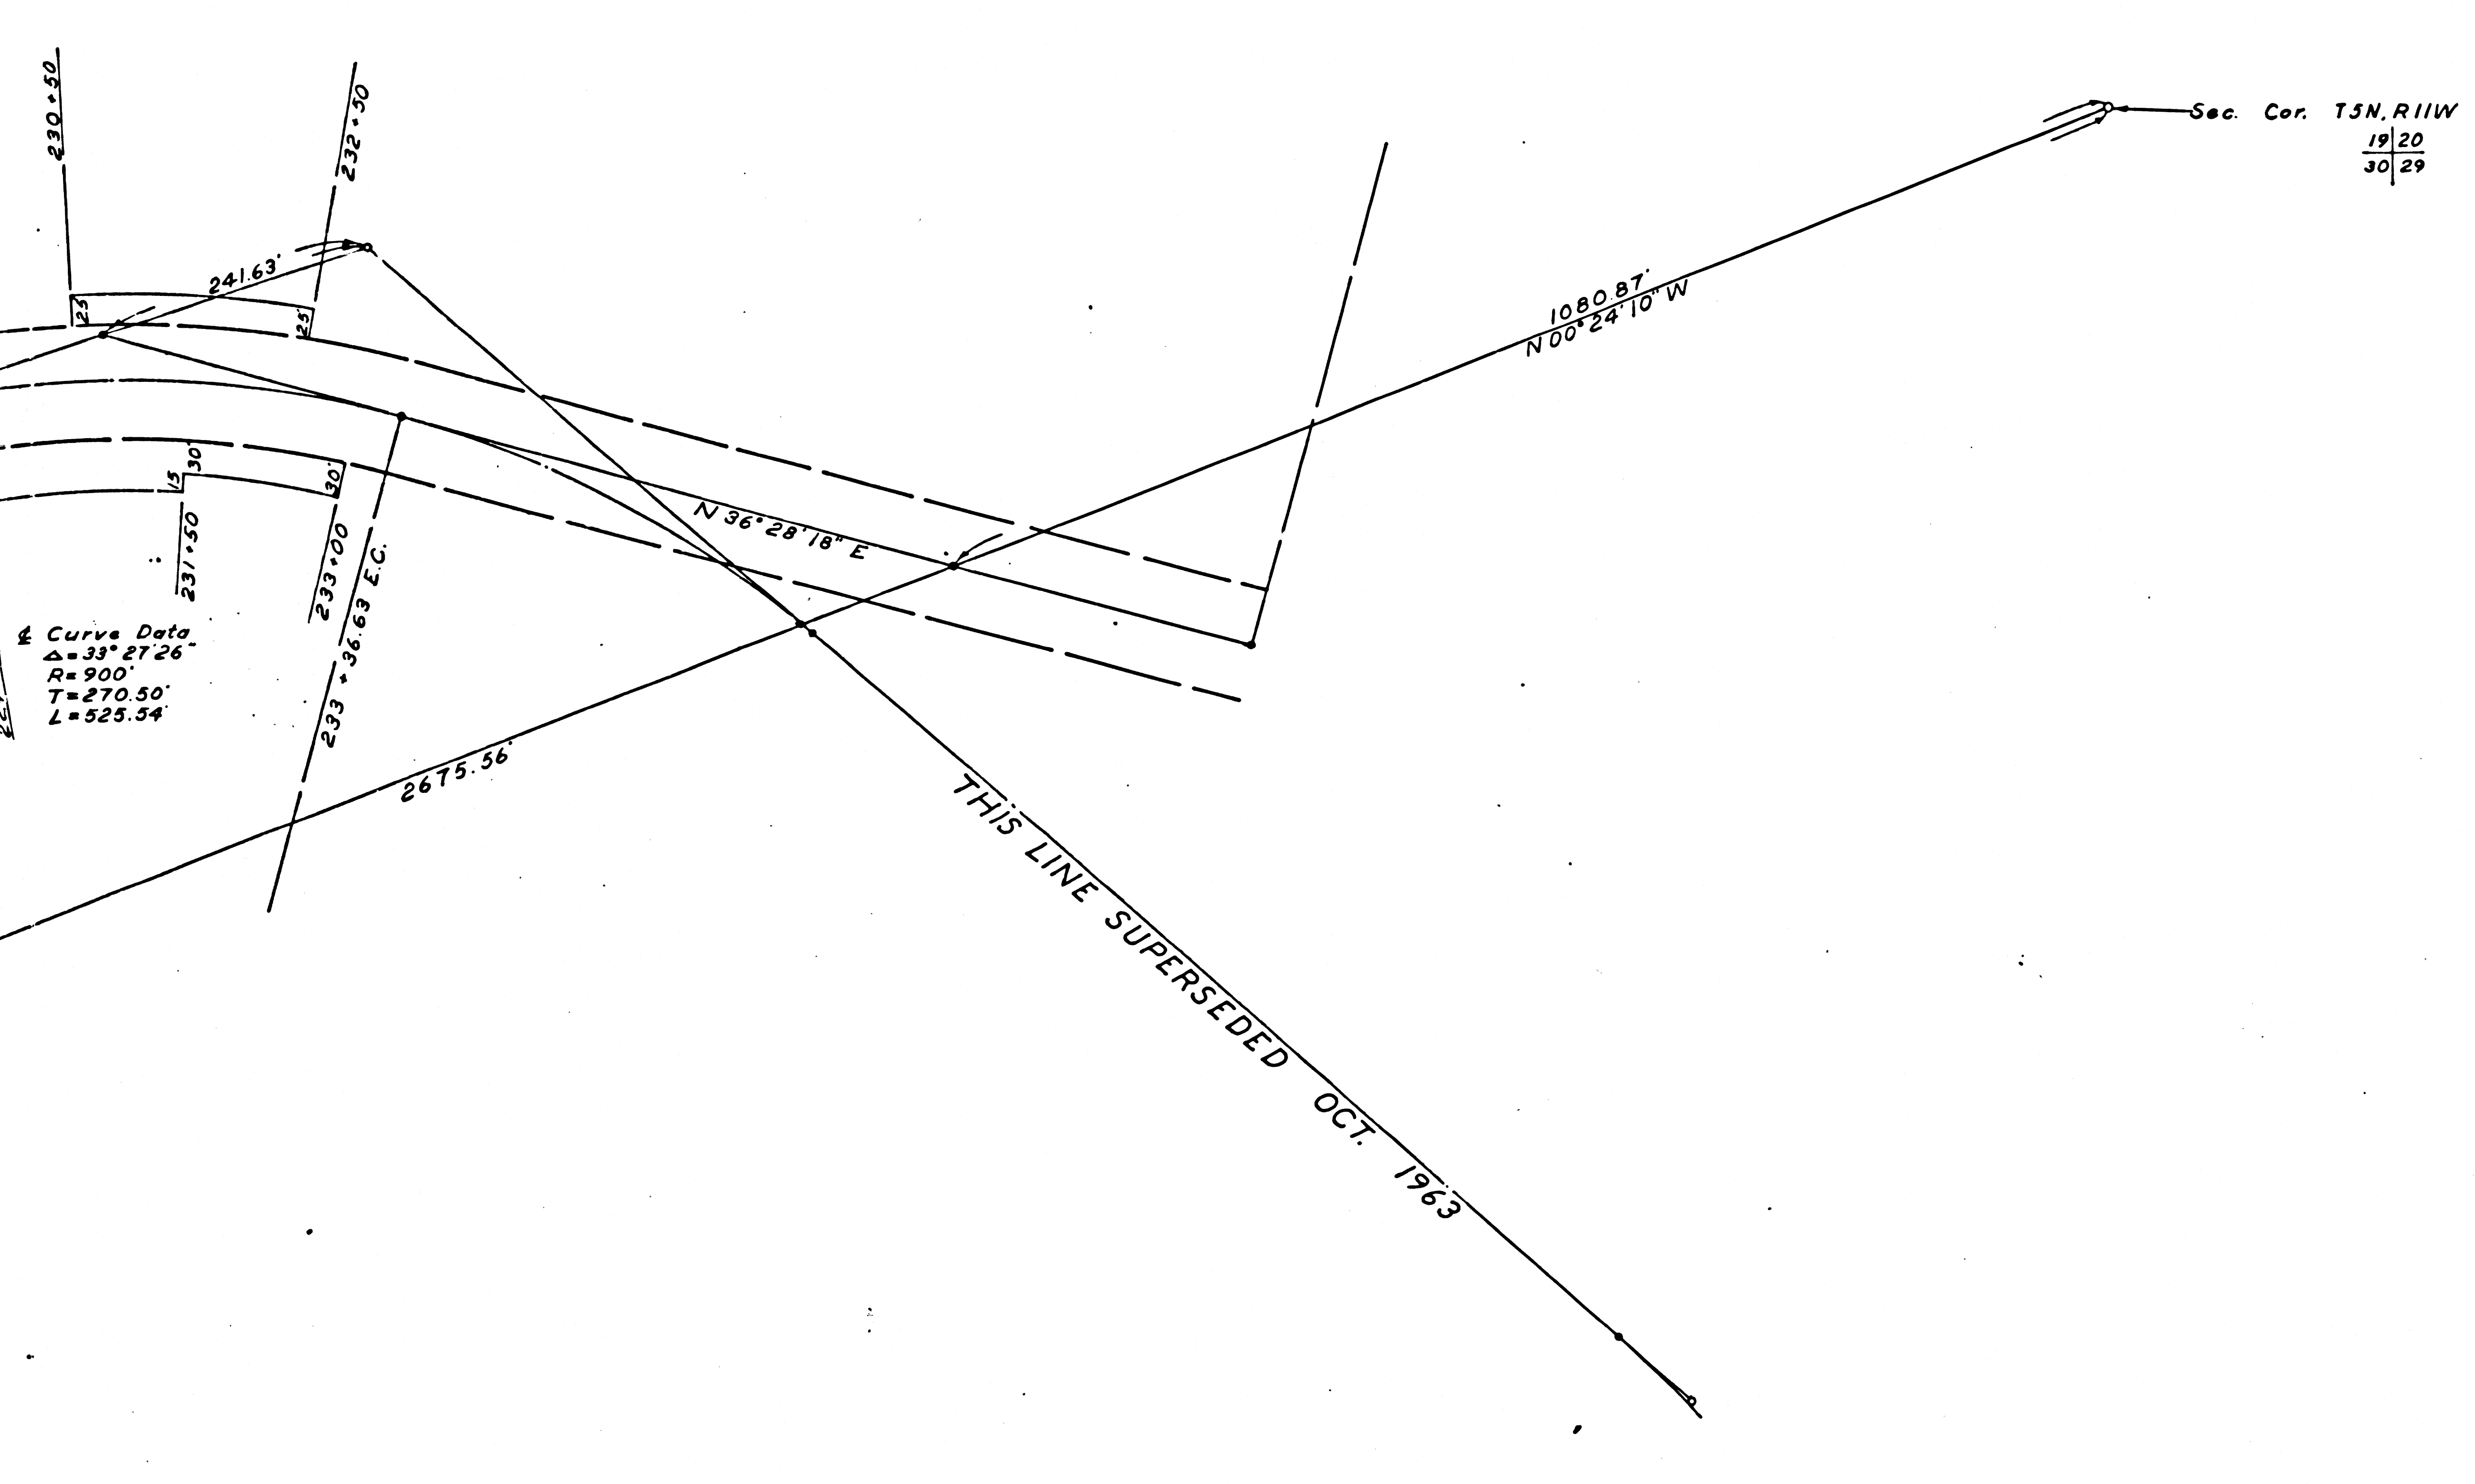


Sec. Cor. T5N.R11W
1920
3029

1080.87'
N 00° 24' 10" W

N 36° 28' 18" E

THIS LINE SUPERSEDED OCT. 1963

F.M. 20264 A 4 OF 4

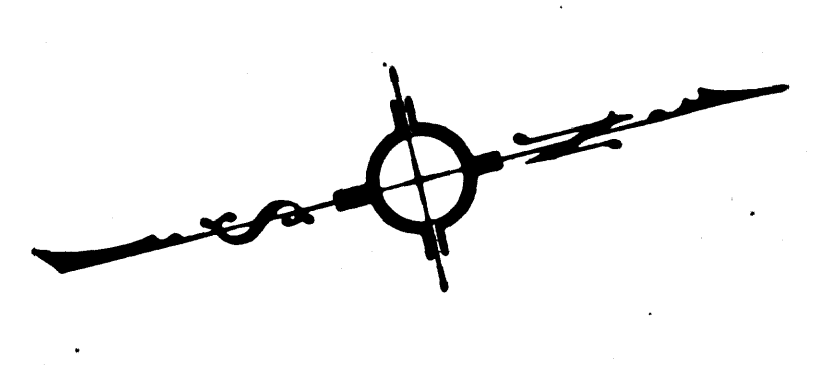

- Color Legend of Areas to be Acquired*
- Red* Right of Way
 - Orange* Slope Easement
 - Green* Drainage Easement
 - Temporary Slope Easement*

MT. EMMA ROAD			
FROM ANGELES FOREST HWY. TO CHESEBORO ROAD			
LOS ANGELES COUNTY ROAD DEPT. FIELD ENGINEERING DIVISION			
DRAWN BY	DATE	CHECKED BY	DATE
Recomm. by	11-13-61	Evangelista	11-17-61
RECOMMENDED	DATE	APPROVED	DATE
<i>Chick</i>	11-20-61	<i>W.H. [Signature]</i>	11-20-61
DIVISION ENGINEER		ROAD COMMISSIONER	
SCALE 1" = 100'			